



FRONT ELEVATION
SCALE - 1:100




SIDE ELEVATION
SCALE - 1:100

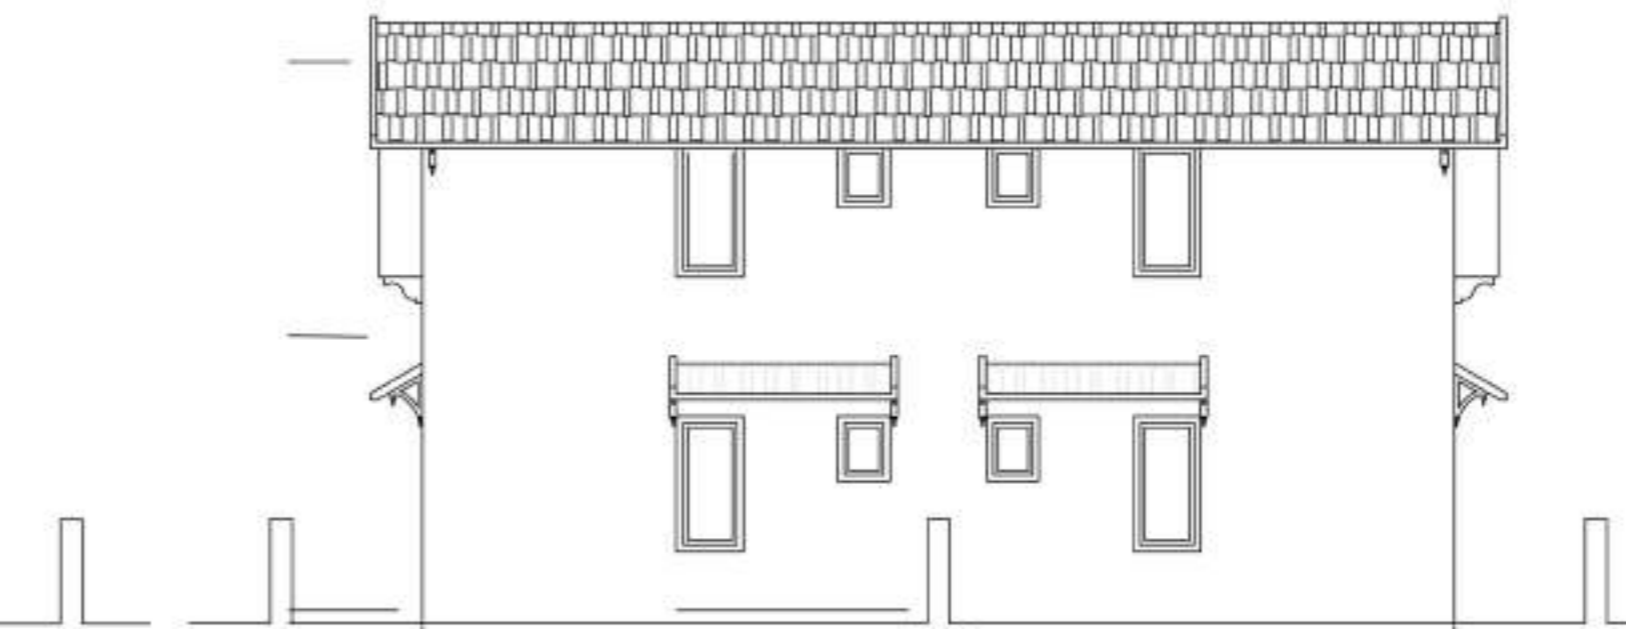


BACK ELEVATION
SCALE - 1:100

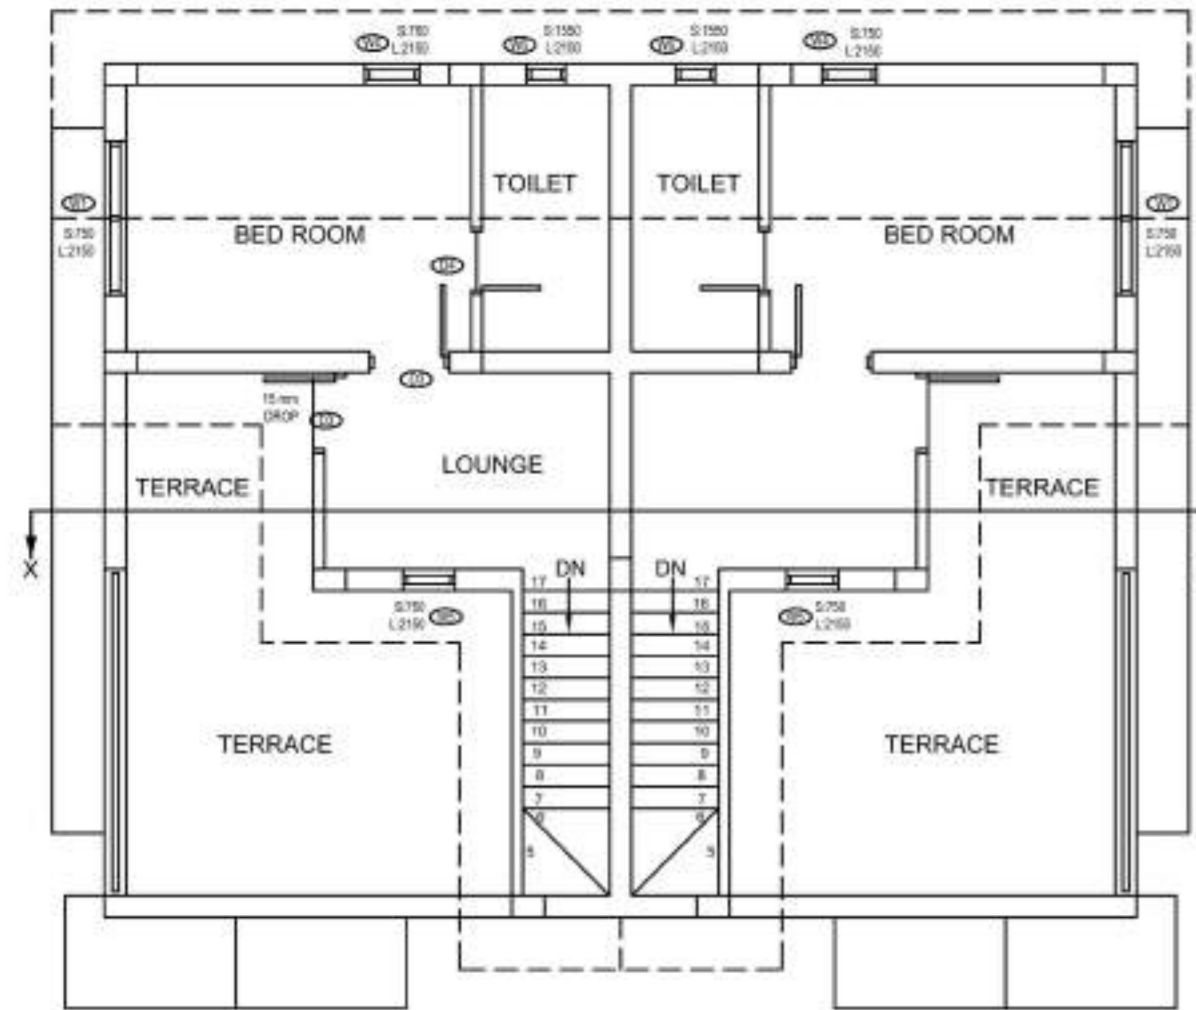

FIRST FLOOR PLAN
SCALE - 1:100

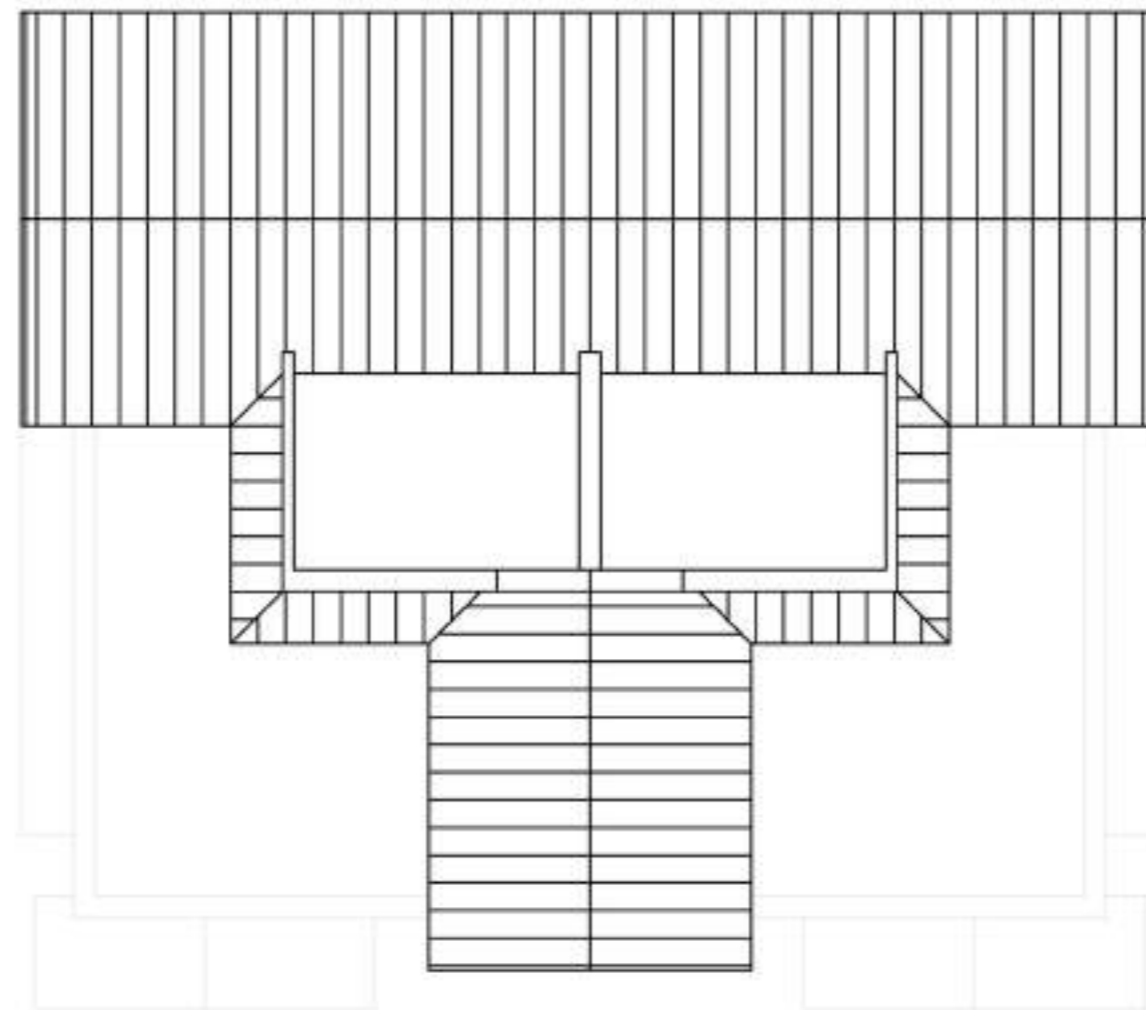


ROOF PLAN
SCALE - 1:100

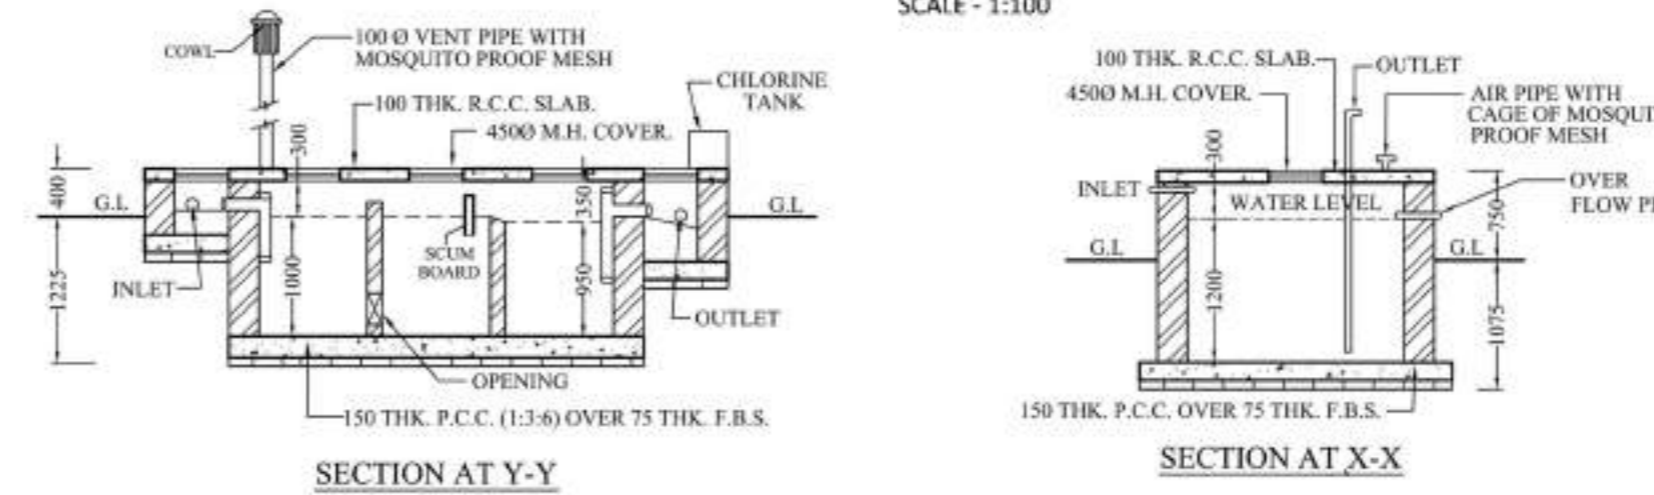


SECTION AT Y-Y


SECTION AT X-X

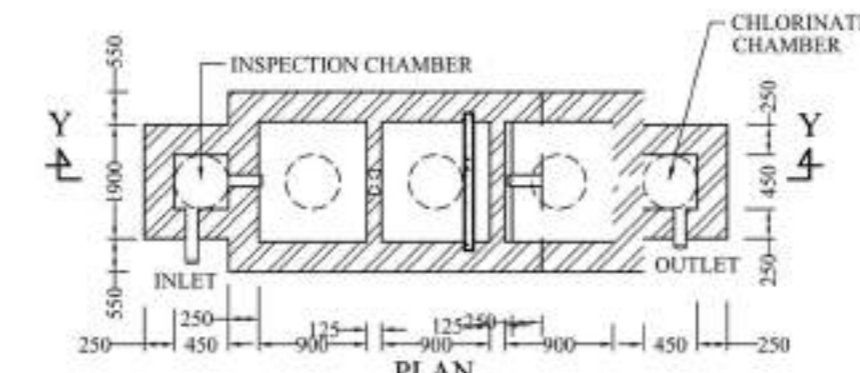


PLAN
DETAILS OF SEPTIC TANK
(FOR 20 USERS)
SCALE - 1:50

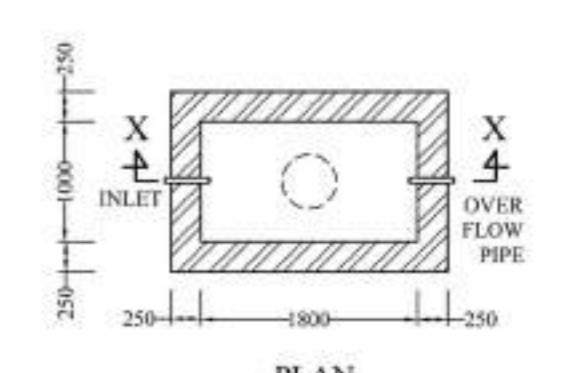


PLAN
DETAILS OF SEMI UNDER
GROUND WATER RESERVOIR
CAPACITY 400 GAL.
SCALE - 1:50

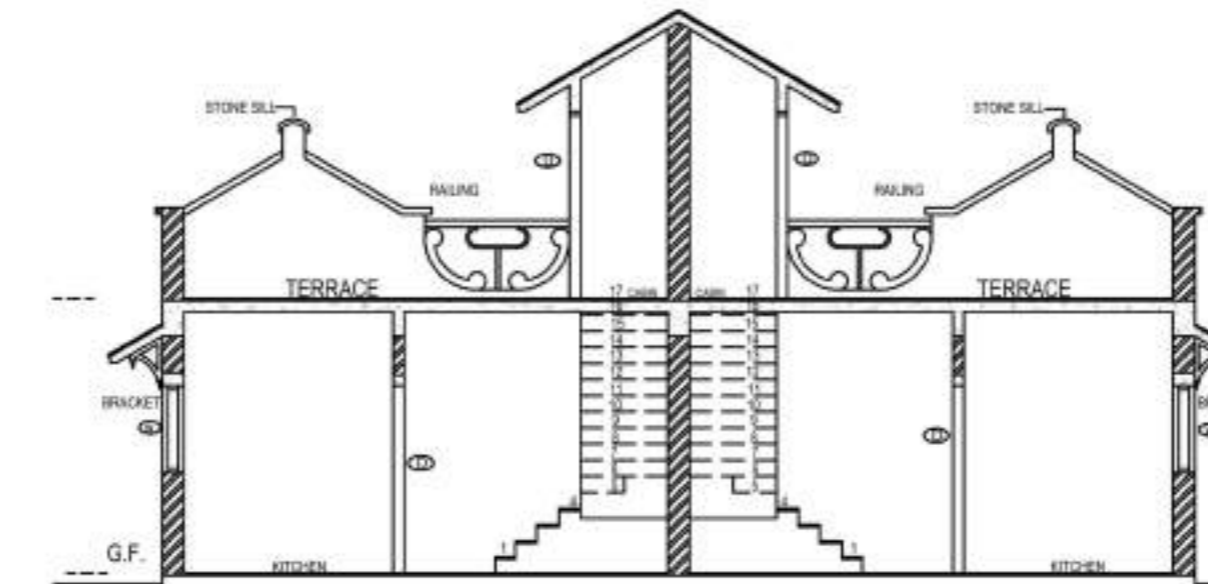

SECTION
SCALE - 1:100

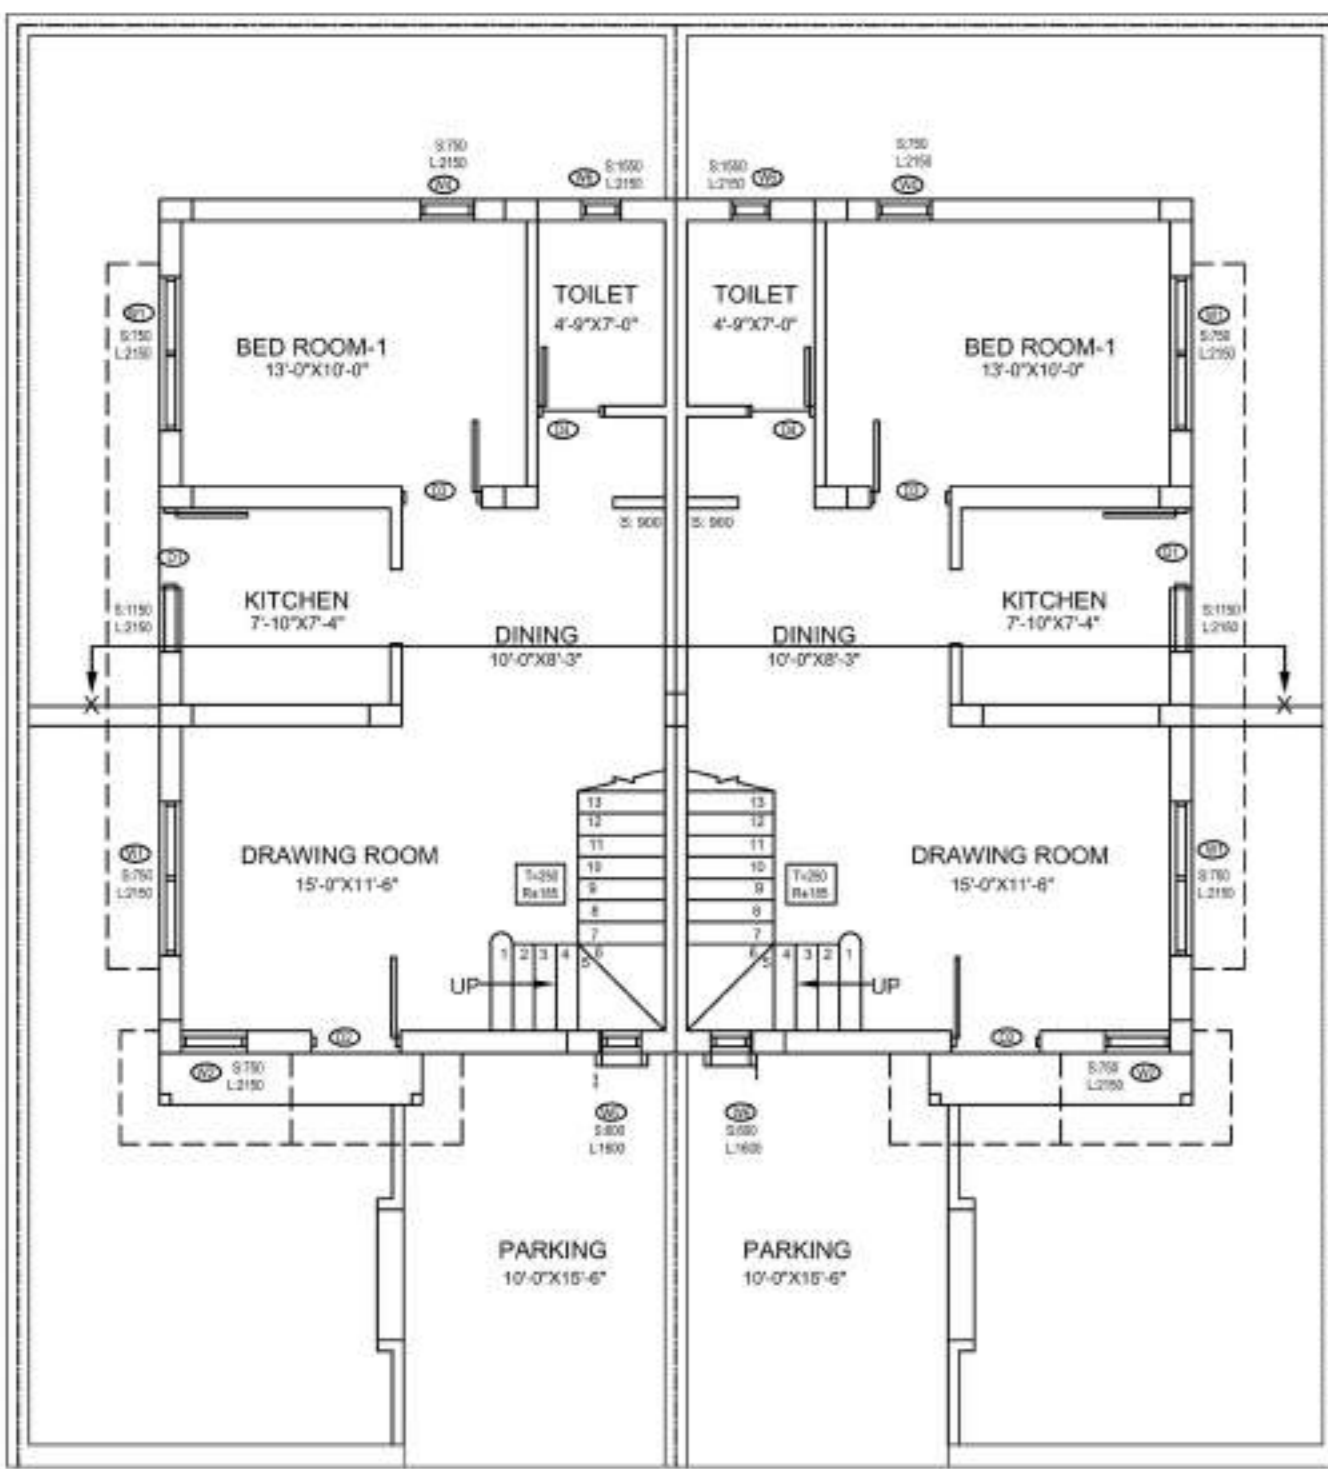

GROUND FLOOR PLAN
SCALE - 1:100

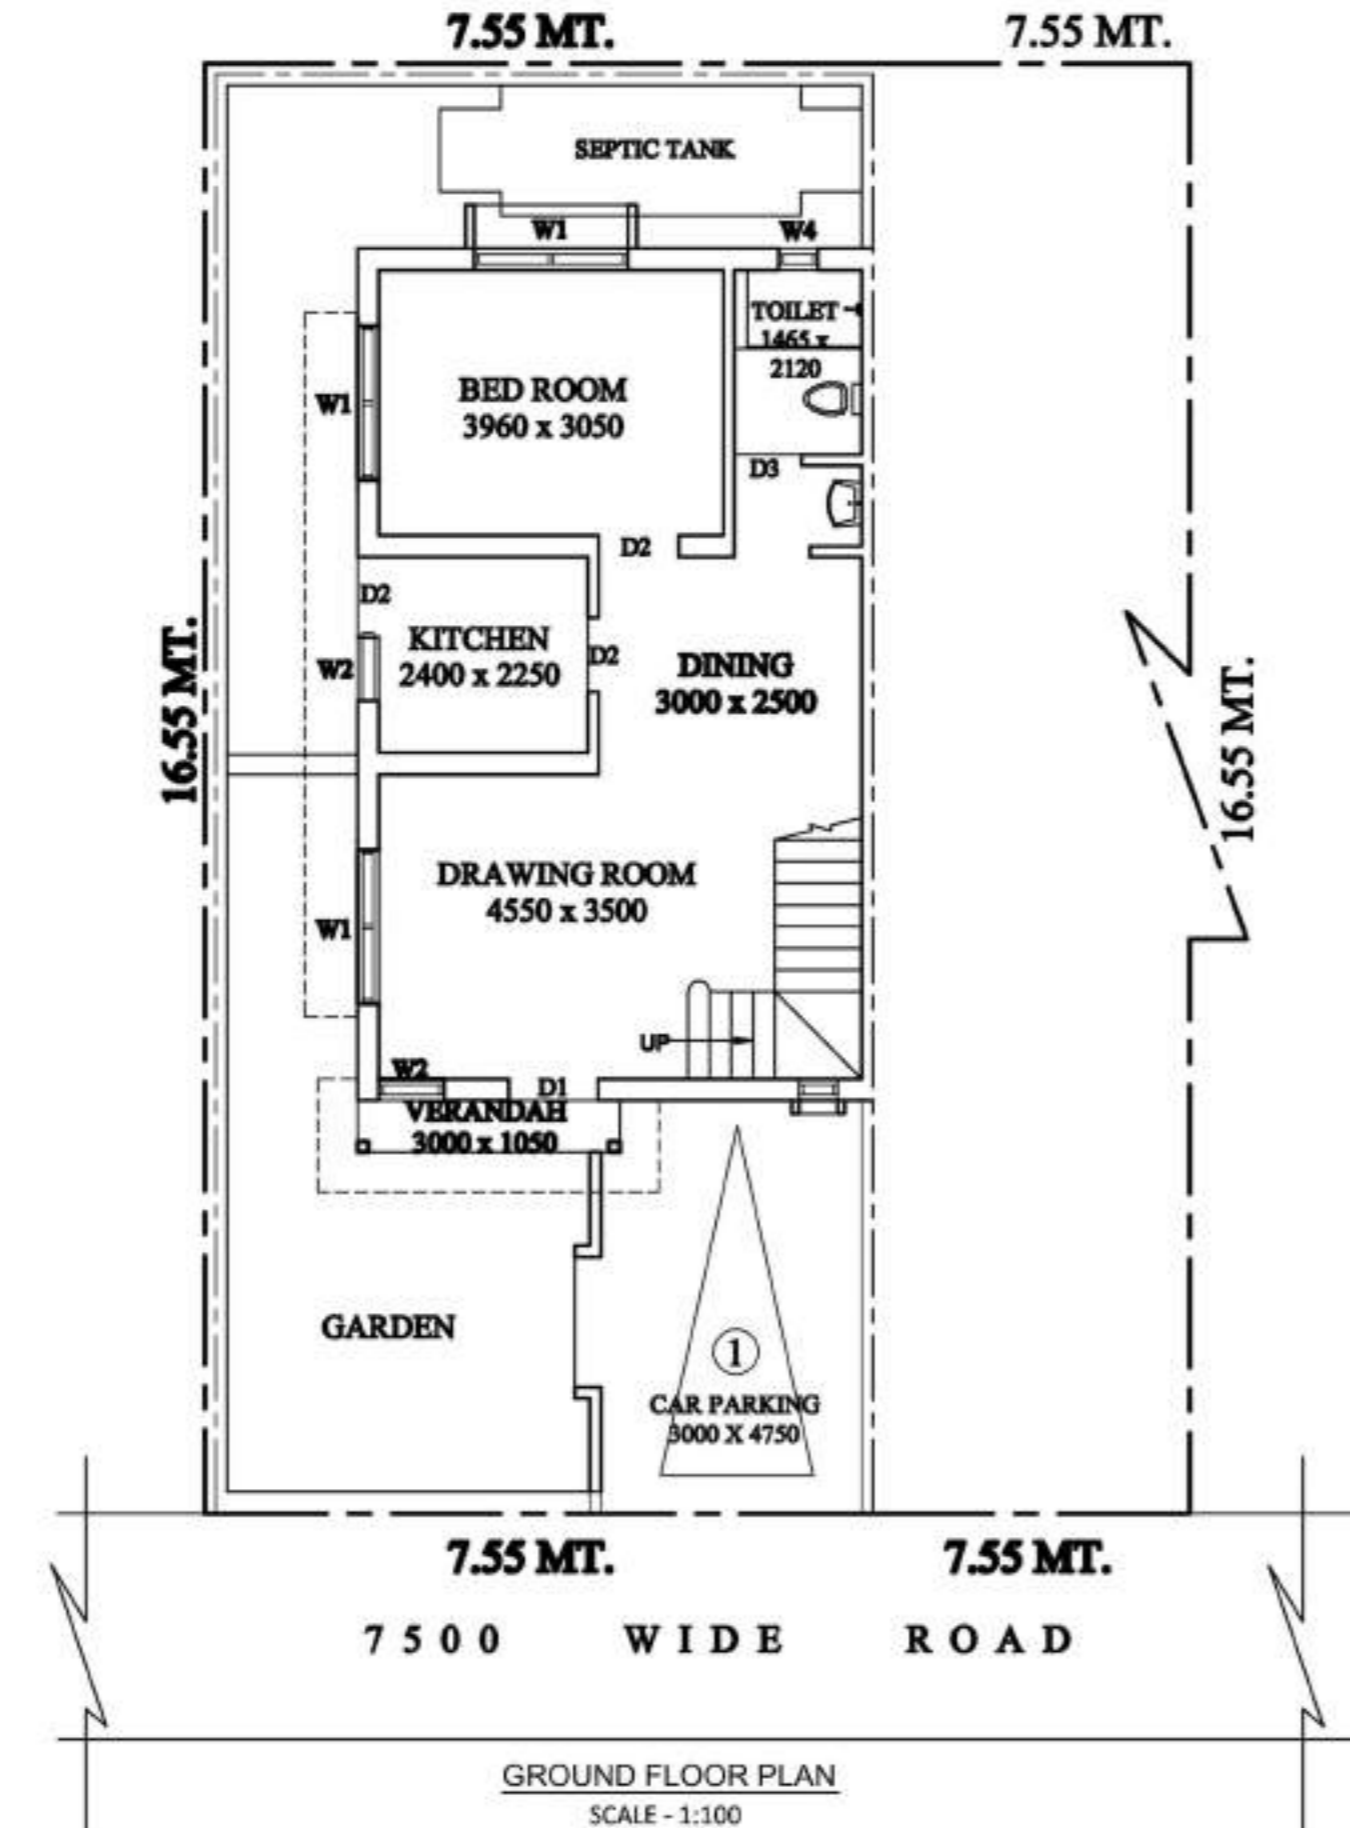

GROUND FLOOR PLAN
SCALE - 1:100



SITE PLAN
SCALE - 1:600

PLOT AREA = 1344 SQ.FTS.

GROUND FLOOR & FIRST FLOOR
TOTAL BUILT UP AREA(G+1)= 1031 SQFT.

DOOR/WINDOW SCHEDULE

MASONRY OPENING	NO.	MASONRY OPENING
1000 X 2100	W1	1750 X 1400
950 X 2100	W2	900 X 1400
750 X 2100	W3	600 X 600
	W4	580 X 600

SPECIFICATIONS

- 1) ALL DIMENSIONS ARE GIVEN IN MM. OTHERWISE MENTION.
- 2) DEPTH OF SEMI UNDER GROUND WATER RESERVOIR SHALL NOT EXCEED THE DEPTH OF FOUNDATION OF NEIGHBOURING COLUMNS.
- 3) 250 MM THICK FIRST CLASS BRICKWORK WITH CEMENT MORTAR (1:6) AT OUTSIDE WALLS.
- 4) 125 MM THICK FIRST CLASS BRICKWORK WITH CEMENT MORTAR (1:4) WITH APPROVED HB NETTING IN EVERY ALTERNATE LAYER AT INSIDE WALLS.
- 5) R.C.C. WORK WITH STONE CHIPS, SAND, CEMENT (4:2:1)
- 6) CONCRETE GRADE M-20, STEEL GRADE FE-500.
- 7) PLASTERING WITH C.M (1:6) FOR BRICK WORK & (1:4) FOR CEILING.
- 8) PLAIN CEMENT CONCRETE WITH BRICK KHOA, SAND, CEE (6:3:1)
- 9) LIME TERRACING WITH BRICK KHOA, SURKI, LIME (7:2:2)
- 10) ALL PRECAUTIONARY MEASURE WILL BE TAKEN AT THE TIME OF CONSTRUCTION.

Blaswani
Munendra Narayan Blaswani
Lic. No. 567 (F), C.M.C.
11, SECTOR 10, GATEWAY
DURGAPUR, KOLKATA-700 029


SIGNATURE OF ENGINEER (TRACED BY)

KRISHNA CHARITA ECHOHOMES
Partner

SIGNATURE OF OWNER'S

PROPOSED BUNGLOW
BUILDING PLAN SANCTION UNIT NO. D-384
AT MOUZA- KHANJANPUR, J.L. NO. 35, L.R.
KHATIAN NO. 1034, R.S. & L.R. DAG NO. 168,
UNDER SATTORE GRAM PANCHAYET, P.S.
PANRUI, DIST. BIRBHUM
UNDER THE PROJECT OF SOBUJ POTRO
AT SHANTINIKETAN


Approved
05/04/23
Pradhan
Sattore Gram Panchayet
Sattore, Panrui, Birbhum

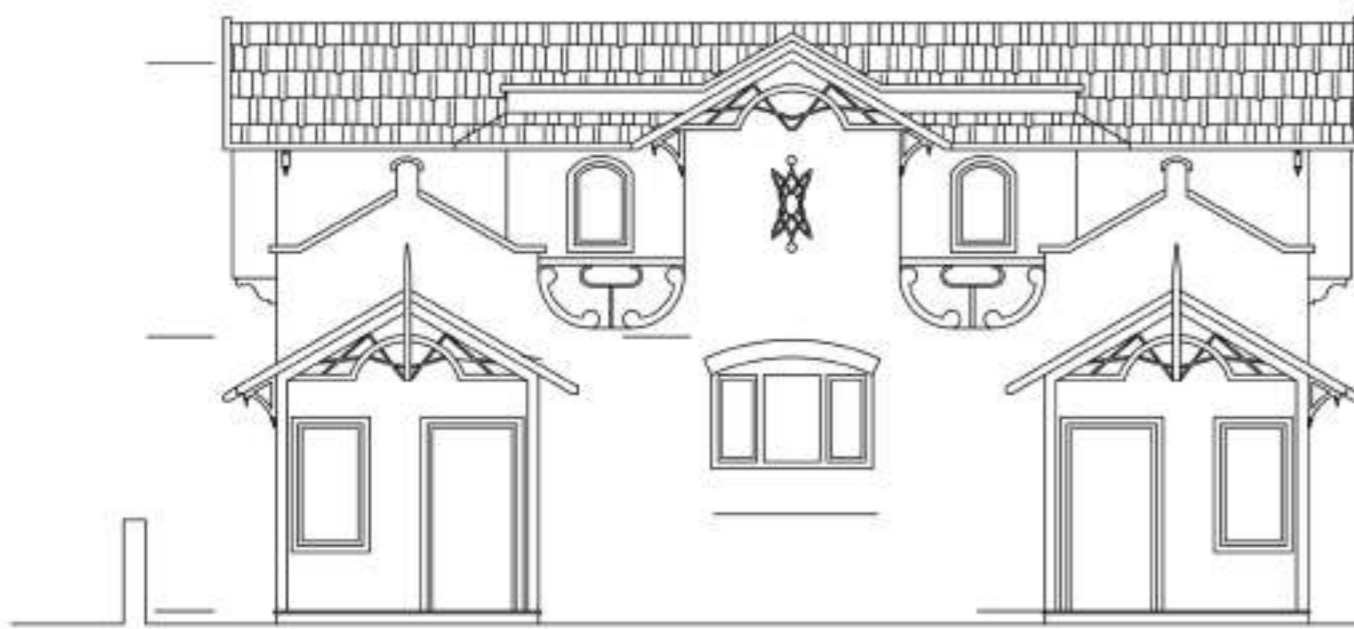


FRONT ELEVATION
SCALE - 1:100




SIDE ELEVATION
SCALE - 1:100

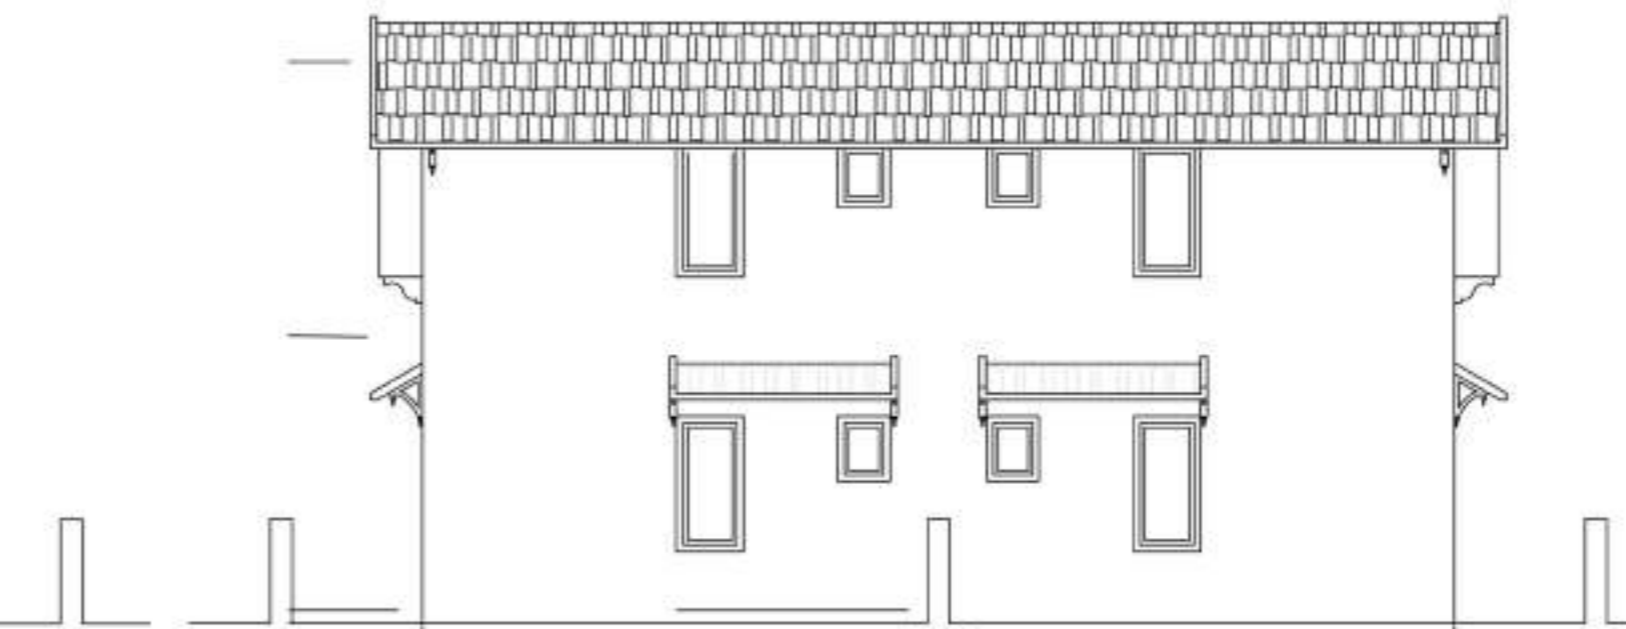


BACK ELEVATION
SCALE - 1:100

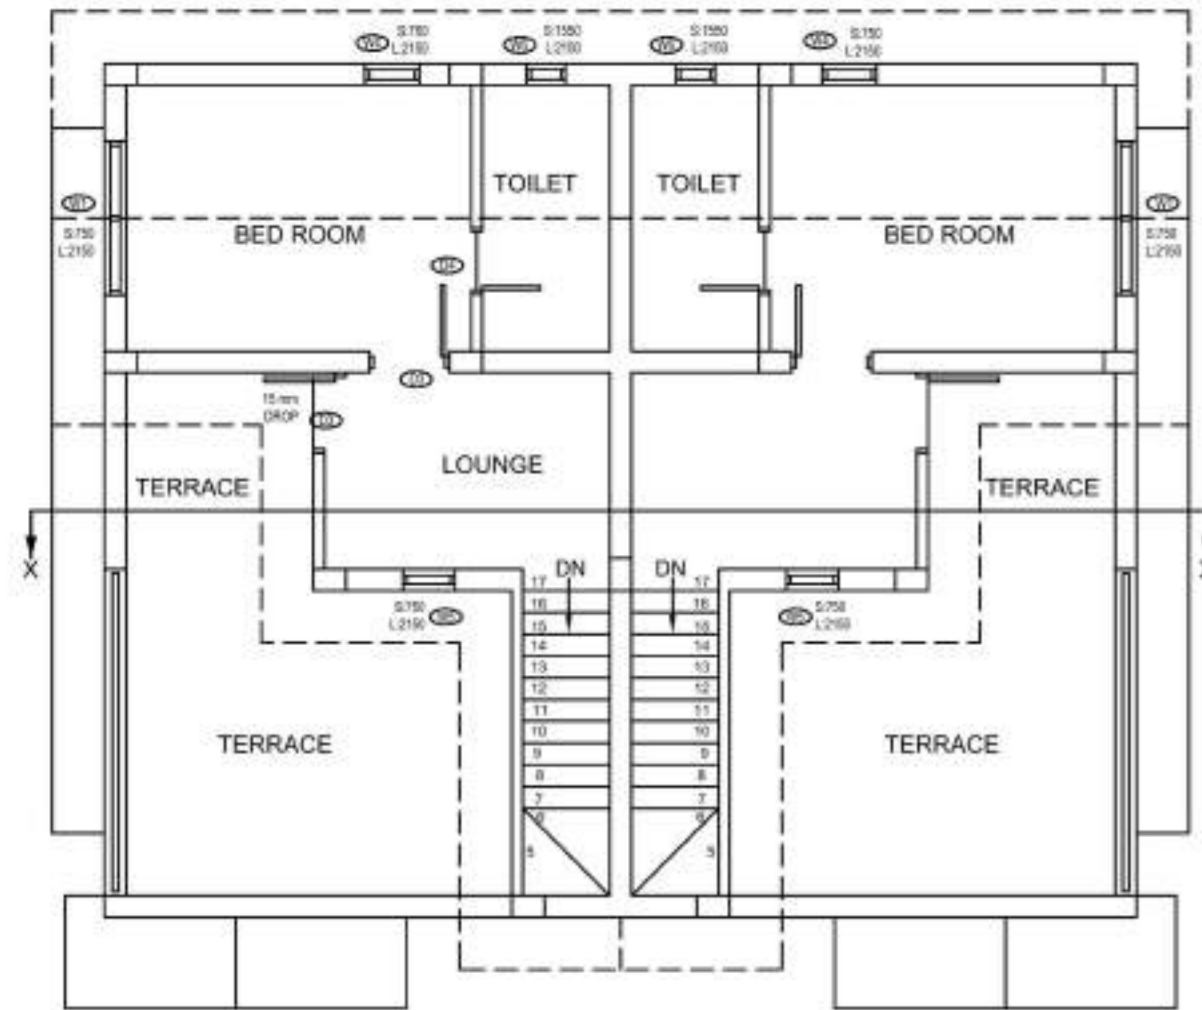


FIRST FLOOR PLAN
SCALE - 1:100

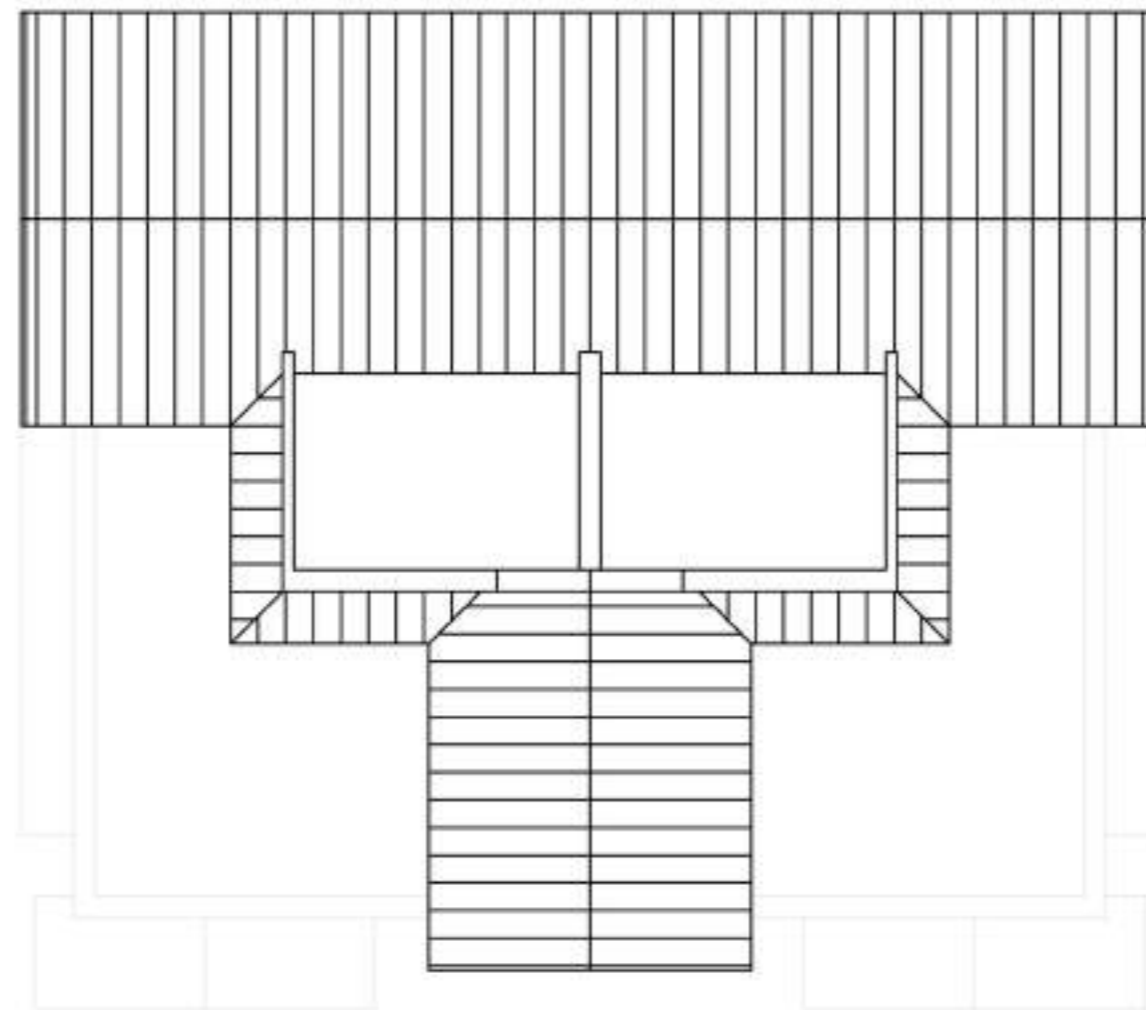


ROOF PLAN
SCALE - 1:100

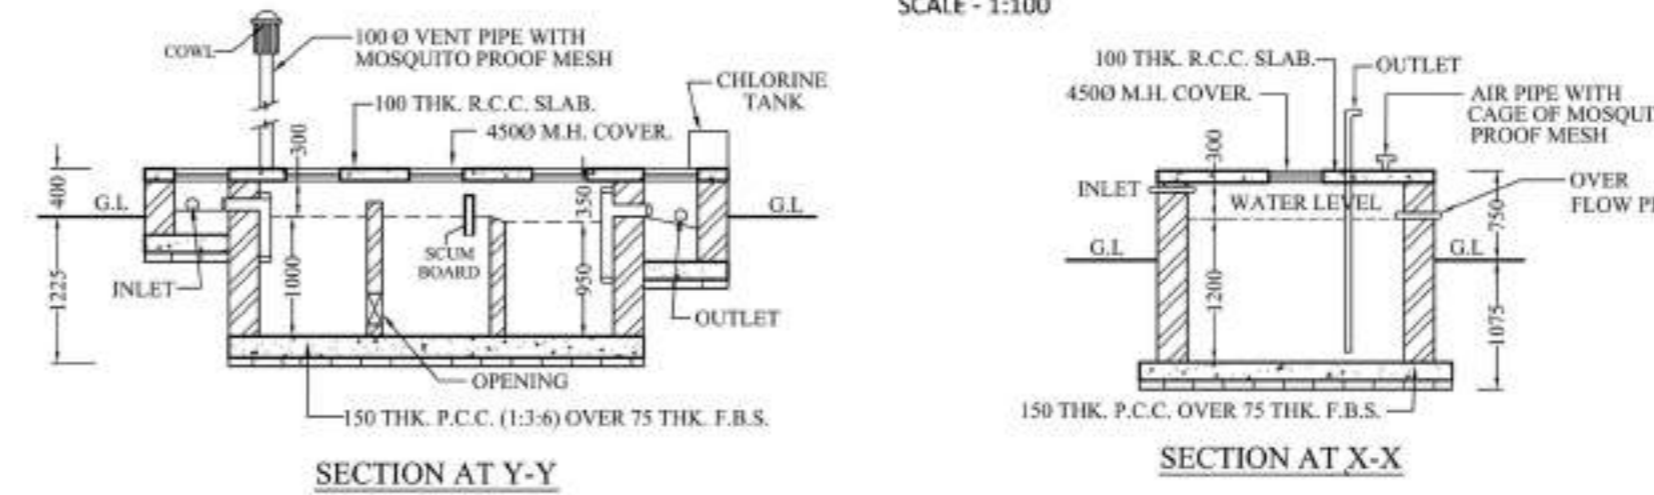


SECTION AT Y-Y

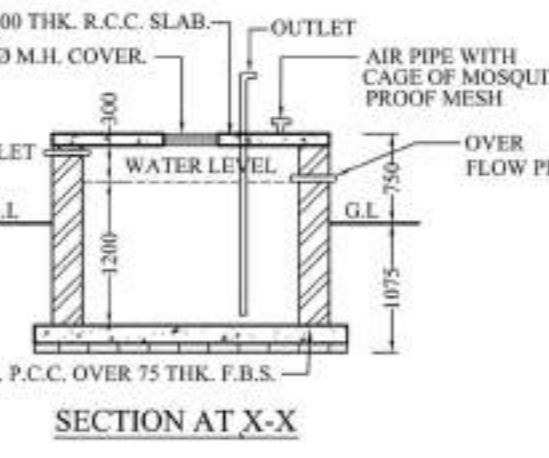


SECTION AT X-X

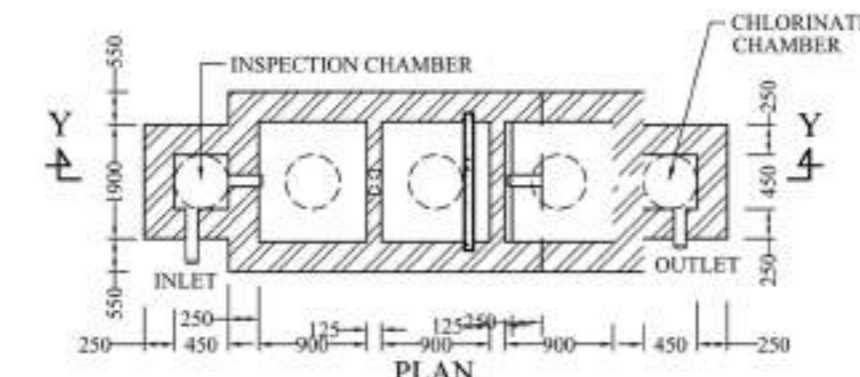


PLAN
DETAILS OF SEPTIC TANK
(FOR 20 USERS)
SCALE - 1:50

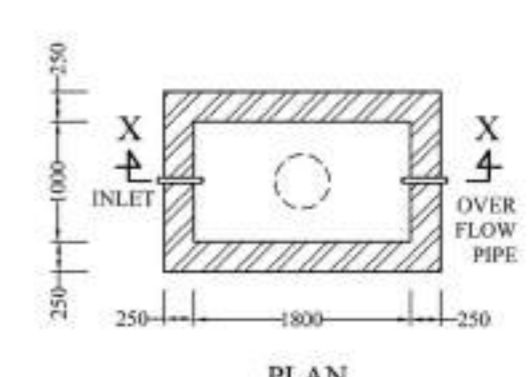


PLAN
DETAILS OF SEMI UNDER
GROUND WATER RESERVOIR
CAPACITY 400 GAL.
SCALE - 1:50

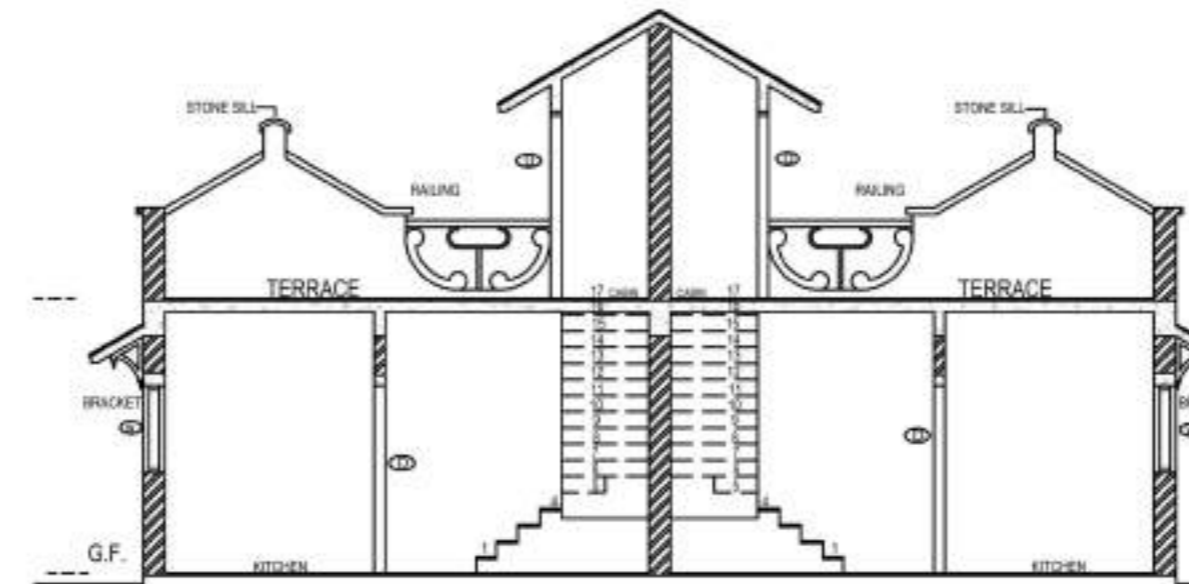

SECTION
SCALE - 1:100

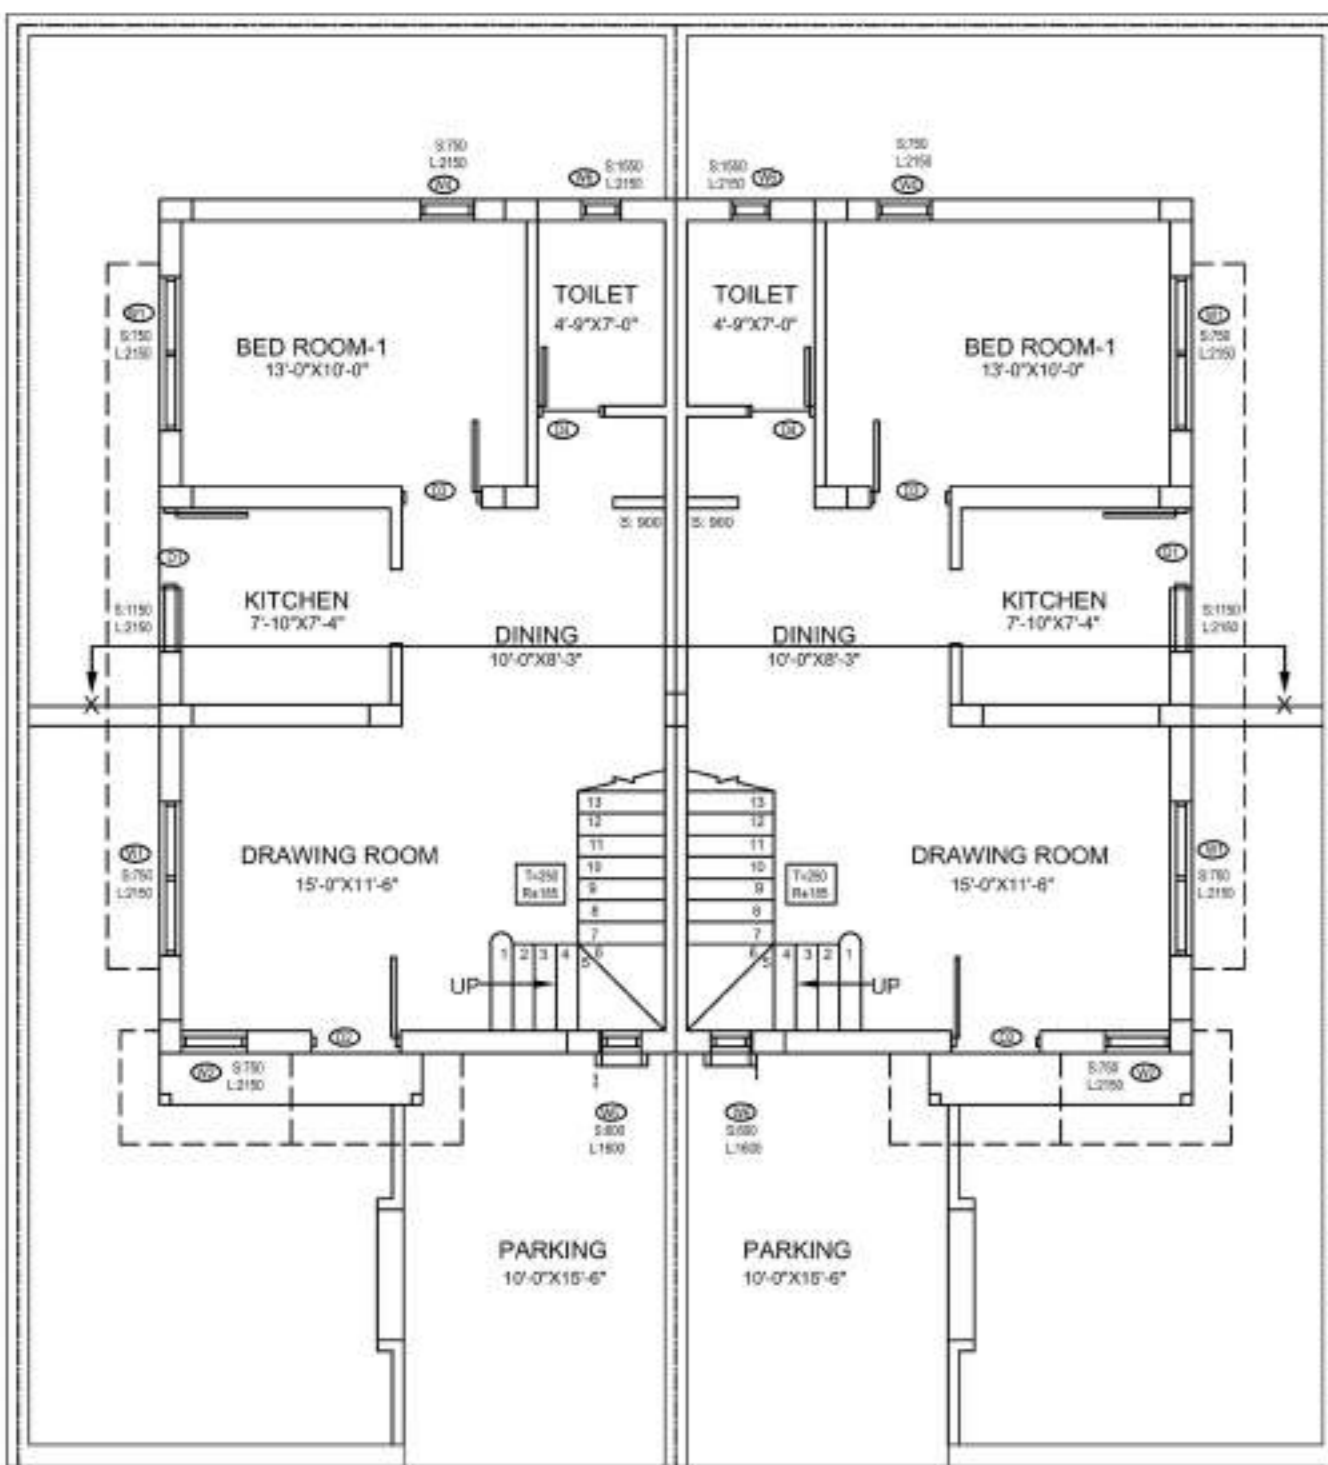

GROUND FLOOR PLAN
SCALE - 1:100

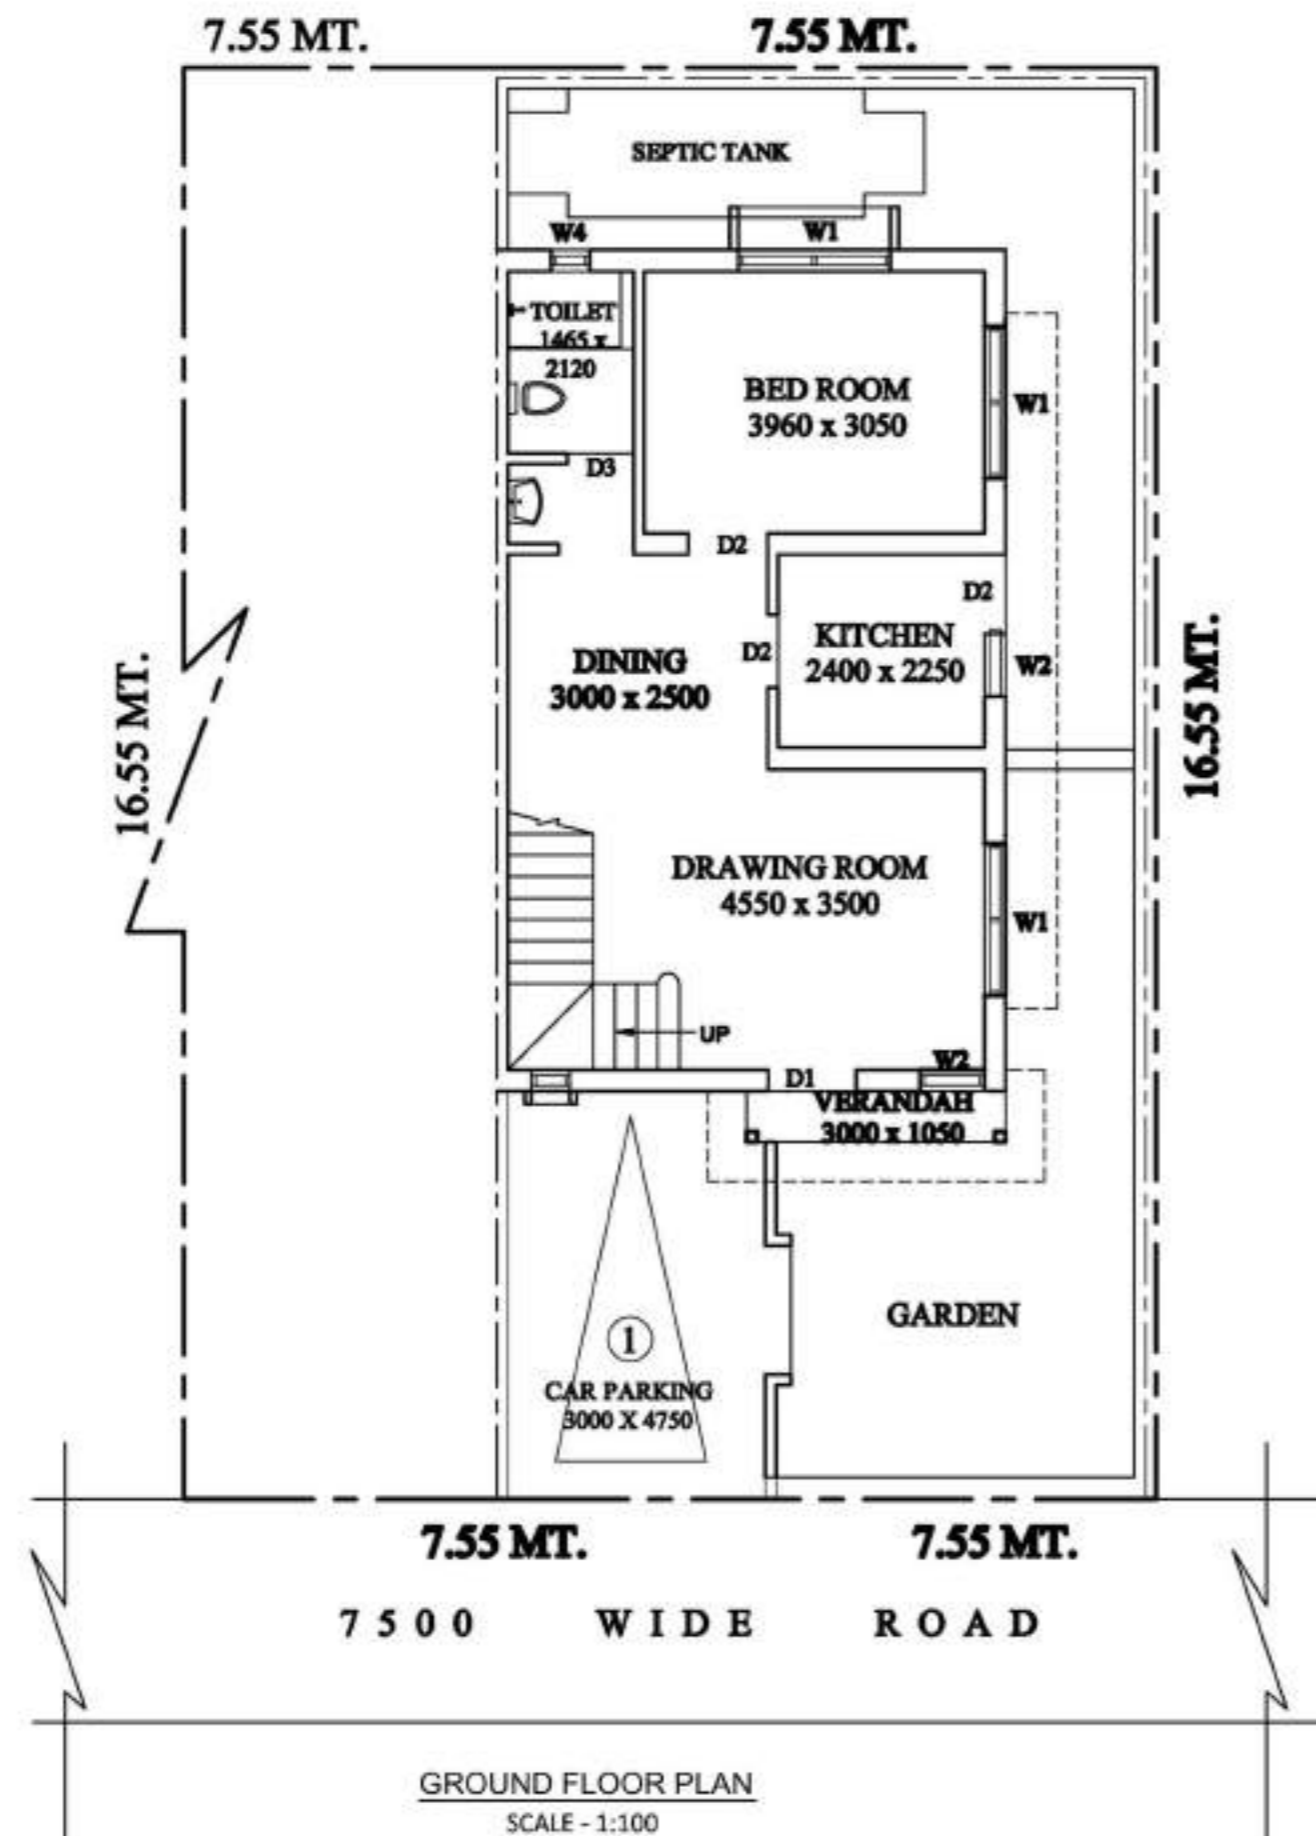

7.55 MT. 7.55 MT.
7500 WIDE ROAD

GROUND FLOOR PLAN
SCALE - 1:100



SITE PLAN
SCALE - 1:600

PLOT AREA = 1344 SQ.FTS.

GROUND FLOOR & FIRST FLOOR
TOTAL BUILT UP AREA(G+1)= 1031 SQFT.

DOOR/WINDOW SCHEDULE

MASONRY OPENING	NO.	MASONRY OPENING
1000 X 2100	W1	1750 X 1400
950 X 2100	W2	900 X 1400
750 X 2100	W3	600 X 600
	W4	580 X 600

SPECIFICATIONS

- 1) ALL DIMENSIONS ARE GIVEN IN MM. OTHERWISE MENTION.
- 2) DEPTH OF SEMI UNDER GROUND WATER RESERVOIR SHALL NOT EXCEED THE DEPTH OF FOUNDATION OF NEIGHBOURING COLUMNS.
- 3) 250 MM THICK FIRST CLASS BRICKWORK WITH CEMENT MORTAR (1:6) AT OUTSIDE WALLS.
- 4) 125 MM THICK FIRST CLASS BRICKWORK WITH CEMENT MORTAR (1:4) WITH APPROVED HB NETTING IN EVERY ALTERNATE LAYER AT INSIDE WALLS.
- 5) R.C.C. WORK WITH STONE CHIPS, SAND, CEMENT (4:2:1)
- 6) CONCRETE GRADE M-20, STEEL GRADE FE-500.
- 7) PLASTERING WITH C.M (1:6) FOR BRICK WORK & (1:4) FOR CEILING.
- 8) PLAIN CEMENT CONCRETE WITH BRICK KHOA, SAND, CEE (6:3:1)
- 9) LIME TERRACING WITH BRICK KHOA, SURKI, LIME (7:2:2)
- 10) ALL PRECAUTIONARY MEASURE WILL BE TAKEN AT THE TIME OF CONSTRUCTION.

Blaswani
Munendra Narayan Blaswani
Lic. No. 567 (F), C.M.C.
11, SECTOR 15, VILLAGE
DANAPURTA-100 028

SIGNATURE OF ENGINEER (TRACED BY)


KRISHNA CHARITA ECHOHOMES
Partner

SIGNATURE OF OWNER'S


PROPOSED BUNGLOW
BUILDING PLAN SANCTION UNIT NO. D-385
AT MOUZA- KHANJANPUR, J.L. NO. 35, L.R.
KHATIAN NO. 1034, R.S. & L.R. DAG NO. 168,
UNDER SATTORE GRAM PANCHAYET, P.S.
PANRUI, DIST. BIRBHUM
UNDER THE PROJECT OF SOBUJ POTRO
AT SHANTINIKETAN

Approved
05/04/23
Pradhan
Sattore Gram Panchayet
Sattore, Panrui, Birbhum


SCALE - 1:100, 1:50, 1:200, 1:600

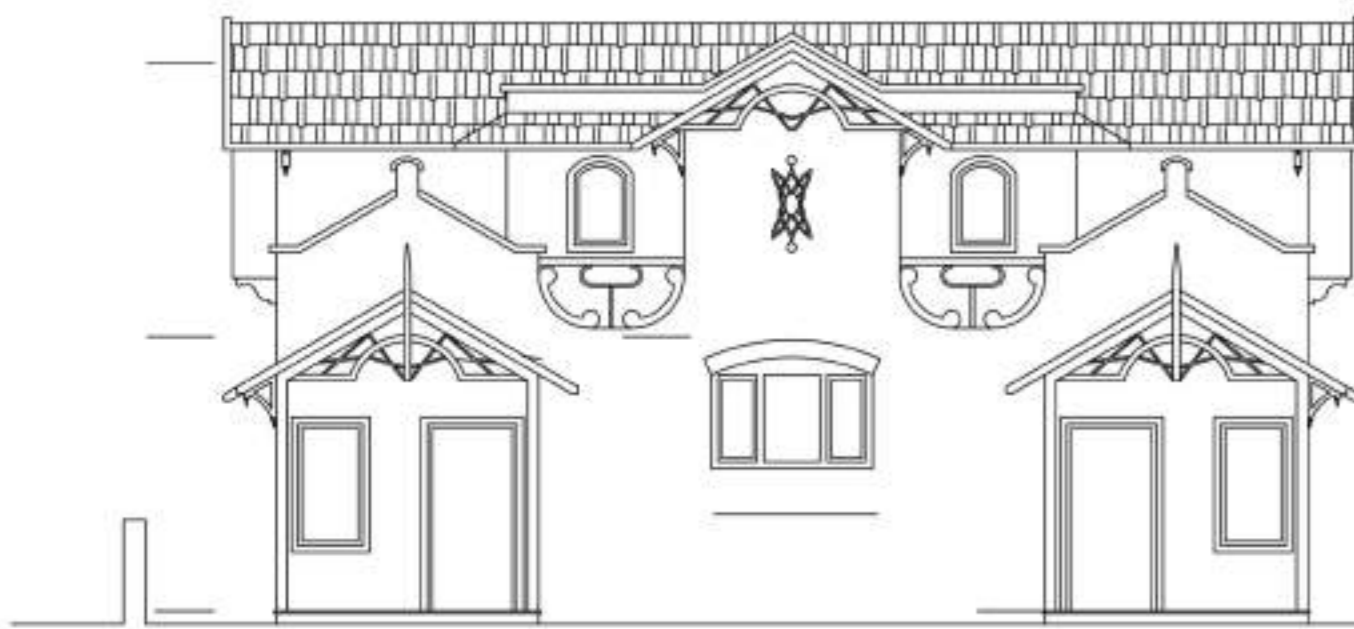


FRONT ELEVATION
SCALE - 1:100

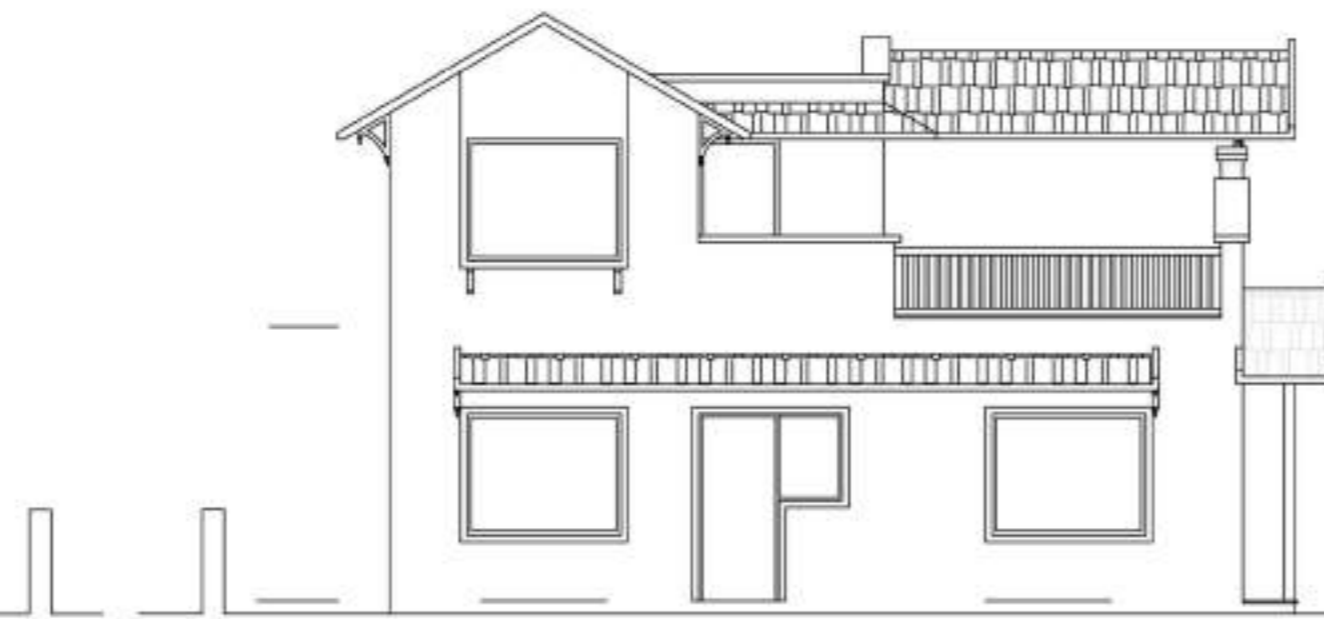


SIDE ELEVATION
SCALE - 1:100

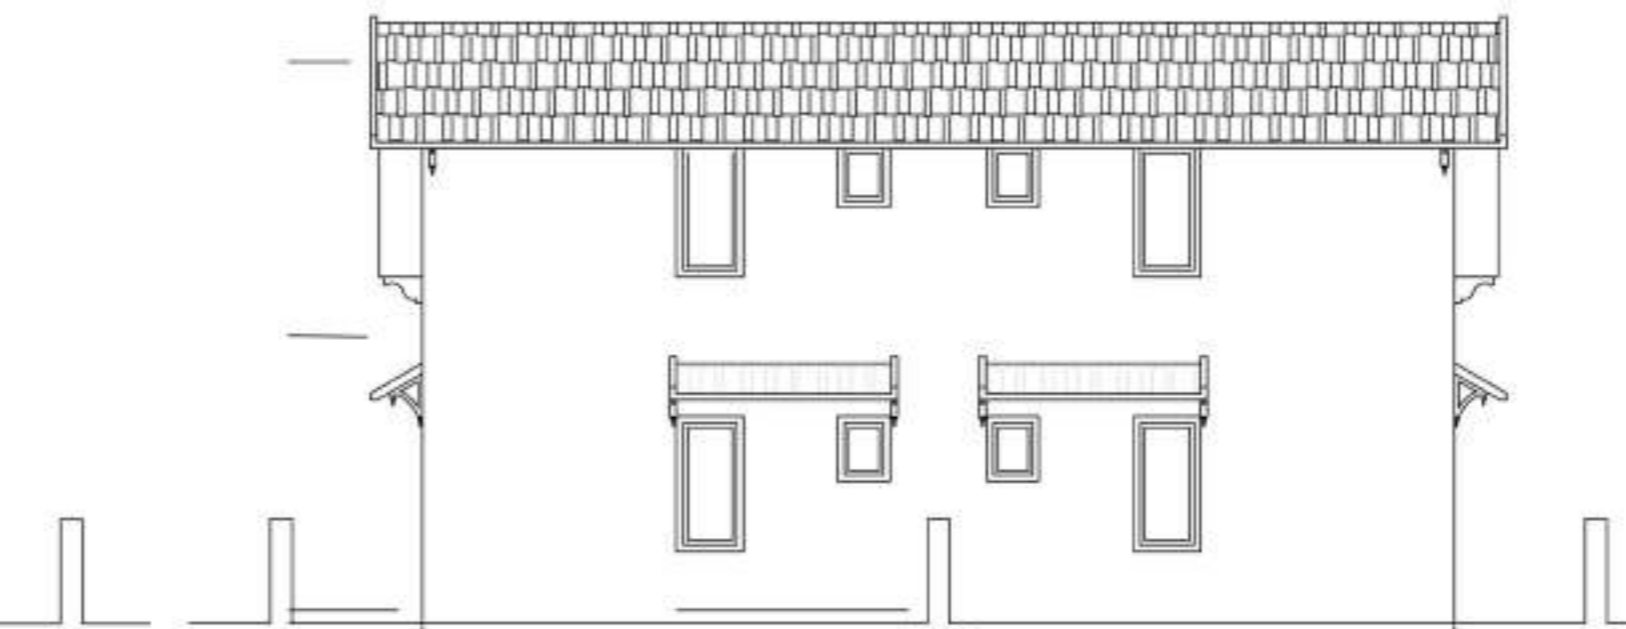


BACK ELEVATION
SCALE - 1:100

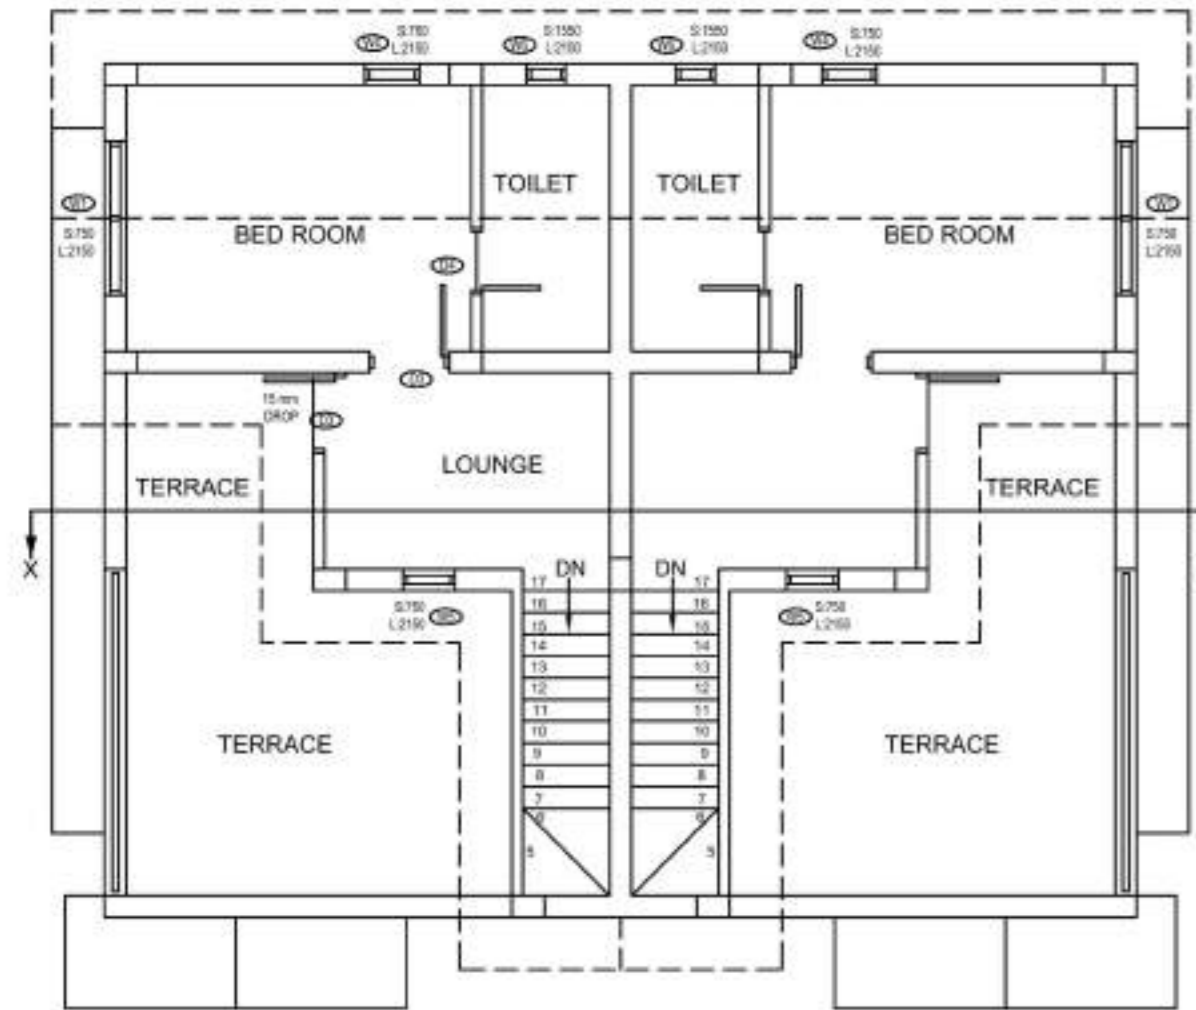

FIRST FLOOR PLAN
SCALE - 1:100

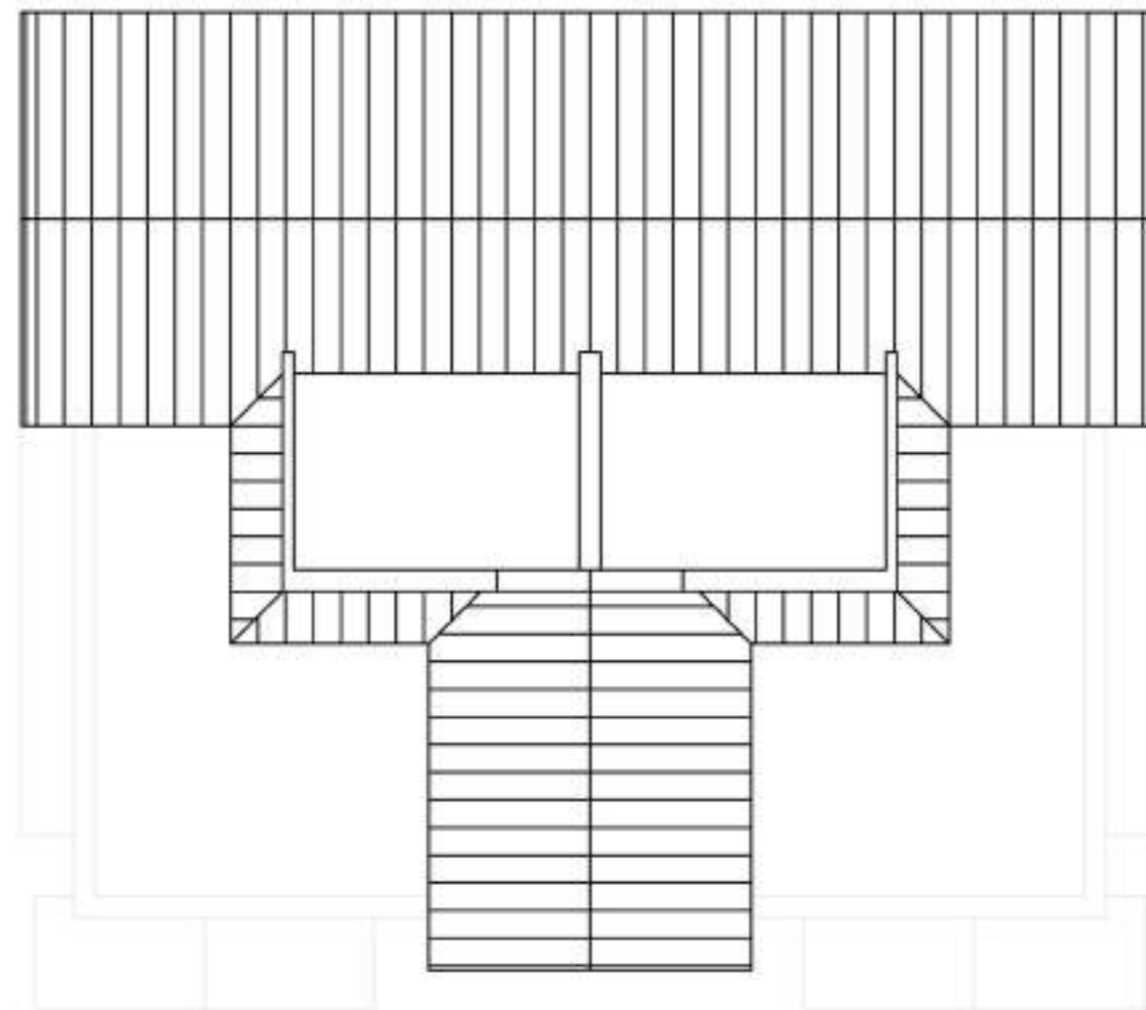


ROOF PLAN
SCALE - 1:100

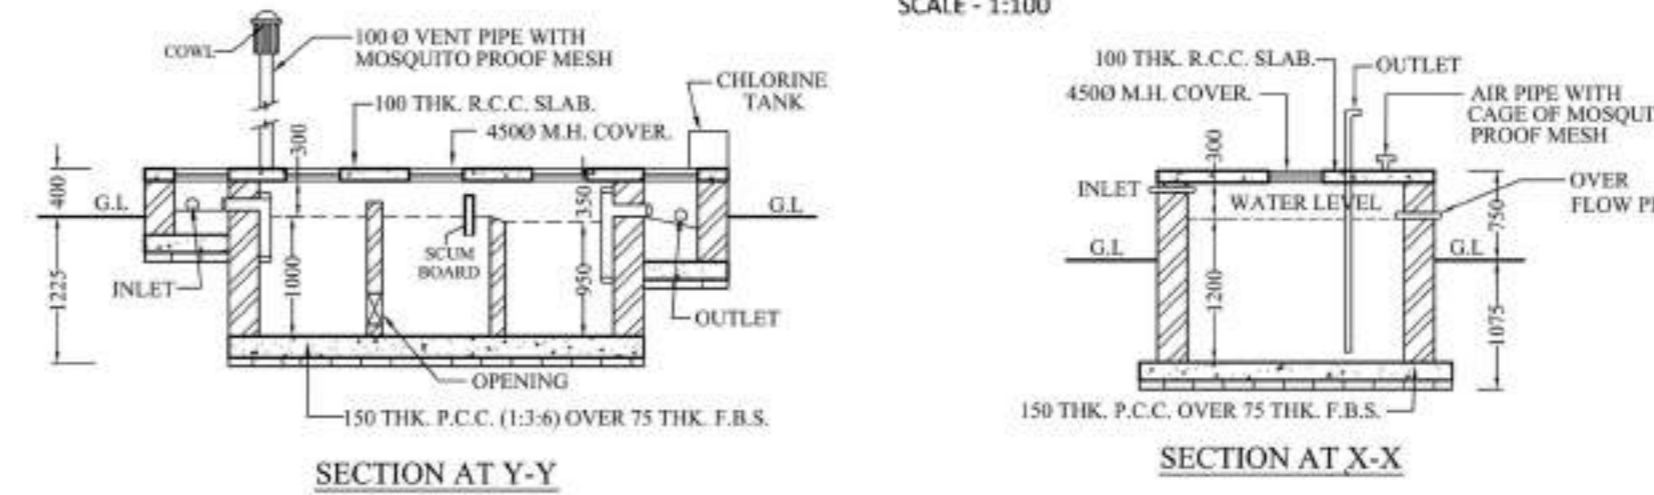


SECTION AT Y-Y


SECTION AT X-X

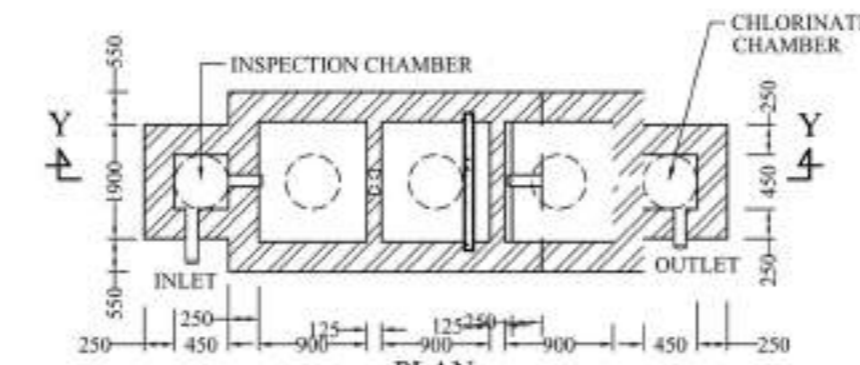


PLAN
DETAILS OF SEPTIC TANK
(FOR 20 USERS)
SCALE - 1:50

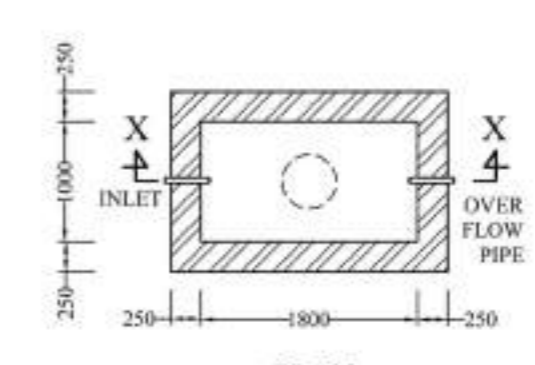


PLAN
DETAILS OF SEMI UNDER
GROUND WATER RESERVOIR
CAPACITY 400 GAL.
SCALE - 1:50

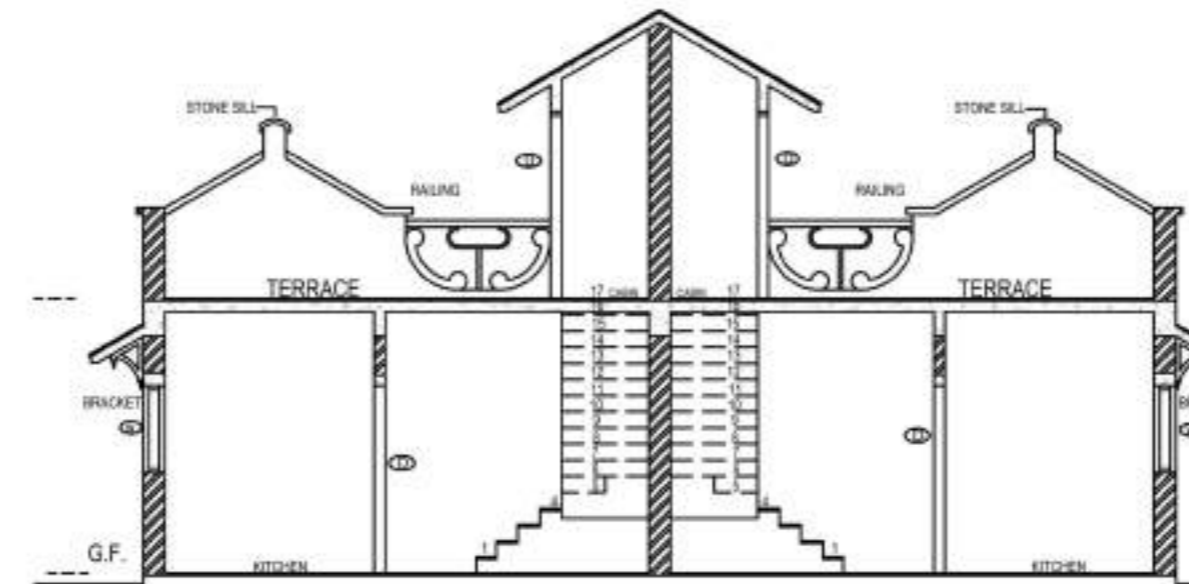

SECTION
SCALE - 1:100

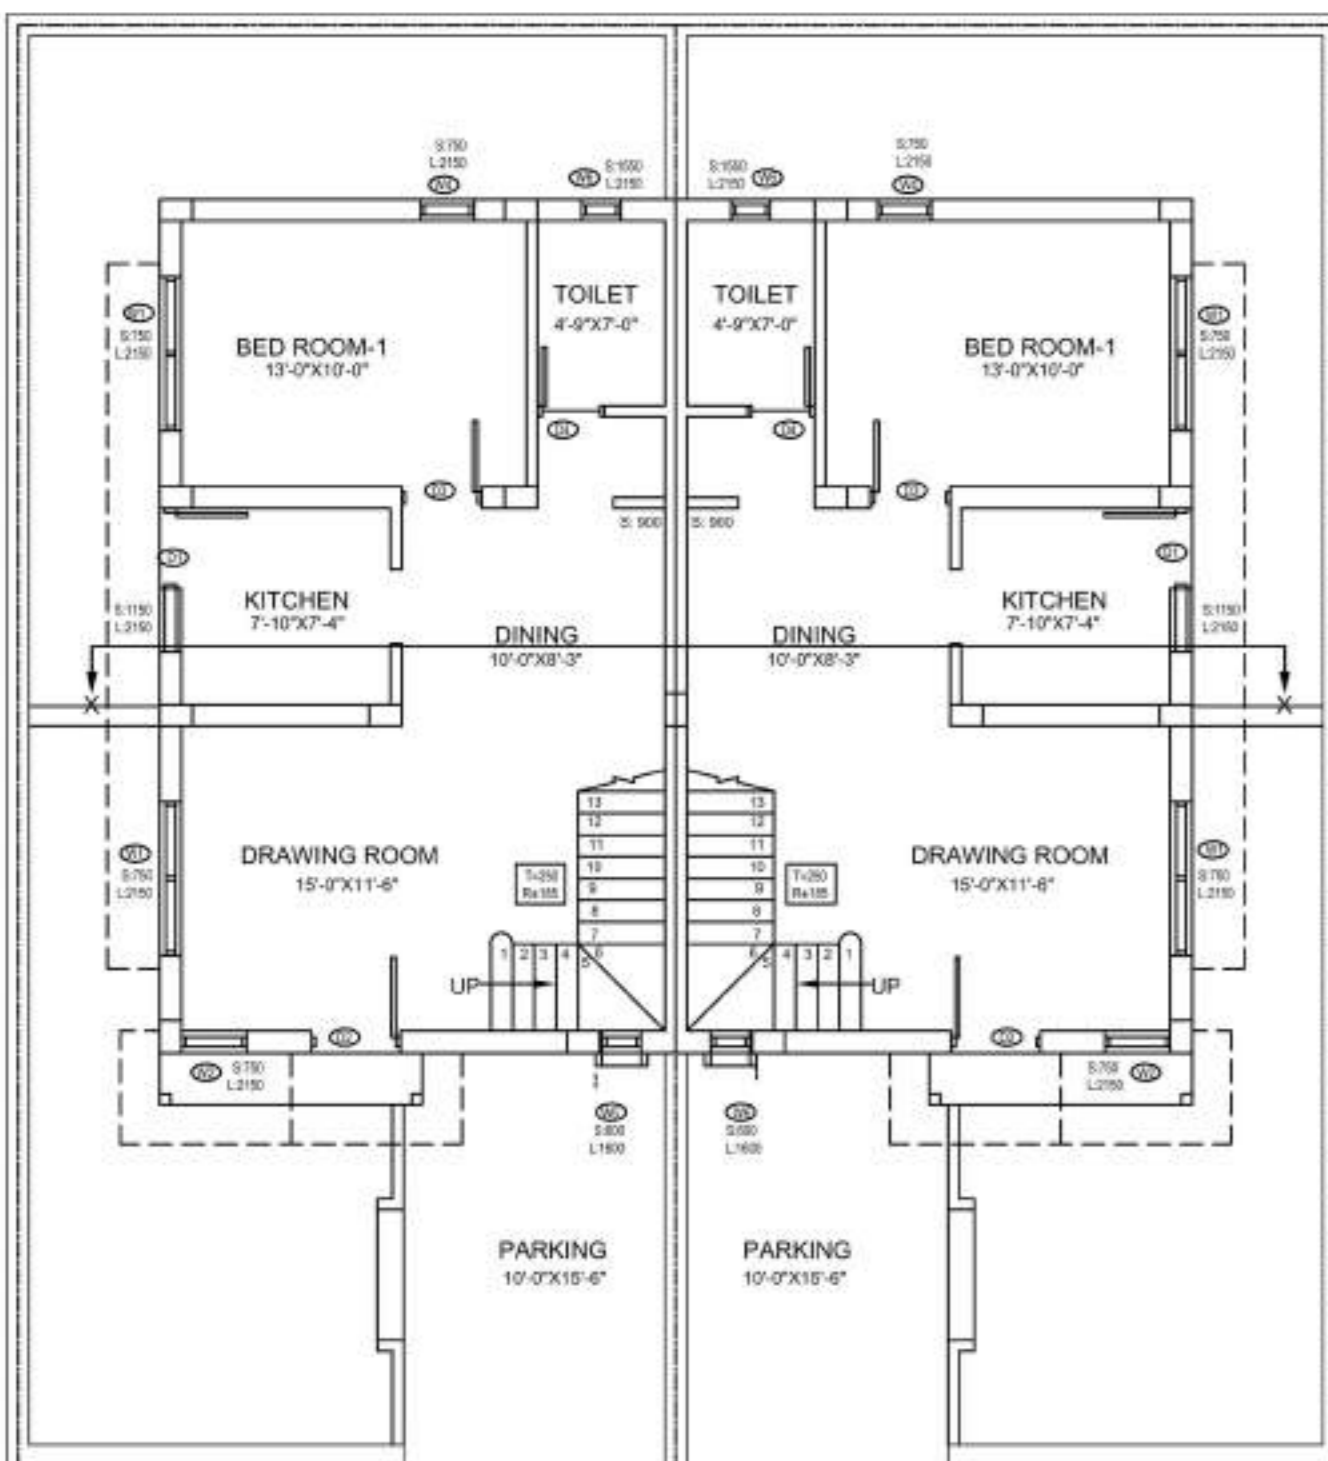

GROUND FLOOR PLAN
SCALE - 1:100

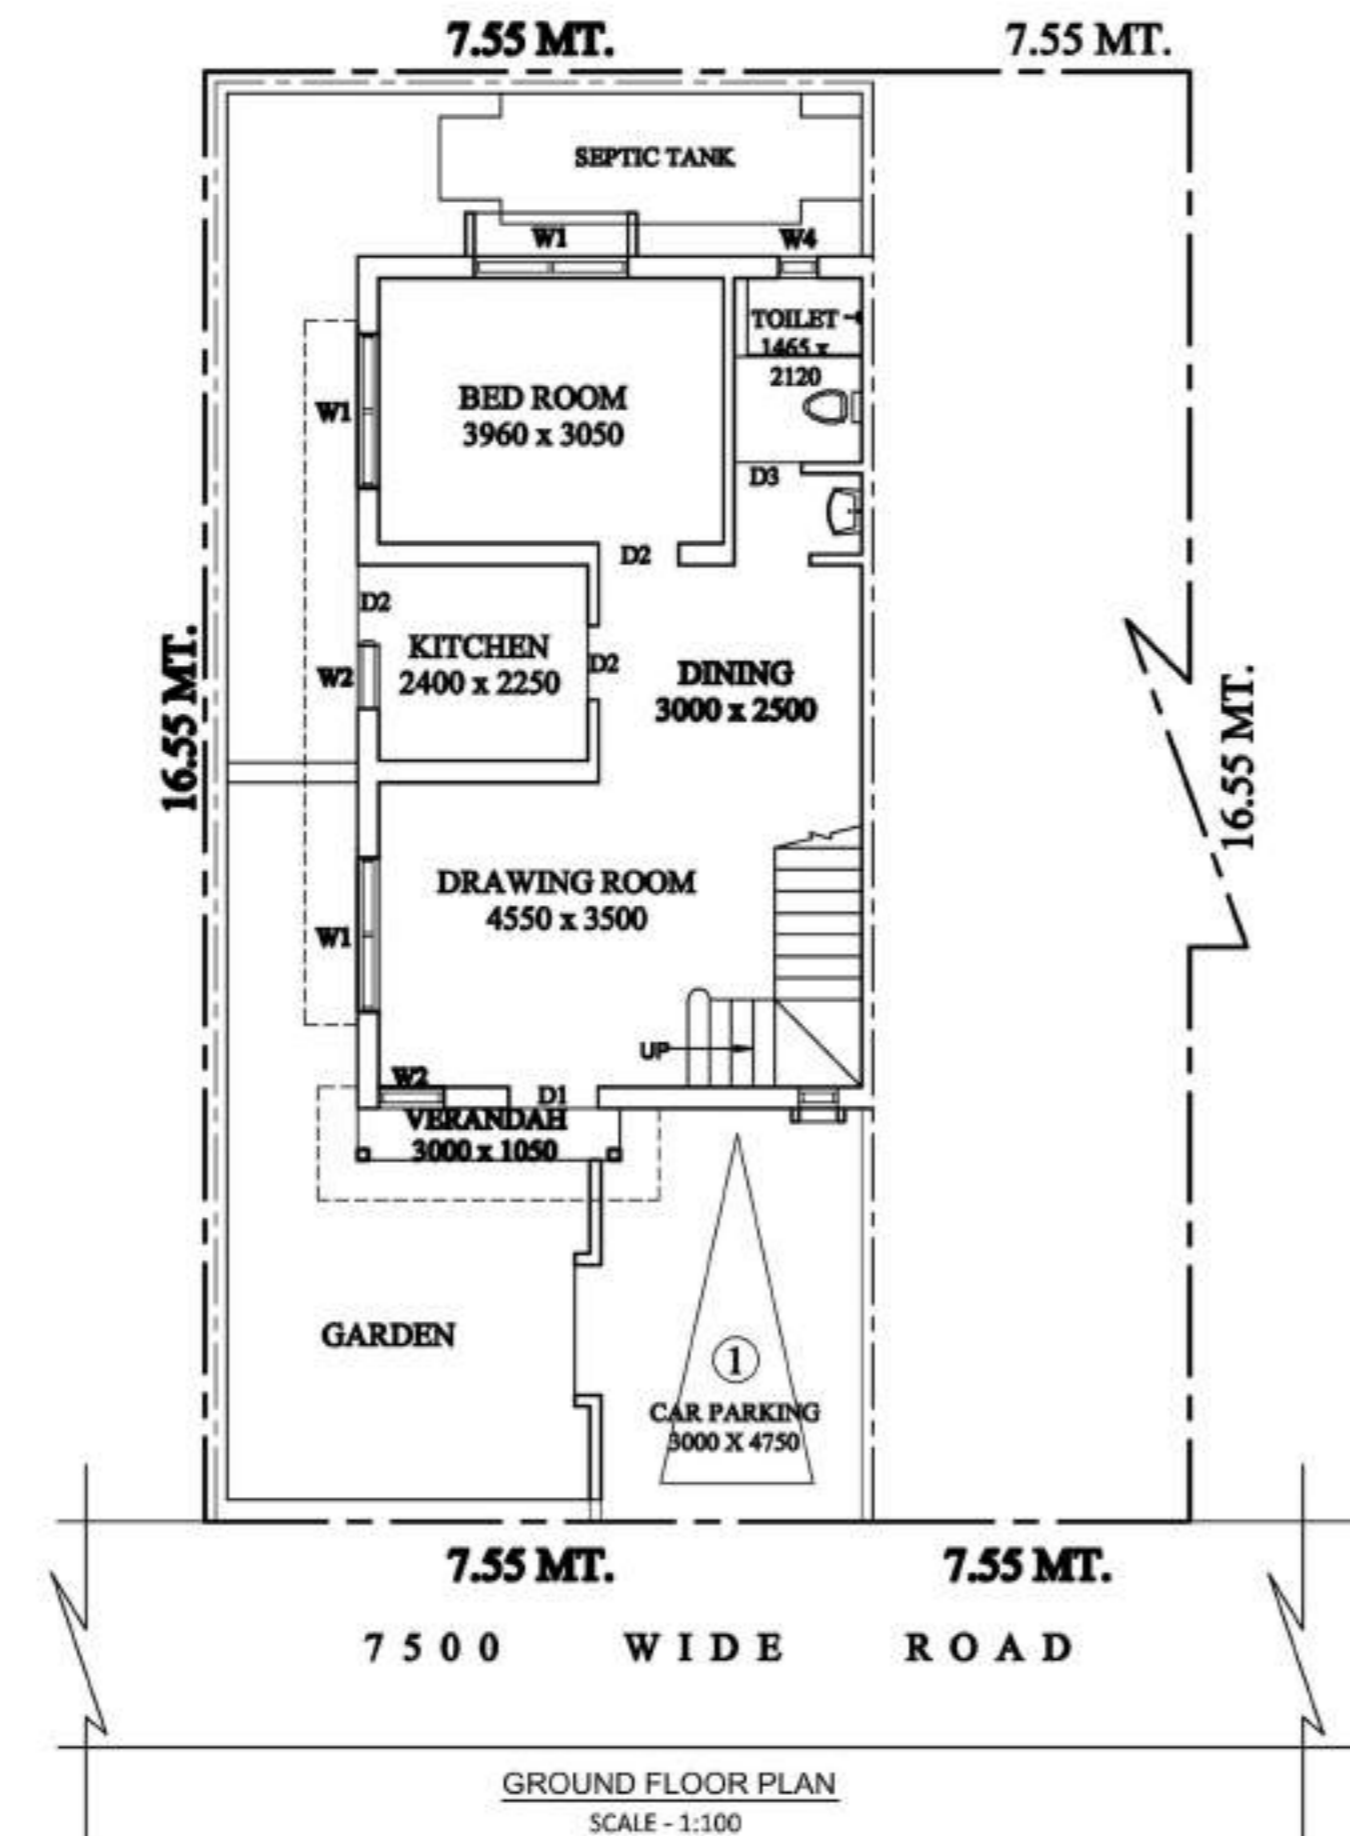

GROUND FLOOR PLAN
SCALE - 1:100



SITE PLAN
SCALE - 1:600

PLOT AREA = 1344 SQ.FTS.

GROUND FLOOR & FIRST FLOOR
TOTAL BUILT UP AREA(G+1)= 1031 SQFT.

DOOR/WINDOW SCHEDULE

MASONRY OPENING	NO.	MASONRY OPENING
1000 X 2100	W1	1750 X 1400
950 X 2100	W2	900 X 1400
750 X 2100	W3	600 X 600
	W4	580 X 600

SPECIFICATIONS

- 1) ALL DIMENSIONS ARE GIVEN IN MM. OTHERWISE MENTION.
- 2) DEPTH OF SEMI UNDER GROUND WATER RESERVOIR SHALL NOT EXCEED THE DEPTH OF FOUNDATION OF NEIGHBOURING COLUMNS.
- 3) 250 MM THICK FIRST CLASS BRICKWORK WITH CEMENT MORTAR (1:6) AT OUTSIDE WALLS.
- 4) 125 MM THICK FIRST CLASS BRICKWORK WITH CEMENT MORTAR (1:4) WITH APPROVED HB NETTING IN EVERY ALTERNATE LAYER AT INSIDE WALLS.
- 5) R.C.C. WORK WITH STONE CHIPS, SAND, CEMENT (4:2:1)
- 6) CONCRETE GRADE M-20, STEEL GRADE FE-500.
- 7) PLASTERING WITH C.M (1:6) FOR BRICK WORK & (1:4) FOR CEILING.
- 8) PLAIN CEMENT CONCRETE WITH BRICK KHOA, SAND, CEE (6:3:1)
- 9) LIME TERRACING WITH BRICK KHOA, SURKI, LIME (7:2:2)
- 10) ALL PRECAUTIONARY MEASURE WILL BE TAKEN AT THE TIME OF CONSTRUCTION.

Blaswani
Munendra Narayan Blaswani
Lic. No. 567 (F), C.M.C.
SE. BY. 58 VALUER
VI. SE. 10, T.C. ROAD
DHANUTA-100 028


SIGNATURE OF ENGINEER (TRACED BY)

KRISHNA CHARITA ECHOHOMES
Partner

SIGNATURE OF OWNER'S

PROPOSED BUNGLOW
BUILDING PLAN SANCTION UNIT NO. D-386
AT MOUZA- KHANJANPUR, J.L. NO. 35, L.R.
KHATIAN NO. 1034, R.S. & L.R. DAG NO. 166,
UNDER SATTORE GRAM PANCHAYET, P.S.
PANRUI, DIST. BIRBHUM
UNDER THE PROJECT OF SOBUJ POTRO
AT SHANTINIKETAN


Approved
05/04/23
Pradhan
Sattore Gram Panchayet
Sattore, Panrui, Birbhum

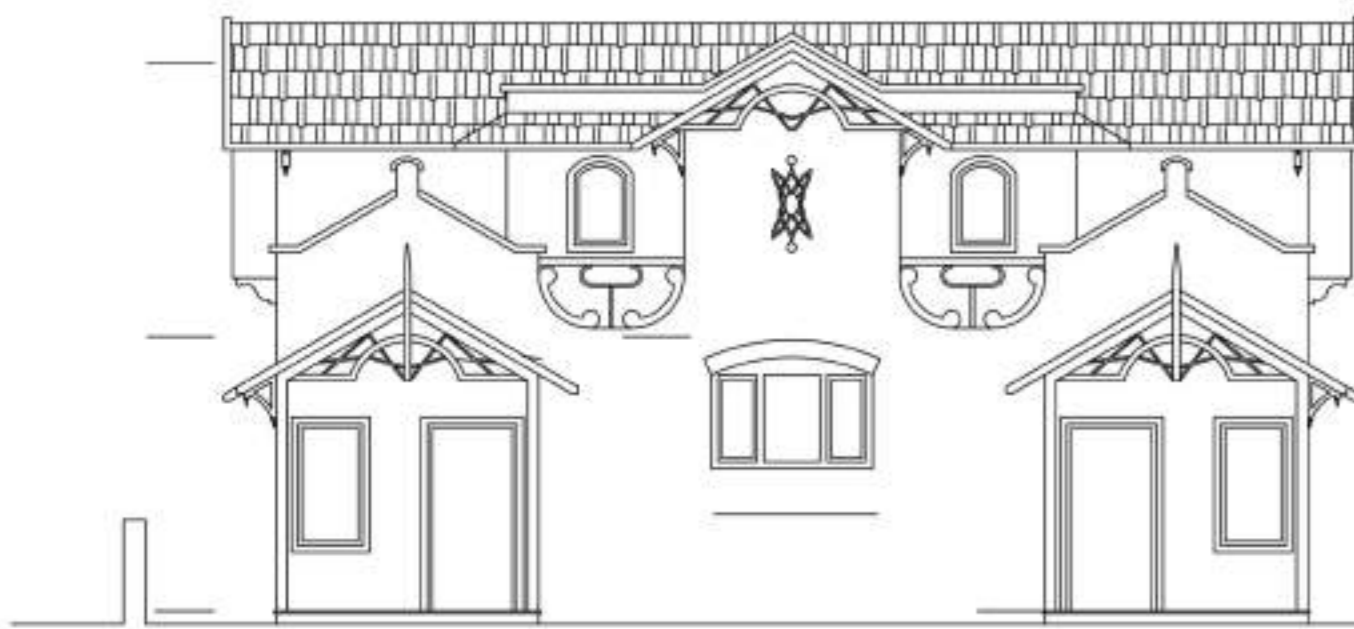


FRONT ELEVATION
SCALE - 1:100




SIDE ELEVATION
SCALE - 1:100

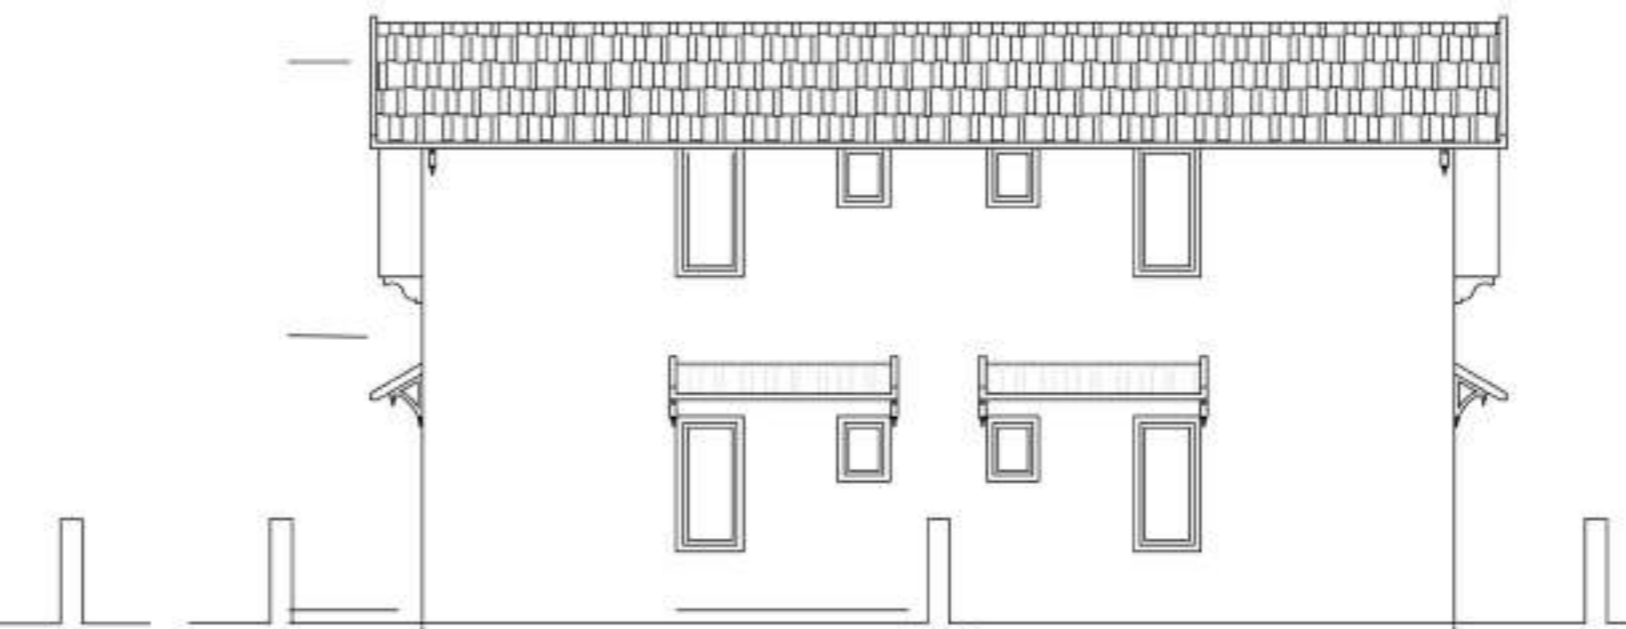


BACK ELEVATION
SCALE - 1:100

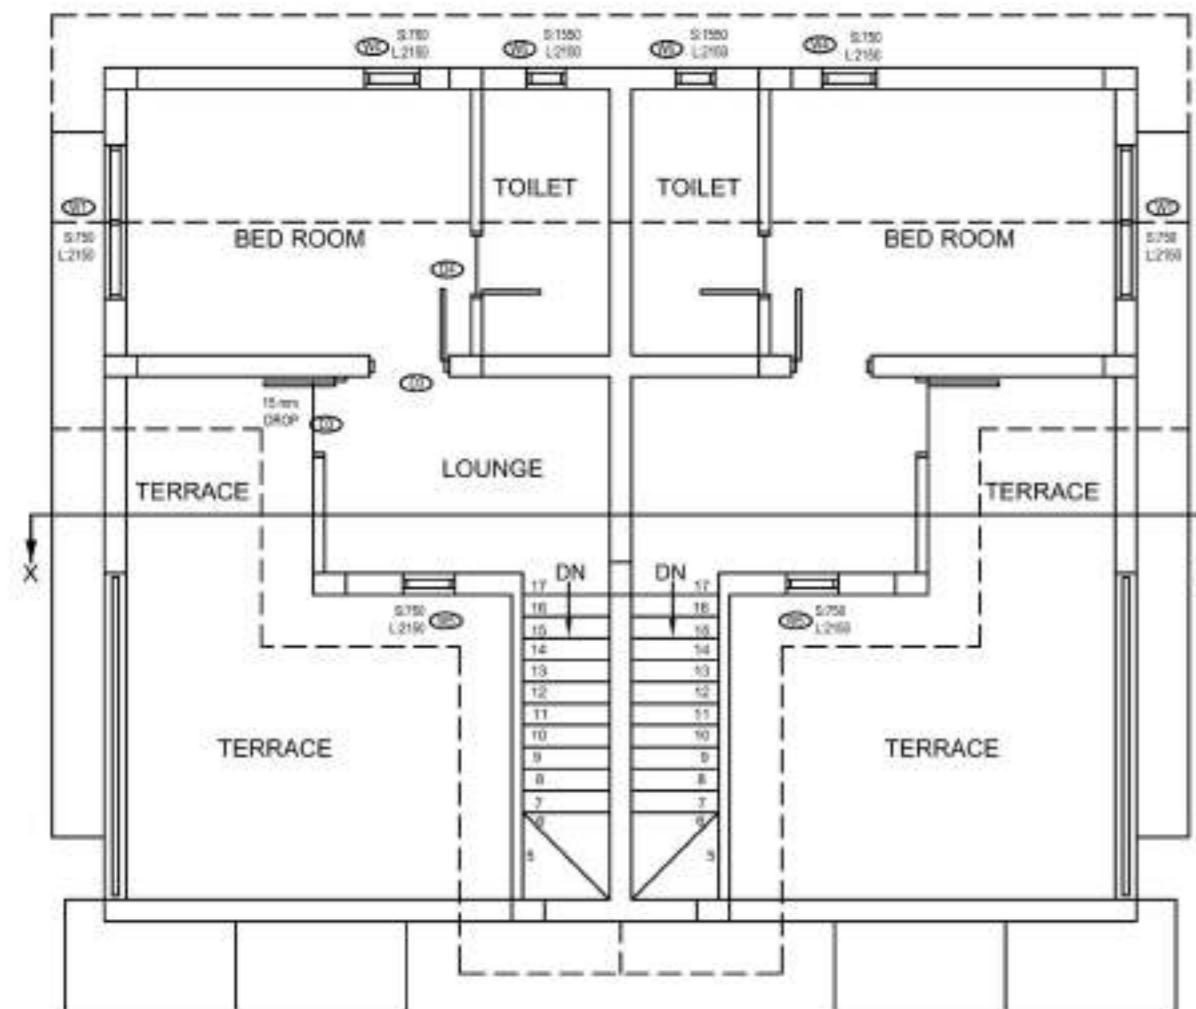


FIRST FLOOR PLAN
SCALE - 1:100

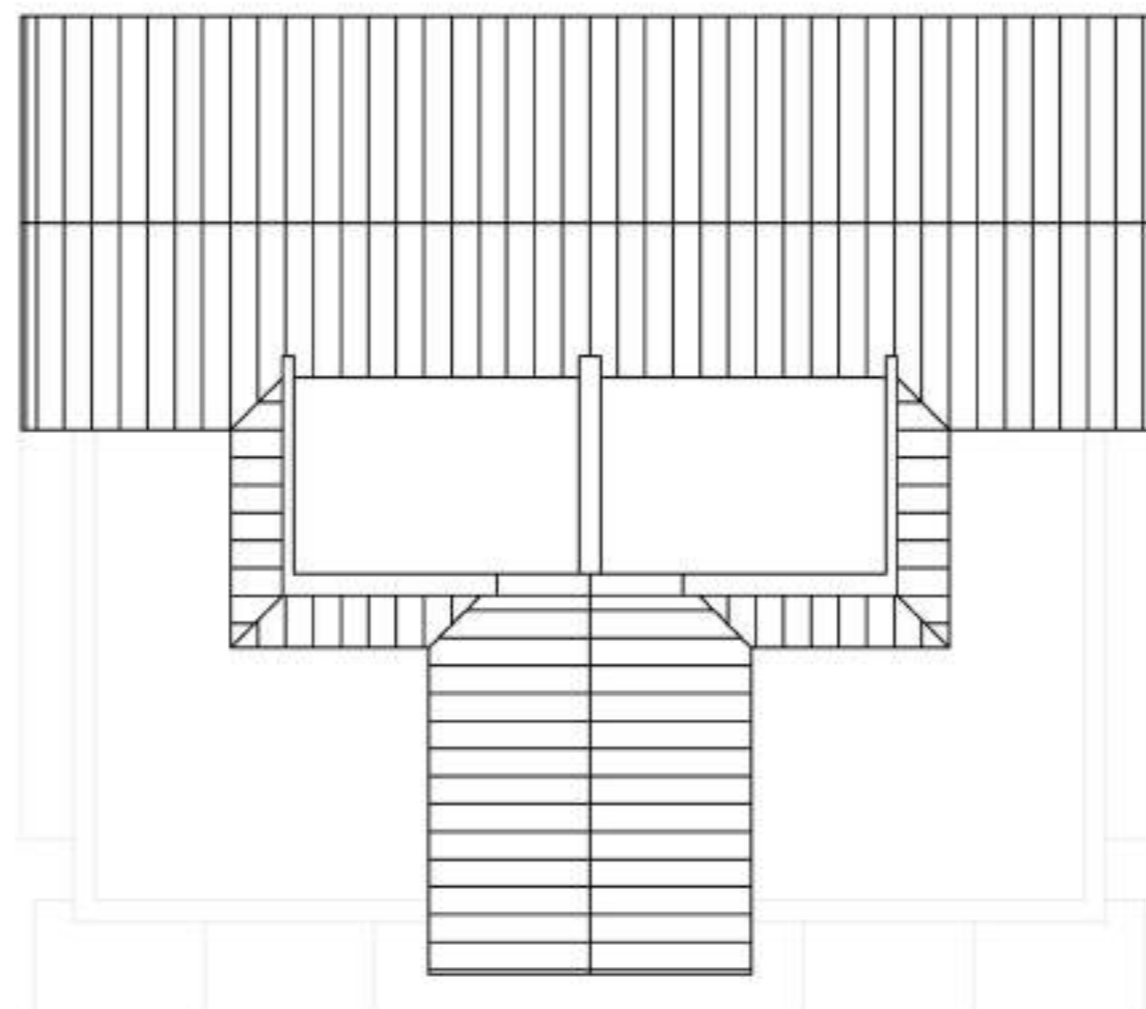


ROOF PLAN
SCALE - 1:100

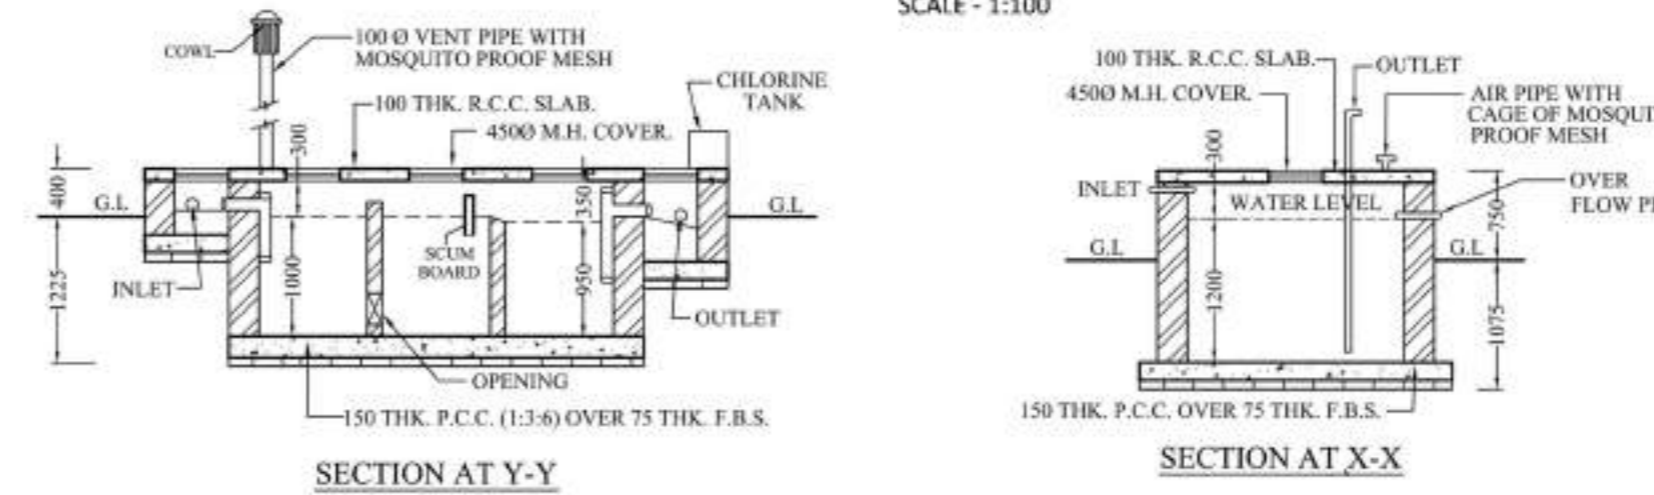


SECTION AT Y-Y

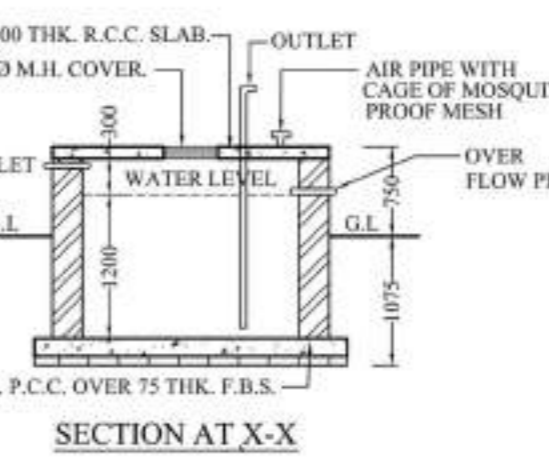


SECTION AT X-X

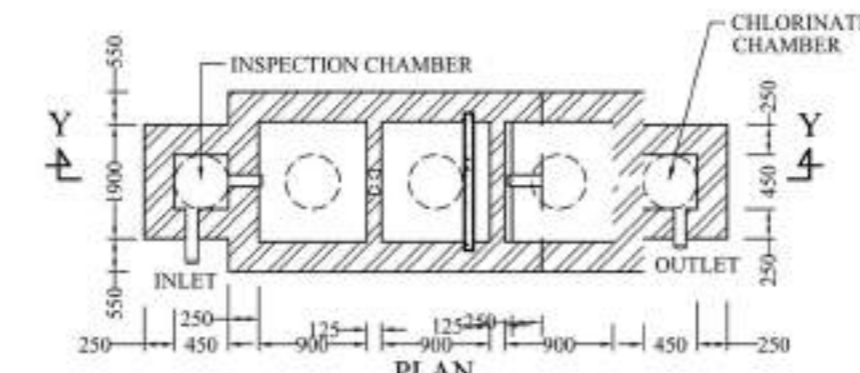


PLAN
DETAILS OF SEPTIC TANK
(FOR 20 USERS)
SCALE - 1:50

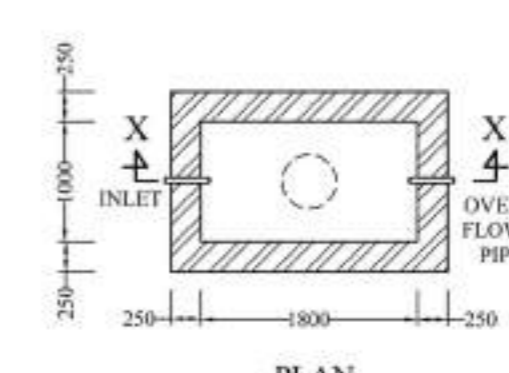


PLAN
DETAILS OF SEMI UNDER
GROUND WATER RESERVOIR
CAPACITY 400 GAL.
SCALE - 1:50

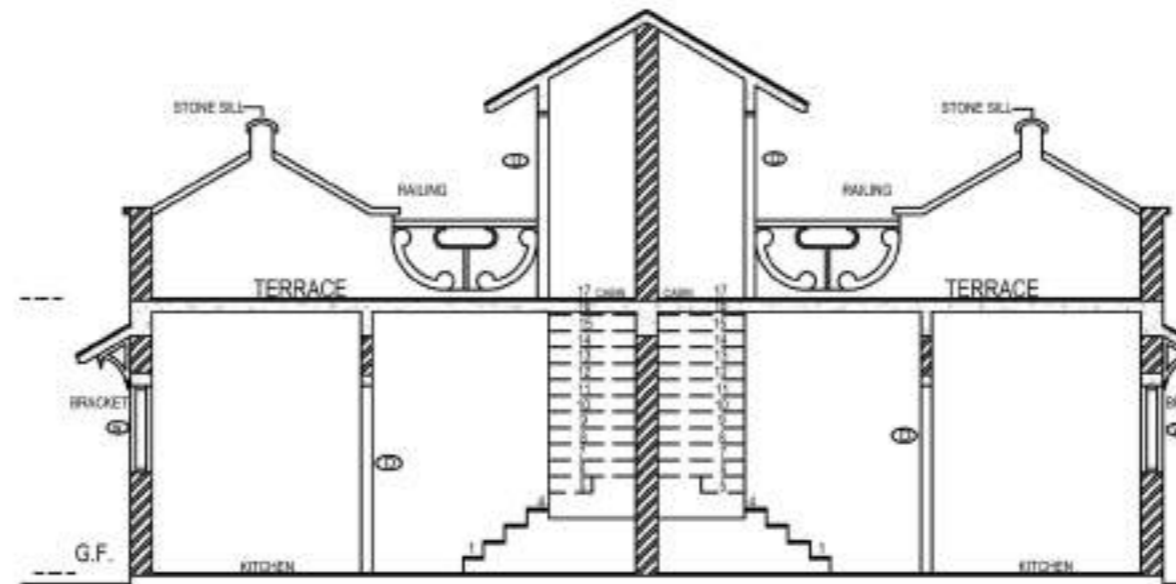

SECTION
SCALE - 1:100

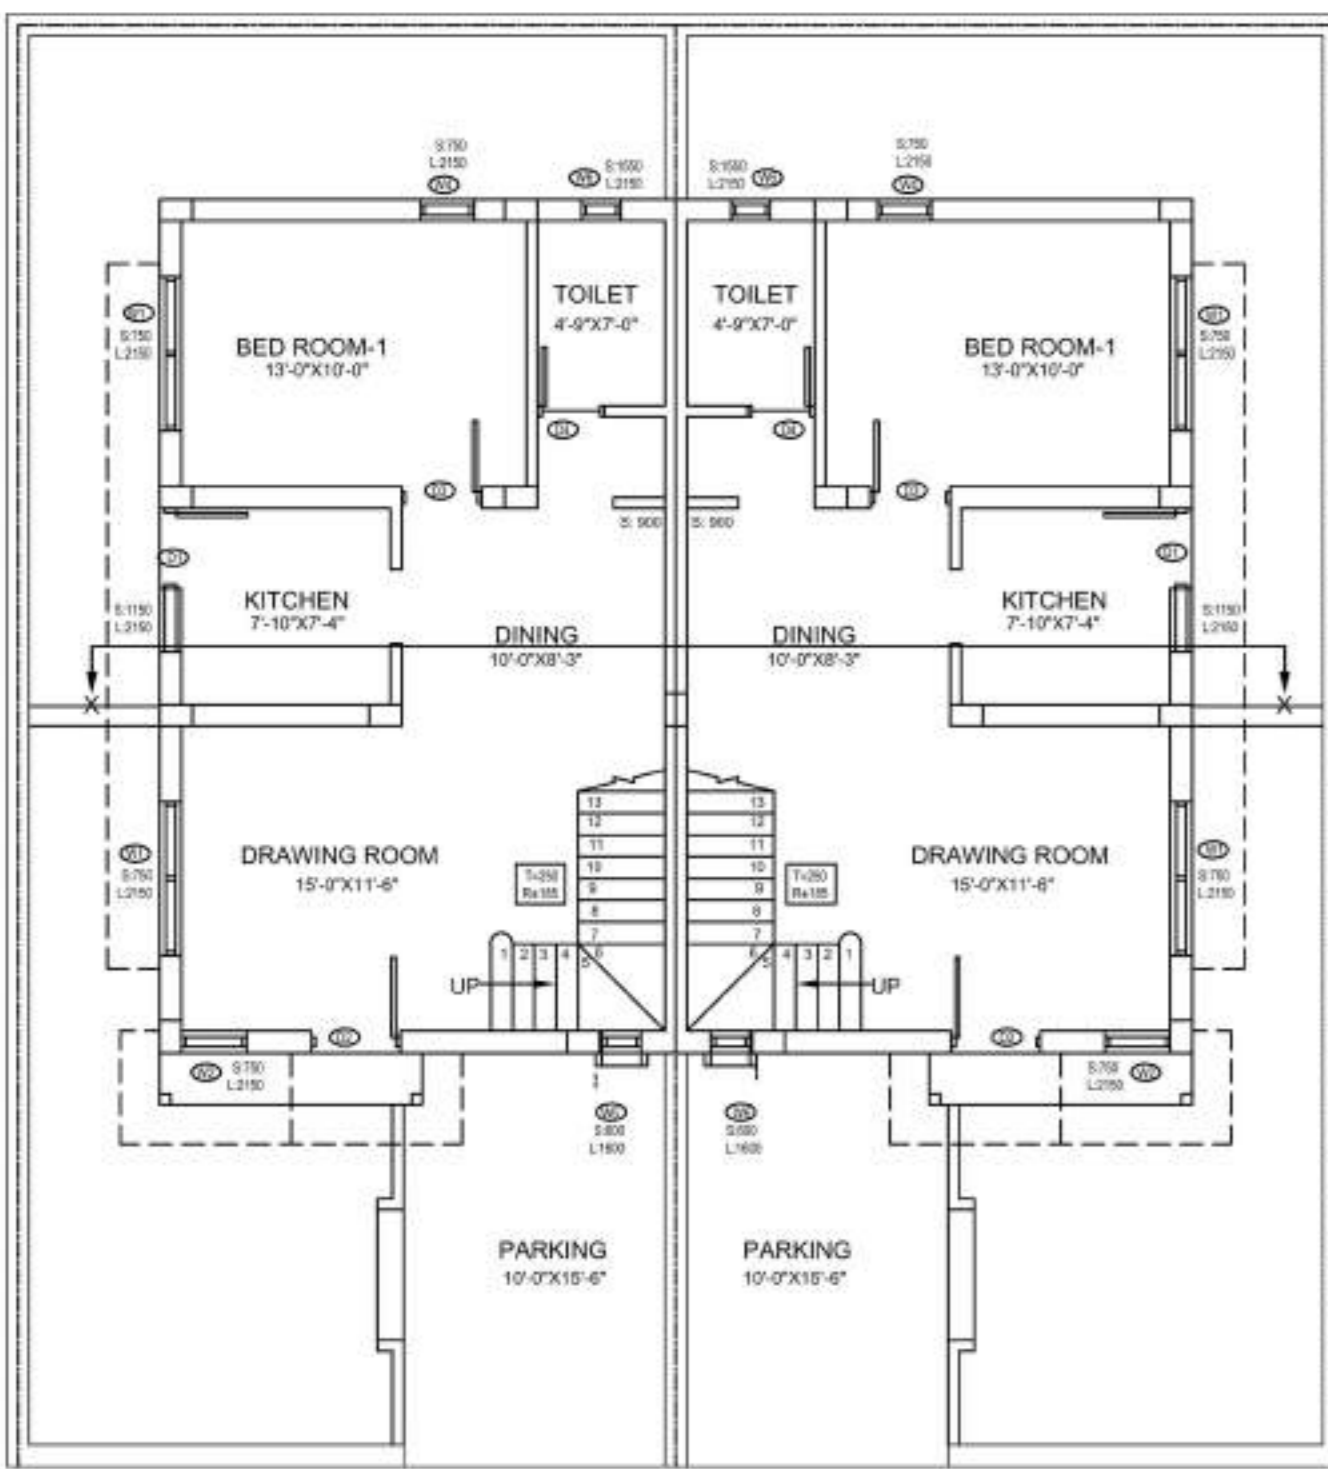

GROUND FLOOR PLAN
SCALE - 1:100

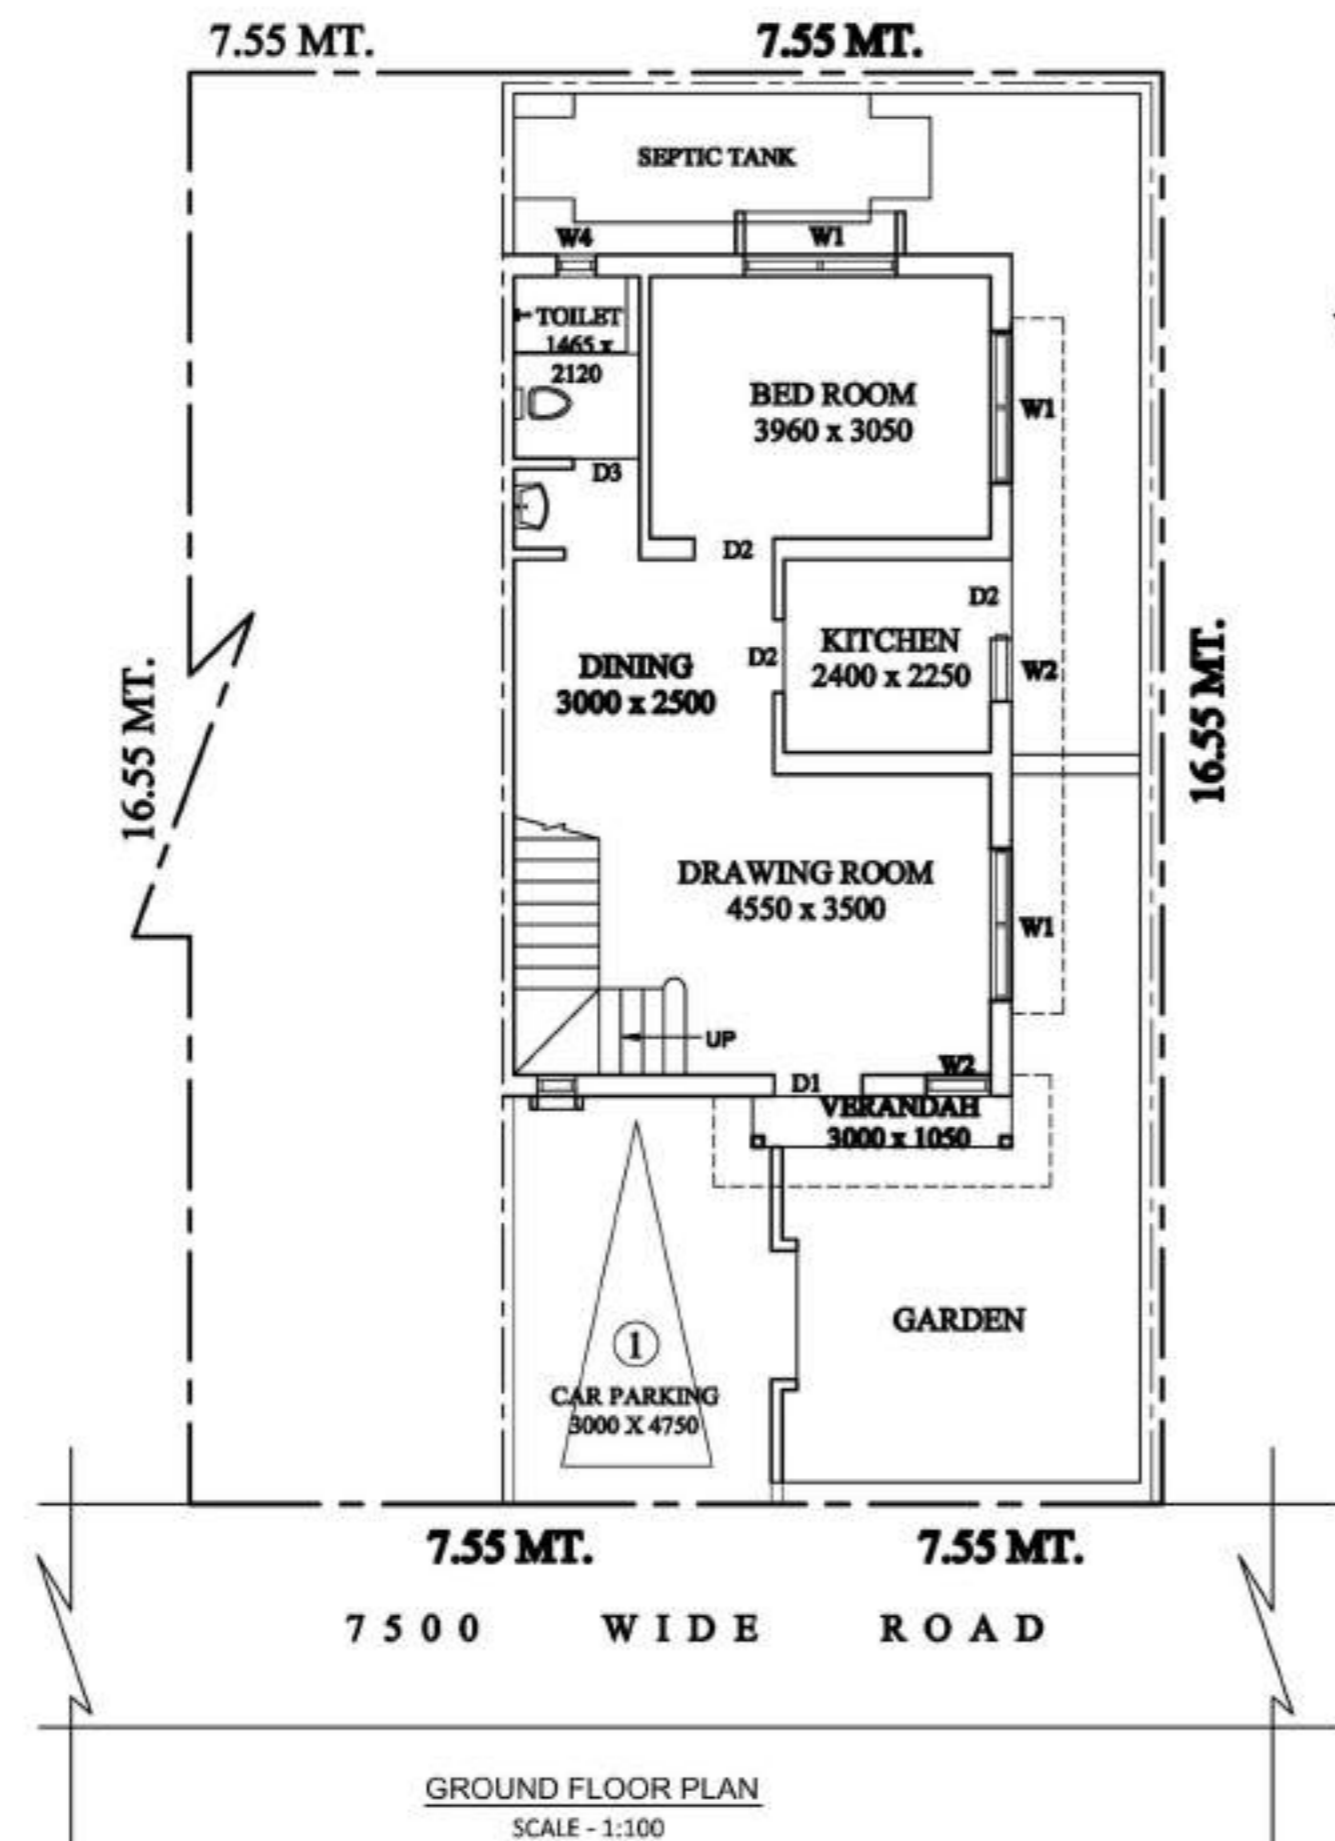

GROUND FLOOR PLAN
SCALE - 1:100



SITE PLAN
SCALE - 1:600

PLOT AREA = 1344 SQ.FTS.

GROUND FLOOR & FIRST FLOOR
TOTAL BUILT UP AREA(G+1)= 1031 SQFT.

DOOR/WINDOW SCHEDULE

MASONRY OPENING	NO.	MASONRY OPENING
1000 X 2100	W1	1750 X 1400
950 X 2100	W2	900 X 1400
750 X 2100	W3	600 X 600
	W4	580 X 600

SPECIFICATIONS

- 1) ALL DIMENSIONS ARE GIVEN IN MM. OTHERWISE MENTION.
- 2) DEPTH OF SEMI UNDER GROUND WATER RESERVOIR SHALL NOT EXCEED THE DEPTH OF FOUNDATION OF NEIGHBOURING COLUMNS.
- 3) 250 MM THICK FIRST CLASS BRICKWORK WITH CEMENT MORTAR (1:6) AT OUTSIDE WALLS.
- 4) 125 MM THICK FIRST CLASS BRICKWORK WITH CEMENT MORTAR (1:4) WITH APPROVED HB NETTING IN EVERY ALTERNATE LAYER AT INSIDE WALLS.
- 5) R.C.C. WORK WITH STONE CHIPS, SAND, CEMENT (4:2:1)
- 6) CONCRETE GRADE M-20, STEEL GRADE FE-500.
- 7) PLASTERING WITH C.M (1:6) FOR BRICK WORK & (1:4) FOR CEILING.
- 8) PLAIN CEMENT CONCRETE WITH BRICK KHOA, SAND, CEE (6:3:1)
- 9) LIME TERRACING WITH BRICK KHOA, SURKI, LIME (7:2:2)
- 10) ALL PRECAUTIONARY MEASURE WILL BE TAKEN AT THE TIME OF CONSTRUCTION.

Blaswani
Munendra Narayan Blaswani
Lic. No. 567 (F), C.M.C.
11, SECTOR 10, VILLAGE
DANAPURTA-100 020


SIGNATURE OF ENGINEER (TRACED BY)

KRISHNA CHARITA ECHOHOMES
Partner


SIGNATURE OF OWNER'S

PROPOSED BUNGLOW
BUILDING PLAN SANCTION UNIT NO. D-387
AT MOUZA- KHANJANPUR, J.L. NO. 35, L.R.
KHATIAN NO. 1034, R.S. & L.R. DAG NO. 166,
UNDER SATTORE GRAM PANCHAYET, P.S.
PANRUI, DIST. BIRBHUM
UNDER THE PROJECT OF SOBUJ POTRO
AT SHANTINIKETAN


Approved
05/04/23
Pradhan
Sattore Gram Panchayet
Sattore, Panrui, Birbhum

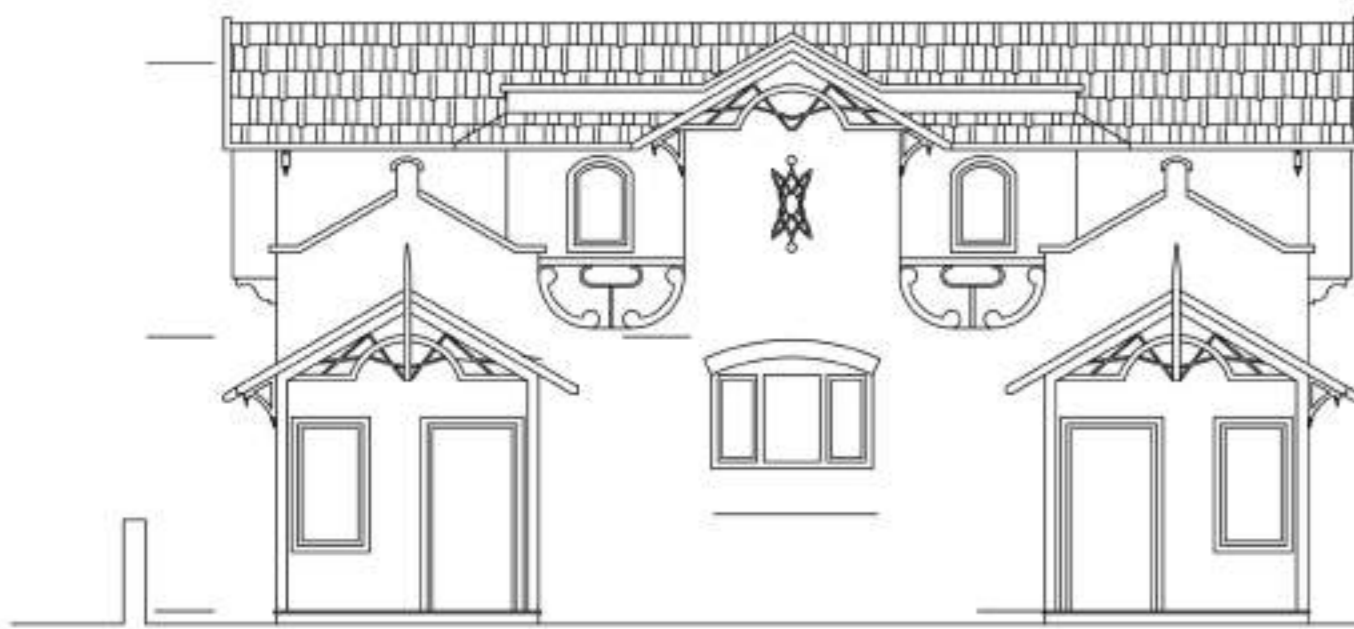


FRONT ELEVATION
SCALE - 1:100

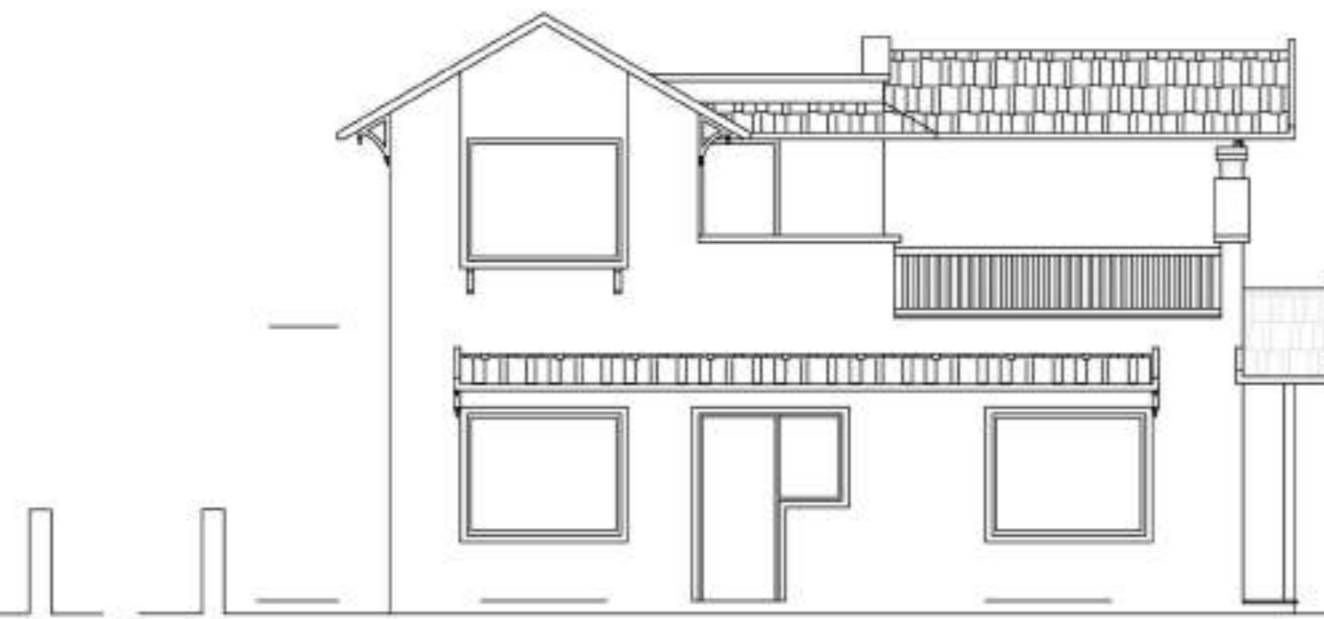


SIDE ELEVATION
SCALE - 1:100

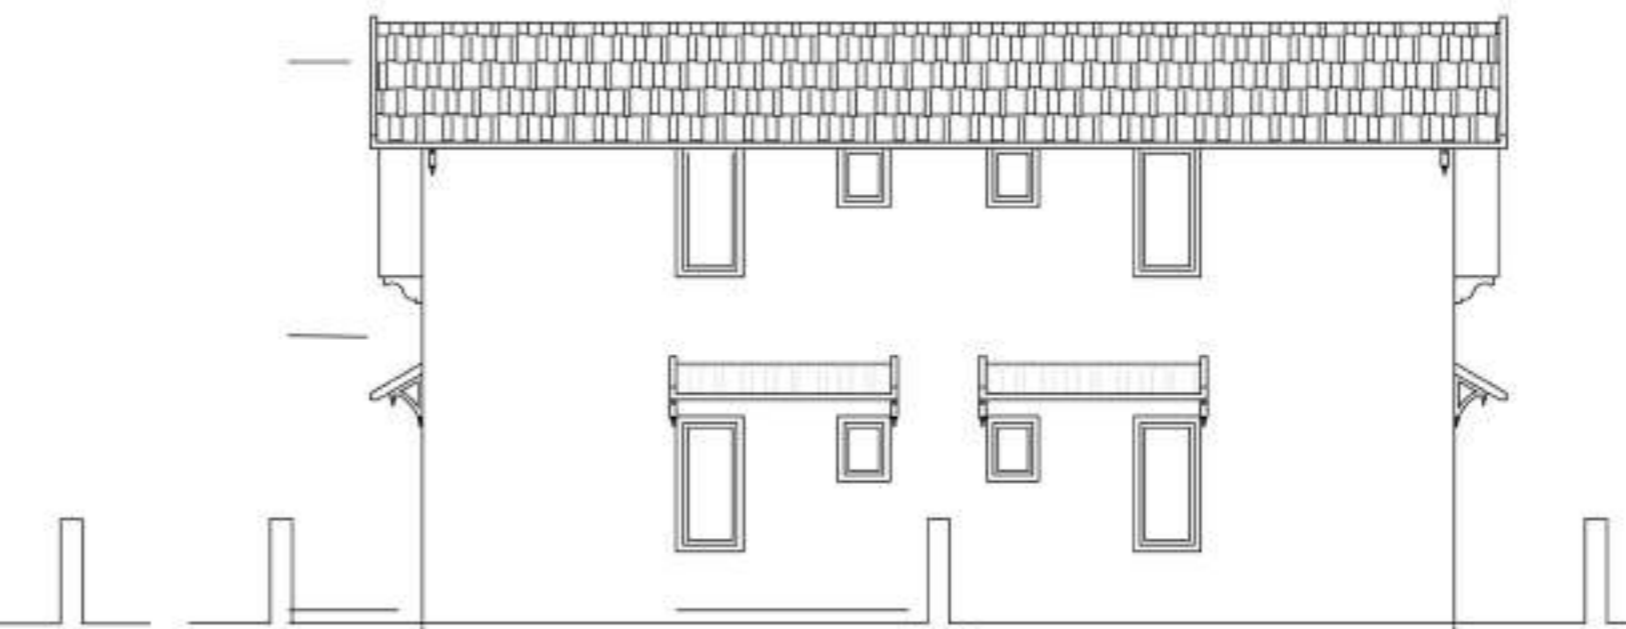


BACK ELEVATION
SCALE - 1:100

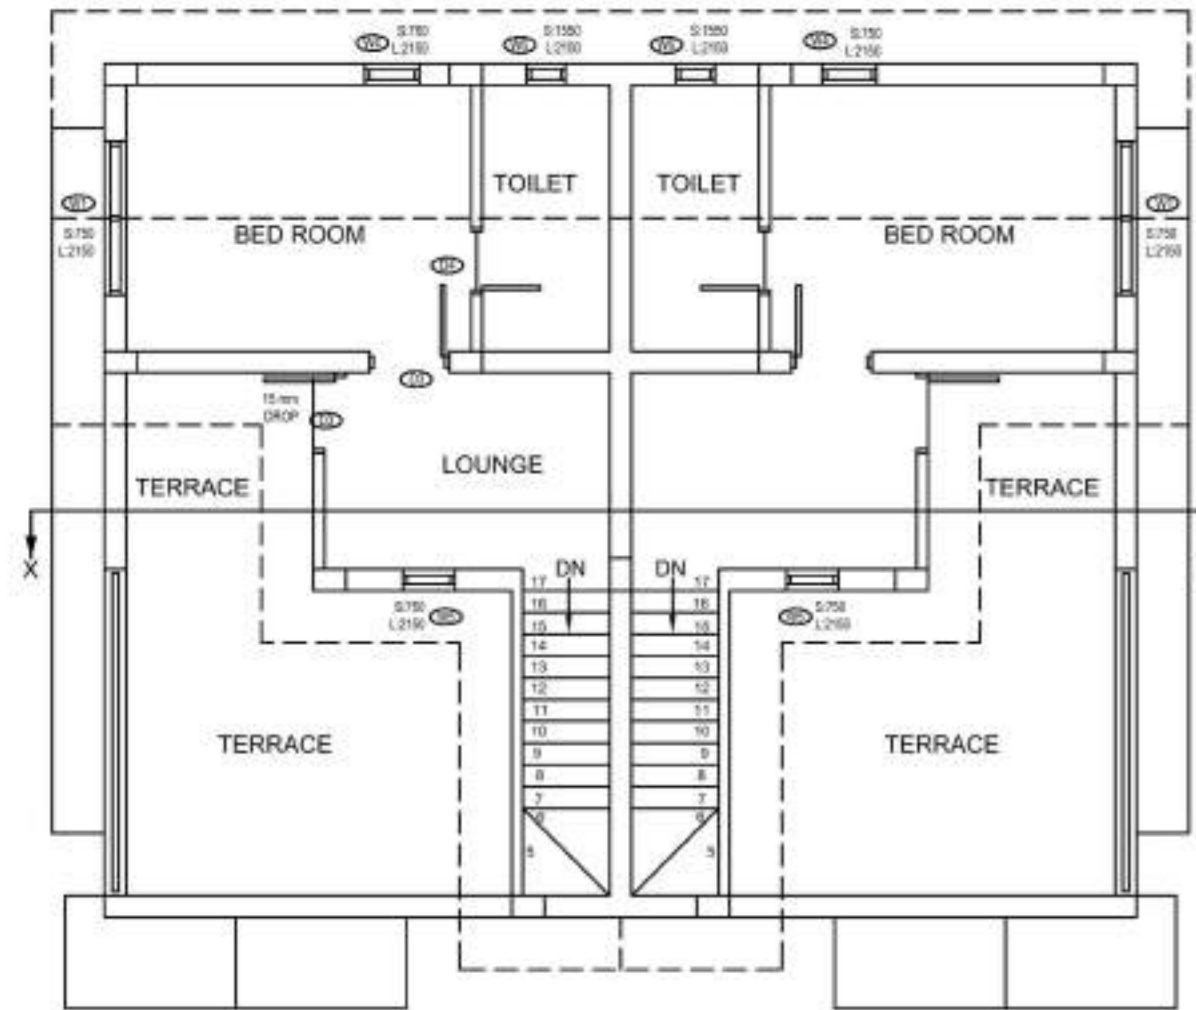

FIRST FLOOR PLAN
SCALE - 1:100

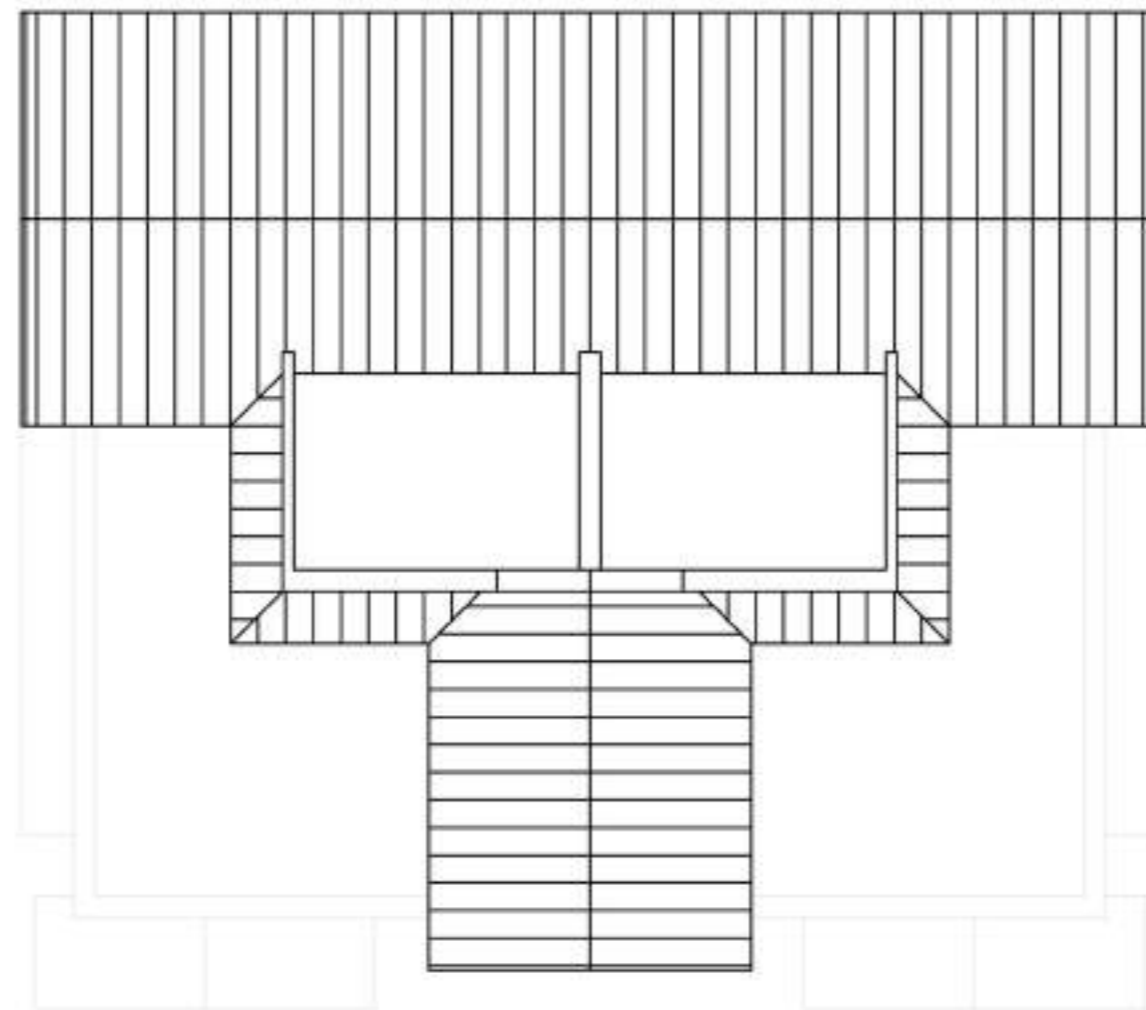


ROOF PLAN
SCALE - 1:100

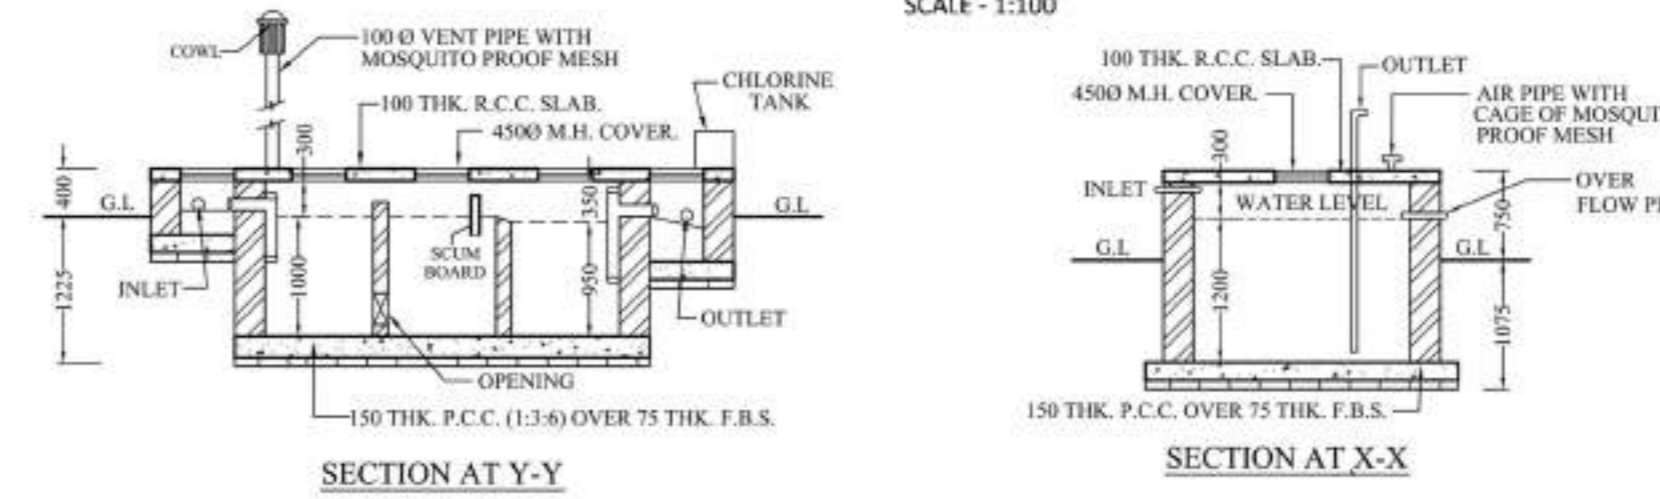


SECTION AT Y-Y


SECTION AT X-X

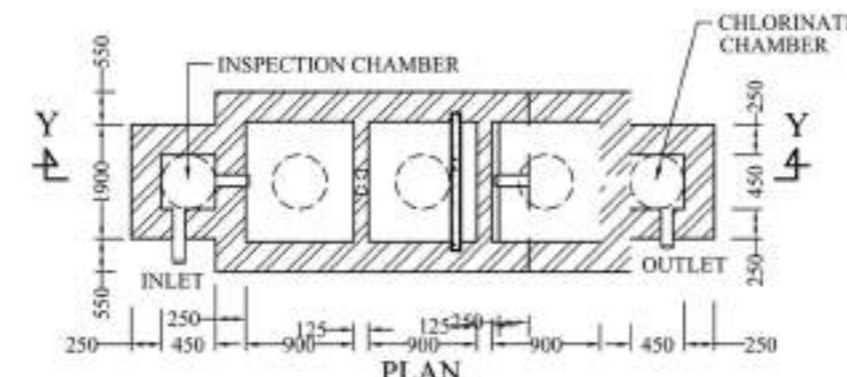


PLAN
DETAILS OF SEPTIC TANK
(FOR 20 USERS)
SCALE - 1:50

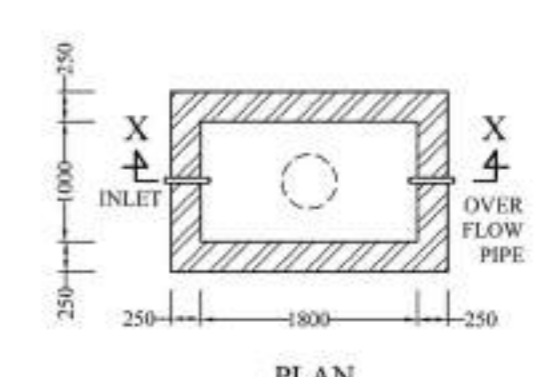


PLAN
DETAILS OF SEMI UNDER
GROUND WATER RESERVOIR
CAPACITY 400 GAL.
SCALE - 1:50

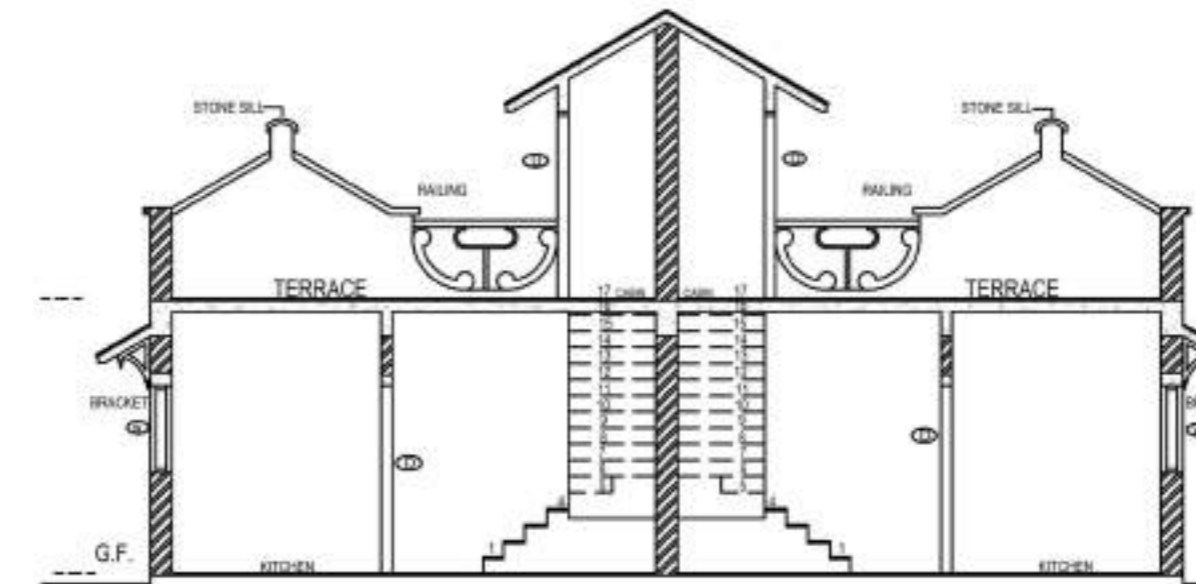


SECTION
SCALE - 1:100

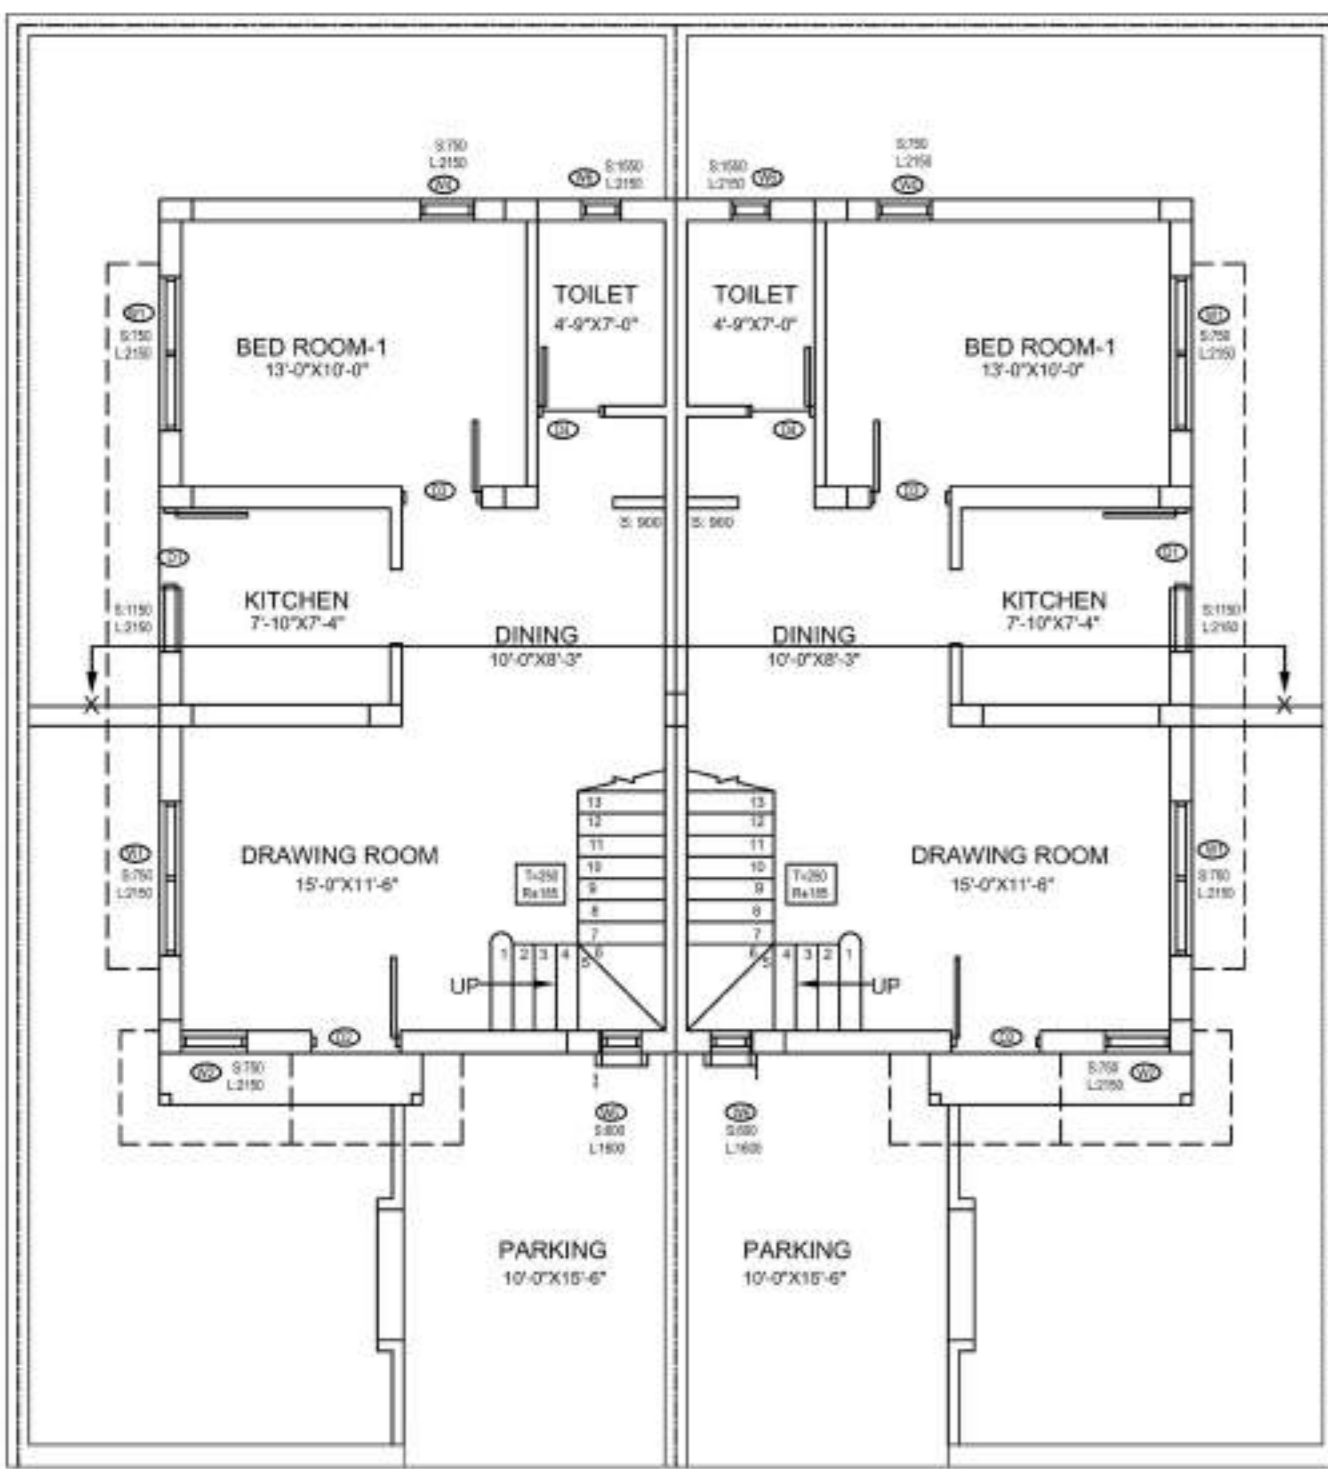

GROUND FLOOR PLAN
SCALE - 1:100

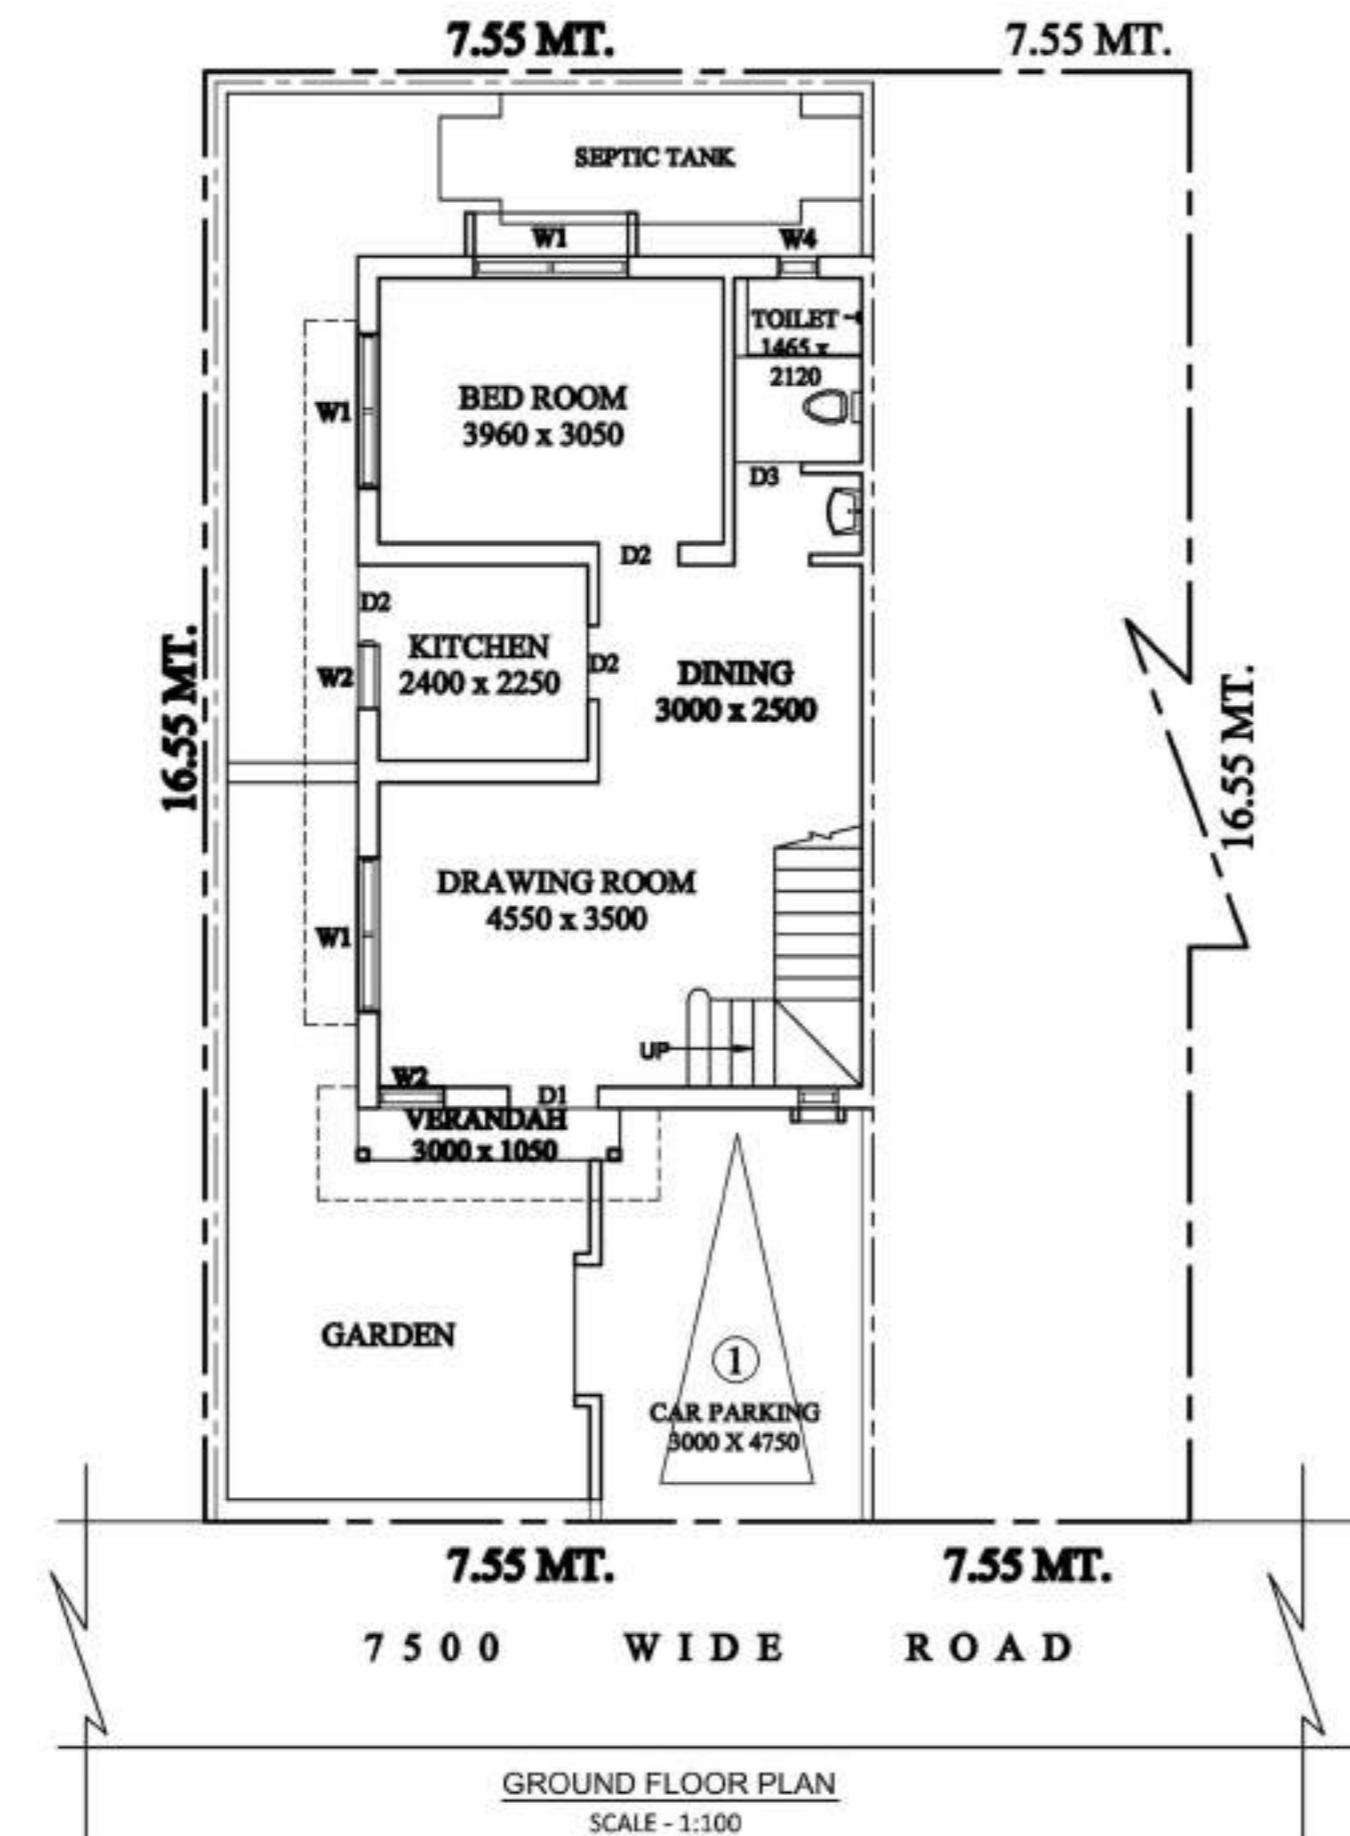

GROUND FLOOR PLAN
SCALE - 1:100

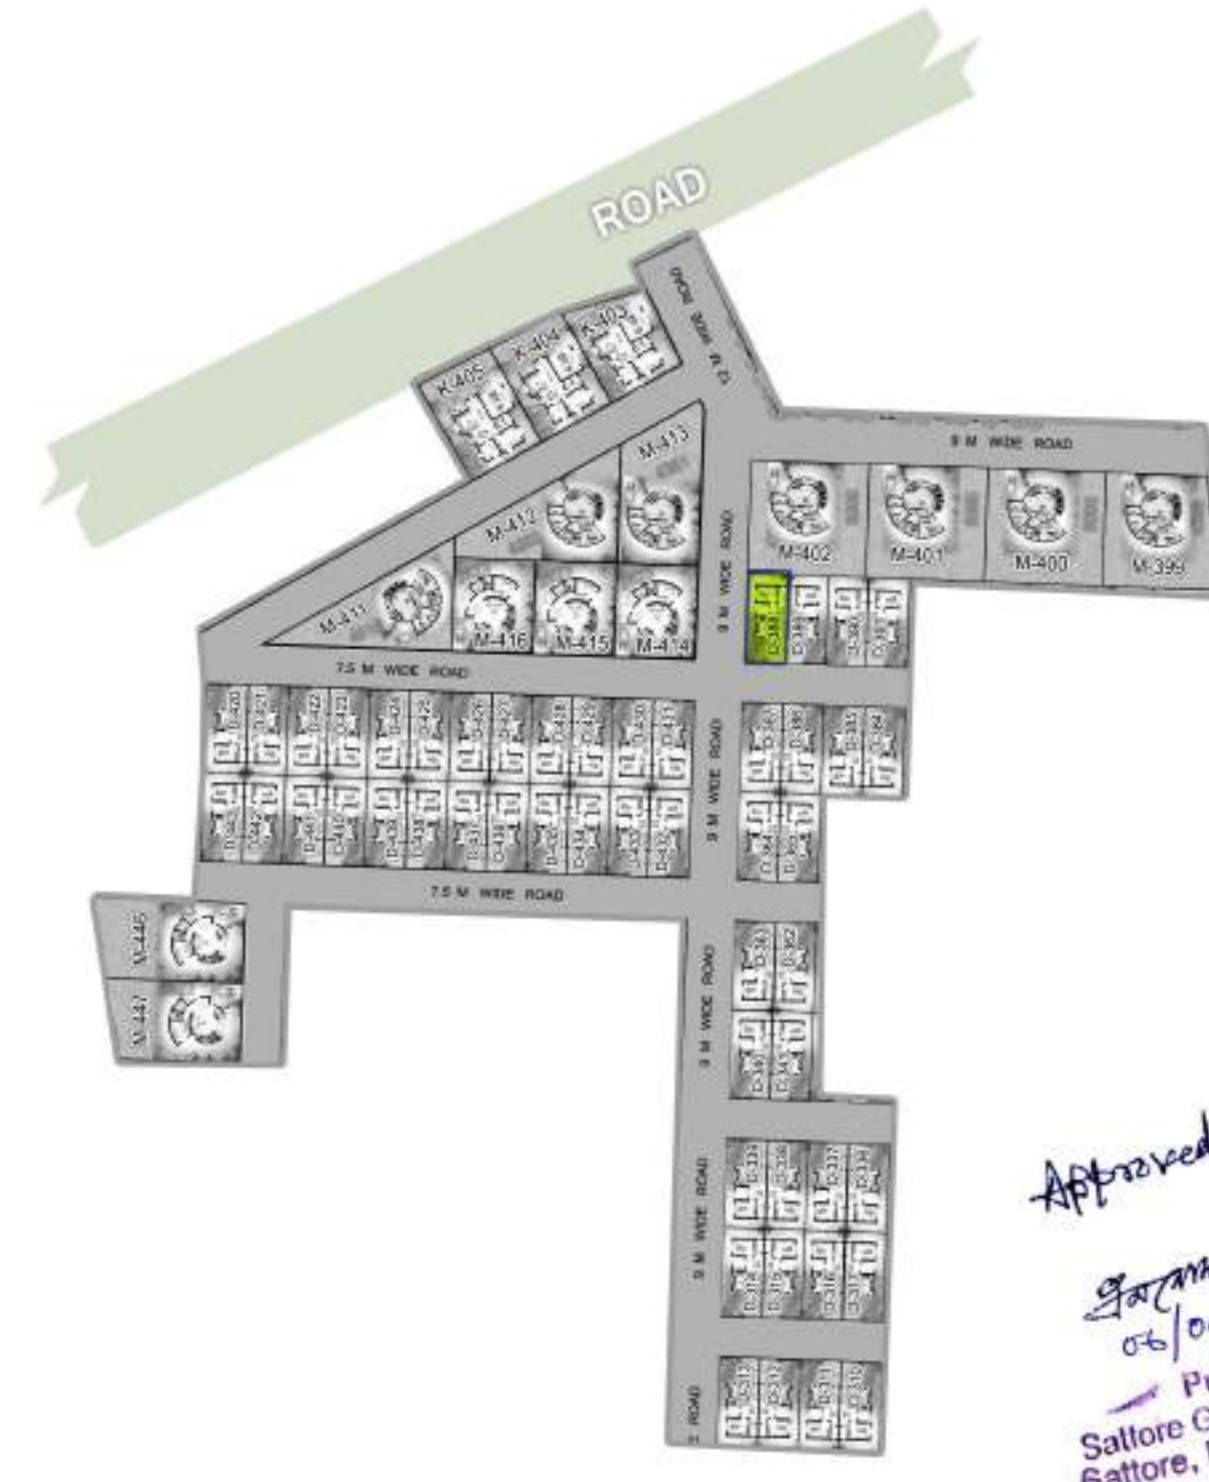

SITE PLAN
SCALE - 1:600

PLOT AREA = 1344 SQ.FTS.

GROUND FLOOR & FIRST FLOOR
TOTAL BUILT UP AREA(G+1)= 1031 SQFT.

DOOR/WINDOW SCHEDULE

MASONRY OPENING	NO.	MASONRY OPENING
1000 X 2100	W1	1750 X 1400
950 X 2100	W2	900 X 1400
750 X 2100	W3	600 X 600
	W4	580 X 600

SPECIFICATIONS

- 1) ALL DIMENSIONS ARE GIVEN IN MM. OTHERWISE MENTION.
- 2) DEPTH OF SEMI UNDER GROUND WATER RESERVOIR SHALL NOT EXCEED THE DEPTH OF FOUNDATION OF NEIGHBOURING COLUMNS.
- 3) 250 MM THICK FIRST CLASS BRICKWORK WITH CEMENT MORTAR (1:6) AT OUTSIDE WALLS.
- 4) 125 MM THICK FIRST CLASS BRICKWORK WITH CEMENT MORTAR (1:4) WITH APPROVED HB NETTING IN EVERY ALTERNATE LAYER AT INSIDE WALLS.
- 5) R.C.C. WORK WITH STONE CHIPS, SAND, CEMENT (4:2:1)
- 6) CONCRETE GRADE M-20, STEEL GRADE FE-500.
- 7) PLASTERING WITH C.M (1:6) FOR BRICK WORK & (1:4) FOR CEILING.
- 8) PLAIN CEMENT CONCRETE WITH BRICK KHOA, SAND, CEE (6:3:1)
- 9) LIME TERRACING WITH BRICK KHOA, SURKI, LIME (7:2:2)
- 10) ALL PRECAUTIONARY MEASURE WILL BE TAKEN AT THE TIME OF CONSTRUCTION.


Blaswani
Bhadracharya Narayan Gargwal
Lic. No. 567 (F), C.M.C.
11, SECTOR 10, GATEWAY ROAD
DELHI-110 028

SIGNATURE OF ENGINEER (TRACED BY)


KRISHNA CHARITA ECHOHOMES
Partner
SIGNATURE OF OWNER'S

PROPOSED BUNGLOW
BUILDING PLAN SANCTION UNIT NO. D-388
AT MOUZA- KHANJANPUR, J.L. NO. 35, L.R.
KHATIAN NO. 1034, R.S. & L.R. DAG NO. 166,
UNDER SATTORE GRAM PANCHAYET, P.S.
PANRUI, DIST. BIRBHUM
UNDER THE PROJECT OF SOBUJ POTRO
AT SHANTINIKETAN


Approved
05/04/23
Proddhan
Sattore Gram Panchayet
Sattore, Panrui, Birbhum

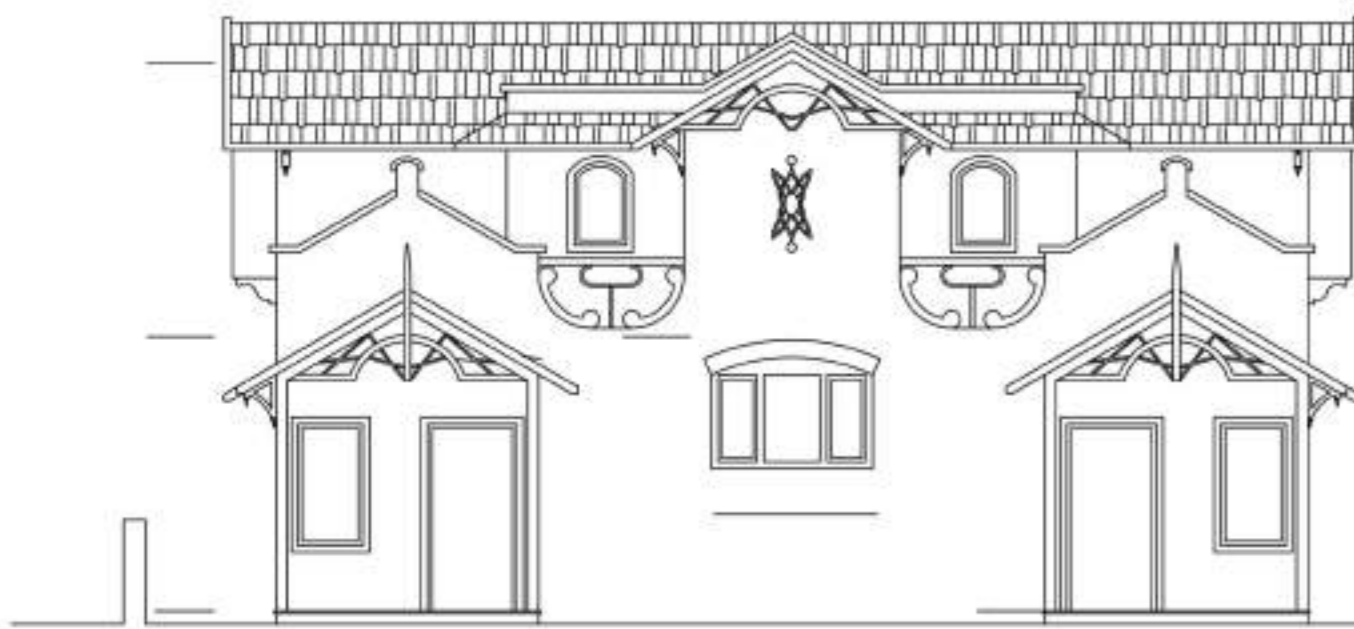


FRONT ELEVATION
SCALE - 1:100

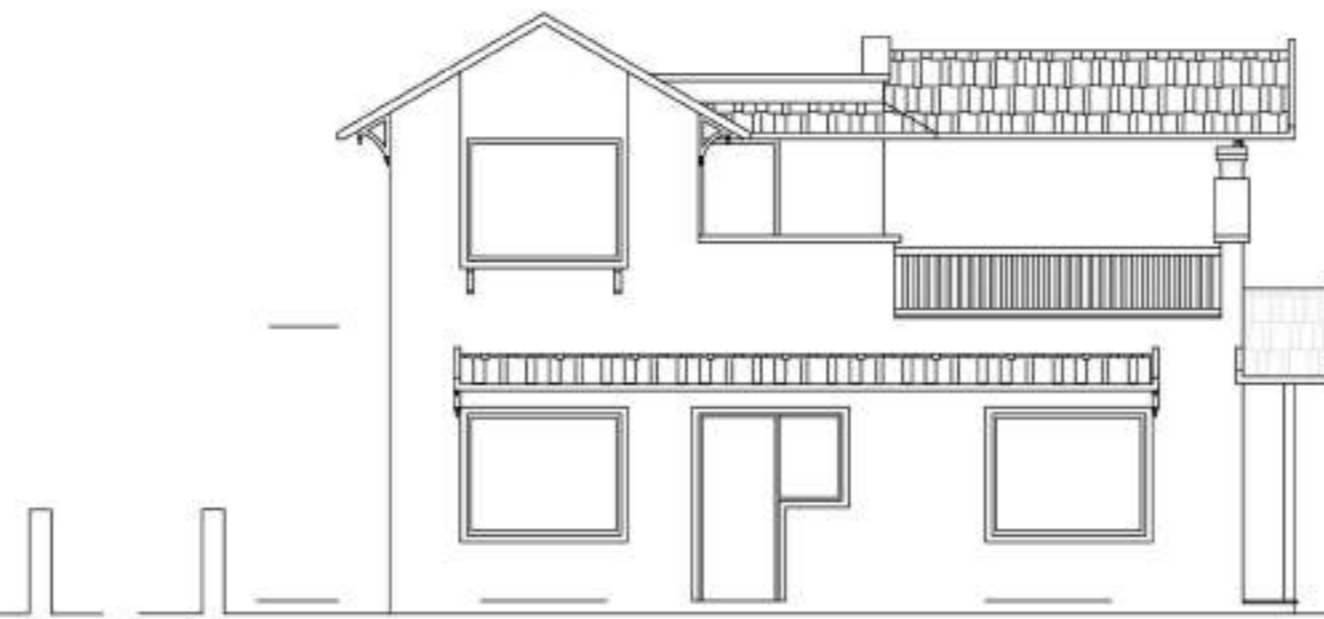


SIDE ELEVATION
SCALE - 1:100

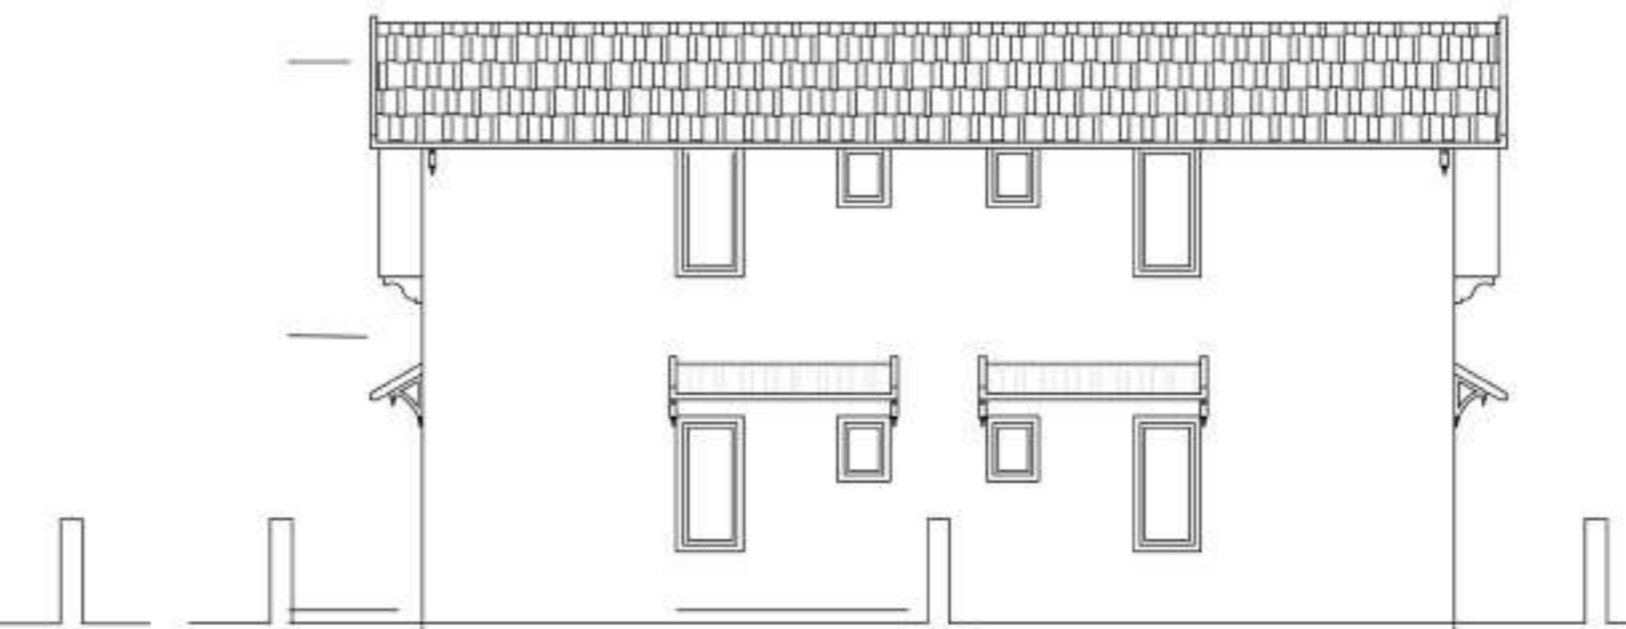


BACK ELEVATION
SCALE - 1:100

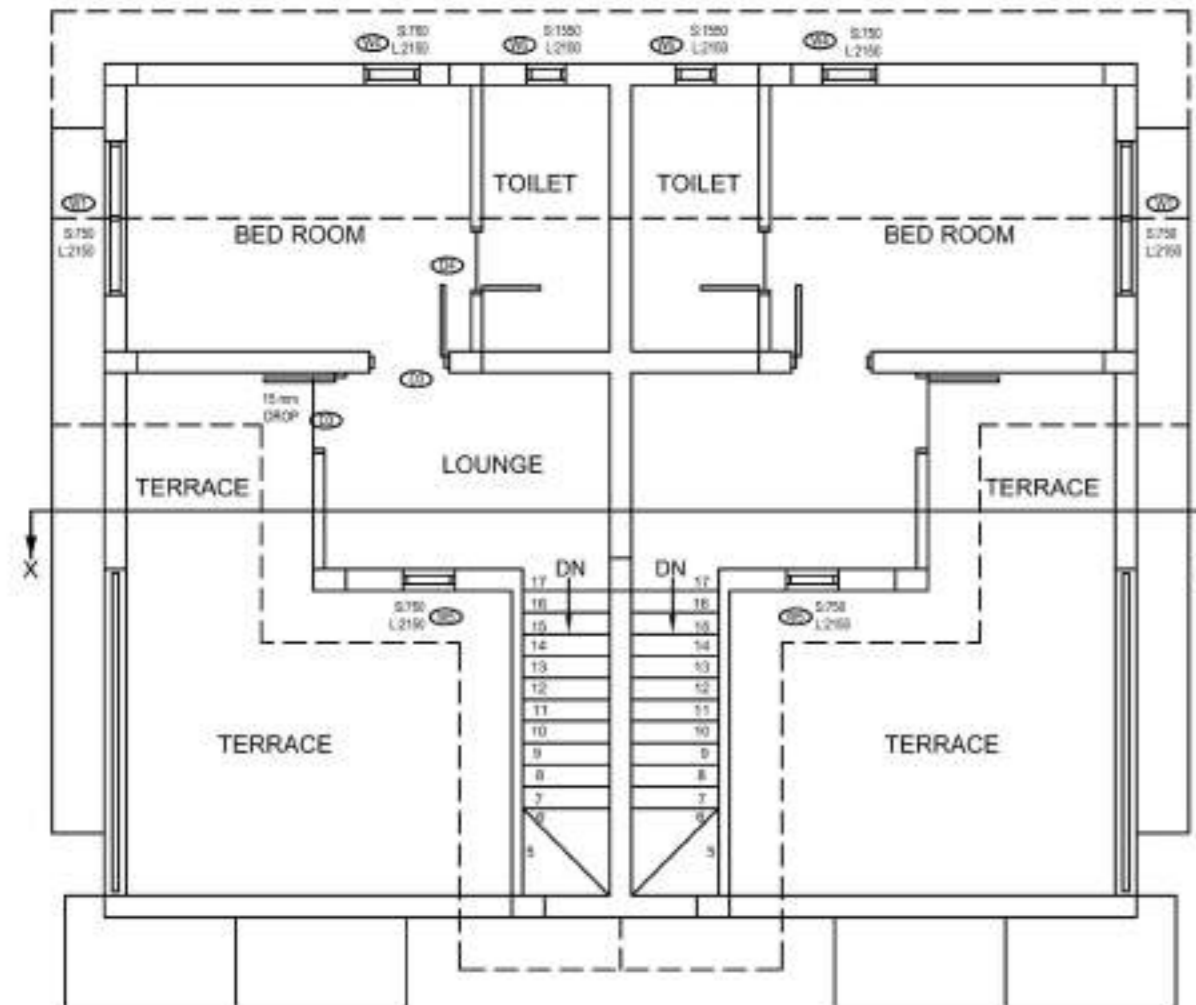

FIRST FLOOR PLAN
SCALE - 1:100

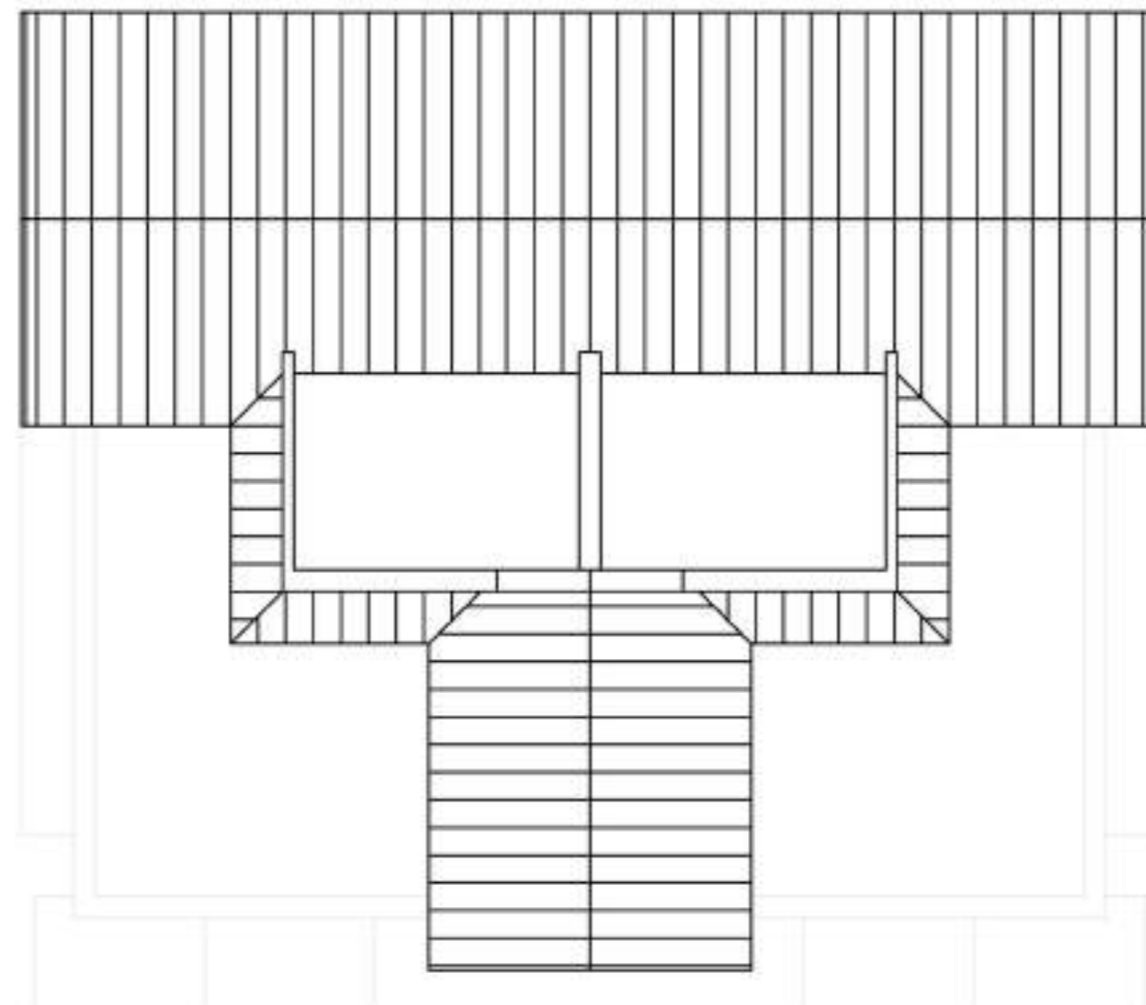


ROOF PLAN
SCALE - 1:100

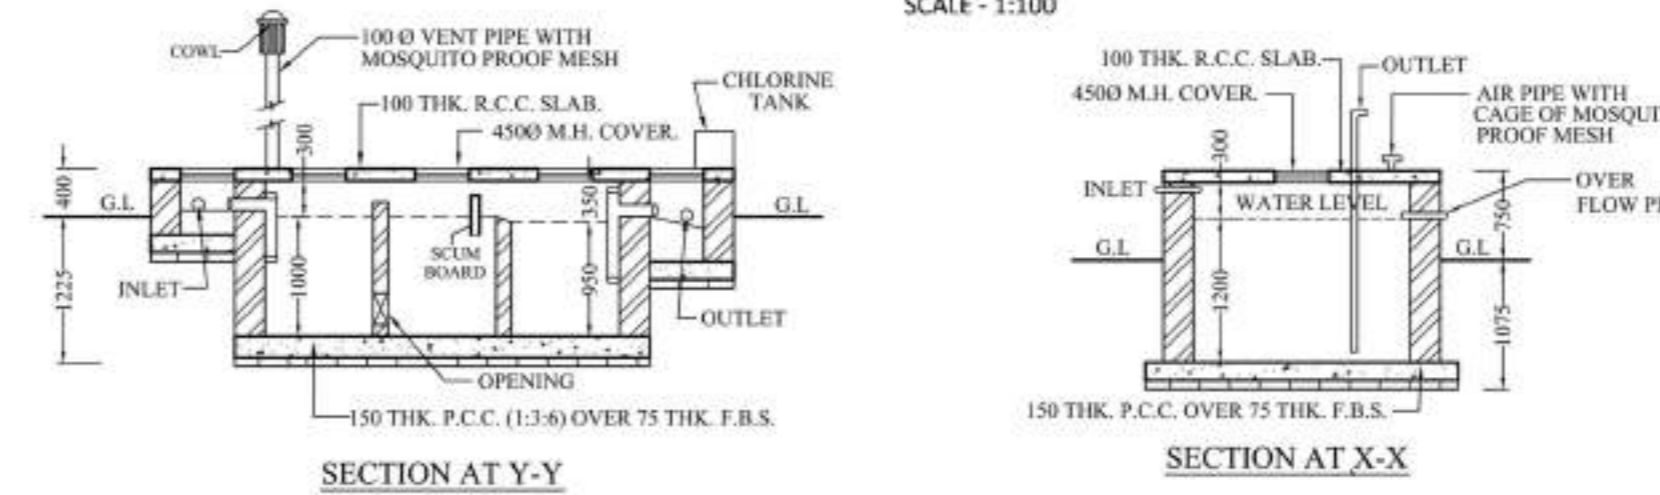


SECTION AT Y-Y


SECTION AT X-X

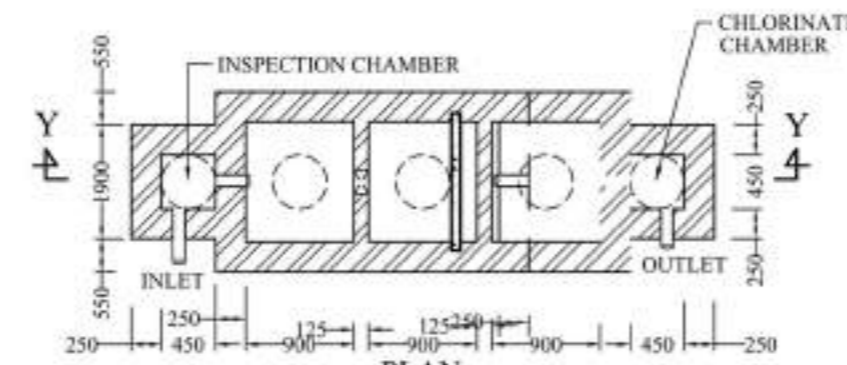


PLAN
DETAILS OF SEPTIC TANK
(FOR 20 USERS)
SCALE - 1:50

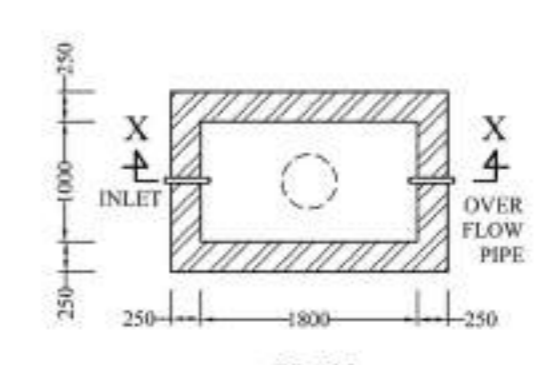


PLAN
DETAILS OF SEMI UNDER
GROUND WATER RESERVOIR
CAPACITY 400 GAL.
SCALE - 1:50

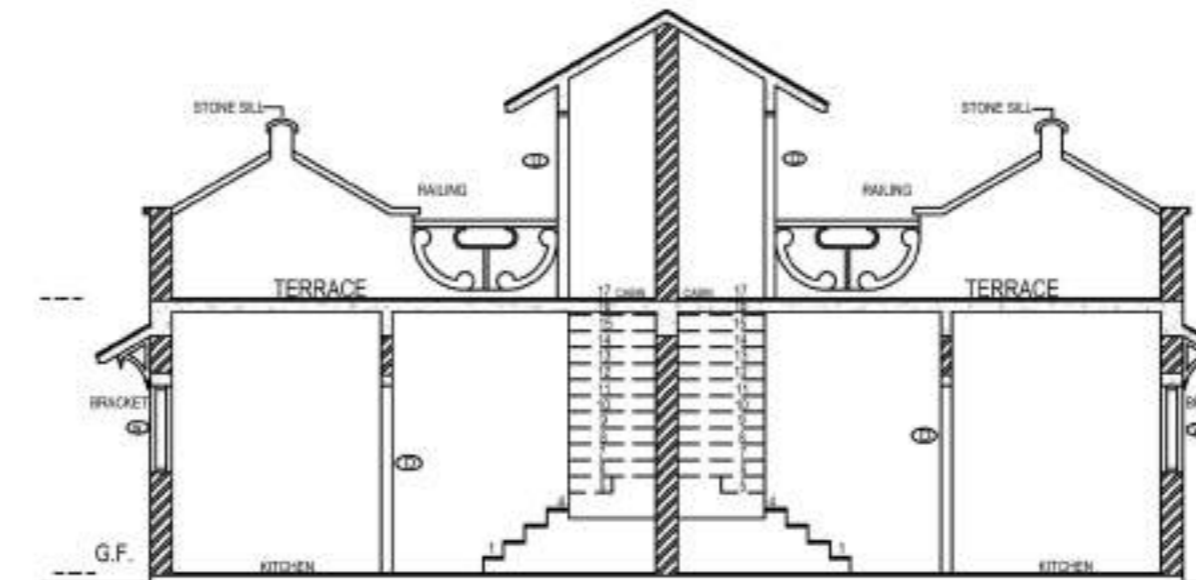

SECTION
SCALE - 1:100

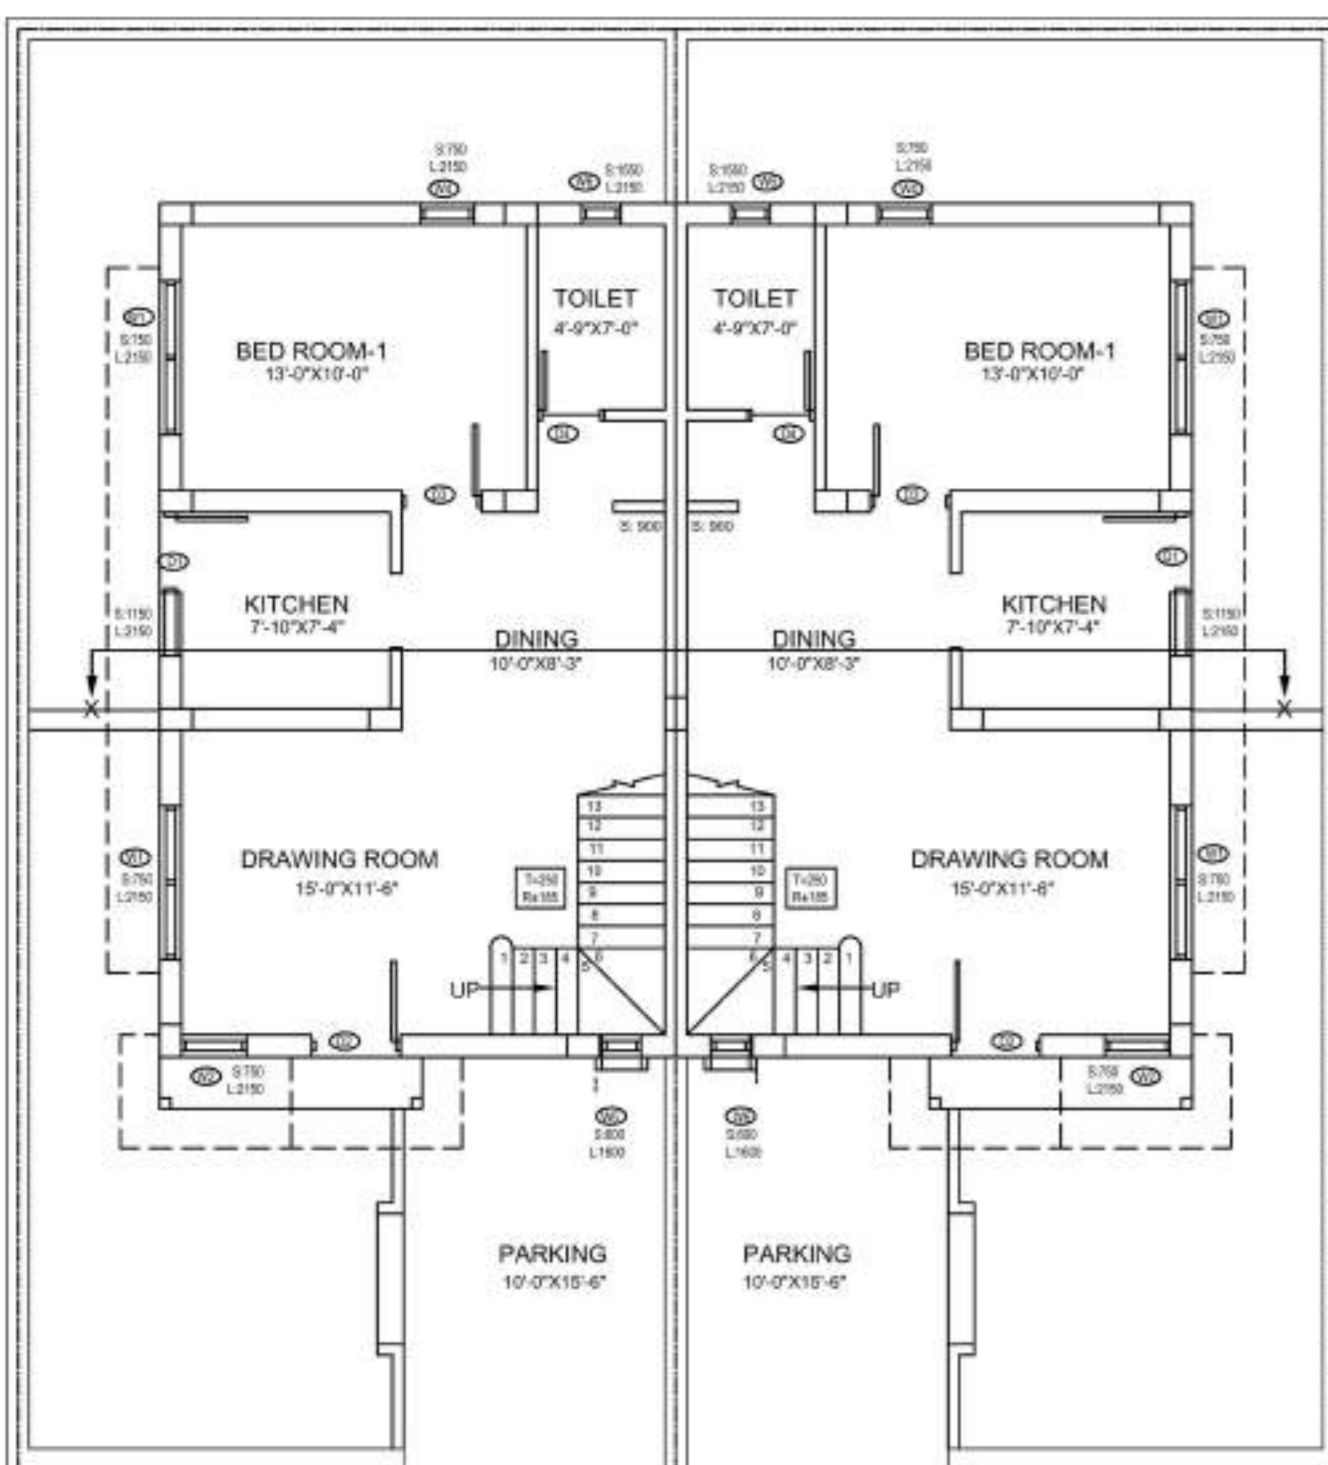

GROUND FLOOR PLAN
SCALE - 1:100

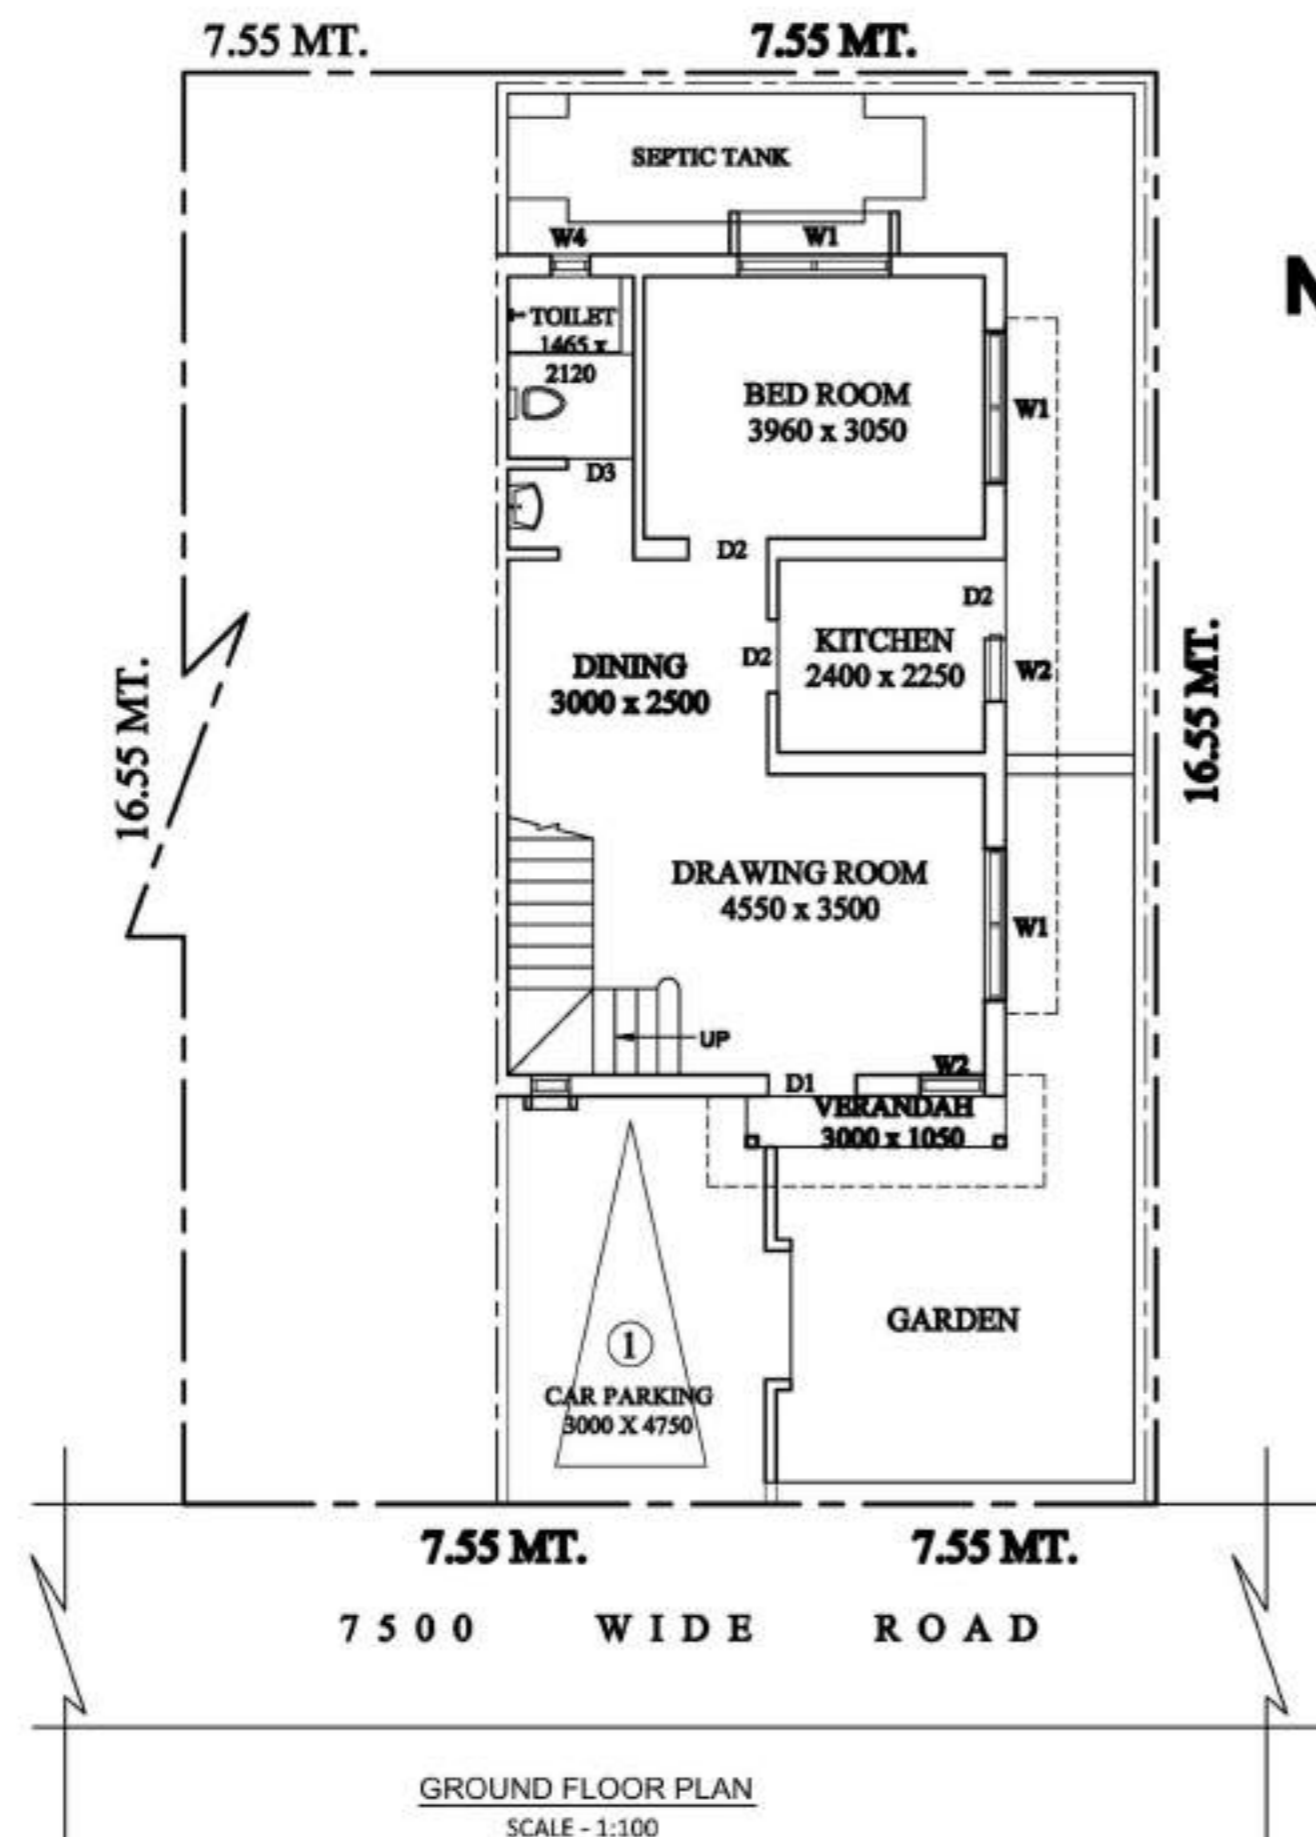

GROUND FLOOR PLAN
SCALE - 1:100



SITE PLAN
SCALE - 1:600

PLOT AREA = 1344 SQ.FTS.

GROUND FLOOR & FIRST FLOOR
TOTAL BUILT UP AREA(G+1)= 1031 SQFT.

DOOR/WINDOW SCHEDULE

MASONRY OPENING	NO.	MASONRY OPENING
1000 X 2100	W1	1750 X 1400
950 X 2100	W2	900 X 1400
750 X 2100	W3	600 X 600
	W4	580 X 600

SPECIFICATIONS

- 1) ALL DIMENSIONS ARE GIVEN IN MM. OTHERWISE MENTION.
- 2) DEPTH OF SEMI UNDER GROUND WATER RESERVOIR SHALL NOT EXCEED THE DEPTH OF FOUNDATION OF NEIGHBOURING COLUMNS.
- 3) 250 MM THICK FIRST CLASS BRICKWORK WITH CEMENT MORTAR (1:6) AT OUTSIDE WALLS.
- 4) 125 MM THICK FIRST CLASS BRICKWORK WITH CEMENT MORTAR (1:4) WITH APPROVED HB NETTING IN EVERY ALTERNATE LAYER AT INSIDE WALLS.
- 5) R.C.C. WORK WITH STONE CHIPS, SAND, CEMENT (4:2:1)
- 6) CONCRETE GRADE M-20, STEEL GRADE FE-500.
- 7) PLASTERING WITH C.M (1:6) FOR BRICK WORK & (1:4) FOR CEILING.
- 8) PLAIN CEMENT CONCRETE WITH BRICK KHOA, SAND, CEE (6:3:1)
- 9) LIME TERRACING WITH BRICK KHOA, SURKI, LIME (7:2:2)
- 10) ALL PRECAUTIONARY MEASURE WILL BE TAKEN AT THE TIME OF CONSTRUCTION.

Blaswani
Bhadracharya Narayan Gargwal
Lic. No. 567 (F), C.M.C.
11, SECTOR 10, GATEWAY ROAD
DHAKUTTA-751 028


SIGNATURE OF ENGINEER (TRACED BY)

KRISHNA CHARITA ECHOHOMES
Partner
SIGNATURE OF OWNER'S


PROPOSED BUNGLOW
BUILDING PLAN SANCTION UNIT NO. D-389
AT MOUZA- KHANJANPUR, J.L. NO. 35, L.R.
KHATIAN NO. 1034, R.S. & L.R. DAG NO. 166,
UNDER SATTORE GRAM PANCHAYET, P.S.
PANRUI, DIST. BIRBHUM
UNDER THE PROJECT OF SOBUJ POTRO
AT SHANTINIKETAN

Approved
05/04/23
Proddhan
Sattore Gram Panchayet
Sattore, Panrui, Birbhum


SCALE - 1:100, 1:50, 1:200, 1:600

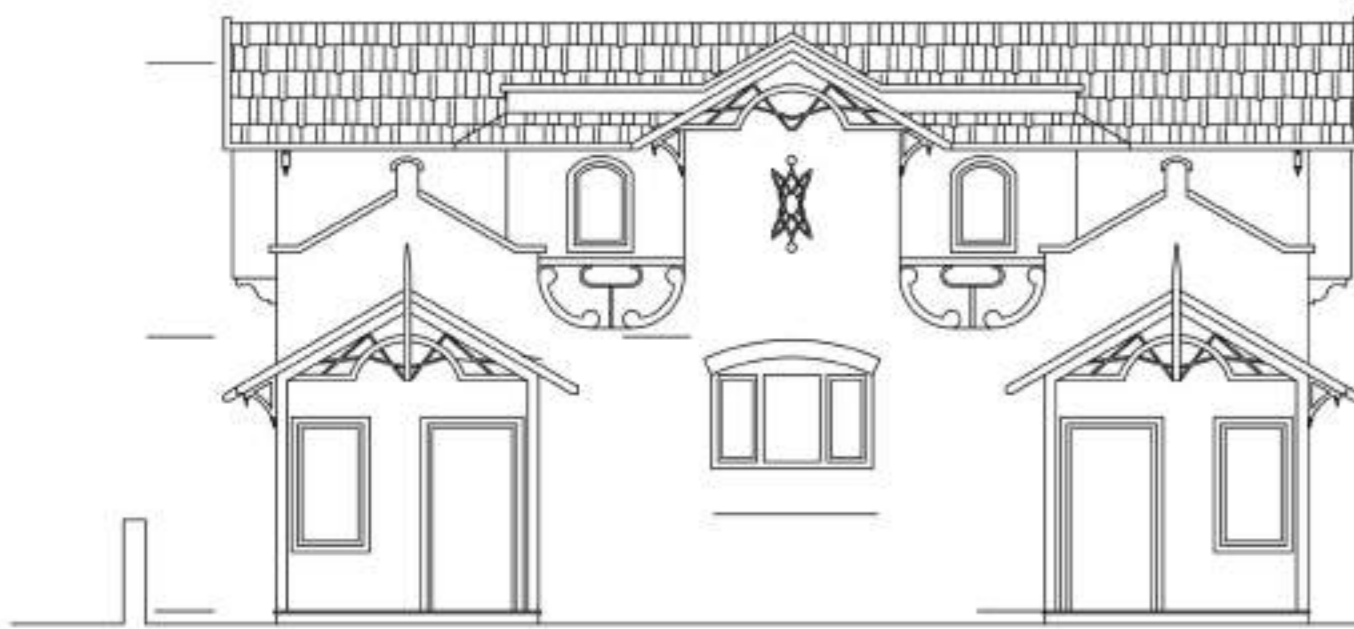


FRONT ELEVATION
SCALE - 1:100

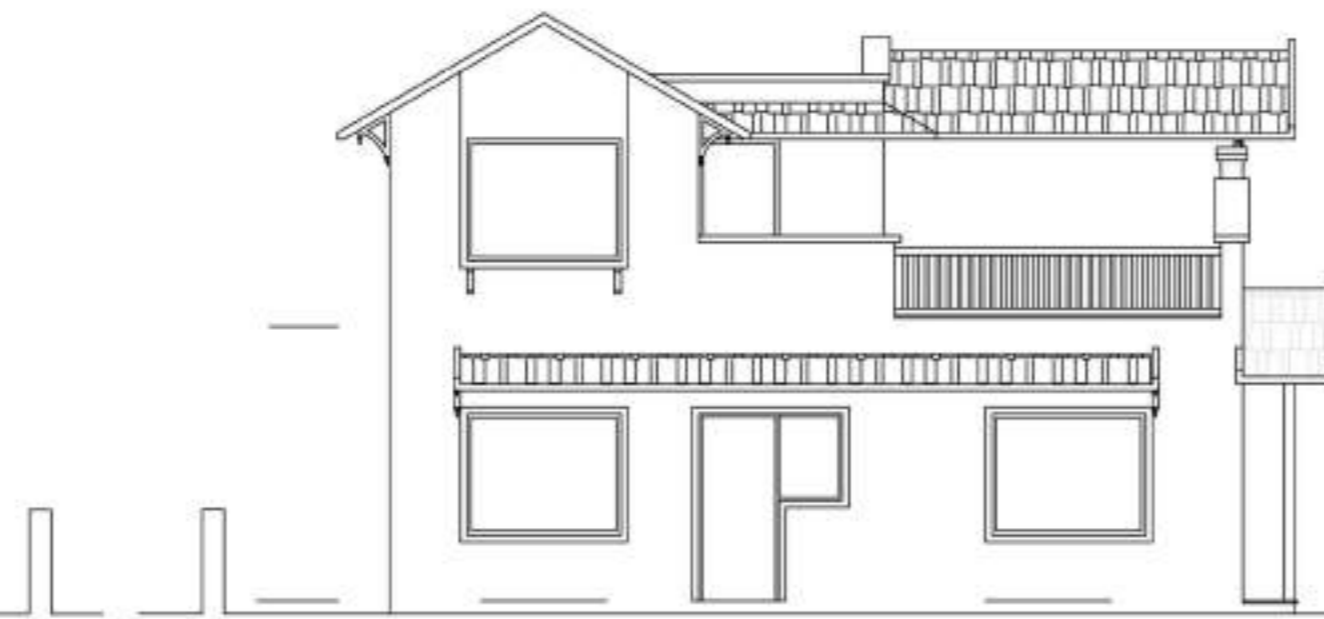


SIDE ELEVATION
SCALE - 1:100

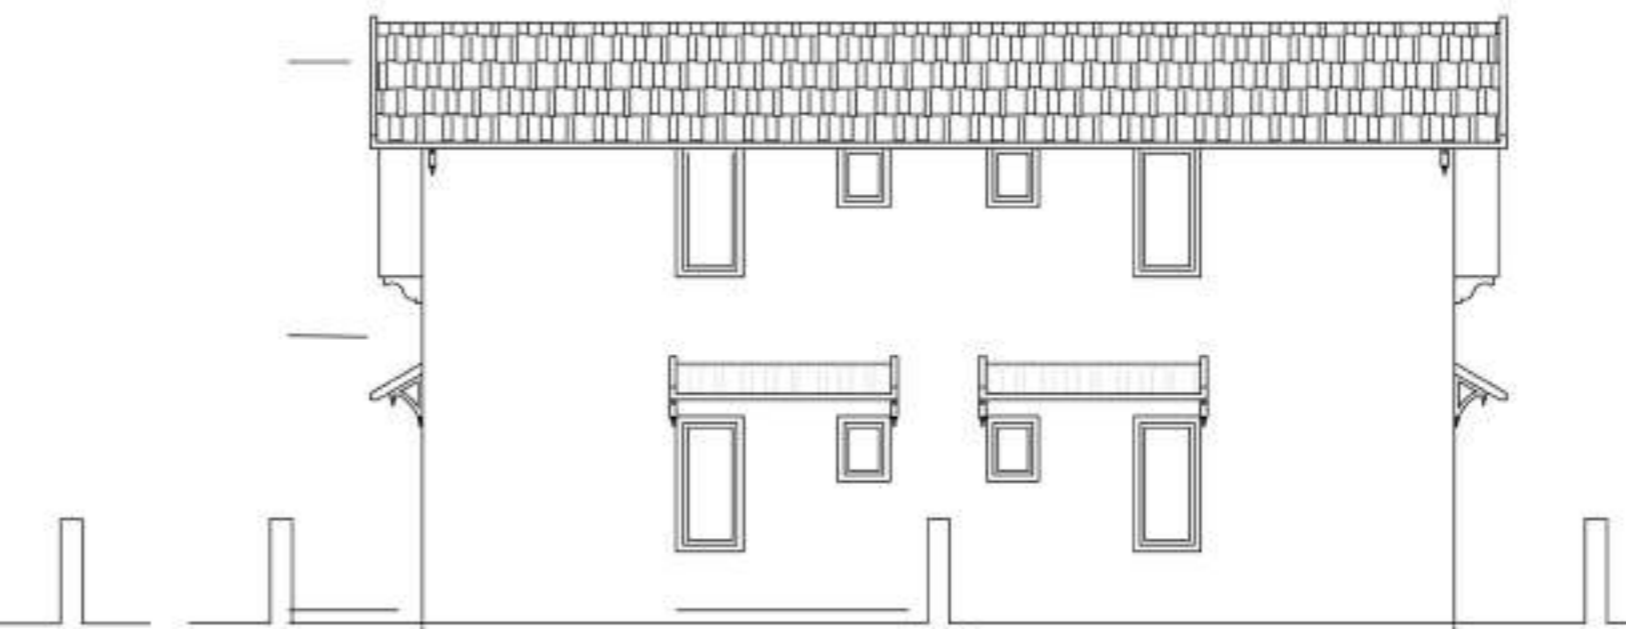


BACK ELEVATION
SCALE - 1:100

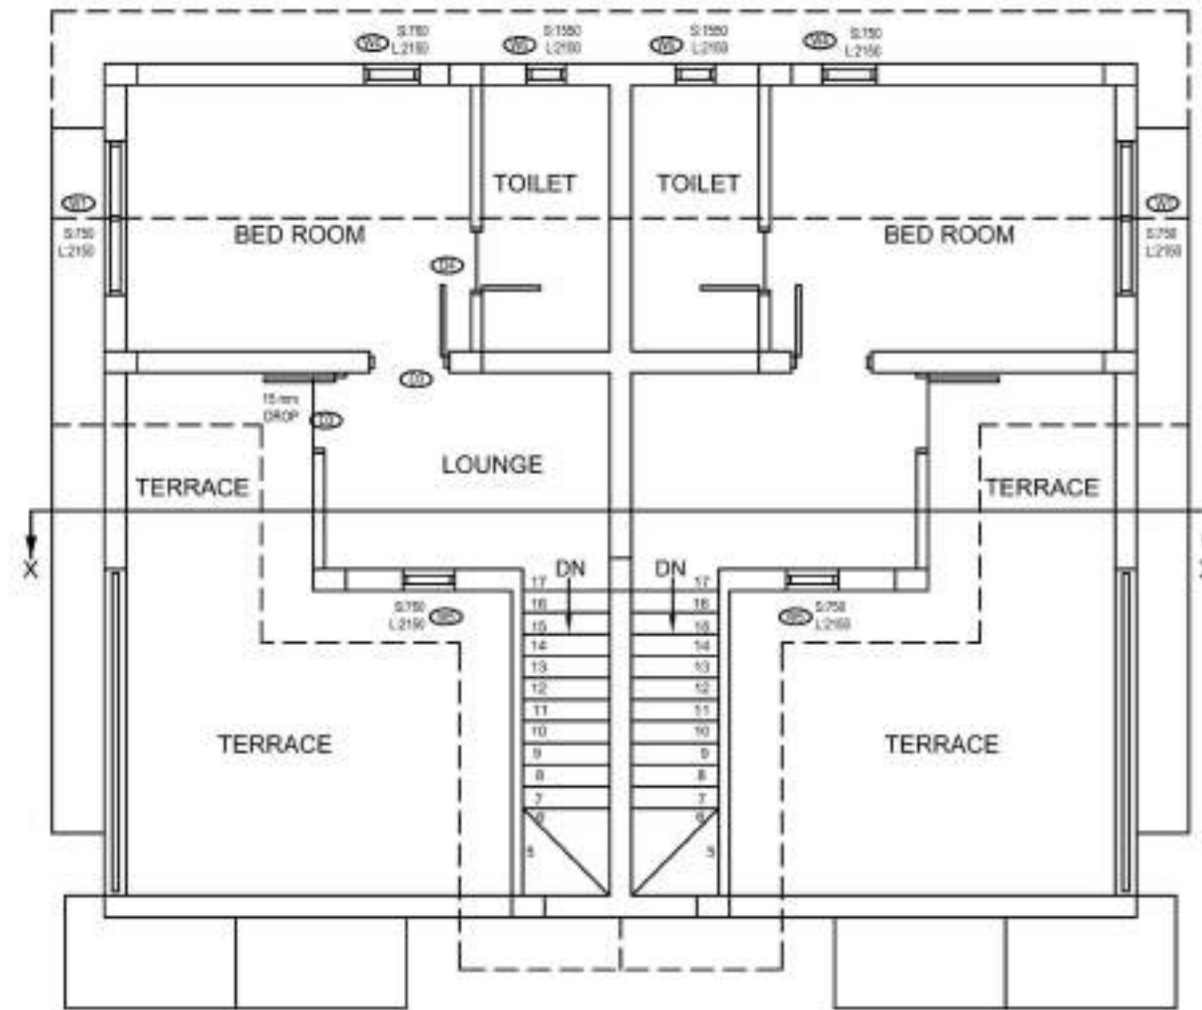

FIRST FLOOR PLAN
SCALE - 1:100

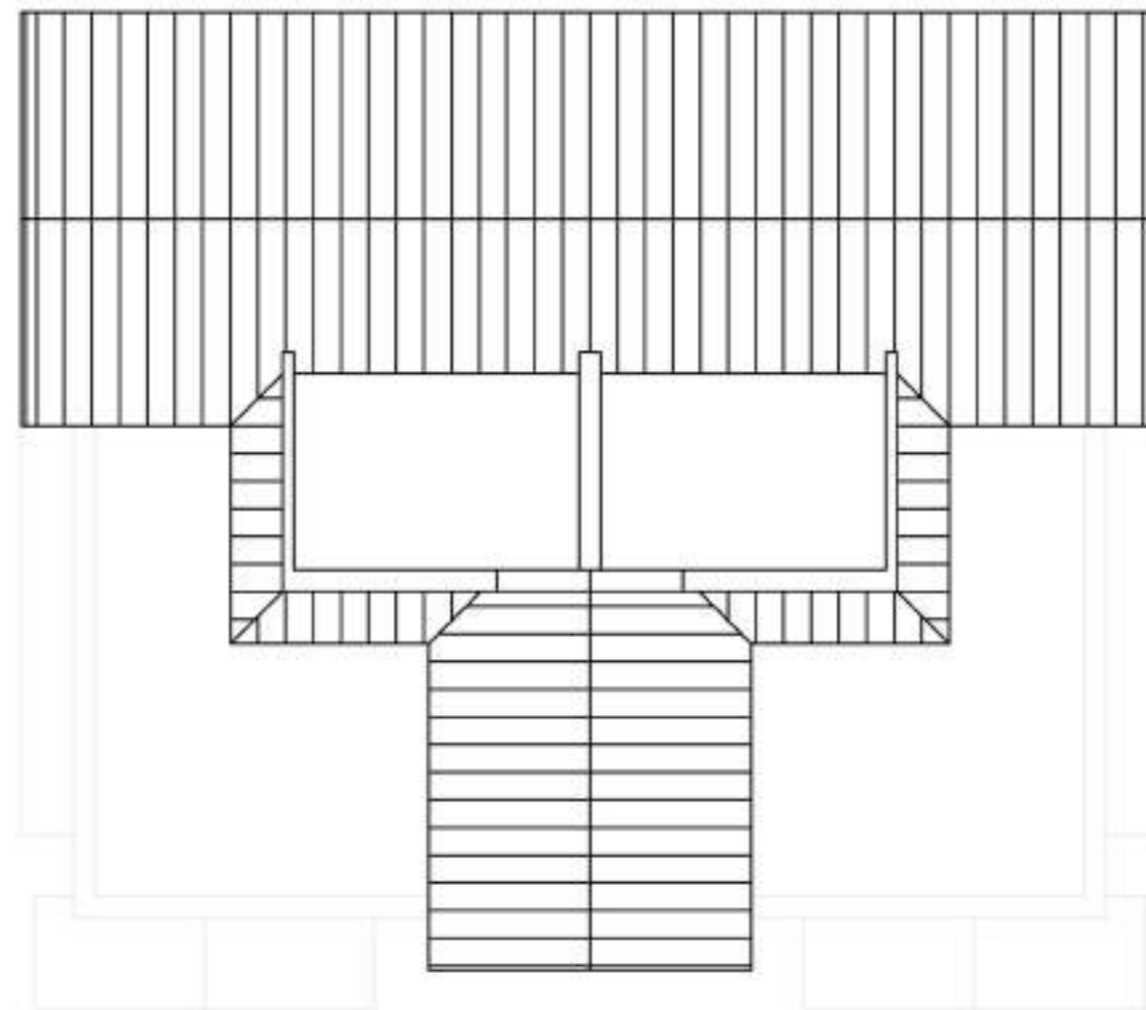


ROOF PLAN
SCALE - 1:100

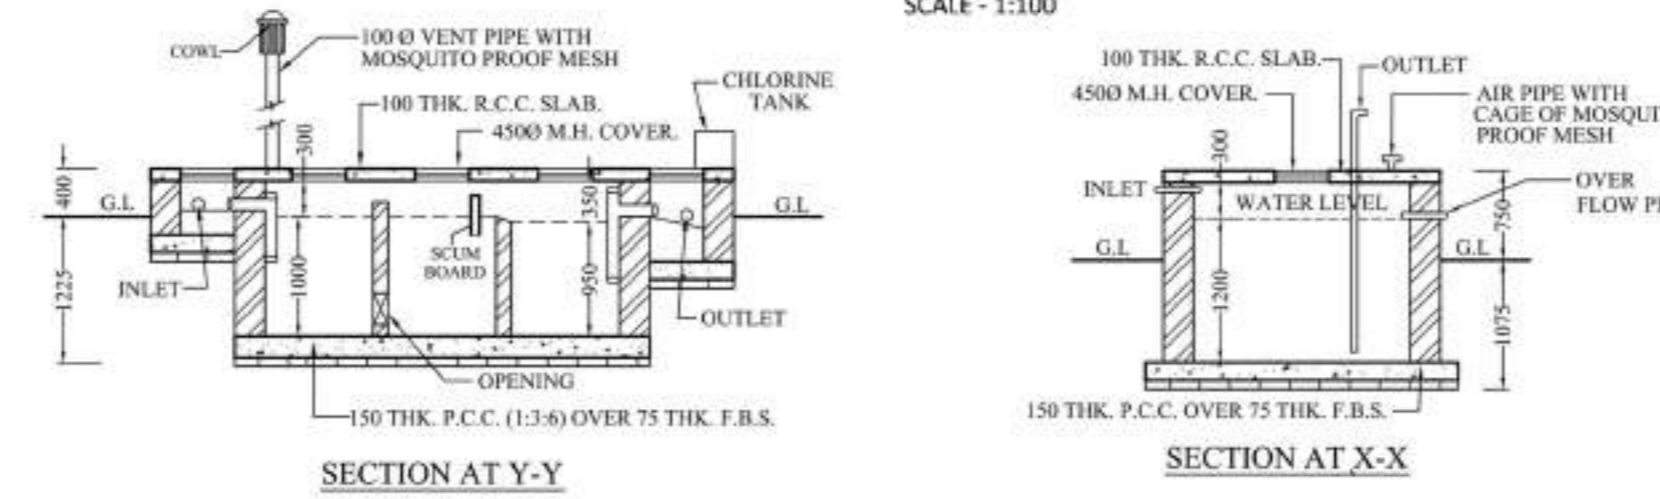


SECTION AT Y-Y


SECTION AT X-X

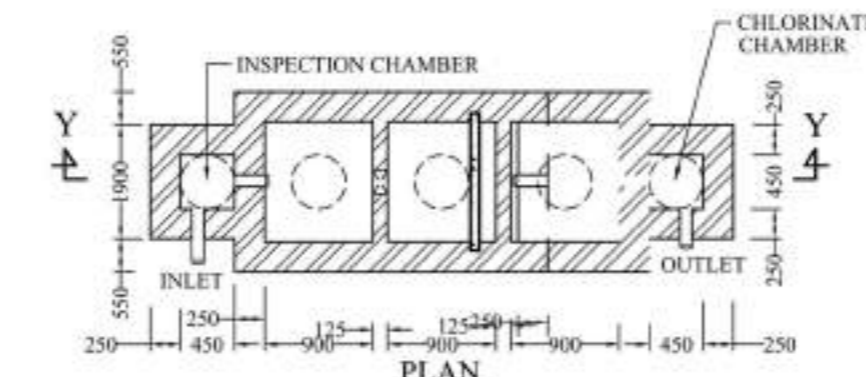


PLAN
DETAILS OF SEPTIC TANK
(FOR 20 USERS)
SCALE - 1:50

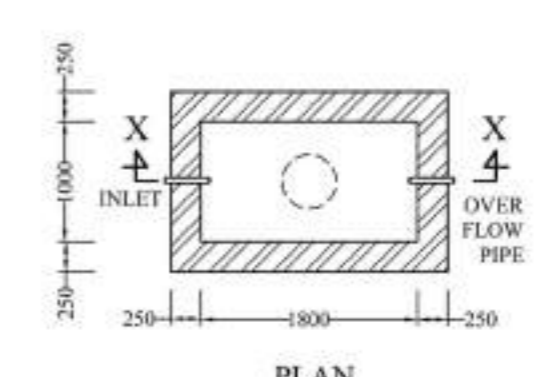


PLAN
DETAILS OF SEMI UNDER
GROUND WATER RESERVOIR
CAPACITY 400 GAL.
SCALE - 1:50

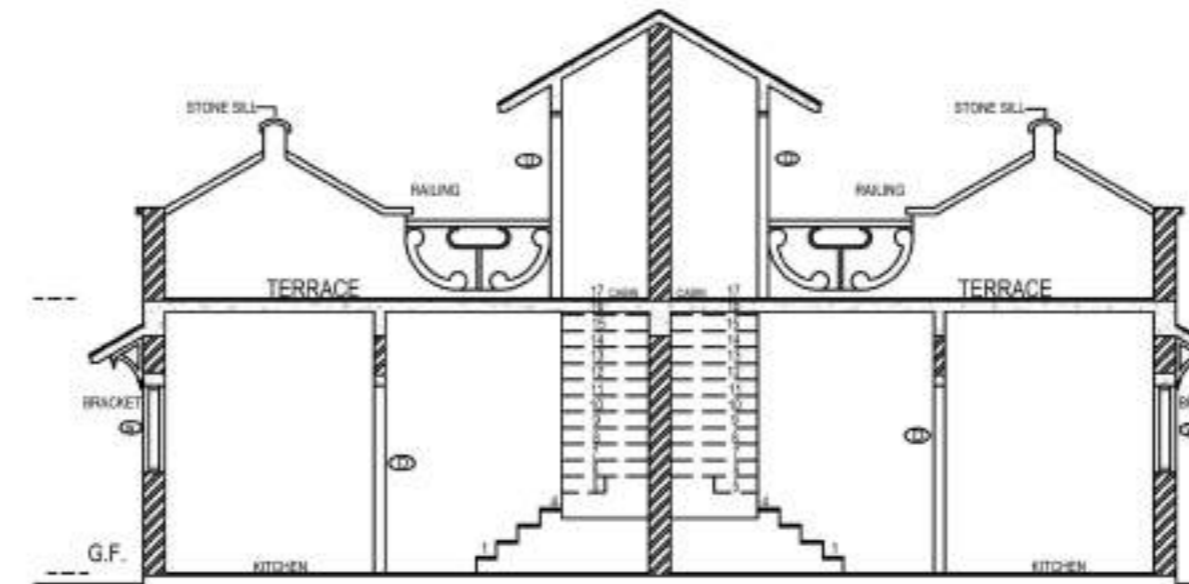


SECTION
SCALE - 1:100

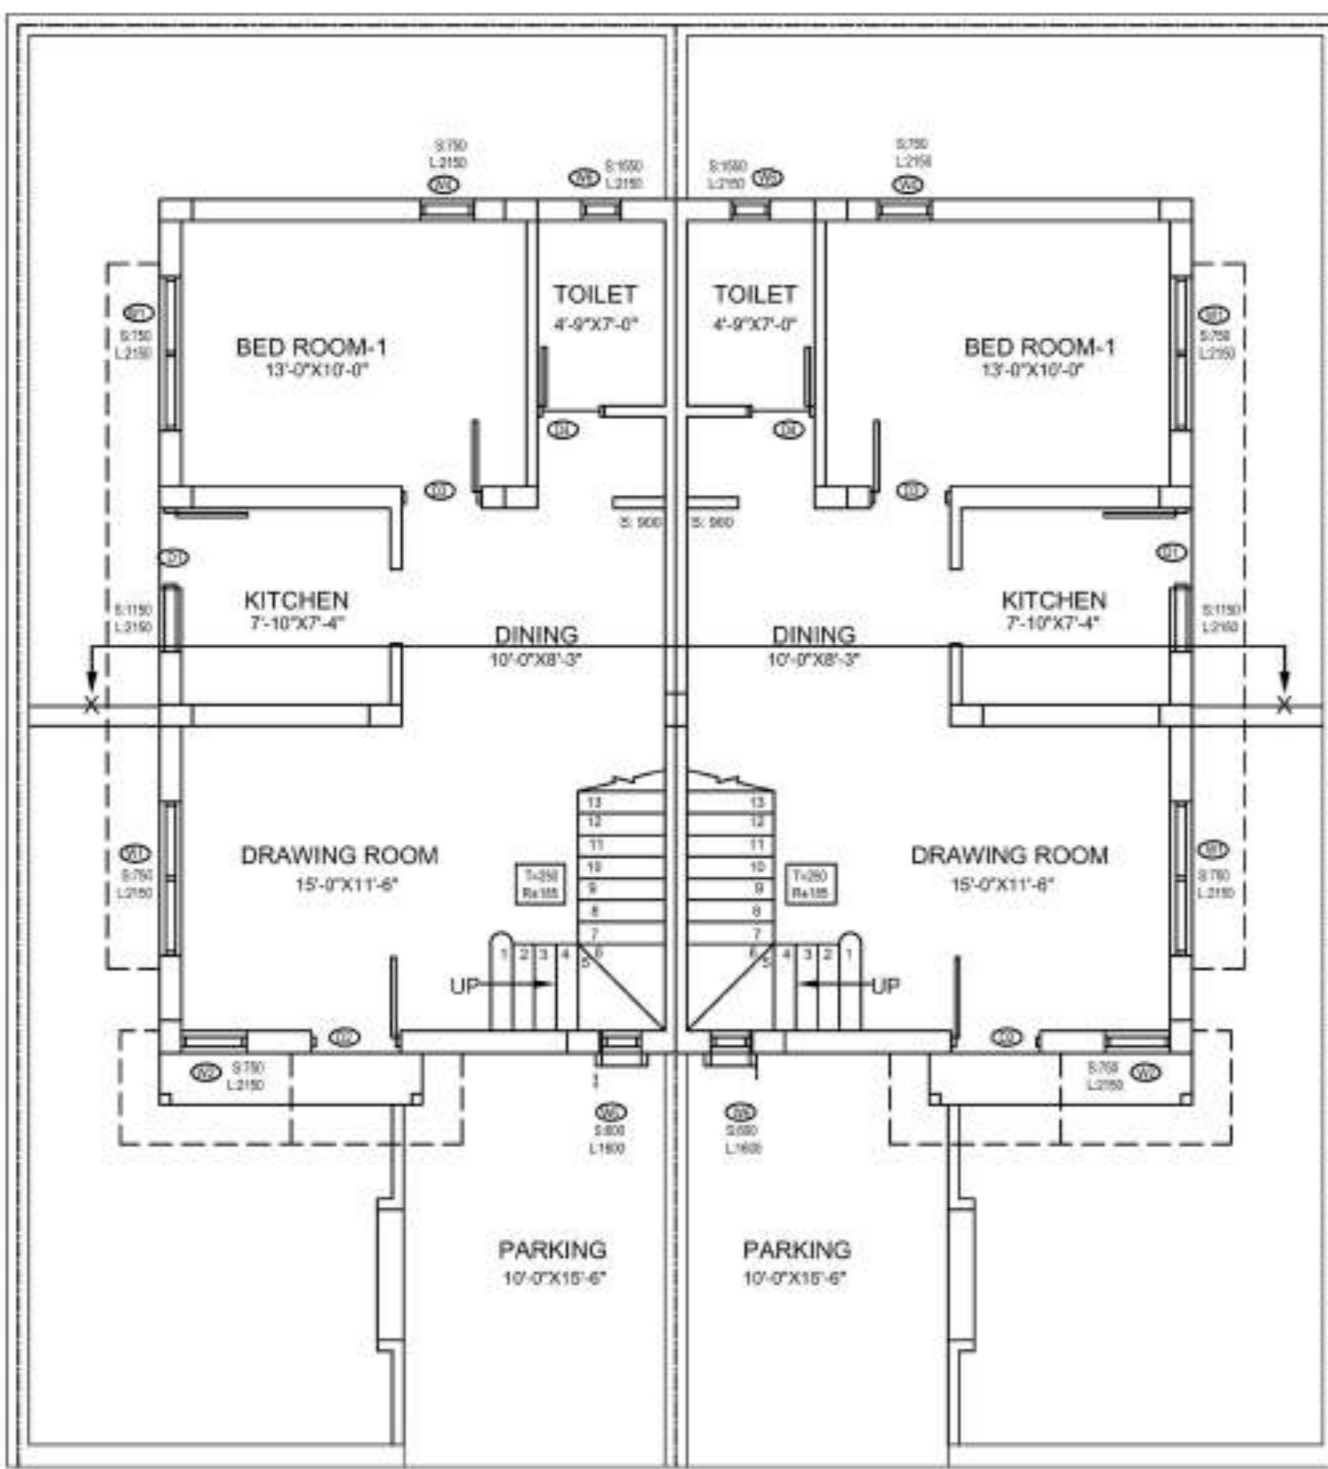

GROUND FLOOR PLAN
SCALE - 1:100

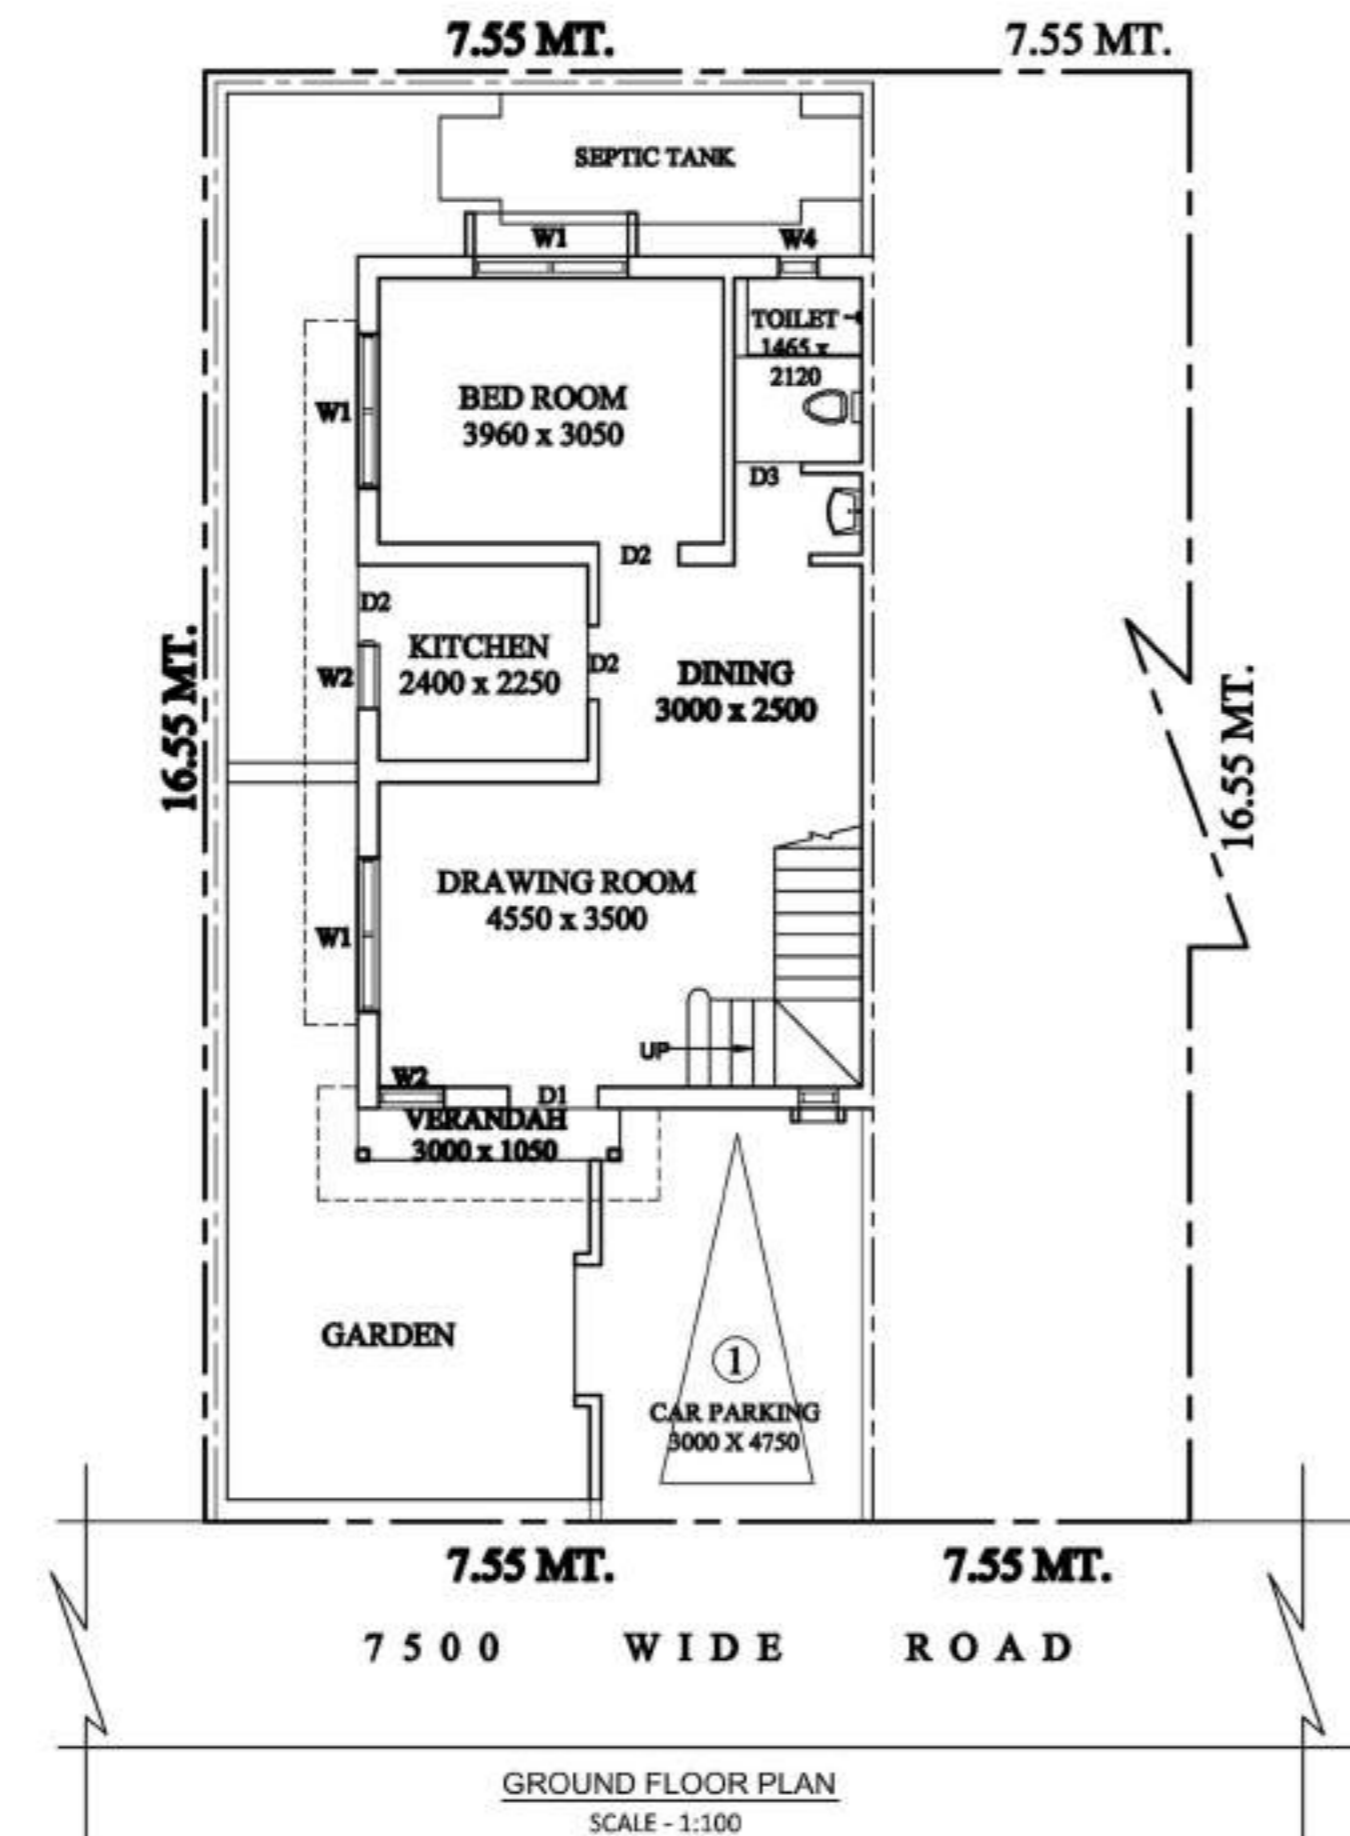

GROUND FLOOR PLAN
SCALE - 1:100

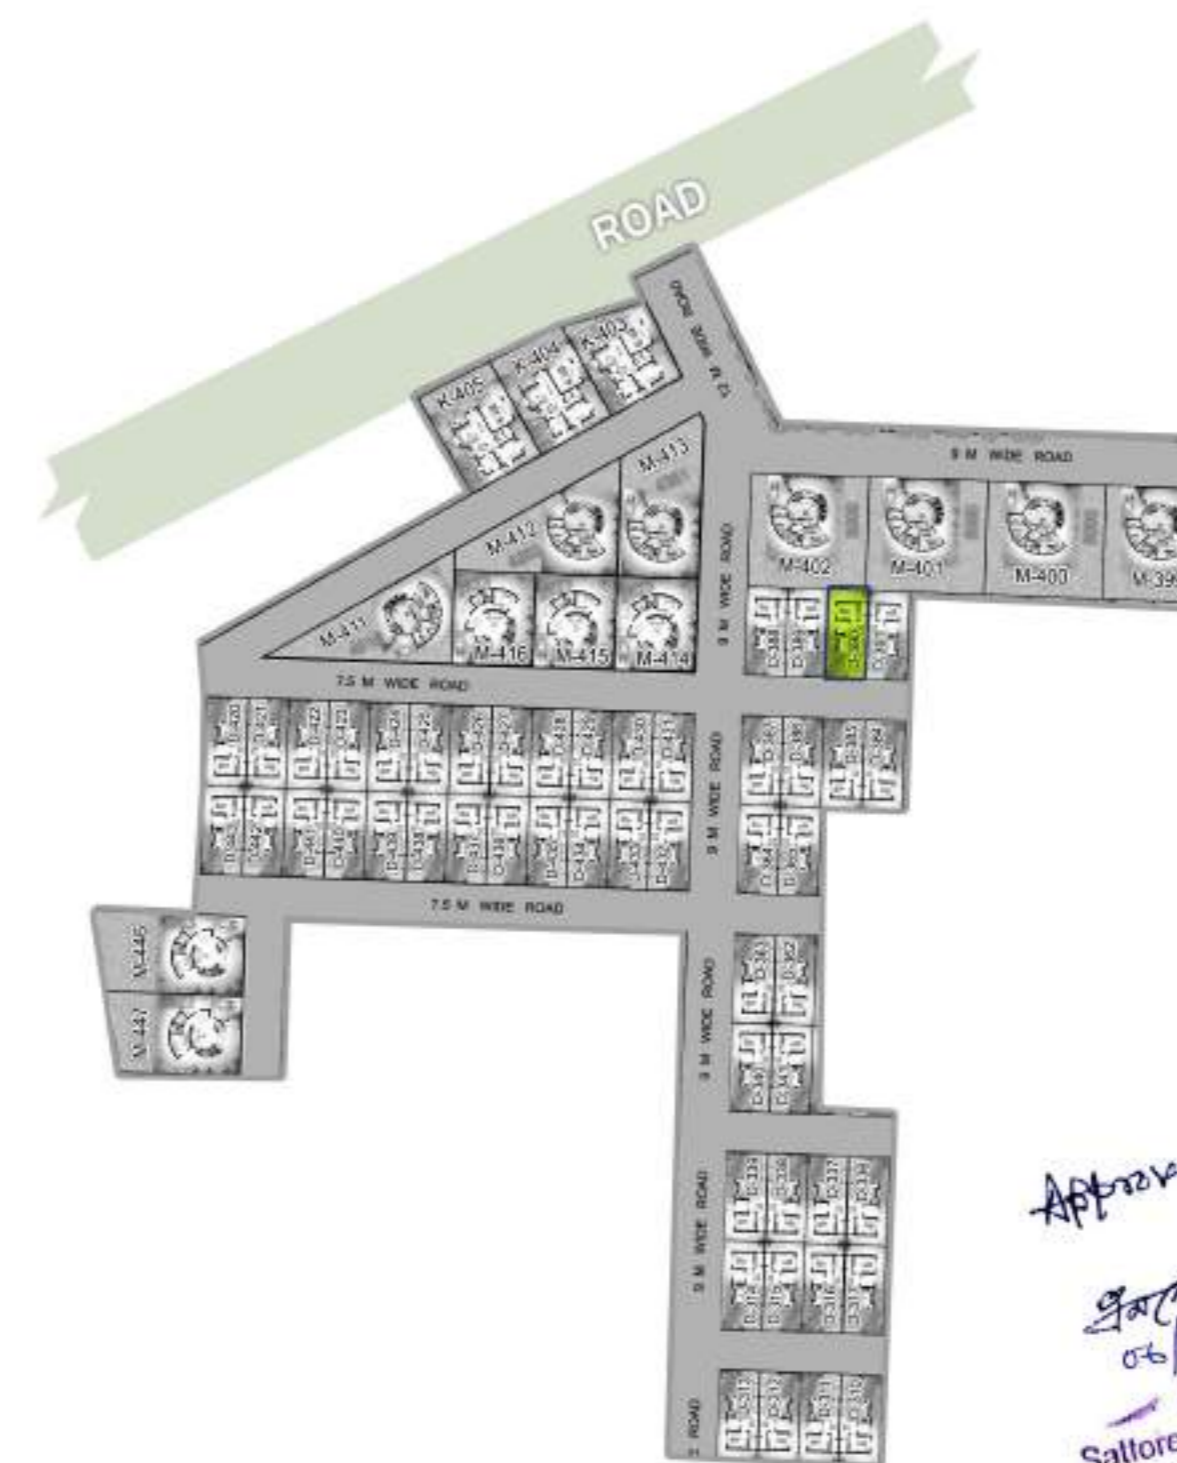

SITE PLAN
SCALE - 1:600

PLOT AREA = 1344 SQ.FTS.

GROUND FLOOR & FIRST FLOOR
TOTAL BUILT UP AREA(G+1)= 1031 SQFT.

DOOR/WINDOW SCHEDULE

MASONRY OPENING	NO.	MASONRY OPENING
1000 X 2100	W1	1750 X 1400
950 X 2100	W2	900 X 1400
750 X 2100	W3	600 X 600
	W4	580 X 600

SPECIFICATIONS

- 1) ALL DIMENSIONS ARE GIVEN IN MM. OTHERWISE MENTION.
- 2) DEPTH OF SEMI UNDER GROUND WATER RESERVOIR SHALL NOT EXCEED THE DEPTH OF FOUNDATION OF NEIGHBOURING COLUMNS.
- 3) 250 MM THICK FIRST CLASS BRICKWORK WITH CEMENT MORTAR (1:6) AT OUTSIDE WALLS.
- 4) 125 MM THICK FIRST CLASS BRICKWORK WITH CEMENT MORTAR (1:4) WITH APPROVED HB NETTING IN EVERY ALTERNATE LAYER AT INSIDE WALLS.
- 5) R.C.C. WORK WITH STONE CHIPS, SAND, CEMENT (4:2:1)
- 6) CONCRETE GRADE M-20, STEEL GRADE FE-500.
- 7) PLASTERING WITH C.M (1:6) FOR BRICK WORK & (1:4) FOR CEILING.
- 8) PLAIN CEMENT CONCRETE WITH BRICK KHOA, SAND, CEE (6:3:1)
- 9) LIME TERRACING WITH BRICK KHOA, SURKI, LIME (7:2:2)
- 10) ALL PRECAUTIONARY MEASURE WILL BE TAKEN AT THE TIME OF CONSTRUCTION.

Blaswani
Bhadracharya Narayan Gargwal
Lic. No. 567 (F), C.M.C.
11, SECTOR 10, TOLSON ROAD
DELHI-110 028

SIGNATURE OF ENGINEER (TRACED BY)

KRISHNA CHARITA ECHOHOMES
Partner
SIGNATURE OF OWNER'S

PROPOSED BUNGLOW
BUILDING PLAN SANCTION UNIT NO. D-390
AT MOUZA- KHANJANPUR, J.L. NO. 35, L.R.
KHATIAN NO. 1034, R.S. & L.R. DAG NO. 168,
UNDER SATTORE GRAM PANCHAYET, P.S.
PANRUI, DIST. BIRBHUM
UNDER THE PROJECT OF SOBUJ POTRO
AT SHANTINIKETAN

Approved
05/04/23
Pradhan
Sattore Gram Panchayet
Sattore, Panrui, Birbhum

SCALE - 1:100, 1:50, 1:200, 1:600