




FRONT ELEVATION
SCALE - 1:100

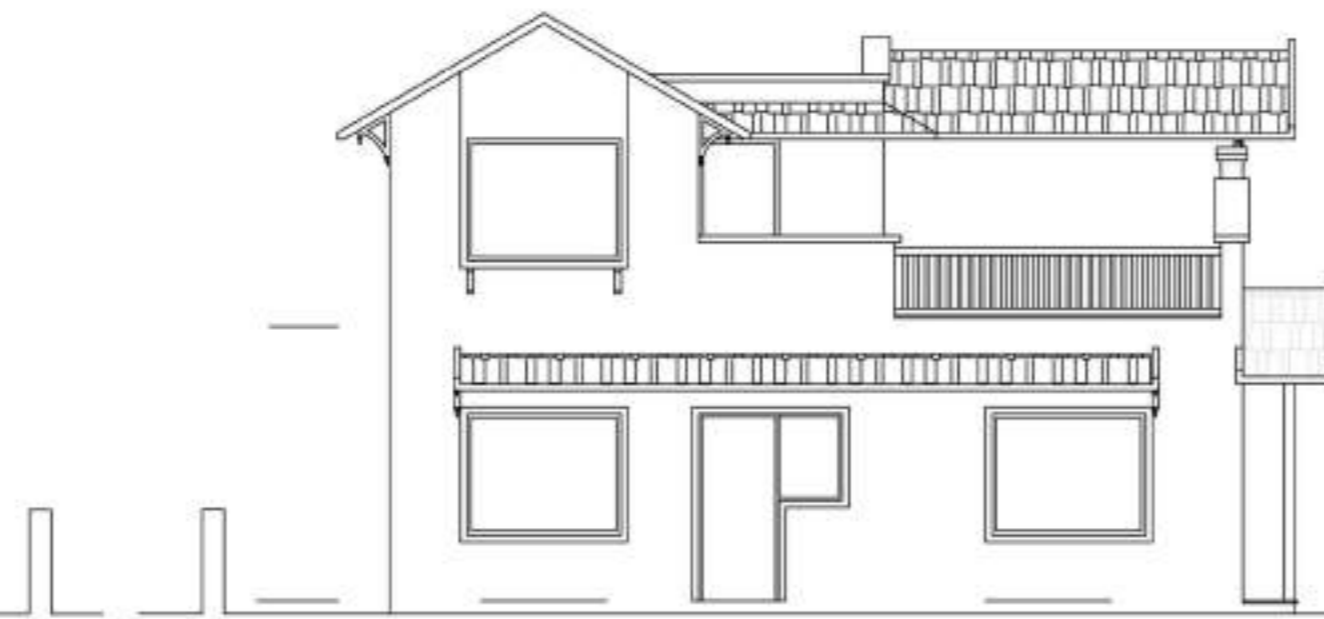


SIDE ELEVATION
SCALE - 1:100

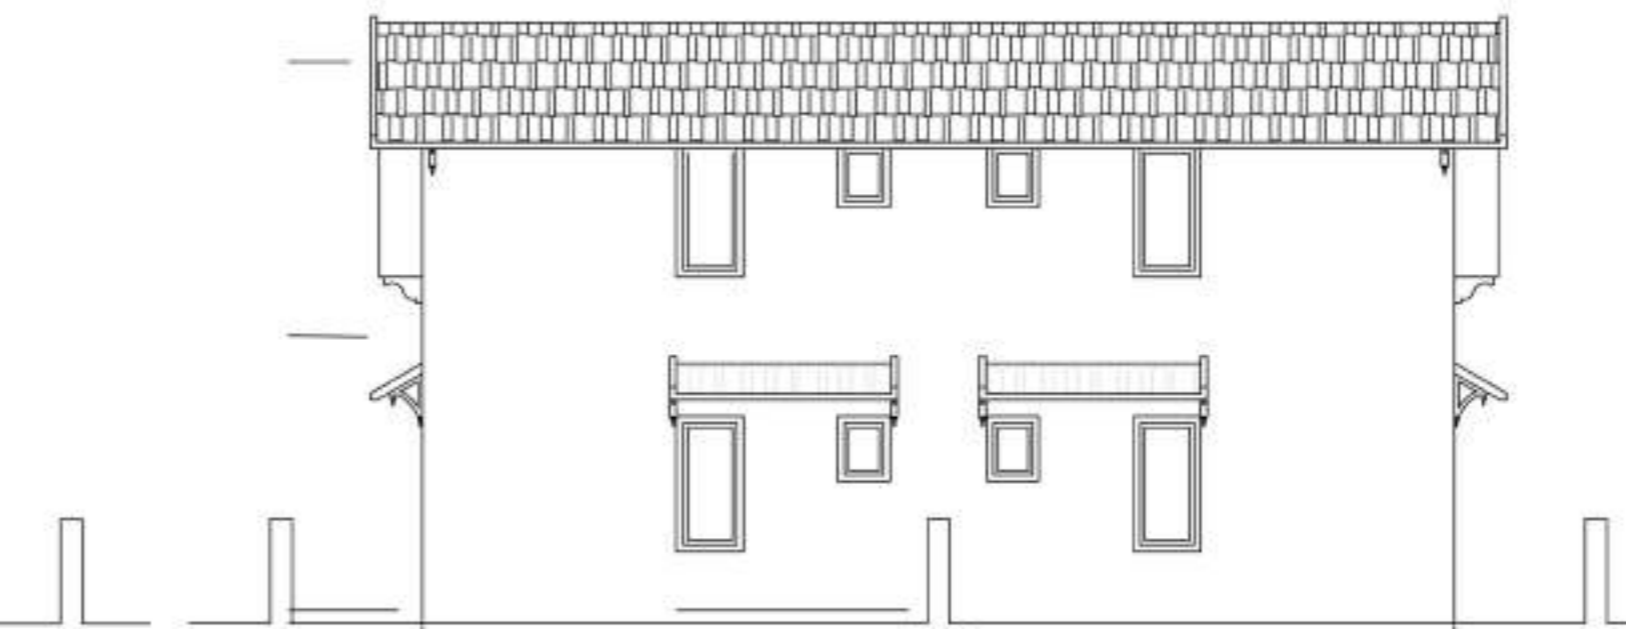


BACK ELEVATION
SCALE - 1:100

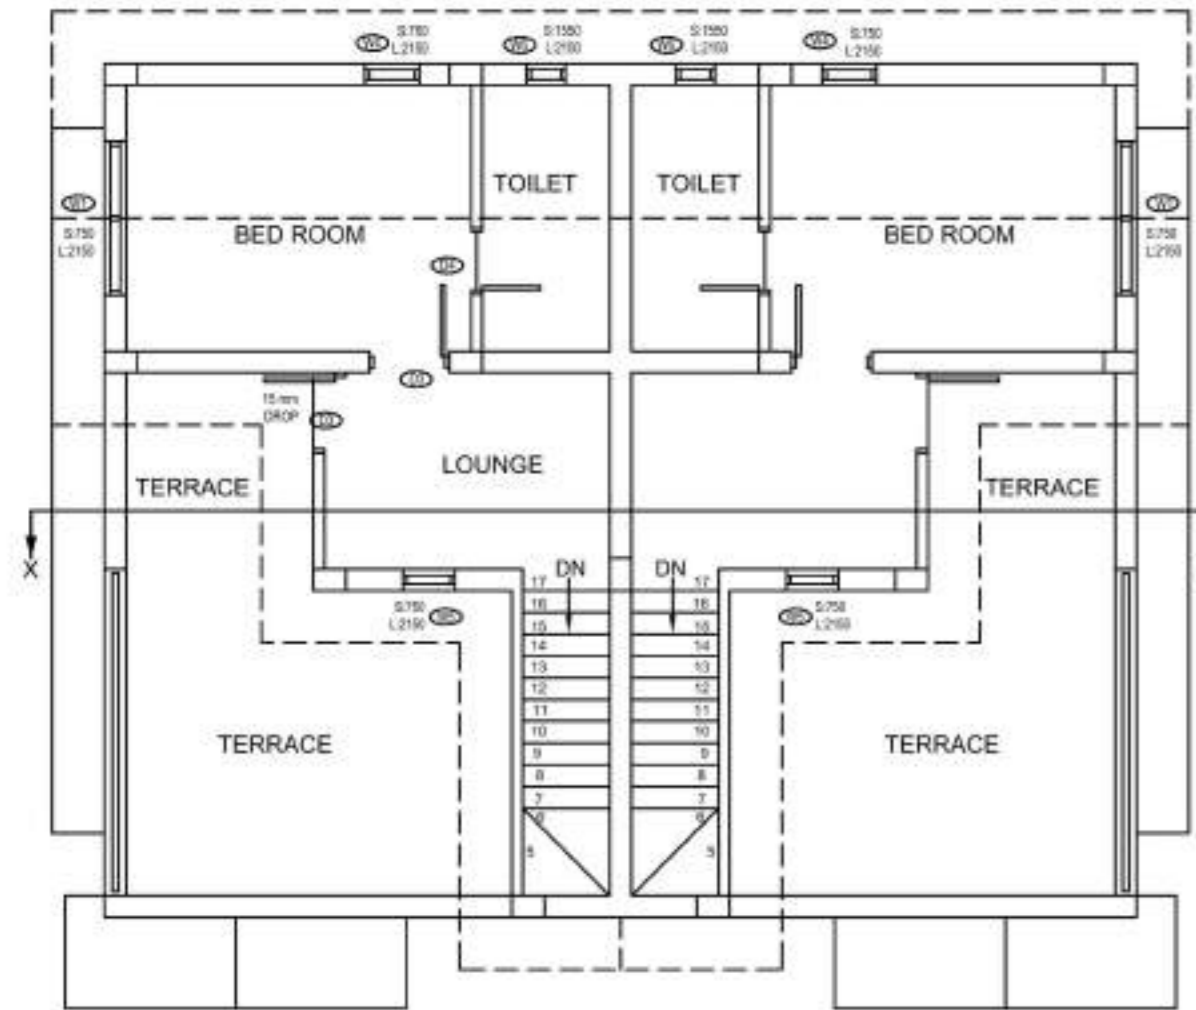

FIRST FLOOR PLAN
SCALE - 1:100

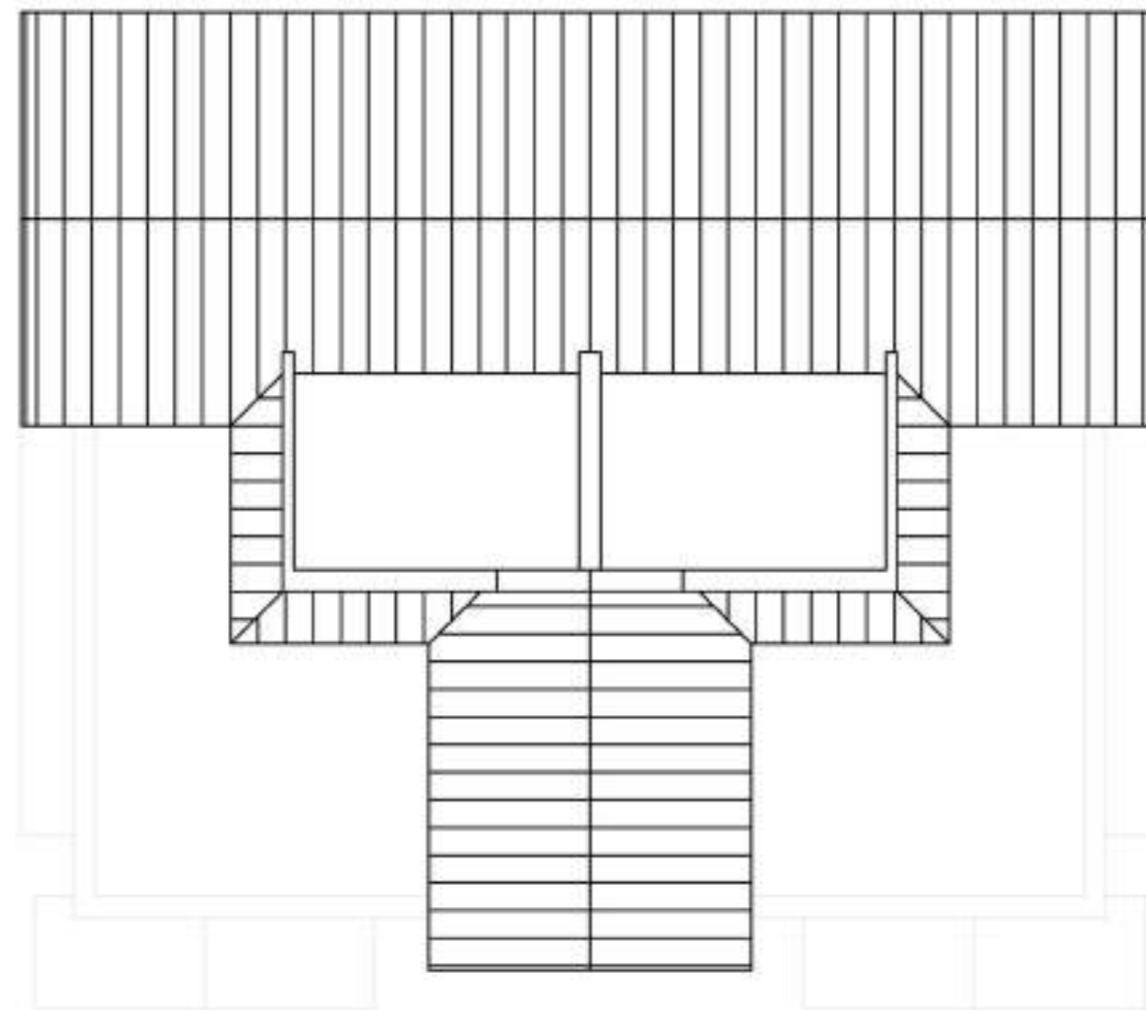


ROOF PLAN
SCALE - 1:100

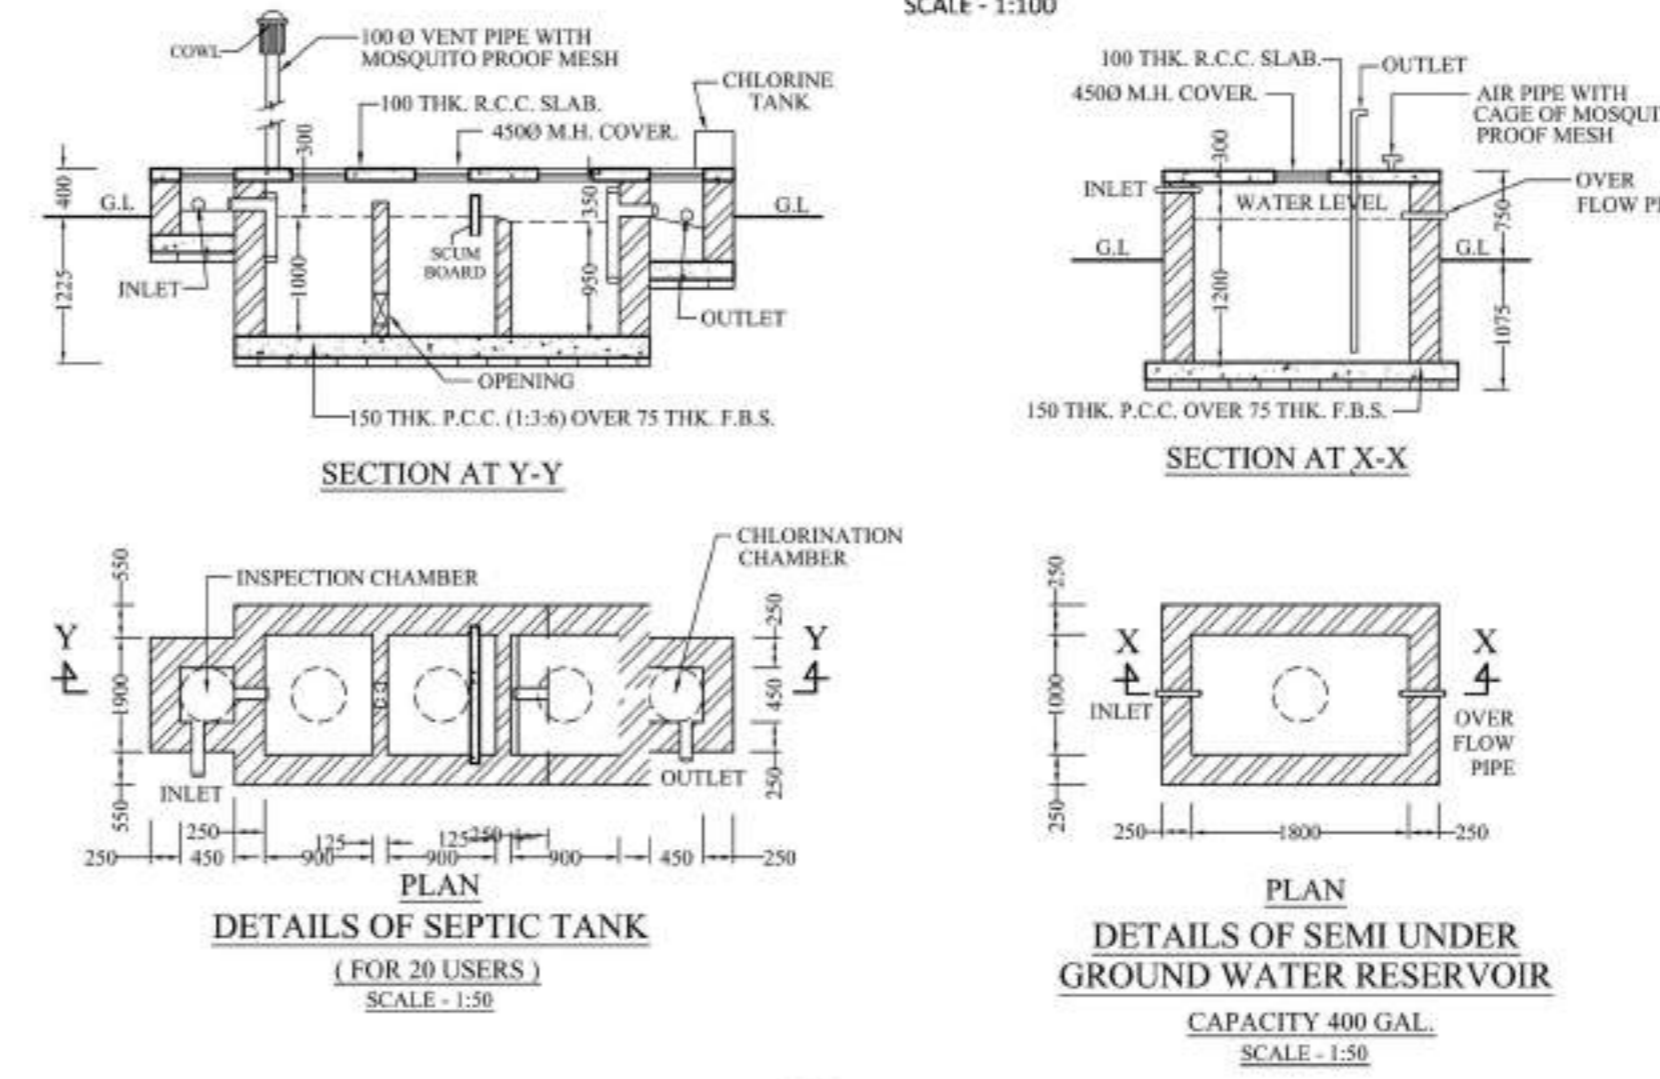


DETAILS OF SEPTIC TANK
(FOR 20 USERS)
SCALE - 1:50


DETAILS OF SEMI UNDER
GROUND WATER RESERVOIR
CAPACITY 400 GAL.
SCALE - 1:50

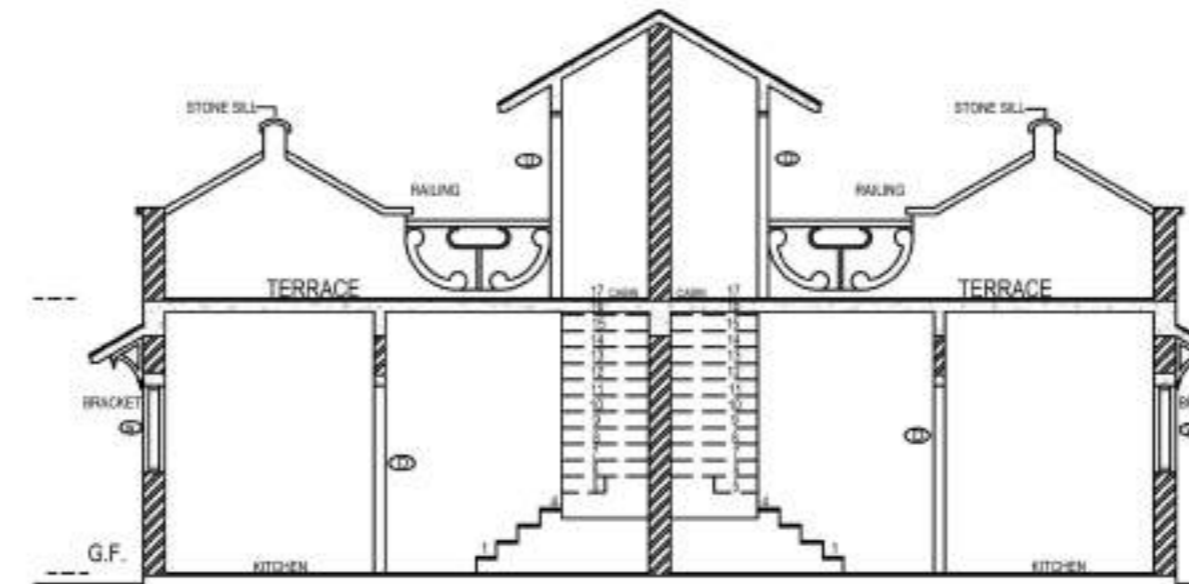


SECTION
SCALE - 1:100

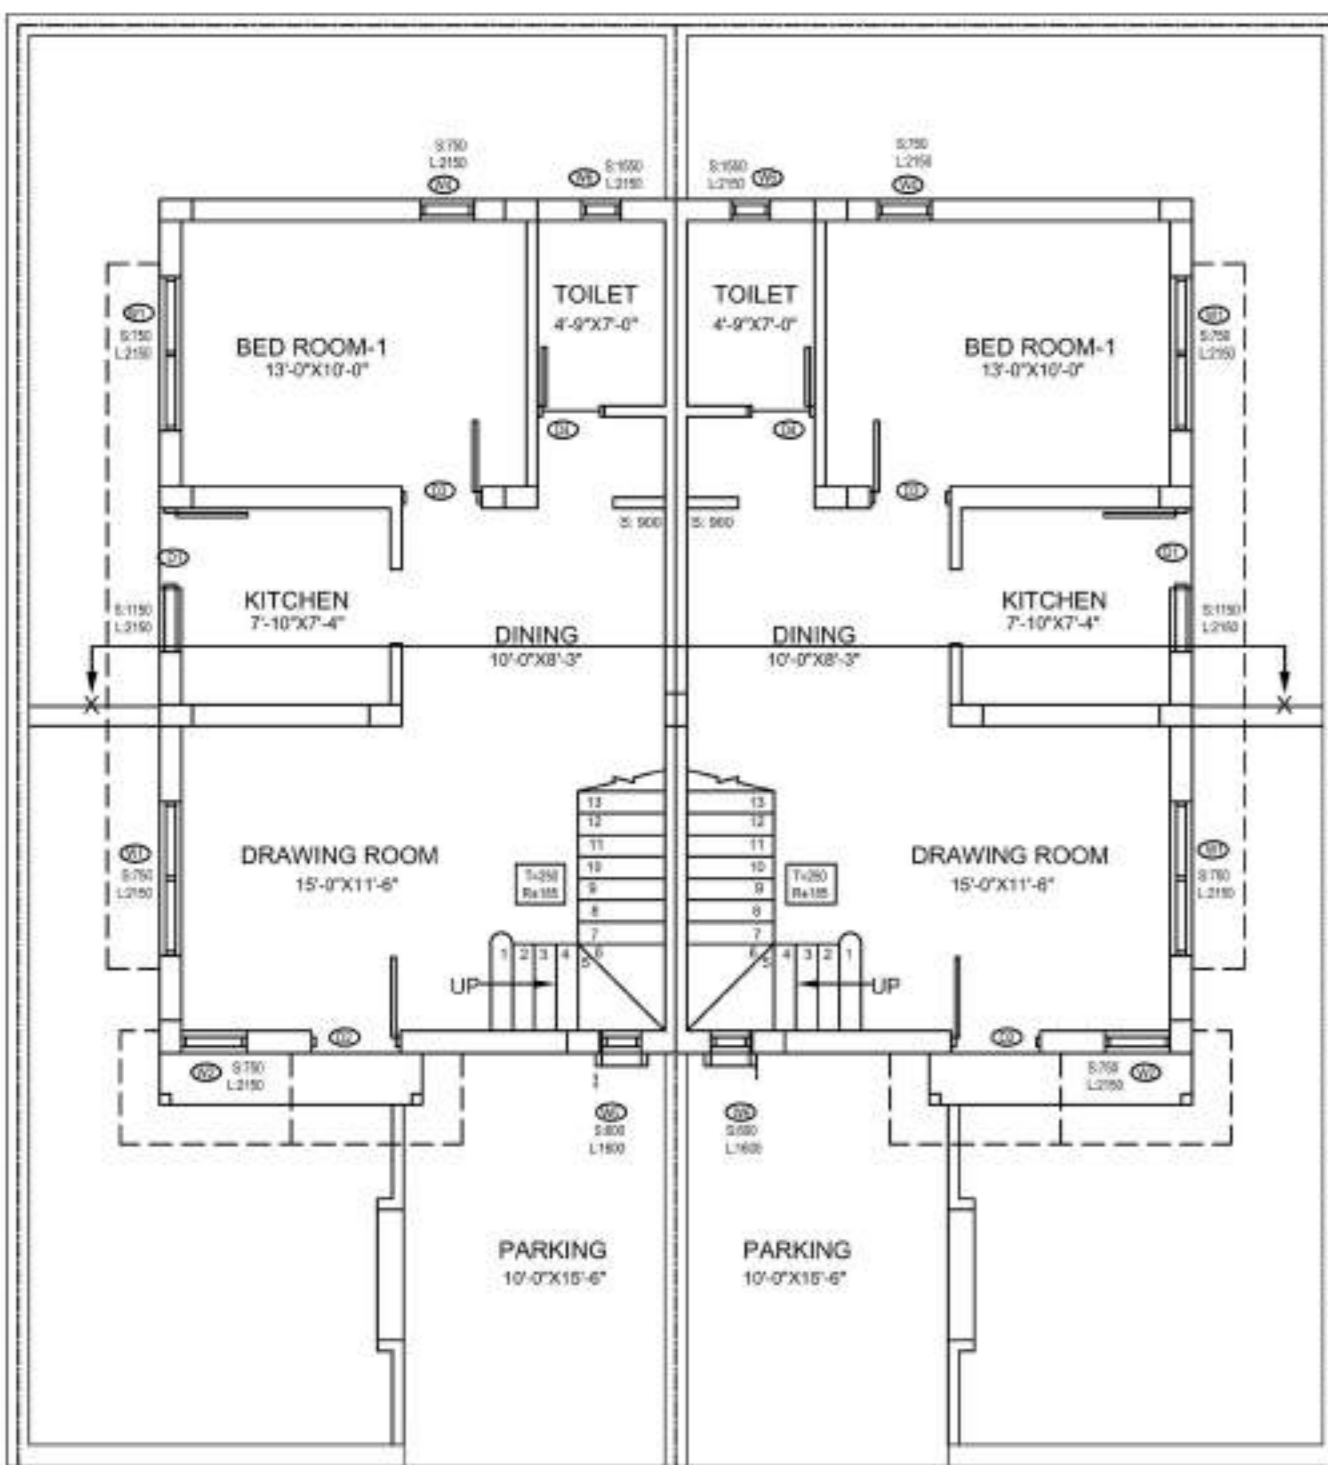

GROUND FLOOR PLAN
SCALE - 1:100

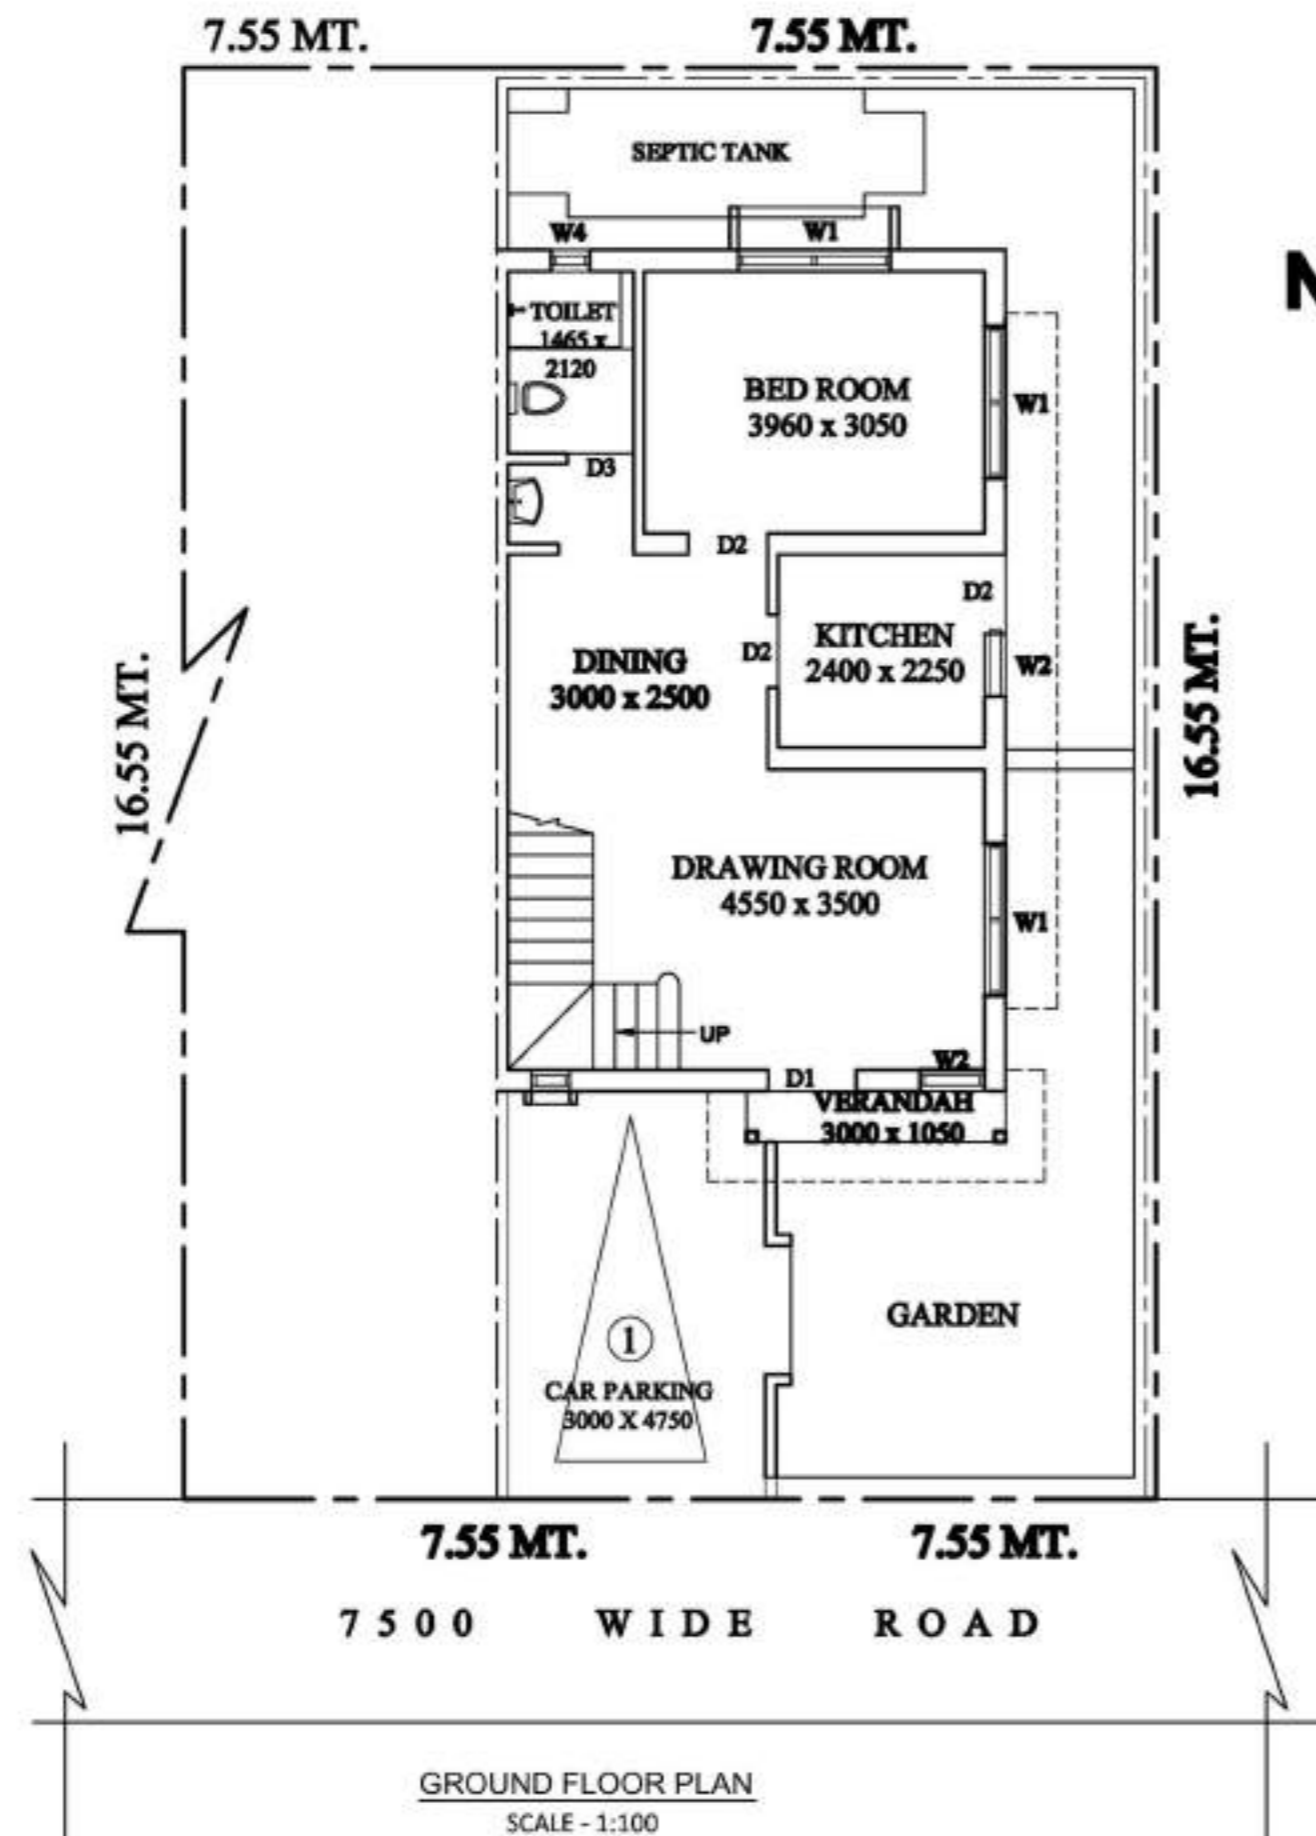

GROUND FLOOR PLAN
SCALE - 1:100

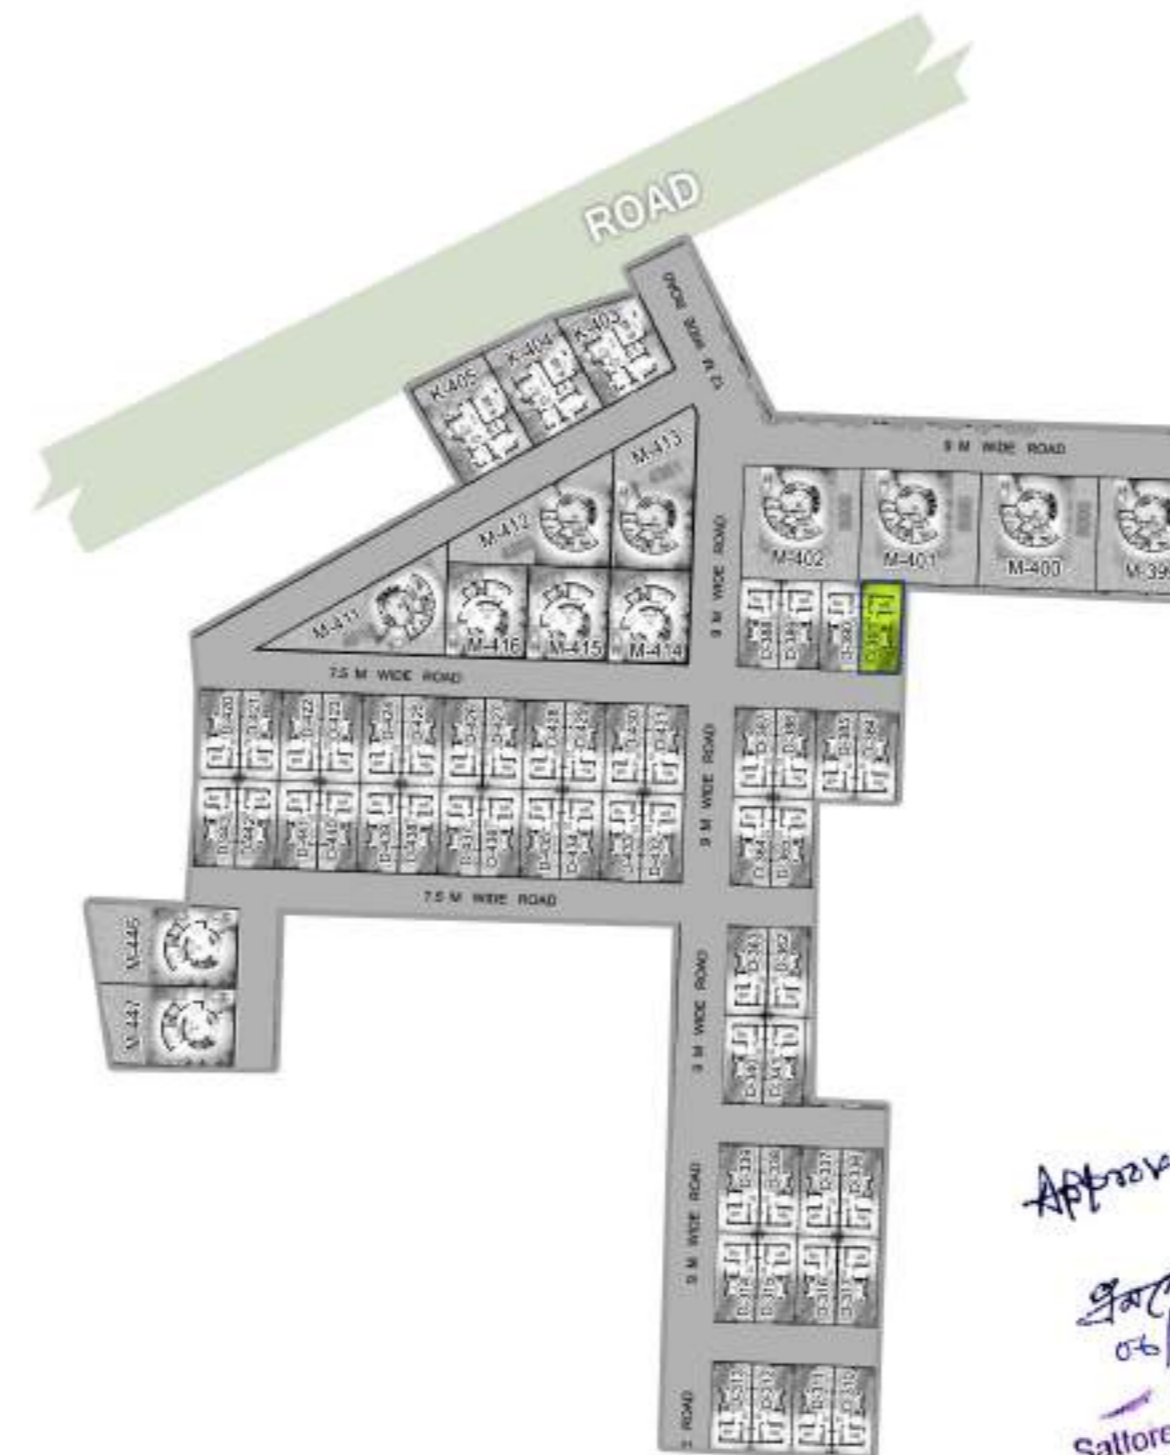

SITE PLAN
SCALE - 1:600

PLOT AREA = 1344 SQ.FTS.

GROUND FLOOR & FIRST FLOOR
TOTAL BUILT UP AREA(G+1)= 1031 SQFT.

DOOR/WINDOW SCHEDULE

MASONRY OPENING	NO.	MASONRY OPENING
1000 X 2100	W1	1750 X 1400
950 X 2100	W2	900 X 1400
750 X 2100	W3	600 X 600
	W4	580 X 600

SPECIFICATIONS

- 1) ALL DIMENSIONS ARE GIVEN IN MM. OTHERWISE MENTION.
- 2) DEPTH OF SEMI UNDER GROUND WATER RESERVOIR SHALL NOT EXCEED THE DEPTH OF FOUNDATION OF NEIGHBOURING COLUMNS.
- 3) 250 MM THICK FIRST CLASS BRICKWORK WITH CEMENT MORTAR (1:6) AT OUTSIDE WALLS.
- 4) 125 MM THICK FIRST CLASS BRICKWORK WITH CEMENT MORTAR (1:4) WITH APPROVED HB NETTING IN EVERY ALTERNATE LAYER AT INSIDE WALLS.
- 5) R.C.C. WORK WITH STONE CHIPS, SAND, CEMENT (4:2:1)
- 6) CONCRETE GRADE M-20, STEEL GRADE FE-500.
- 7) PLASTERING WITH C.M (1:6) FOR BRICK WORK & (1:4) FOR CEILING.
- 8) PLAIN CEMENT CONCRETE WITH BRICK KHOA, SAND, CEE (6:3:1)
- 9) LIME TERRACING WITH BRICK KHOA, SURKI, LIME (7:2:2)
- 10) ALL PRECAUTIONARY MEASURE WILL BE TAKEN AT THE TIME OF CONSTRUCTION.


Blaswani
Bhadracharya Narayan Gargwal
Lic. No. 567 (F), C.M.C.
11, SECTOR 10, GATEWAY ROAD
DHAKUTTA-751 028

SIGNATURE OF ENGINEER (TRACED BY)

KRISHNA CHARITA ECHOHOMES
Partner
SIGNATURE OF OWNER'S

PROPOSED BUNGLOW
BUILDING PLAN SANCTION UNIT NO. D-391
AT MOUZA- KHANJANPUR, J.L. NO. 35, L.R.
KHATIAN NO. 1034, R.S. & L.R. DAG NO. 168,
UNDER SATTORE GRAM PANCHAYET, P.S.
PANRUI, DIST. BIRBHUM
UNDER THE PROJECT OF SOBUJ POTRO
AT SHANTINIKETAN


Approved
05/04/23
Proddhan
Sattore Gram Panchayet
Sattore, Panrui, Birbhum

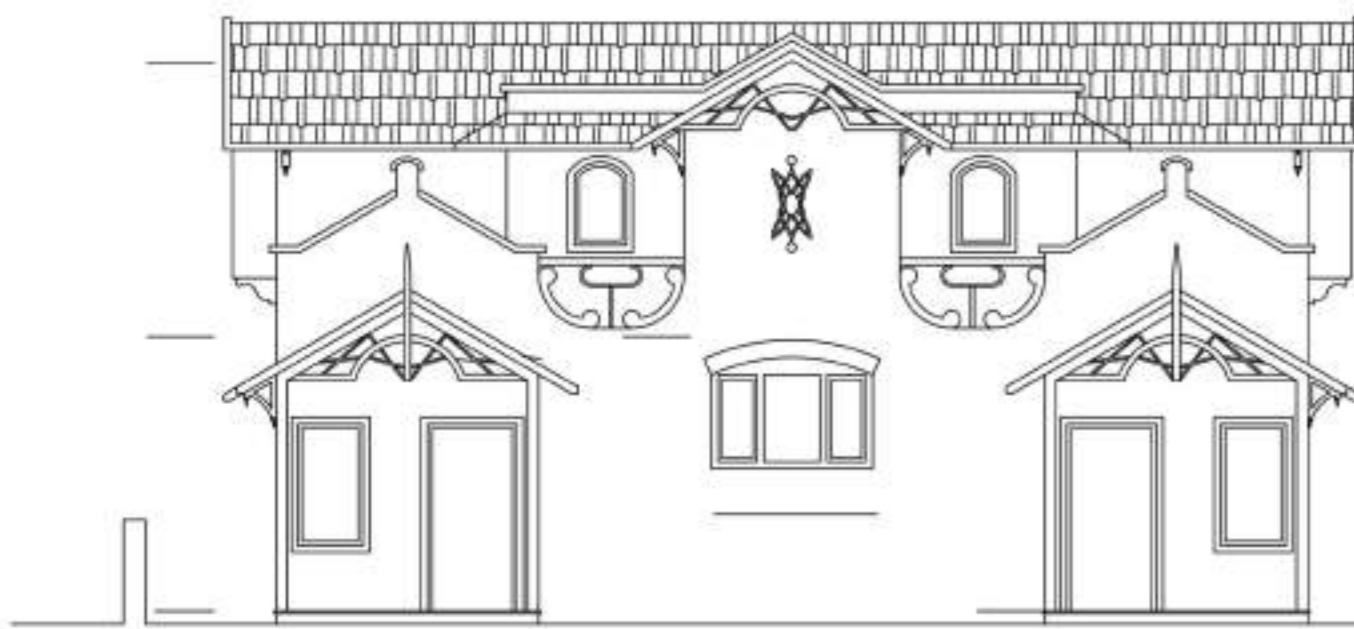


FRONT ELEVATION
SCALE - 1:100




SIDE ELEVATION
SCALE - 1:100

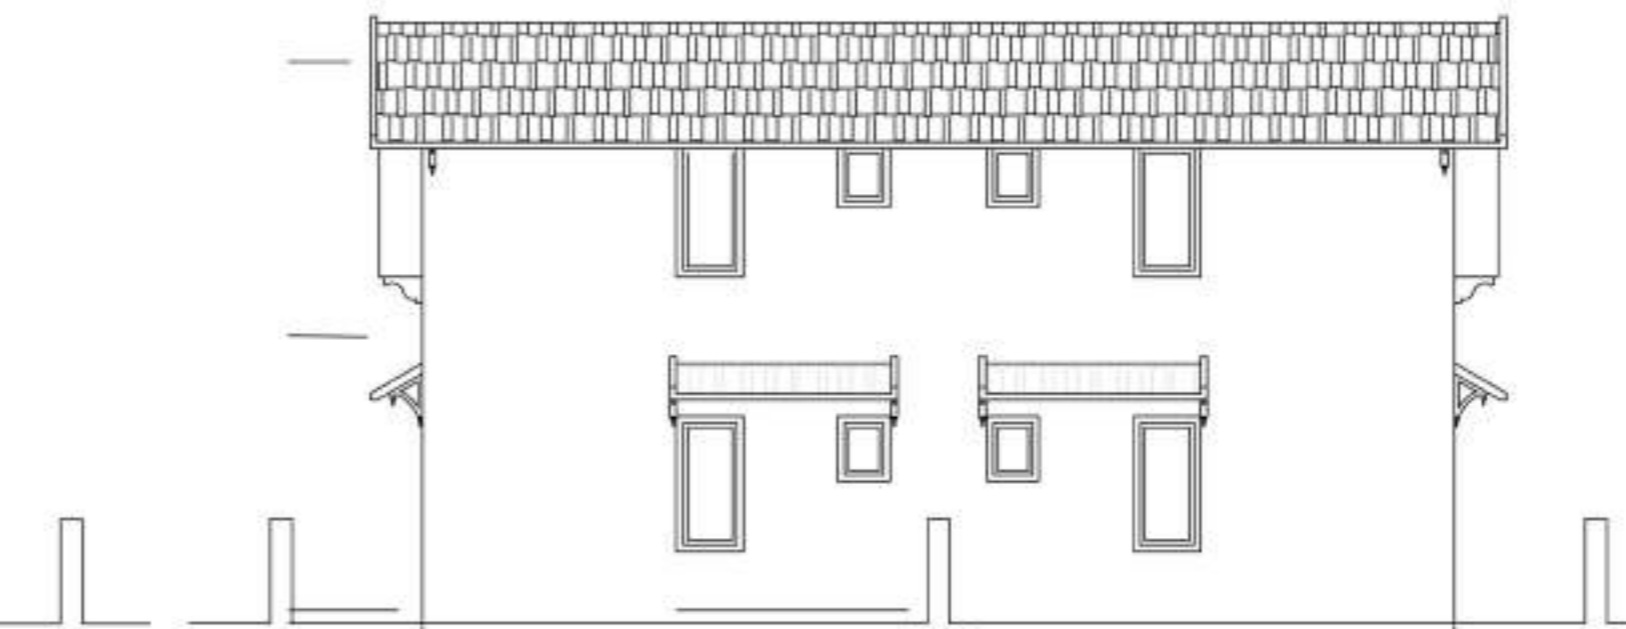


BACK ELEVATION
SCALE - 1:100

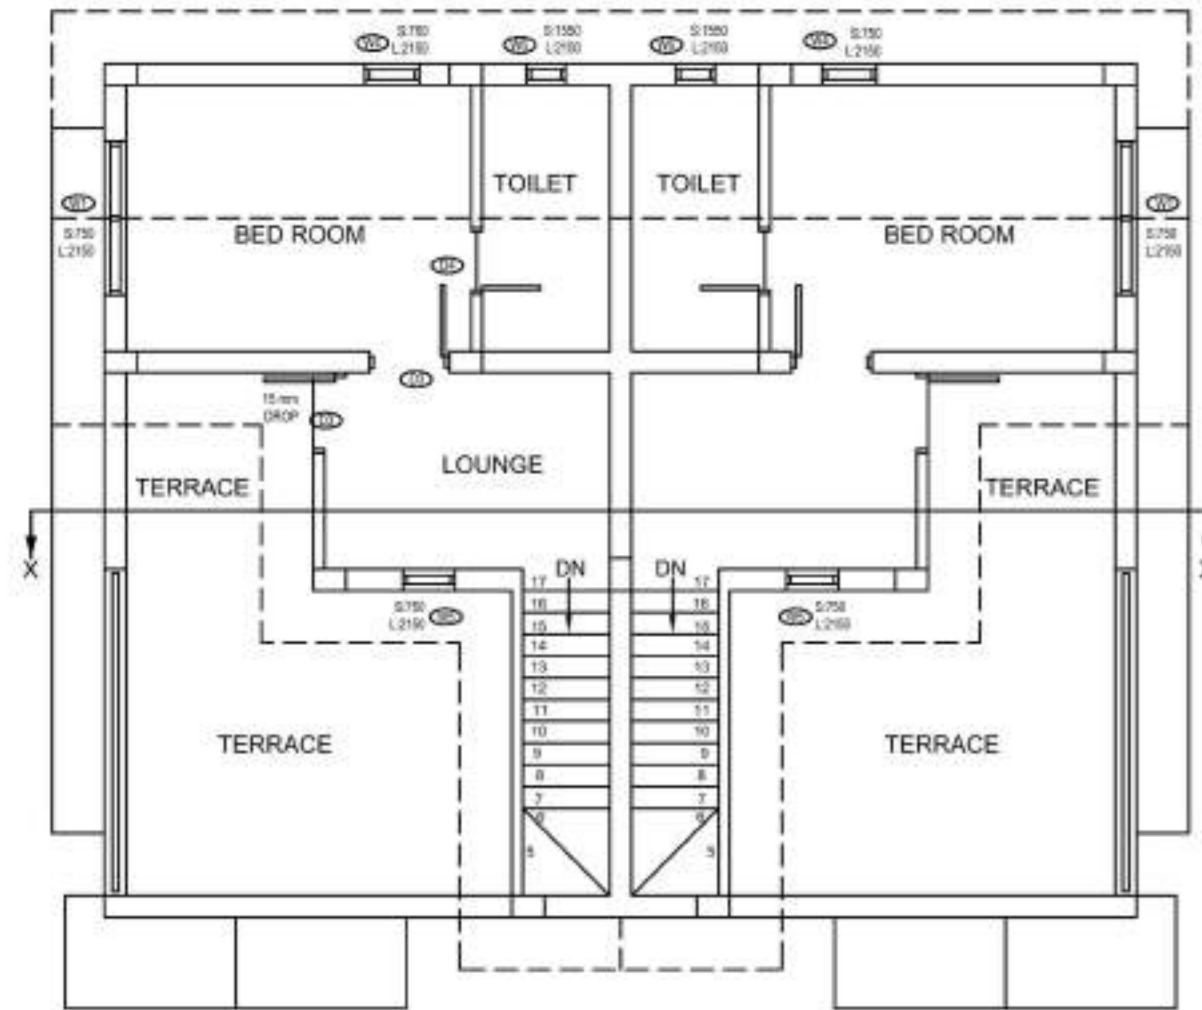

FIRST FLOOR PLAN
SCALE - 1:100

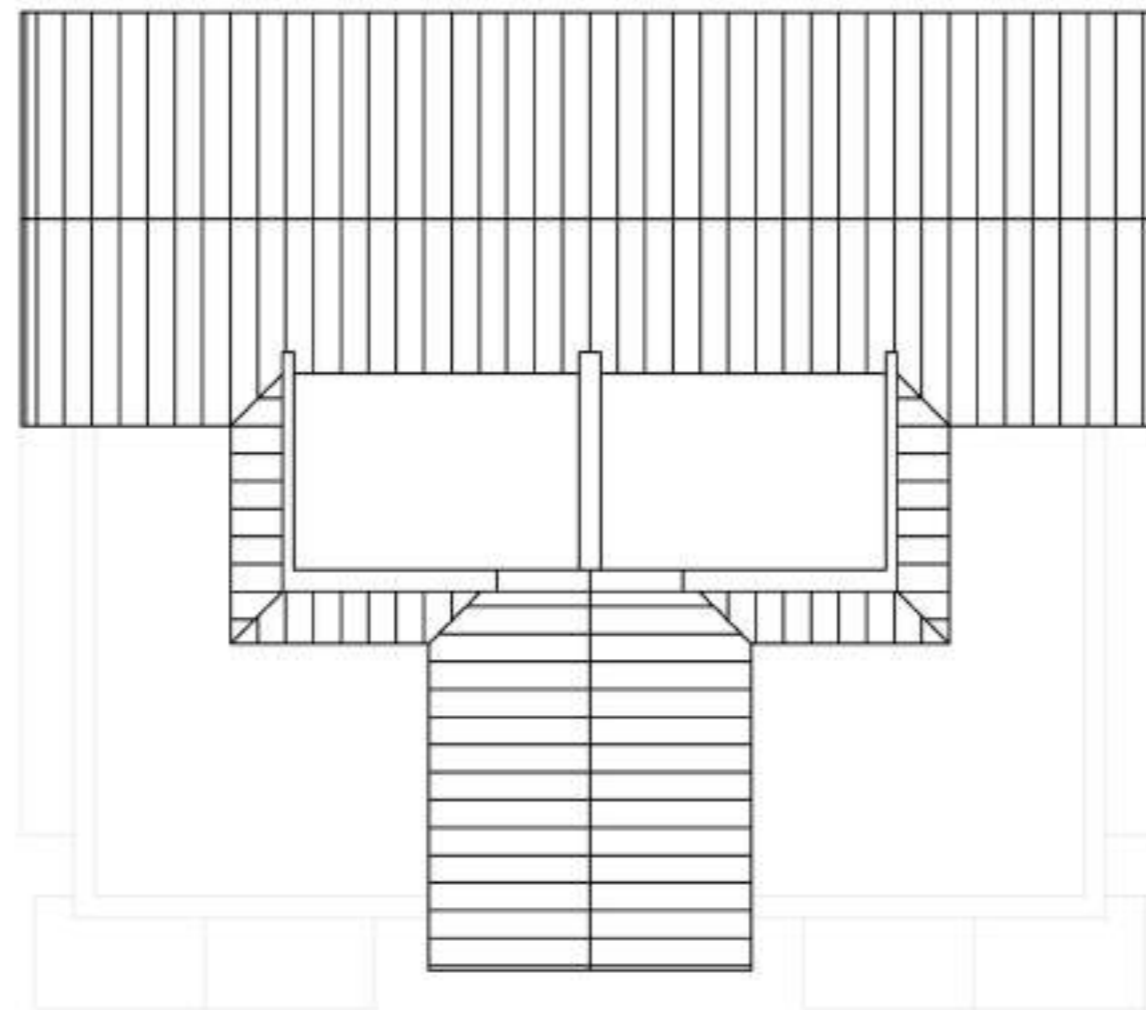


ROOF PLAN
SCALE - 1:100

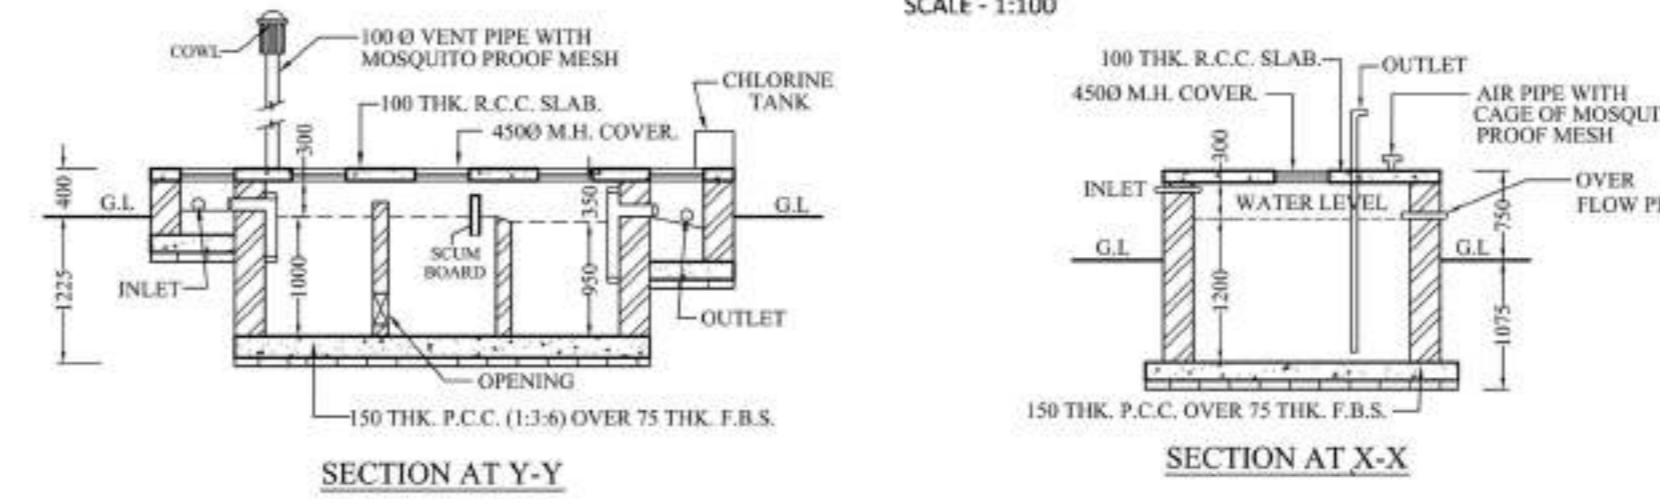


SECTION AT Y-Y


SECTION AT X-X

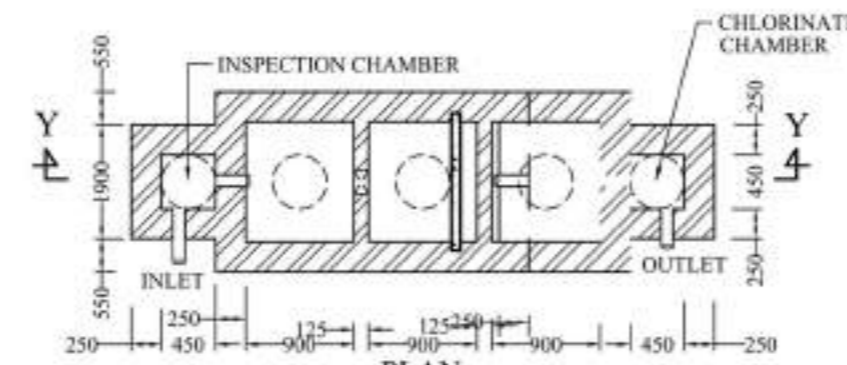


PLAN
DETAILS OF SEPTIC TANK
(FOR 20 USERS)
SCALE - 1:50

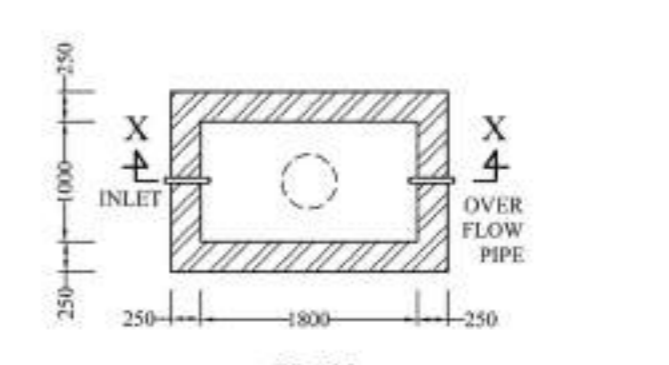


PLAN
DETAILS OF SEMI UNDER
GROUND WATER RESERVOIR
CAPACITY 400 GAL.
SCALE - 1:50

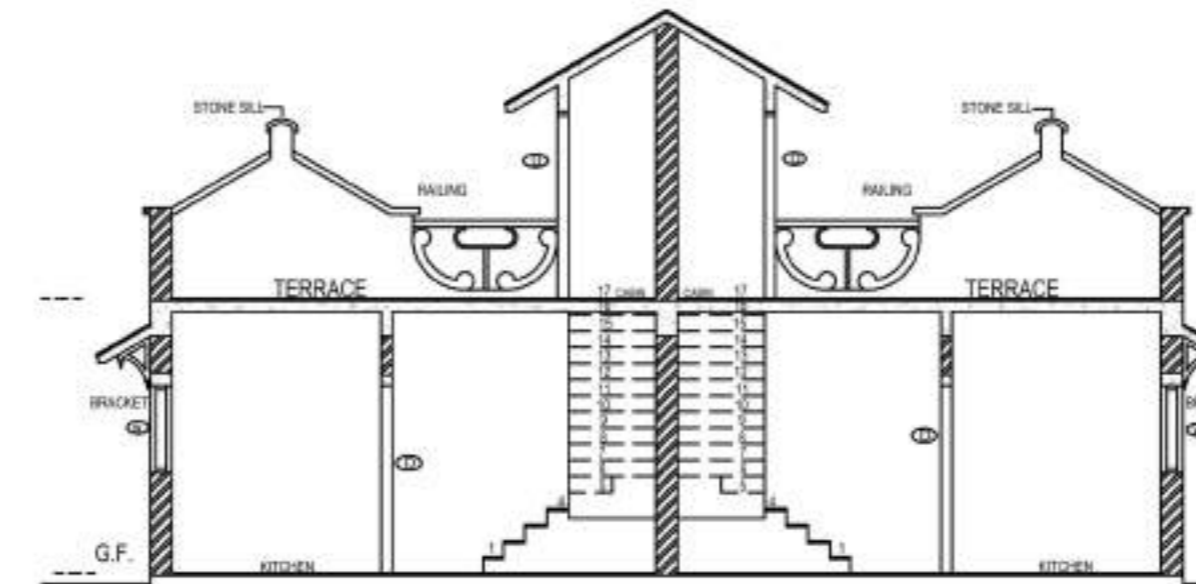

SECTION
SCALE - 1:100

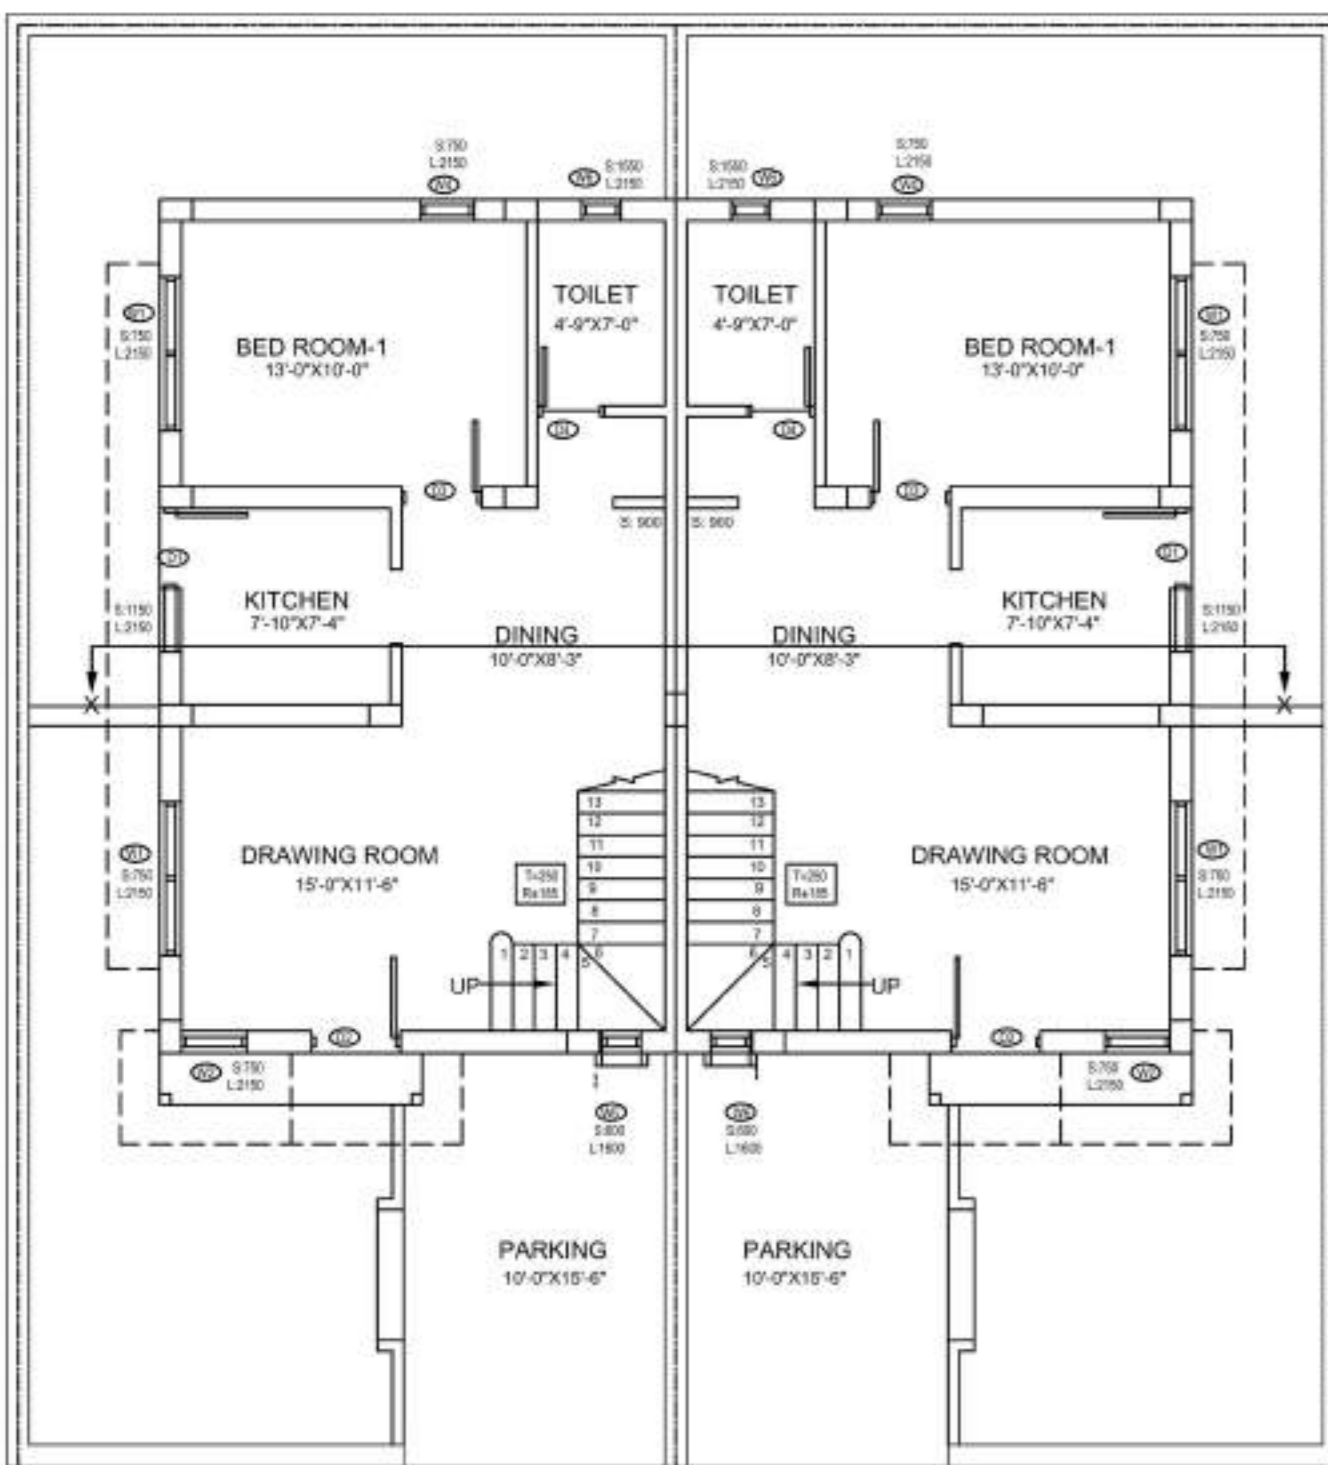


GROUND FLOOR PLAN
SCALE - 1:100

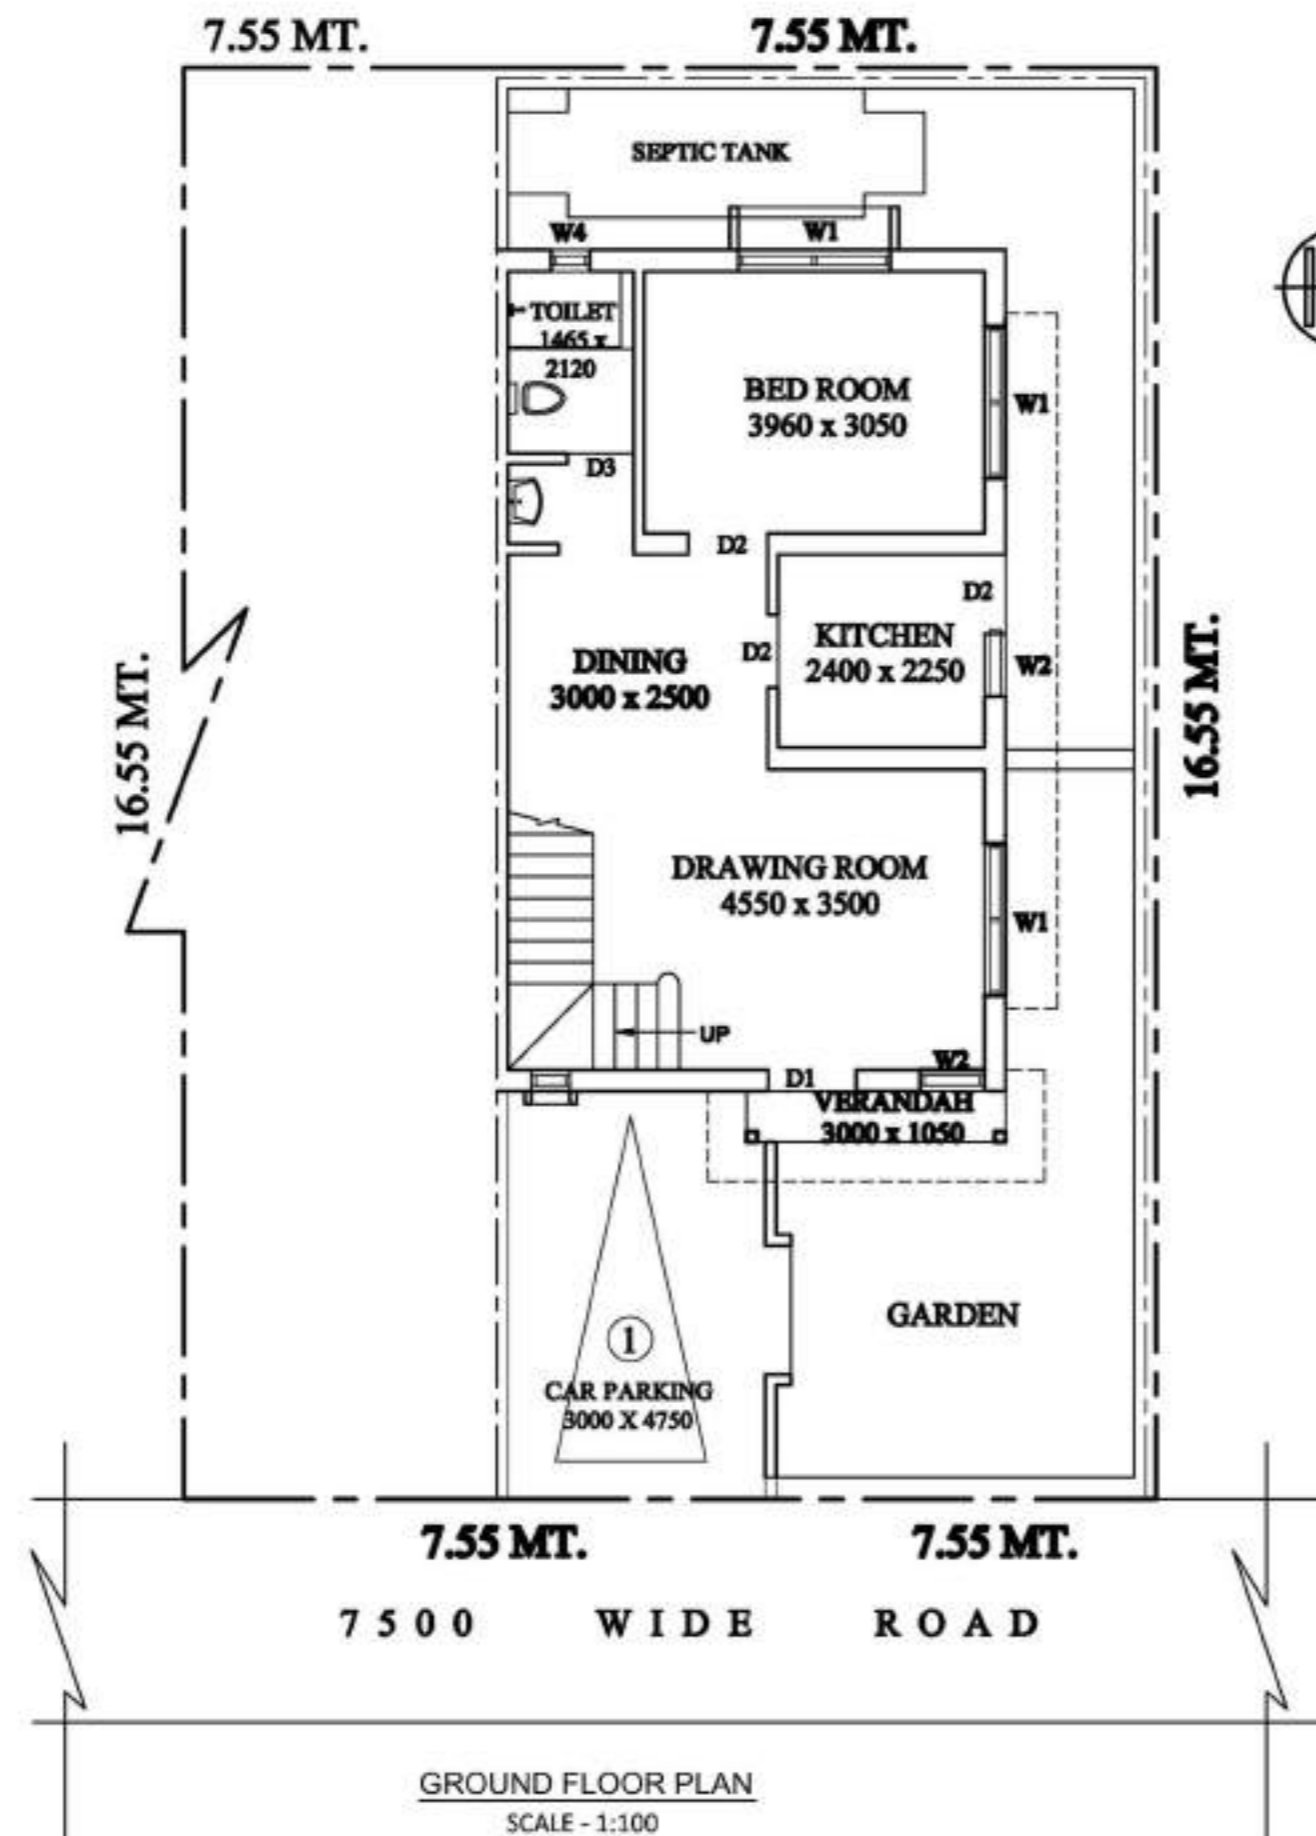

7.55 MT. 7.55 MT.
7500 WIDE ROAD

GROUND FLOOR PLAN
SCALE - 1:100

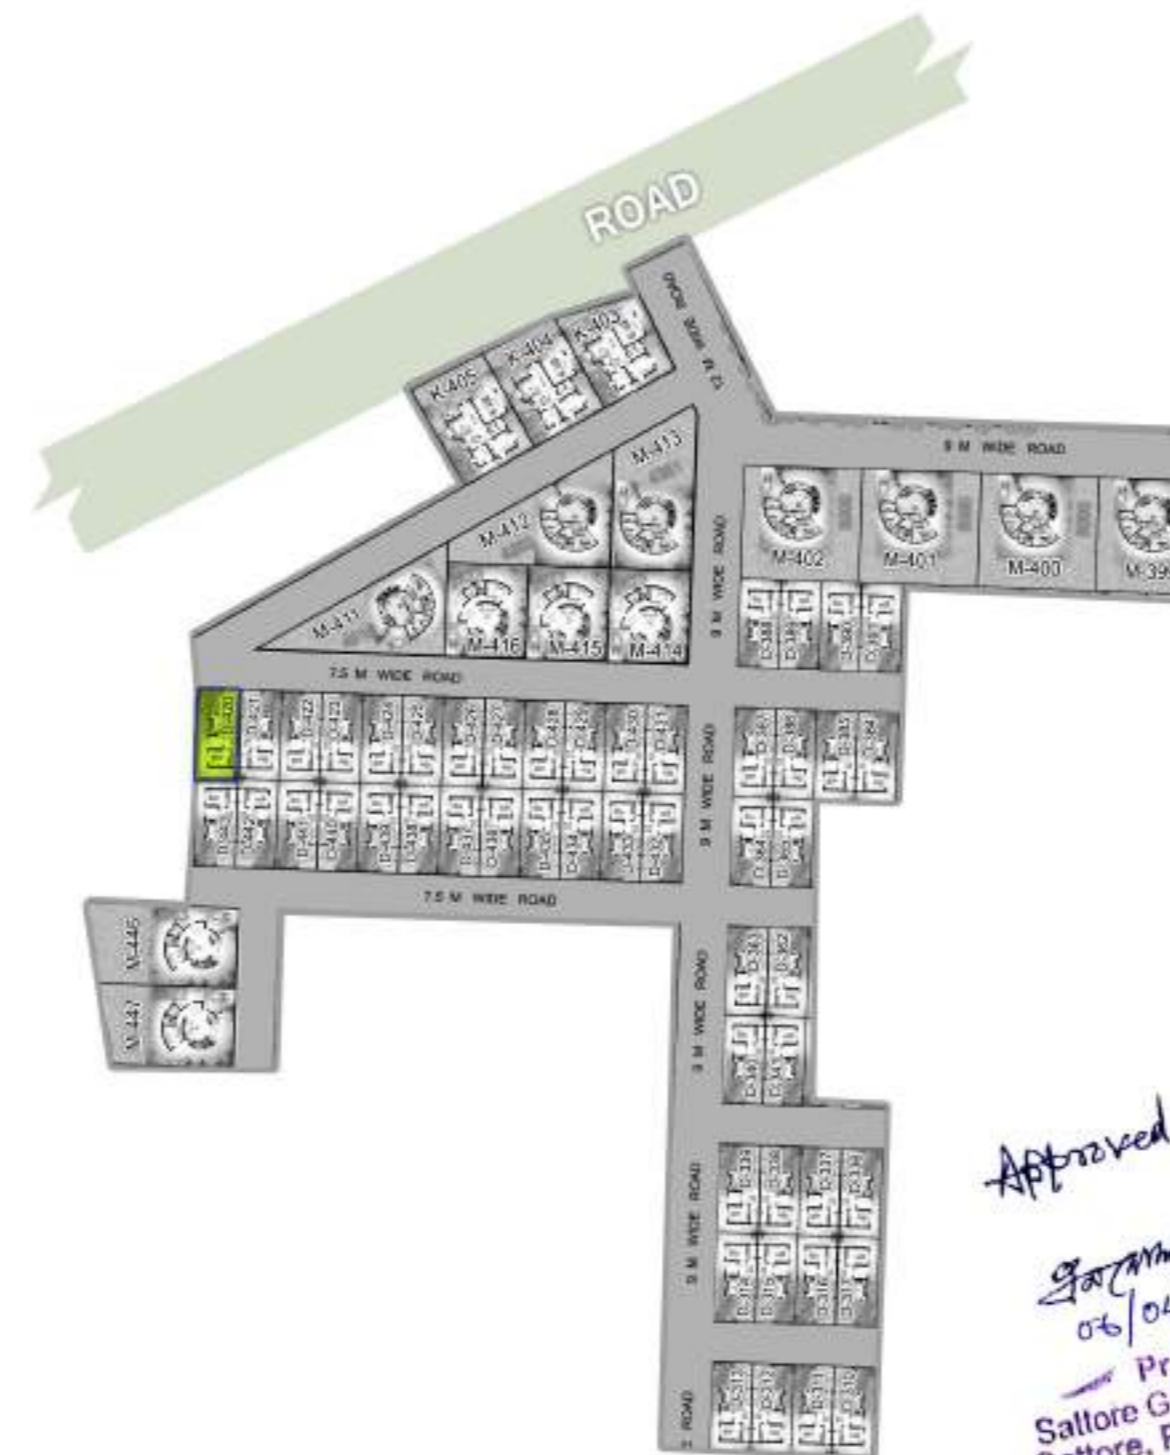

SITE PLAN
SCALE - 1:600

PLOT AREA = 1344 SQ.FTS.

GROUND FLOOR & FIRST FLOOR
TOTAL BUILT UP AREA(G+1)= 1031 SQFT.

DOOR/WINDOW SCHEDULE

MASONRY OPENING	NO.	MASONRY OPENING
1000 X 2100	W1	1750 X 1400
950 X 2100	W2	900 X 1400
750 X 2100	W3	600 X 600
	W4	580 X 600

SPECIFICATIONS

- 1) ALL DIMENSIONS ARE GIVEN IN MM. OTHERWISE MENTION.
- 2) DEPTH OF SEMI UNDER GROUND WATER RESERVOIR SHALL NOT EXCEED THE DEPTH OF FOUNDATION OF NEIGHBOURING COLUMNS.
- 3) 250 MM THICK FIRST CLASS BRICKWORK WITH CEMENT MORTAR (1:6) AT OUTSIDE WALLS.
- 4) 125 MM THICK FIRST CLASS BRICKWORK WITH CEMENT MORTAR (1:4) WITH APPROVED HB NETTING IN EVERY ALTERNATE LAYER AT INSIDE WALLS.
- 5) R.C.C. WORK WITH STONE CHIPS, SAND, CEMENT (4:2:1)
- 6) CONCRETE GRADE M-20, STEEL GRADE FE-500.
- 7) PLASTERING WITH C.M (1:6) FOR BRICK WORK & (1:4) FOR CEILING.
- 8) PLAIN CEMENT CONCRETE WITH BRICK KHOA, SAND, CEE (6:3:1)
- 9) LIME TERRACING WITH BRICK KHOA, SURKI, LIME (7:2:2)
- 10) ALL PRECAUTIONARY MEASURE WILL BE TAKEN AT THE TIME OF CONSTRUCTION.

bliswani
Bhadransu Marayana Gargwal
Lic. No. 567 (P), C.M.C.
BE BYE ED VALUMB
10, 11, 12,100
SHARDA-100 000

SIGNATURE OF ENGINEER (TRACED BY)


KRISHNA CHARITA ECHOHOMES
Partner

SIGNATURE OF OWNER'S

PROPOSED BUNGLOW
BUILDING PLAN SANCTION UNIT NO. D-420
AT MOUZA- KHANJANPUR, J.L. NO. 35, L.R.
KHATIAN NO. 1034, R.S. & L.R. DAG NO. 179,
UNDER SATTORE GRAM PANCHAYET, P.S.
PANRUI, DIST. BIRBHUM
UNDER THE PROJECT OF SOBUJ POTRO
AT SHANTINIKETAN

Approved
06/04/23
Pradhan
Sattore Gram Panchayeti
Sattore, Panrui, Birbhumi


SCALE - 1:100, 1:50, 1:200, 1:600

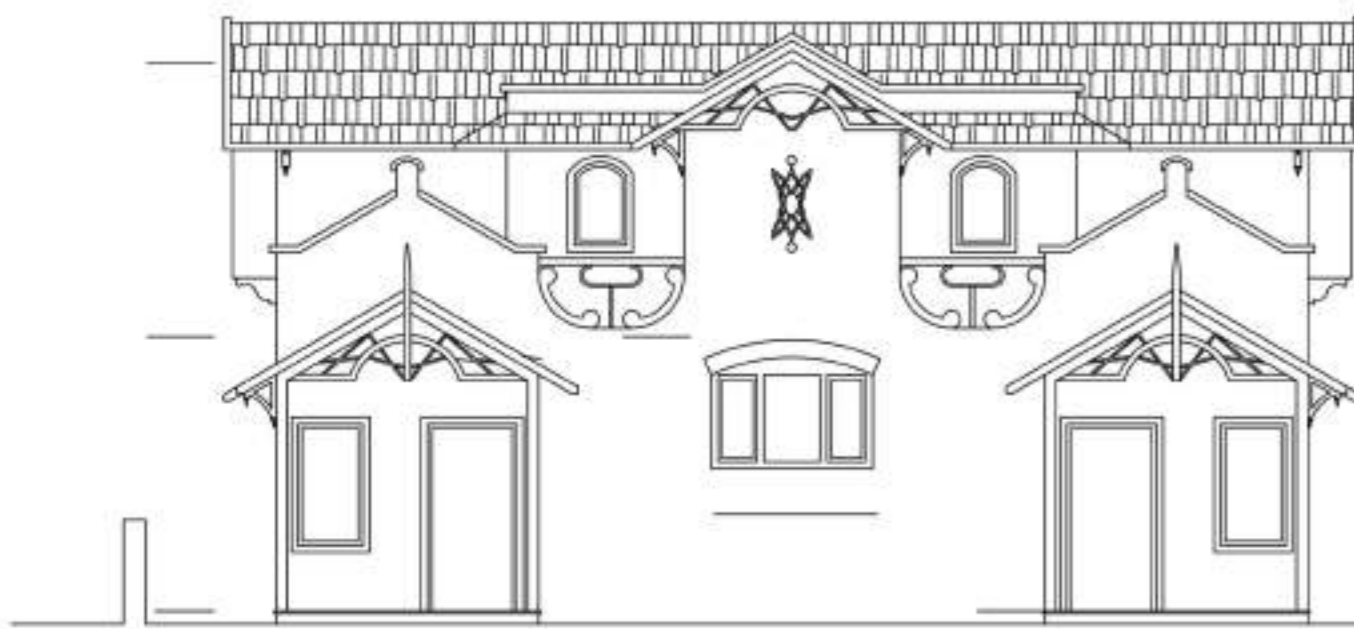


FRONT ELEVATION
SCALE - 1:100




SIDE ELEVATION
SCALE - 1:100

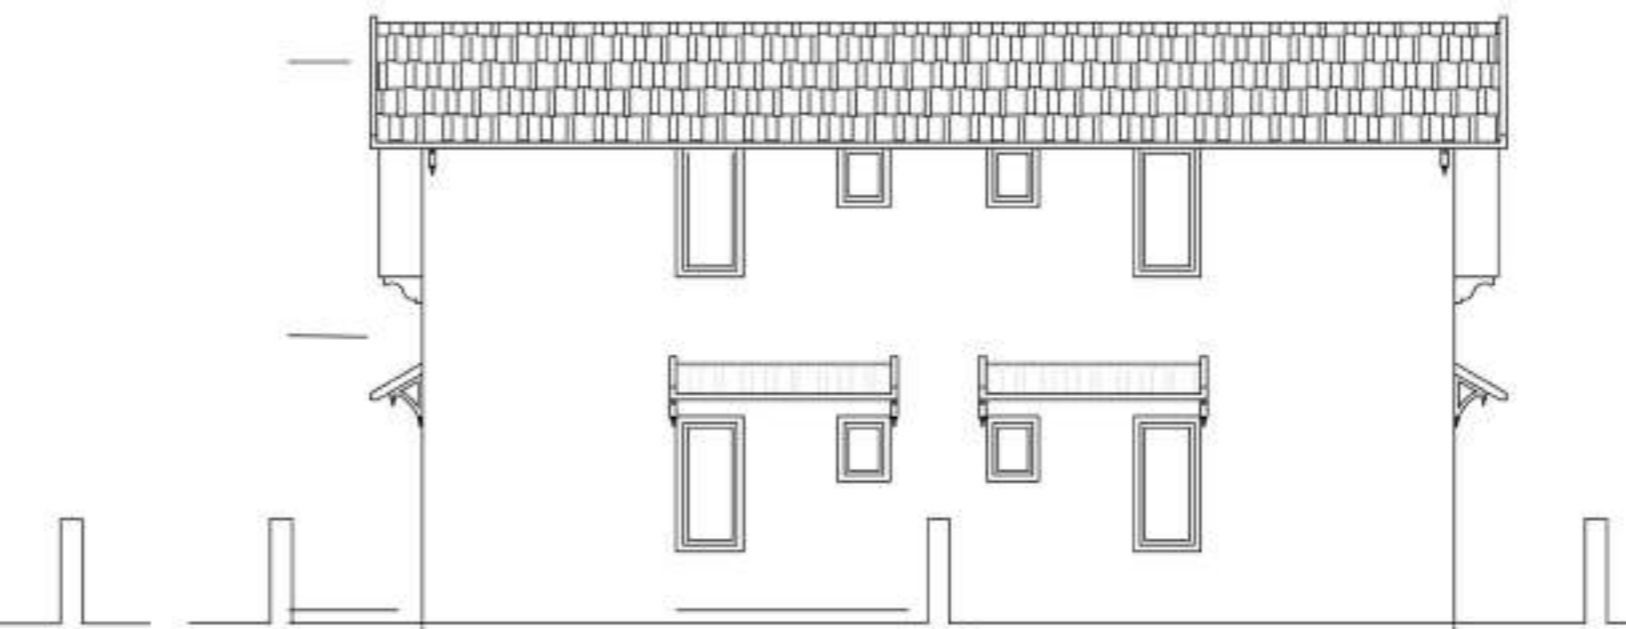


BACK ELEVATION
SCALE - 1:100

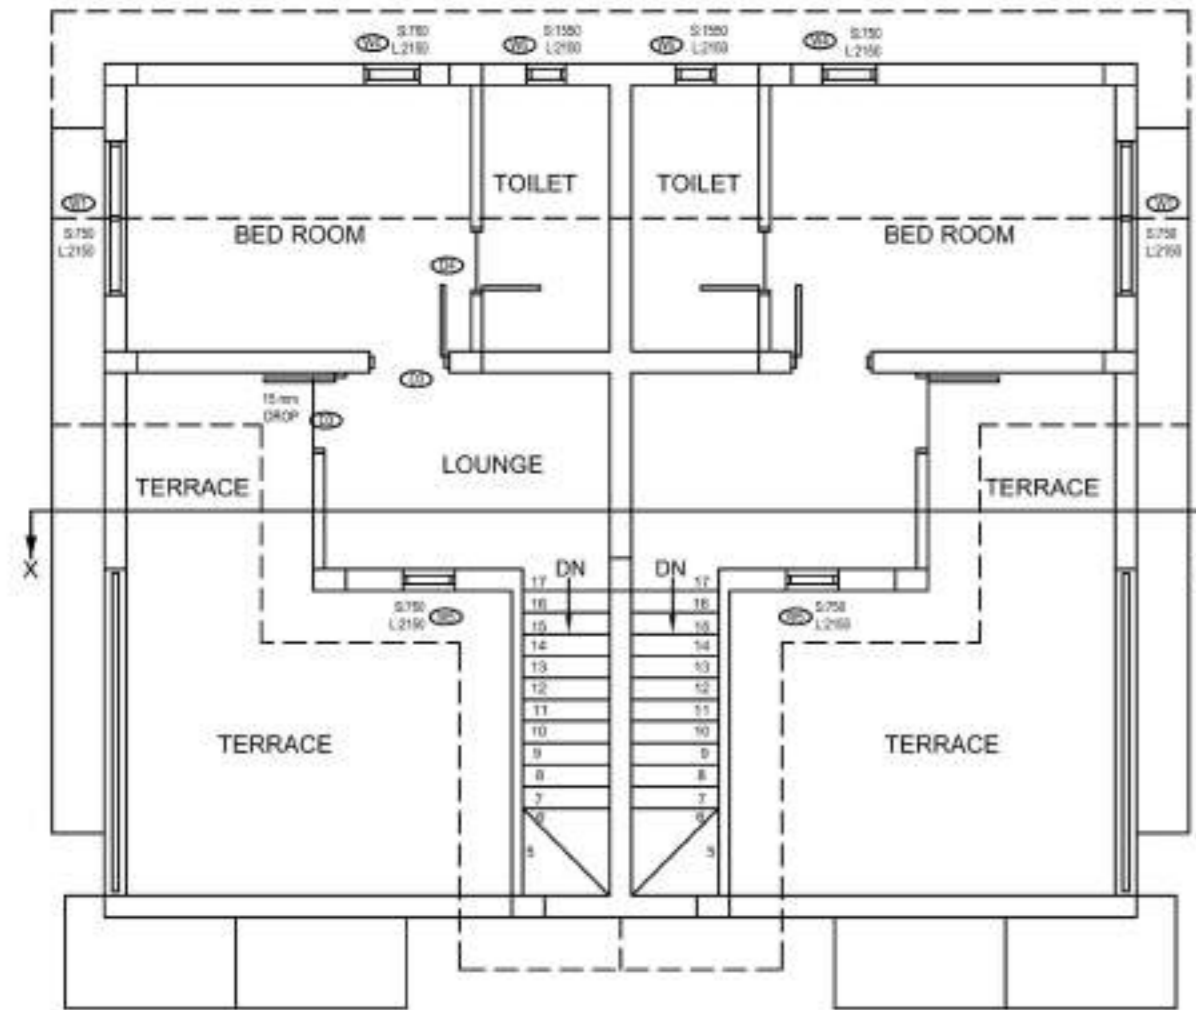

FIRST FLOOR PLAN
SCALE - 1:100

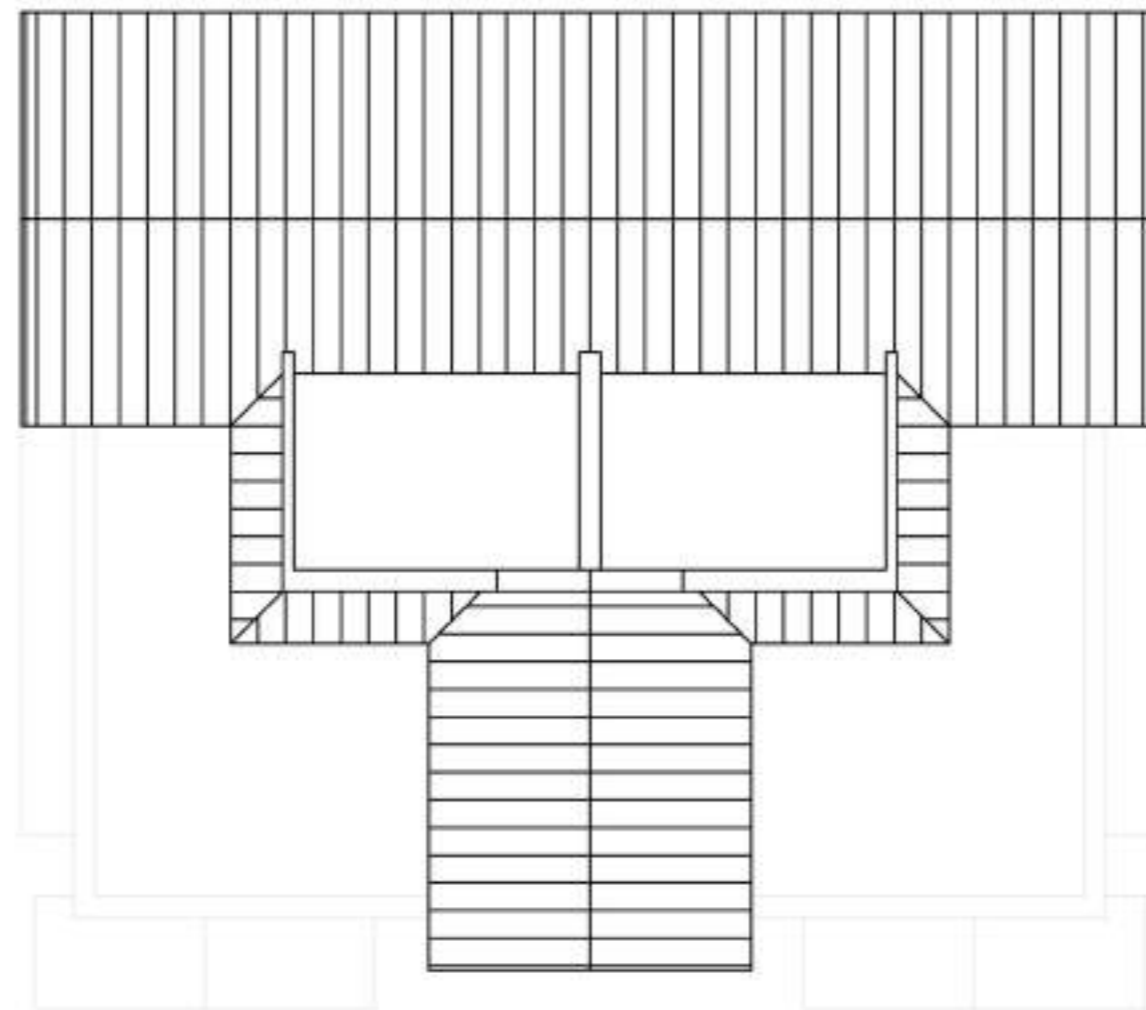


ROOF PLAN
SCALE - 1:100

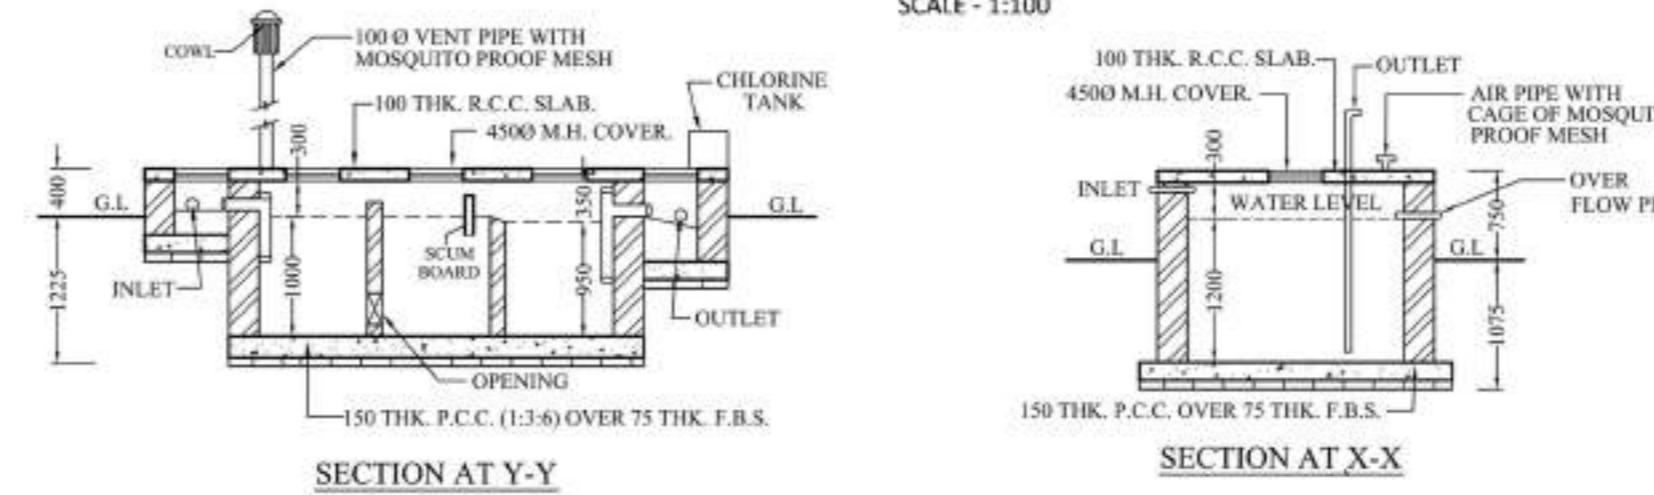


SECTION AT Y-Y


SECTION AT X-X

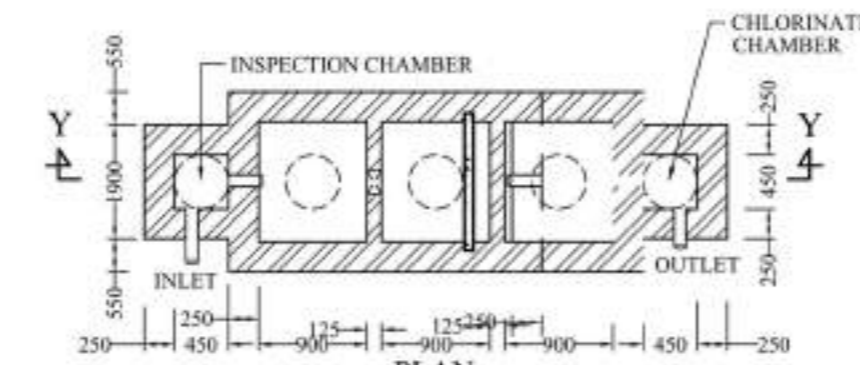


PLAN
DETAILS OF SEPTIC TANK
(FOR 20 USERS)
SCALE - 1:50

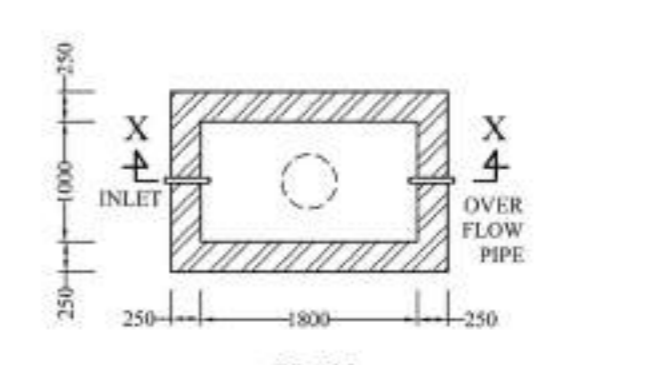


PLAN
DETAILS OF SEMI UNDER
GROUND WATER RESERVOIR
CAPACITY 400 GAL.
SCALE - 1:50

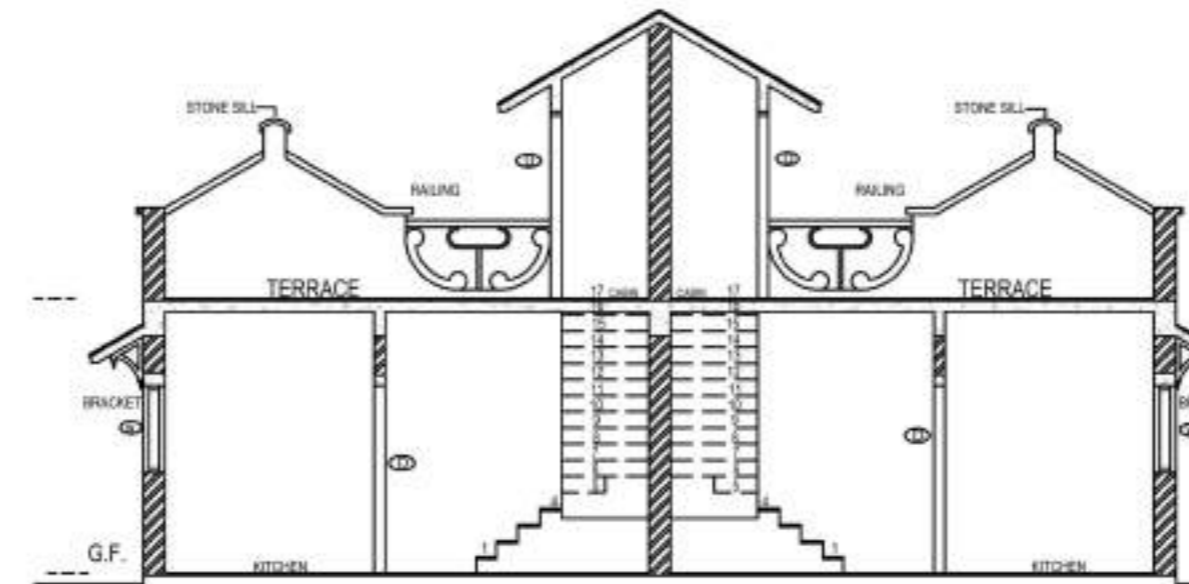

SECTION
SCALE - 1:100

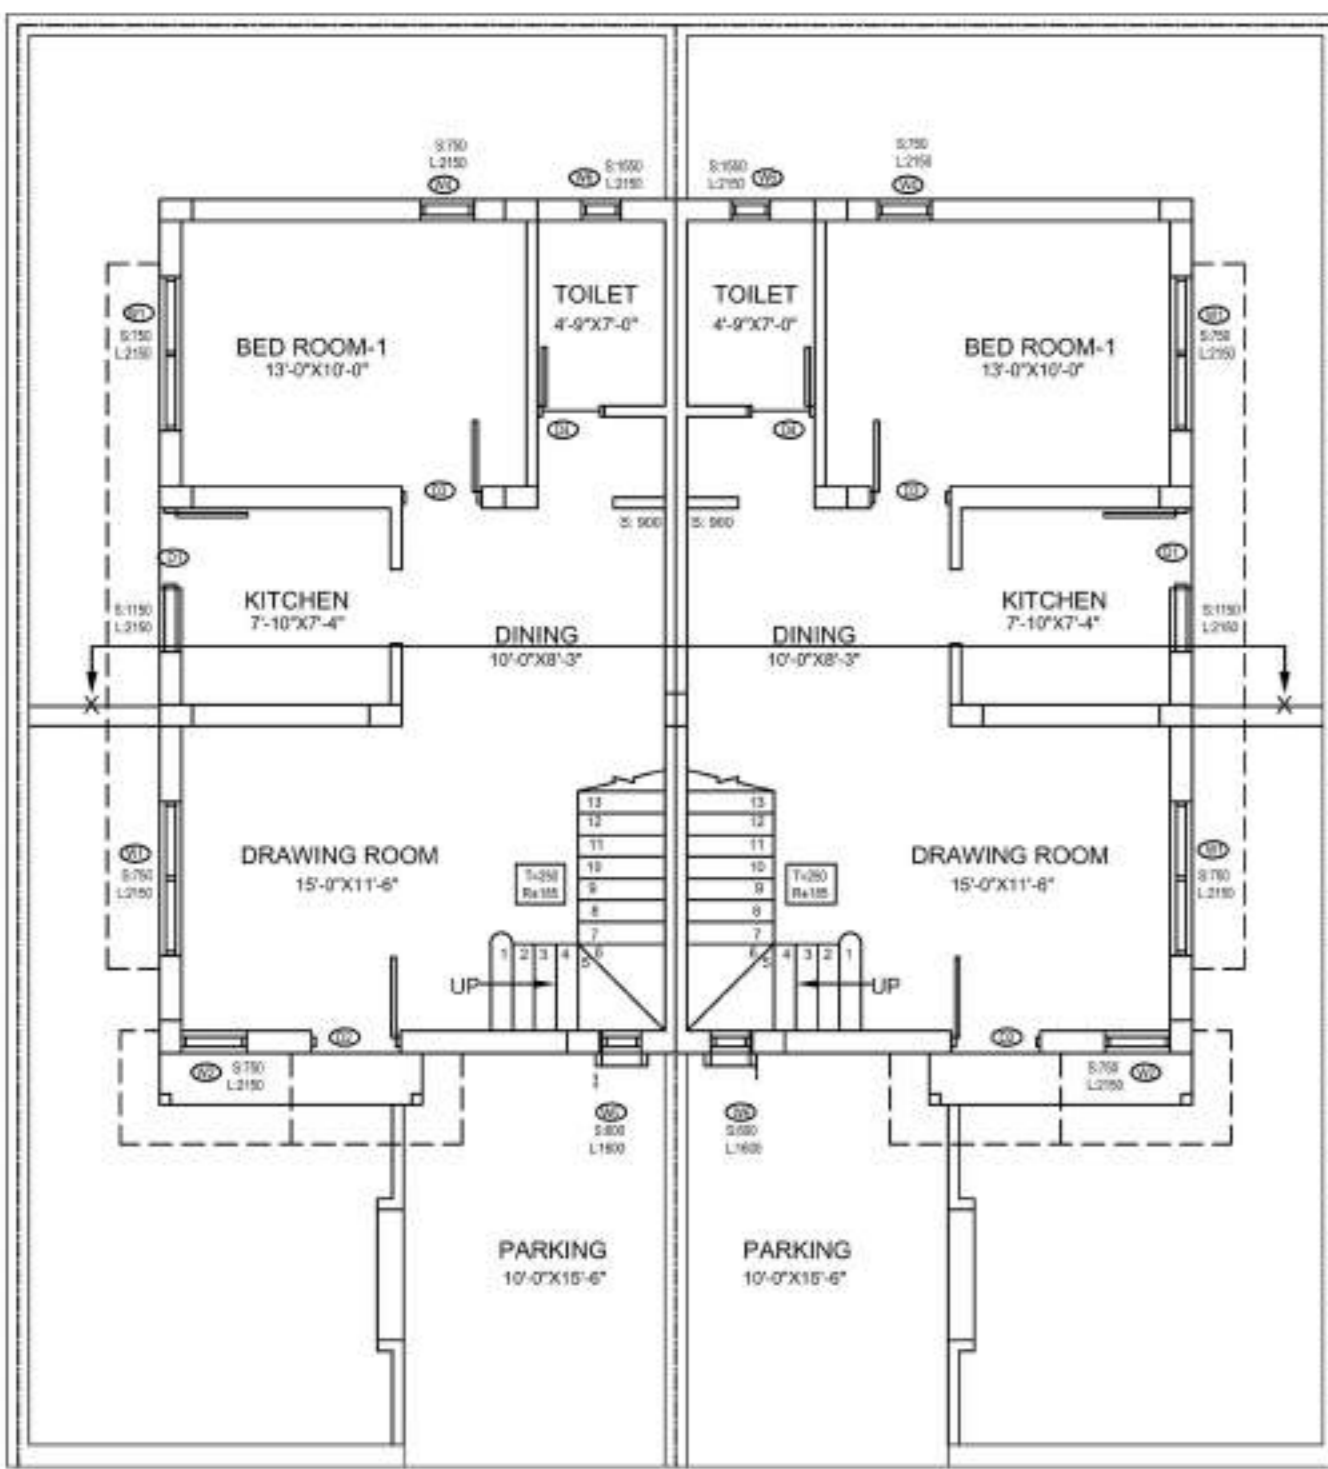

GROUND FLOOR PLAN
SCALE - 1:100

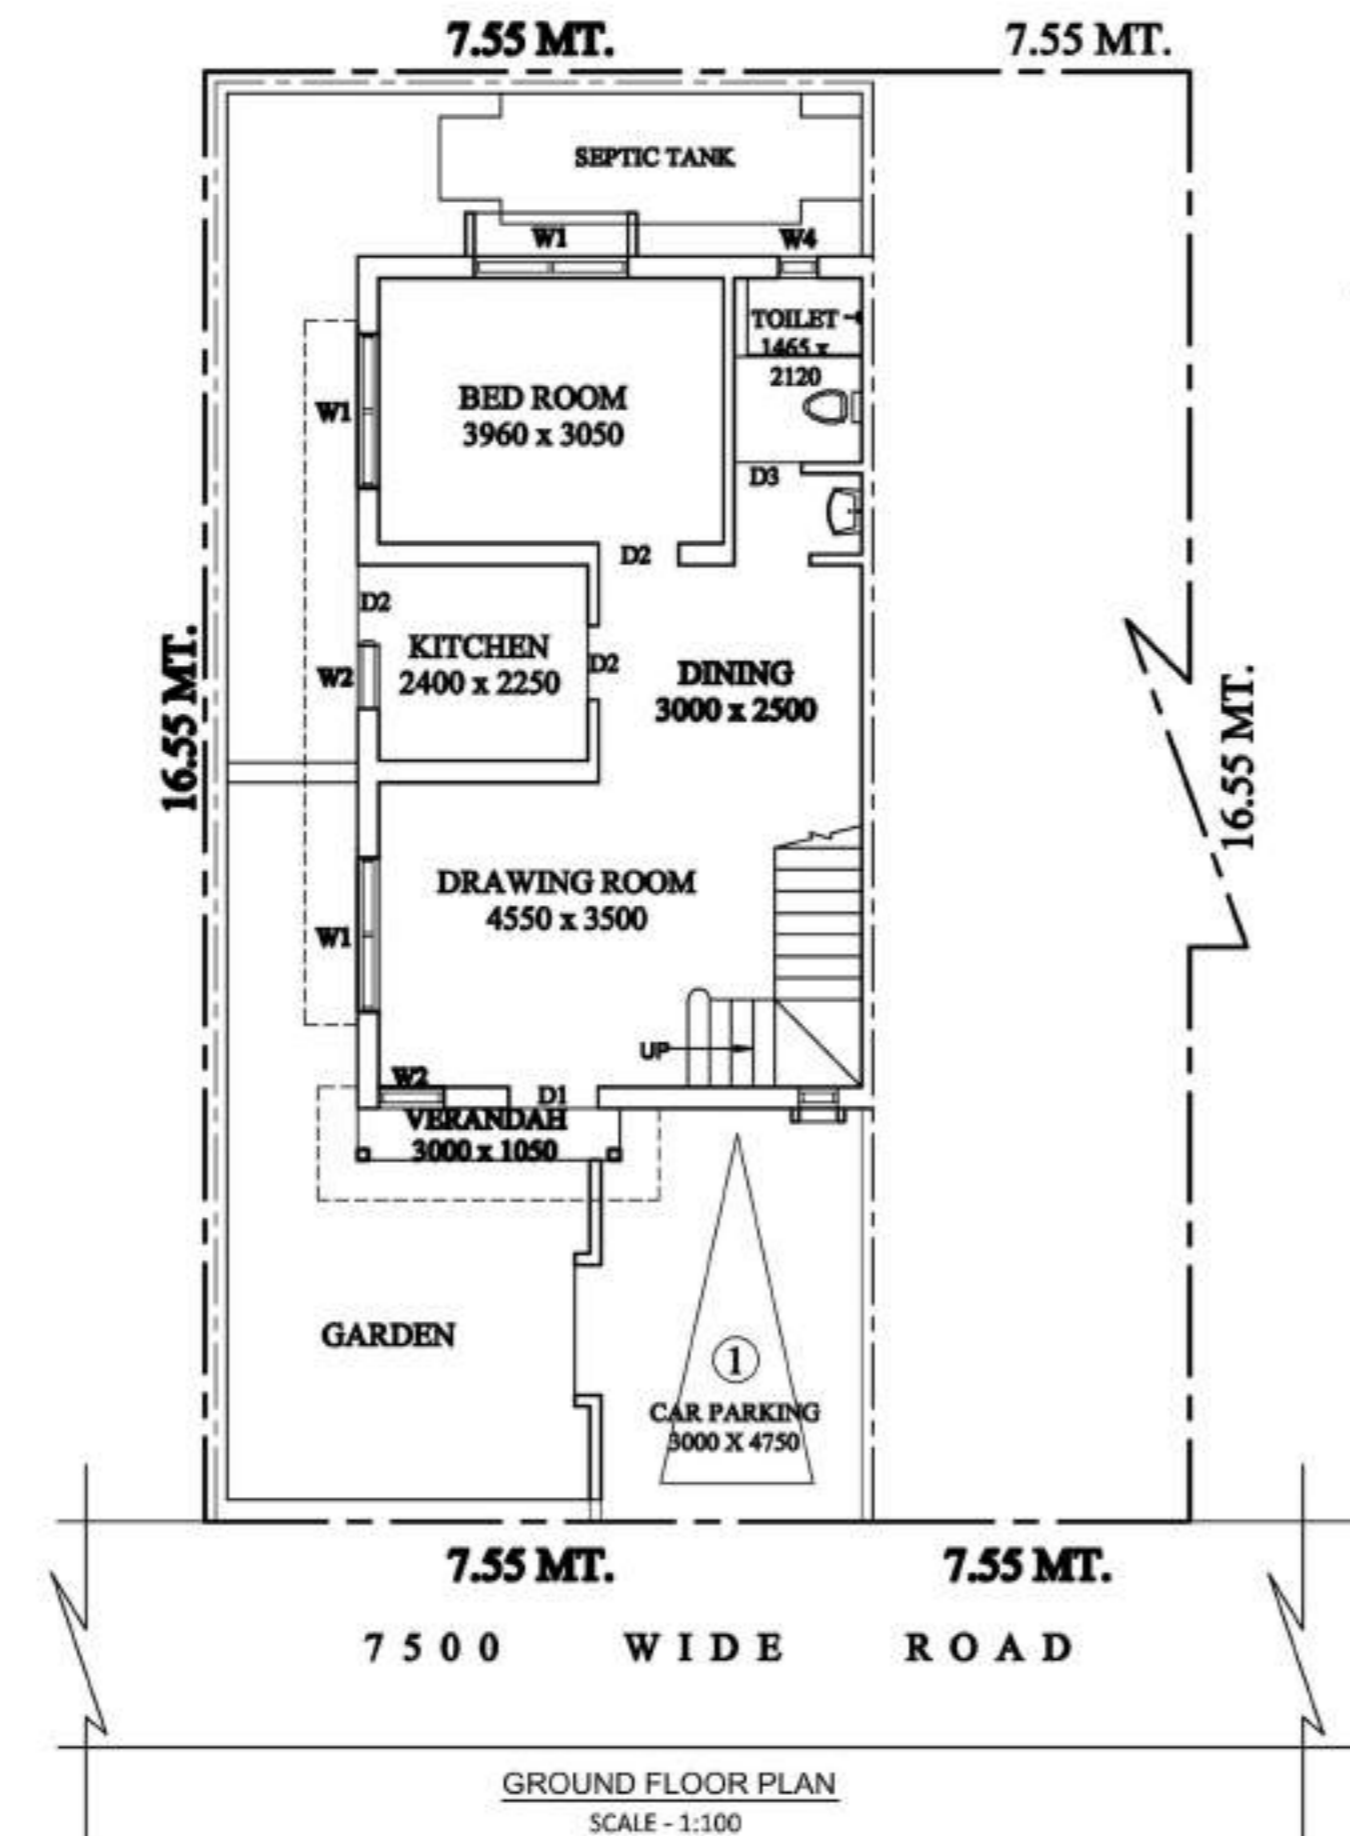

GROUND FLOOR PLAN
SCALE - 1:100



SITE PLAN
SCALE - 1:600

PLOT AREA = 1344 SQ.FTS.

GROUND FLOOR & FIRST FLOOR
TOTAL BUILT UP AREA(G+1)= 1031 SQFT.

DOOR/WINDOW SCHEDULE

MASONRY OPENING	NO.	MASONRY OPENING
1000 X 2100	W1	1750 X 1400
950 X 2100	W2	900 X 1400
750 X 2100	W3	600 X 600
	W4	580 X 600

SPECIFICATIONS

- ALL DIMENSIONS ARE GIVEN IN MM. OTHERWISE MENTION.
- DEPTH OF SEMI UNDER GROUND WATER RESERVOIR SHALL NOT EXCEED THE DEPTH OF FOUNDATION OF NEIGHBOURING COLUMNS.
- 250 MM THICK FIRST CLASS BRICKWORK WITH CEMENT MORTAR (1:6) AT OUTSIDE WALLS.
- 125 MM THICK FIRST CLASS BRICKWORK WITH CEMENT MORTAR (1:4) WITH APPROVED HB NETTING IN EVERY ALTERNATE LAYER AT INSIDE WALLS.
- R.C.C. WORK WITH STONE CHIPS, SAND, CEMENT (4:2:1)
- CONCRETE GRADE M-20, STEEL GRADE FE-500.
- PLASTERING WITH C.M (1:6) FOR BRICK WORK & (1:4) FOR CEILING.
- PLAIN CEMENT CONCRETE WITH BRICK KHOA, SAND, CEE (6:3:1)
- LIME TERRACING WITH BRICK KHOA, SURKI, LIME (7:2:2)
- ALL PRECAUTIONARY MEASURE WILL BE TAKEN AT THE TIME OF CONSTRUCTION.

bliswani
Mangra Marayana Gargwal
Lic. No. 567 (F), C.M.C.
BE BY: ED VALUER
1-C, NAGRI ROAD
SHARDA-110 028


SIGNATURE OF ENGINEER (TRACED BY)

KRISHNA CHARITA ECHOHOMES
Partner

SIGNATURE OF OWNER'S

PROPOSED BUNGLOW
BUILDING PLAN SANCTION UNIT NO. D-421
AT MOUZA- KHANJANPUR, J.L. NO. 35, L.R.
KHATIAN NO. 1034, R.S. & L.R. DAG NO. 179,
UNDER SATTORE GRAM PANCHAYET, P.S.
PANRUI, DIST. BIRBHUM
UNDER THE PROJECT OF SOBUJ POTRO
AT SHANTINIKETAN


Approved
06/04/23
Pradhan
Sattore Gram Panchayati
Sattore, Panrui, Birbhumi

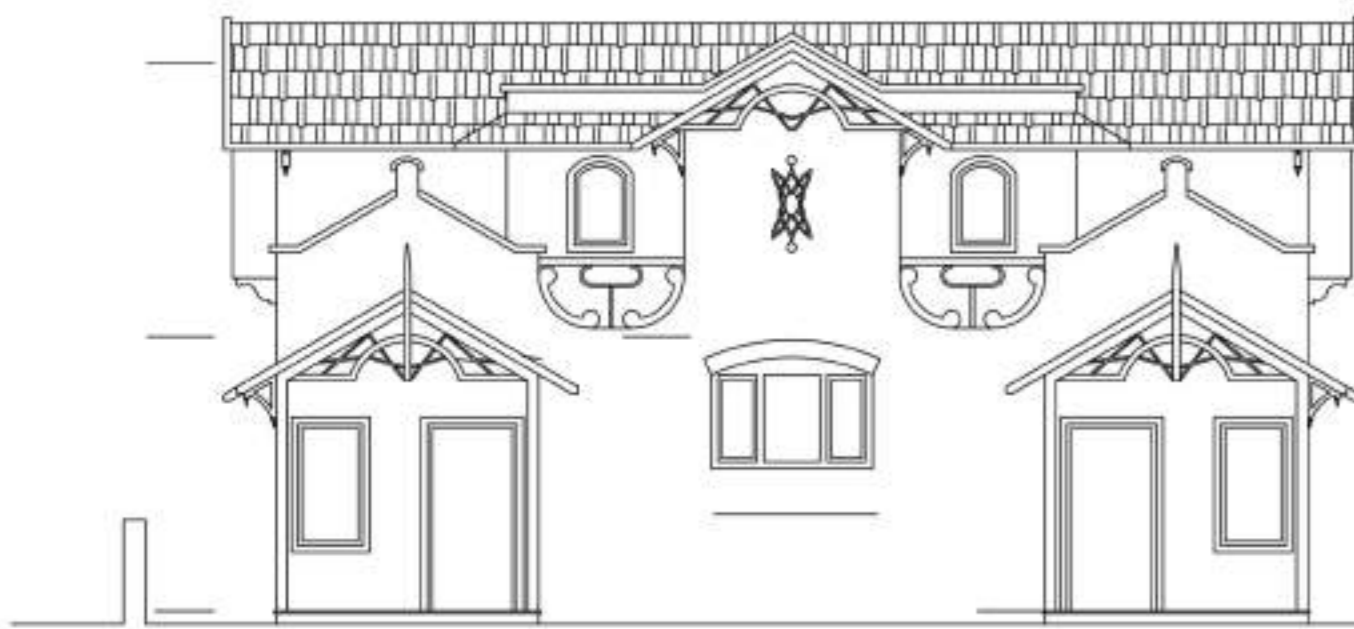


FRONT ELEVATION
SCALE - 1:100




SIDE ELEVATION
SCALE - 1:100

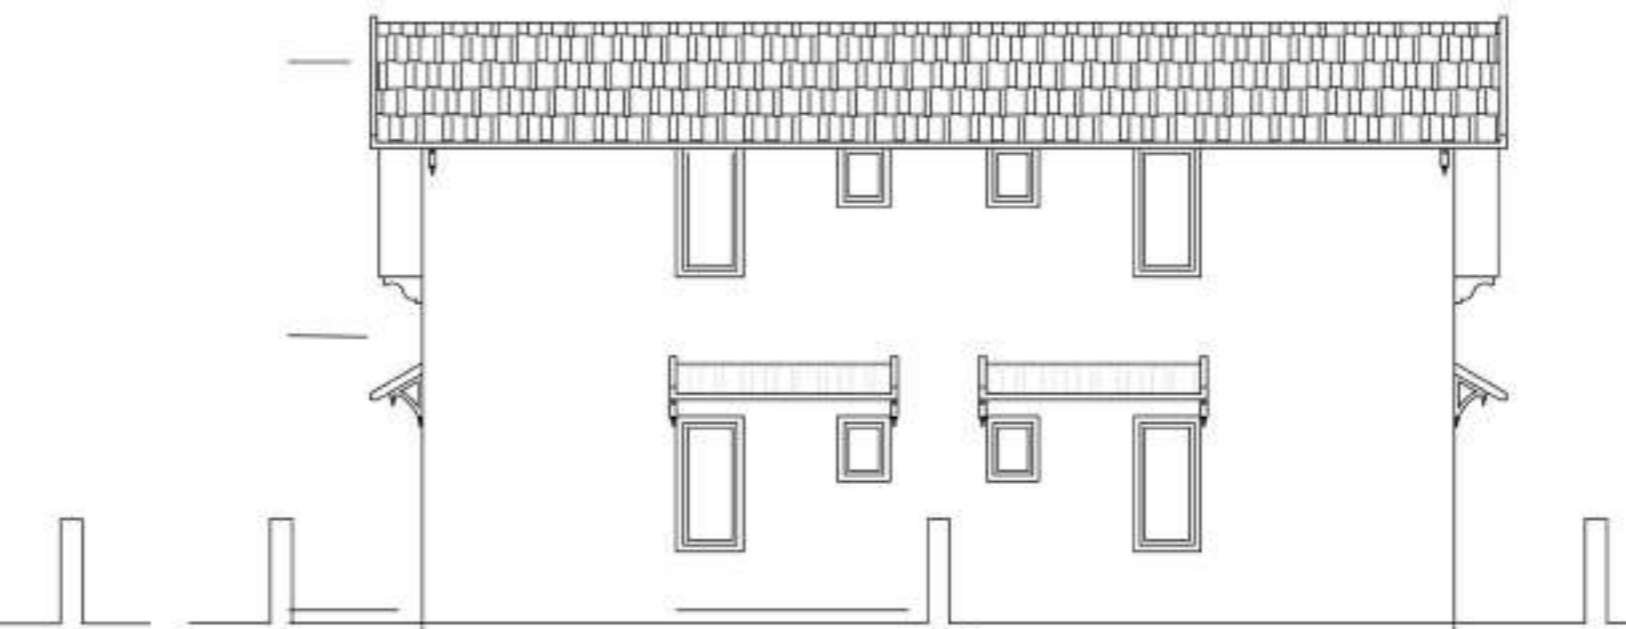


BACK ELEVATION
SCALE - 1:100

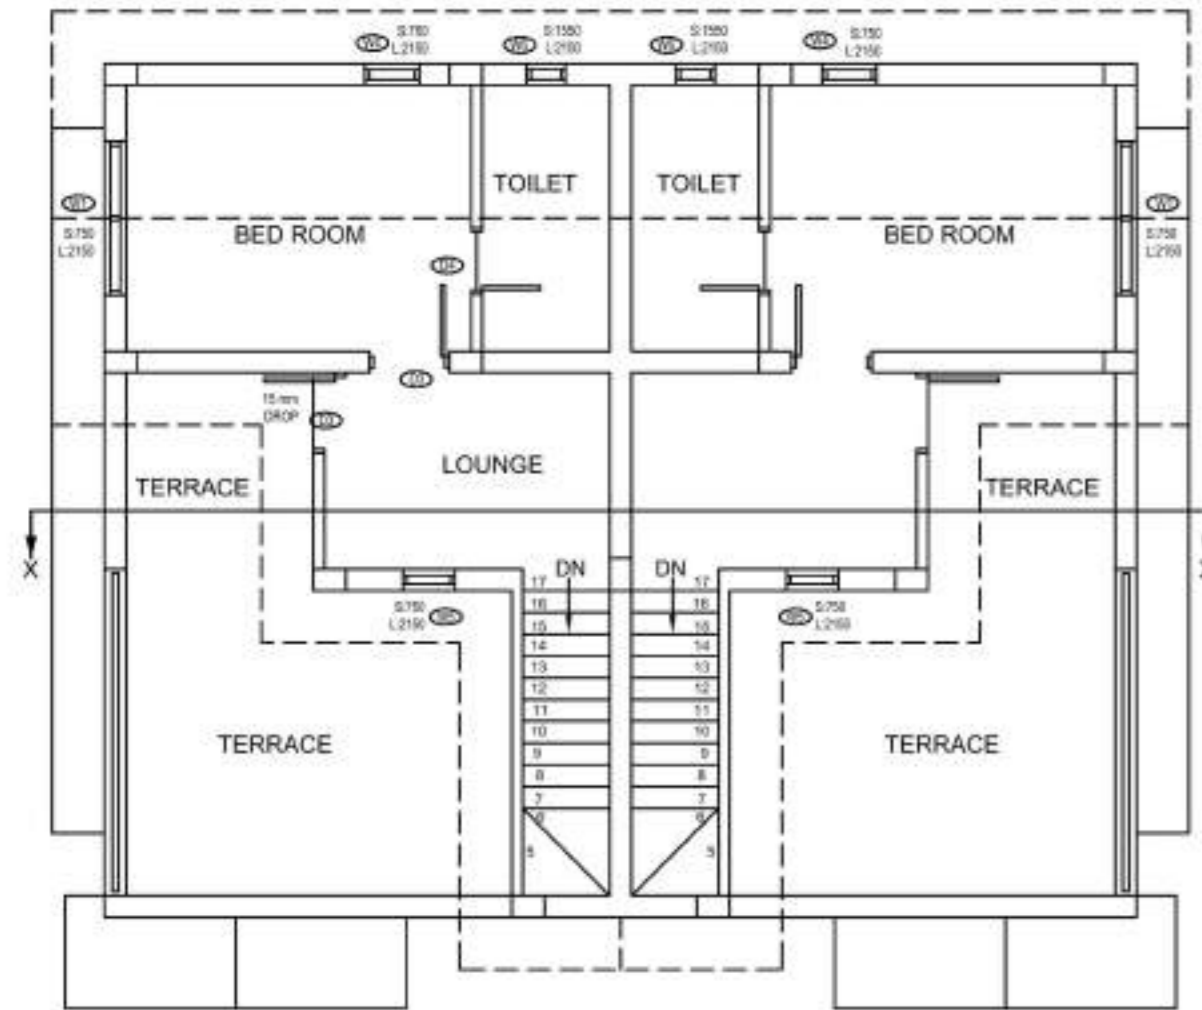

FIRST FLOOR PLAN
SCALE - 1:100

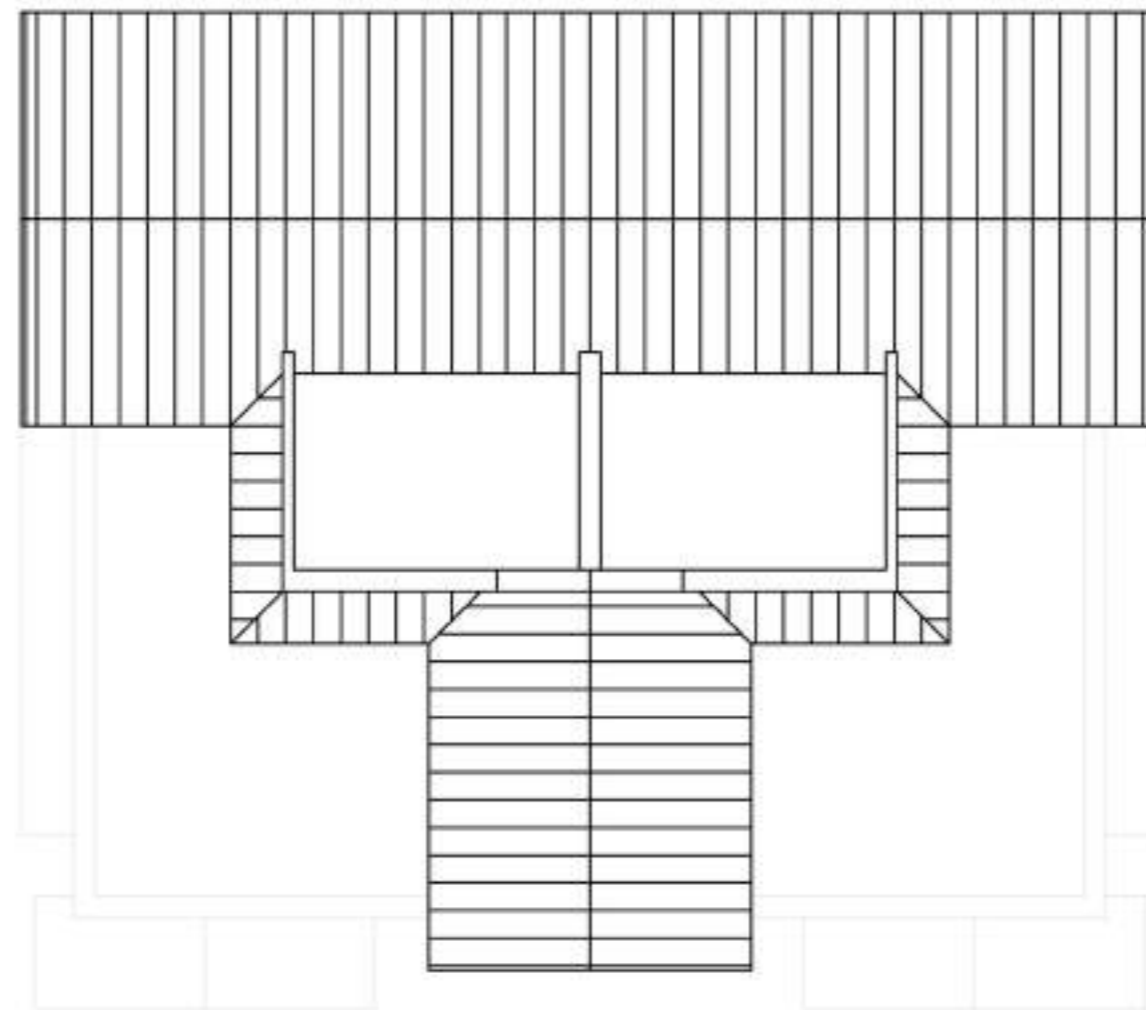


ROOF PLAN
SCALE - 1:100

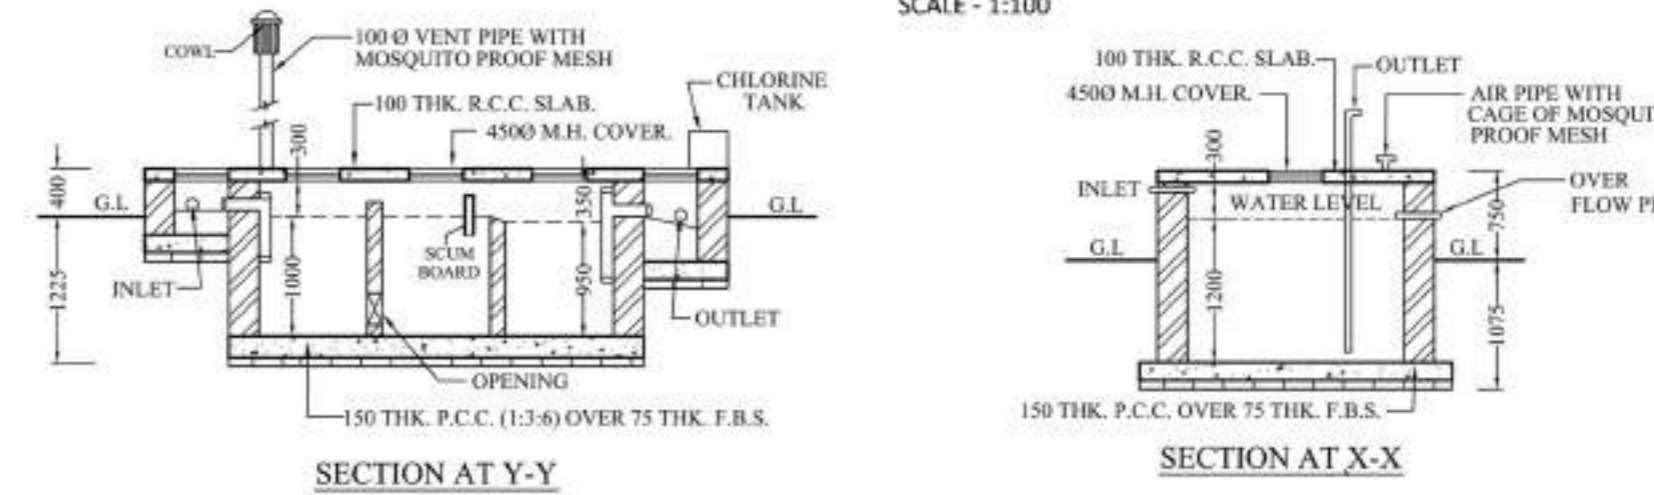


SECTION AT Y-Y


SECTION AT X-X

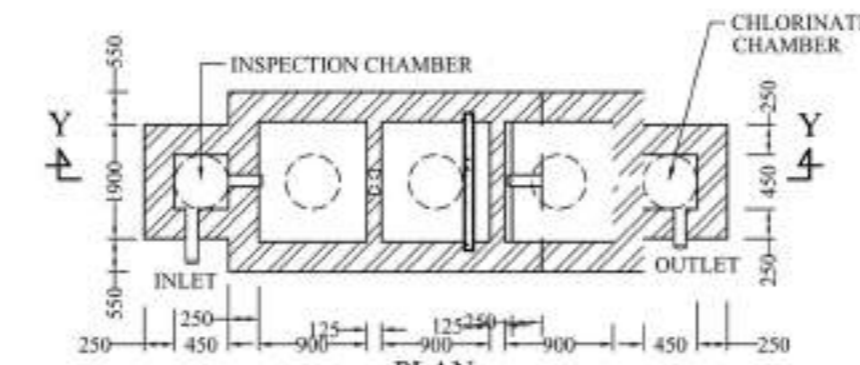


PLAN
DETAILS OF SEPTIC TANK
(FOR 20 USERS)
SCALE - 1:50

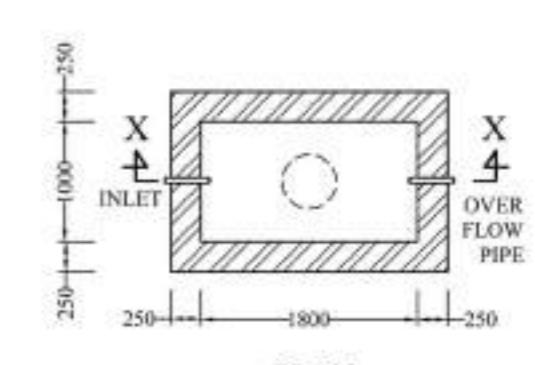


PLAN
DETAILS OF SEMI UNDER
GROUND WATER RESERVOIR
CAPACITY 400 GAL.
SCALE - 1:50

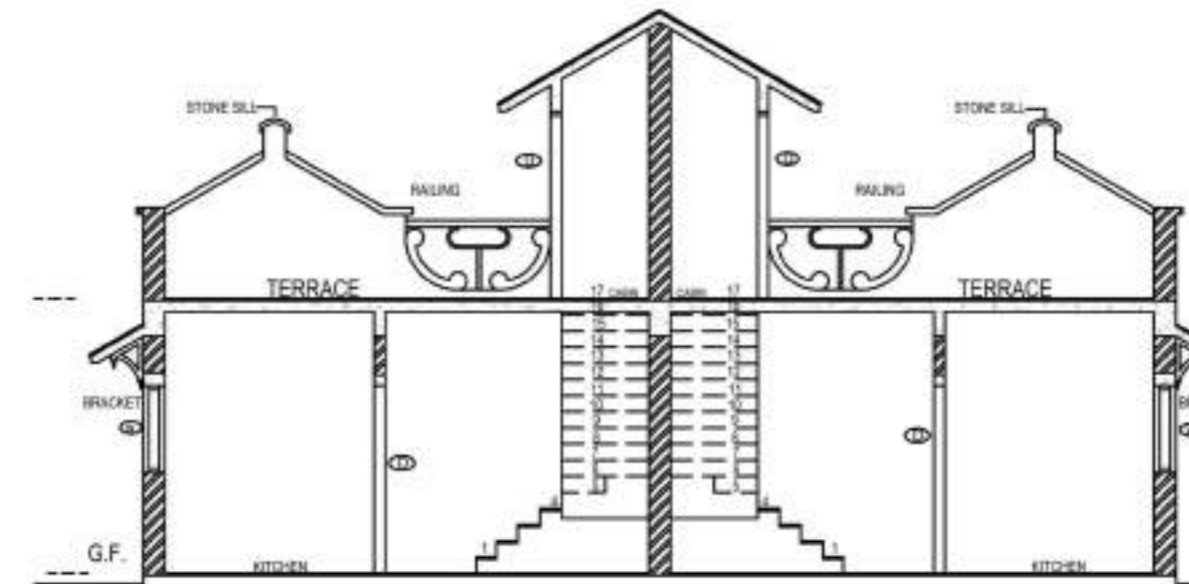

SECTION
SCALE - 1:100

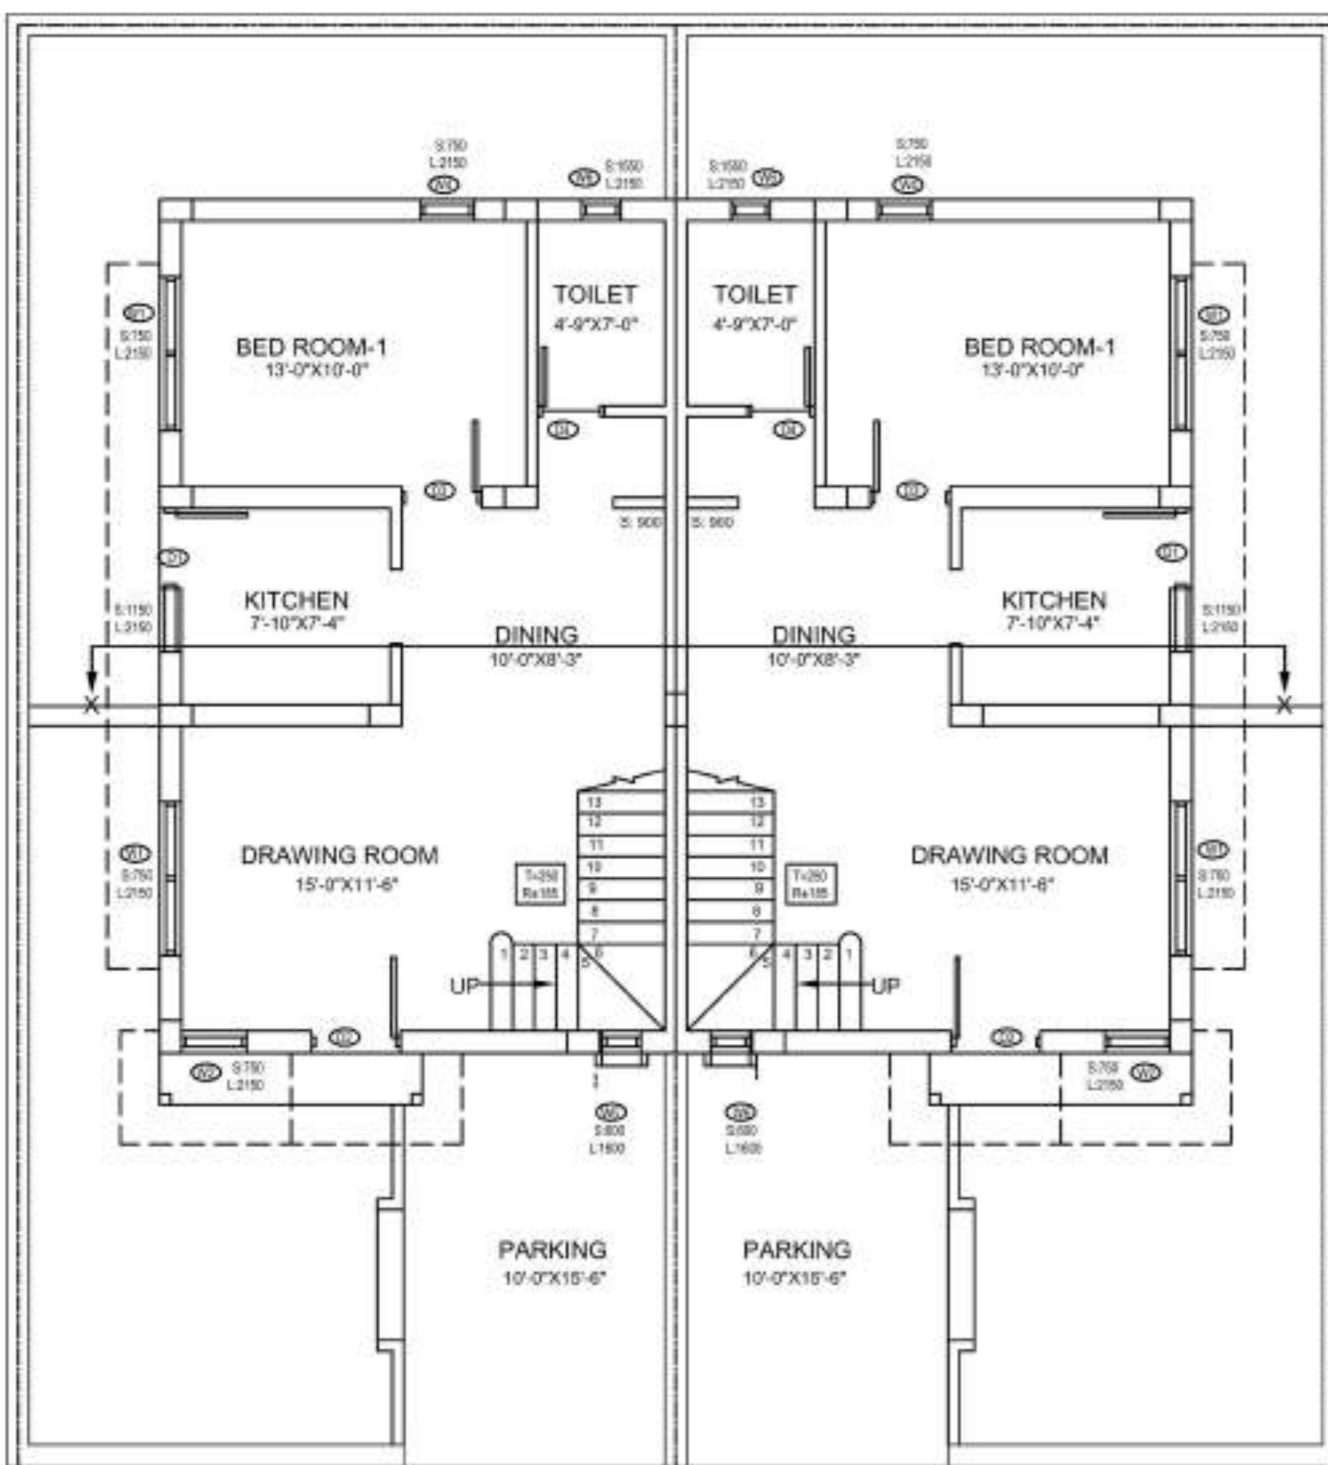


GROUND FLOOR PLAN
SCALE - 1:100

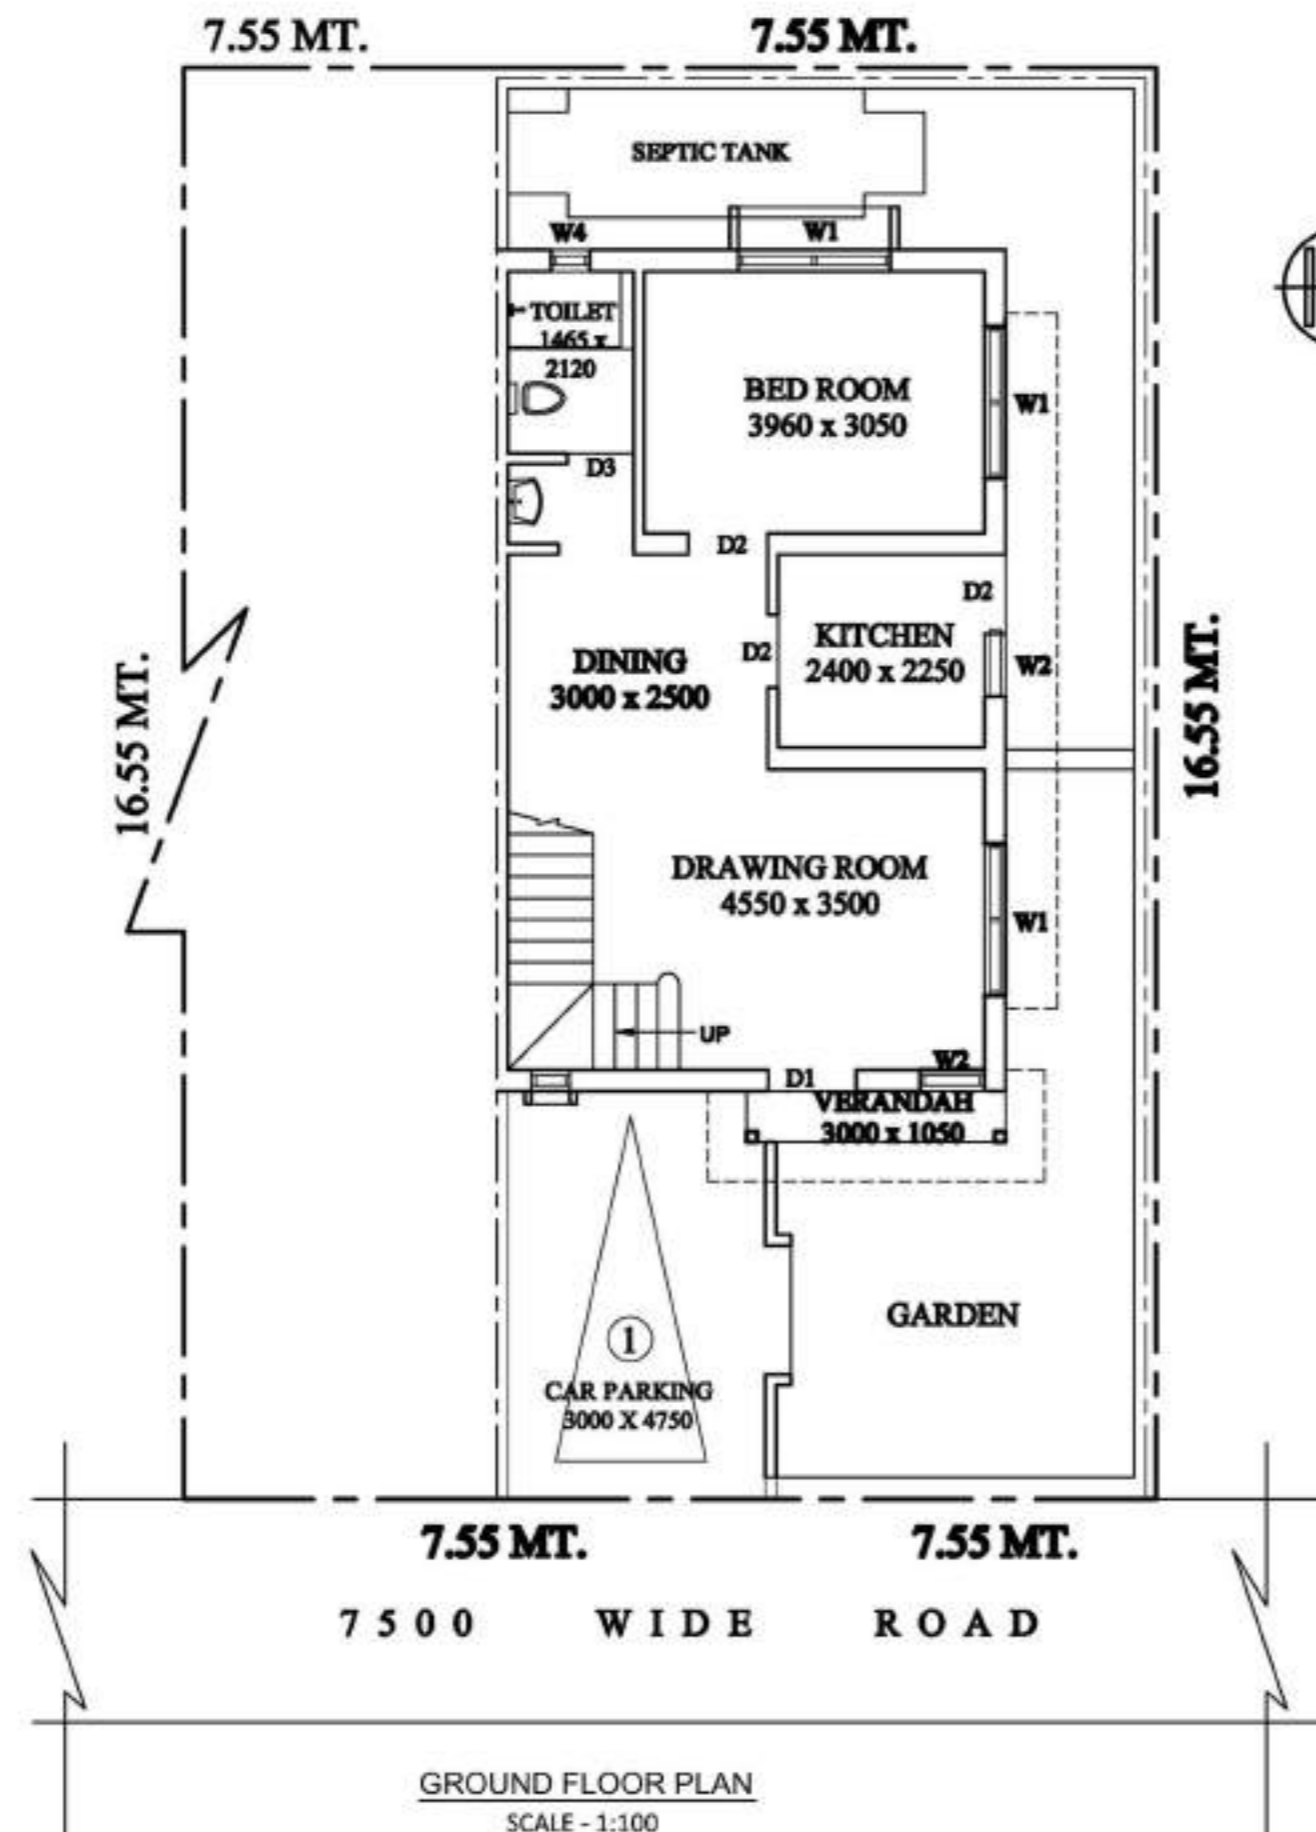

7.55 MT. 7.55 MT.
7500 WIDE ROAD

GROUND FLOOR PLAN
SCALE - 1:100

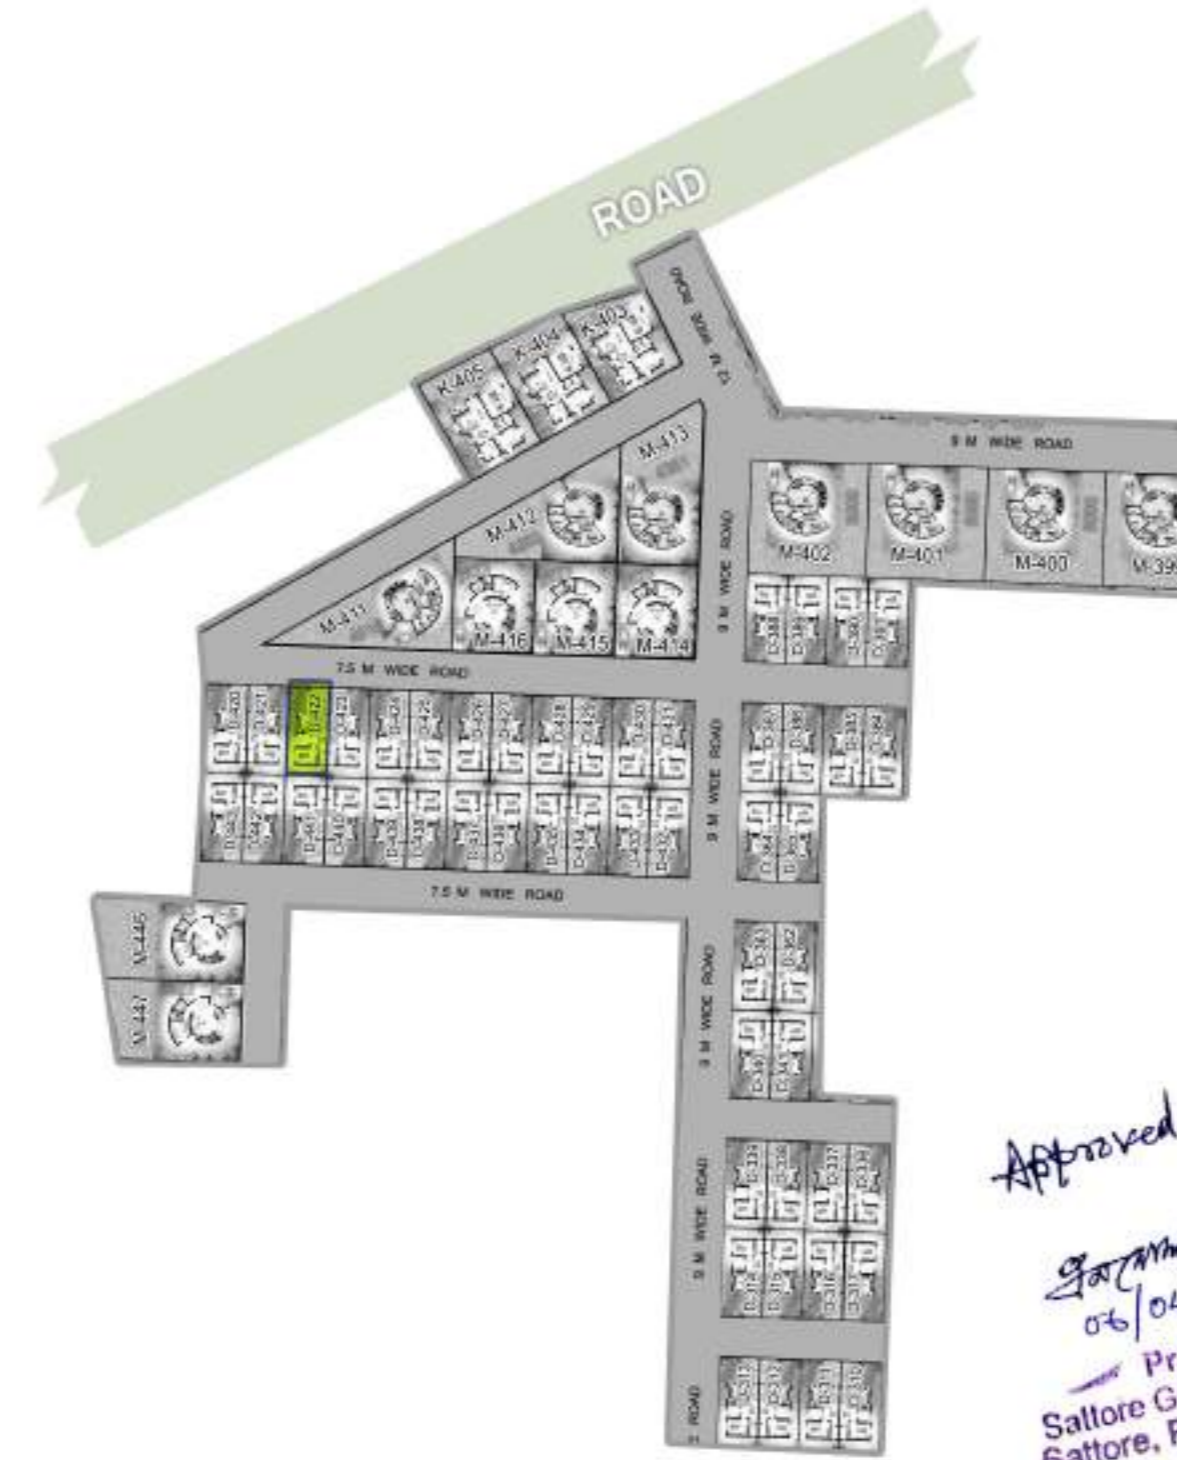

SITE PLAN
SCALE - 1:600

PLOT AREA = 1344 SQ.FTS.

GROUND FLOOR & FIRST FLOOR
TOTAL BUILT UP AREA(G+1)= 1031 SQFT.

DOOR/WINDOW SCHEDULE

MASONRY OPENING	NO.	MASONRY OPENING
1000 X 2100	W1	1750 X 1400
950 X 2100	W2	900 X 1400
750 X 2100	W3	600 X 600
	W4	580 X 600

SPECIFICATIONS

- 1) ALL DIMENSIONS ARE GIVEN IN MM. OTHERWISE MENTION.
- 2) DEPTH OF SEMI UNDER GROUND WATER RESERVOIR SHALL NOT EXCEED THE DEPTH OF FOUNDATION OF NEIGHBOURING COLUMNS.
- 3) 250 MM THICK FIRST CLASS BRICKWORK WITH CEMENT MORTAR (1:6) AT OUTSIDE WALLS.
- 4) 125 MM THICK FIRST CLASS BRICKWORK WITH CEMENT MORTAR (1:4) WITH APPROVED HB NETTING IN EVERY ALTERNATE LAYER AT INSIDE WALLS.
- 5) R.C.C. WORK WITH STONE CHIPS, SAND, CEMENT (4:2:1)
- 6) CONCRETE GRADE M-20, STEEL GRADE FE-500.
- 7) PLASTERING WITH C.M (1:6) FOR BRICK WORK & (1:4) FOR CEILING.
- 8) PLAIN CEMENT CONCRETE WITH BRICK KHOA, SAND, CEE (6:3:1)
- 9) LIME TERRACING WITH BRICK KHOA, SURKI, LIME (7:2:2)
- 10) ALL PRECAUTIONARY MEASURE WILL BE TAKEN AT THE TIME OF CONSTRUCTION.

bliswani
Bhadracharya Narayana Dasgupta
Lic. No. 567 (P), C.M.C.
BE BYE 10 VALUMB
10, 11, 12,1000.


SIGNATURE OF ENGINEER (TRACED BY)

KRISHNA CHARITA ECHOHOMES
Partner

SIGNATURE OF OWNER'S

PROPOSED BUNGLOW
BUILDING PLAN SANCTION UNIT NO. D-422
AT MOUZA- KHANJANPUR, J.L. NO. 35, L.R.
KHATIAN NO. 1034, R.S. & L.R. DAG NO. 179,
UNDER SATTORE GRAM PANCHAYET, P.S.
PANRUI, DIST. BIRBHUM
UNDER THE PROJECT OF SOBUJ POTRO
AT SHANTINIKETAN


Approved
06/04/23
Pradhan
Sattore Gram Panchayet
Sattore, Panrui, Birbhum

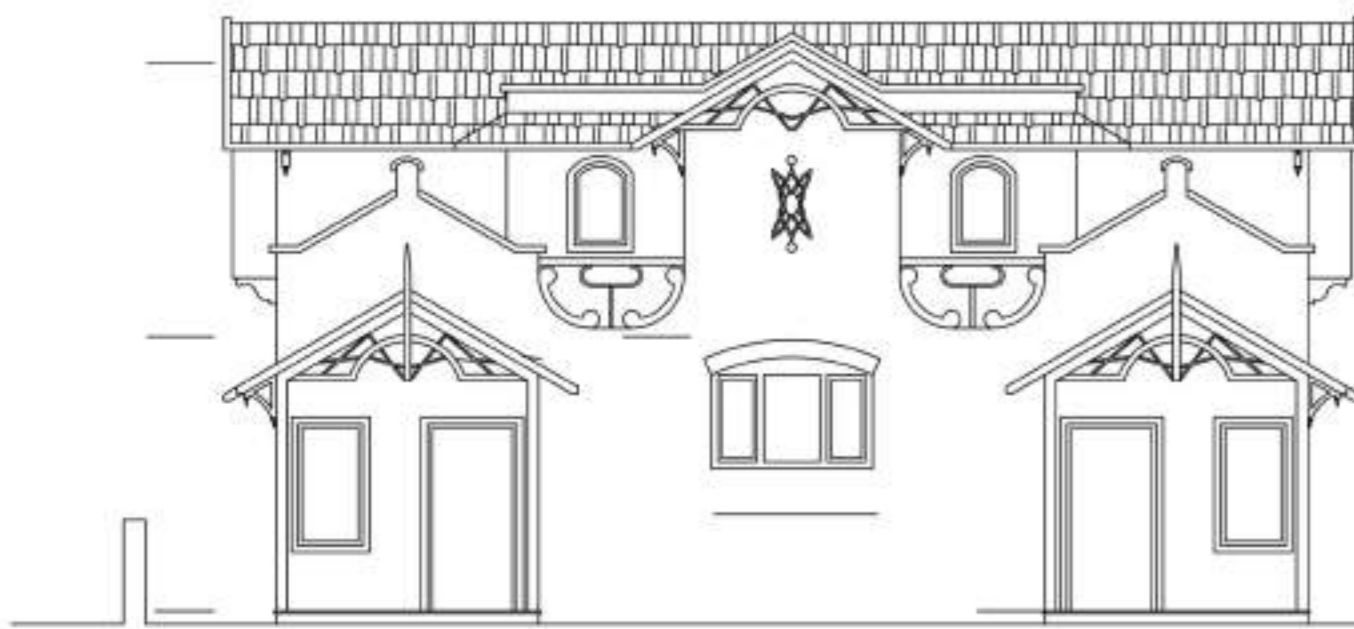


FRONT ELEVATION
SCALE - 1:100




SIDE ELEVATION
SCALE - 1:100

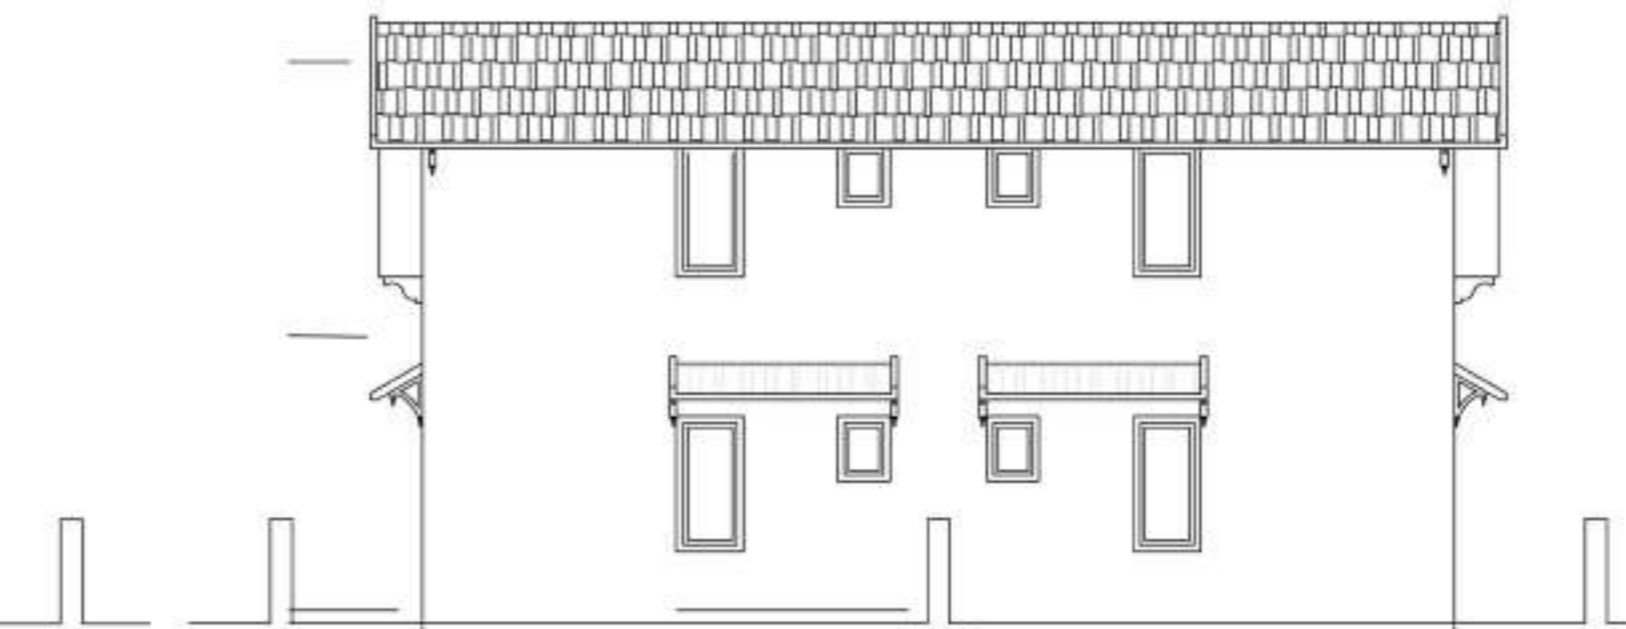


BACK ELEVATION
SCALE - 1:100

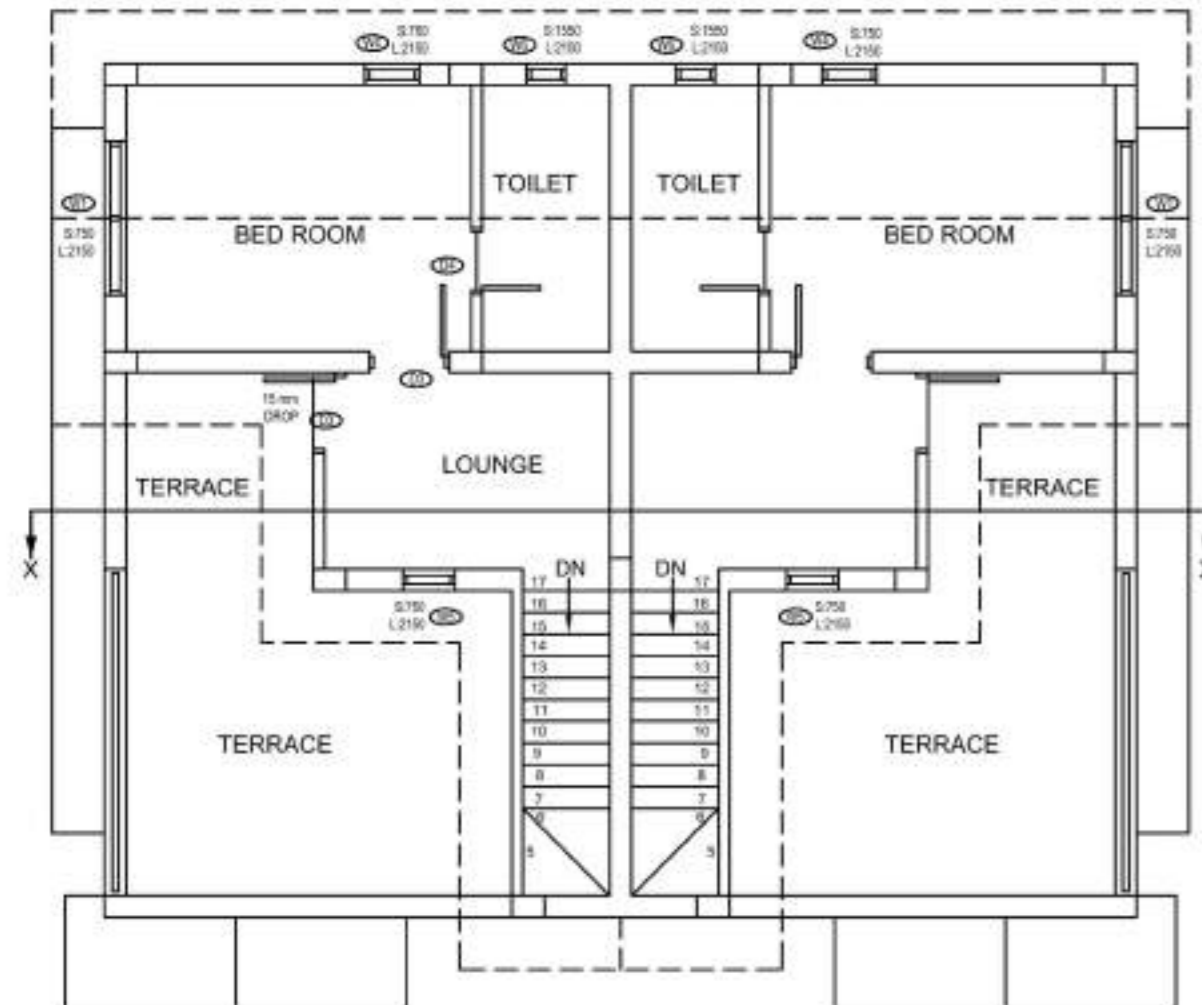

FIRST FLOOR PLAN
SCALE - 1:100

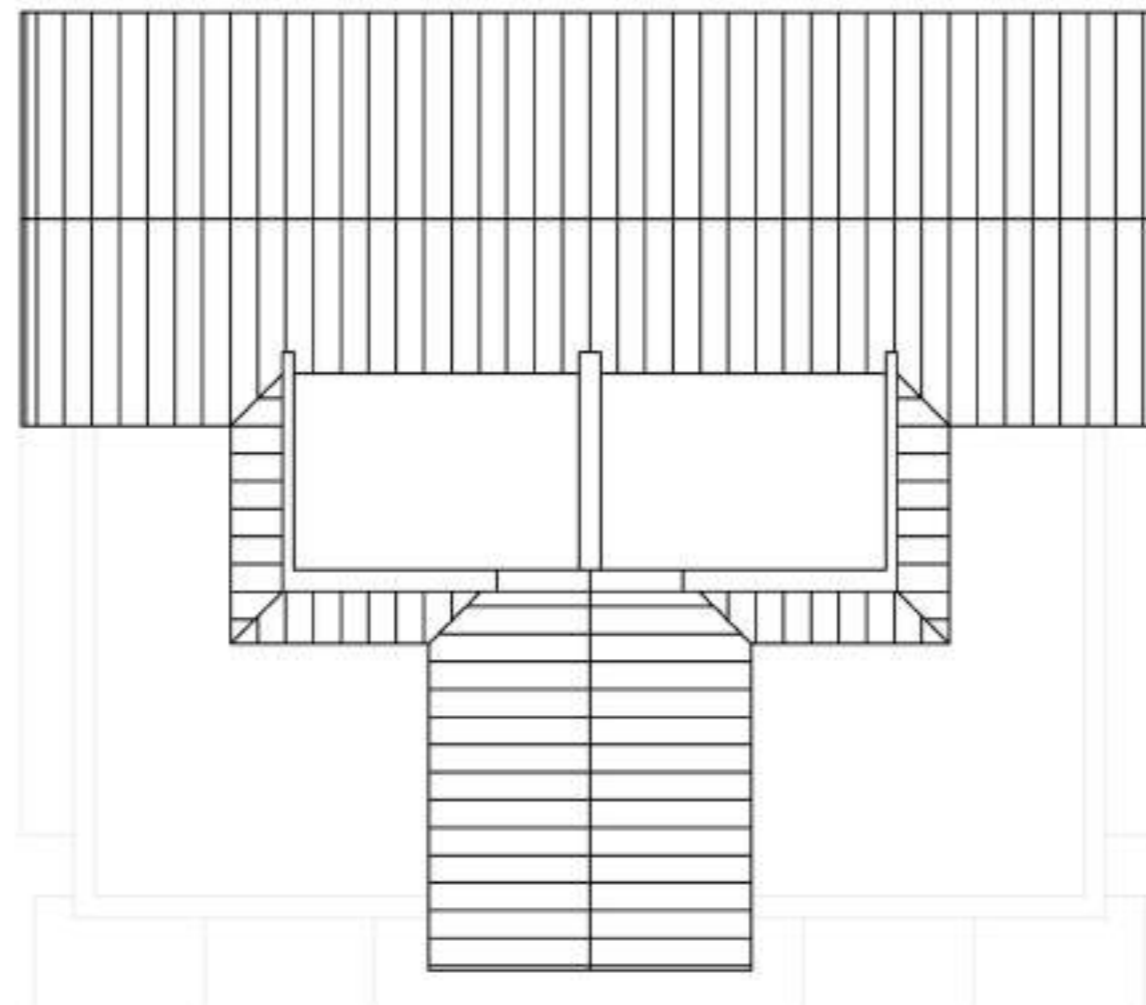


ROOF PLAN
SCALE - 1:100

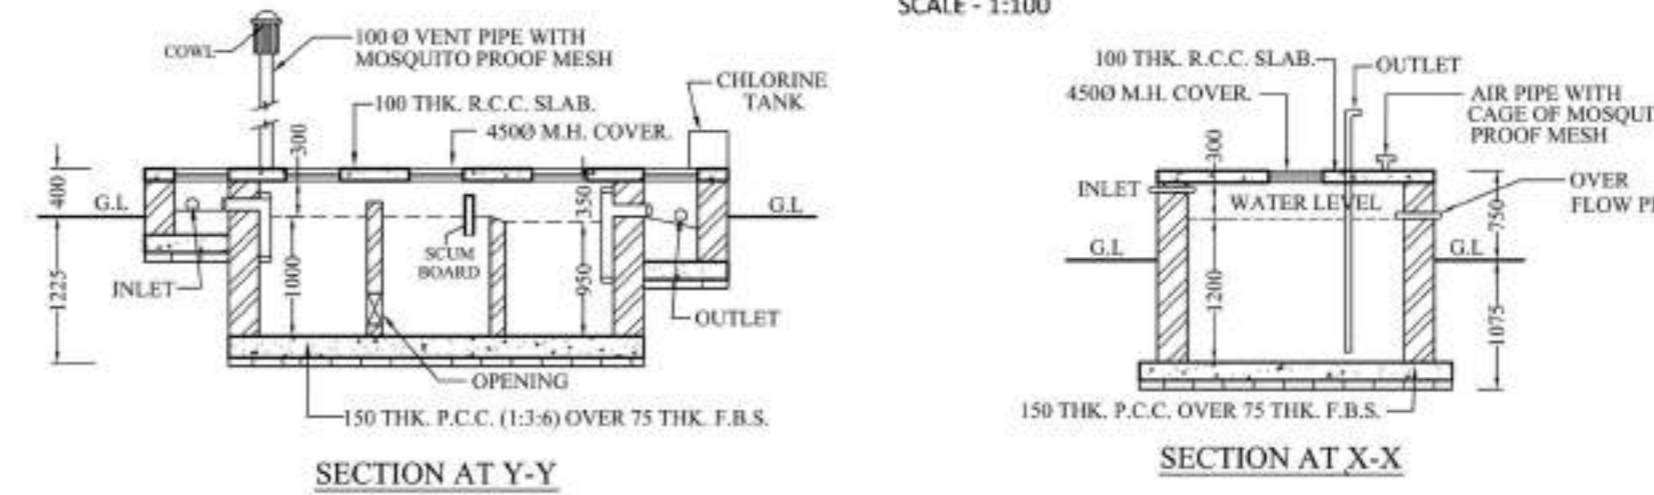


SECTION AT Y-Y


SECTION AT X-X

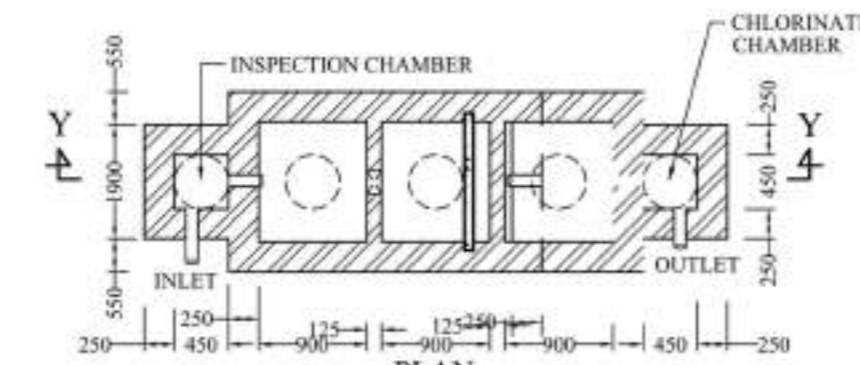


PLAN
DETAILS OF SEPTIC TANK
(FOR 20 USERS)
SCALE - 1:50

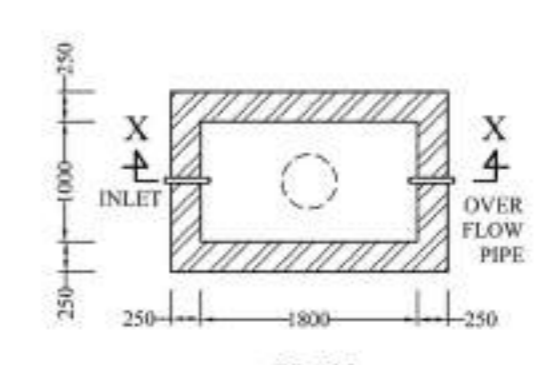


PLAN
DETAILS OF SEMI UNDER
GROUND WATER RESERVOIR
CAPACITY 400 GAL.
SCALE - 1:50

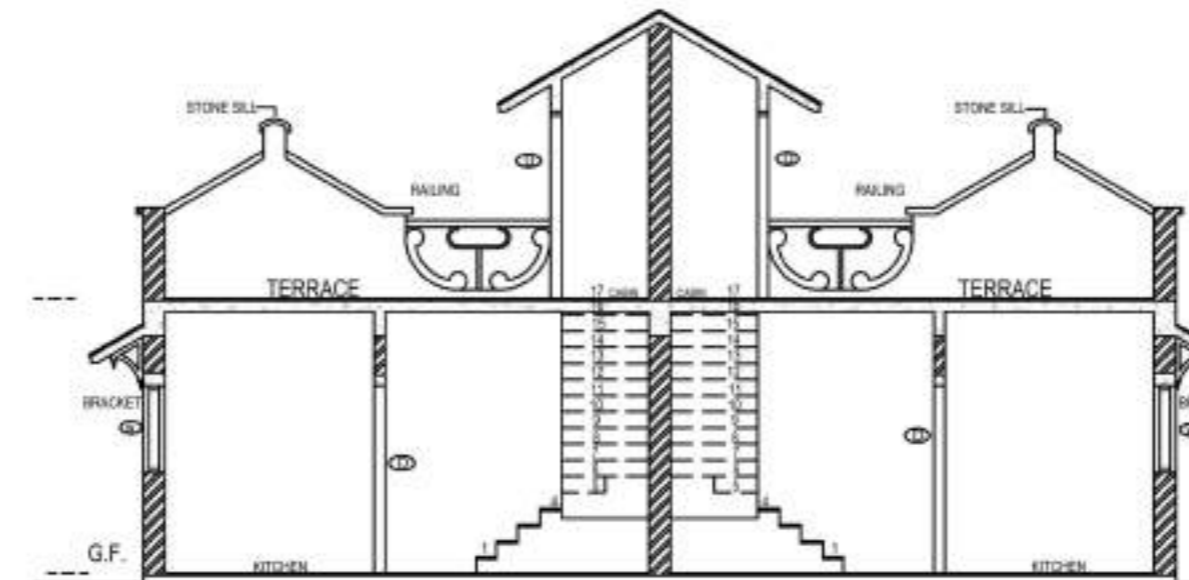

SECTION
SCALE - 1:100

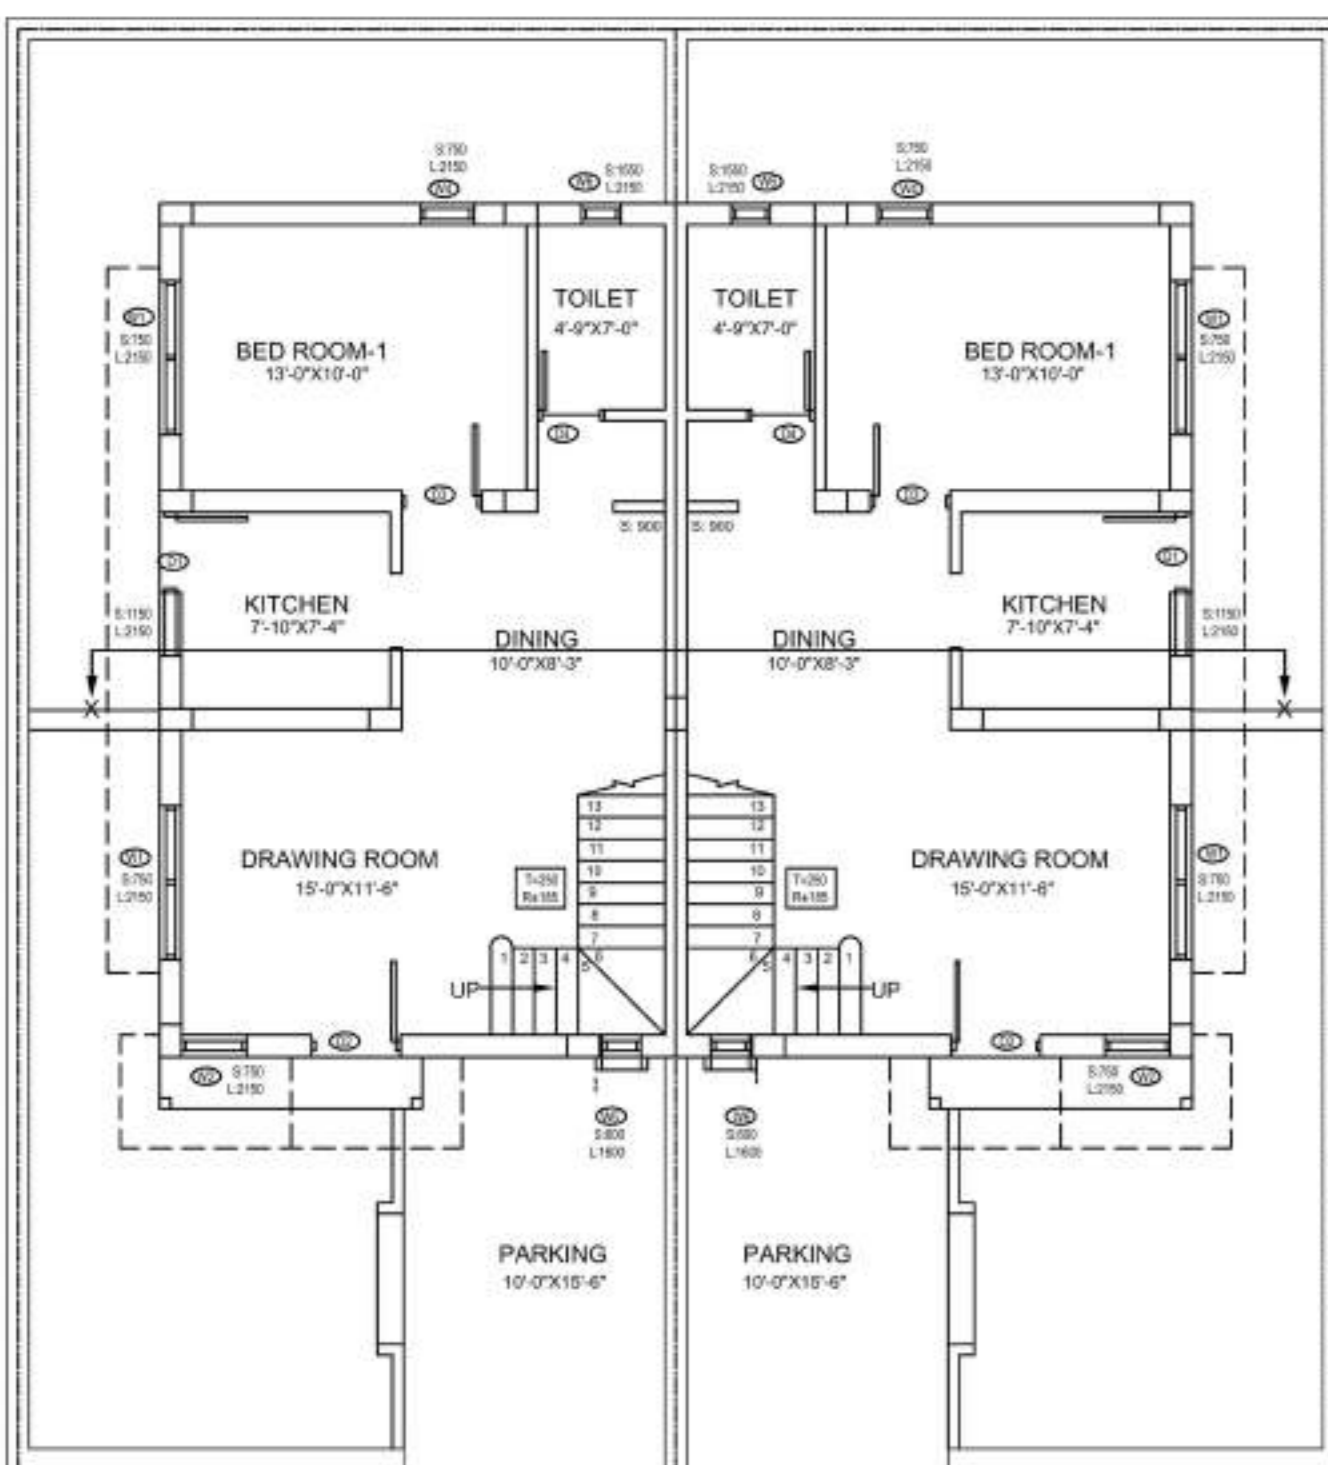

GROUND FLOOR PLAN
SCALE - 1:100

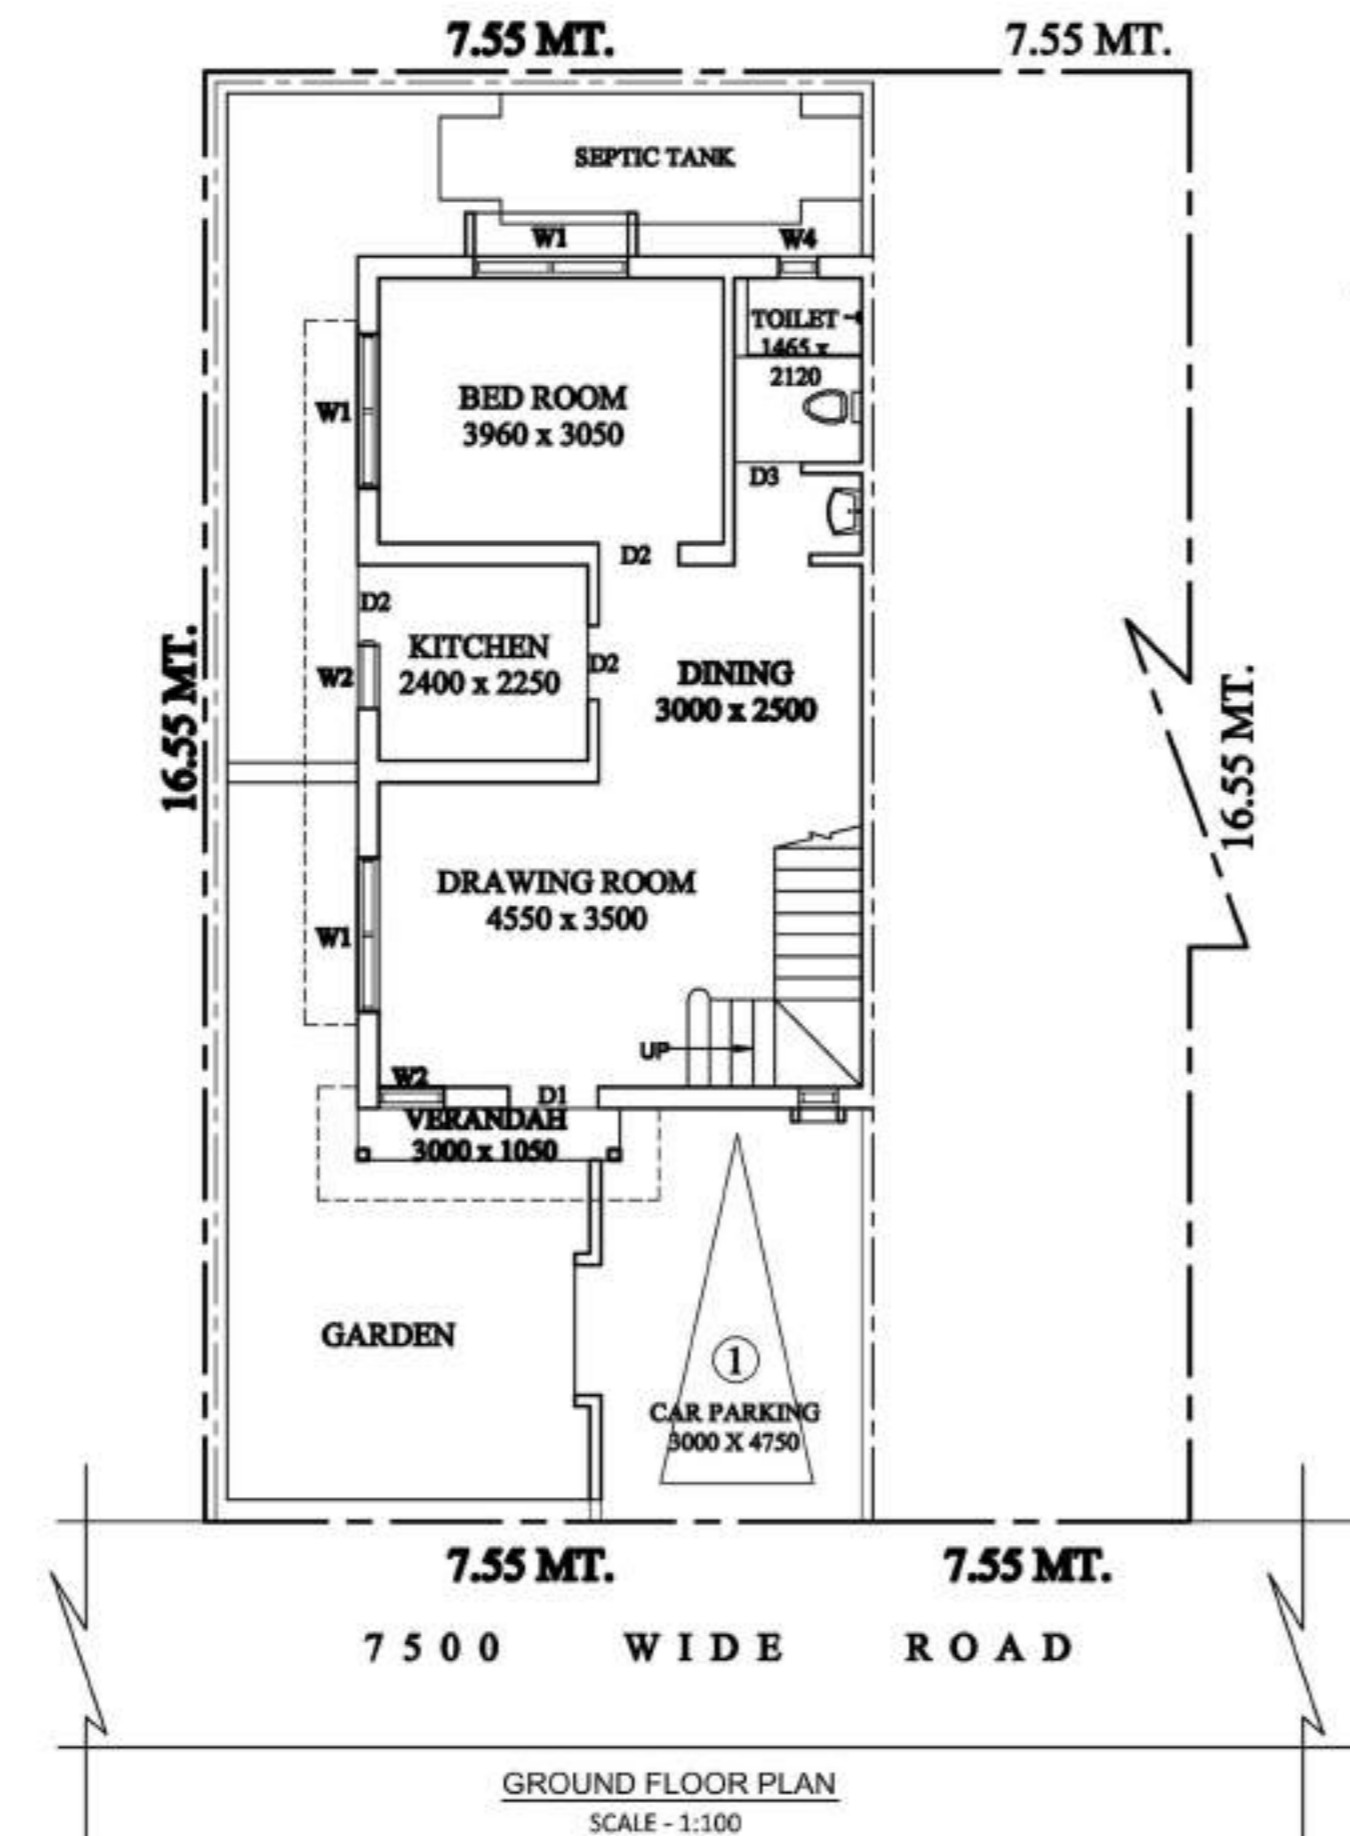

GROUND FLOOR PLAN
SCALE - 1:100



SITE PLAN
SCALE - 1:600

PLOT AREA = 1344 SQ.FTS.

GROUND FLOOR & FIRST FLOOR
TOTAL BUILT UP AREA(G+1)= 1031 SQFT.

DOOR/WINDOW SCHEDULE

MASONRY OPENING	NO.	MASONRY OPENING
1000 X 2100	W1	1750 X 1400
950 X 2100	W2	900 X 1400
750 X 2100	W3	600 X 600
	W4	580 X 600

SPECIFICATIONS

- ALL DIMENSIONS ARE GIVEN IN MM. OTHERWISE MENTION.
- DEPTH OF SEMI UNDER GROUND WATER RESERVOIR SHALL NOT EXCEED THE DEPTH OF FOUNDATION OF NEIGHBOURING COLUMNS.
- 250 MM THICK FIRST CLASS BRICKWORK WITH CEMENT MORTAR (1:6) AT OUTSIDE WALLS.
- 125 MM THICK FIRST CLASS BRICKWORK WITH CEMENT MORTAR (1:4) WITH APPROVED HB NETTING IN EVERY ALTERNATE LAYER AT INSIDE WALLS.
- R.C.C. WORK WITH STONE CHIPS, SAND, CEMENT (4:2:1)
- CONCRETE GRADE M-20, STEEL GRADE FE-500.
- PLASTERING WITH C.M (1:6) FOR BRICK WORK & (1:4) FOR CEILING.
- PLAIN CEMENT CONCRETE WITH BRICK KHOA, SAND, CEE (6:3:1)
- LIME TERRACING WITH BRICK KHOA, SURKI, LIME (7:2:2)
- ALL PRECAUTIONARY MEASURE WILL BE TAKEN AT THE TIME OF CONSTRUCTION.

bliswani
Mangra Marayana Gargwal
Lic. No. 567 (F), C.M.C.
BE BY: ED YALUM
10, 7000 ROAD
SHARDA-110 010

SIGNATURE OF ENGINEER (TRACED BY)


KRISHNA CHARITA ECHOHOMES
Partner

SIGNATURE OF OWNER'S

PROPOSED BUNGLOW
BUILDING PLAN SANCTION UNIT NO. D-423
AT MOUZA- KHANJANPUR, J.L. NO. 35, L.R.
KHATIAN NO. 1034, R.S. & L.R. DAG NO. 177,
UNDER SATTORE GRAM PANCHAYET, P.S.
PANRUI, DIST. BIRBHUM
UNDER THE PROJECT OF SOBUJ POTRO
AT SHANTINIKETAN

Approved
06/04/23
Pradhan
Sattore Gram Panchayati
Sattore, Panrui, Birbhumi


SCALE - 1:100, 1:50, 1:200, 1:600

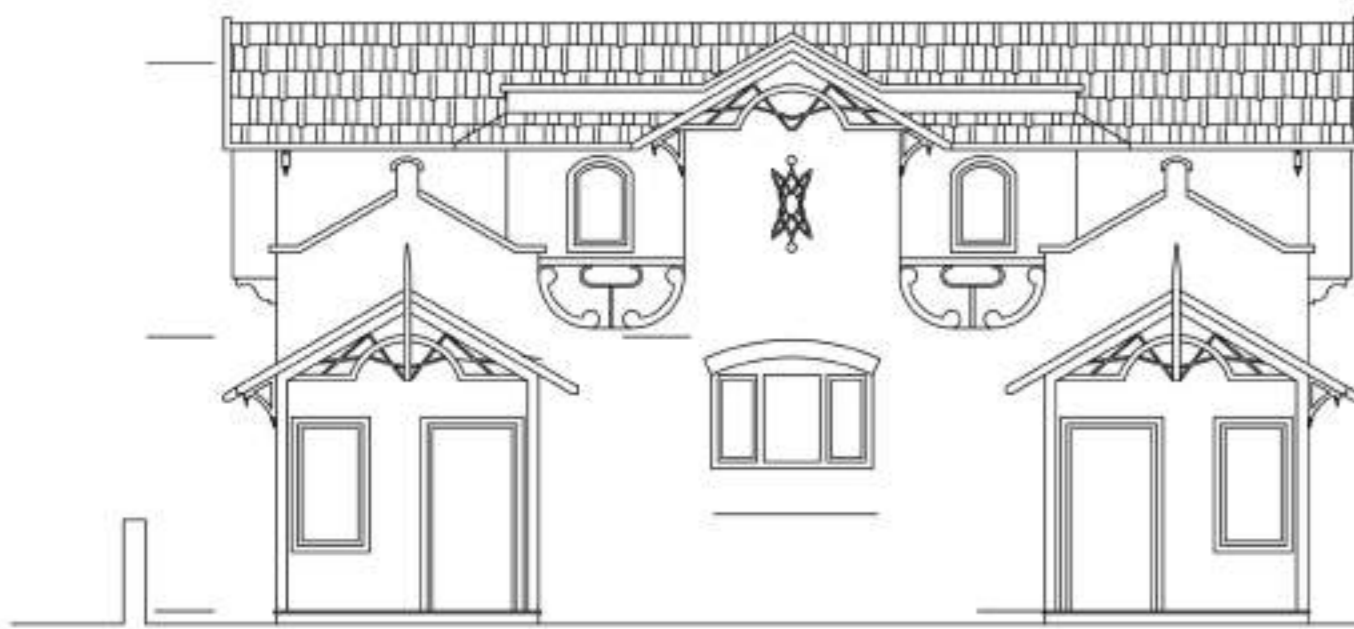


FRONT ELEVATION
SCALE - 1:100




SIDE ELEVATION
SCALE - 1:100

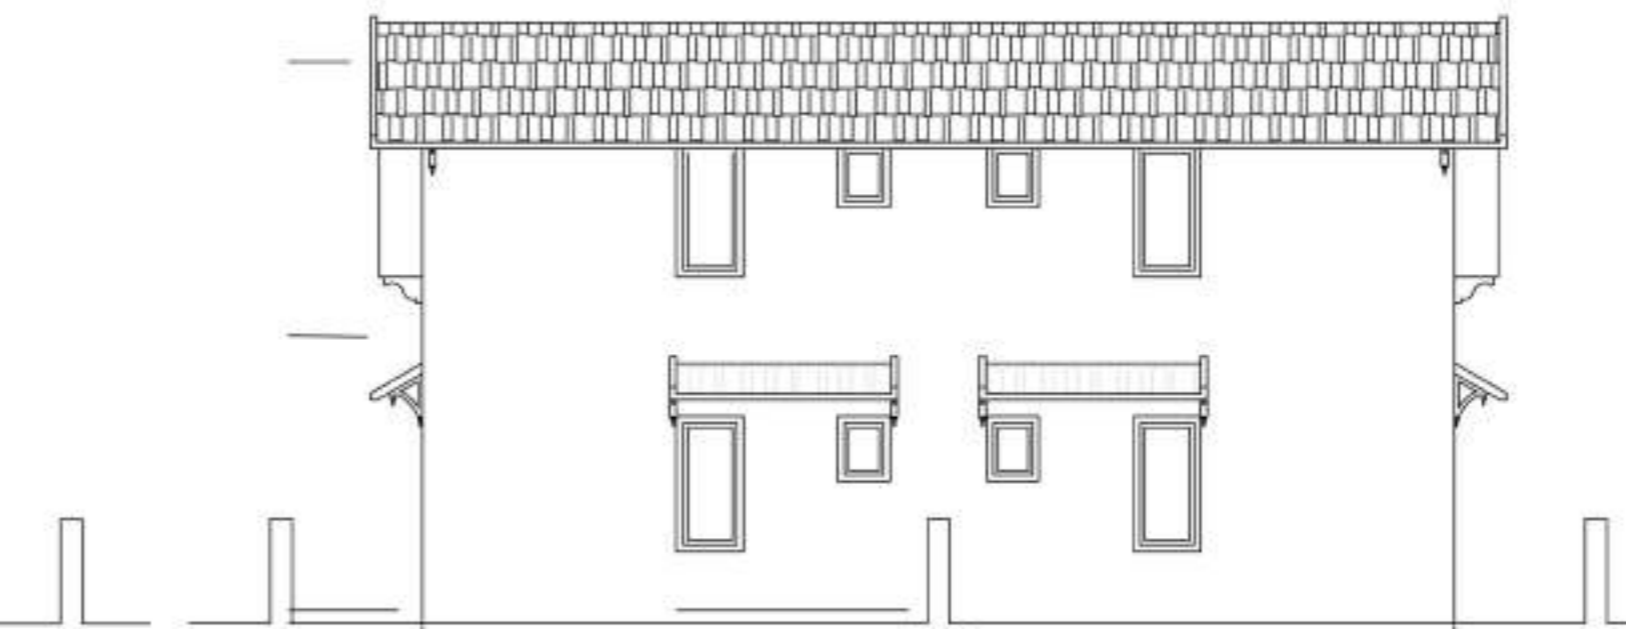


BACK ELEVATION
SCALE - 1:100

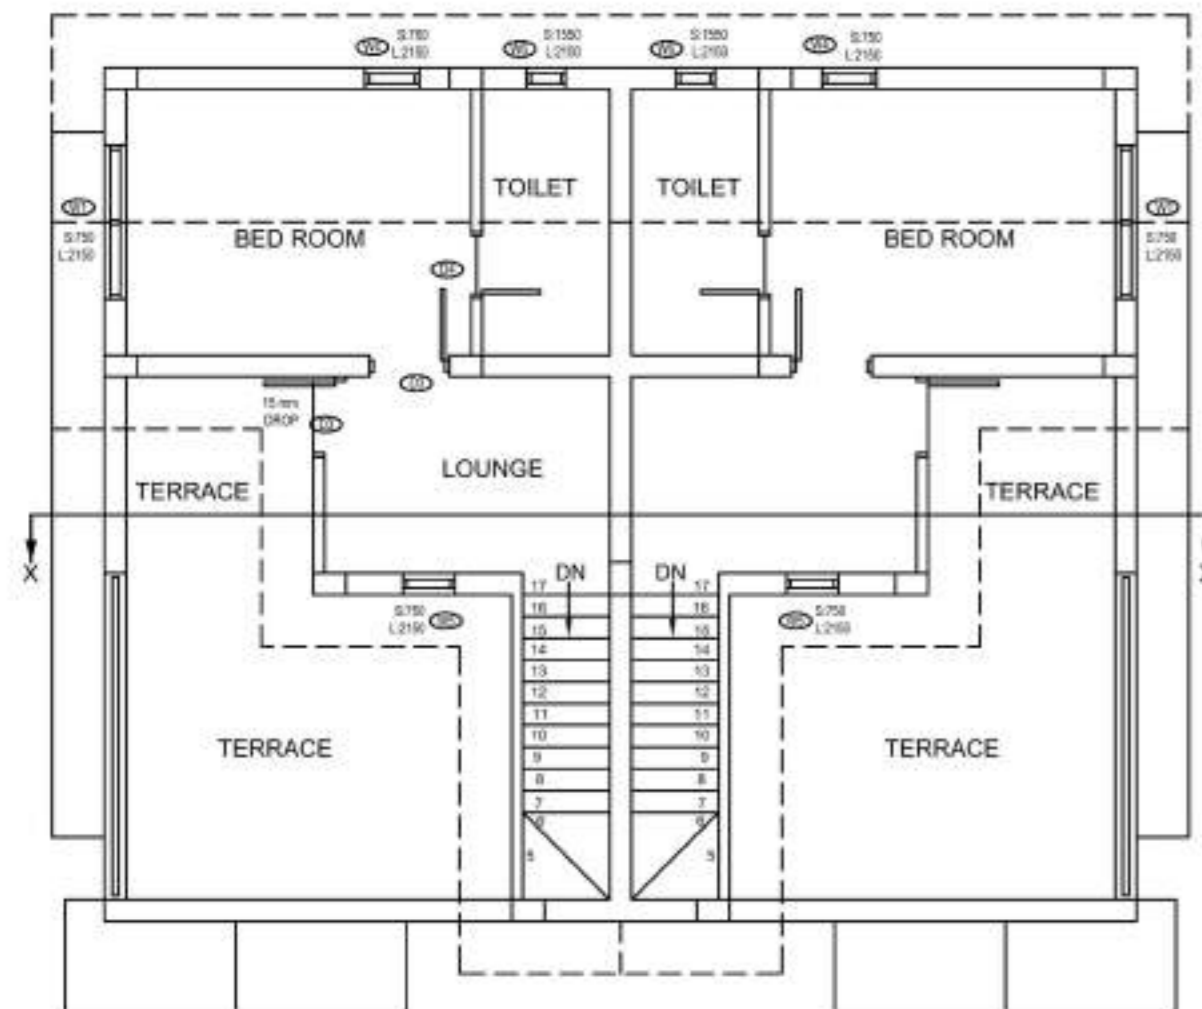

FIRST FLOOR PLAN
SCALE - 1:100

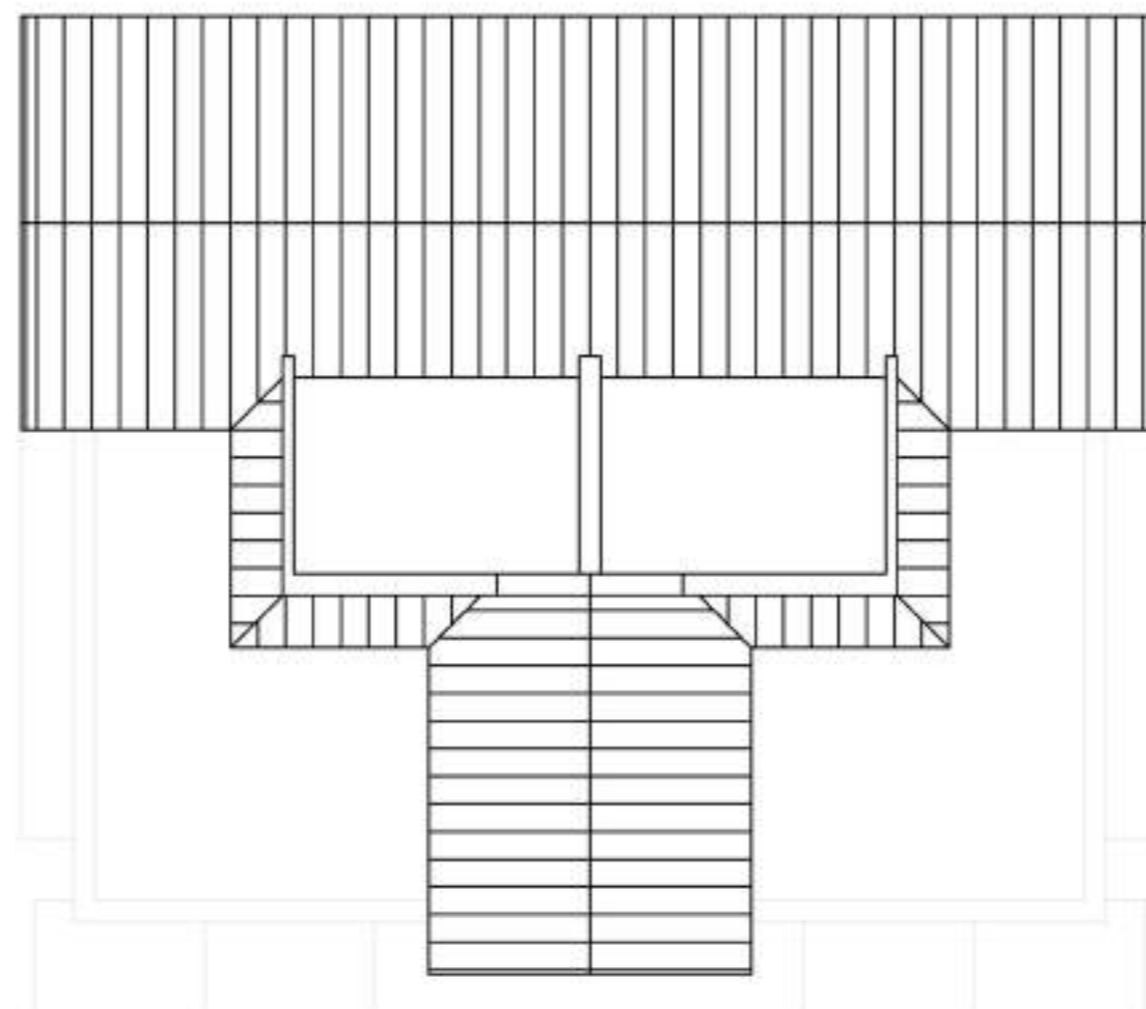


ROOF PLAN
SCALE - 1:100

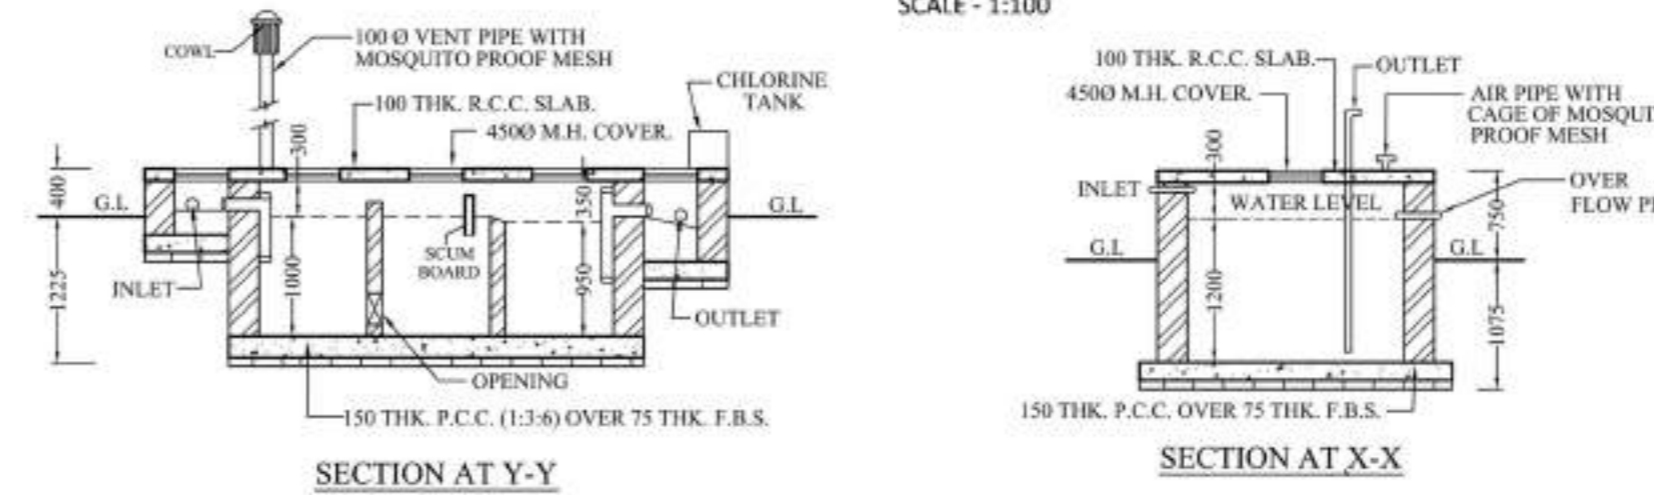


SECTION AT Y-Y


SECTION AT X-X

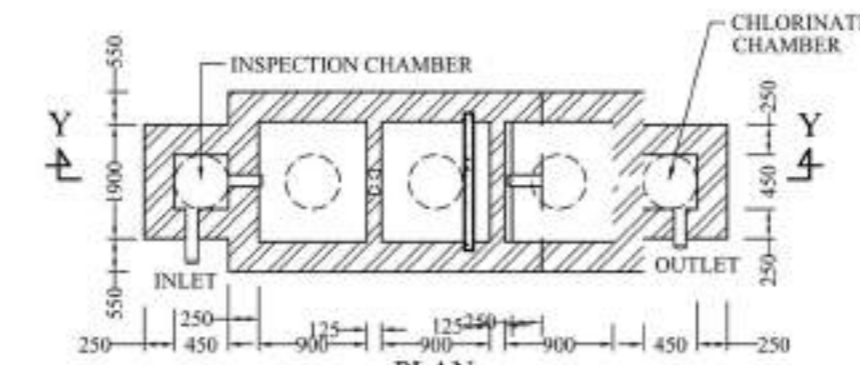


PLAN
DETAILS OF SEPTIC TANK
(FOR 20 USERS)
SCALE - 1:50

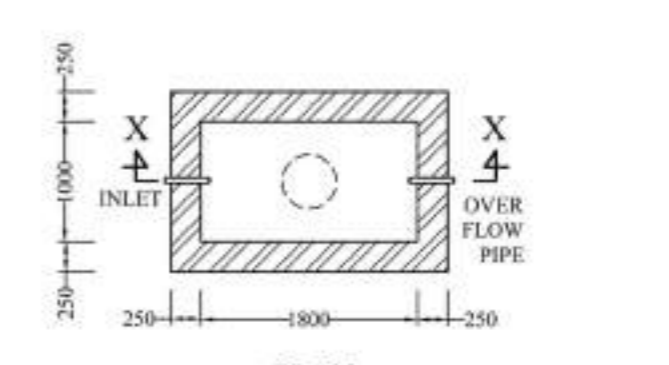


PLAN
DETAILS OF SEMI UNDER
GROUND WATER RESERVOIR
CAPACITY 400 GAL.
SCALE - 1:50

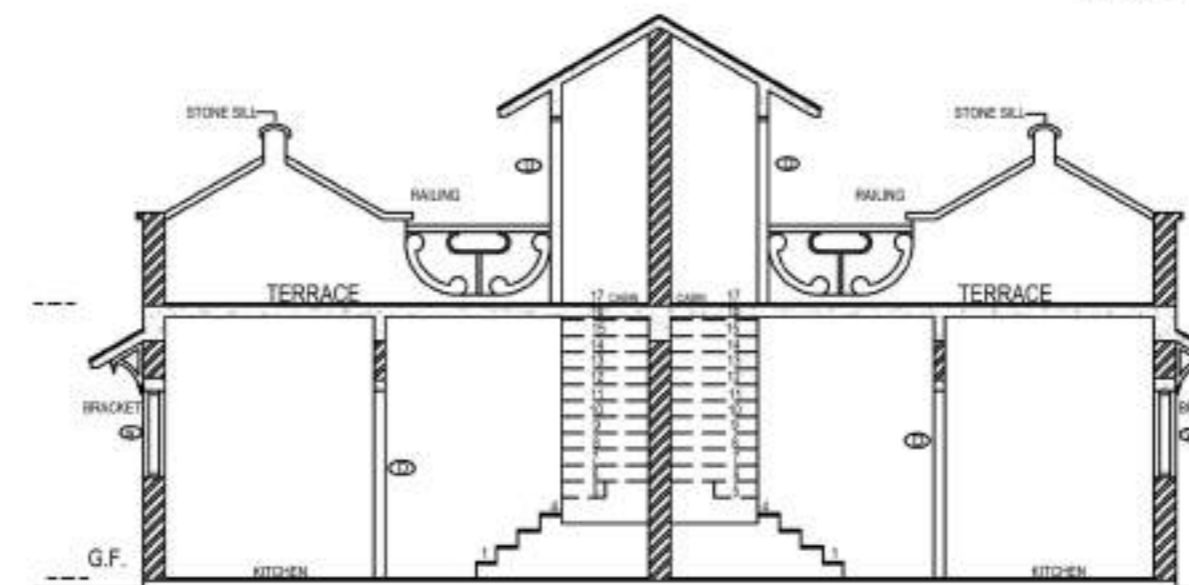

SECTION
SCALE - 1:100

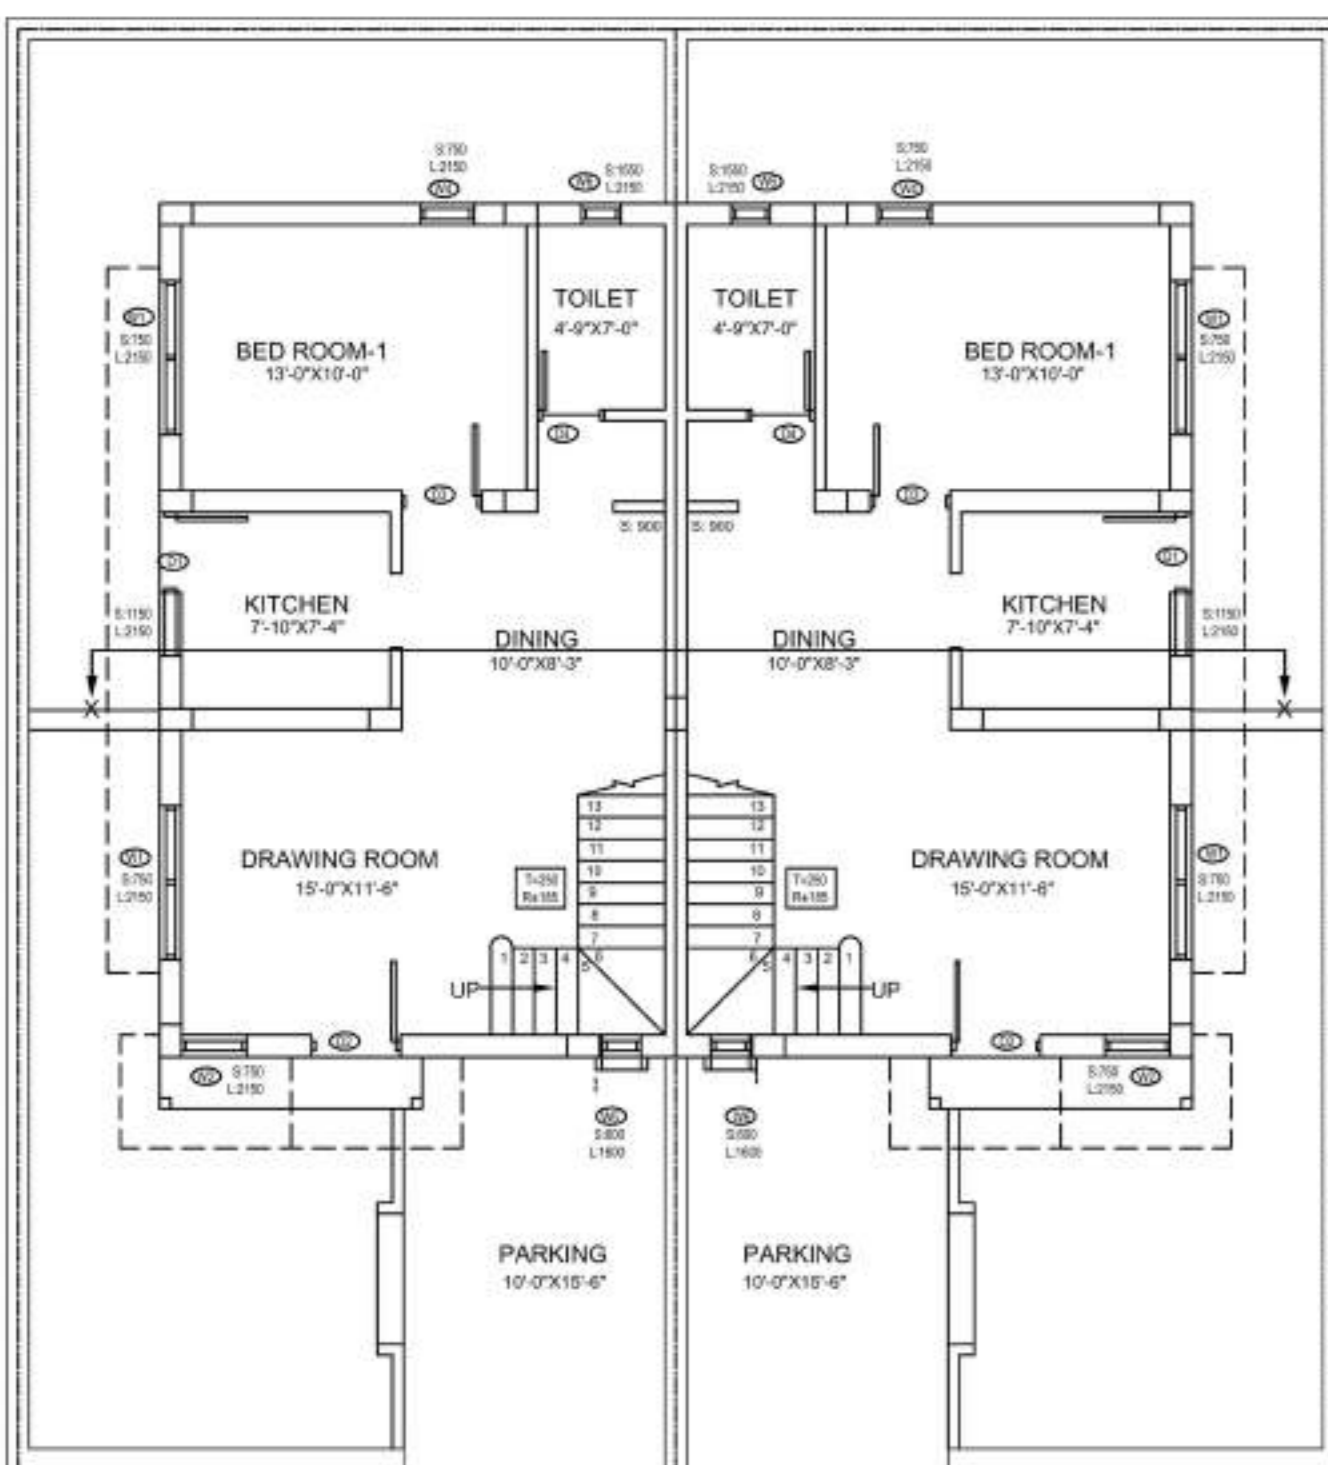


GROUND FLOOR PLAN
SCALE - 1:100

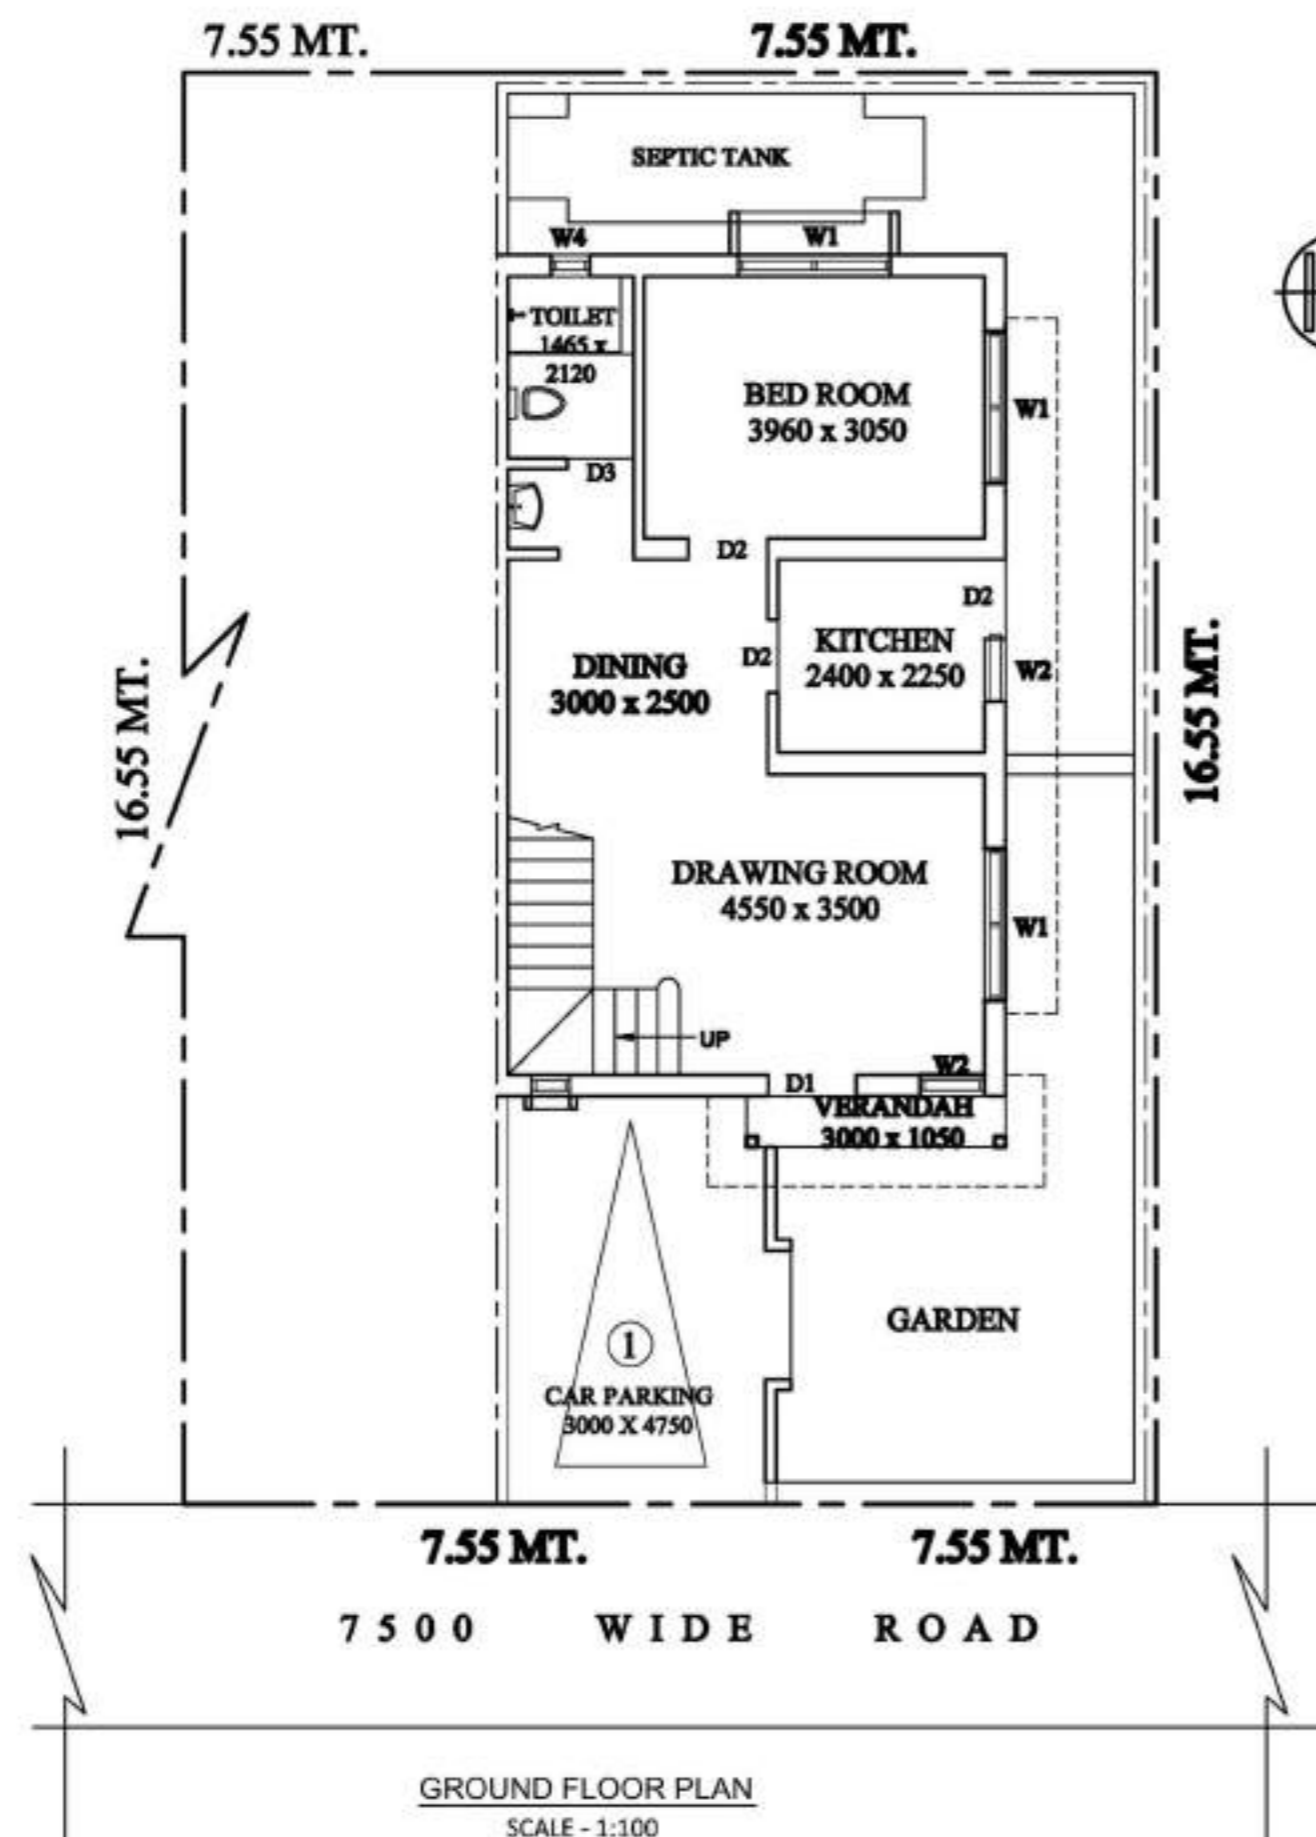

7.55 MT. 7.55 MT.
7500 WIDE ROAD

GROUND FLOOR PLAN
SCALE - 1:100

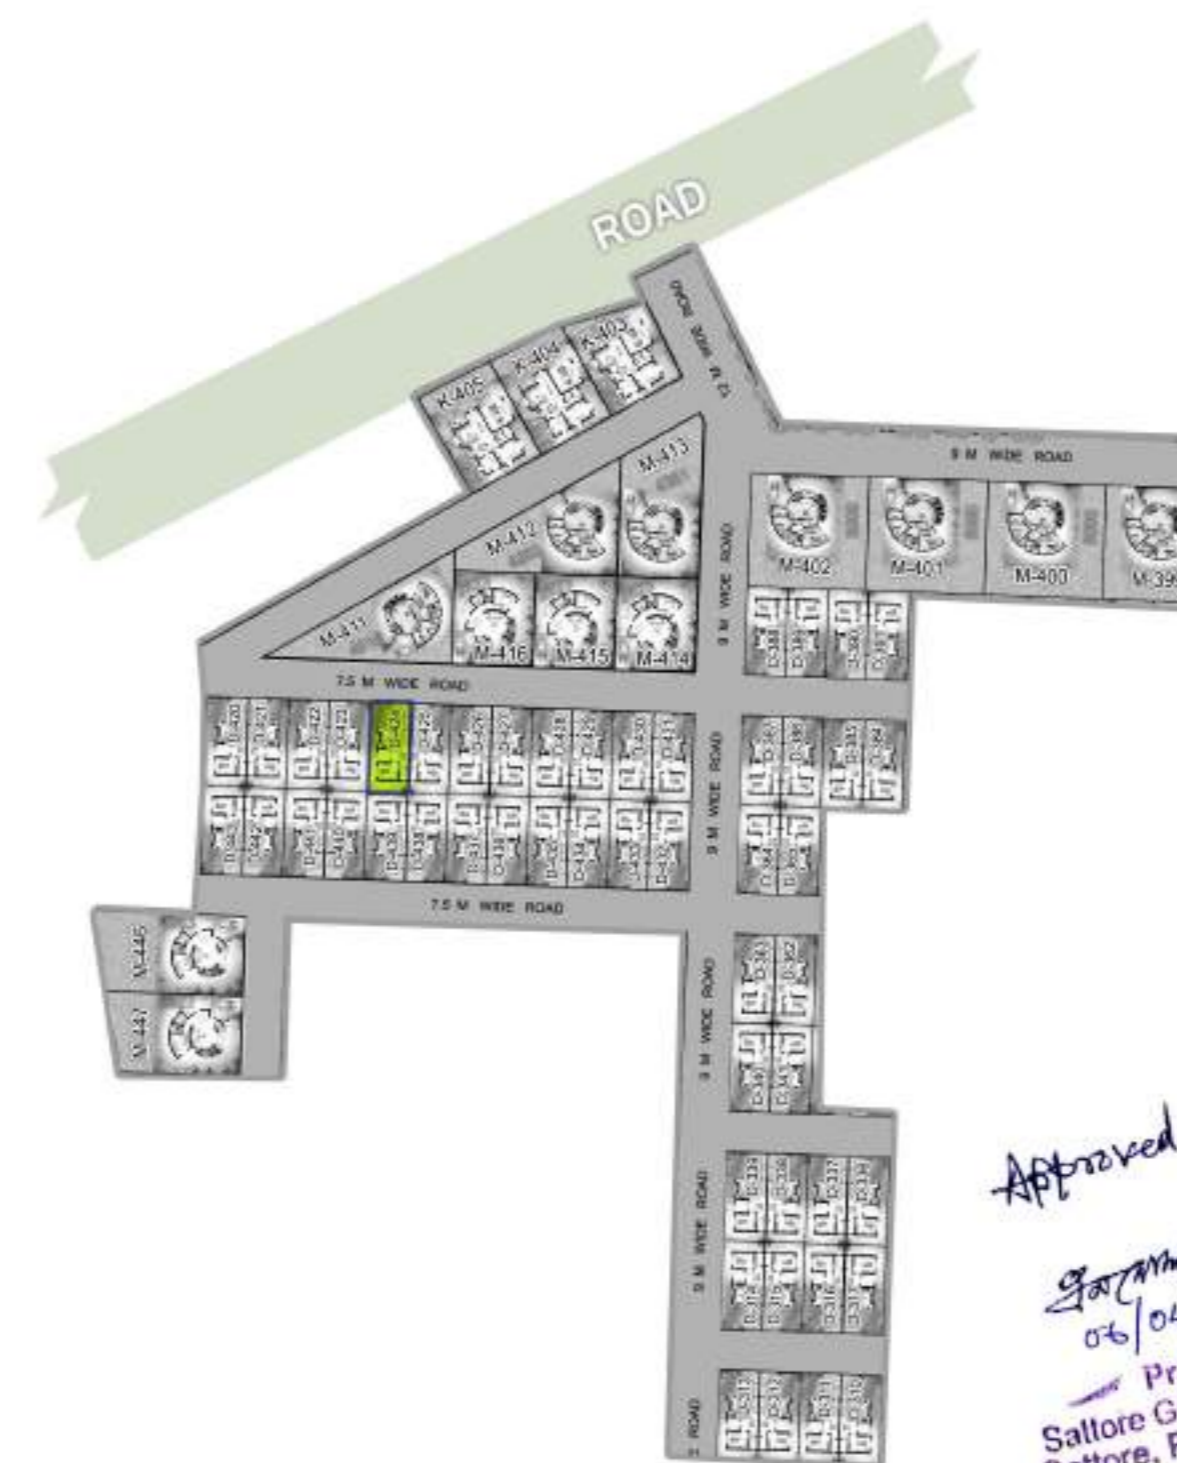

SITE PLAN
SCALE - 1:600

PLOT AREA = 1344 SQ.FTS.

GROUND FLOOR & FIRST FLOOR
TOTAL BUILT UP AREA(G+1)= 1031 SQFT.

DOOR/WINDOW SCHEDULE

MASONRY OPENING	NO.	MASONRY OPENING
1000 X 2100	W1	1750 X 1400
950 X 2100	W2	900 X 1400
750 X 2100	W3	600 X 600
	W4	580 X 600

SPECIFICATIONS

- 1) ALL DIMENSIONS ARE GIVEN IN MM. OTHERWISE MENTION.
- 2) DEPTH OF SEMI UNDER GROUND WATER RESERVOIR SHALL NOT EXCEED THE DEPTH OF FOUNDATION OF NEIGHBOURING COLUMNS.
- 3) 250 MM THICK FIRST CLASS BRICKWORK WITH CEMENT MORTAR (1:6) AT OUTSIDE WALLS.
- 4) 125 MM THICK FIRST CLASS BRICKWORK WITH CEMENT MORTAR (1:4) WITH APPROVED HB NETTING IN EVERY ALTERNATE LAYER AT INSIDE WALLS.
- 5) R.C.C. WORK WITH STONE CHIPS, SAND, CEMENT (4:2:1)
- 6) CONCRETE GRADE M-20, STEEL GRADE FE-500.
- 7) PLASTERING WITH C.M (1:6) FOR BRICK WORK & (1:4) FOR CEILING.
- 8) PLAIN CEMENT CONCRETE WITH BRICK KHOA, SAND, CEE (6:3:1)
- 9) LIME TERRACING WITH BRICK KHOA, SURKI, LIME (7:2:2)
- 10) ALL PRECAUTIONARY MEASURE WILL BE TAKEN AT THE TIME OF CONSTRUCTION.

bliswani
Bhadranshu Narayana Dasgupta
Lic. No. 567 (F), C.M.C.
BE BYE 10 VALUR
10, 11, 12,1000.

SIGNATURE OF ENGINEER (TRACED BY)


KRISHNA CHARITA ECHOHOMES
Partner

SIGNATURE OF OWNER'S


PROPOSED BUNGLOW
BUILDING PLAN SANCTION UNIT NO. D-24
AT MOUZA- KHANJANPUR, J.L. NO. 35, L.R.
KHATIAN NO. 1034, R.S. & L.R. DAG NO. 177,
UNDER SATTORE GRAM PANCHAYET, P.S.
PANRUI, DIST. BIRBHUM
UNDER THE PROJECT OF SOBUJ POTRO
AT SHANTINIKETAN

Approved
06/04/23
Pradhan
Sattore Gram Panchayeti
Sattore, Panrui, Birbhumi


SCALE - 1:100, 1:50, 1:200, 1:600

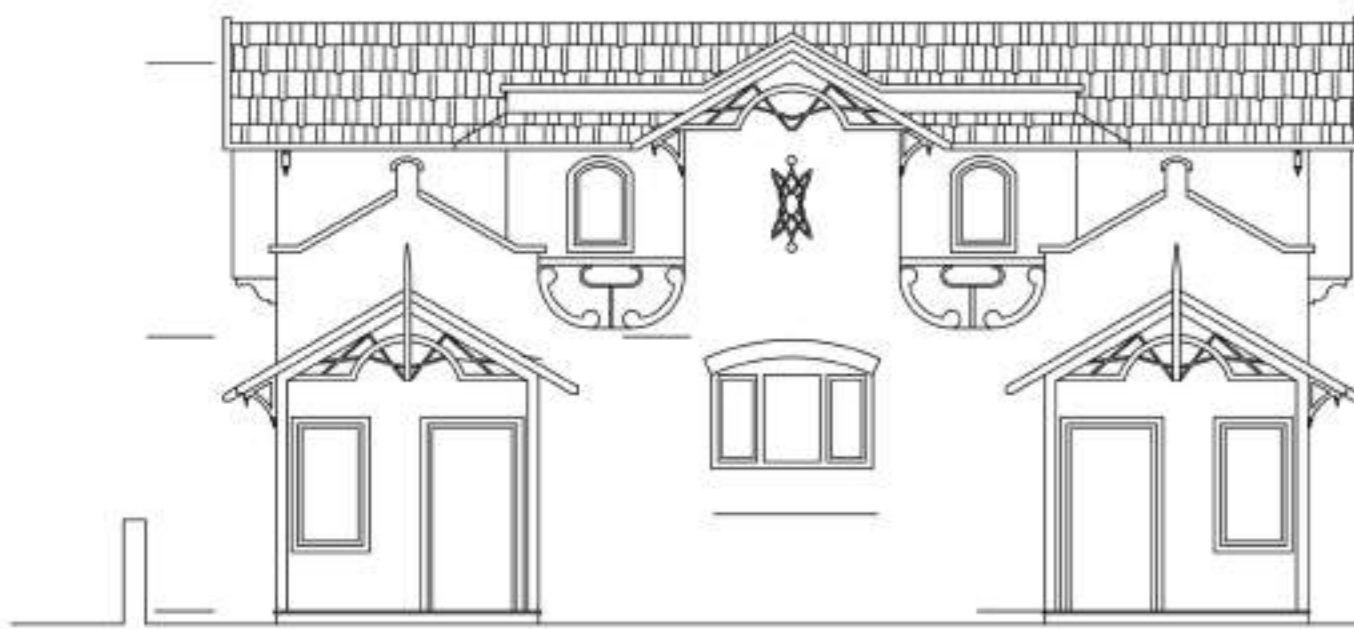


FRONT ELEVATION
SCALE - 1:100

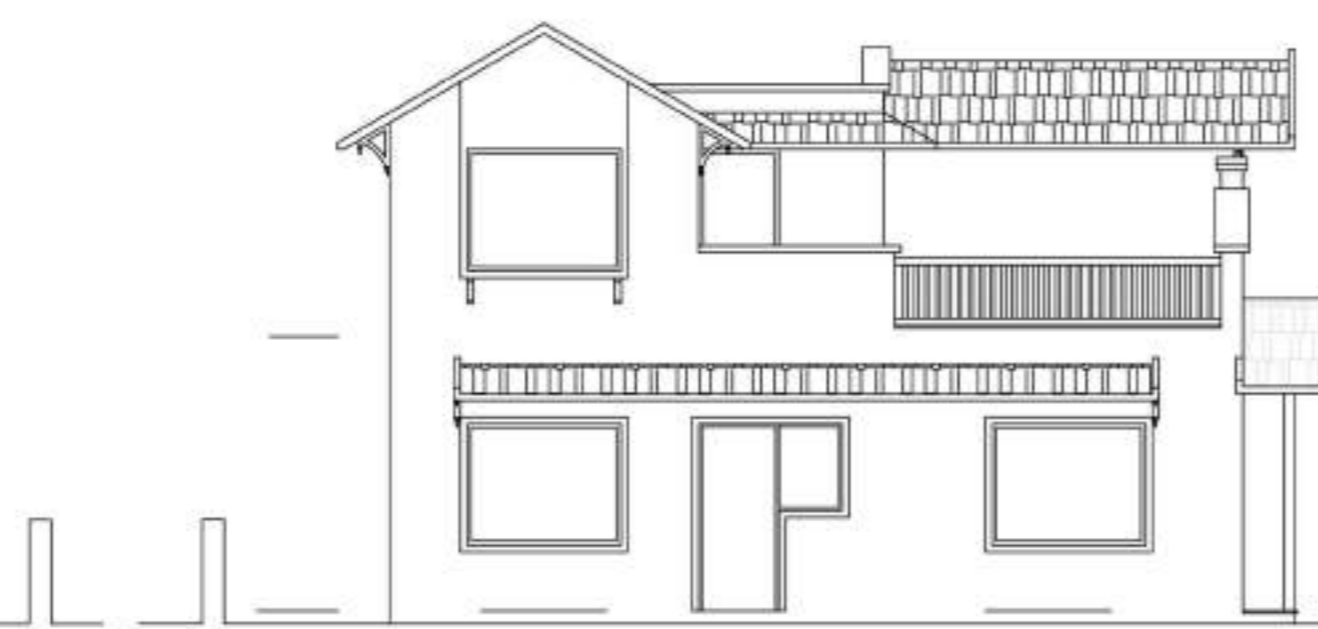


SIDE ELEVATION
SCALE - 1:100

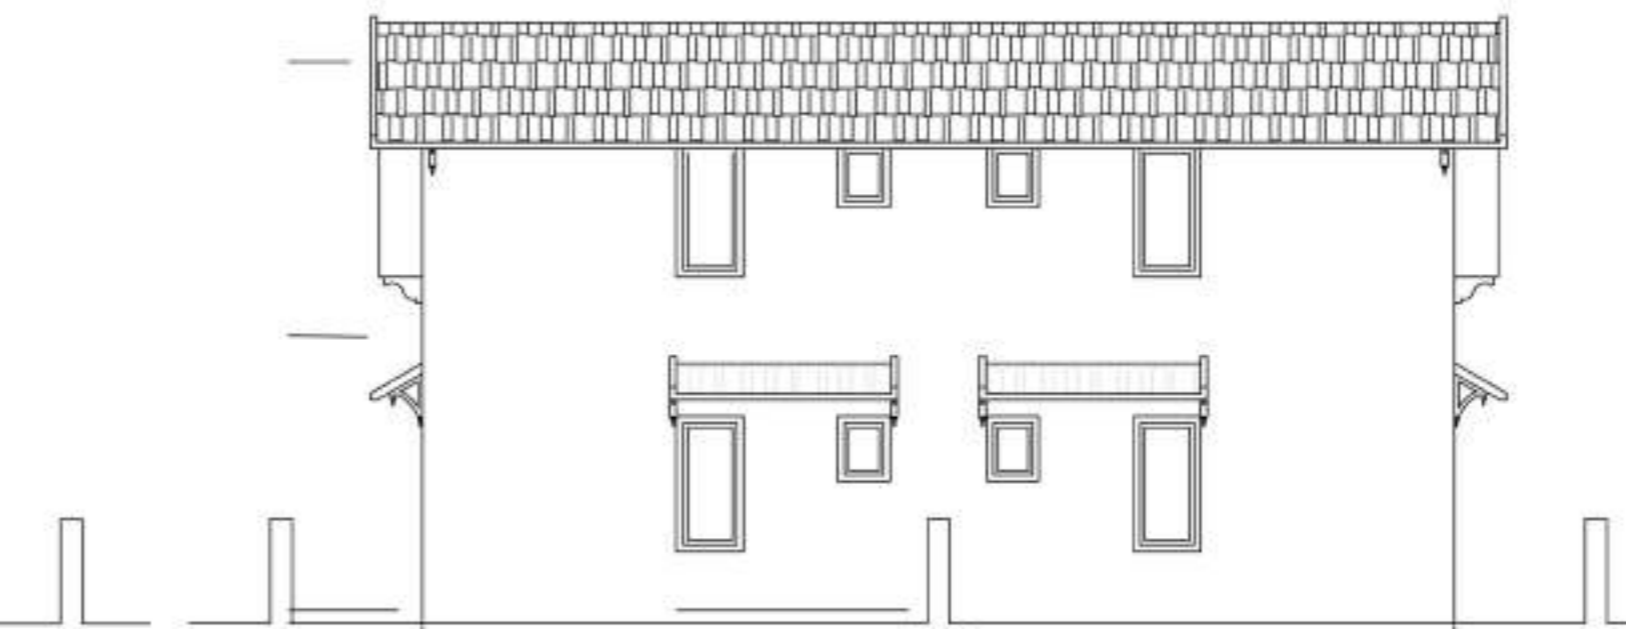


BACK ELEVATION
SCALE - 1:100

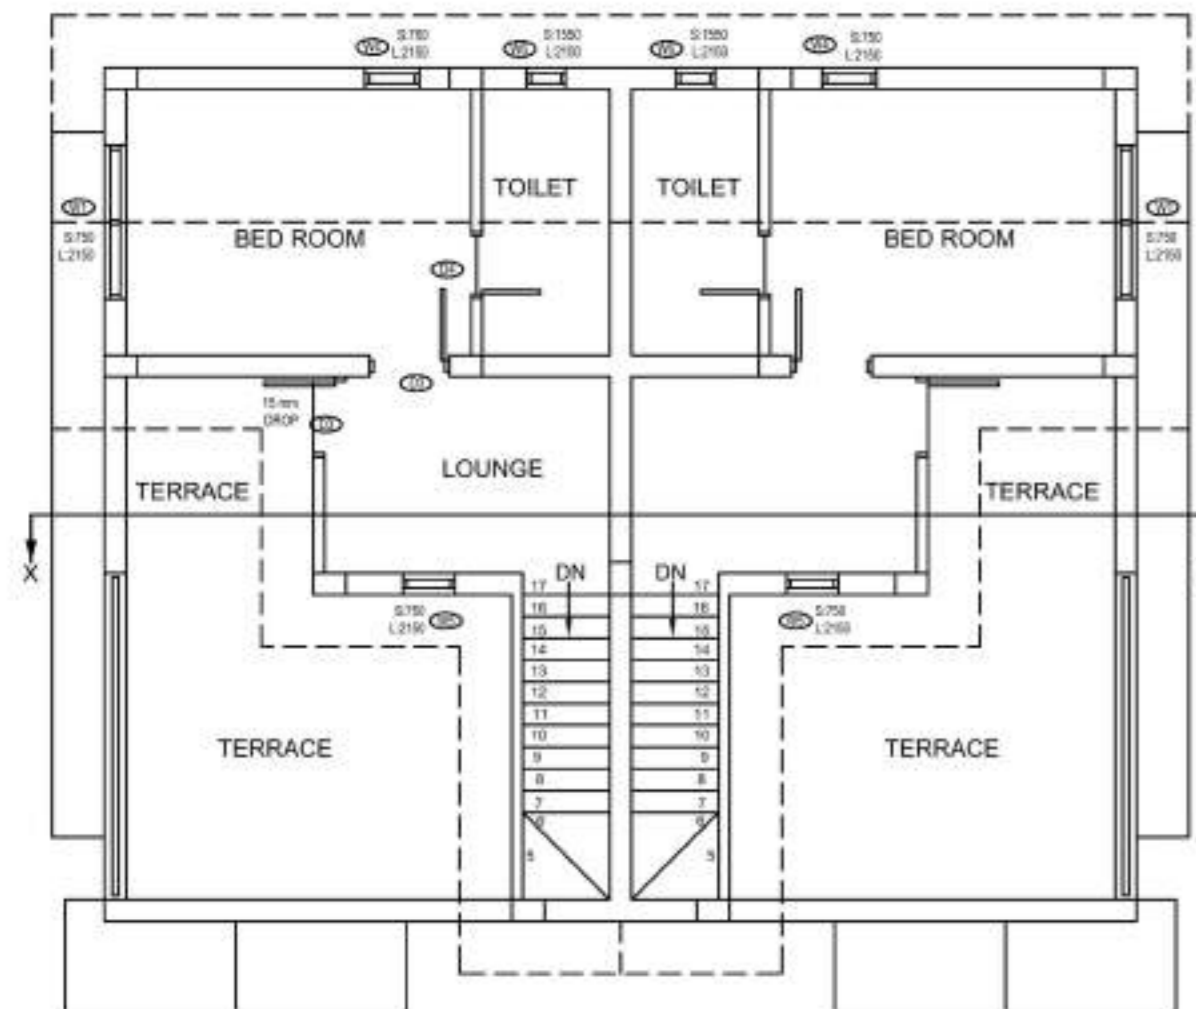

FIRST FLOOR PLAN
SCALE - 1:100

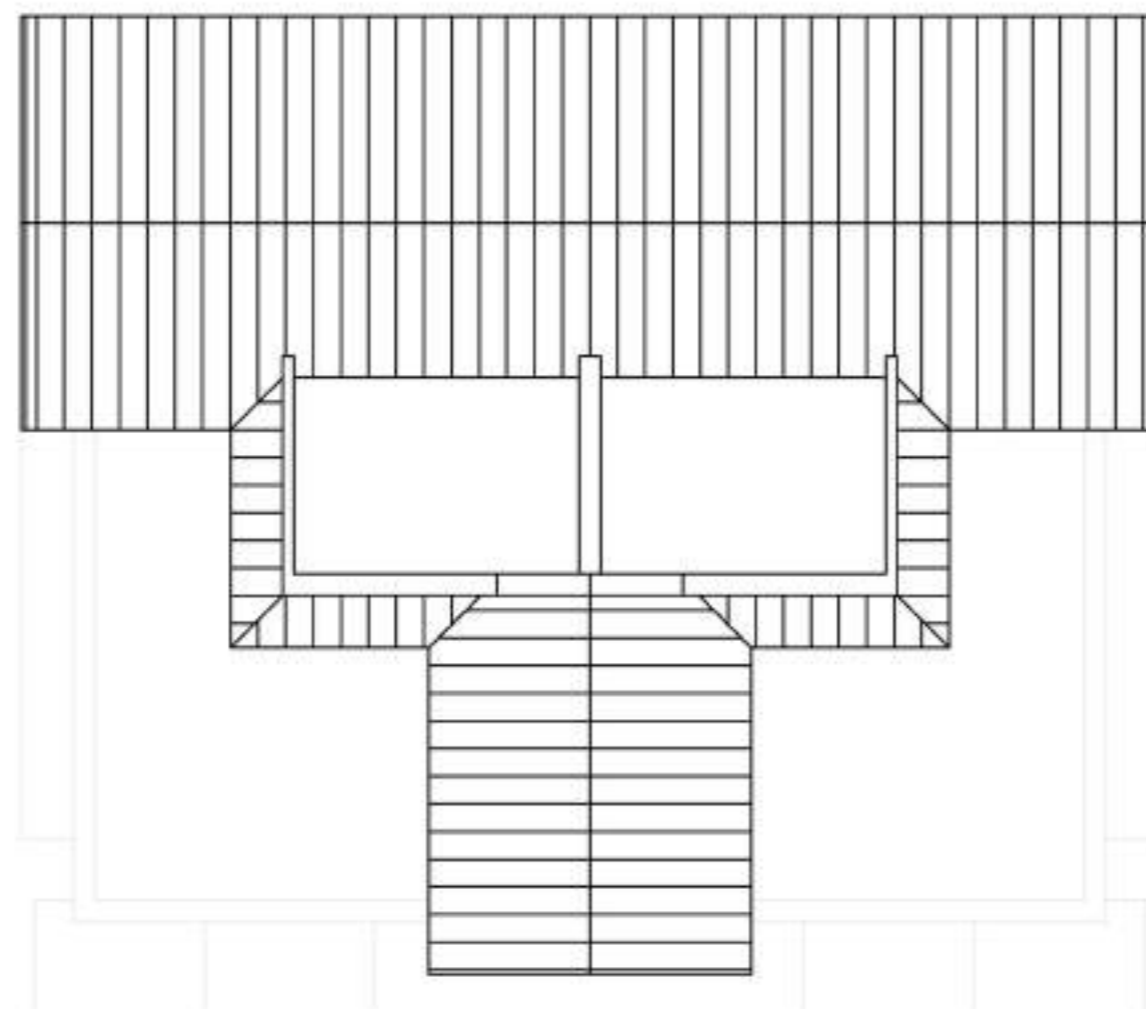


ROOF PLAN
SCALE - 1:100

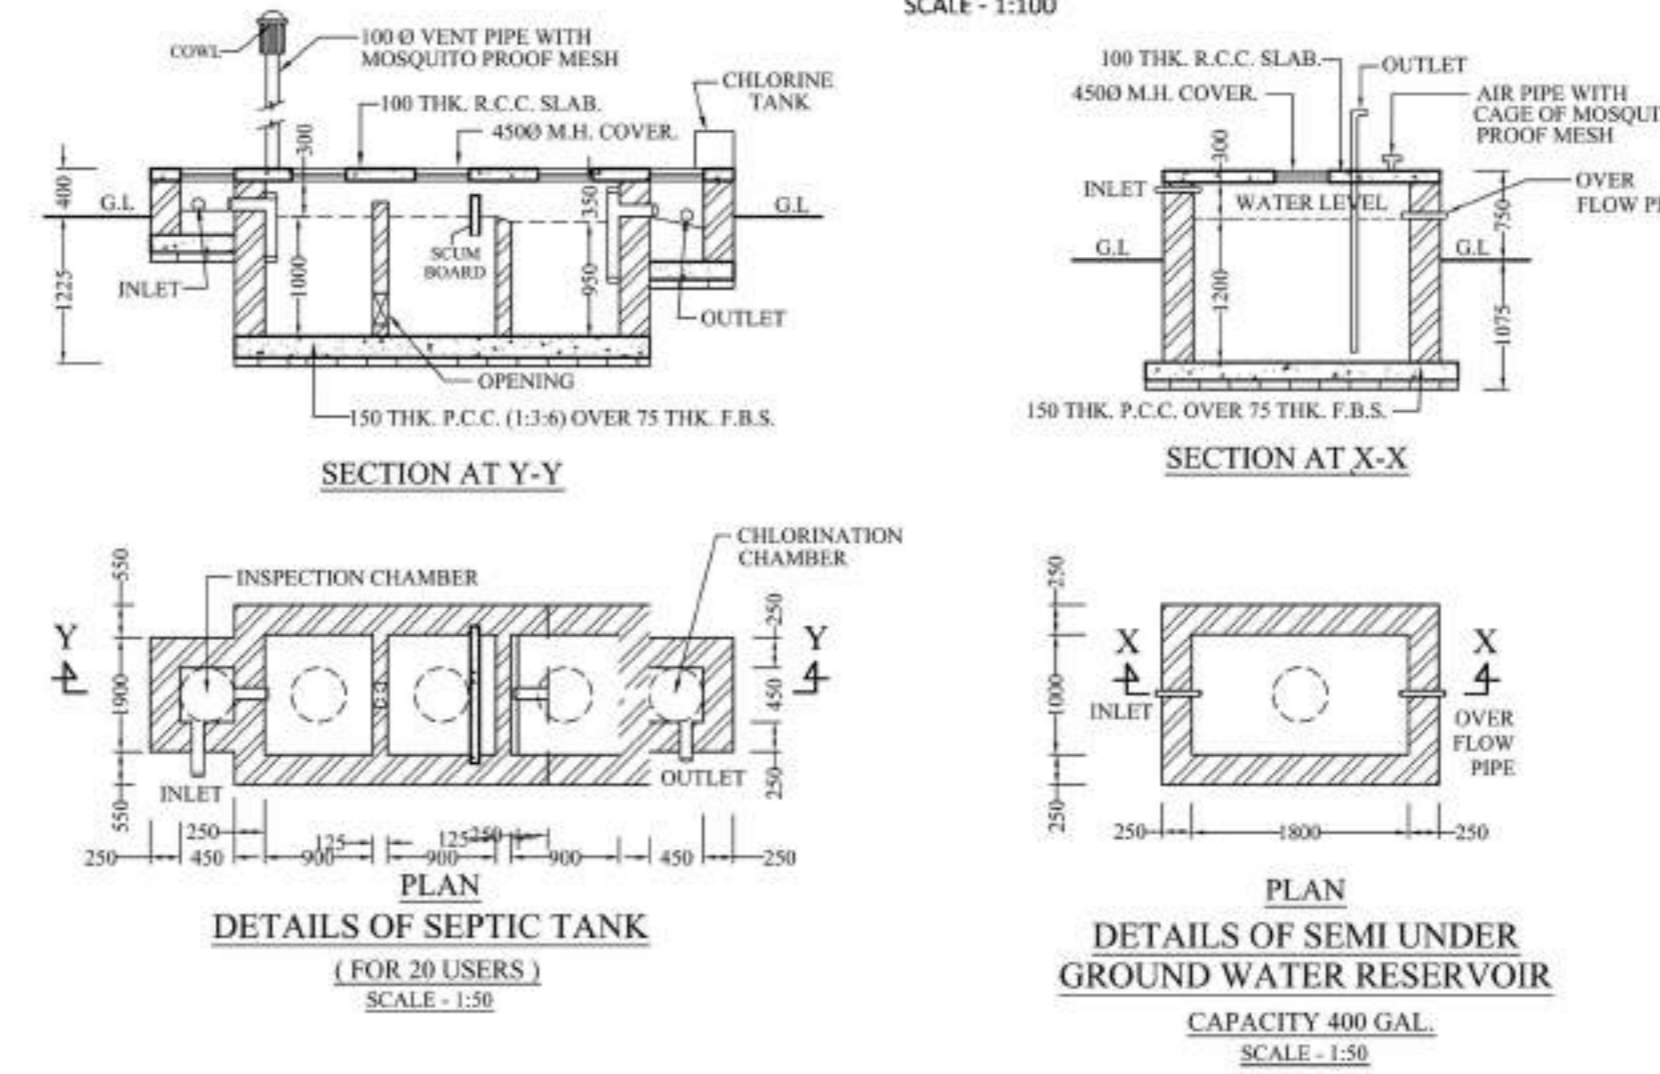


DETAILS OF SEPTIC TANK
(FOR 20 USERS)
SCALE - 1:50


DETAILS OF SEMI UNDER
GROUND WATER RESERVOIR
CAPACITY 400 GAL.
SCALE - 1:50

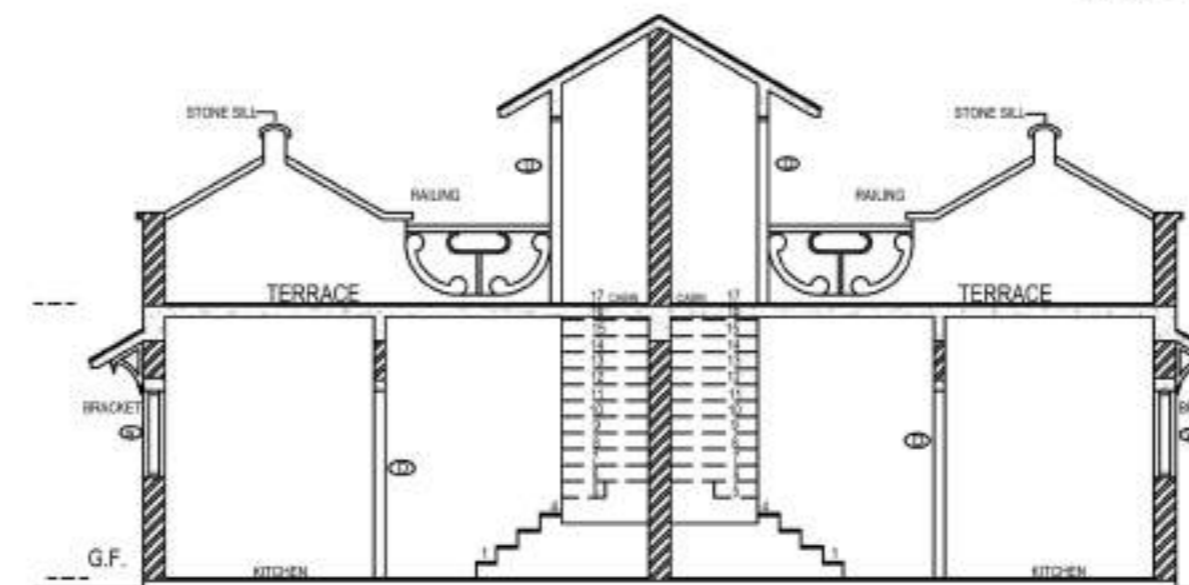


SECTION
SCALE - 1:100

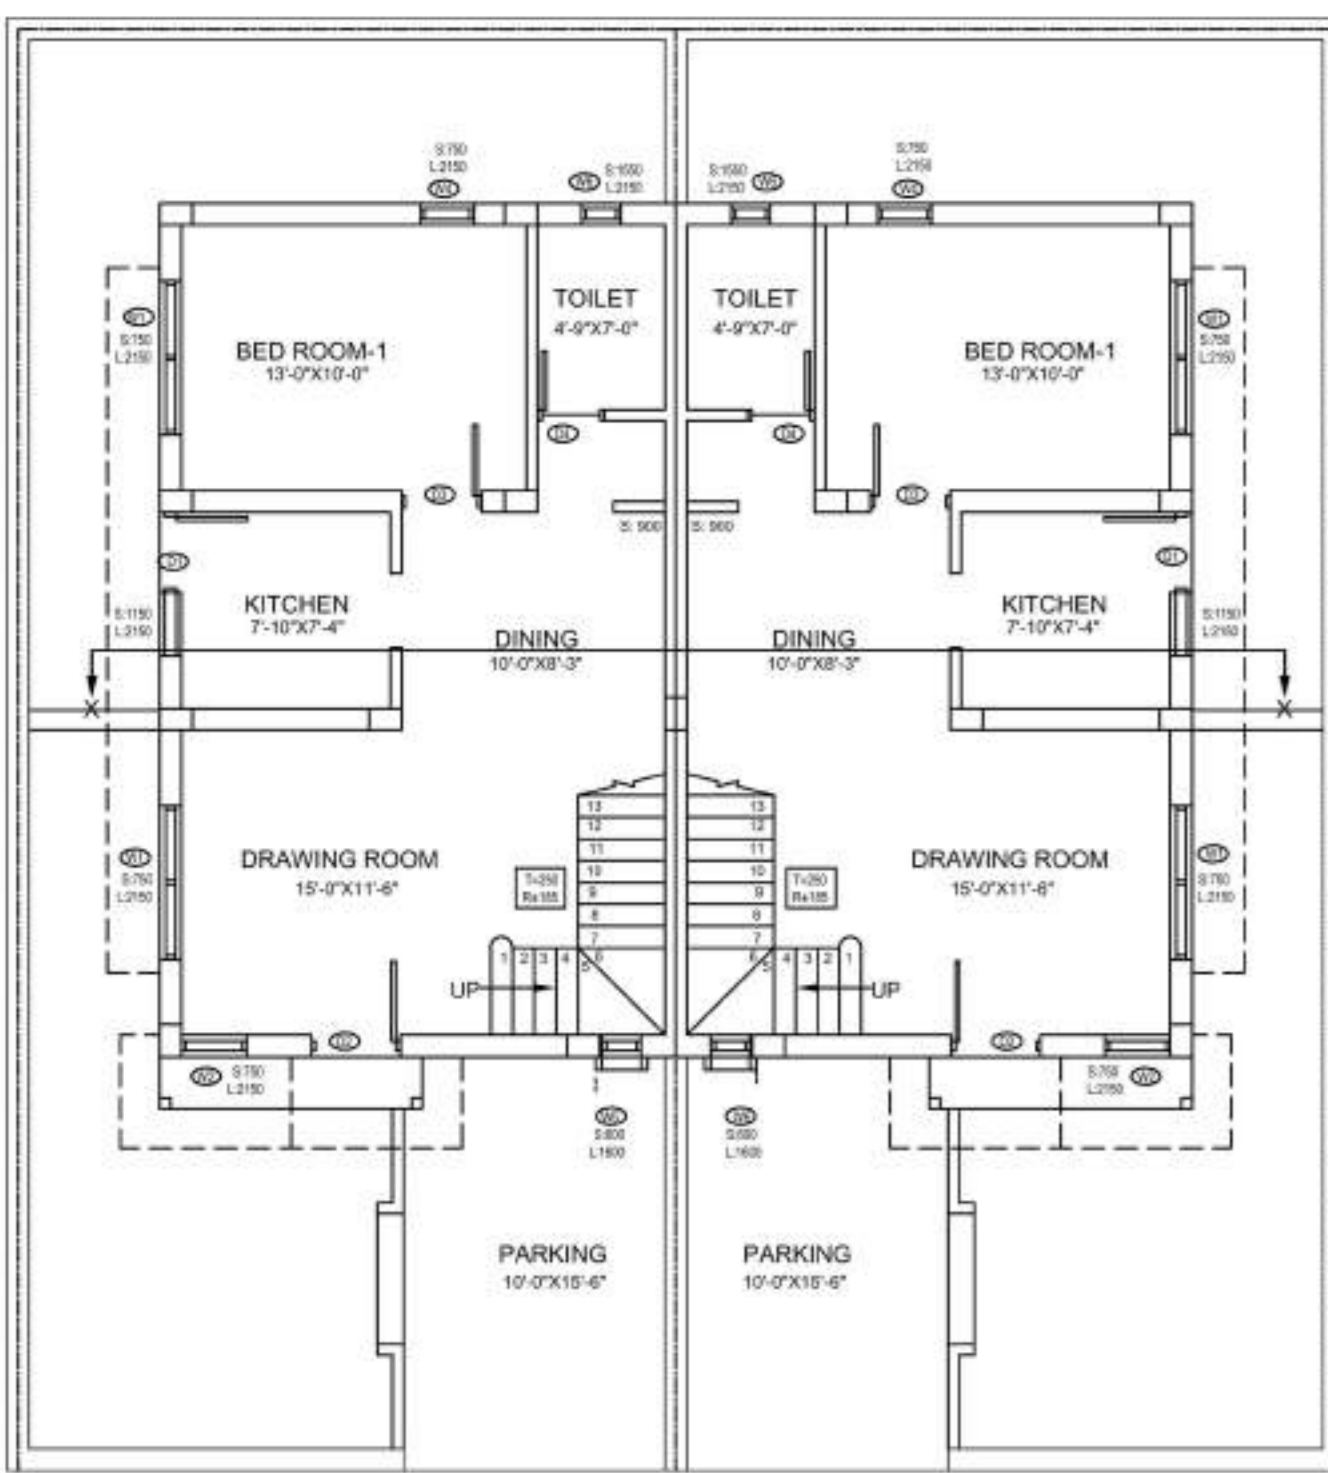

GROUND FLOOR PLAN
SCALE - 1:100

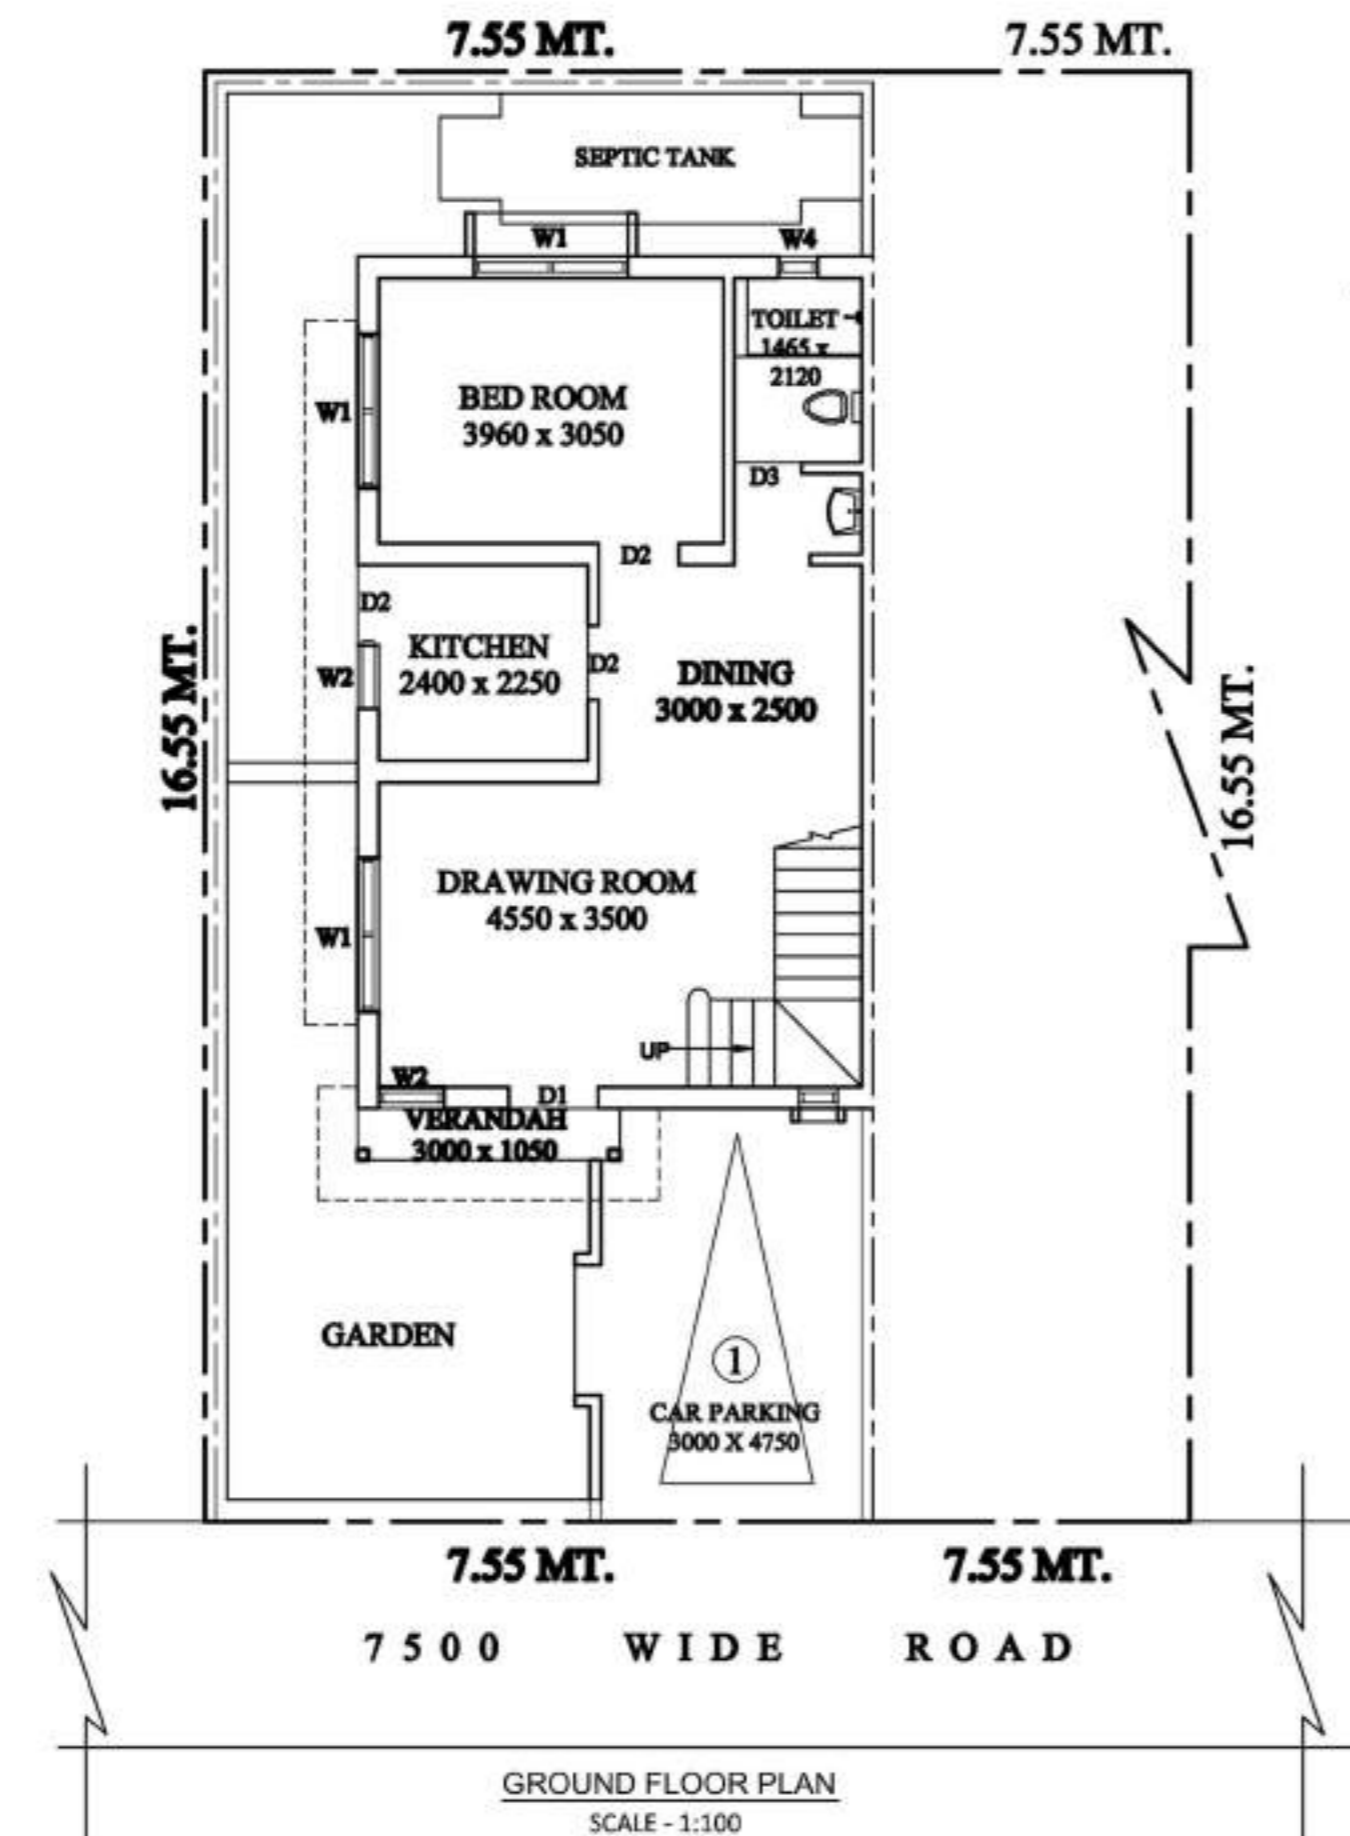

GROUND FLOOR PLAN
SCALE - 1:100

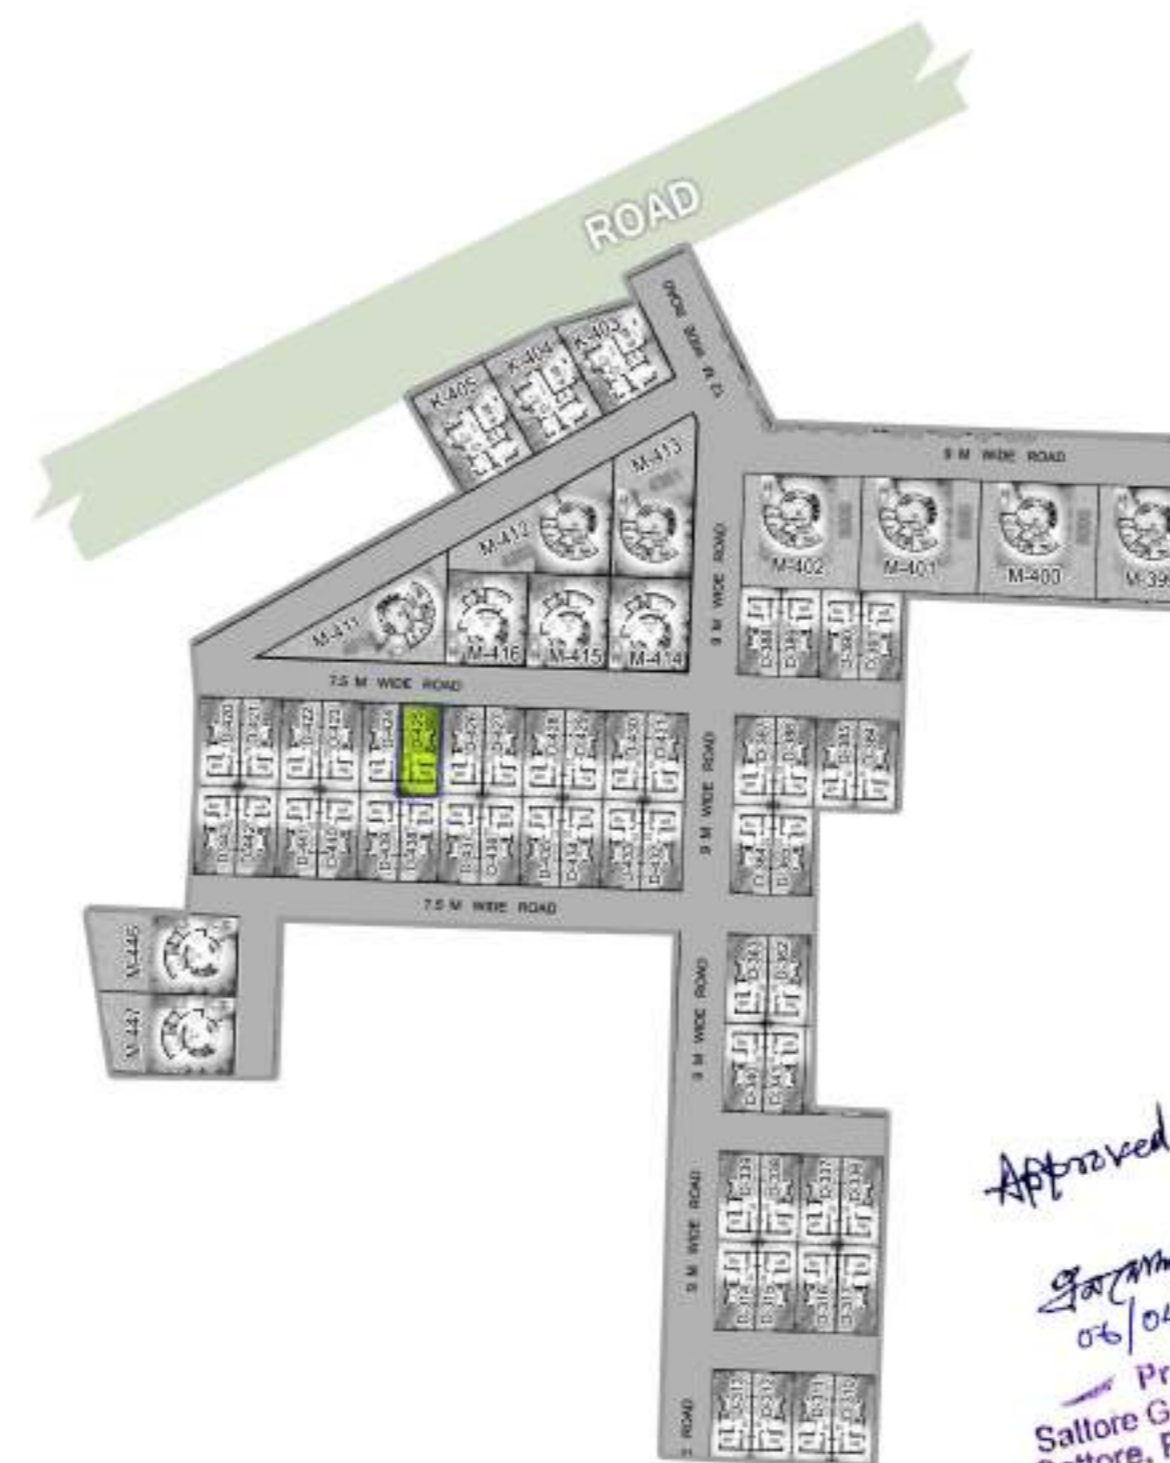

SITE PLAN
SCALE - 1:600

PLOT AREA = 1344 SQ.FTS.

GROUND FLOOR & FIRST FLOOR
TOTAL BUILT UP AREA(G+1)= 1031 SQFT.

DOOR/WINDOW SCHEDULE

MASONRY OPENING	NO.	MASONRY OPENING
1000 X 2100	W1	1750 X 1400
950 X 2100	W2	900 X 1400
750 X 2100	W3	600 X 600
	W4	580 X 600

SPECIFICATIONS

- ALL DIMENSIONS ARE GIVEN IN MM. OTHERWISE MENTION.
- DEPTH OF SEMI UNDER GROUND WATER RESERVOIR SHALL NOT EXCEED THE DEPTH OF FOUNDATION OF NEIGHBOURING COLUMNS.
- 250 MM THICK FIRST CLASS BRICKWORK WITH CEMENT MORTAR (1:6) AT OUTSIDE WALLS.
- 125 MM THICK FIRST CLASS BRICKWORK WITH CEMENT MORTAR (1:4) WITH APPROVED HB NETTING IN EVERY ALTERNATE LAYER AT INSIDE WALLS.
- R.C.C. WORK WITH STONE CHIPS, SAND, CEMENT (4:2:1)
- CONCRETE GRADE M-20, STEEL GRADE FE-500.
- PLASTERING WITH C.M (1:6) FOR BRICK WORK & (1:4) FOR CEILING.
- PLAIN CEMENT CONCRETE WITH BRICK KHOA, SAND, CEE (6:3:1)
- LIME TERRACING WITH BRICK KHOA, SURKI, LIME (7:2:2)
- ALL PRECAUTIONARY MEASURE WILL BE TAKEN AT THE TIME OF CONSTRUCTION.

bliswani
Mangra Marayana Gargwal
Lic. No. 567 (F), C.M.C.
BE BYE ED VALUER
10, 7/10/10 ROAD
SHACUTTA-100 000

SIGNATURE OF ENGINEER (TRACED BY)


KRISHNA CHARITA ECHOHOMES
Partner

SIGNATURE OF OWNER'S

PROPOSED BUNGLOW
BUILDING PLAN SANCTION UNIT NO. D-425
AT MOUZA- KHANJANPUR, J.L. NO. 35, L.R.
KHATIAN NO. 1034, R.S. & L.R. DAG NO. 177,
UNDER SATTORE GRAM PANCHAYET, P.S.
PANRUI, DIST. BIRBHUM
UNDER THE PROJECT OF SOBUJ POTRO
AT SHANTINIKETAN

Approved
06/04/23
Pradhan
Sattore Gram Panchayati
Sattore, Panrui, Birbhumi


SCALE - 1:100, 1:50, 1:200, 1:600

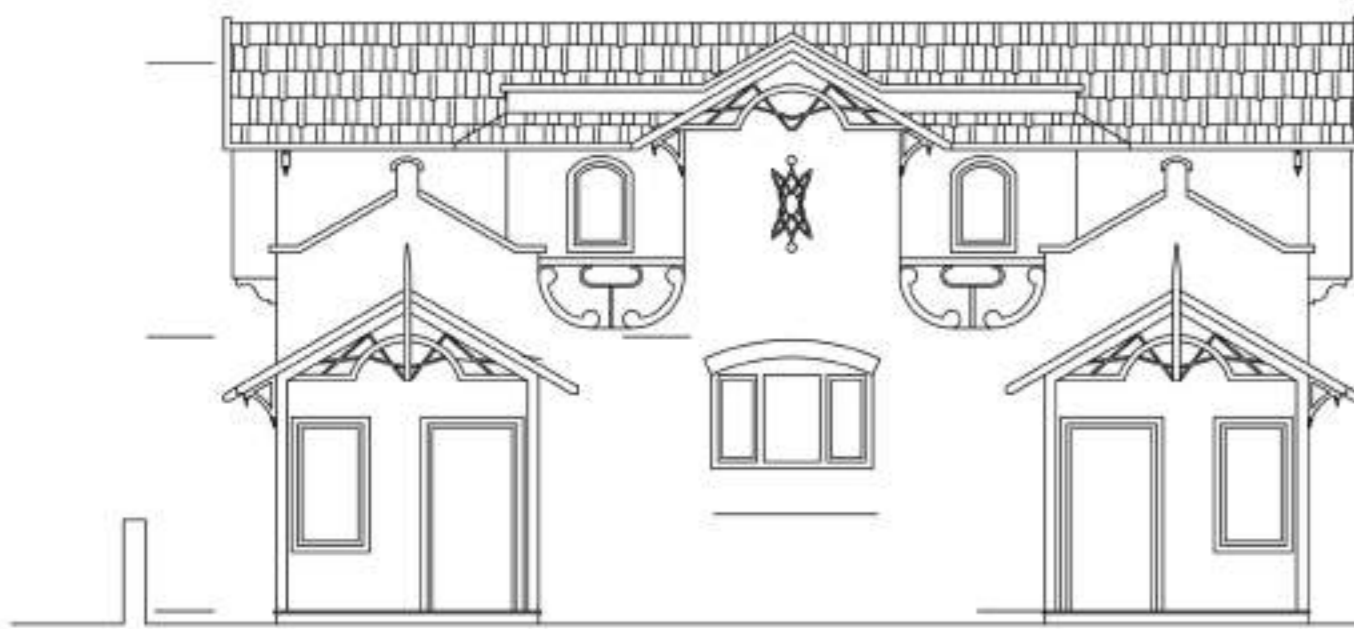


FRONT ELEVATION
SCALE - 1:100




SIDE ELEVATION
SCALE - 1:100

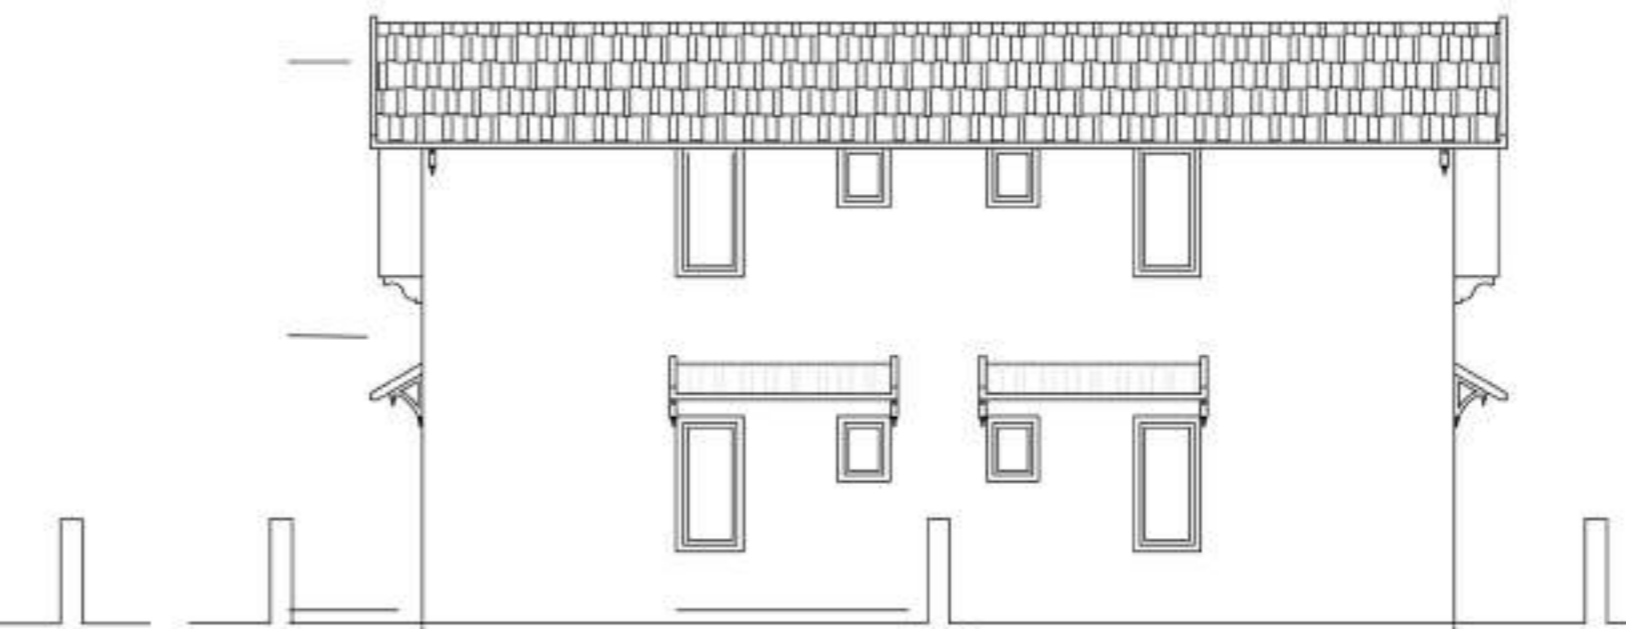


BACK ELEVATION
SCALE - 1:100

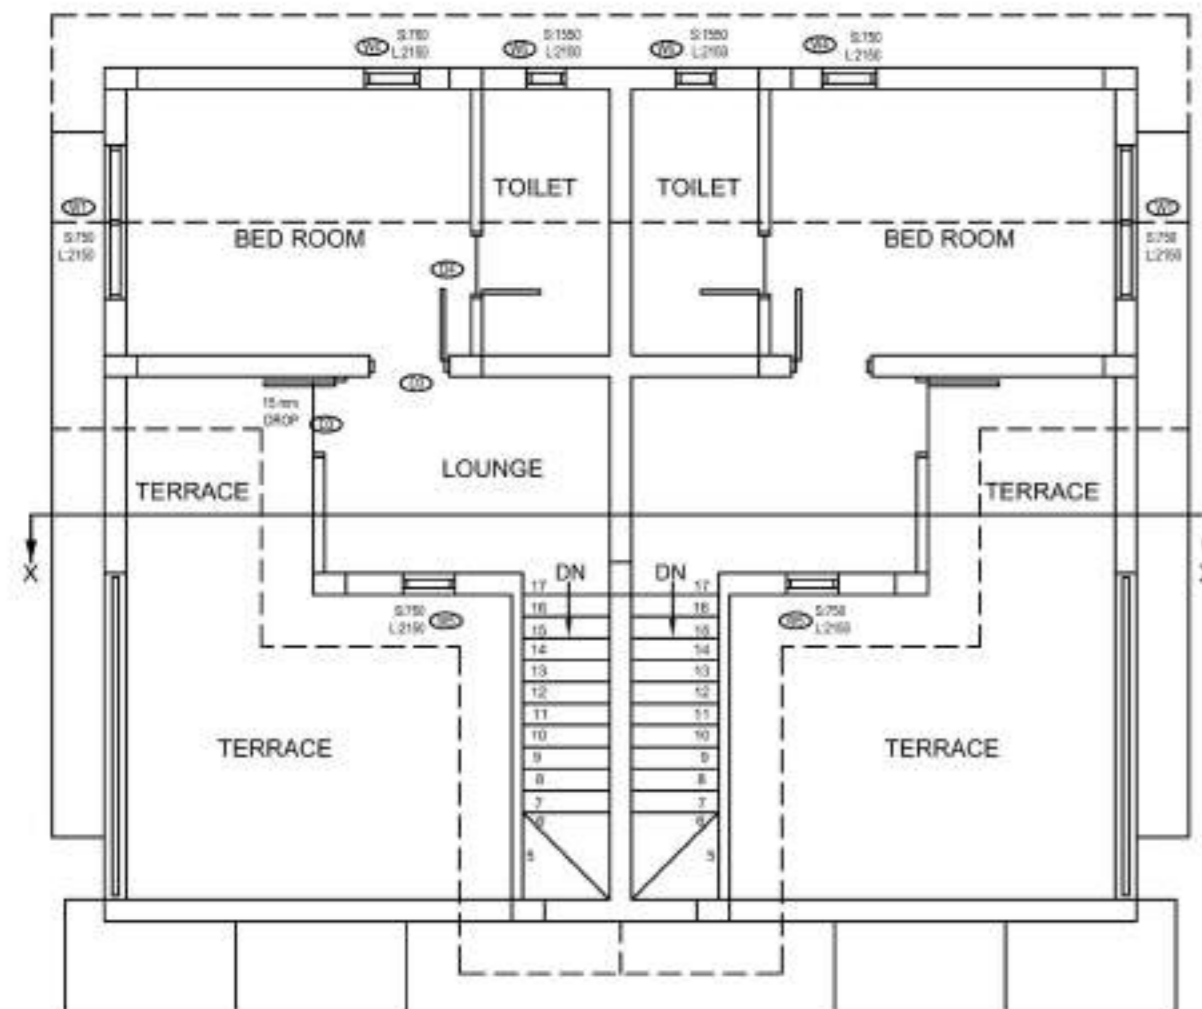

FIRST FLOOR PLAN
SCALE - 1:100

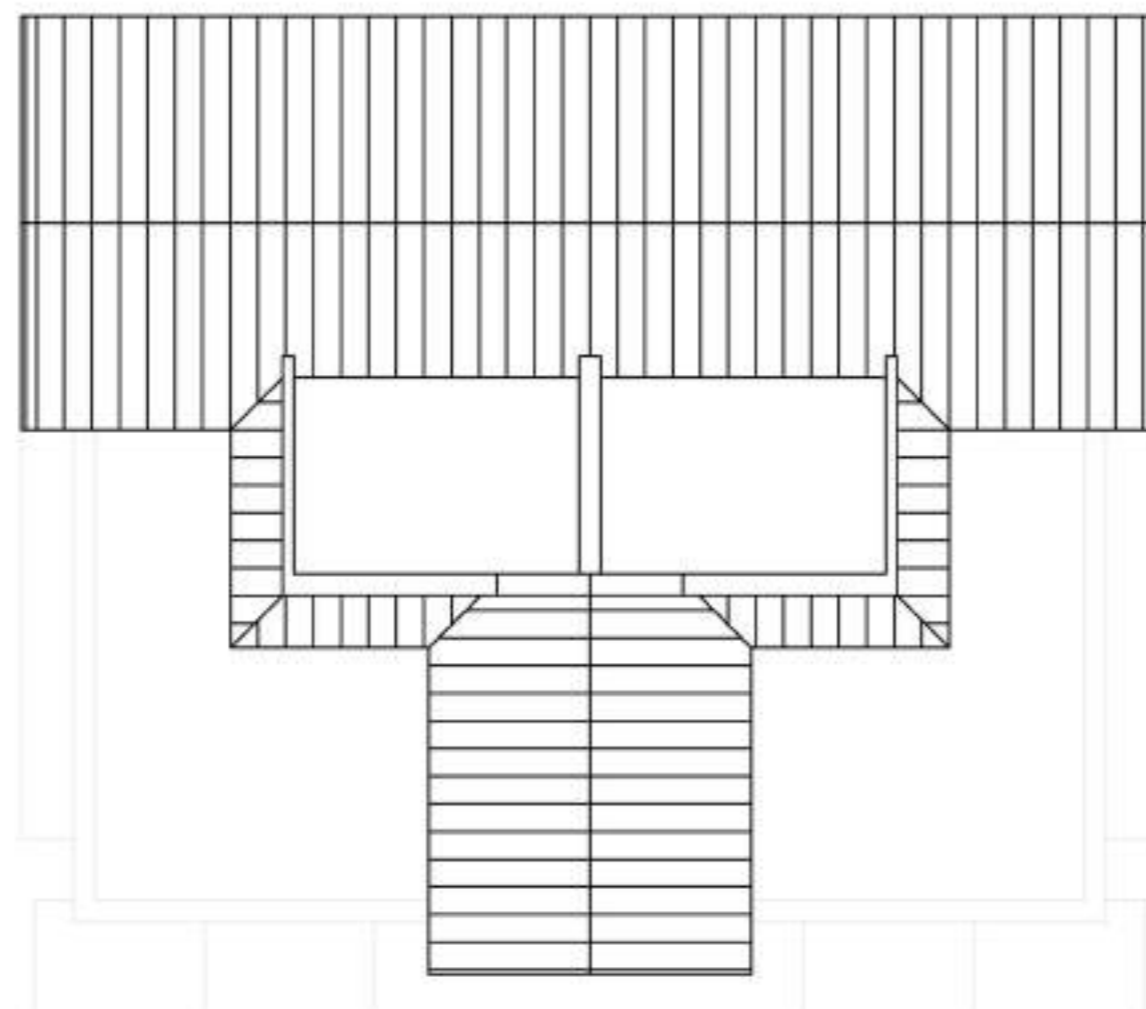


ROOF PLAN
SCALE - 1:100

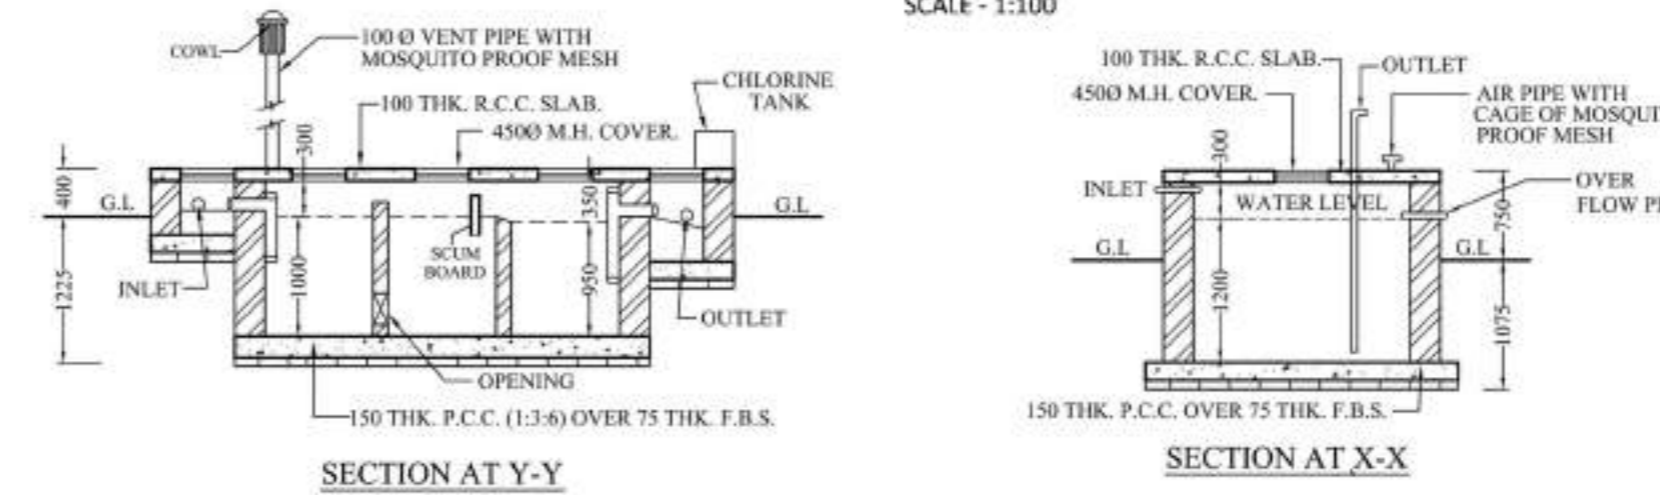


SECTION AT Y-Y


SECTION AT X-X

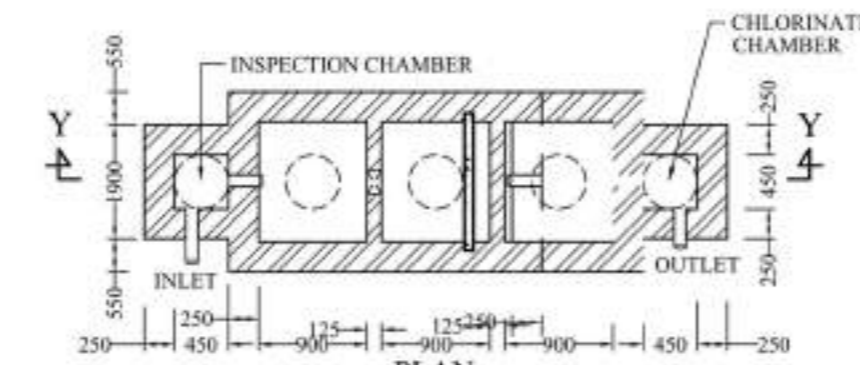


PLAN
DETAILS OF SEPTIC TANK
(FOR 20 USERS)
SCALE - 1:50

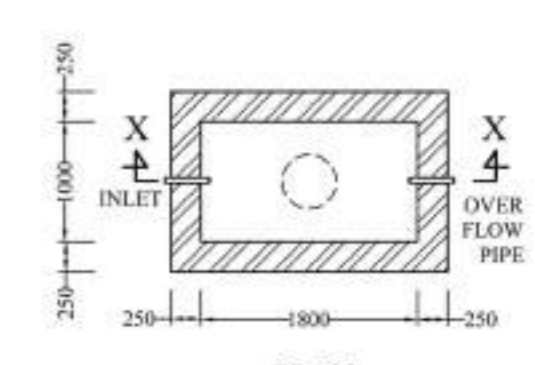


PLAN
DETAILS OF SEMI UNDER
GROUND WATER RESERVOIR
CAPACITY 400 GAL.
SCALE - 1:50

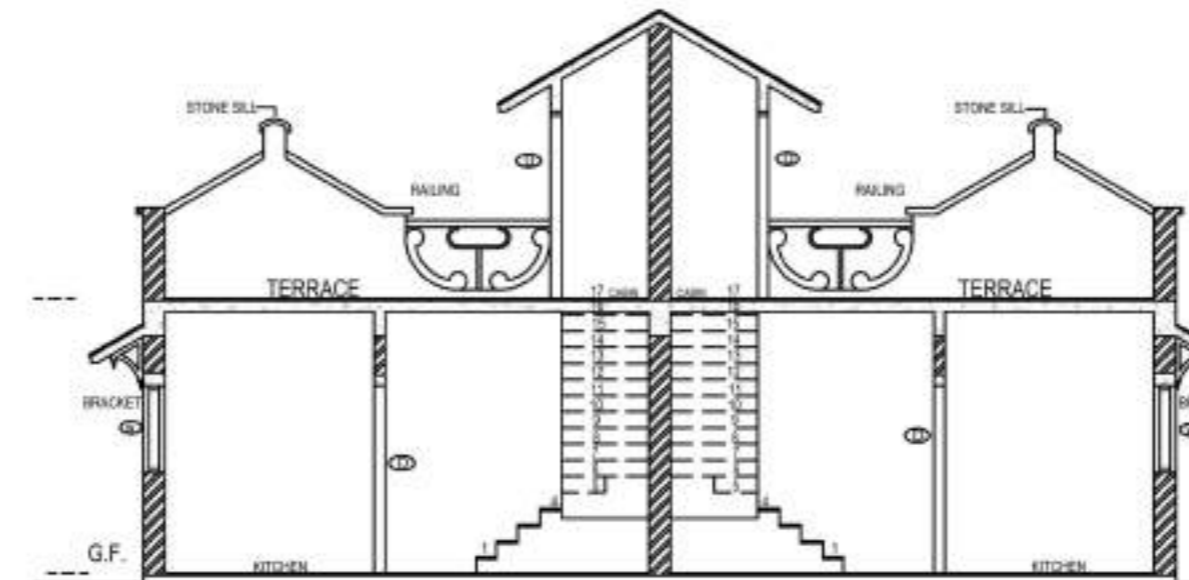


SECTION
SCALE - 1:100

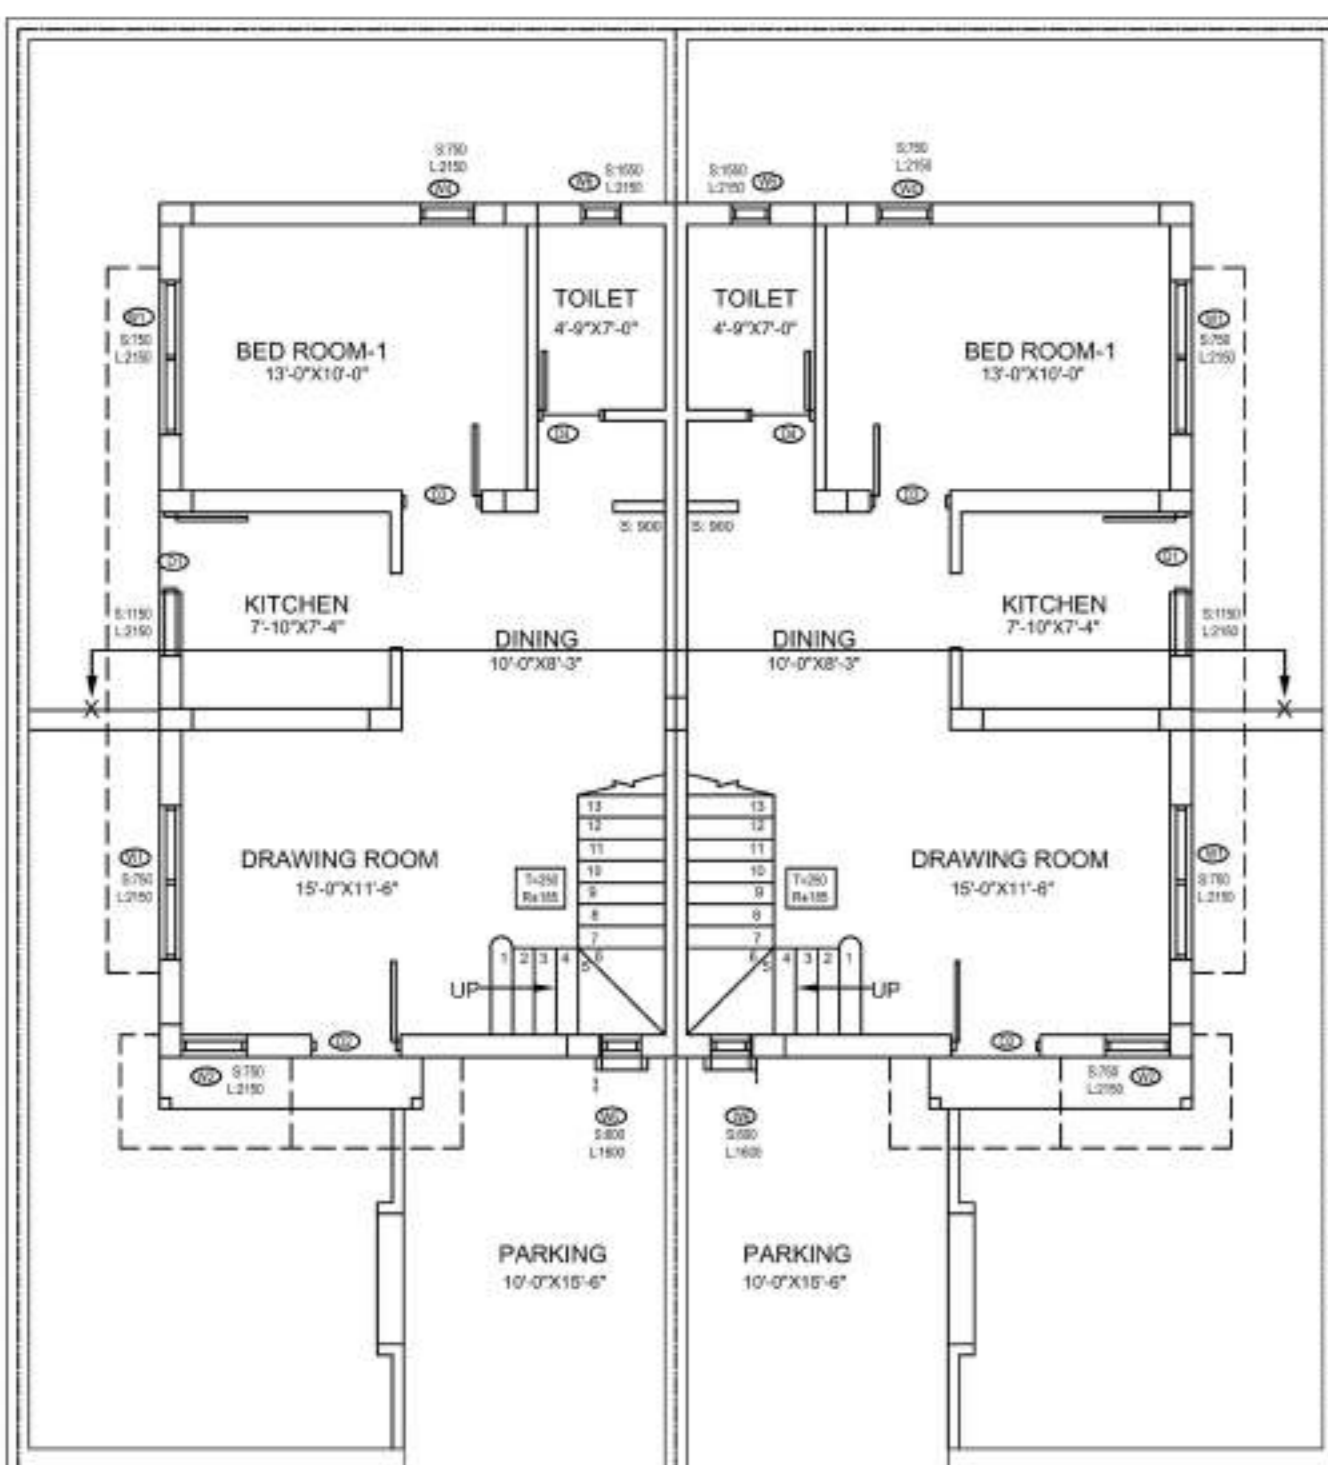

GROUND FLOOR PLAN
SCALE - 1:100

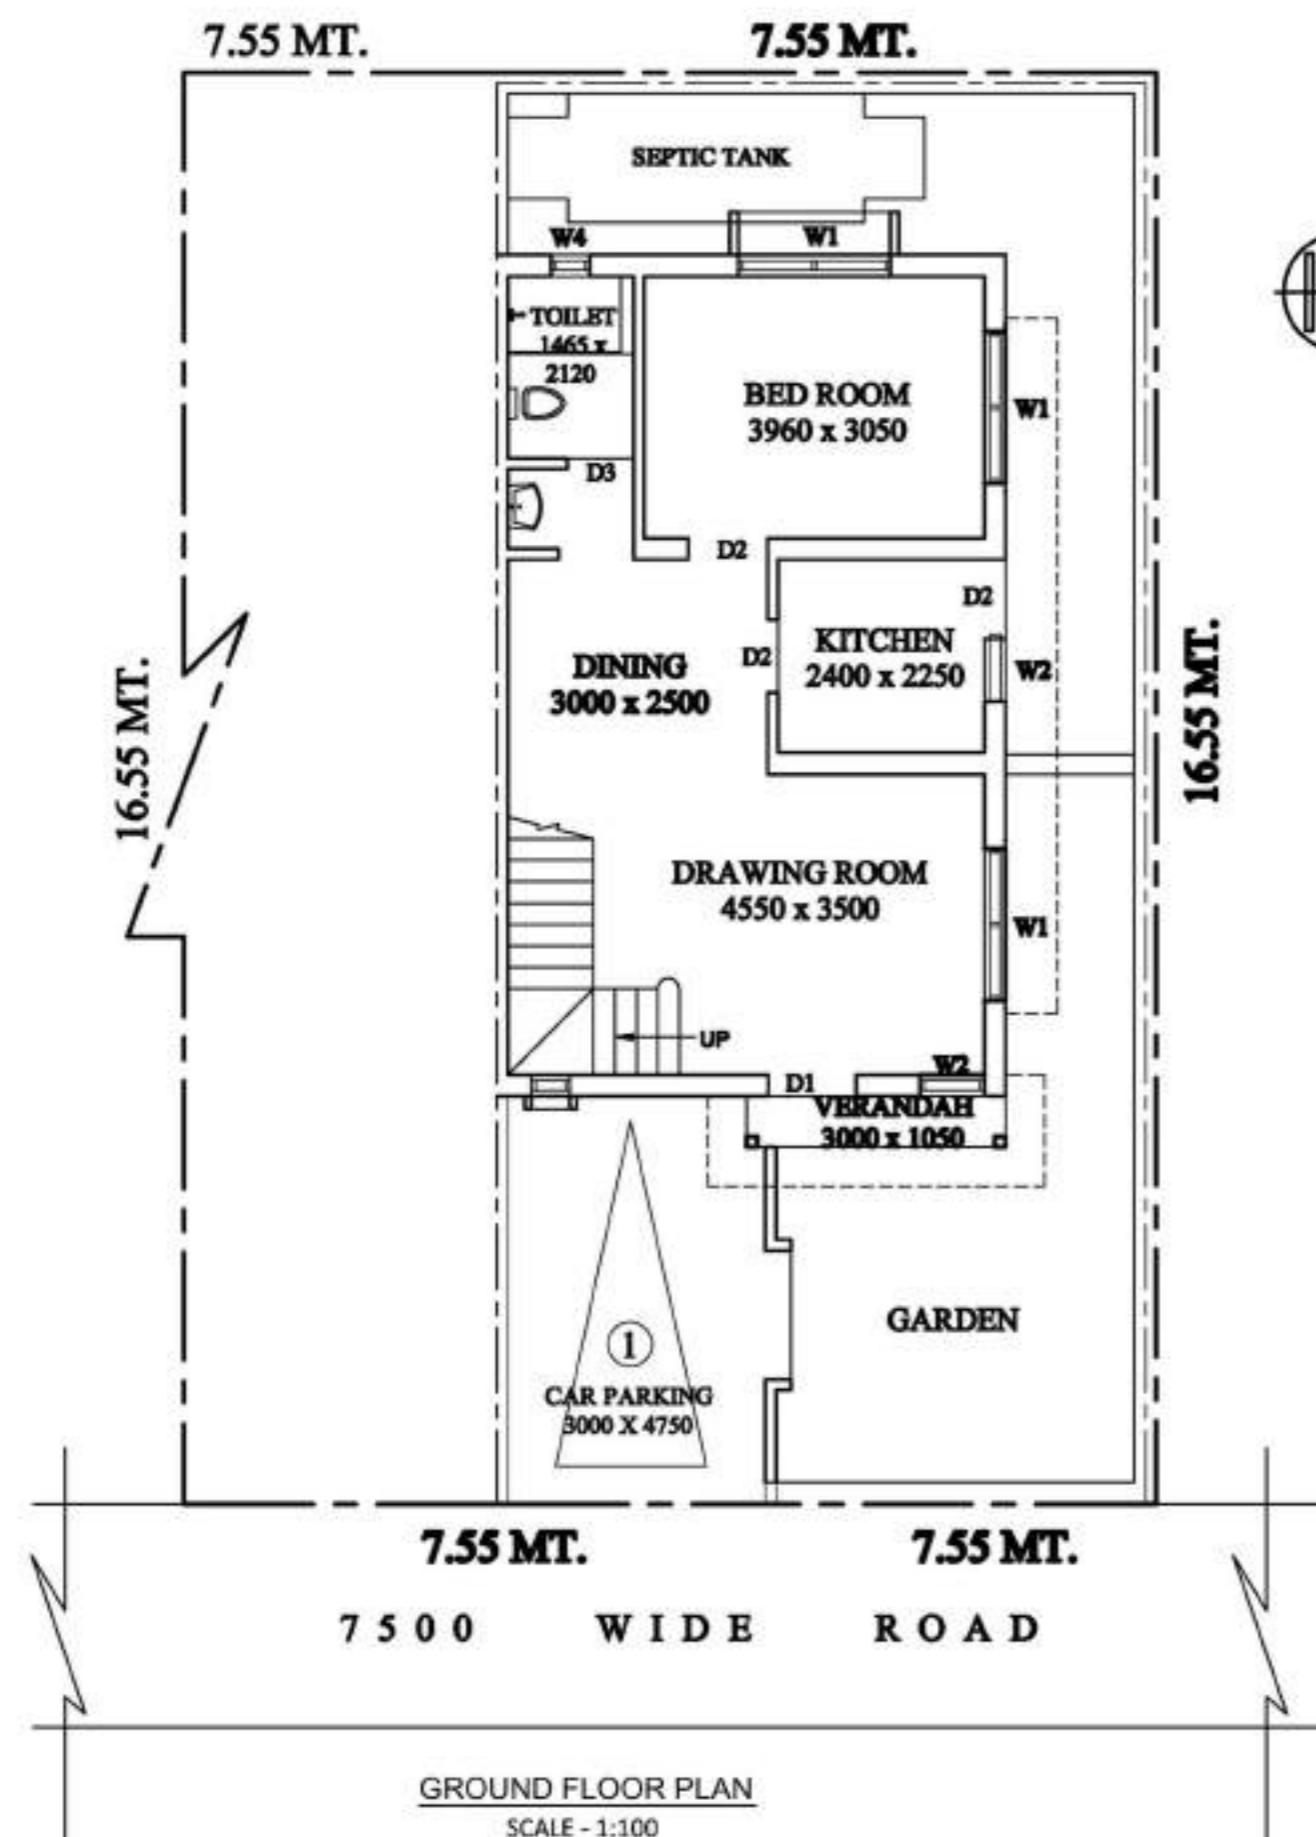

GROUND FLOOR PLAN
SCALE - 1:100

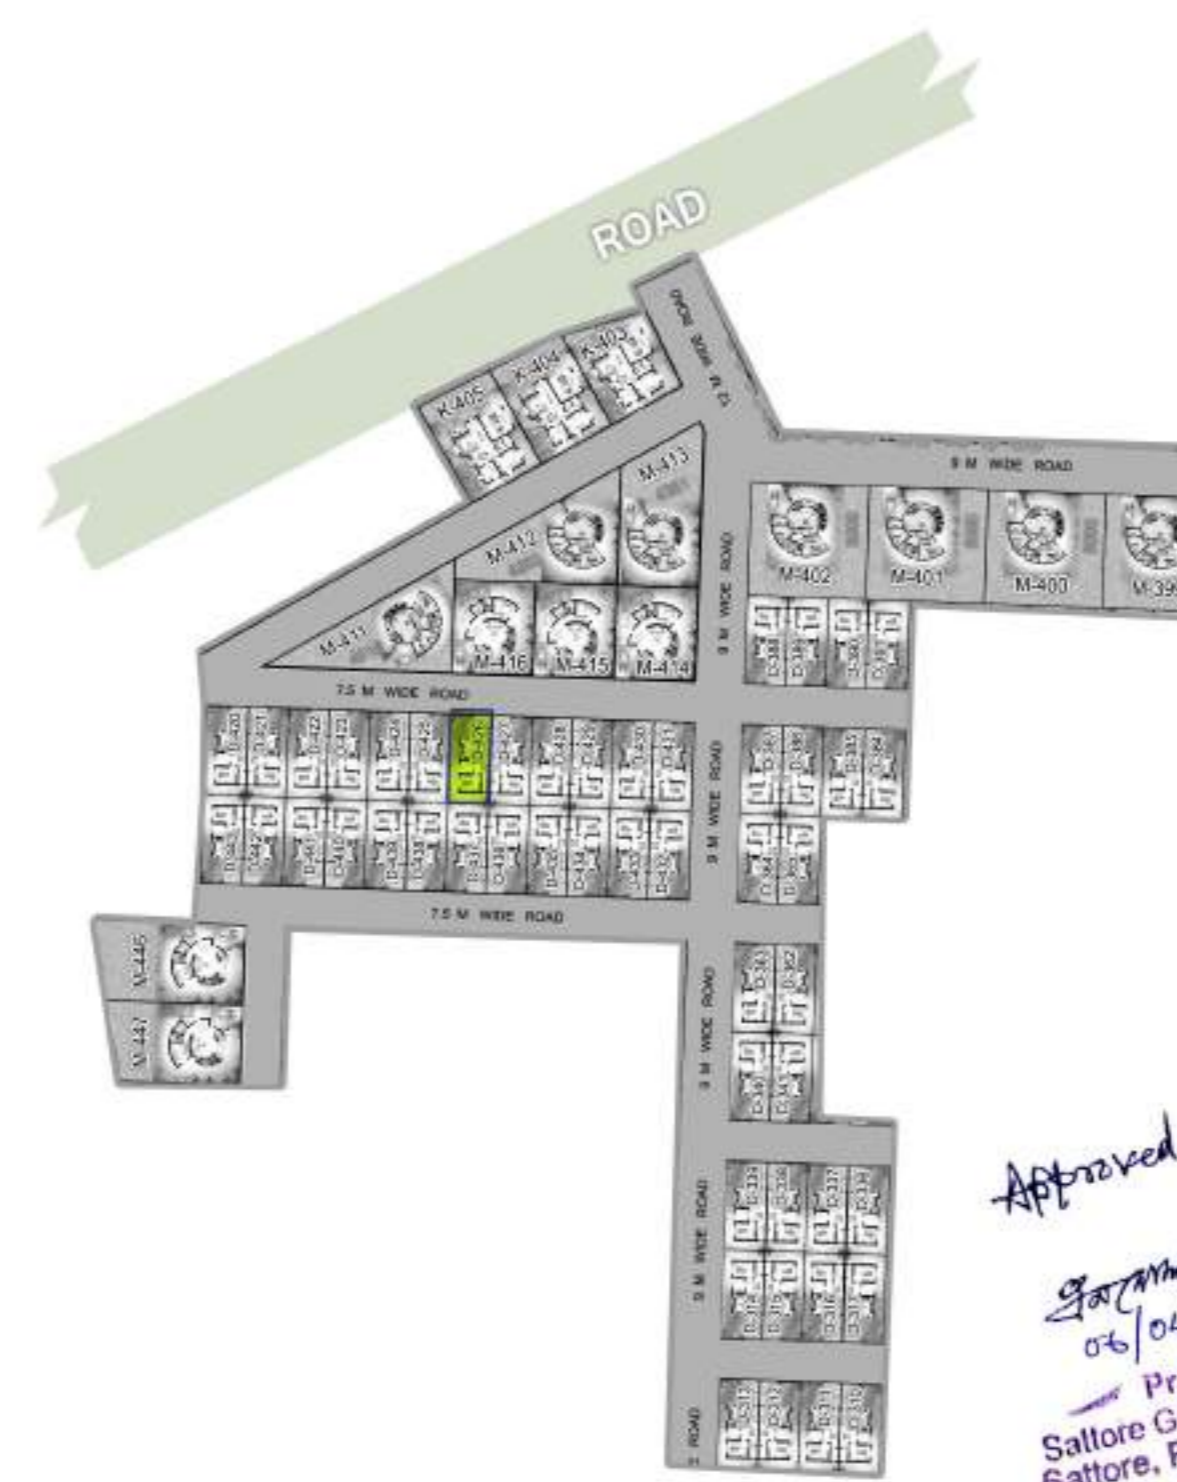

SITE PLAN
SCALE - 1:600

PLOT AREA = 1344 SQ.FTS.

GROUND FLOOR & FIRST FLOOR
TOTAL BUILT UP AREA(G+1)= 1031 SQFT.

DOOR/WINDOW SCHEDULE

MASONRY OPENING	NO.	MASONRY OPENING
1000 X 2100	W1	1750 X 1400
950 X 2100	W2	900 X 1400
750 X 2100	W3	600 X 600
	W4	580 X 600

SPECIFICATIONS

- 1) ALL DIMENSIONS ARE GIVEN IN MM. OTHERWISE MENTION.
- 2) DEPTH OF SEMI UNDER GROUND WATER RESERVOIR SHALL NOT EXCEED THE DEPTH OF FOUNDATION OF NEIGHBOURING COLUMNS.
- 3) 250 MM THICK FIRST CLASS BRICKWORK WITH CEMENT MORTAR (1:6) AT OUTSIDE WALLS.
- 4) 125 MM THICK FIRST CLASS BRICKWORK WITH CEMENT MORTAR (1:4) WITH APPROVED HB NETTING IN EVERY ALTERNATE LAYER AT INSIDE WALLS.
- 5) R.C.C. WORK WITH STONE CHIPS, SAND, CEMENT (4:2:1)
- 6) CONCRETE GRADE M-20, STEEL GRADE FE-500.
- 7) PLASTERING WITH C.M (1:6) FOR BRICK WORK & (1:4) FOR CEILING.
- 8) PLAIN CEMENT CONCRETE WITH BRICK KHOA, SAND, CEE (6:3:1)
- 9) LIME TERRACING WITH BRICK KHOA, SURKI, LIME (7:2:2)
- 10) ALL PRECAUTIONARY MEASURE WILL BE TAKEN AT THE TIME OF CONSTRUCTION.

bliswani
Bhadranshu Narayana Ghoshal
Lic. No. 567 (T), C.M.C.
BE BYE ED VALUMB
10, 11, 12,1000.


SIGNATURE OF ENGINEER (TRACED BY)

KRISHNA CHARITA ECHOHOMES
Partner

SIGNATURE OF OWNER'S

PROPOSED BUNGLOW
BUILDING PLAN SANCTION UNIT NO. D-226
AT MOUZA- KHANJANPUR, J.L. NO. 35, L.R.
KHATIAN NO. 1034, R.S. & L.R. DAG NO. 177,
UNDER SATTORE GRAM PANCHAYET, P.S.
PANRUI, DIST. BIRBHUM
UNDER THE PROJECT OF SOBUJ POTRO
AT SHANTINIKETAN


Approved
06/04/23
Pradhan
Sattore Gram Panchayeti
Sattore, Panrui, Birbhumi

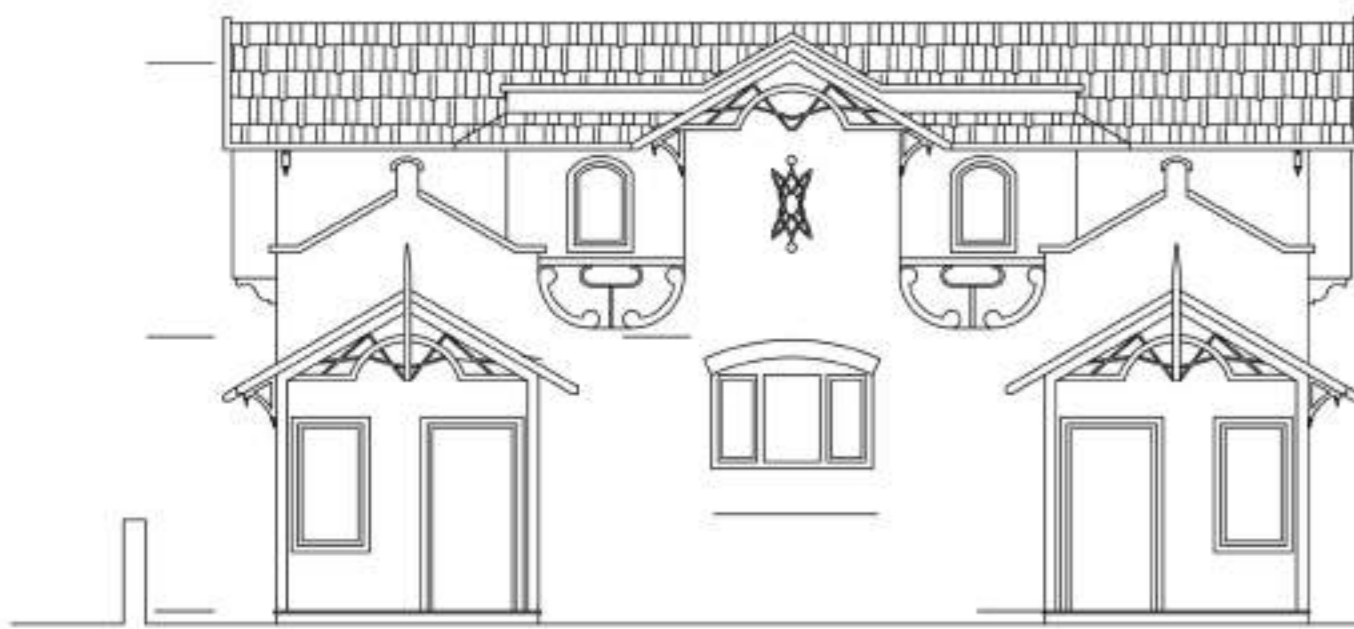


FRONT ELEVATION
SCALE - 1:100




SIDE ELEVATION
SCALE - 1:100

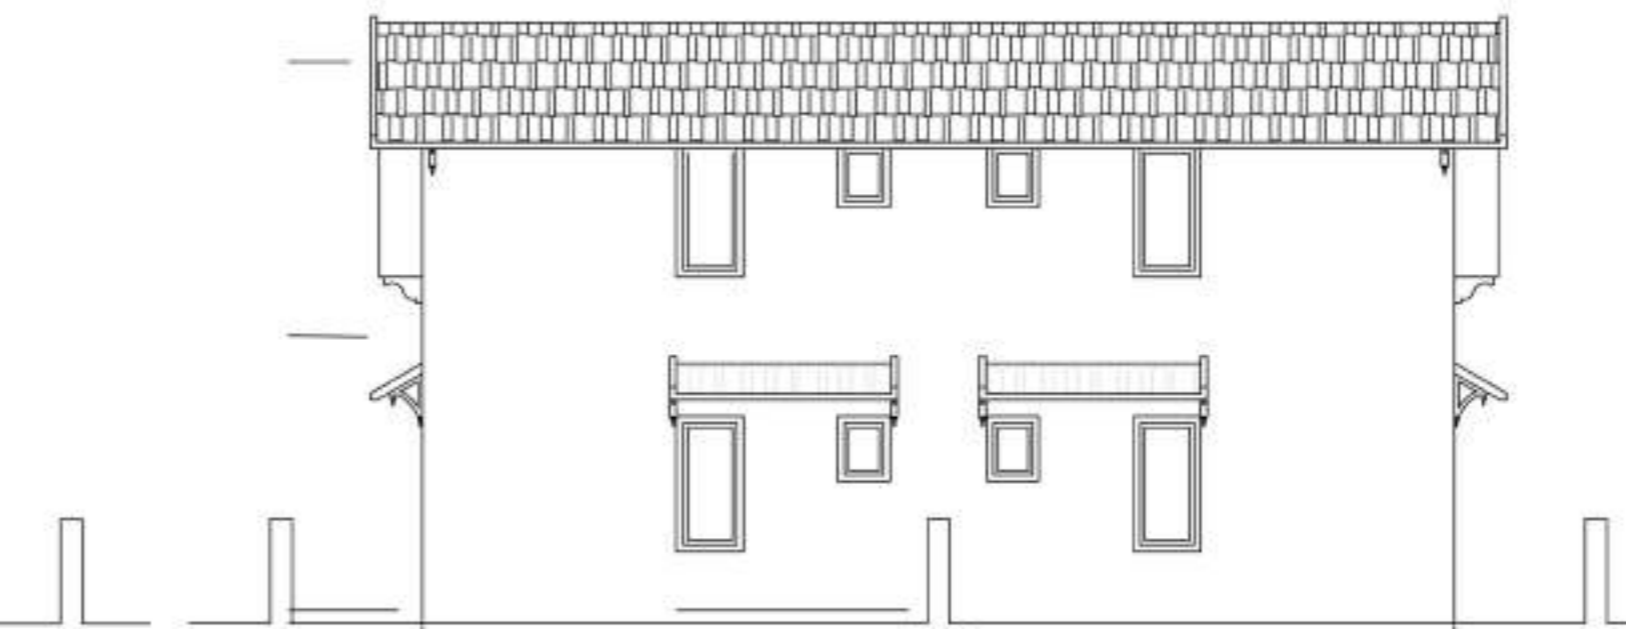


BACK ELEVATION
SCALE - 1:100

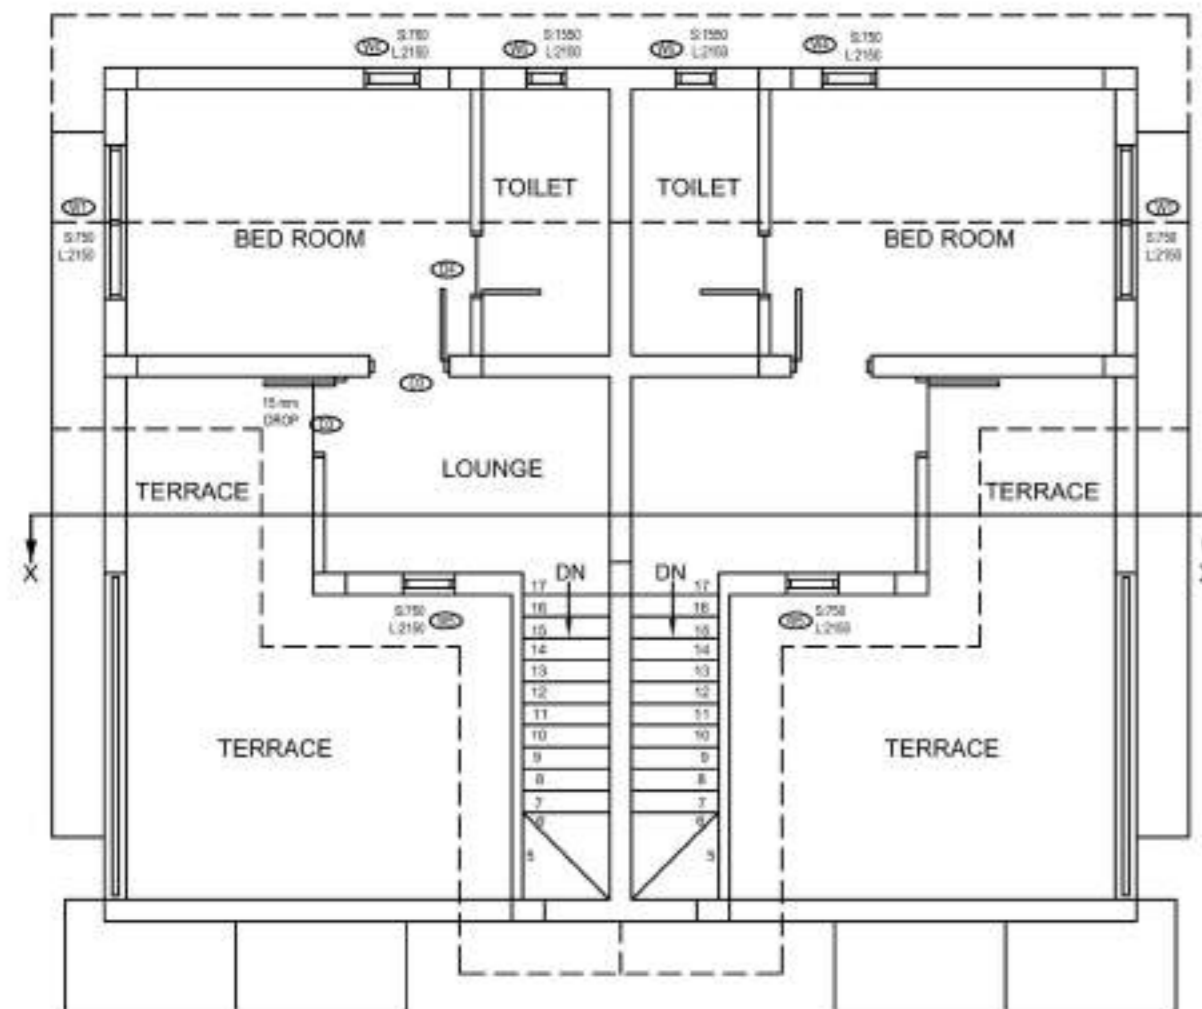


FIRST FLOOR PLAN
SCALE - 1:100

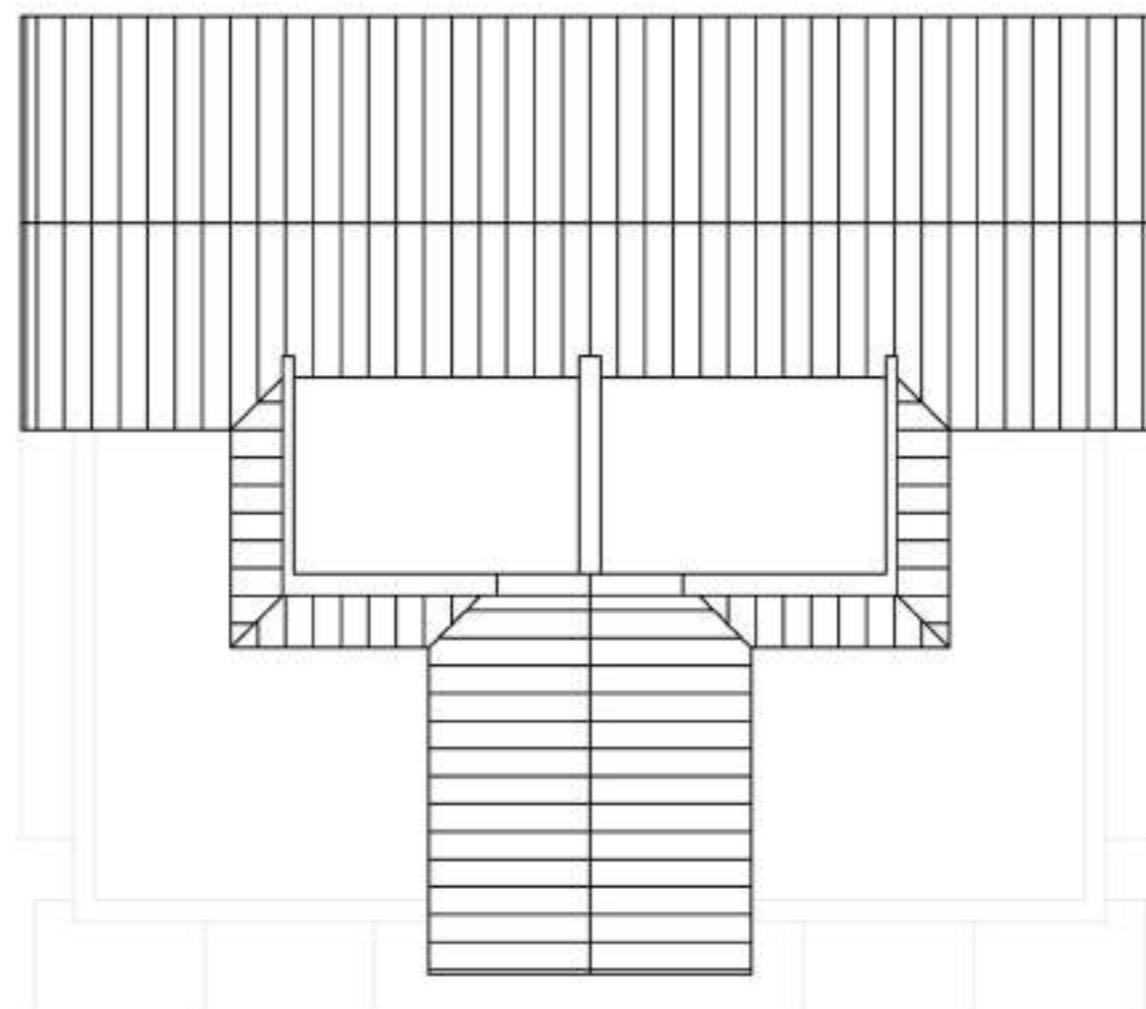


ROOF PLAN
SCALE - 1:100

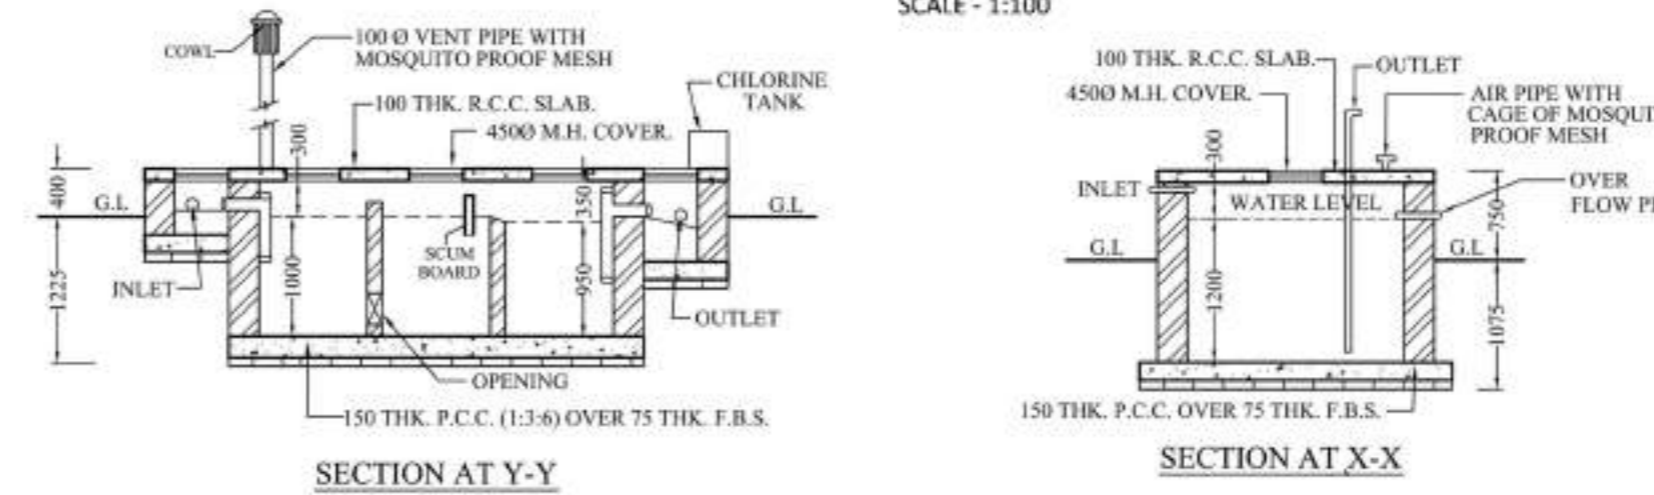


SECTION AT Y-Y

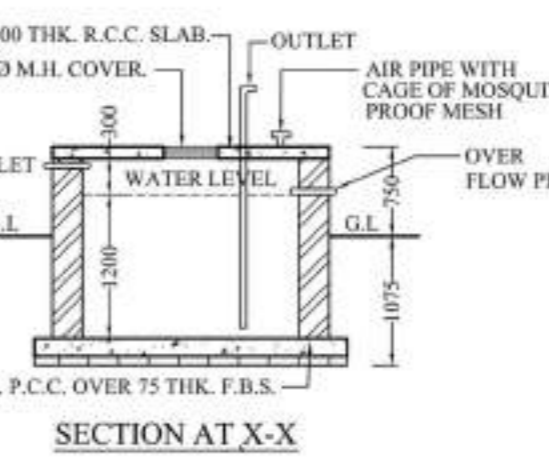


SECTION AT X-X

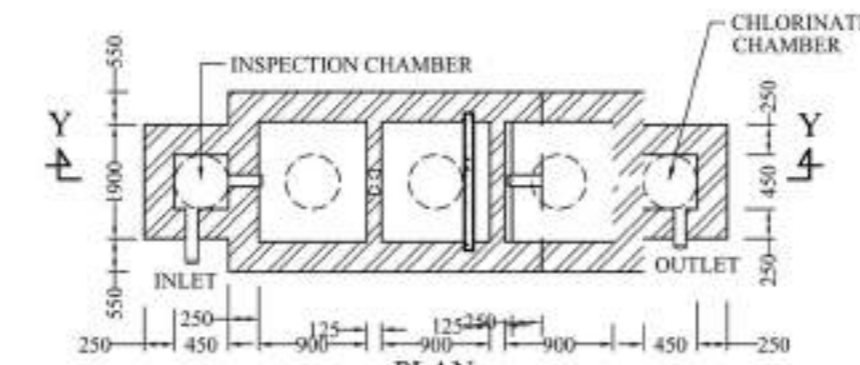


PLAN
DETAILS OF SEPTIC TANK
(FOR 20 USERS)
SCALE - 1:50

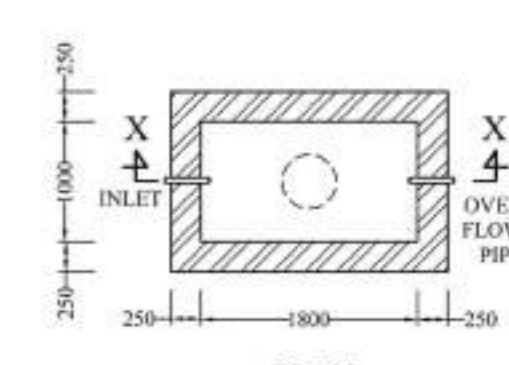


PLAN
DETAILS OF SEMI UNDER
GROUND WATER RESERVOIR
CAPACITY 400 GAL.
SCALE - 1:50

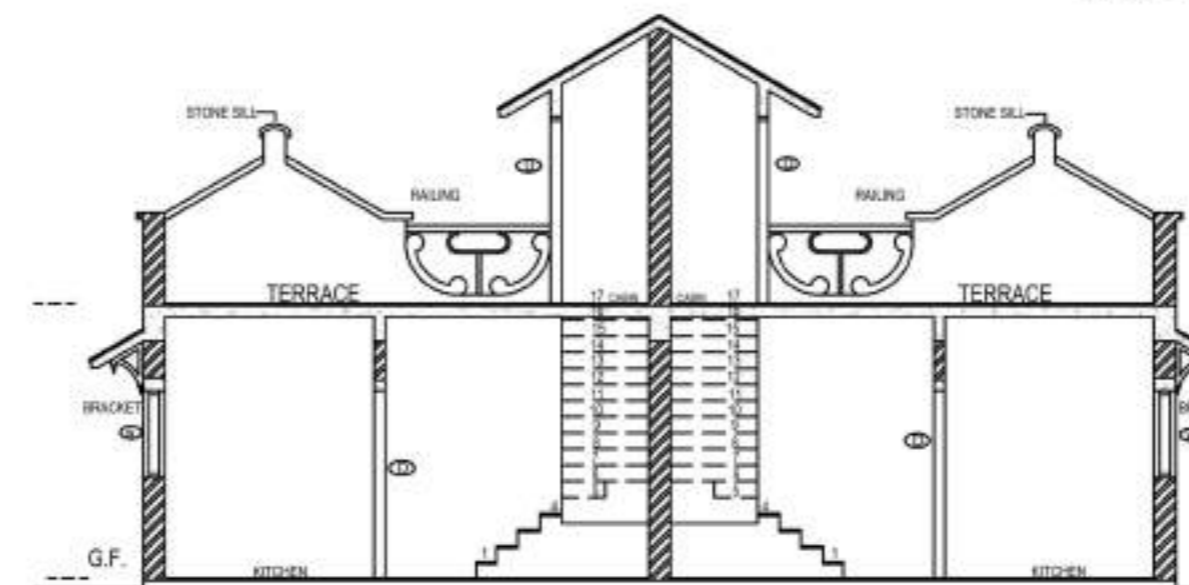


SECTION
SCALE - 1:100

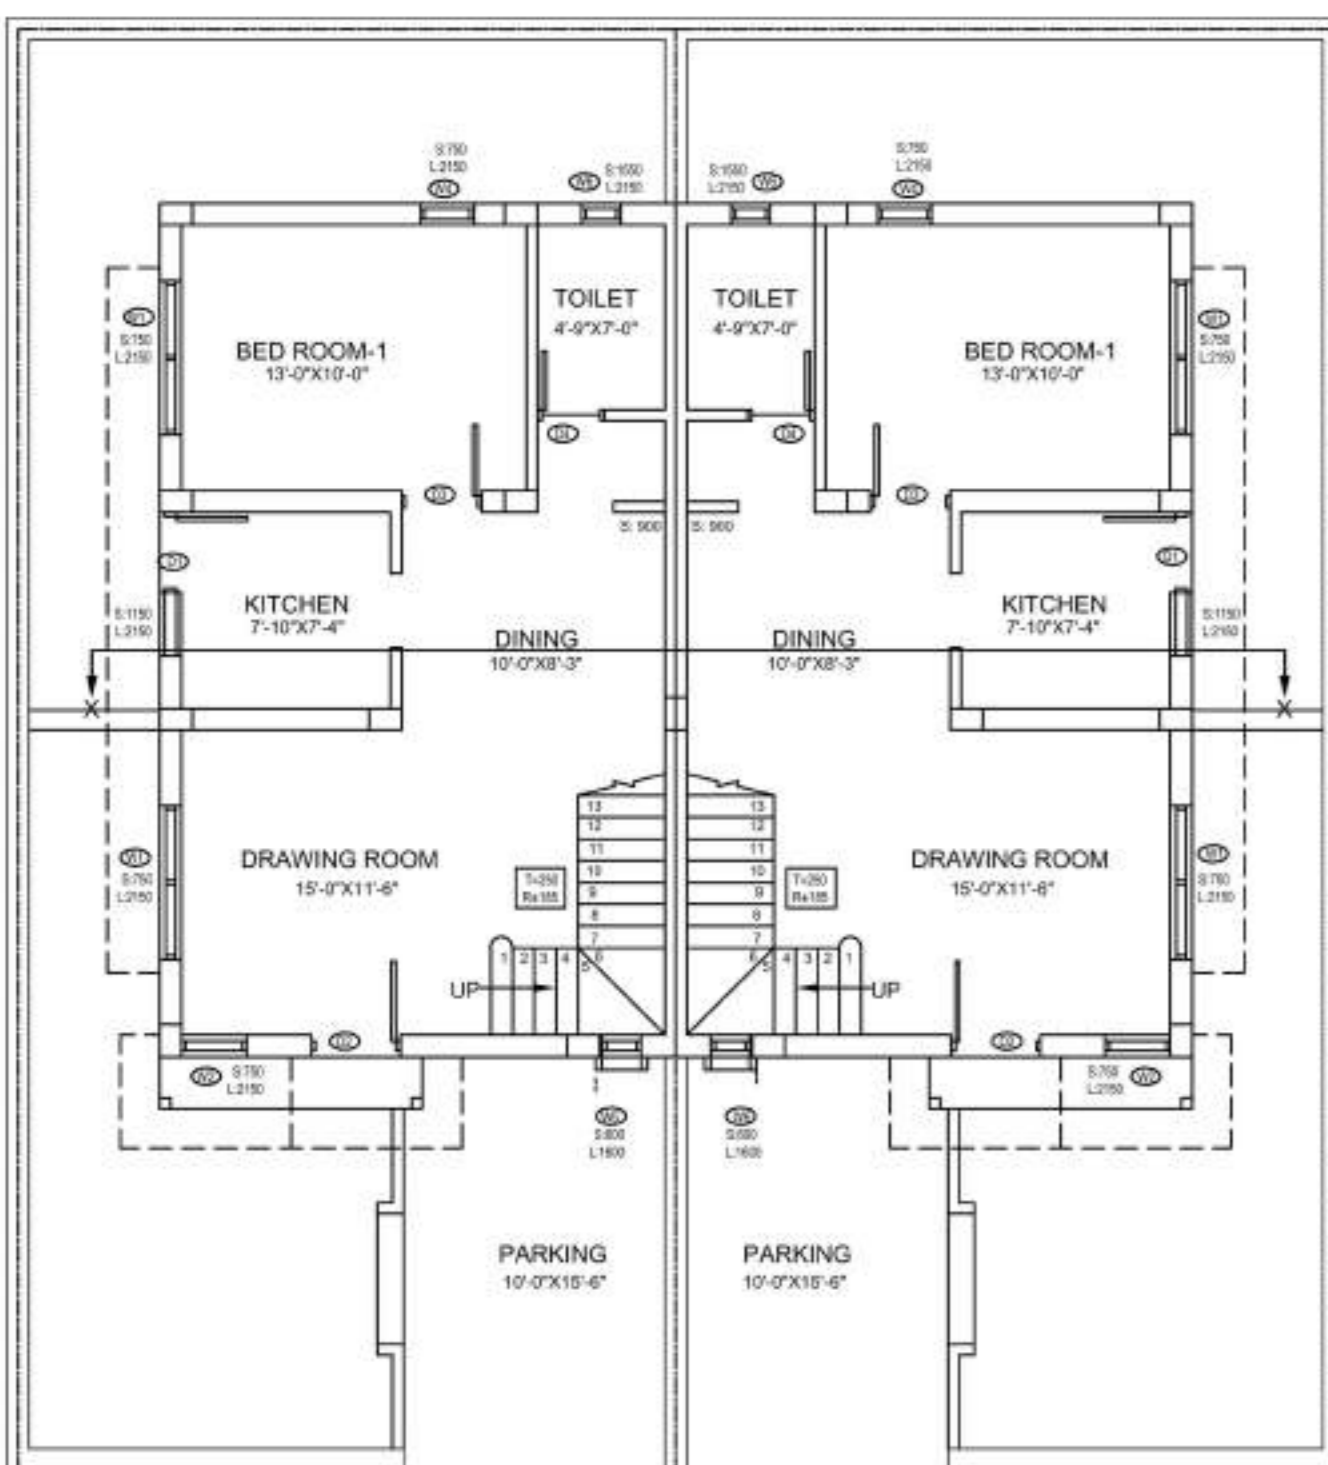

GROUND FLOOR PLAN
SCALE - 1:100

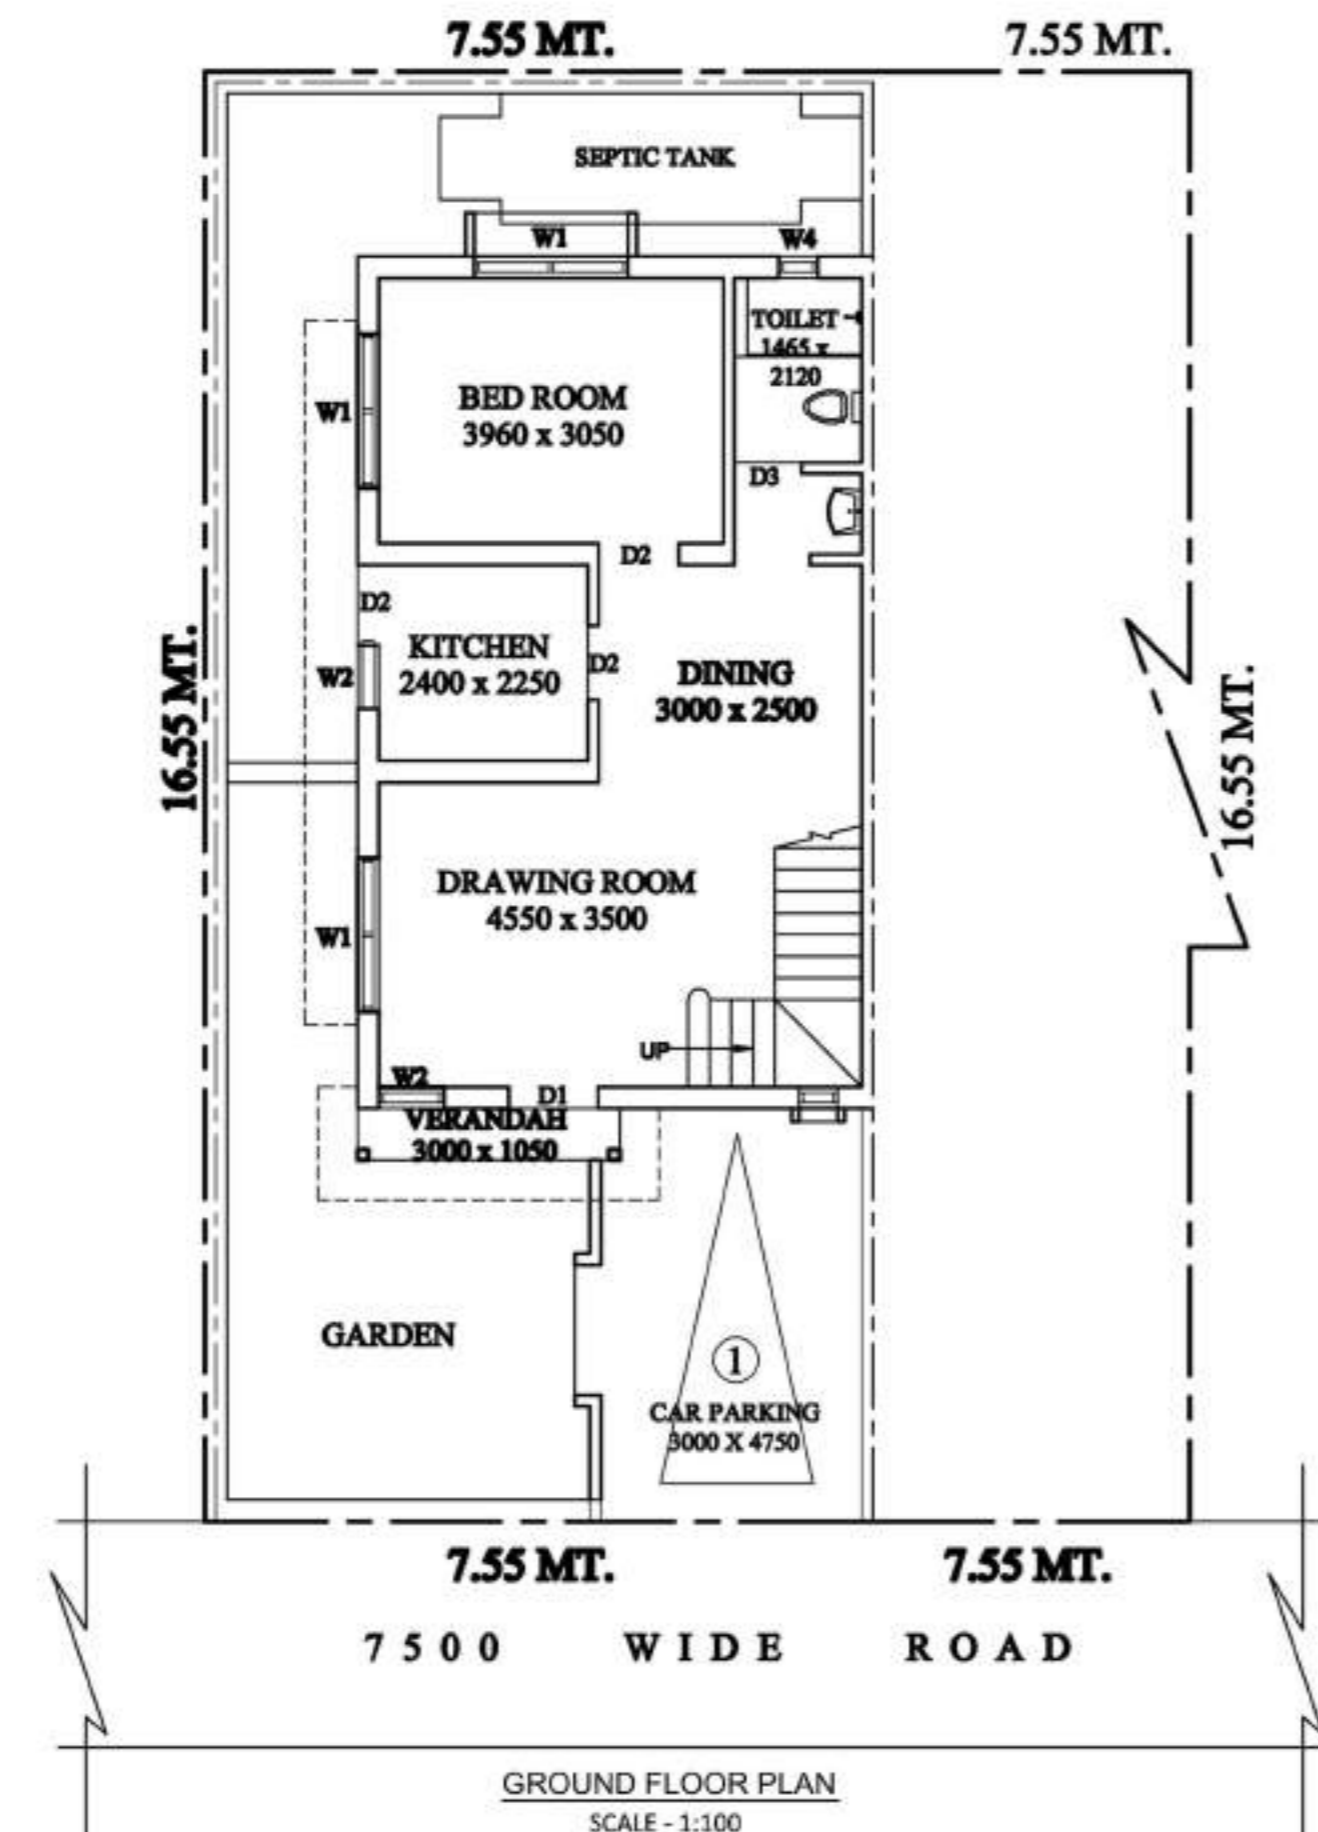

GROUND FLOOR PLAN
SCALE - 1:100

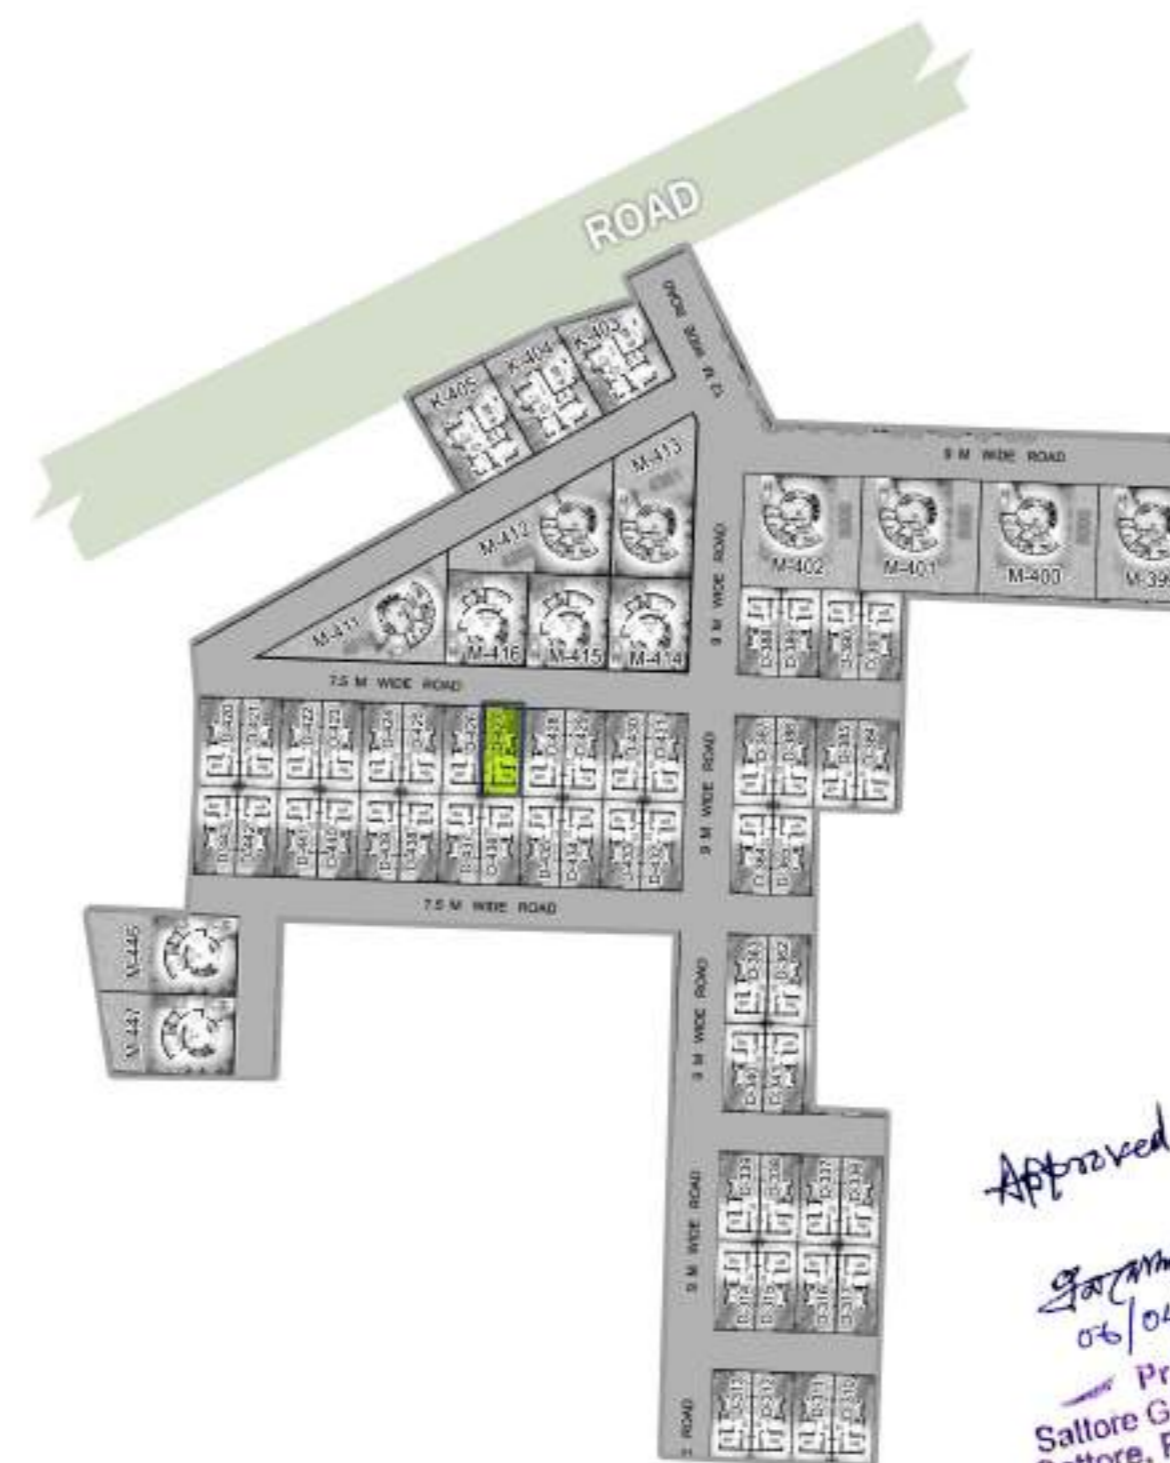

SITE PLAN
SCALE - 1:600

PLOT AREA = 1344 SQ.FTS.

GROUND FLOOR & FIRST FLOOR
TOTAL BUILT UP AREA(G+1)= 1031 SQFT.

DOOR/WINDOW SCHEDULE

MASONRY OPENING	NO.	MASONRY OPENING
1000 X 2100	W1	1750 X 1400
950 X 2100	W2	900 X 1400
750 X 2100	W3	600 X 600
	W4	580 X 600

SPECIFICATIONS

- 1) ALL DIMENSIONS ARE GIVEN IN MM. OTHERWISE MENTION.
- 2) DEPTH OF SEMI UNDER GROUND WATER RESERVOIR SHALL NOT EXCEED THE DEPTH OF FOUNDATION OF NEIGHBOURING COLUMNS.
- 3) 250 MM THICK FIRST CLASS BRICKWORK WITH CEMENT MORTAR (1:6) AT OUTSIDE WALLS.
- 4) 125 MM THICK FIRST CLASS BRICKWORK WITH CEMENT MORTAR (1:4) WITH APPROVED HB NETTING IN EVERY ALTERNATE LAYER AT INSIDE WALLS.
- 5) R.C.C. WORK WITH STONE CHIPS, SAND, CEMENT (4:2:1)
- 6) CONCRETE GRADE M-20, STEEL GRADE FE-500.
- 7) PLASTERING WITH C.M (1:6) FOR BRICK WORK & (1:4) FOR CEILING.
- 8) PLAIN CEMENT CONCRETE WITH BRICK KHOA, SAND, CEE (6:3:1)
- 9) LIME TERRACING WITH BRICK KHOA, SURKI, LIME (7:2:2)
- 10) ALL PRECAUTIONARY MEASURE WILL BE TAKEN AT THE TIME OF CONSTRUCTION.

bliswani
Mangra Marayana Gargwal
Lic. No. 567 (F), C.M.C.
BE BYE ED VALUER
10, 7/10/10 ROAD
SHACUTTA-100 000

SIGNATURE OF ENGINEER (TRACED BY)


KRISHNA CHARITA ECHOHOMES
Partner

SIGNATURE OF OWNER'S

PROPOSED BUNGLOW
BUILDING PLAN SANCTION UNIT NO. D-427
AT MOUZA- KHANJANPUR, J.L. NO. 35, L.R.
KHATIAN NO. 1034, R.S. & L.R. DAG NO. 176,
UNDER SATTORE GRAM PANCHAYET, P.S.
PANRUI, DIST. BIRBHUM
UNDER THE PROJECT OF SOBUJ POTRO
AT SHANTINIKETAN

Approved
06/04/23
Pradhan
Sattore Gram Panchayati
Sattore, Panrui, Birbhumi


SCALE - 1:100, 1:50, 1:200, 1:600

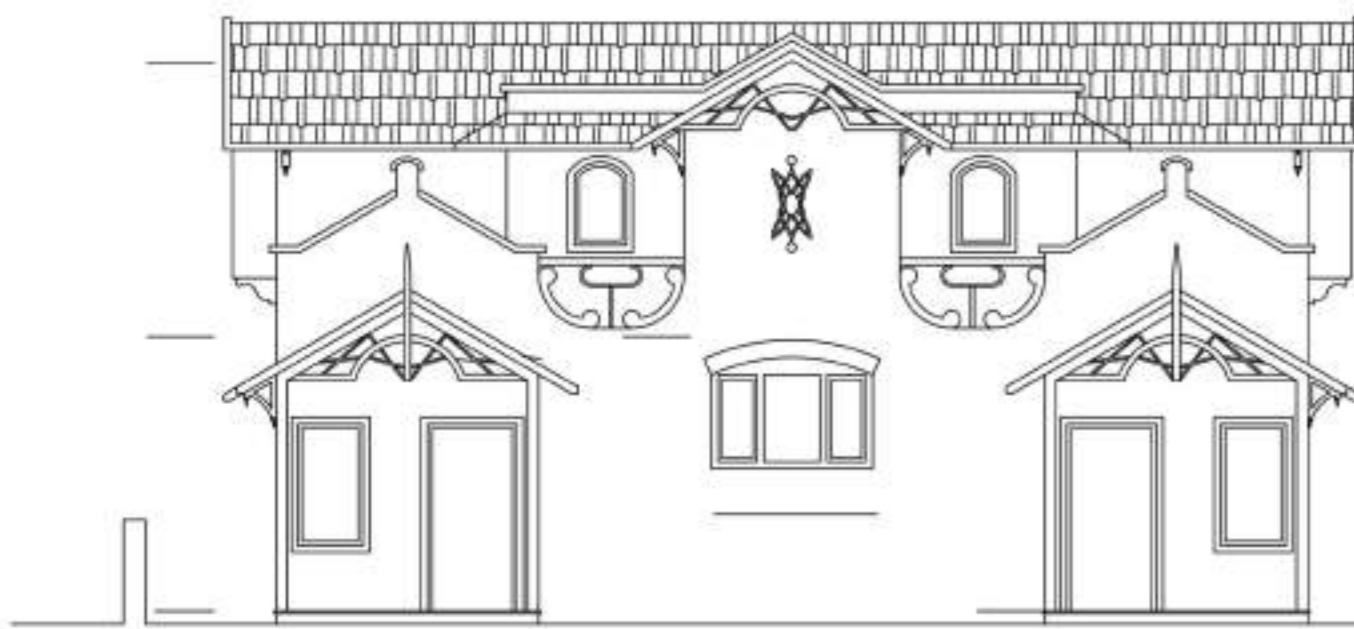


FRONT ELEVATION
SCALE - 1:100




SIDE ELEVATION
SCALE - 1:100

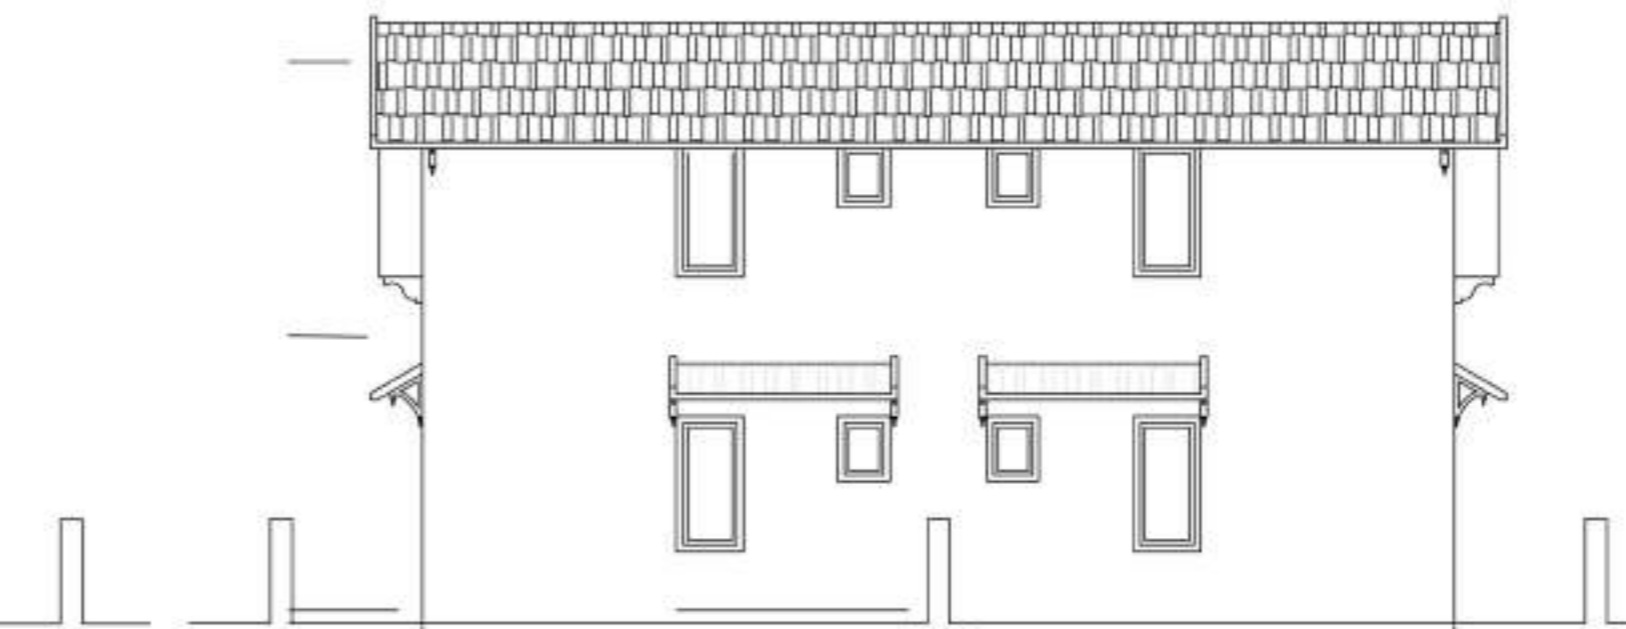


BACK ELEVATION
SCALE - 1:100

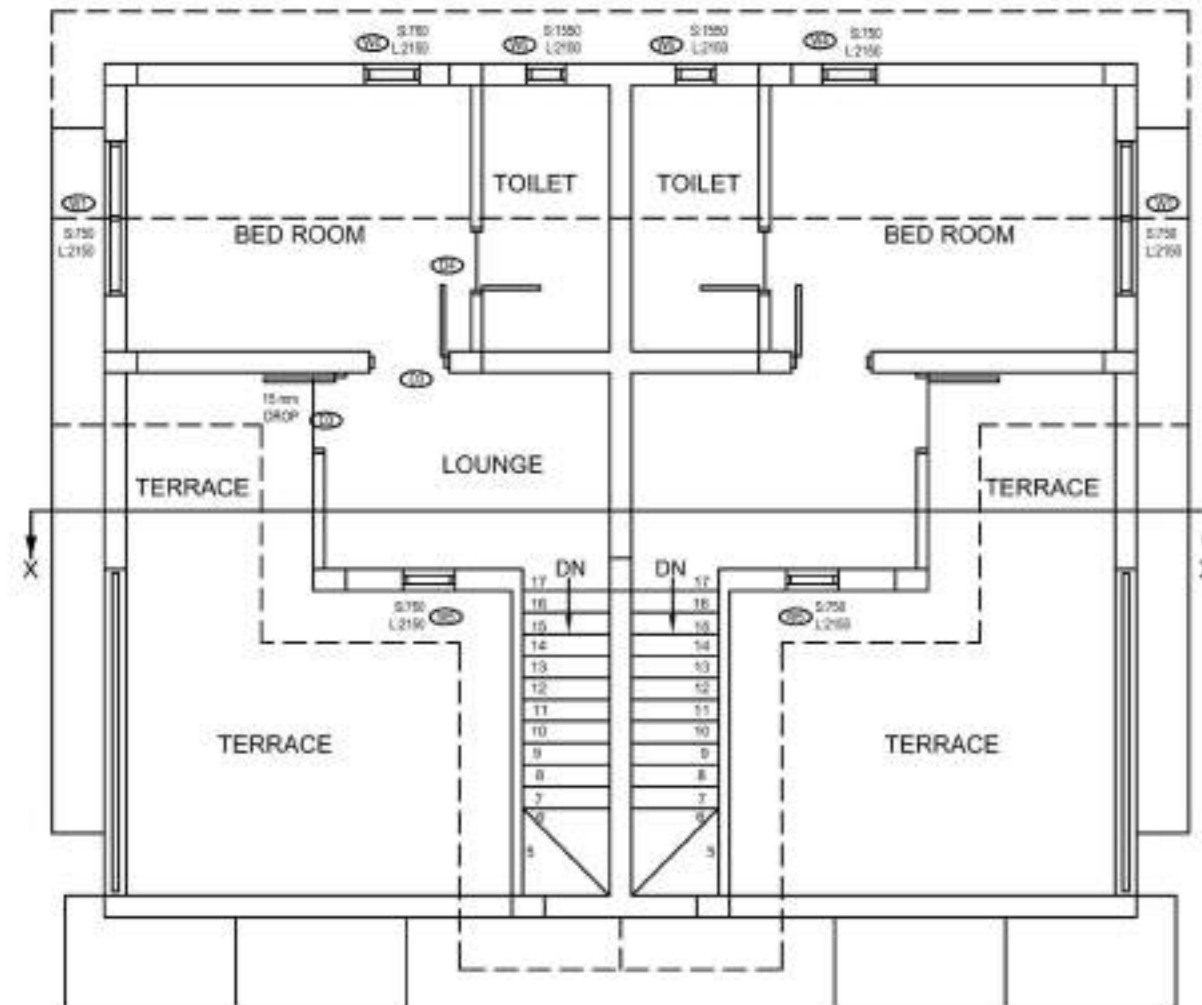

FIRST FLOOR PLAN
SCALE - 1:100

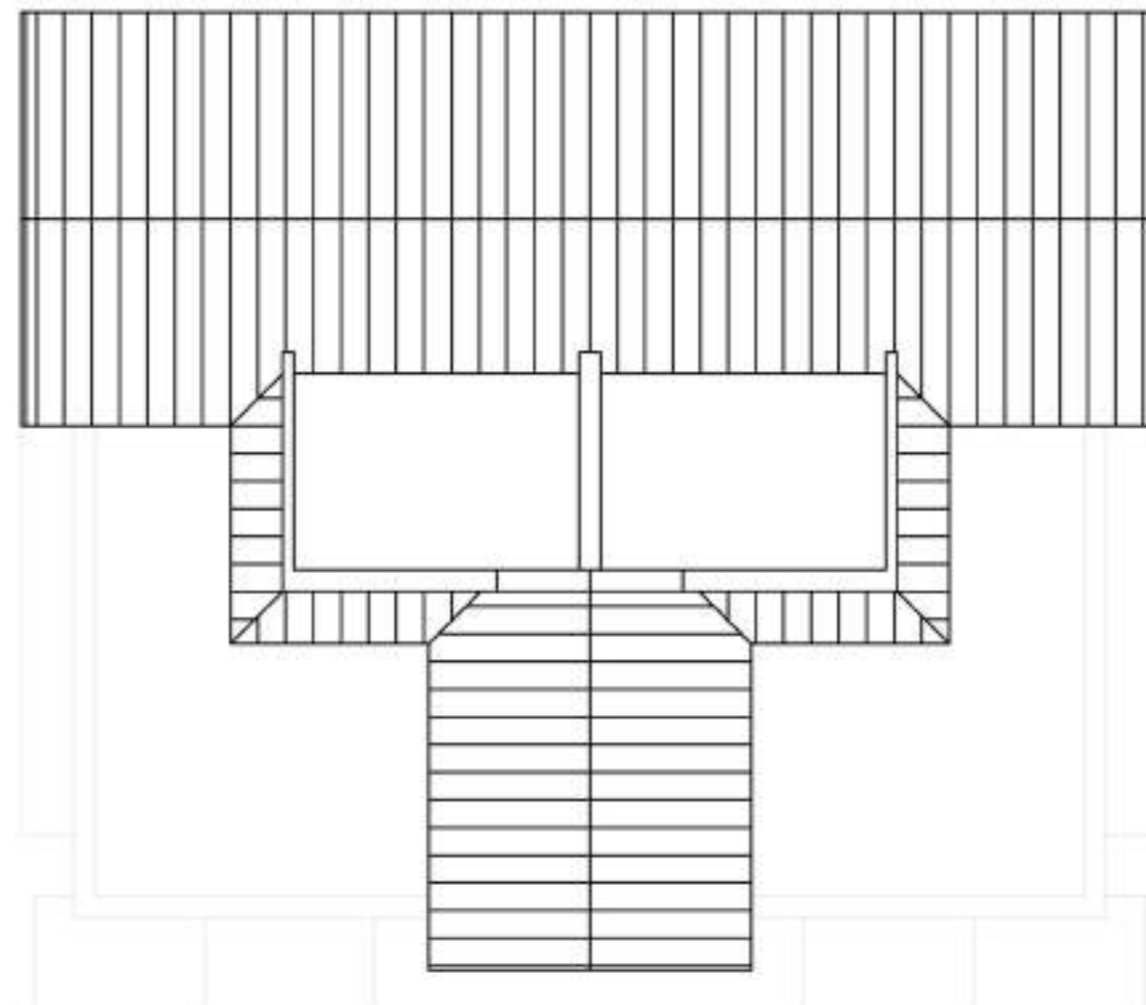


ROOF PLAN
SCALE - 1:100

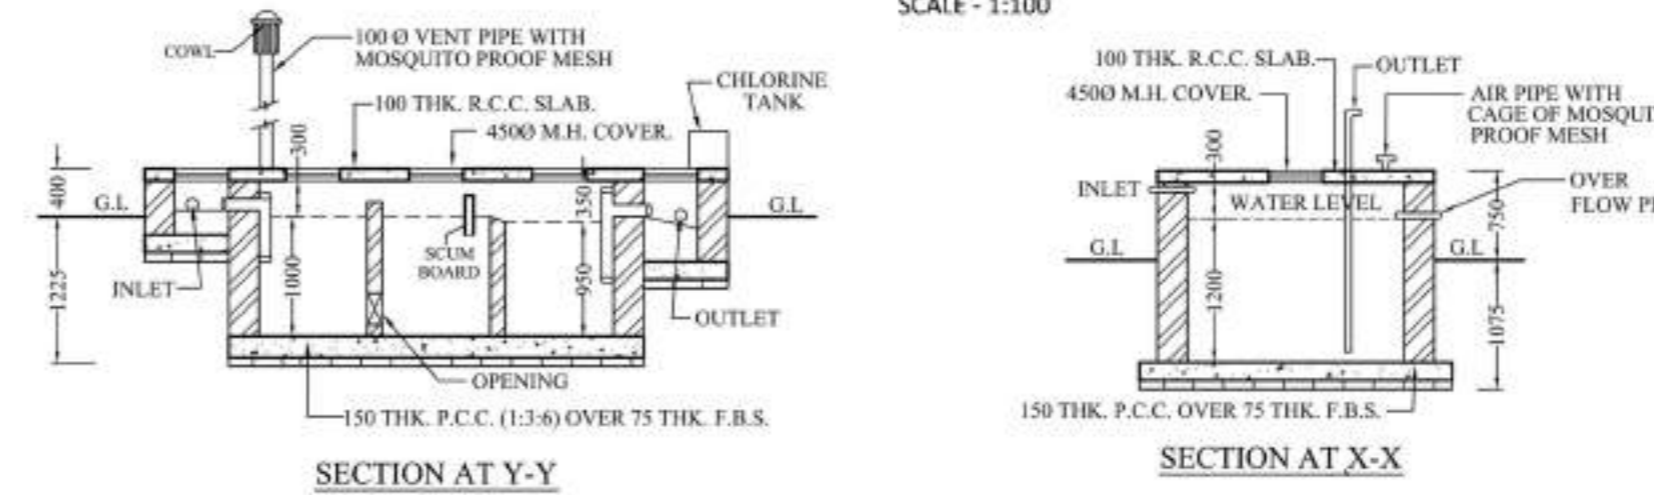


SECTION AT Y-Y


SECTION AT X-X

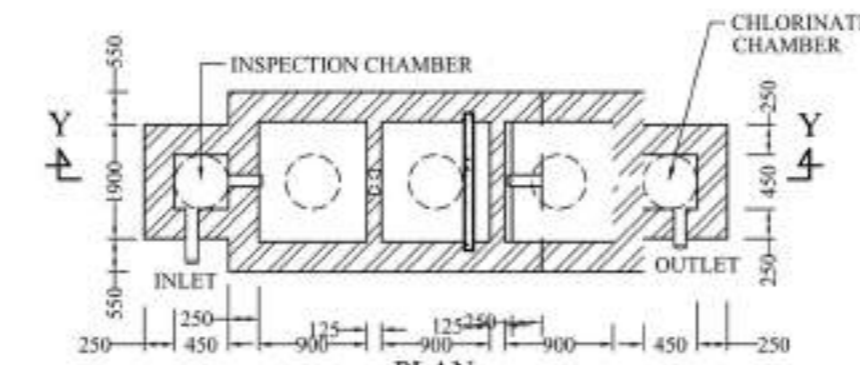


PLAN
DETAILS OF SEPTIC TANK
(FOR 20 USERS)
SCALE - 1:50

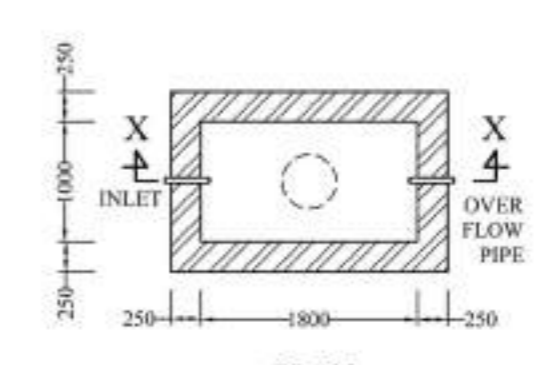


PLAN
DETAILS OF SEMI UNDER
GROUND WATER RESERVOIR
CAPACITY 400 GAL.
SCALE - 1:50

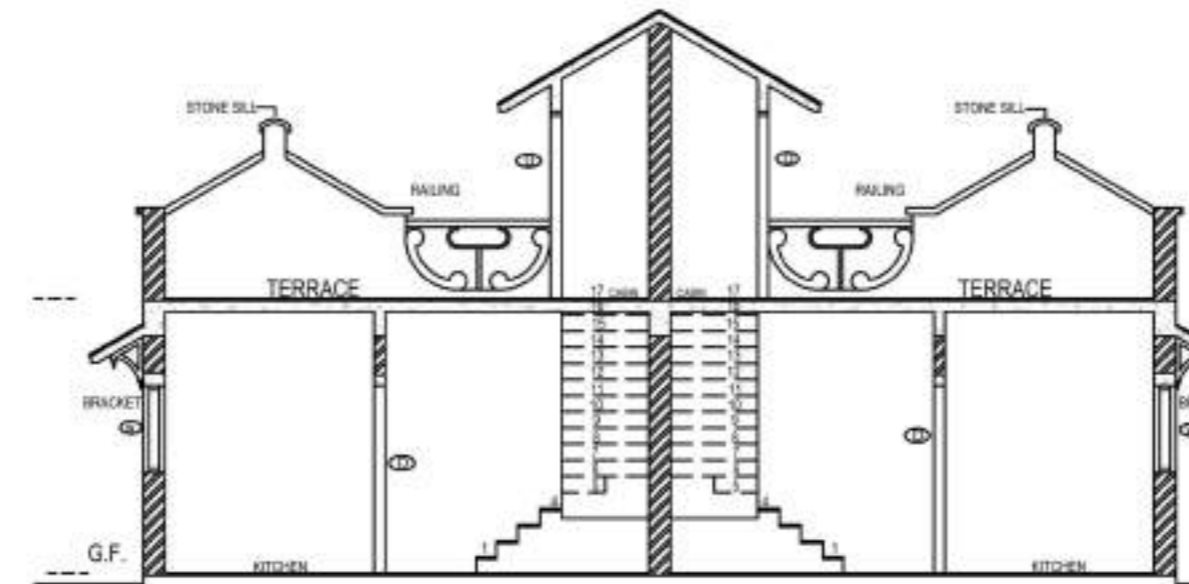


SECTION
SCALE - 1:100

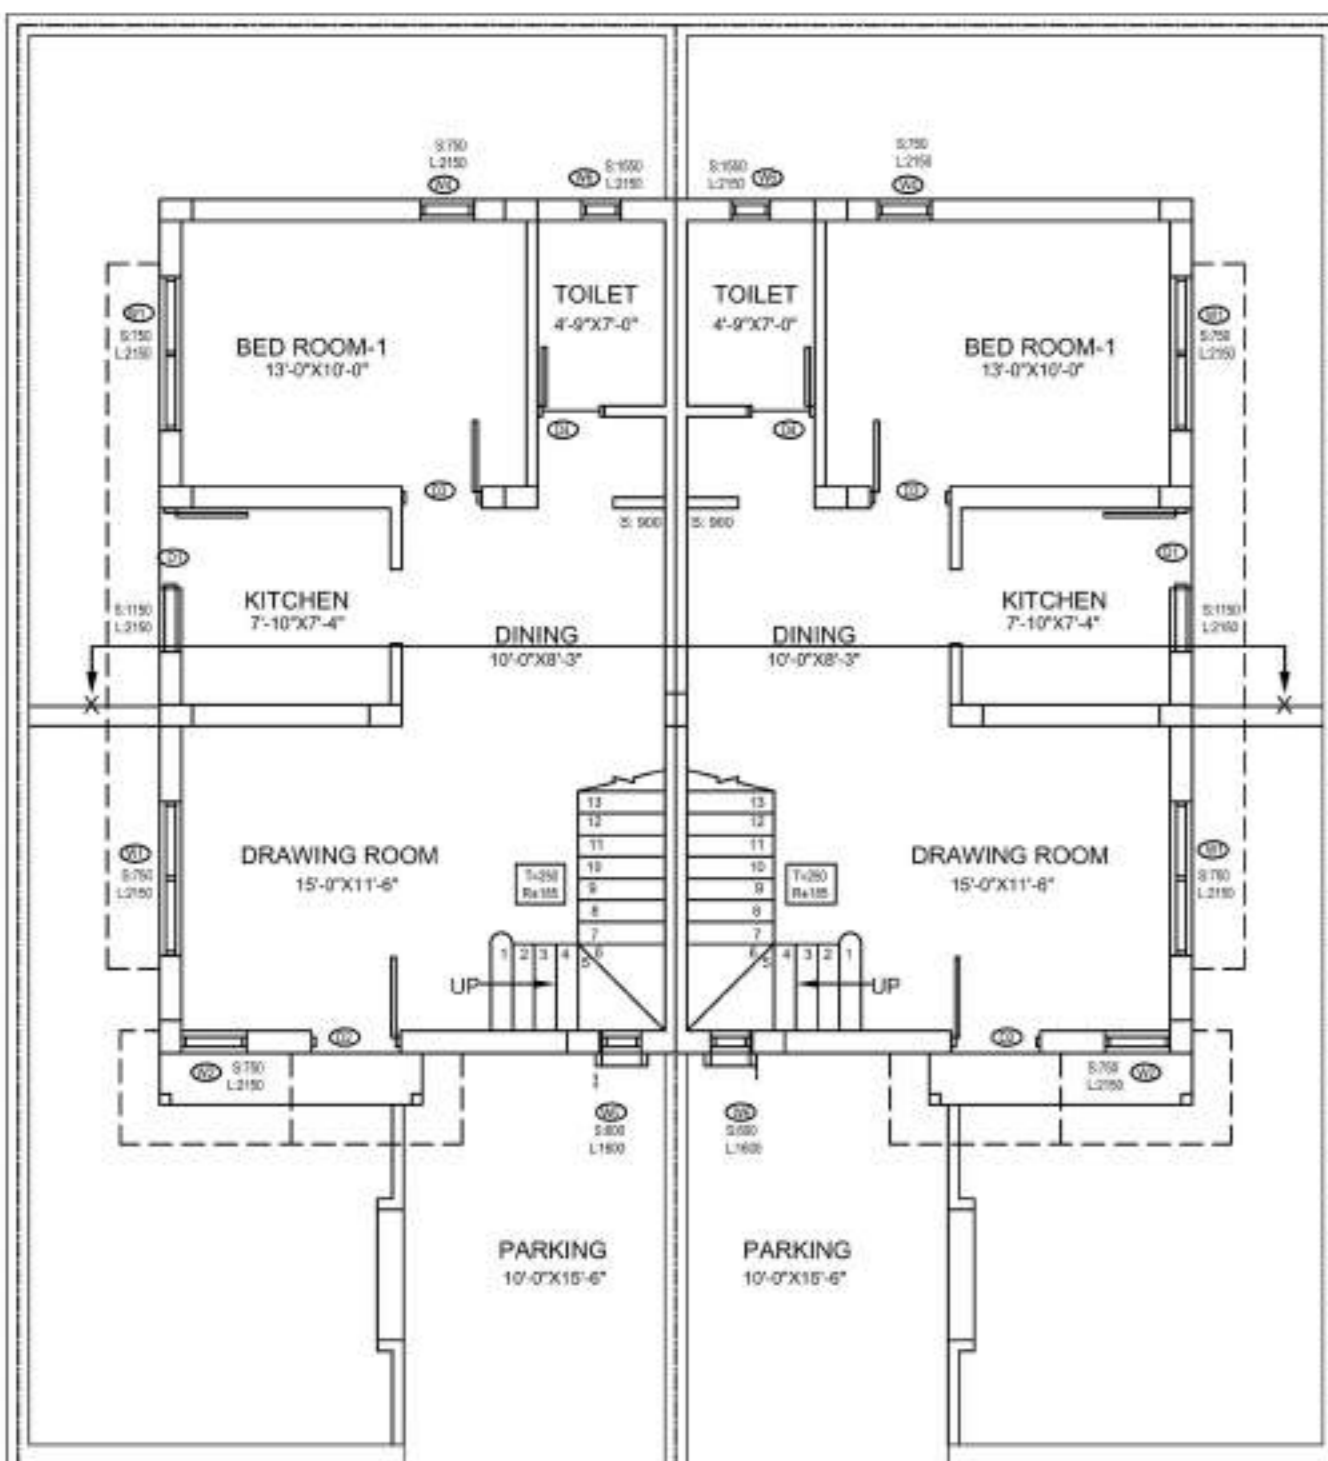

GROUND FLOOR PLAN
SCALE - 1:100

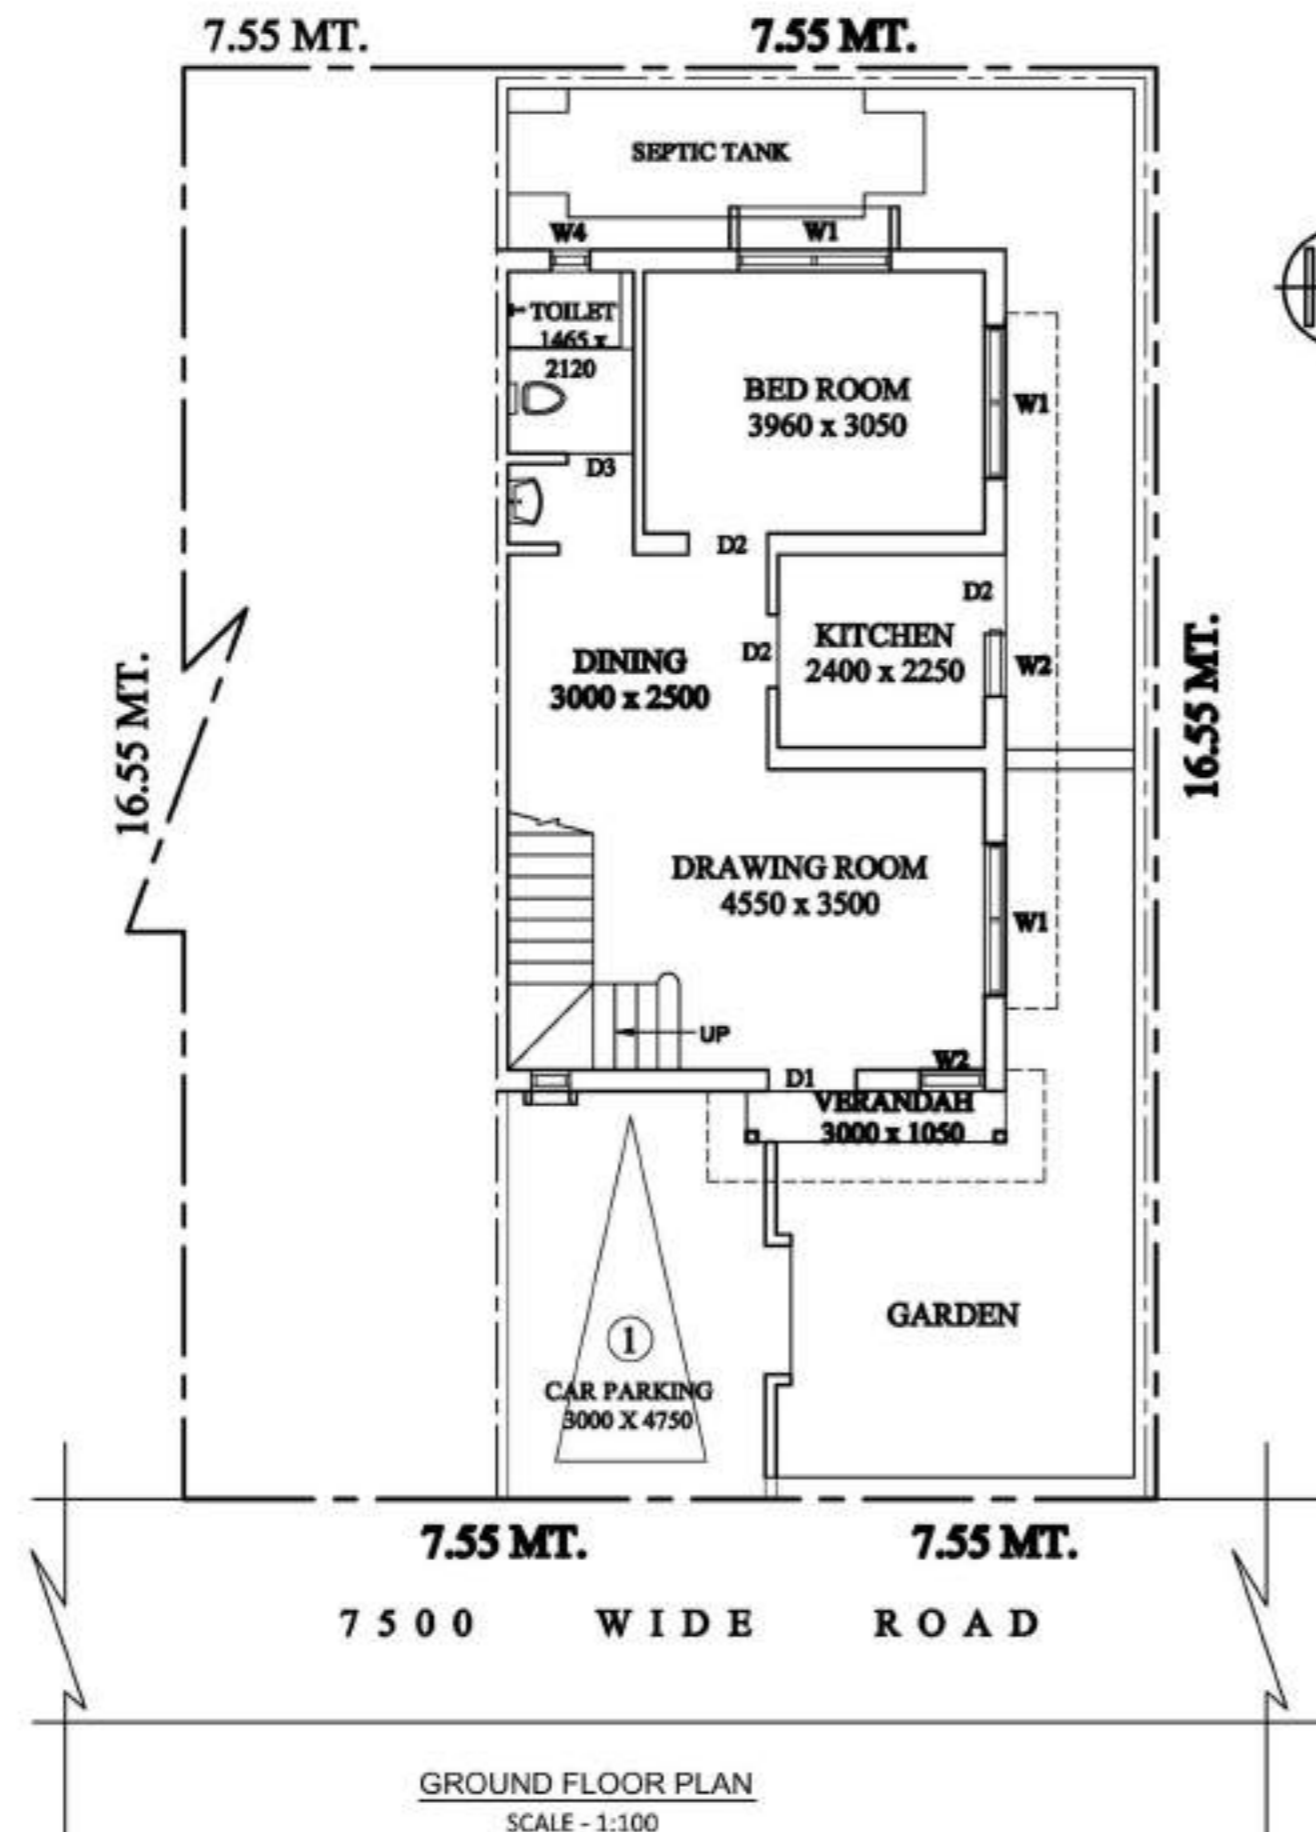

GROUND FLOOR PLAN
SCALE - 1:100

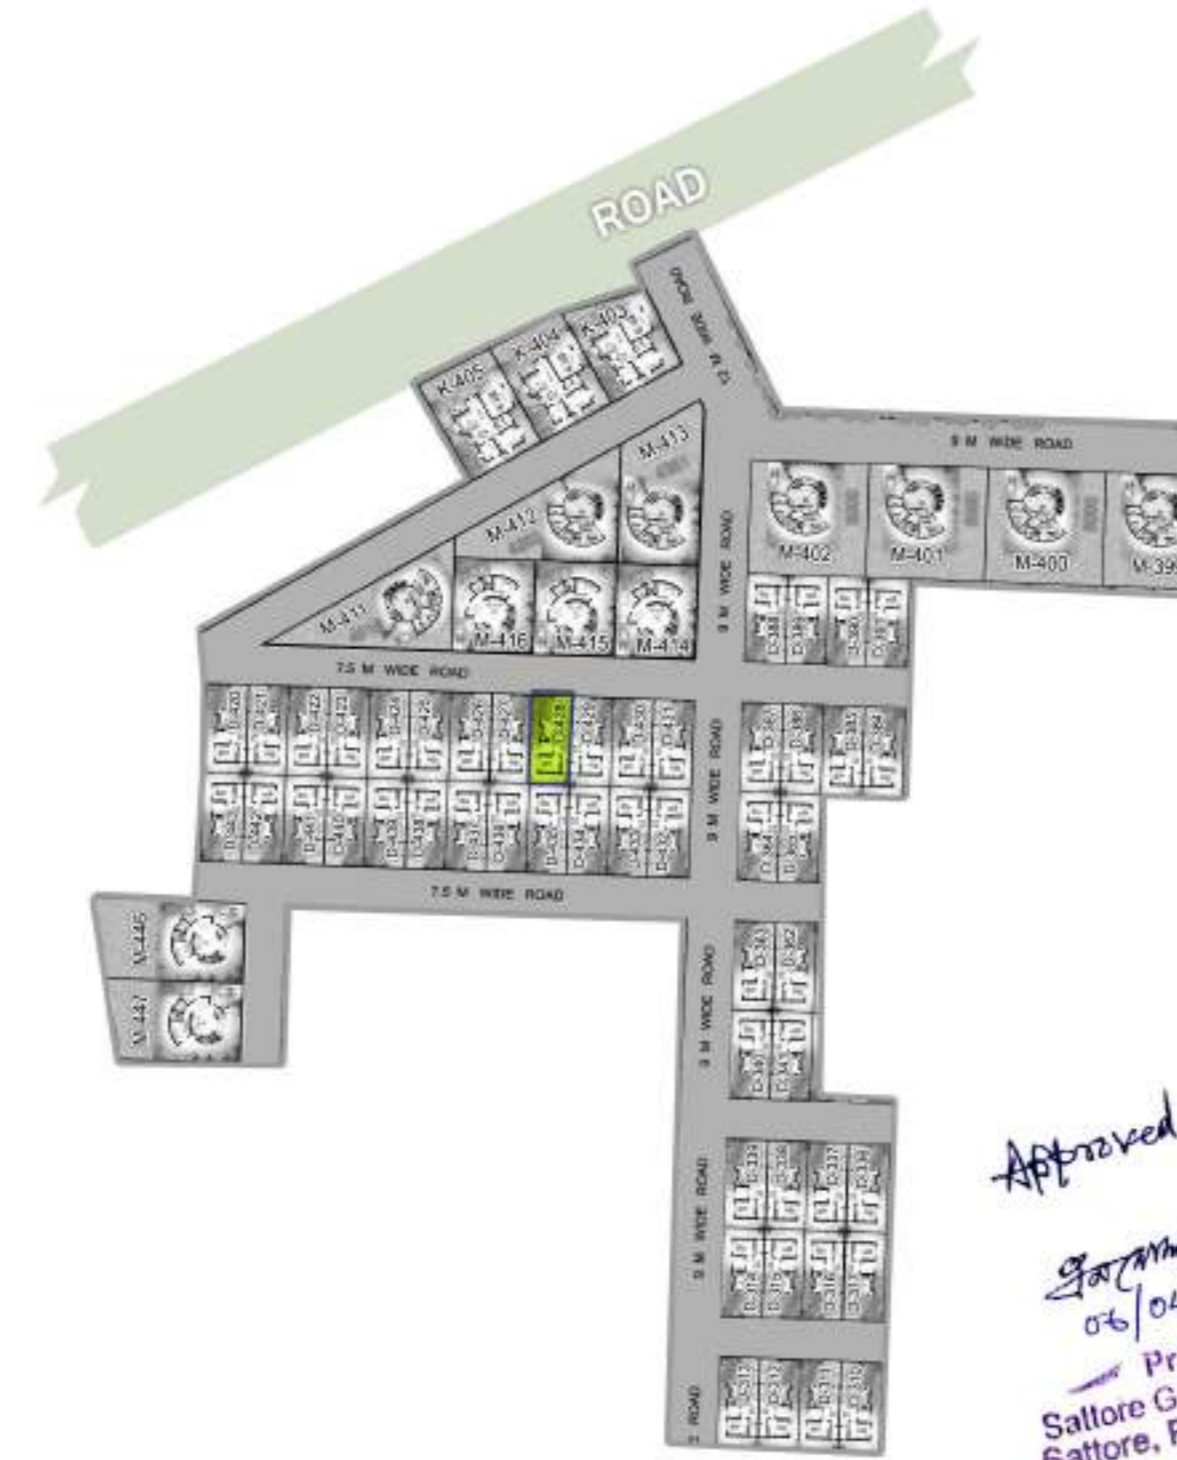

SITE PLAN
SCALE - 1:600

PLOT AREA = 1344 SQ.FTS.

GROUND FLOOR & FIRST FLOOR
TOTAL BUILT UP AREA(G+1)= 1031 SQFT.

DOOR/WINDOW SCHEDULE

MASONRY OPENING	NO.	MASONRY OPENING
1000 X 2100	W1	1750 X 1400
950 X 2100	W2	900 X 1400
750 X 2100	W3	600 X 600
	W4	580 X 600

SPECIFICATIONS

- 1) ALL DIMENSIONS ARE GIVEN IN MM. OTHERWISE MENTION.
- 2) DEPTH OF SEMI UNDER GROUND WATER RESERVOIR SHALL NOT EXCEED THE DEPTH OF FOUNDATION OF NEIGHBOURING COLUMNS.
- 3) 250 MM THICK FIRST CLASS BRICKWORK WITH CEMENT MORTAR (1:6) AT OUTSIDE WALLS.
- 4) 125 MM THICK FIRST CLASS BRICKWORK WITH CEMENT MORTAR (1:4) WITH APPROVED HB NETTING IN EVERY ALTERNATE LAYER AT INSIDE WALLS.
- 5) R.C.C. WORK WITH STONE CHIPS, SAND, CEMENT (4:2:1)
- 6) CONCRETE GRADE M-20, STEEL GRADE FE-500.
- 7) PLASTERING WITH C.M (1:6) FOR BRICK WORK & (1:4) FOR CEILING.
- 8) PLAIN CEMENT CONCRETE WITH BRICK KHOA, SAND, CEE (6:3:1)
- 9) LIME TERRACING WITH BRICK KHOA, SURKI, LIME (7:2:2)
- 10) ALL PRECAUTIONARY MEASURE WILL BE TAKEN AT THE TIME OF CONSTRUCTION.

bliswani
Mangra Marayana Gargwal
L.I.C. No. 567 (P), C.M.C.
BE BYE LD VALUMB
10, 11, 12,1000.


SIGNATURE OF ENGINEER (TRACED BY)

KRISHNA CHARITA ECHOHOMES
Partner

SIGNATURE OF OWNER'S

PROPOSED BUNGLOW
BUILDING PLAN SANCTION UNIT NO. D-428
AT MOUZA- KHANJANPUR, J.L. NO. 35, L.R.
KHATIAN NO. 1034, R.S. & L.R. DAG NO. 176,
UNDER SATTORE GRAM PANCHAYET, P.S.
PANRUI, DIST. BIRBHUM
UNDER THE PROJECT OF SOBUJ POTRO
AT SHANTINIKETAN


Approved
06/04/23
Pradhan
Sattore Gram Panchayeti
Sattore, Panrui, Birbhumi

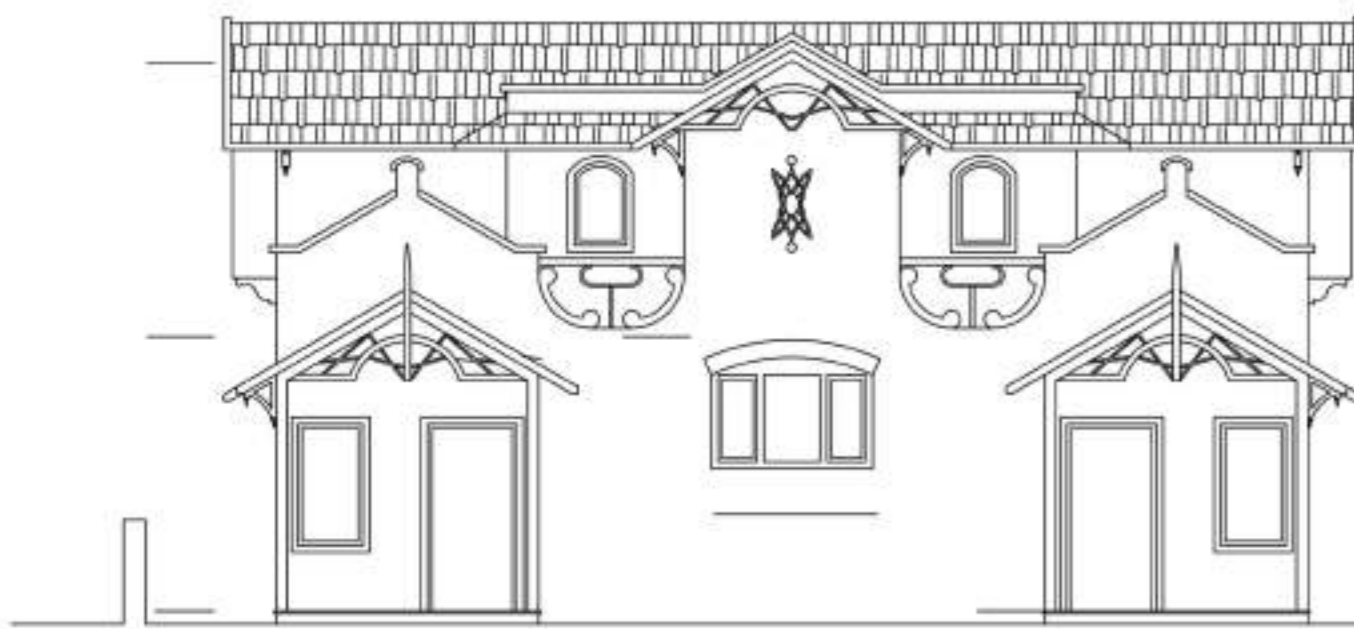


FRONT ELEVATION
SCALE - 1:100




SIDE ELEVATION
SCALE - 1:100

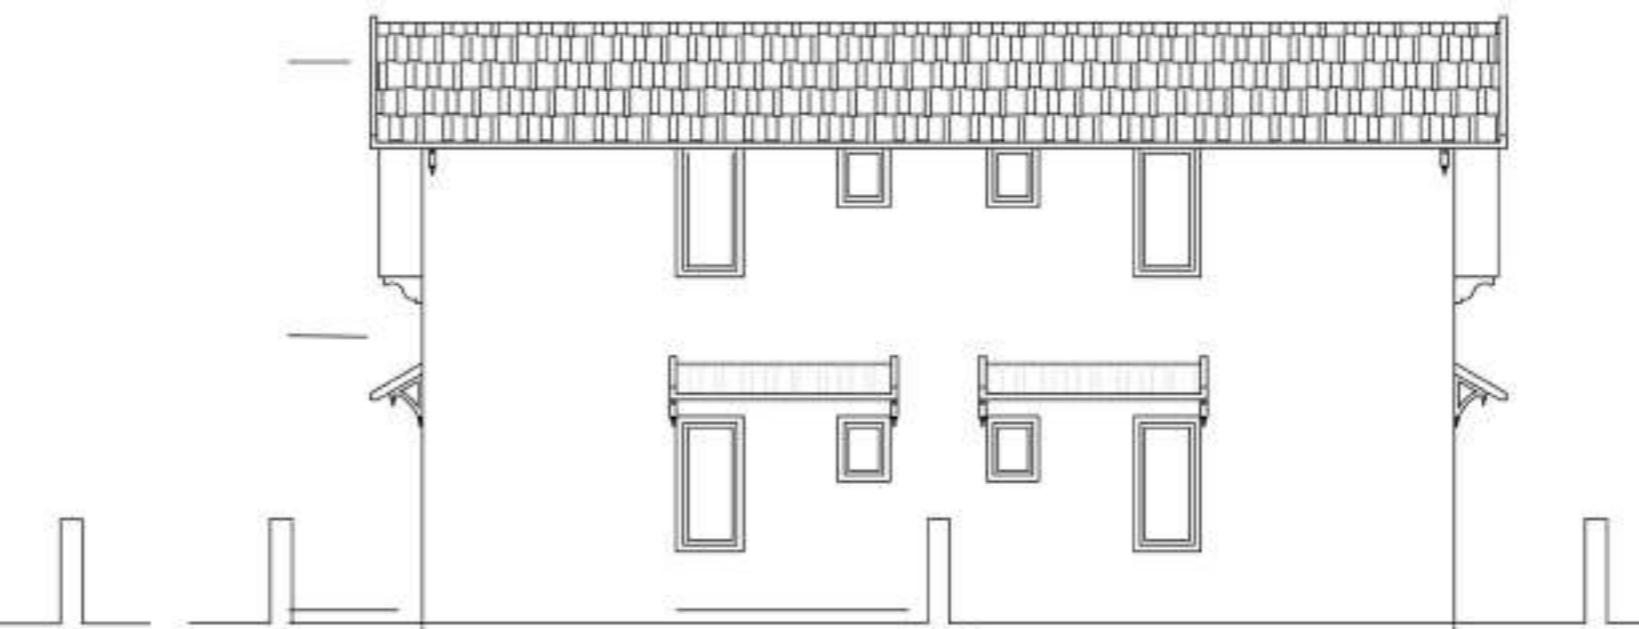


BACK ELEVATION
SCALE - 1:100

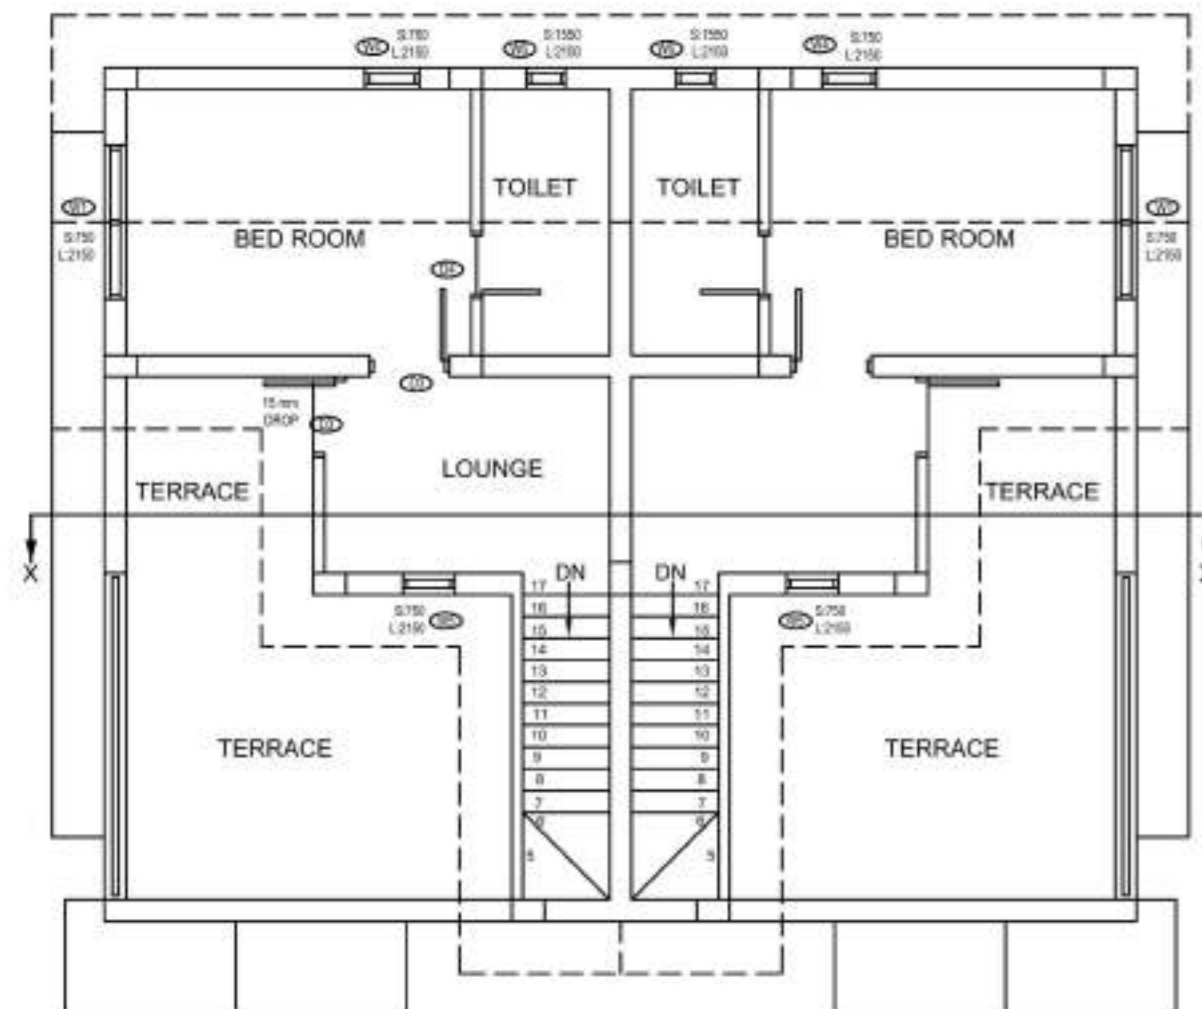

FIRST FLOOR PLAN
SCALE - 1:100

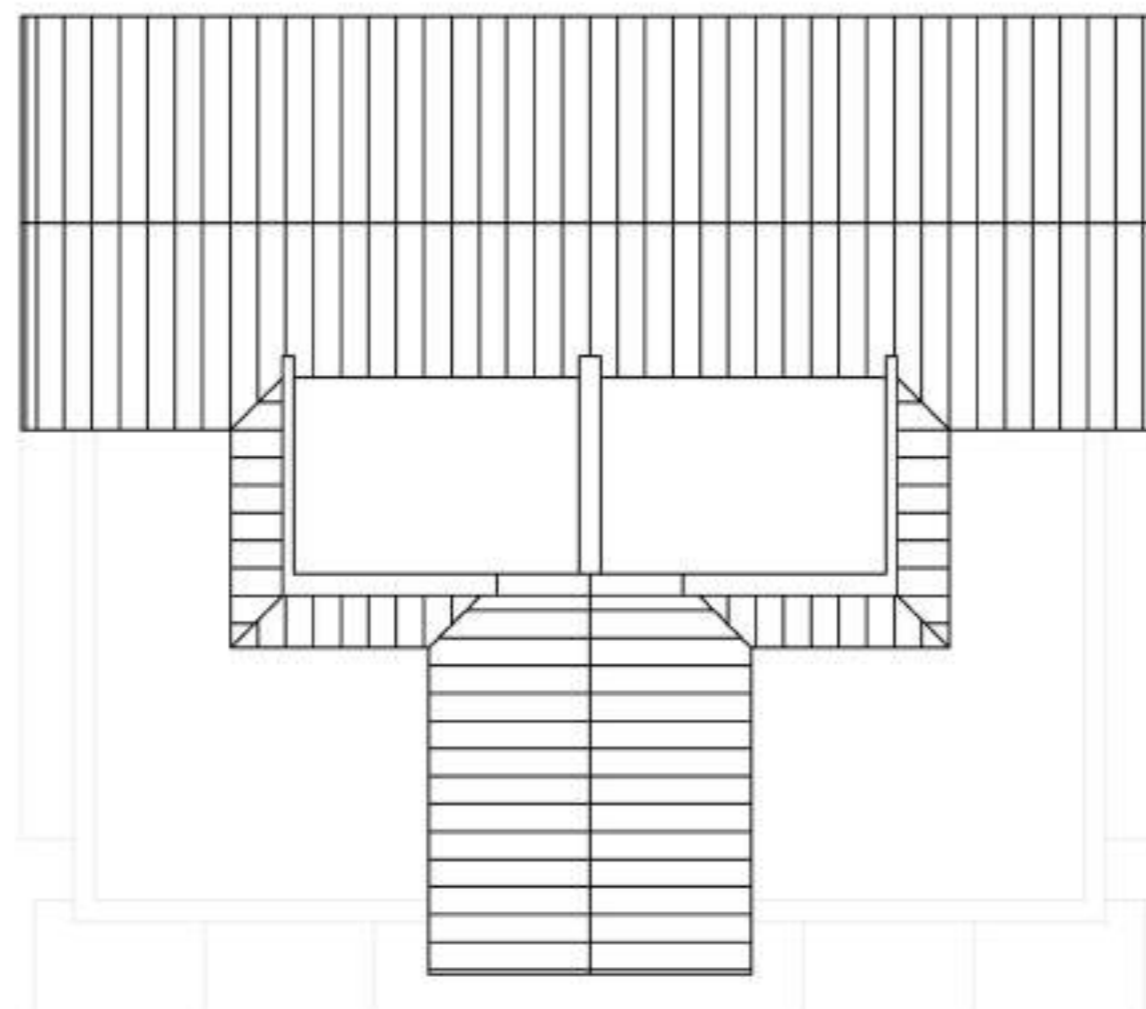


ROOF PLAN
SCALE - 1:100

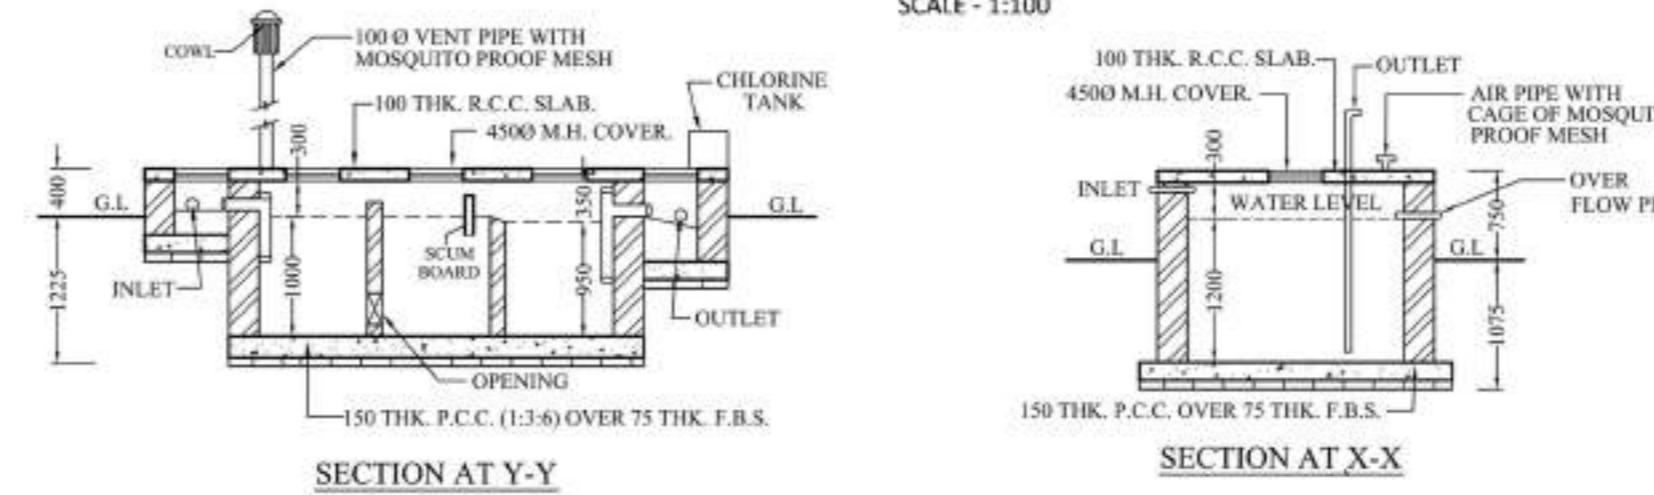

SECTION AT Y-Y


SECTION AT X-X

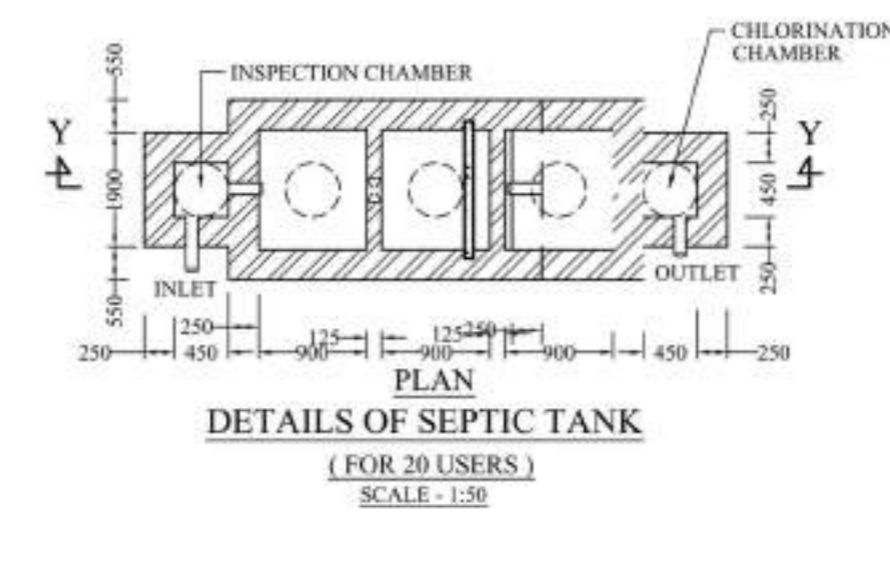


PLAN
DETAILS OF SEPTIC TANK
(FOR 20 USERS)
SCALE - 1:50




PLAN
DETAILS OF SEMI UNDER
GROUND WATER RESERVOIR
CAPACITY 400 GAL.
SCALE - 1:50

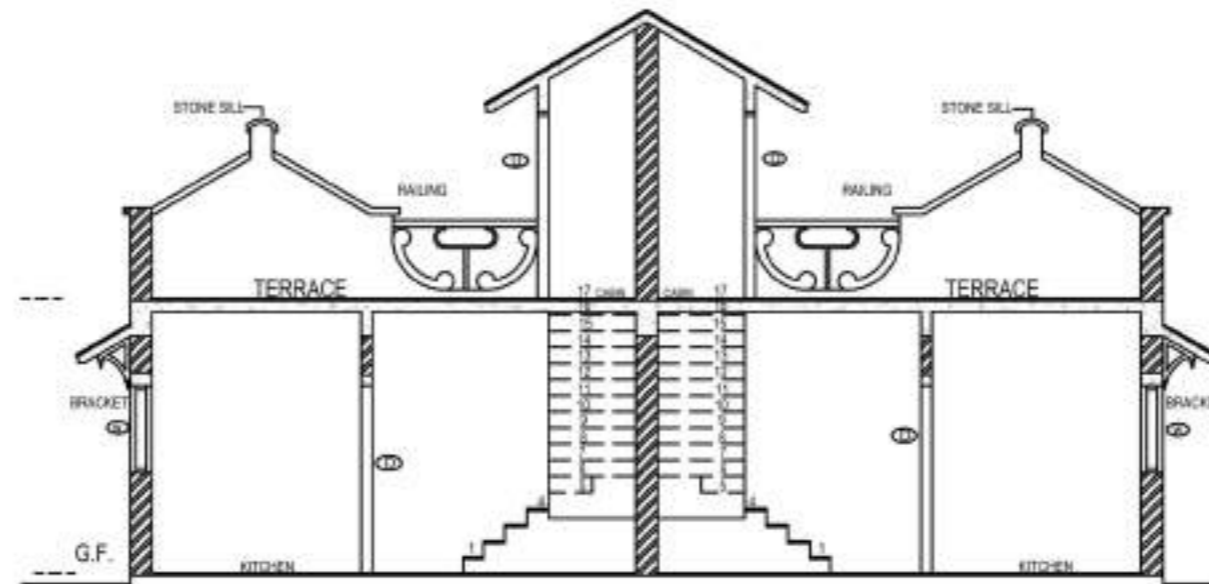


SECTION
SCALE - 1:100

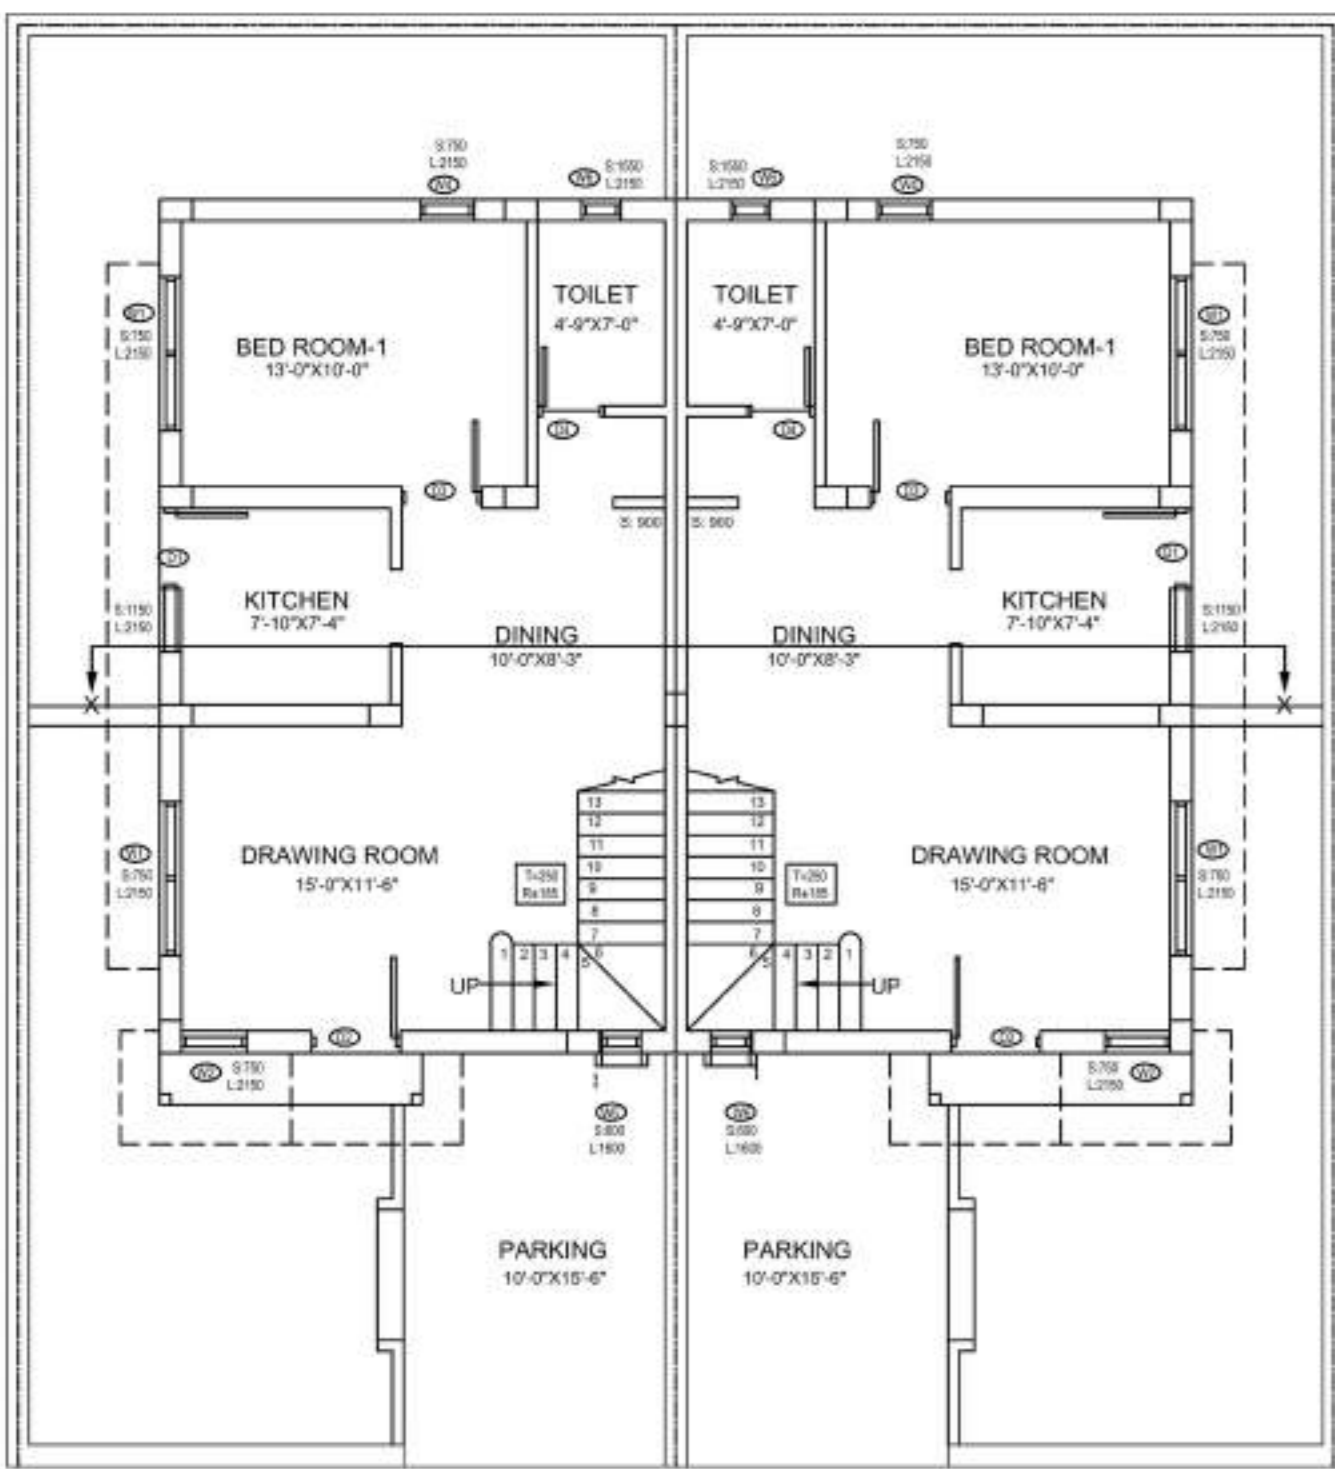

GROUND FLOOR PLAN
SCALE - 1:100

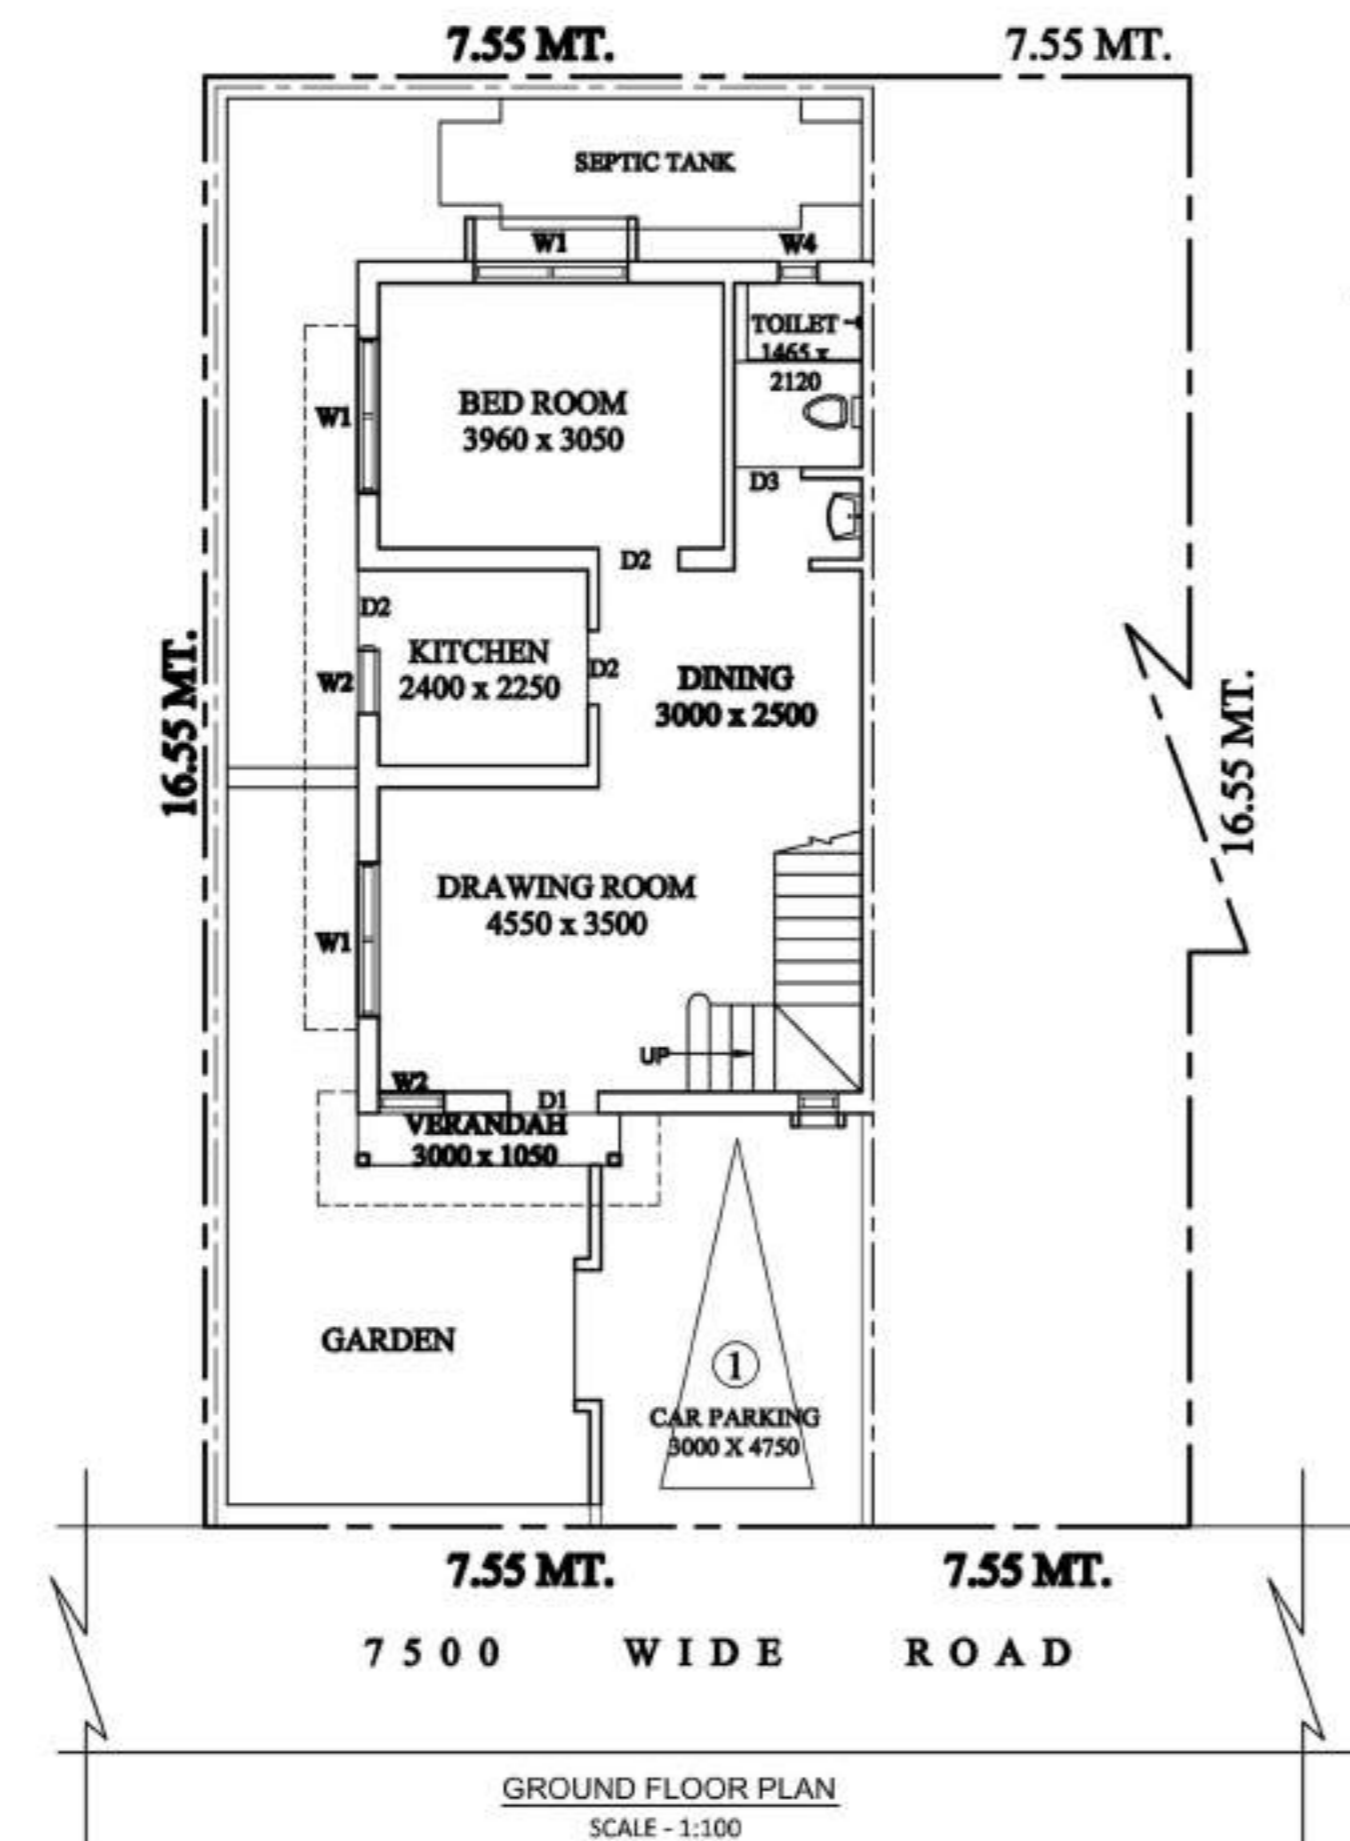

GROUND FLOOR PLAN
SCALE - 1:100

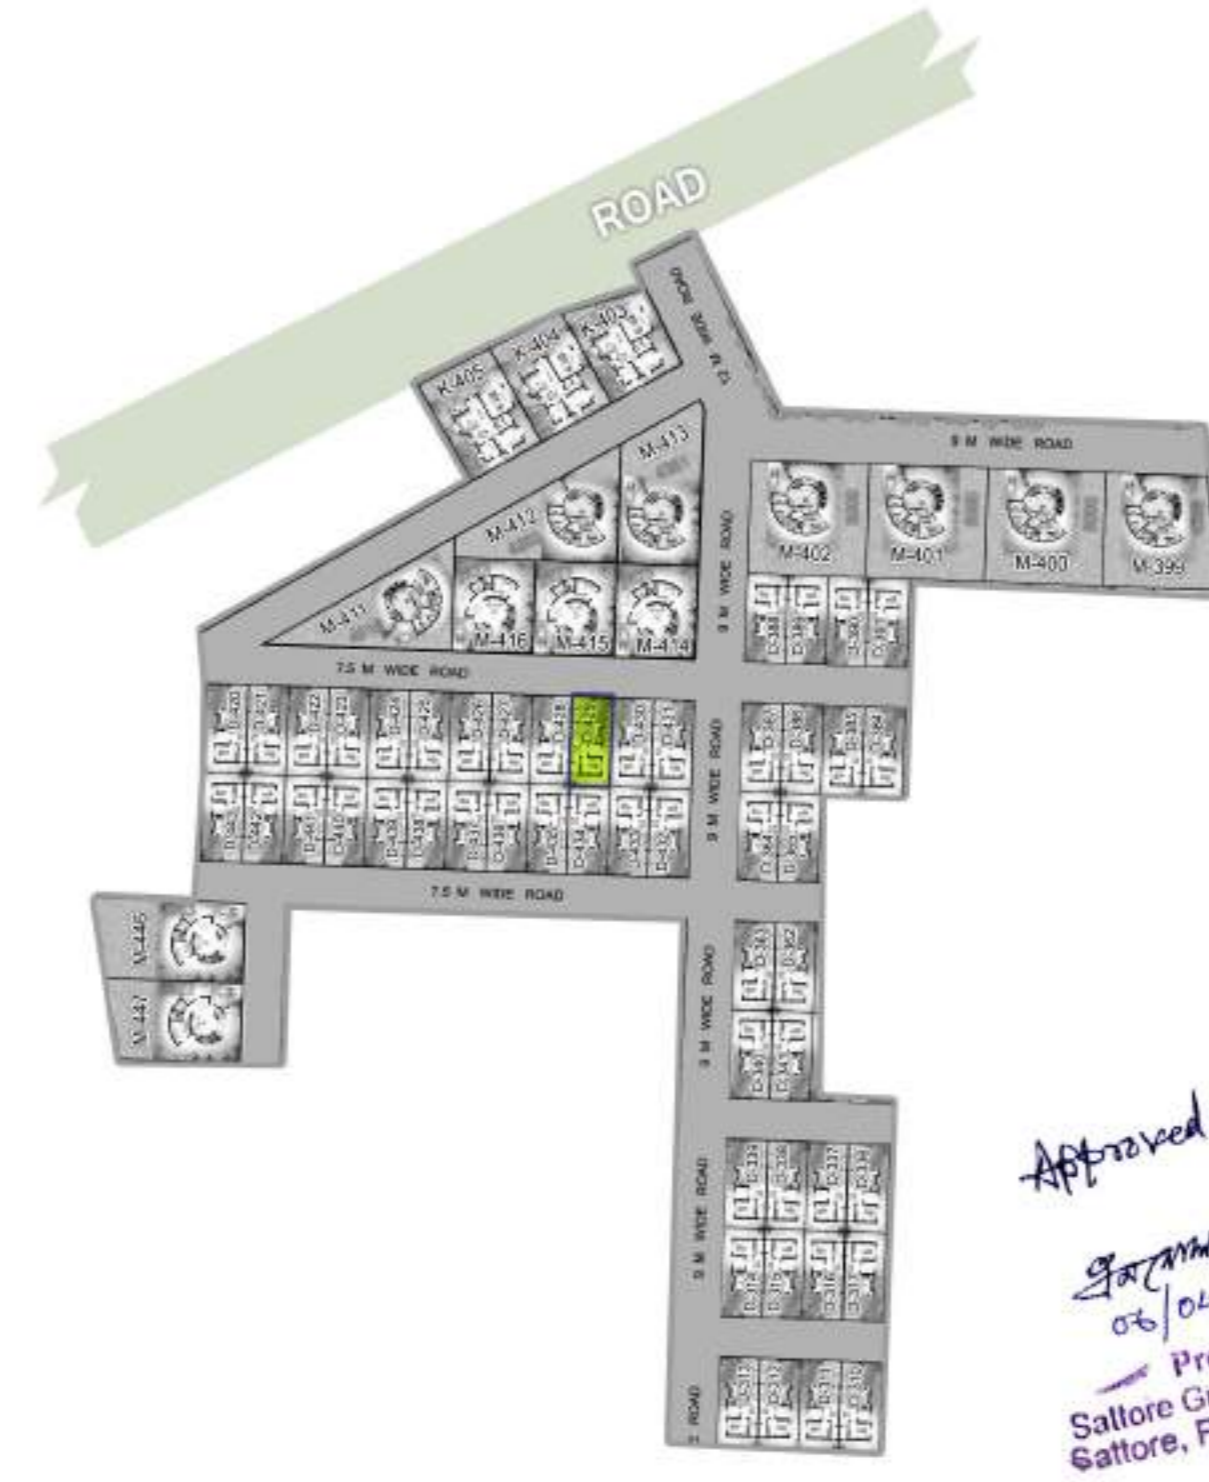

SITE PLAN
SCALE - 1:600

PLOT AREA = 1344 SQ.FTS.
GROUND FLOOR & FIRST FLOOR
TOTAL BUILT UP AREA(G+1)= 1031 SQFT.
DOOR/WINDOW SCHEDULE

MASONRY OPENING	NO.	MASONRY OPENING
1000 X 2100	W1	1750 X 1400
950 X 2100	W2	900 X 1400
750 X 2100	W3	600 X 600
	W4	580 X 600

SPECIFICATIONS

- ALL DIMENSIONS ARE GIVEN IN MM. OTHERWISE MENTION.
- DEPTH OF SEMI UNDER GROUND WATER RESERVOIR SHALL NOT EXCEED THE DEPTH OF FOUNDATION OF NEIGHBOURING COLUMNS.
- 250 MM THICK FIRST CLASS BRICKWORK WITH CEMENT MORTAR (1:6) AT OUTSIDE WALLS.
- 125 MM THICK FIRST CLASS BRICKWORK WITH CEMENT MORTAR (1:4) WITH APPROVED HB NETTING IN EVERY ALTERNATE LAYER AT INSIDE WALLS.
- R.C.C. WORK WITH STONE CHIPS, SAND, CEMENT (4:2:1)
- CONCRETE GRADE M-20, STEEL GRADE FE-500.
- PLASTERING WITH C.M (1:6) FOR BRICK WORK & (1:4) FOR CEILING.
- PLAIN CEMENT CONCRETE WITH BRICK KHOA, SAND, CEE (6:3:1)
- LIME TERRACING WITH BRICK KHOA, SURKI, LIME (7:2:2)
- ALL PRECAUTIONARY MEASURE WILL BE TAKEN AT THE TIME OF CONSTRUCTION.


bliswani
Bhadransu Narayan Gossain
L.I.C. No. 567 (I), C.M.C.
BE BYT-13 VALUR
VI, BE-13 VALUR
SHIMLATA-100 02

SIGNATURE OF ENGINEER (TRACED BY)

KRISHNA CHARITA ECHOHOMES
Partner
SIGNATURE OF OWNER'S

PROPOSED BUNGLOW
BUILDING PLAN SANCTION UNIT NO. D-429
AT MOUZA- KHANJANPUR, J.L. NO. 35, L.R.
KHATIAN NO. 1034, R.S. & L.R. DAG NO. 176,
UNDER SATTORE GRAM PANCHAYET, P.S.
PANRUI, DIST. BIRBHUM
UNDER THE PROJECT OF SOBUJ POTRO
AT SHANTINIKETAN


Approved
06/04/23
Pradhan
Sattore Gram Panchayat
Sattore, Panrui, Birbhum

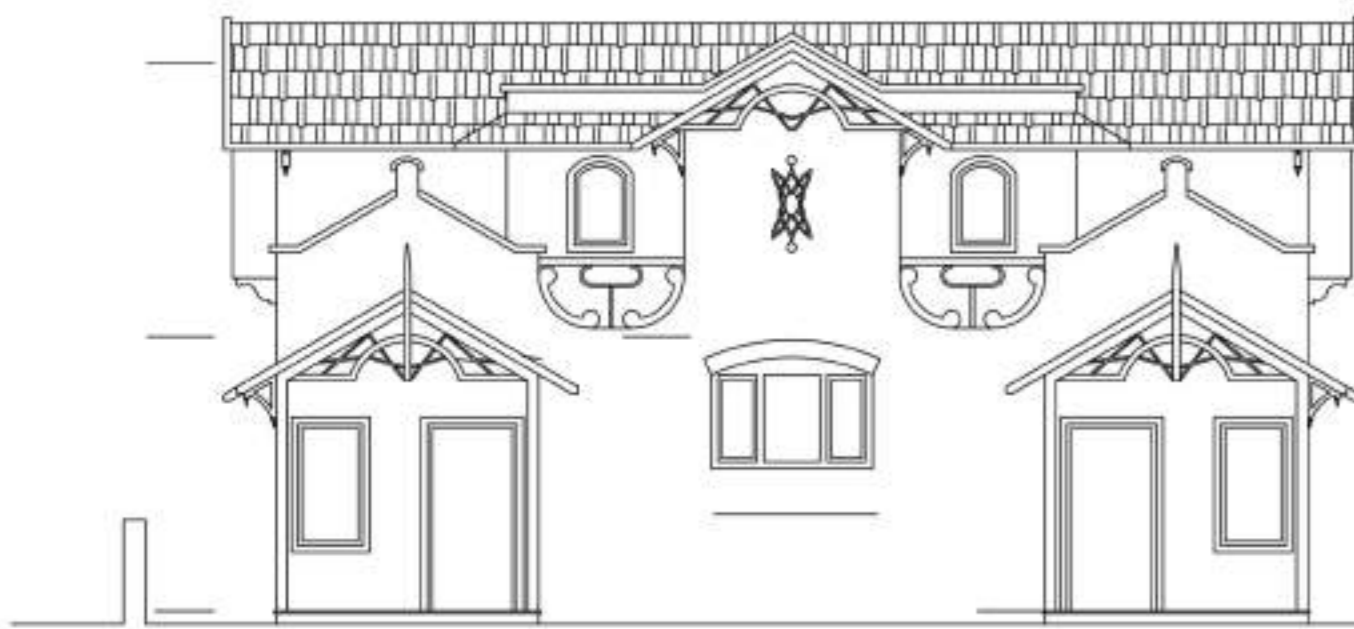


FRONT ELEVATION
SCALE - 1:100




SIDE ELEVATION
SCALE - 1:100

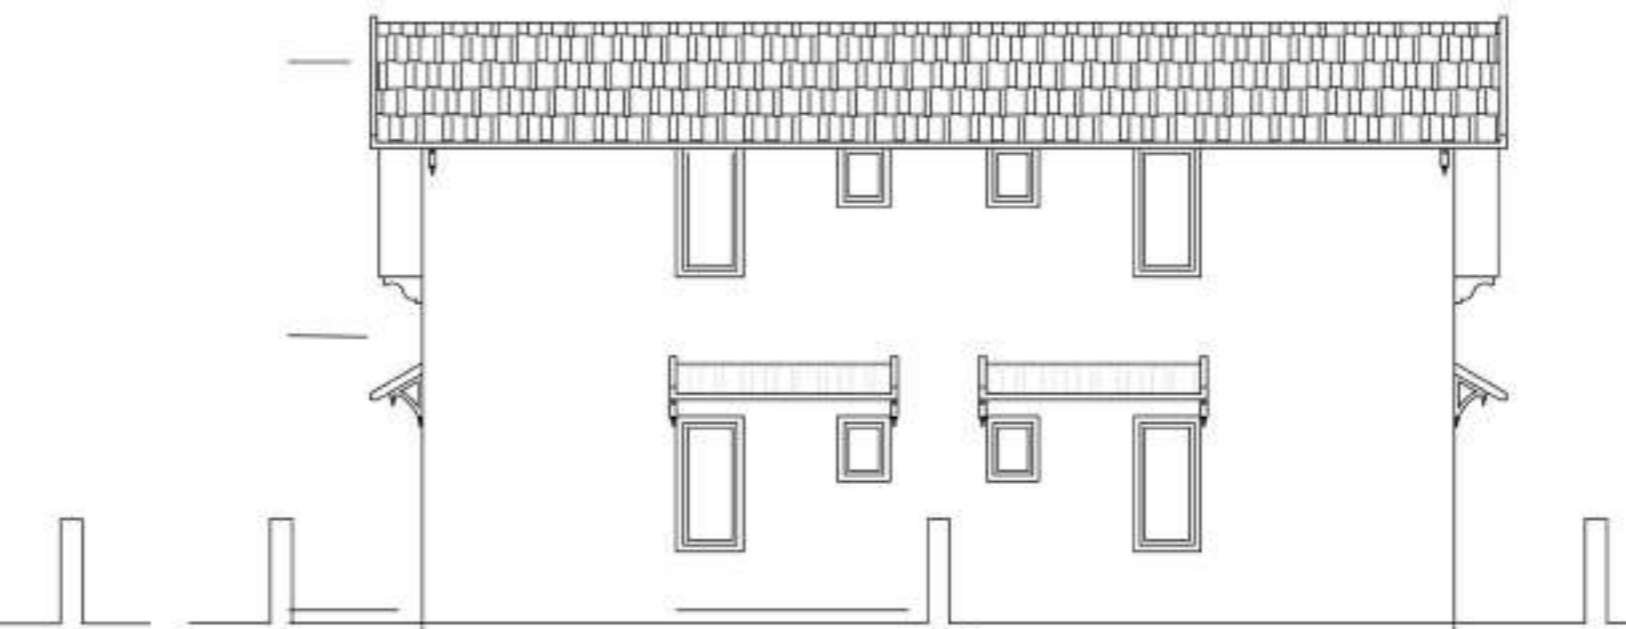


BACK ELEVATION
SCALE - 1:100

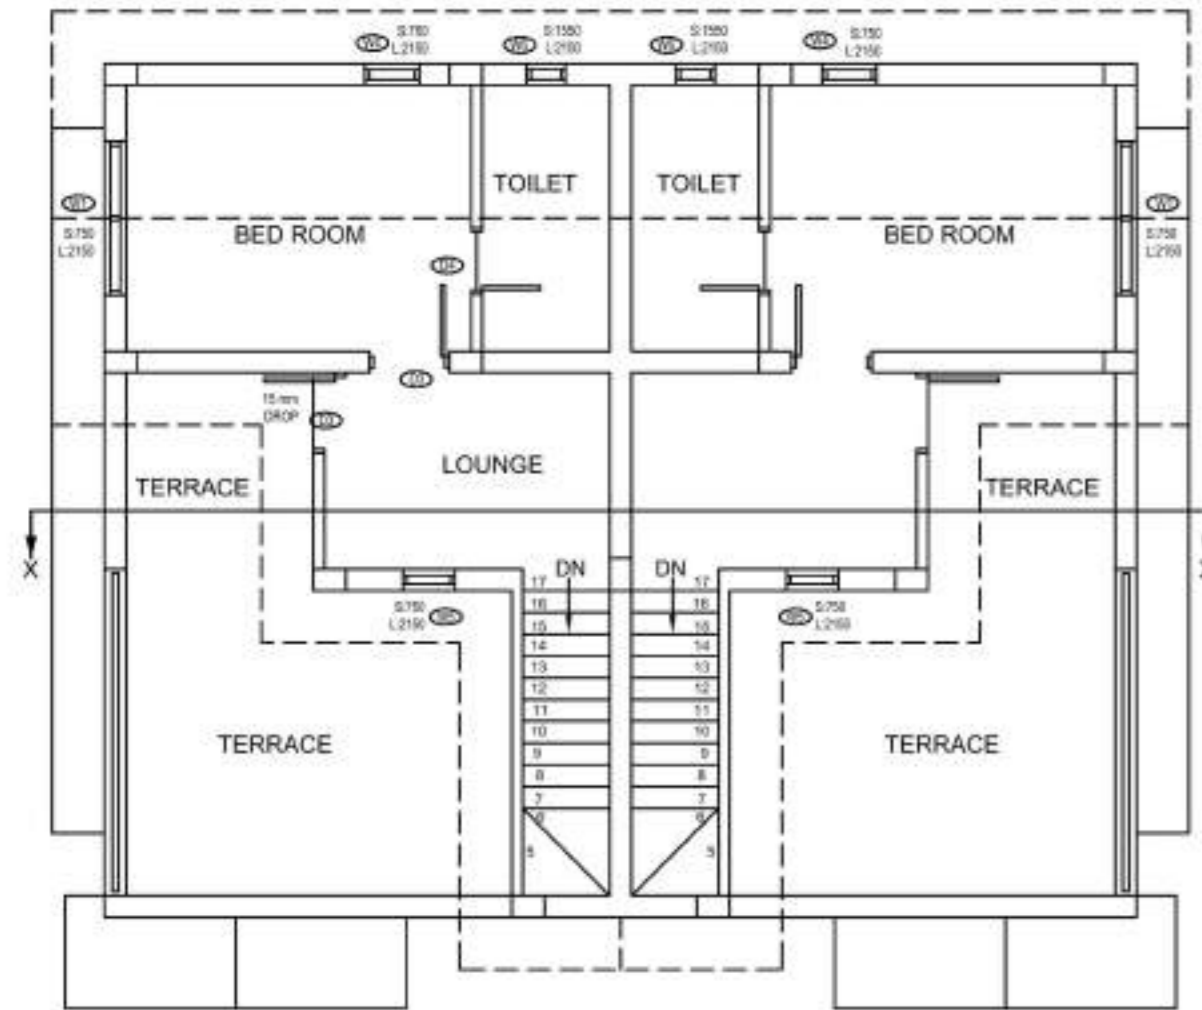

FIRST FLOOR PLAN
SCALE - 1:100

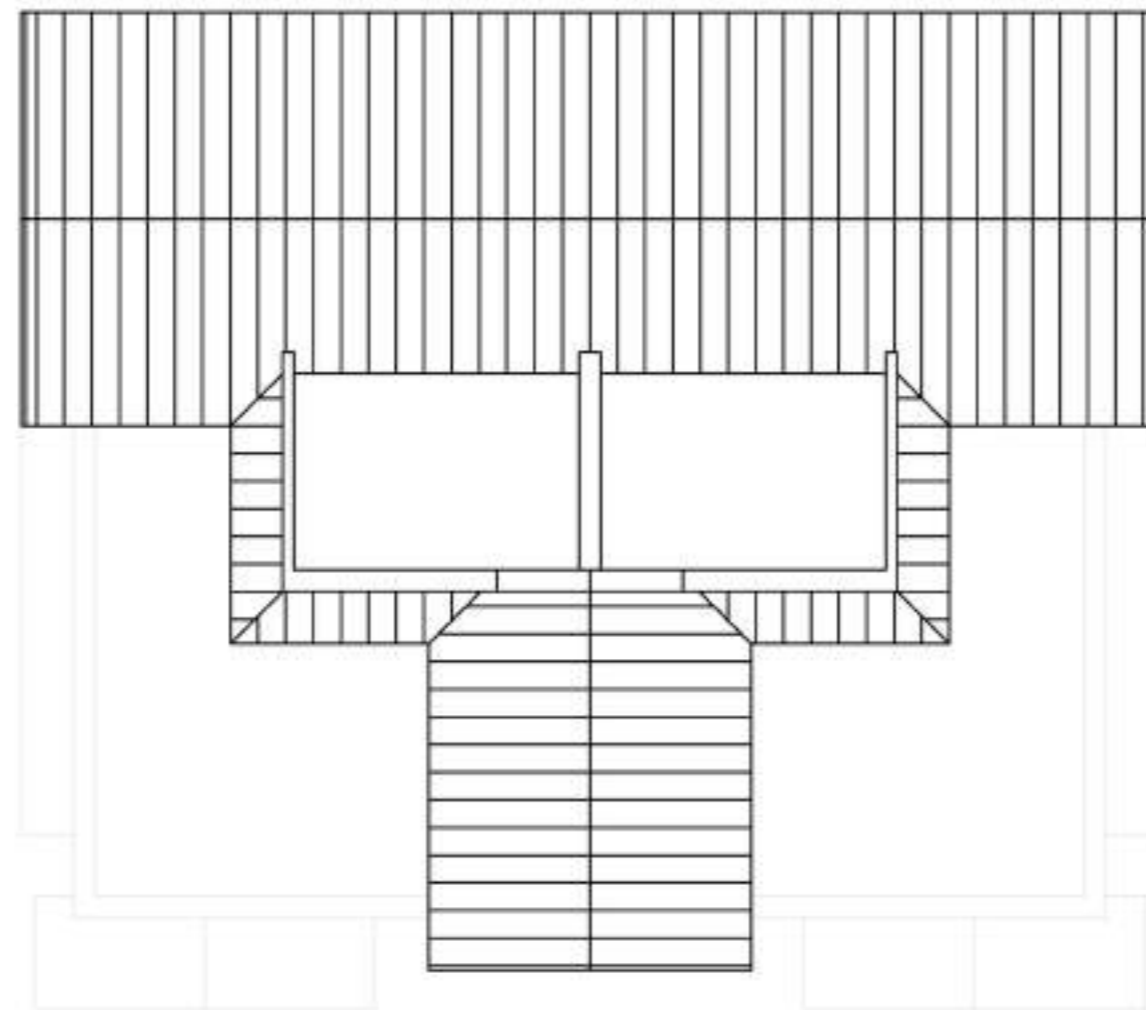


ROOF PLAN
SCALE - 1:100

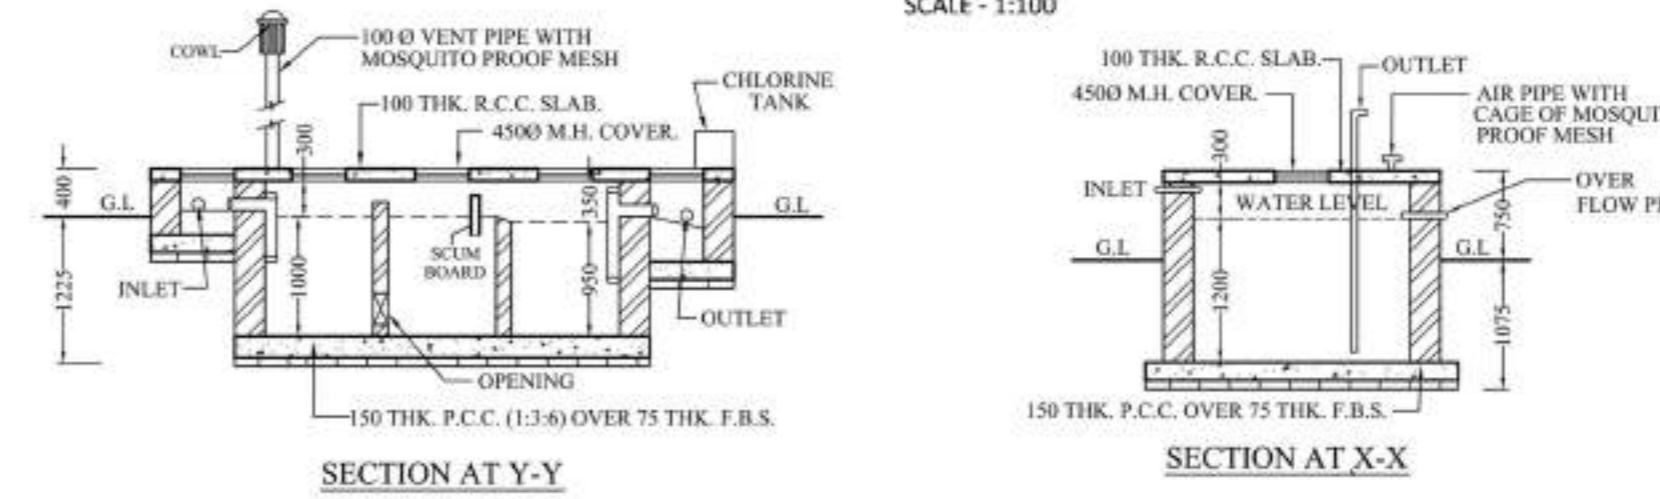


SECTION AT Y-Y


SECTION AT X-X

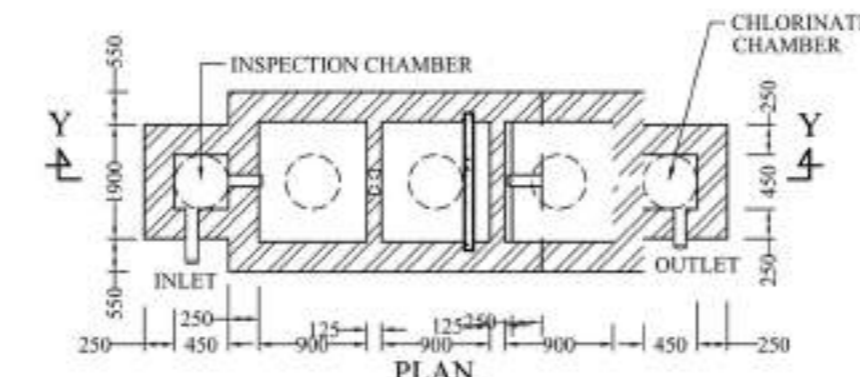


PLAN
DETAILS OF SEPTIC TANK
(FOR 20 USERS)
SCALE - 1:50

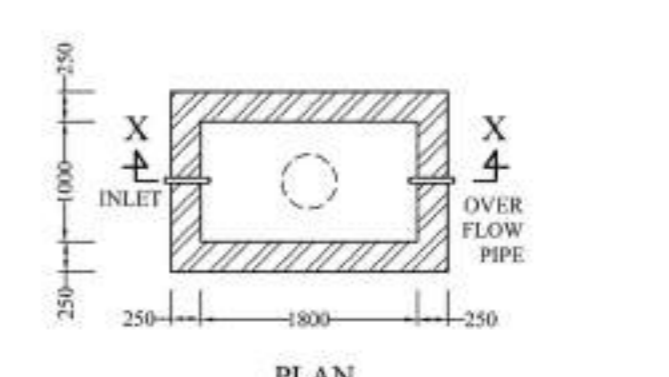


PLAN
DETAILS OF SEMI UNDER
GROUND WATER RESERVOIR
CAPACITY 400 GAL.
SCALE - 1:50

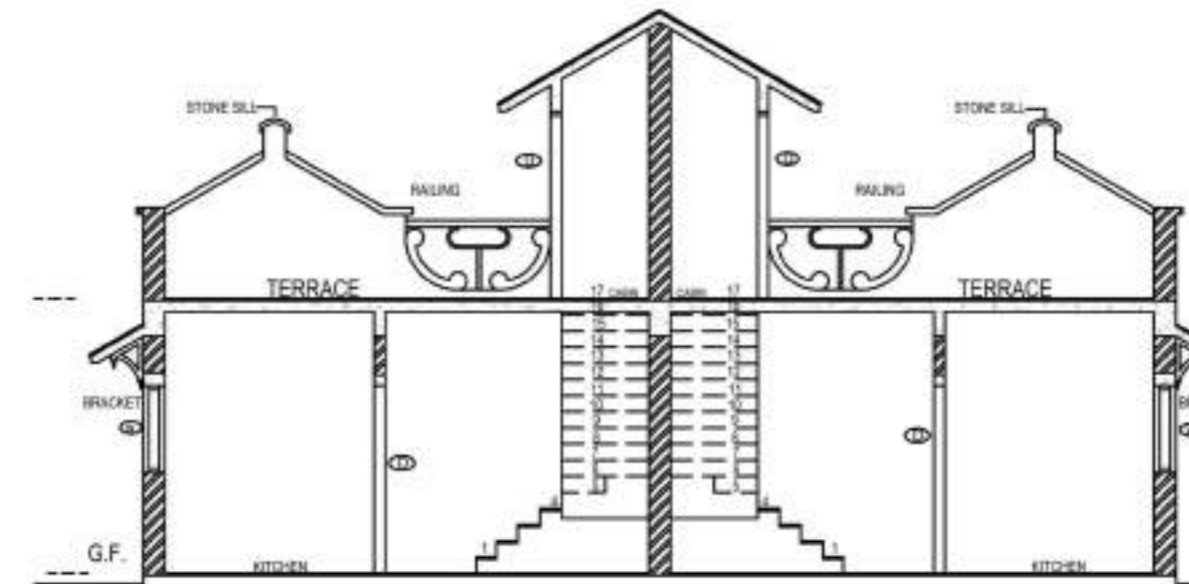

SECTION
SCALE - 1:100

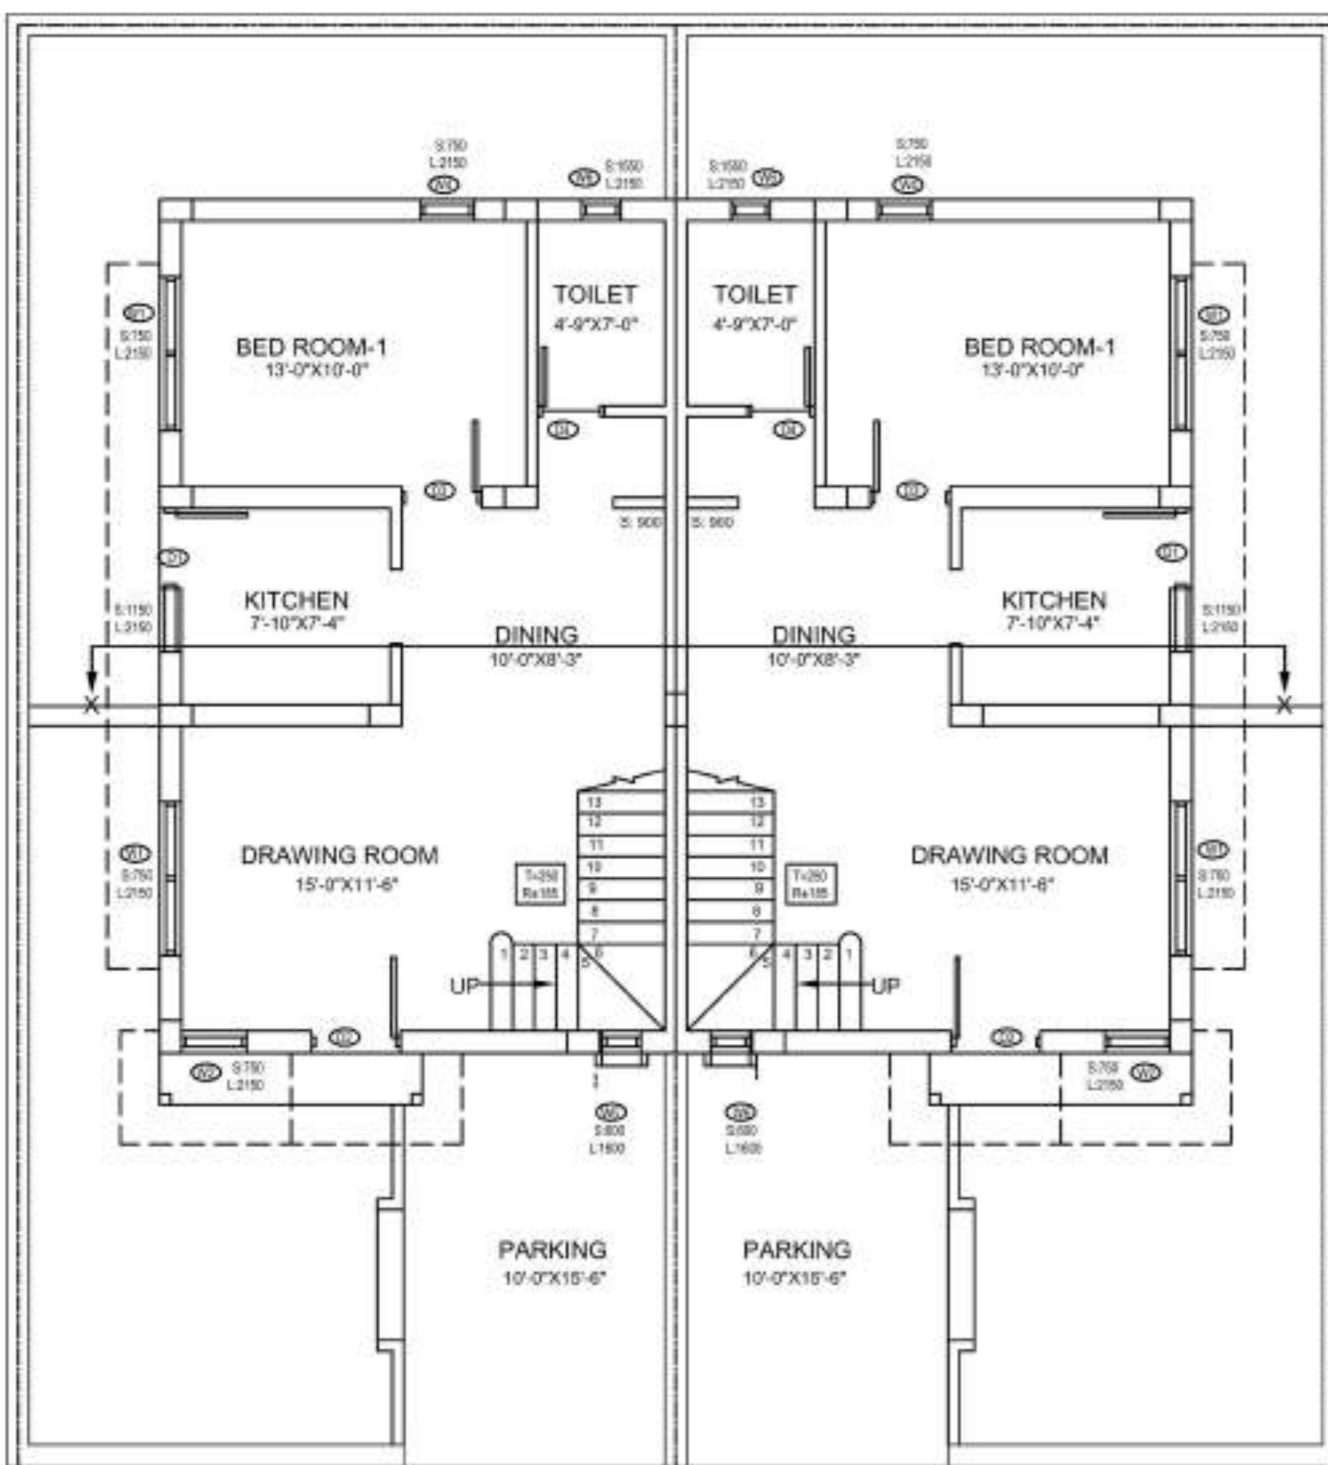


GROUND FLOOR PLAN
SCALE - 1:100

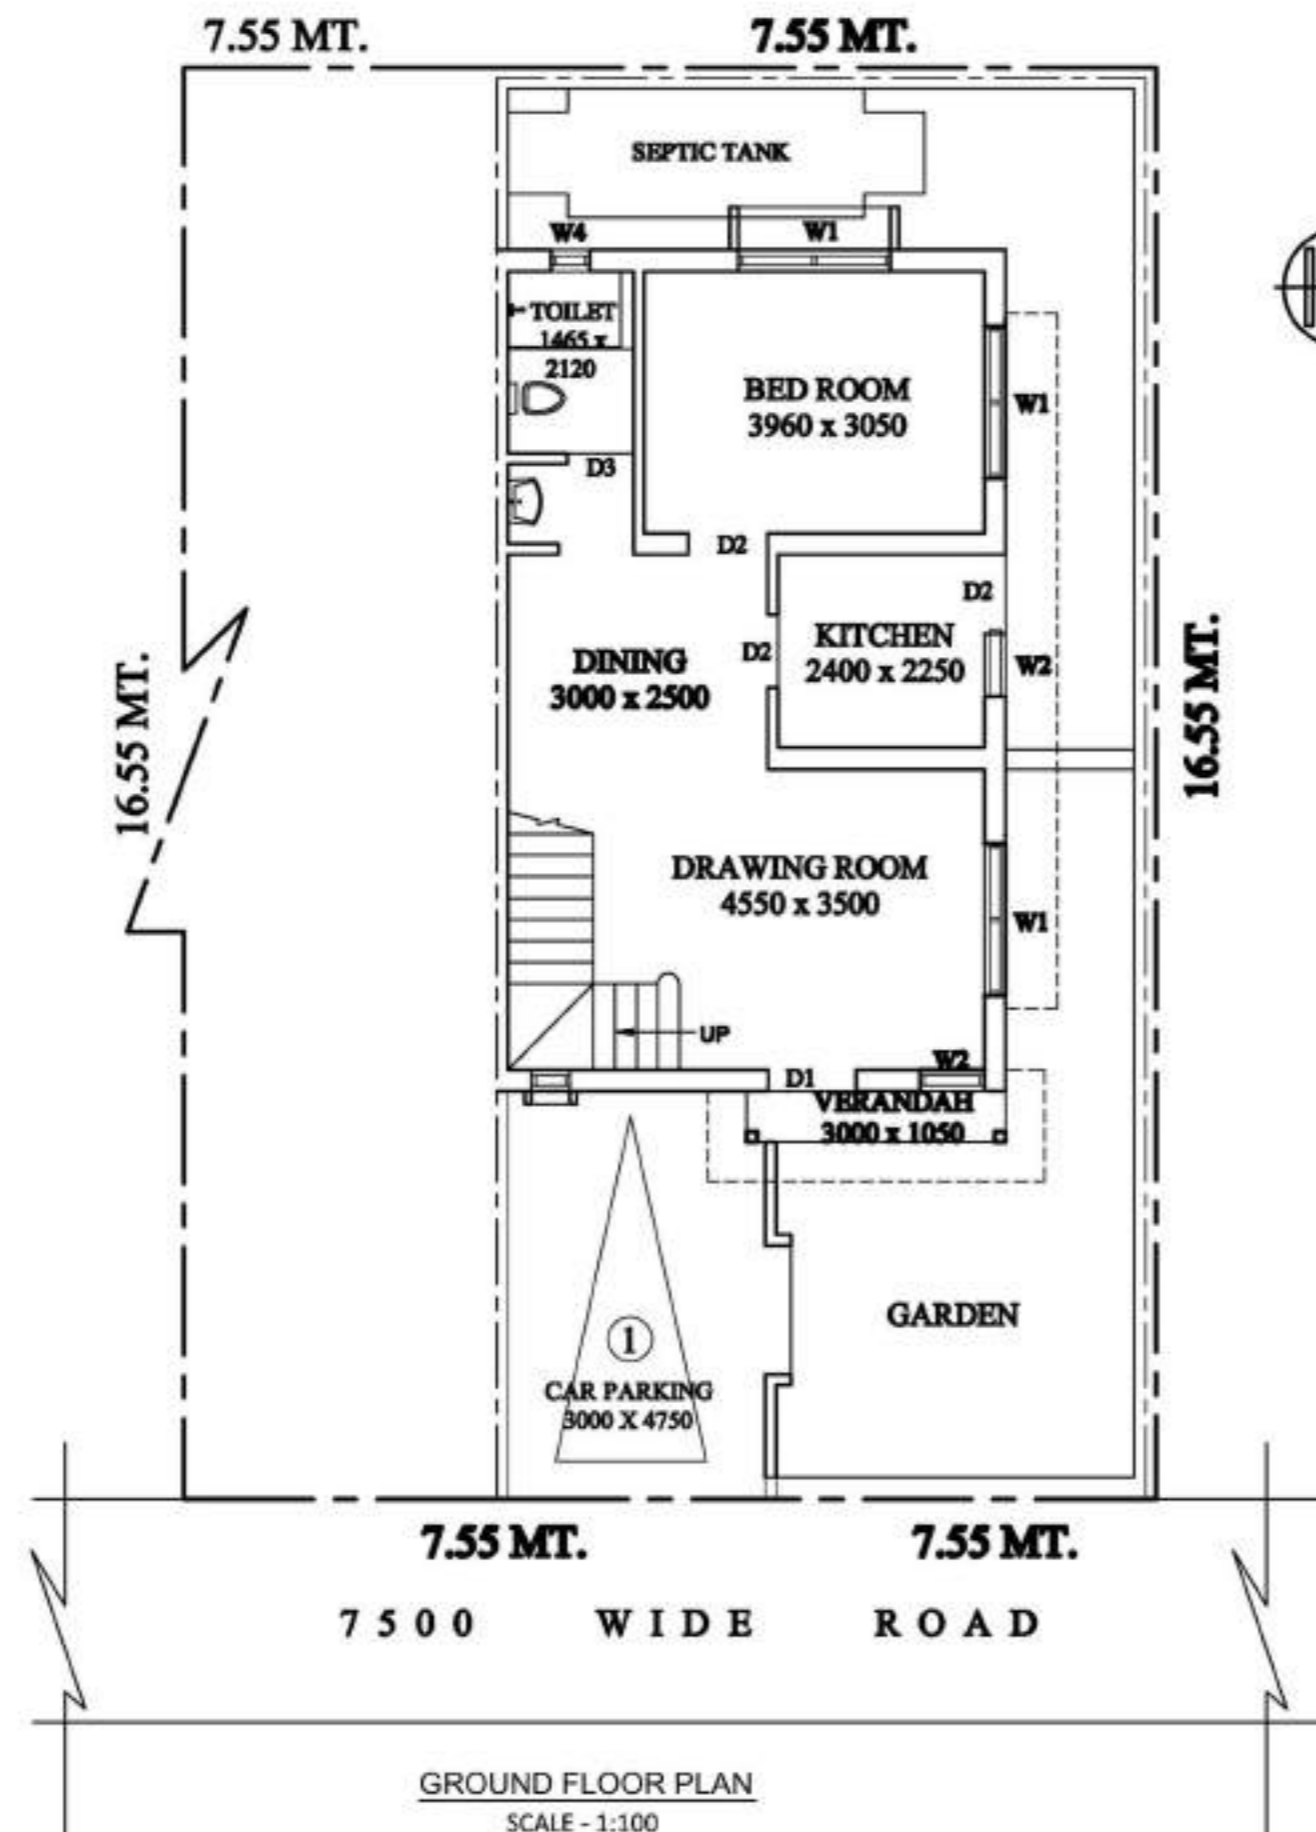

7.55 MT. 7.55 MT.
7500 WIDE ROAD

GROUND FLOOR PLAN
SCALE - 1:100

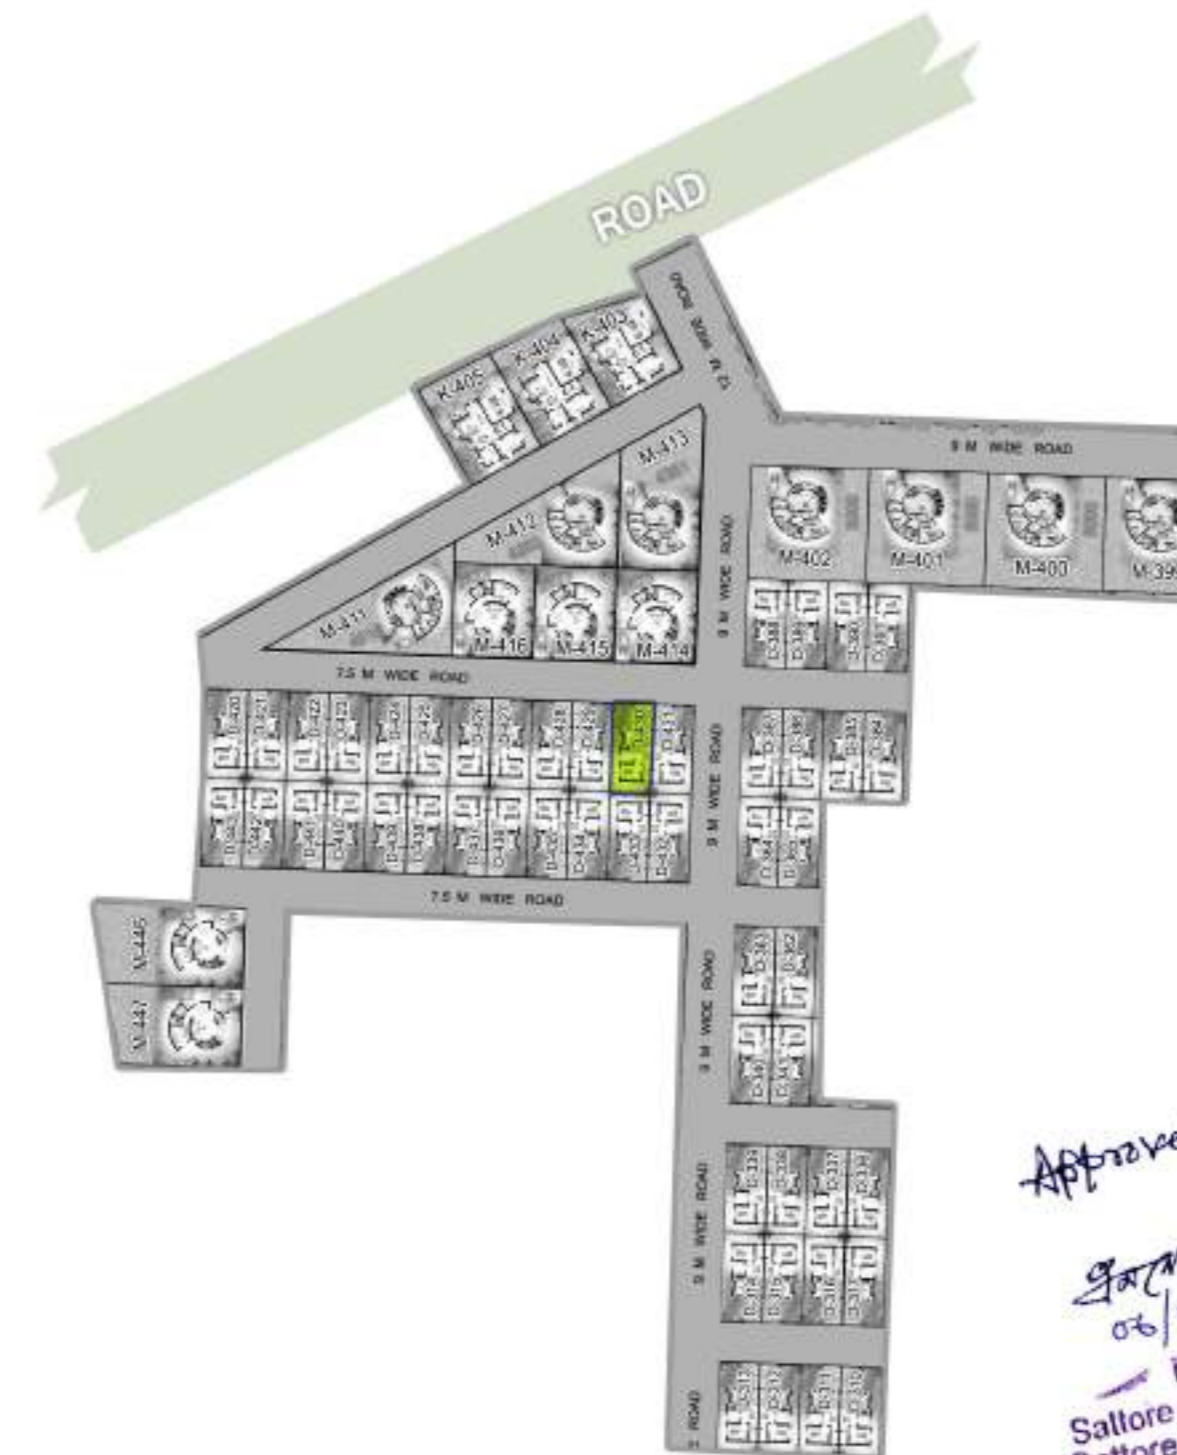

SITE PLAN
SCALE - 1:600

PLOT AREA = 1344 SQ.FTS.
GROUND FLOOR & FIRST FLOOR
TOTAL BUILT UP AREA(G+1)= 1031 SQFT.

DOOR/WINDOW SCHEDULE

MASONRY OPENING	NO.	MASONRY OPENING
1000 X 2100	W1	1750 X 1400
950 X 2100	W2	900 X 1400
750 X 2100	W3	600 X 600
	W4	580 X 600

- SPECIFICATIONS
- 1) ALL DIMENSIONS ARE GIVEN IN MM. OTHERWISE MENTION.
 - 2) DEPTH OF SEMI UNDER GROUND WATER RESERVOIR SHALL NOT EXCEED THE DEPTH OF FOUNDATION OF NEIGHBOURING COLUMNS.
 - 3) 250 MM THICK FIRST CLASS BRICKWORK WITH CEMENT MORTAR (1:6) AT OUTSIDE WALLS.
 - 4) 125 MM THICK FIRST CLASS BRICKWORK WITH CEMENT MORTAR (1:4) WITH APPROVED HB NETTING IN EVERY ALTERNATE LAYER AT INSIDE WALLS.
 - 5) R.C.C. WORK WITH STONE CHIPS, SAND, CEMENT (4:2:1)
 - 6) CONCRETE GRADE M-20, STEEL GRADE FE-500.
 - 7) PLASTERING WITH C.M (1:6) FOR BRICK WORK & (1:4) FOR CEILING.
 - 8) PLAIN CEMENT CONCRETE WITH BRICK KHOA, SAND, CEE (6:3:1)
 - 9) LIME TERRACING WITH BRICK KHOA, SURKI, LIME (7:2:2)
 - 10) ALL PRECAUTIONARY MEASURE WILL BE TAKEN AT THE TIME OF CONSTRUCTION.

bliswani
Bhadranshu Narayan Gargwal
L.I.C. No. 567 (P), C.M.C.
BE BYT-13 VALUR
VI, BE-13 VALUR
SHIMLTA-130 02

SIGNATURE OF ENGINEER (TRACED BY)

KRISHNA CHARITA ECHOHOMES
Partner
SIGNATURE OF OWNER'S

PROPOSED BUNGLOW
BUILDING PLAN SANCTION UNIT NO. D-430
AT MOUZA- KHANJANPUR, J.L. NO. 35, L.R.
KHATIAN NO. 1034, R.S. & L.R. DAG NO. 176,
UNDER SATTORE GRAM PANCHAYET, P.S.
PANRUI, DIST. BIRBHUM
UNDER THE PROJECT OF SOBUJ POTRO
AT SHANTINIKETAN

Approved
06/04/23
Pradhan
Sattore Gram Panchayet
Sattore, Panrui, Birbhumi