
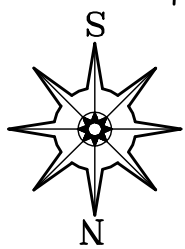


**SITE PLAN OF B+ G+XI STORIED RESIDENTIAL BUILDING
 AT MOUZA- KRISHNAPUR, J. L. NO.-17, R. S NO-180 TOUZI NO-
 228/229, C.S DAG NO-6283, C.S KHATIAN NO-329, R.S DAG NO-4431
 R.S KHATIAN NO-115, P.S.-RAJARHAT HAL BIDHANNAGAR(EAST) WARD NO.-
 DIST-24PARGANAS(N), "WITHIN BIDHANNAGAR MUNICIPAL CORPORATION"**

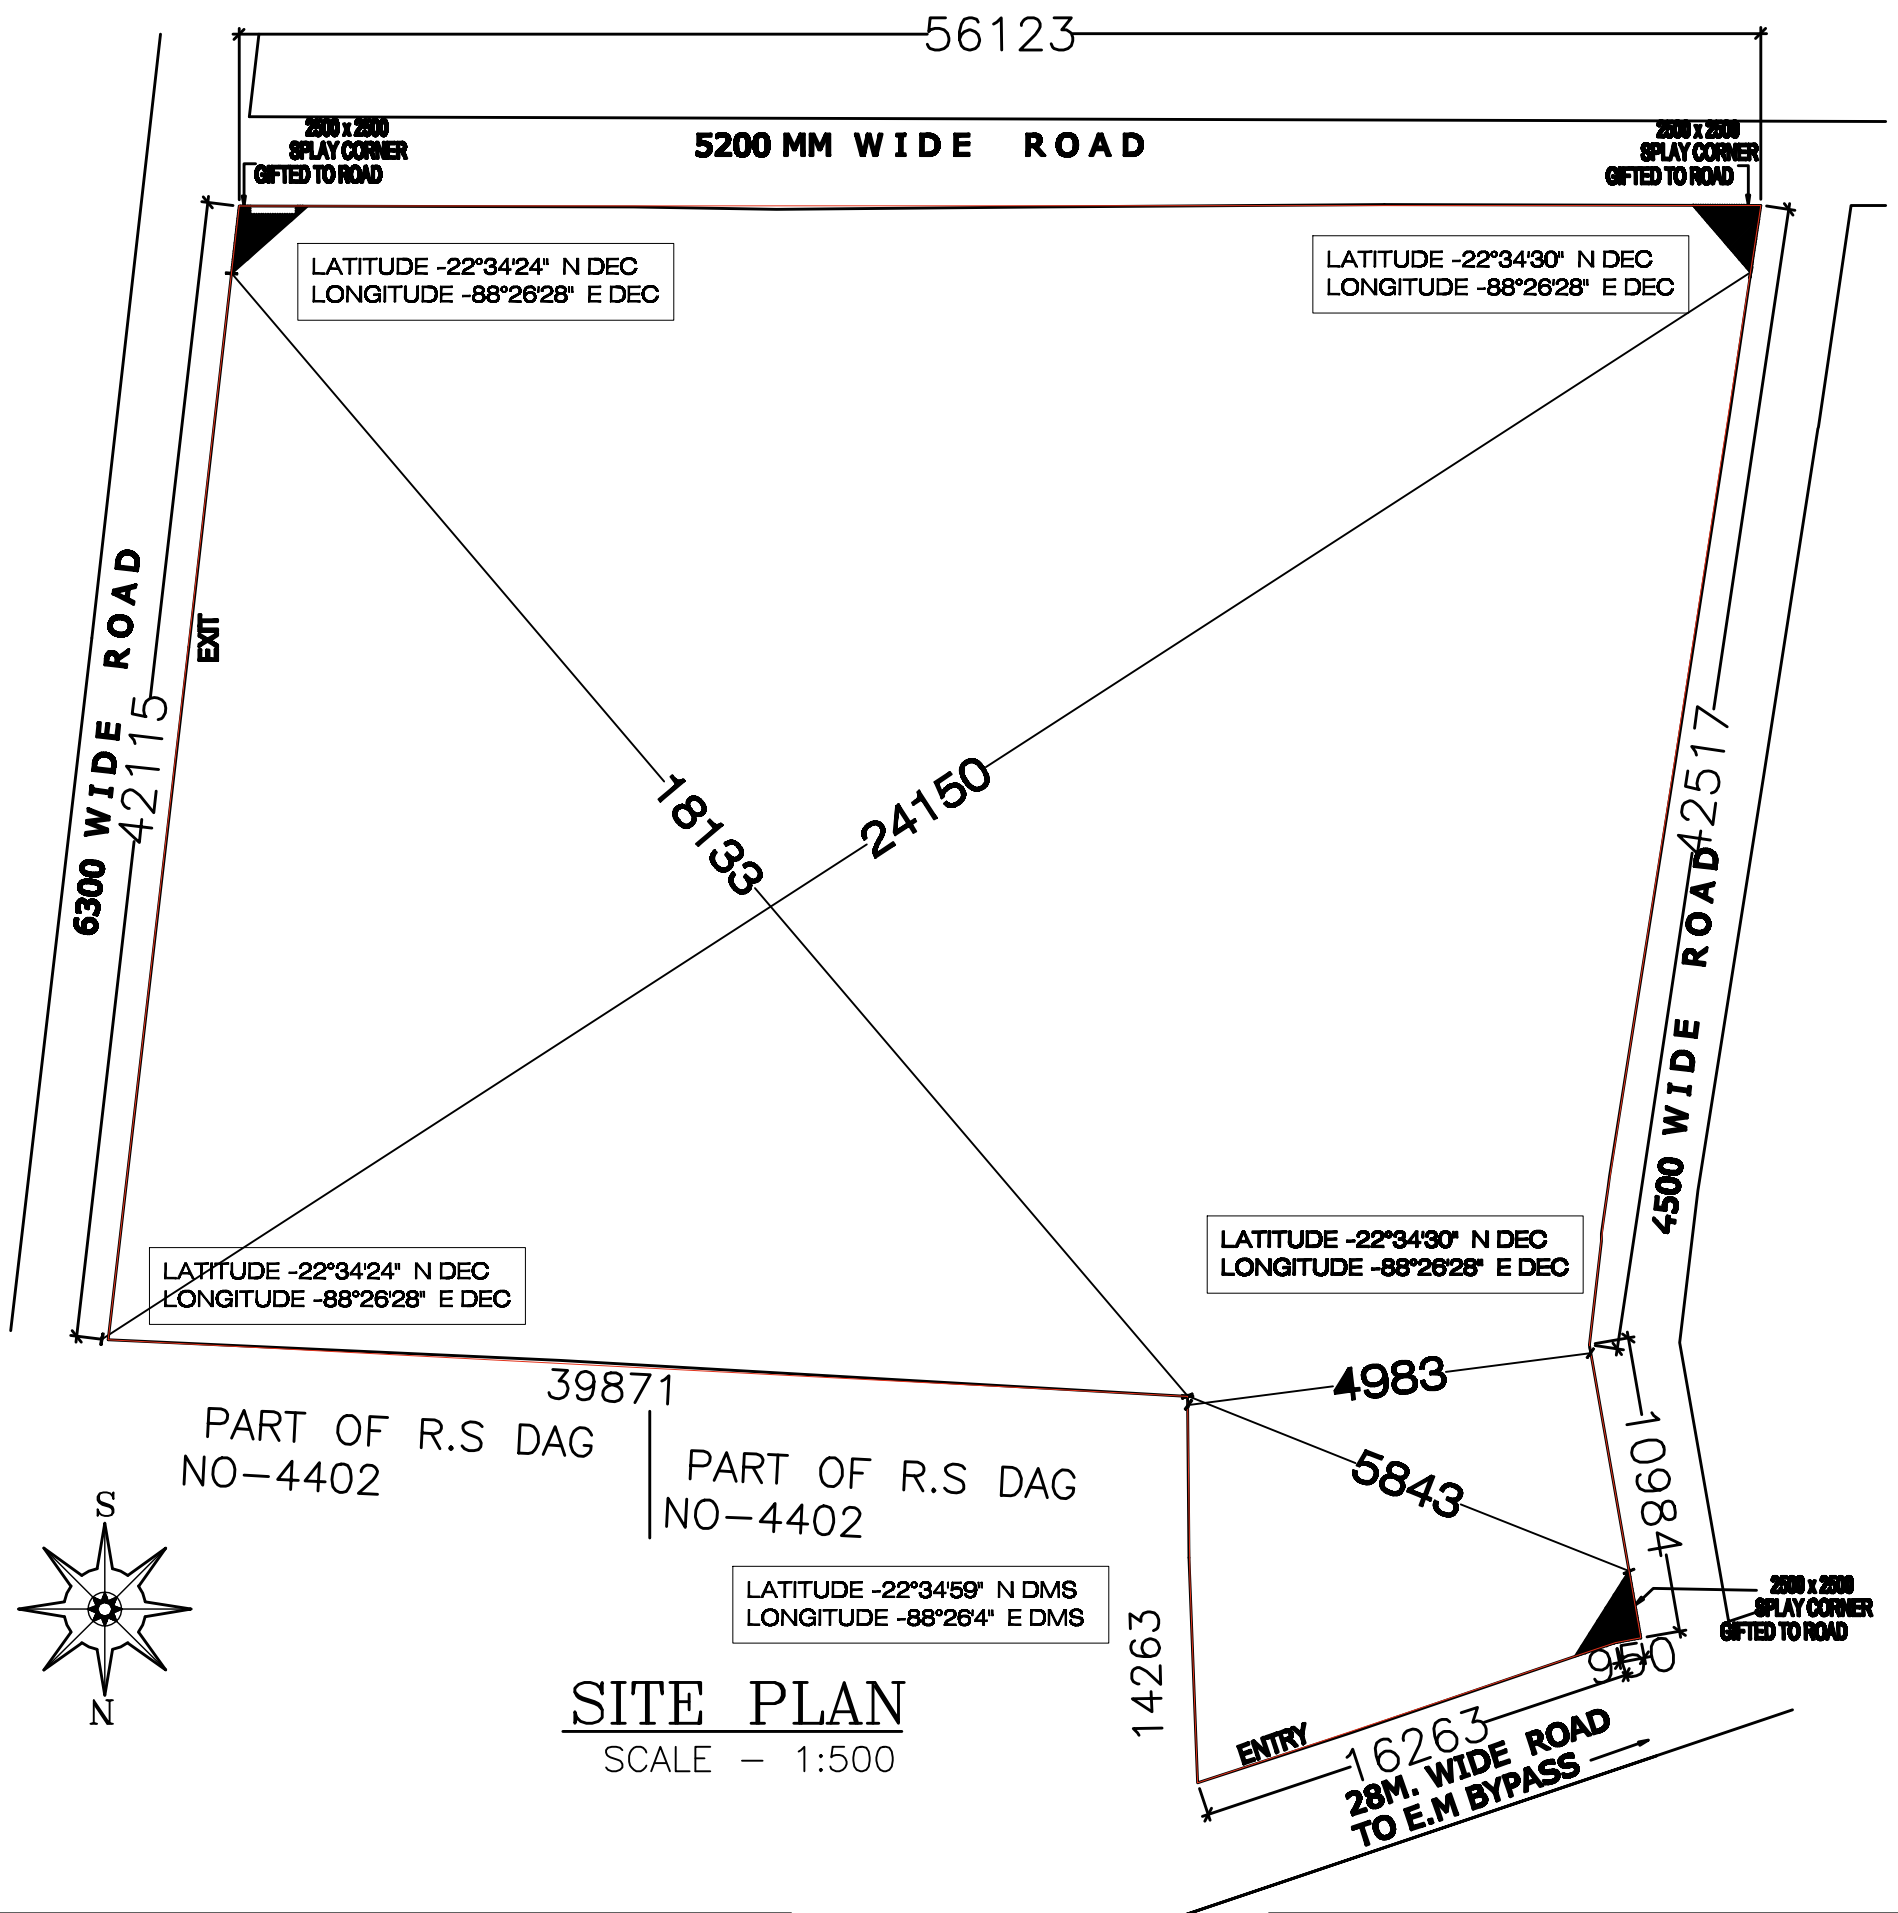

SITE PLAN
 SCALE - 1:500

DECLARATION OF ARCHITECT

The Site is measured me and it tallies with DEED plan and actual measurement mentioned in Proposed Plan.

Arpan Das Gupta
ARPAN DAS GUPTA
 B.Arch (J.U) MTRP (BESUS) A.IIA, A.ITPI
 Registered Architect
 CA/2011/51075

ARPAN DAS GUPTA
CA/2011/51075

SIG. OF ARCHITECT

DECLARATION OF OWNER

The Red Marked portion of land is in my/our Possession and it is free from all encumbrances.

SIG. OF OWNER