


Proposed Project at Mouza-Fuleswar, J.L. No-108, L.R. Dag No-1766 & 1780, R.S. Dag No-1799, 1813, R.S. Khatian No-546 & 903, L.R. Khatian No-5701, Ward No-20, under Uluberia Municipality, P.S.-Uluberia, District-Howrah

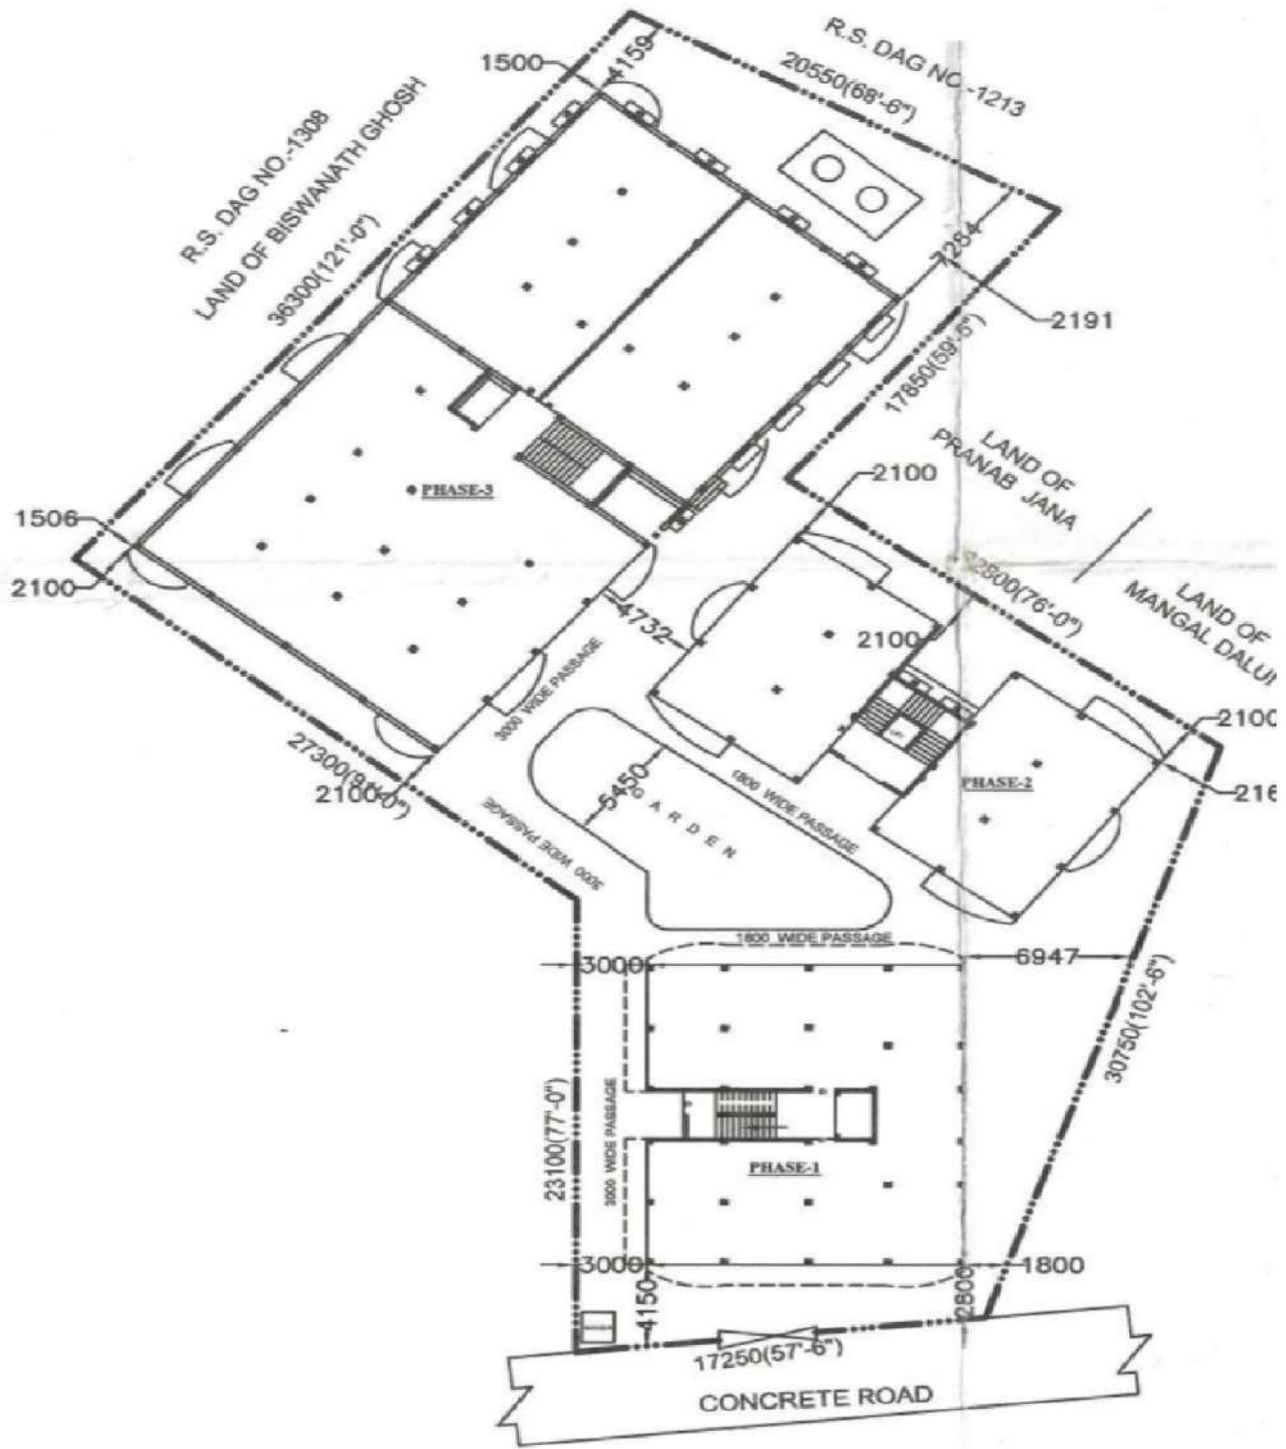

LATITUDE : 22.488347
LONGITUDE : 88.119795

S. K. CONSTRUCTION
S. K. Poddar
 Proprietor

SIGNATURE OF OWNER