


LOCATION MAP OF JYOTI COTTAGE ROW HOUSE -1

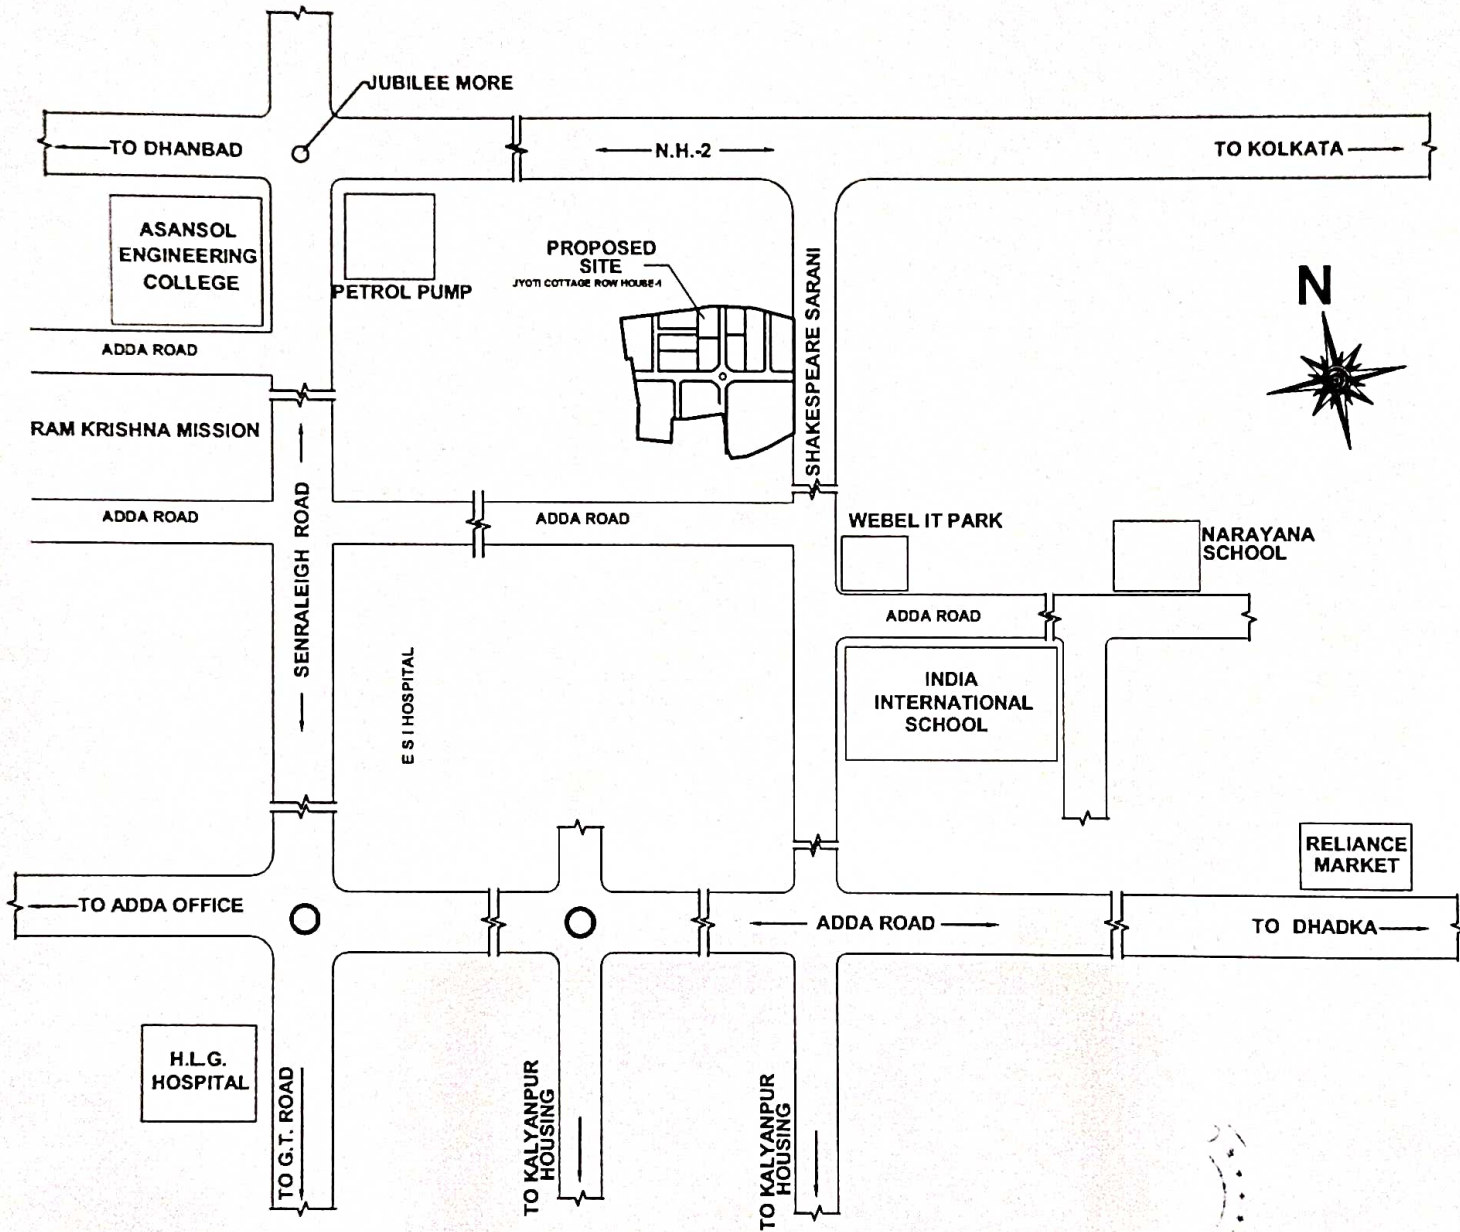

LOCATION PLAN
NOT TO SCALE

Netflex Homes Private Limited
M. J. Kalamuddin
Director

