


LOCATION DETAILS OF THE PROJECT OF LAND DEDICATED FOR THE PROJECT DEVELOPMENT ALONG WITH ITS BOUNDARIES INCLUDING THE LATITUDE & LONGITUDE OF THE END POINT OF THE PROJECT.

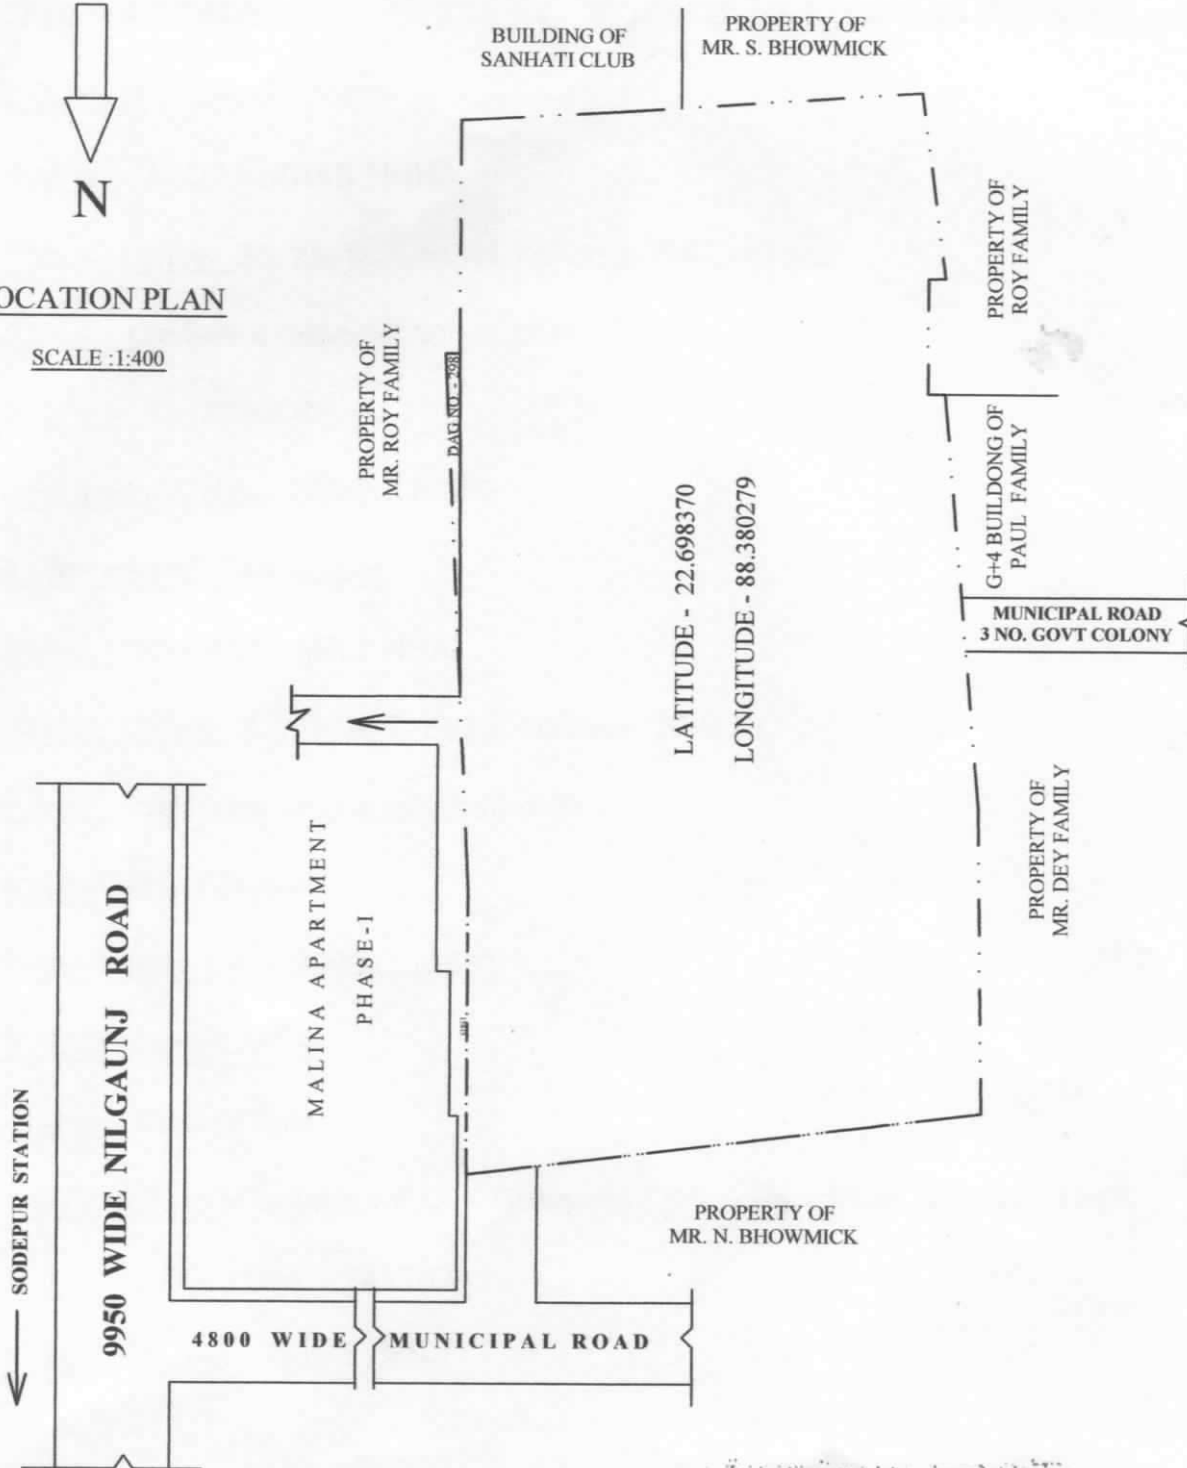

LOCATION PLAN

SCALE : 1:400



LATITUDE - 22.698370
LONGITUDE - 88.380279

ABHINABA UDYOG

Mityunjoy Dey
Partners