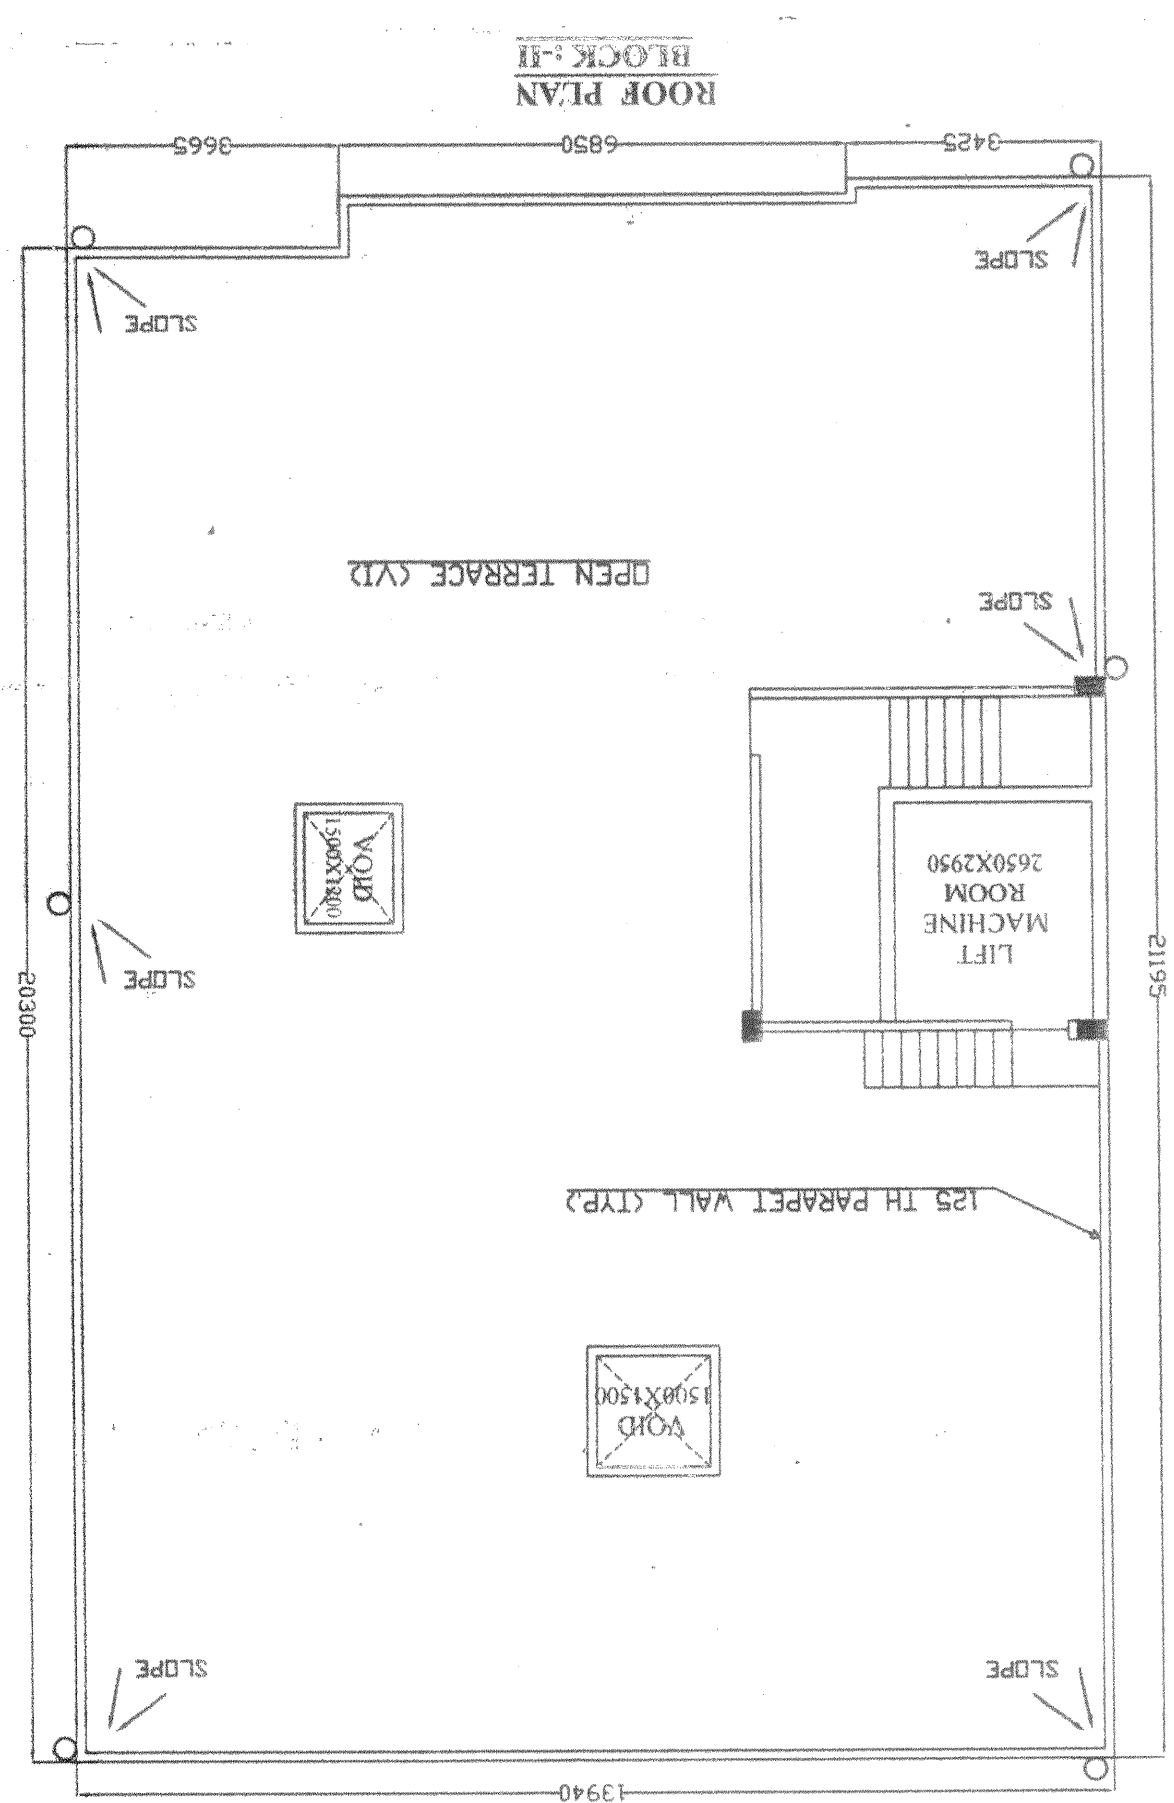
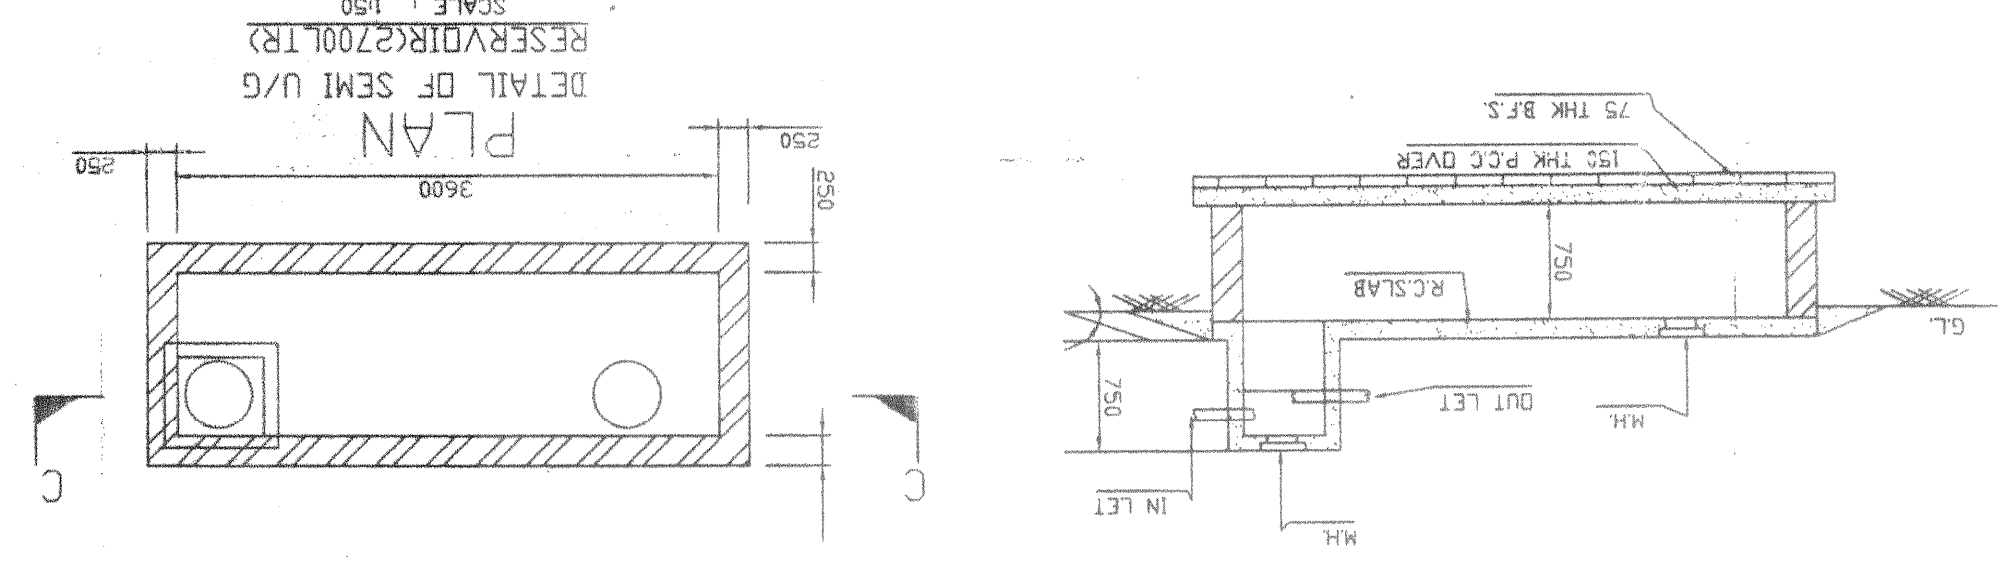
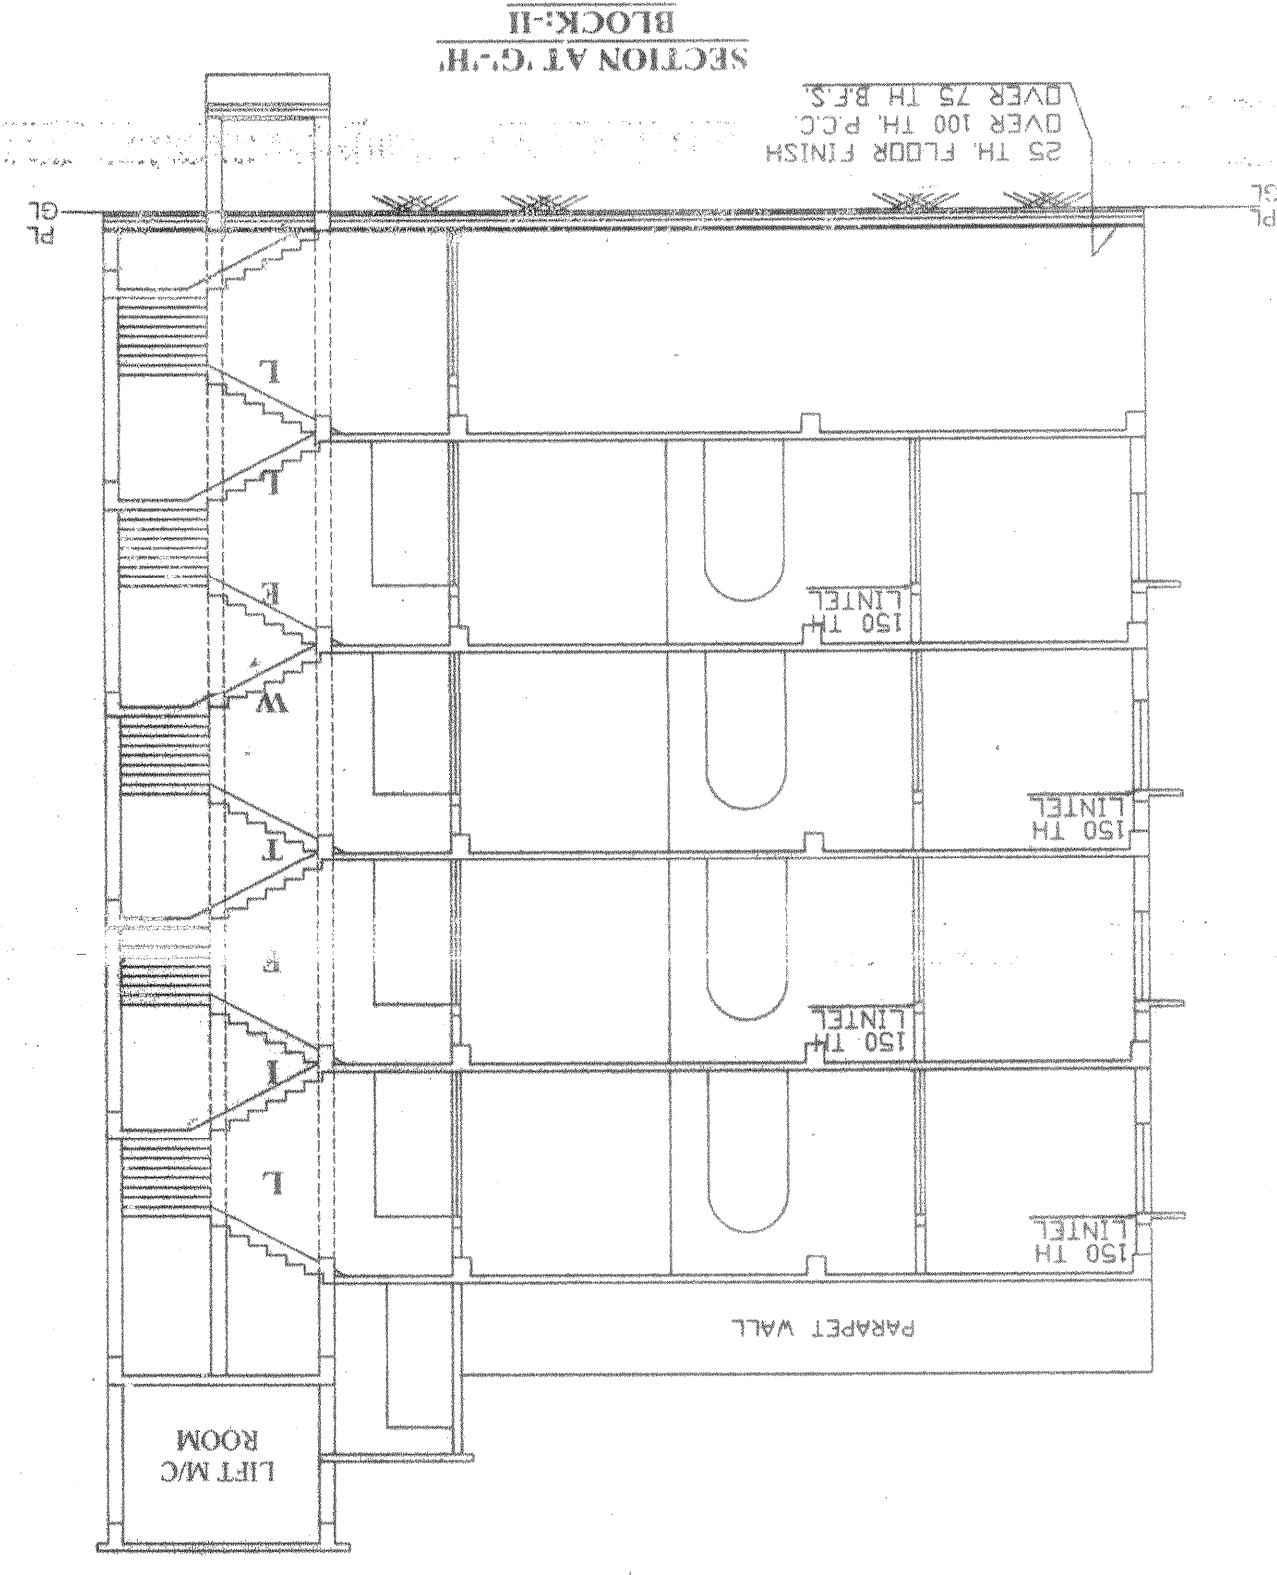
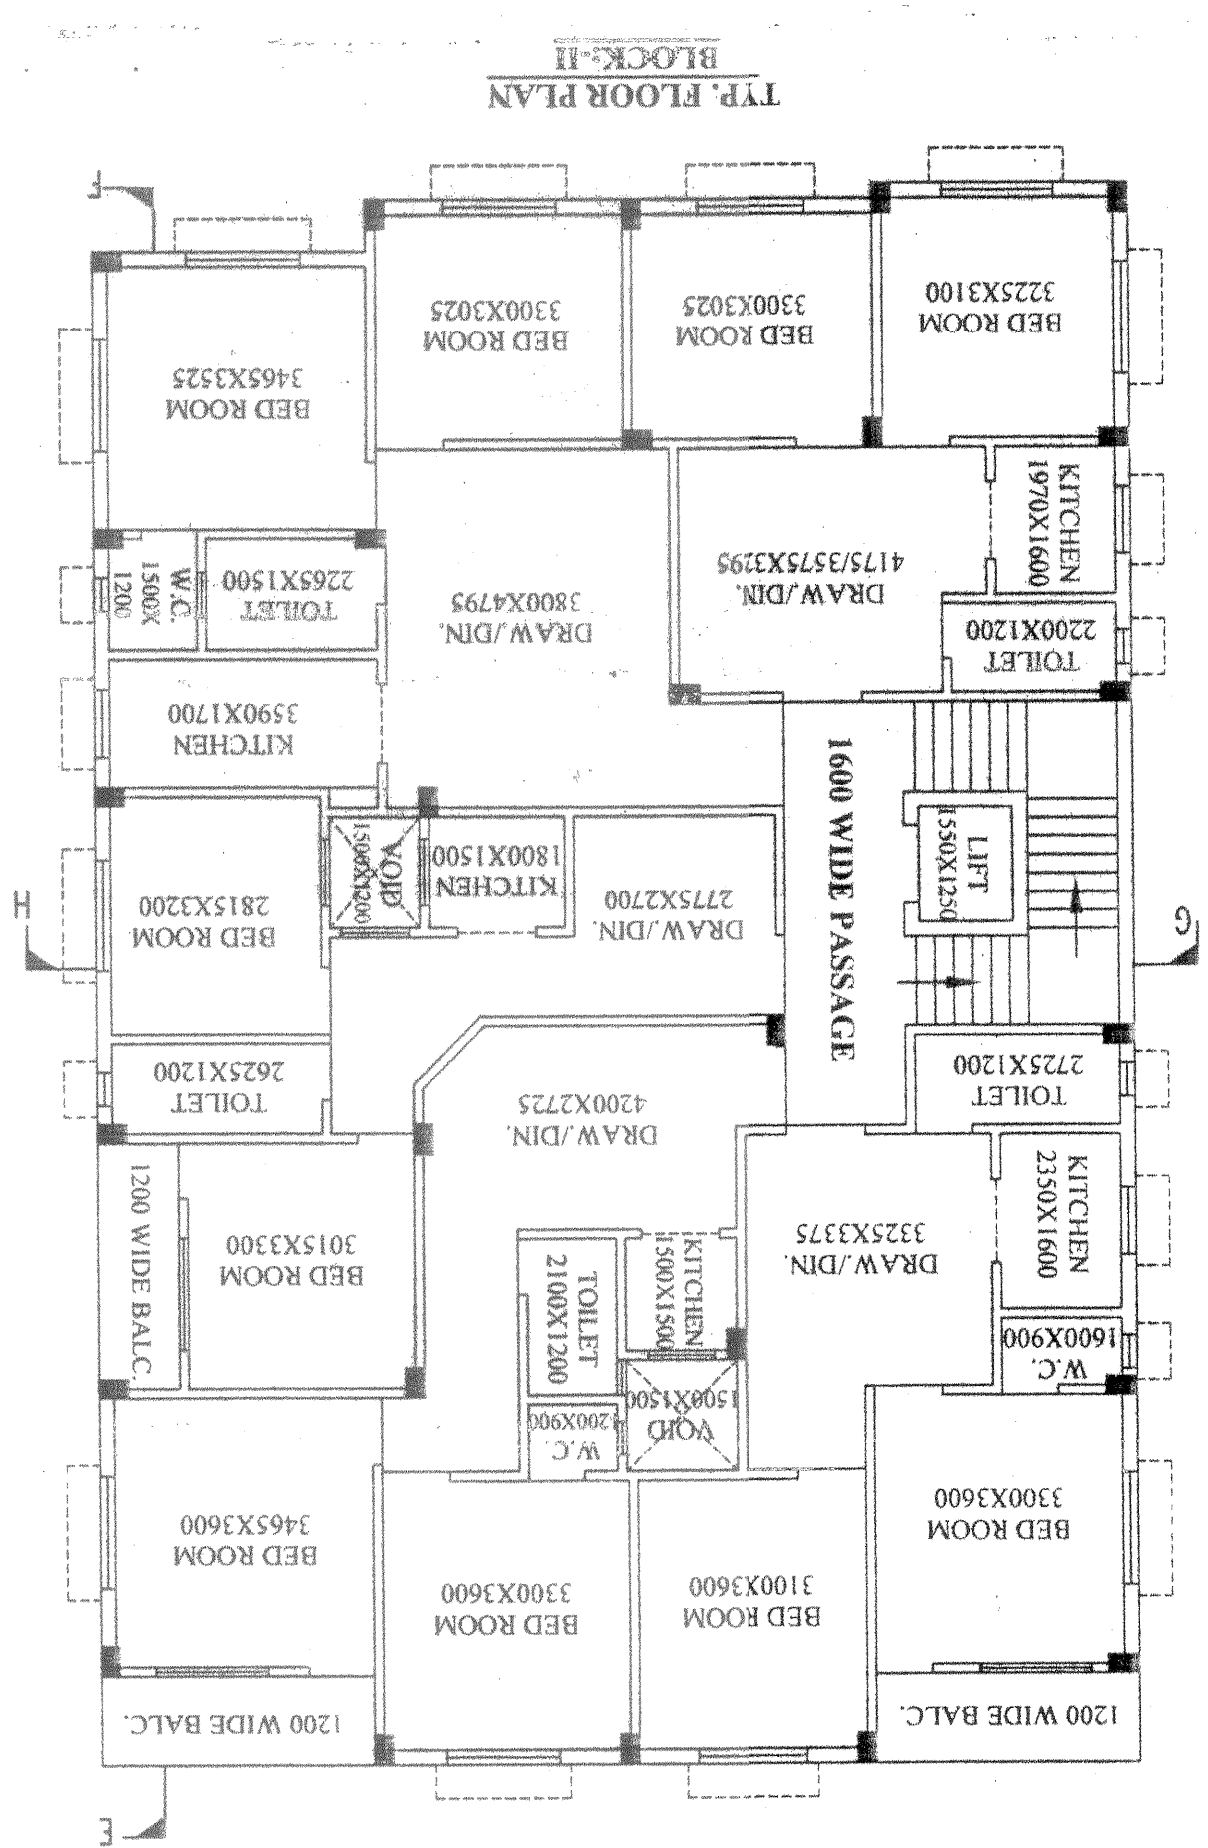
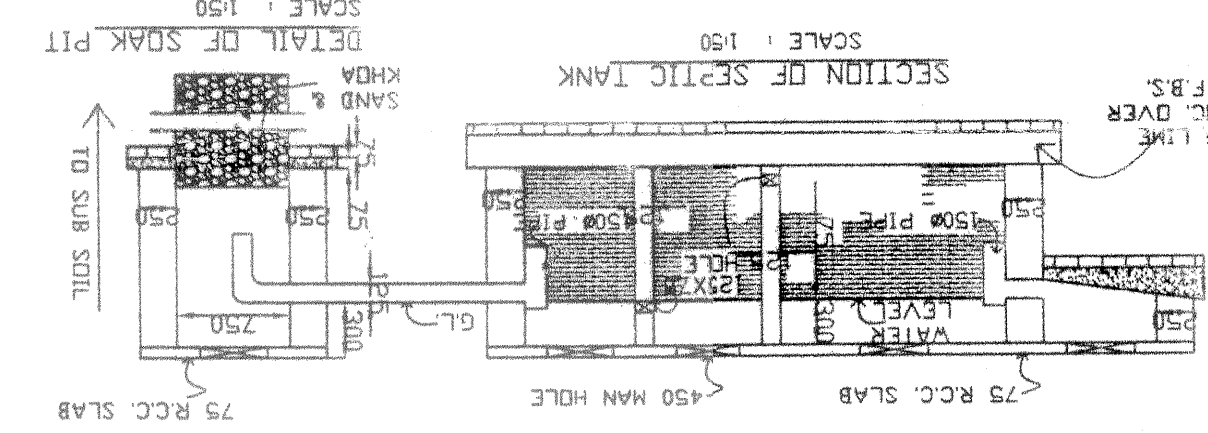
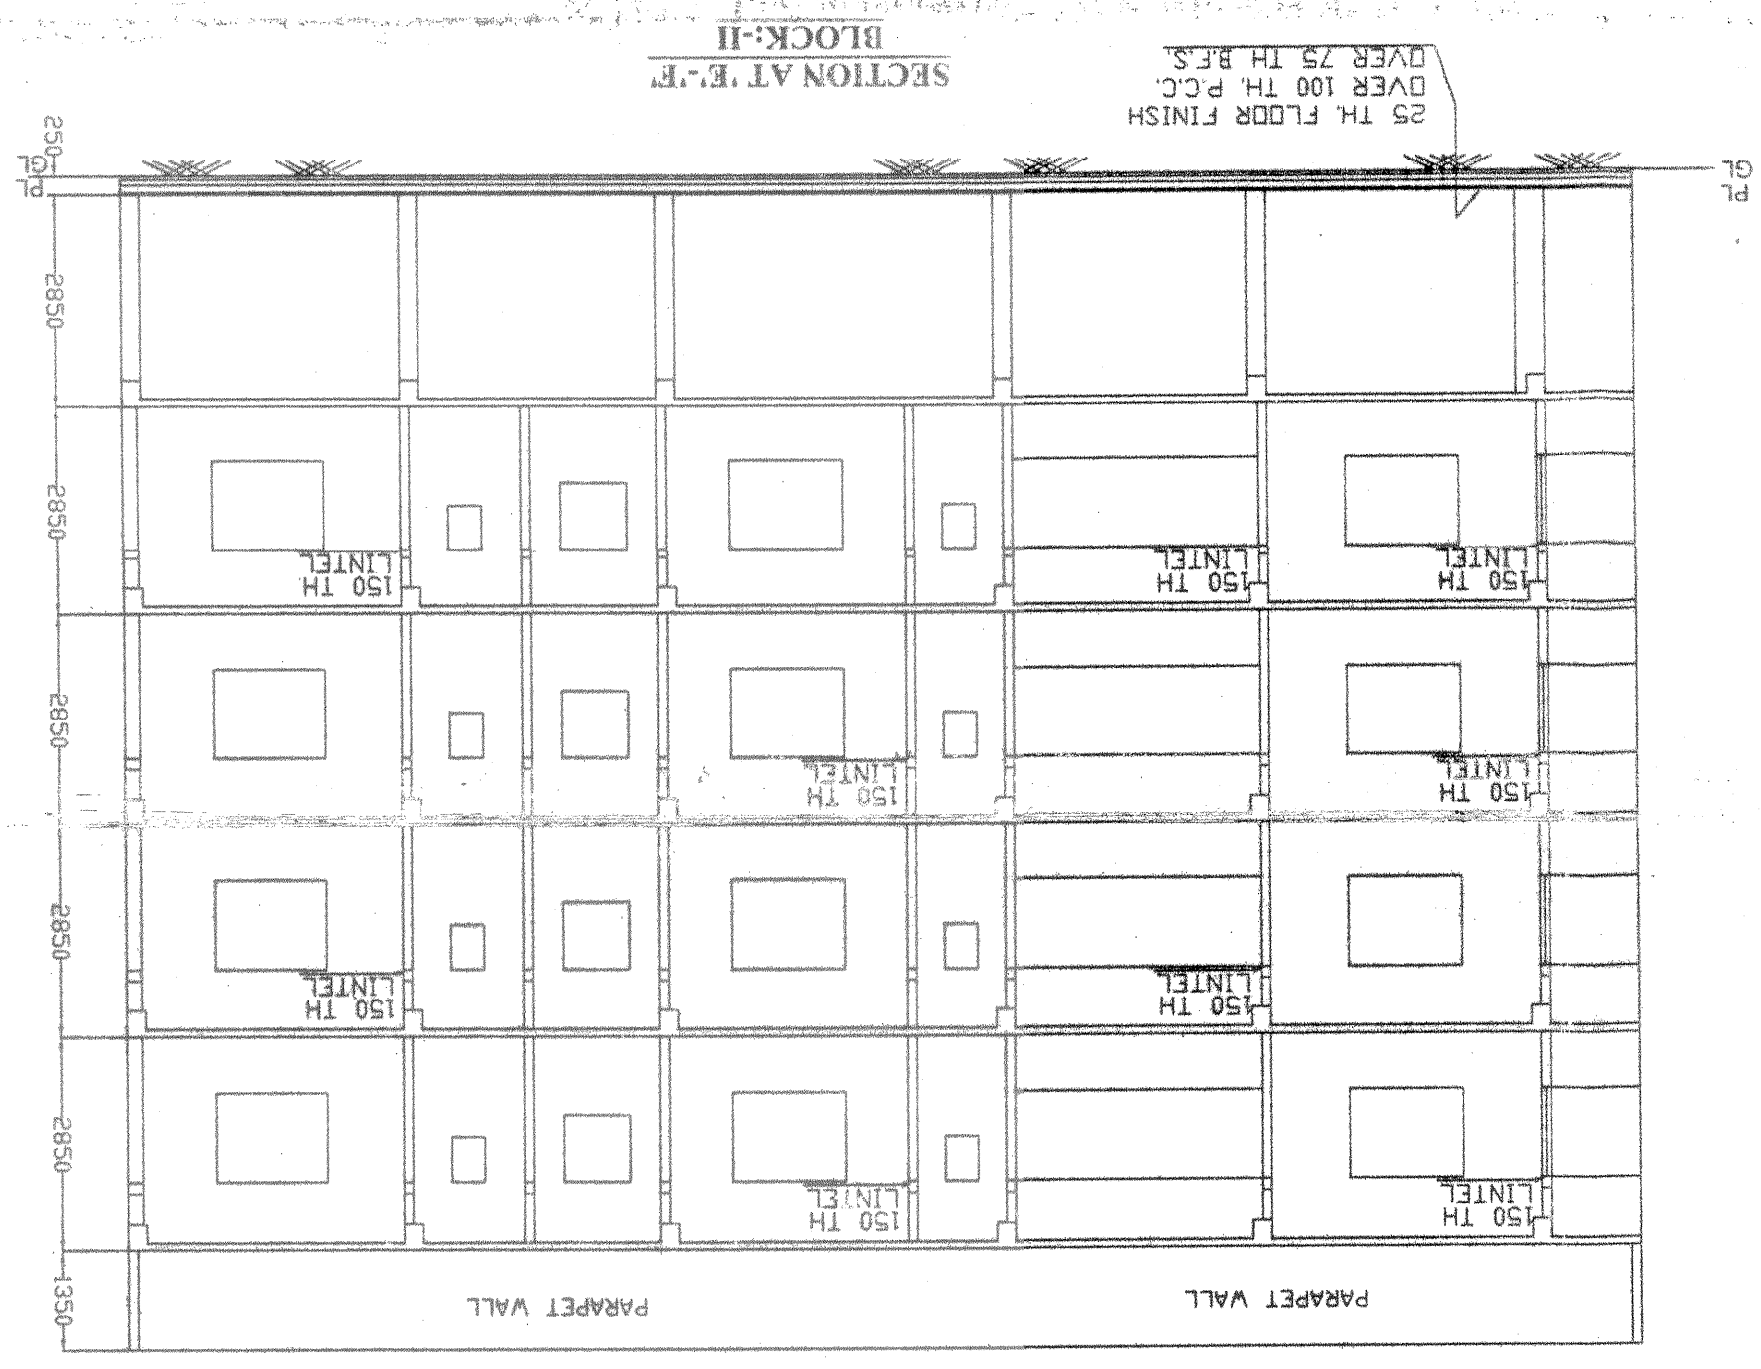
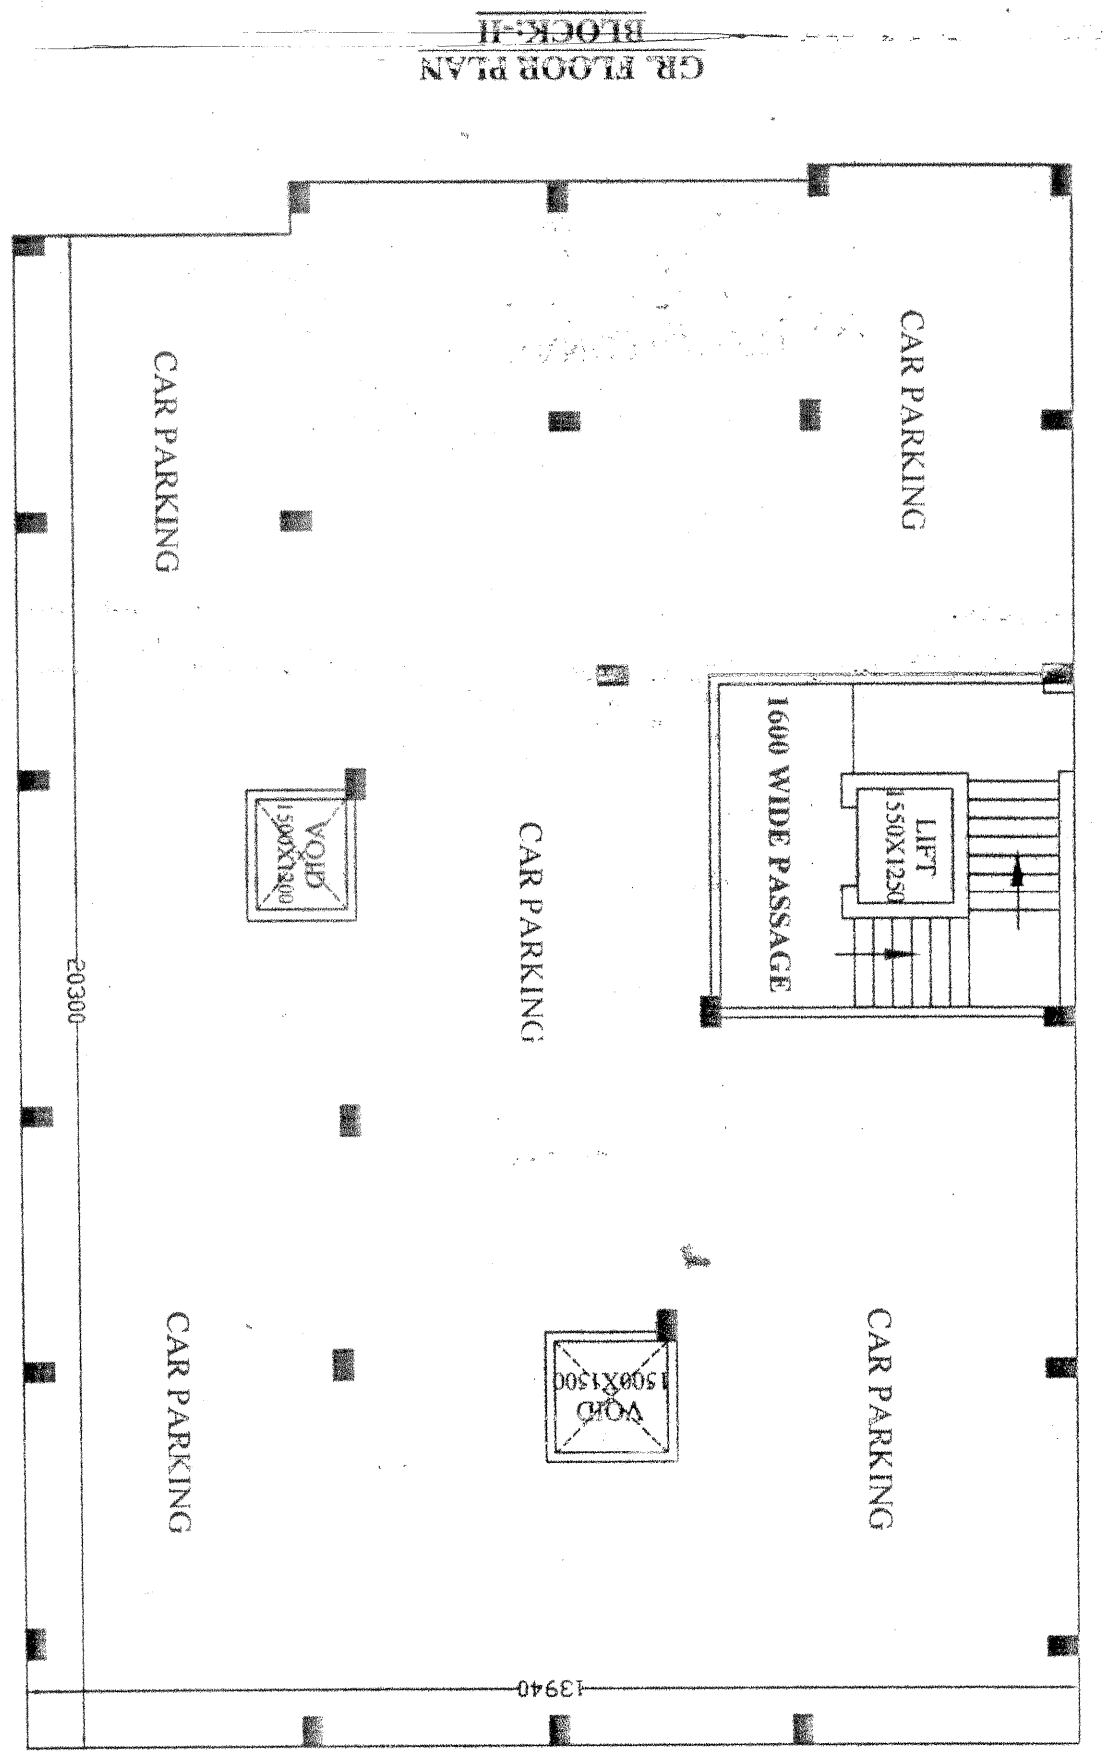
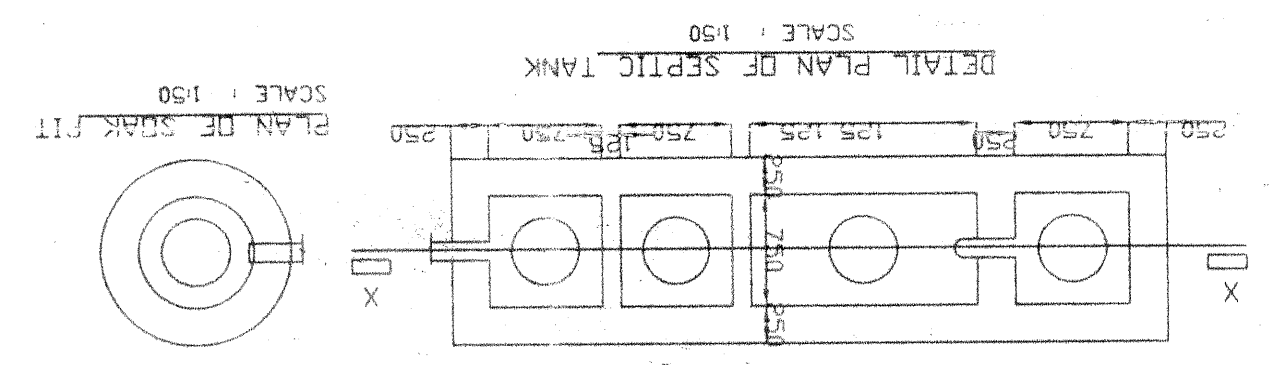
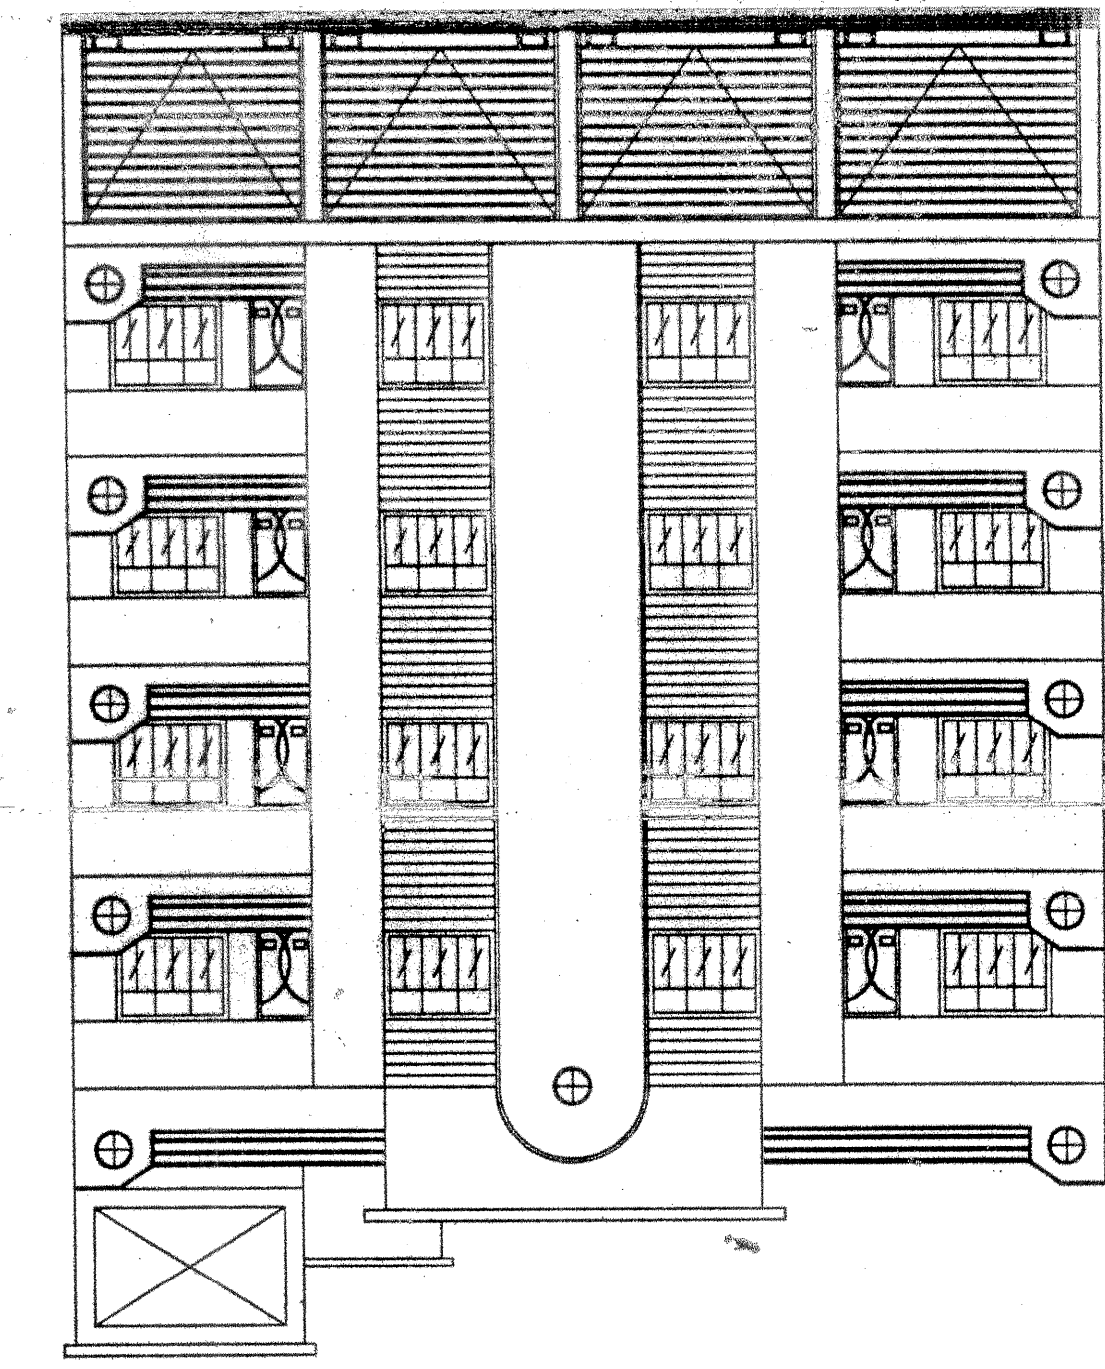


NAME OF OWNERS :-
1) ALOKESH BAGCHI, 2) SAHADEB DEY,
3) SUKUMAR BHAWAL, 4) ASHOK BISWAS.

PROPOSED (G+4) STORED BUILDING PLAN OF
RABINDRA NIKETAN AT MOUZA-SODEPUR,
R.S. DAG NO.- 302, 302/494, 302/495, R.S.
1364/1383, 126, J.L. NO.- 08, WARD NO.-13,
HOLDING NO.- 12/A, NILGUNGE ROAD, P.S.-
KHARDAH, UNDER PANIHATI MUNICIPALITY,
DIST.- 24 PGS.(N)

AREA STATEMENT
TOTAL AREA OF LAND :- 24 K.- 08 CH. - 15 SQ.FT.
COVERED AREA:- (BLOCK-II) 264.00 SQM
GROUND FLOOR-(CARPARKING) :- 22.00 SQM
1ST TO 4TH FLOOR 286.00 X 4 = 1144.00 SQM
CARPET AREA:- (BLOCK-II) 1144.00 SQM
GROUND FLOOR-(CARPARKING) :- 232.00 SQM
1ST TO 4TH FLOOR 232.00 X 4 = 928.00 SQM
COLOUR CONVENTION :-
1. Proposed Work :
2. Exist. Work :
3. M.D.P. / Future Street / Road
4. Existing Street / Road
5. Drainage Work :
6. Water Supply Work :
7. Plot Line
8. Building Line

NOTES :-
1. Tread 250mm, Rise 140mm. (MAX.)
2. R.C.C. 1:1:8, 3 P.C.C. 1:1:3
3. Main wall 200mm TH.
4. Partition wall 125mm & 75mm TH.
5. Scale : 1:20, 1:50, 1:100, 1:200
6. All dimensions are in MM. (Unless otherwise mentioned)

SCHEDULED OF DOORS & WINDOWS:-
DOORS
MARK SIZE NOS. REMARKS
W 1500 X 1200 W
D 1050 X 1950 D
W 900 X 900 W1
W 600 X 450 W2

SIGNATURE OF OWNERS :-
Arup Kumar Sinha
BCE, AIR, MIGS
No-3, Govt. Colony
Panhati Municipality
Licence No. 2072/11/458

DRAWN BY :- SWARNAJIT BHOWMICK, (RAJ)
PWA ADD:- BOSE DA/SODEPUR/ABC/PAW KUN / 8 OF 4
CONSULTANT :-
Credence
31/25, B. I. ROAD, KHARDAH, KOLKATA - 700116.
CONTACT :- 914326606
9433517985