

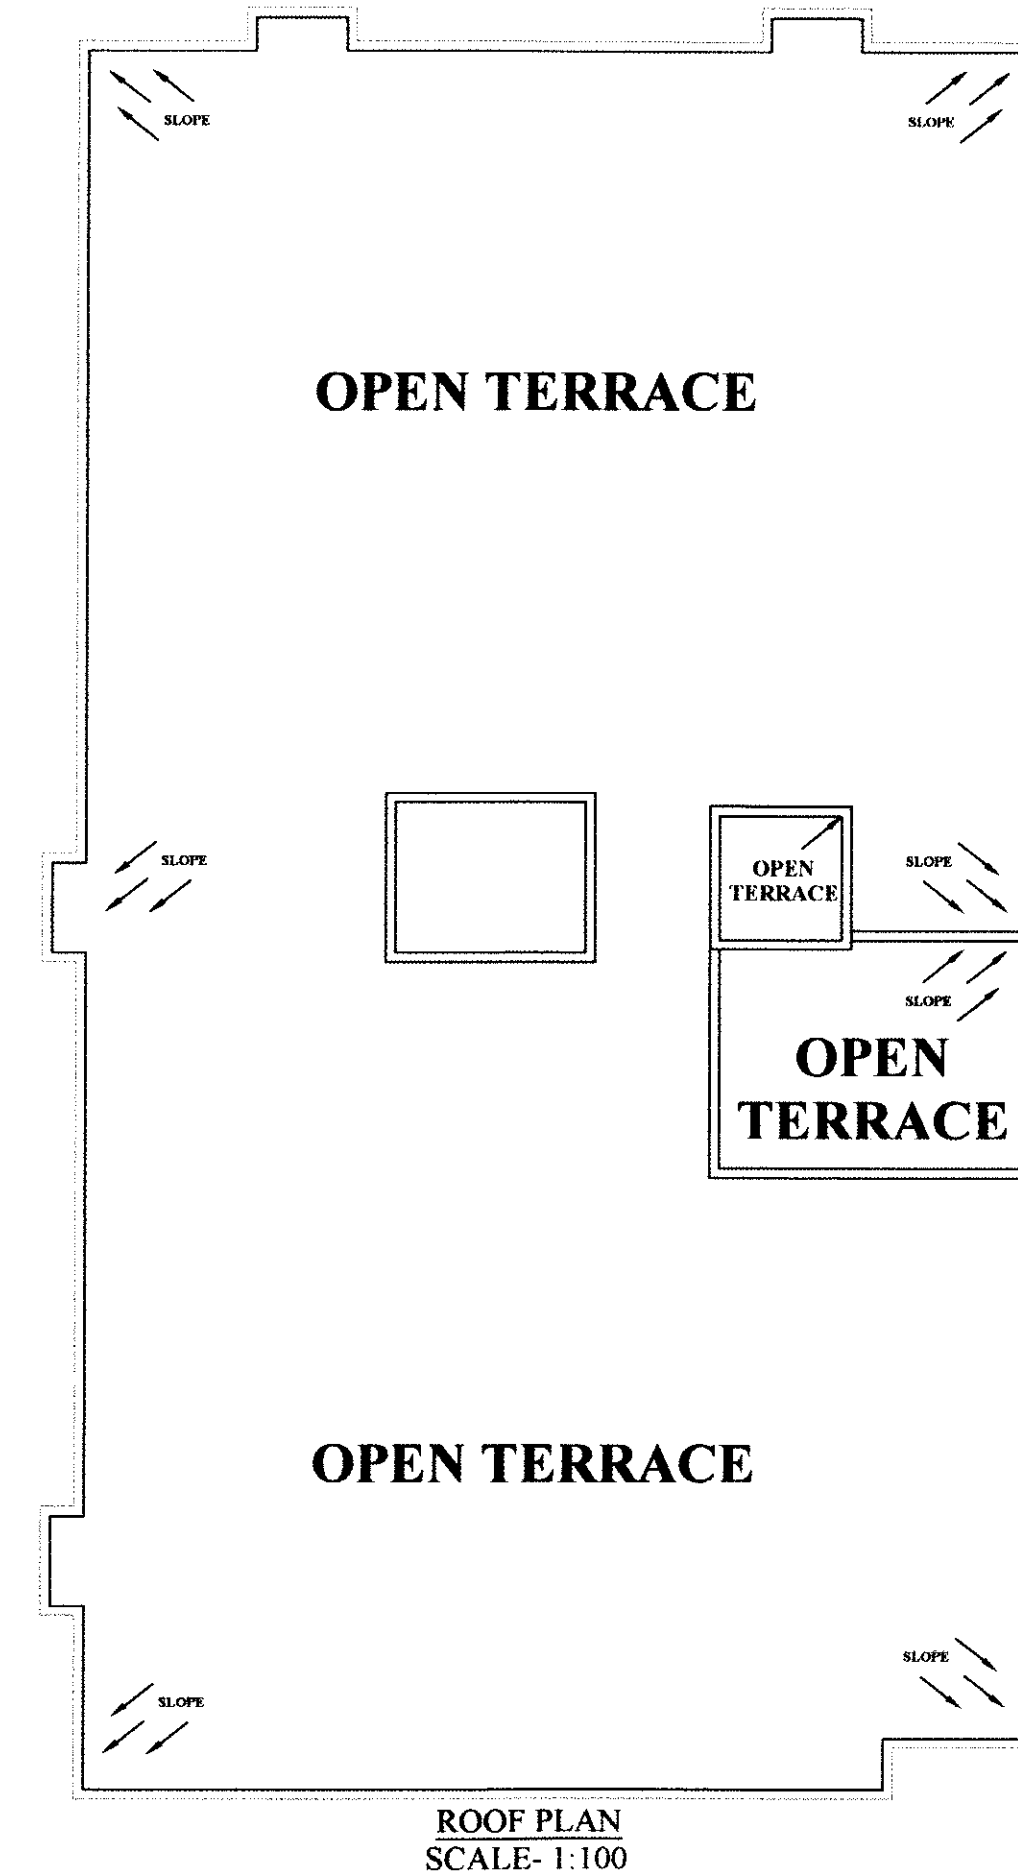
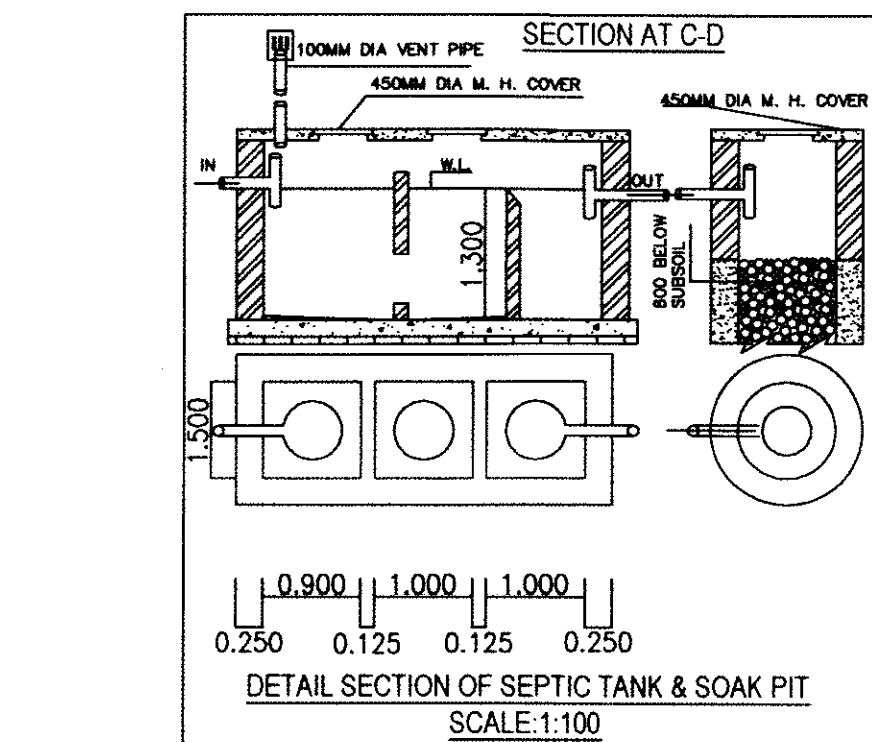
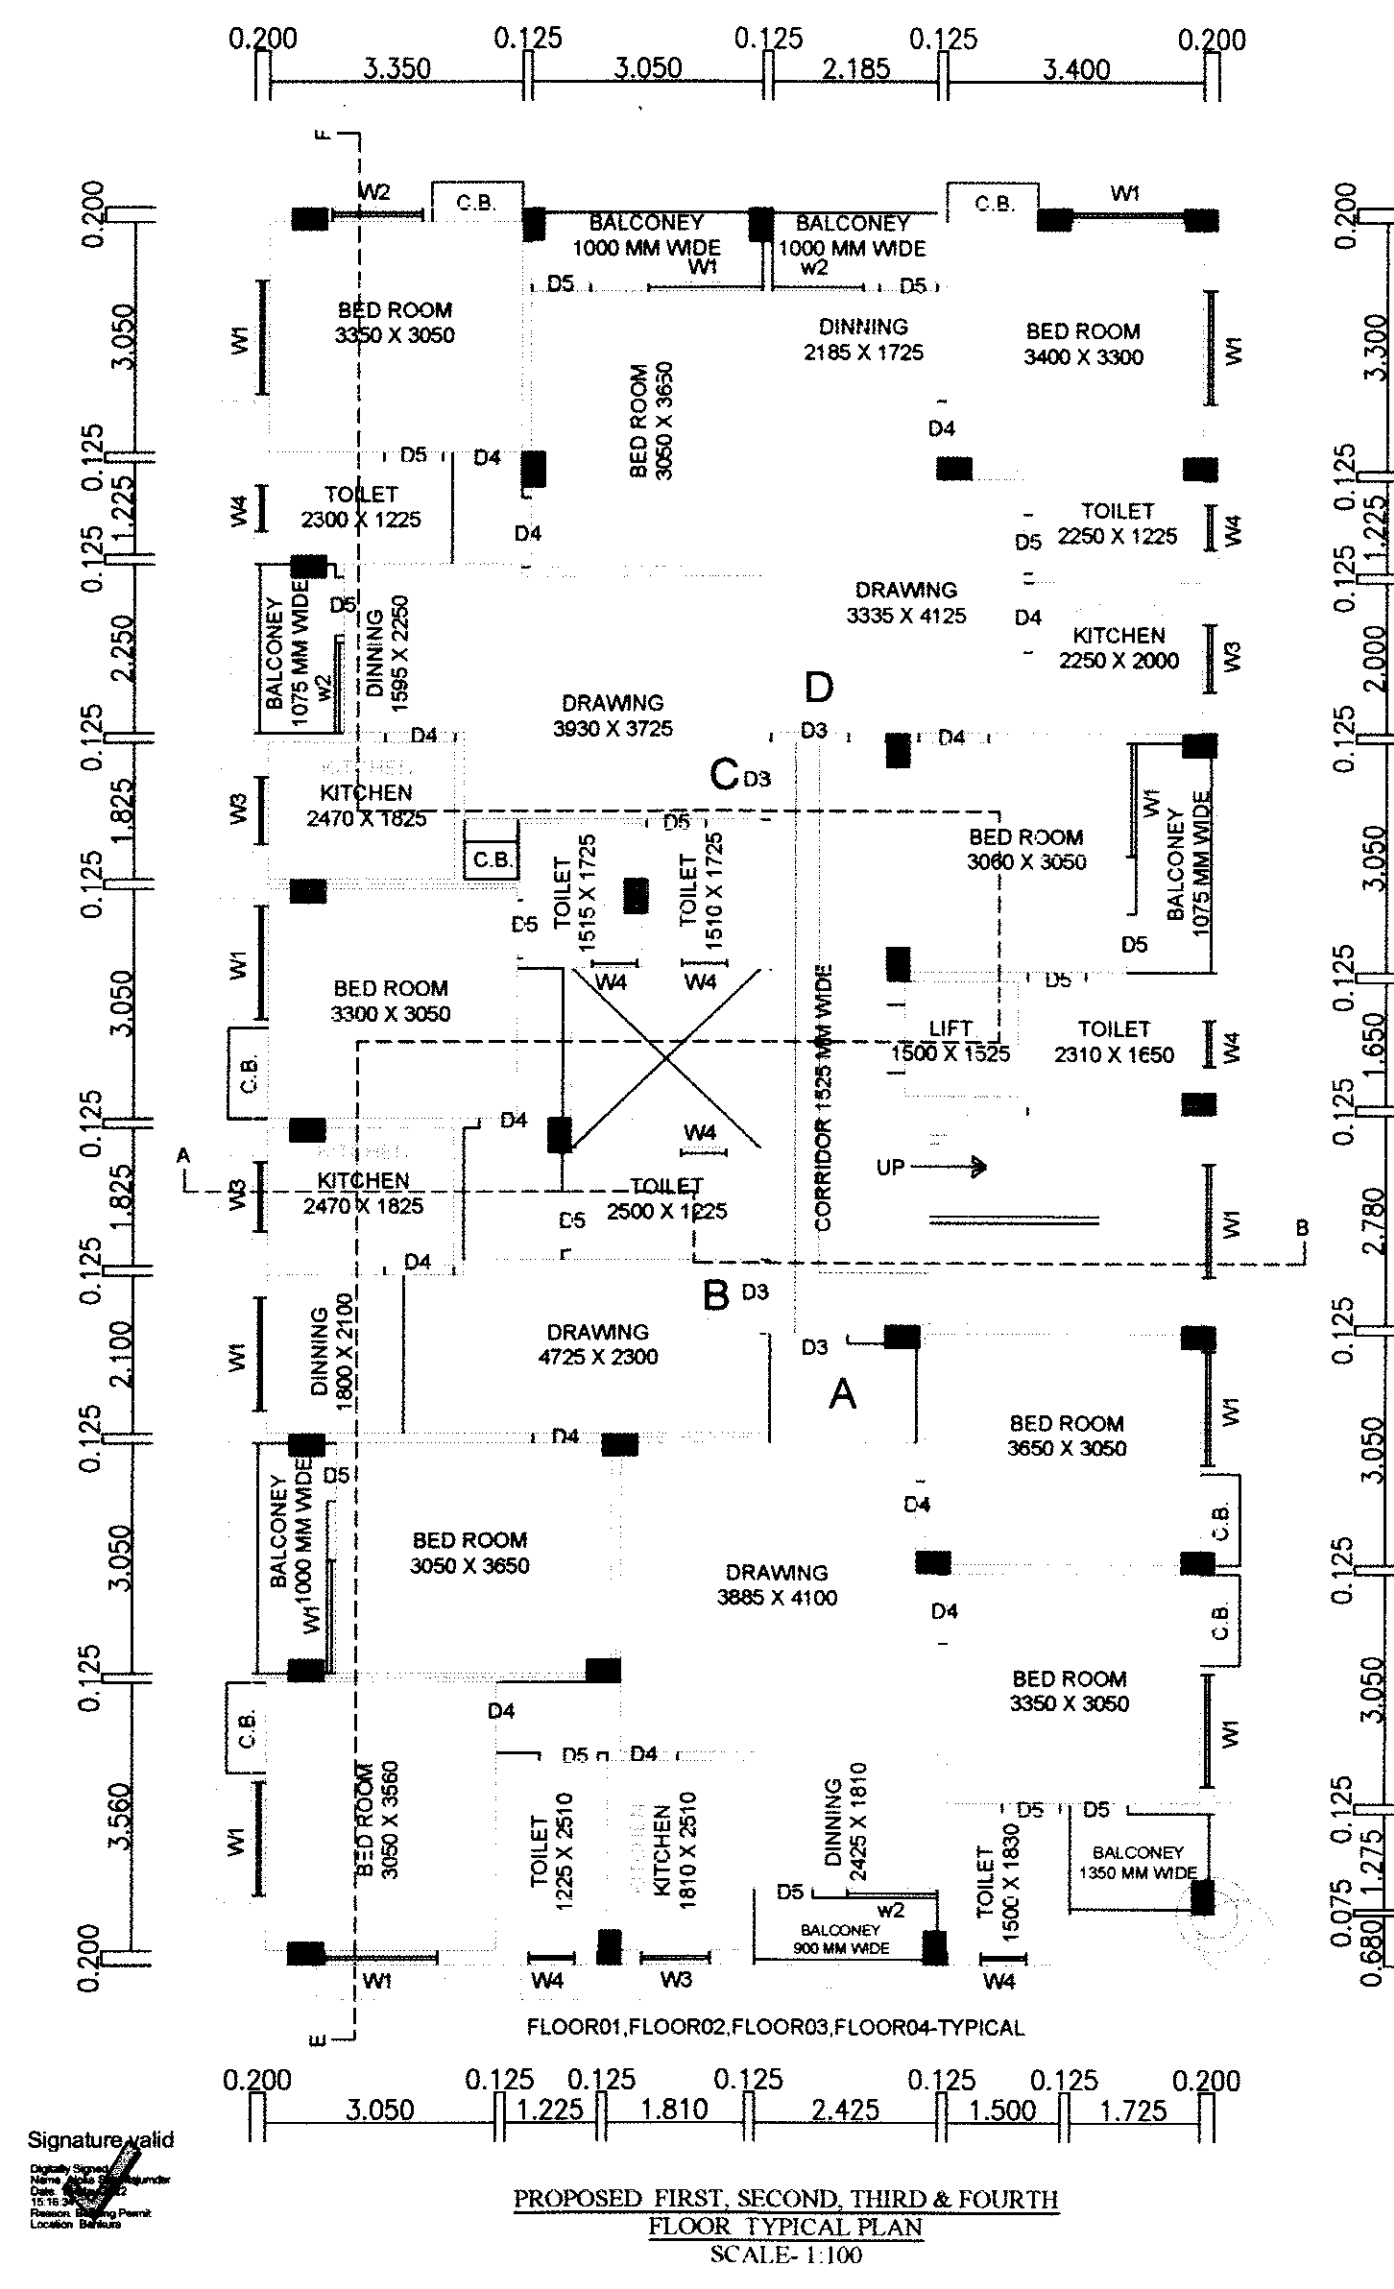
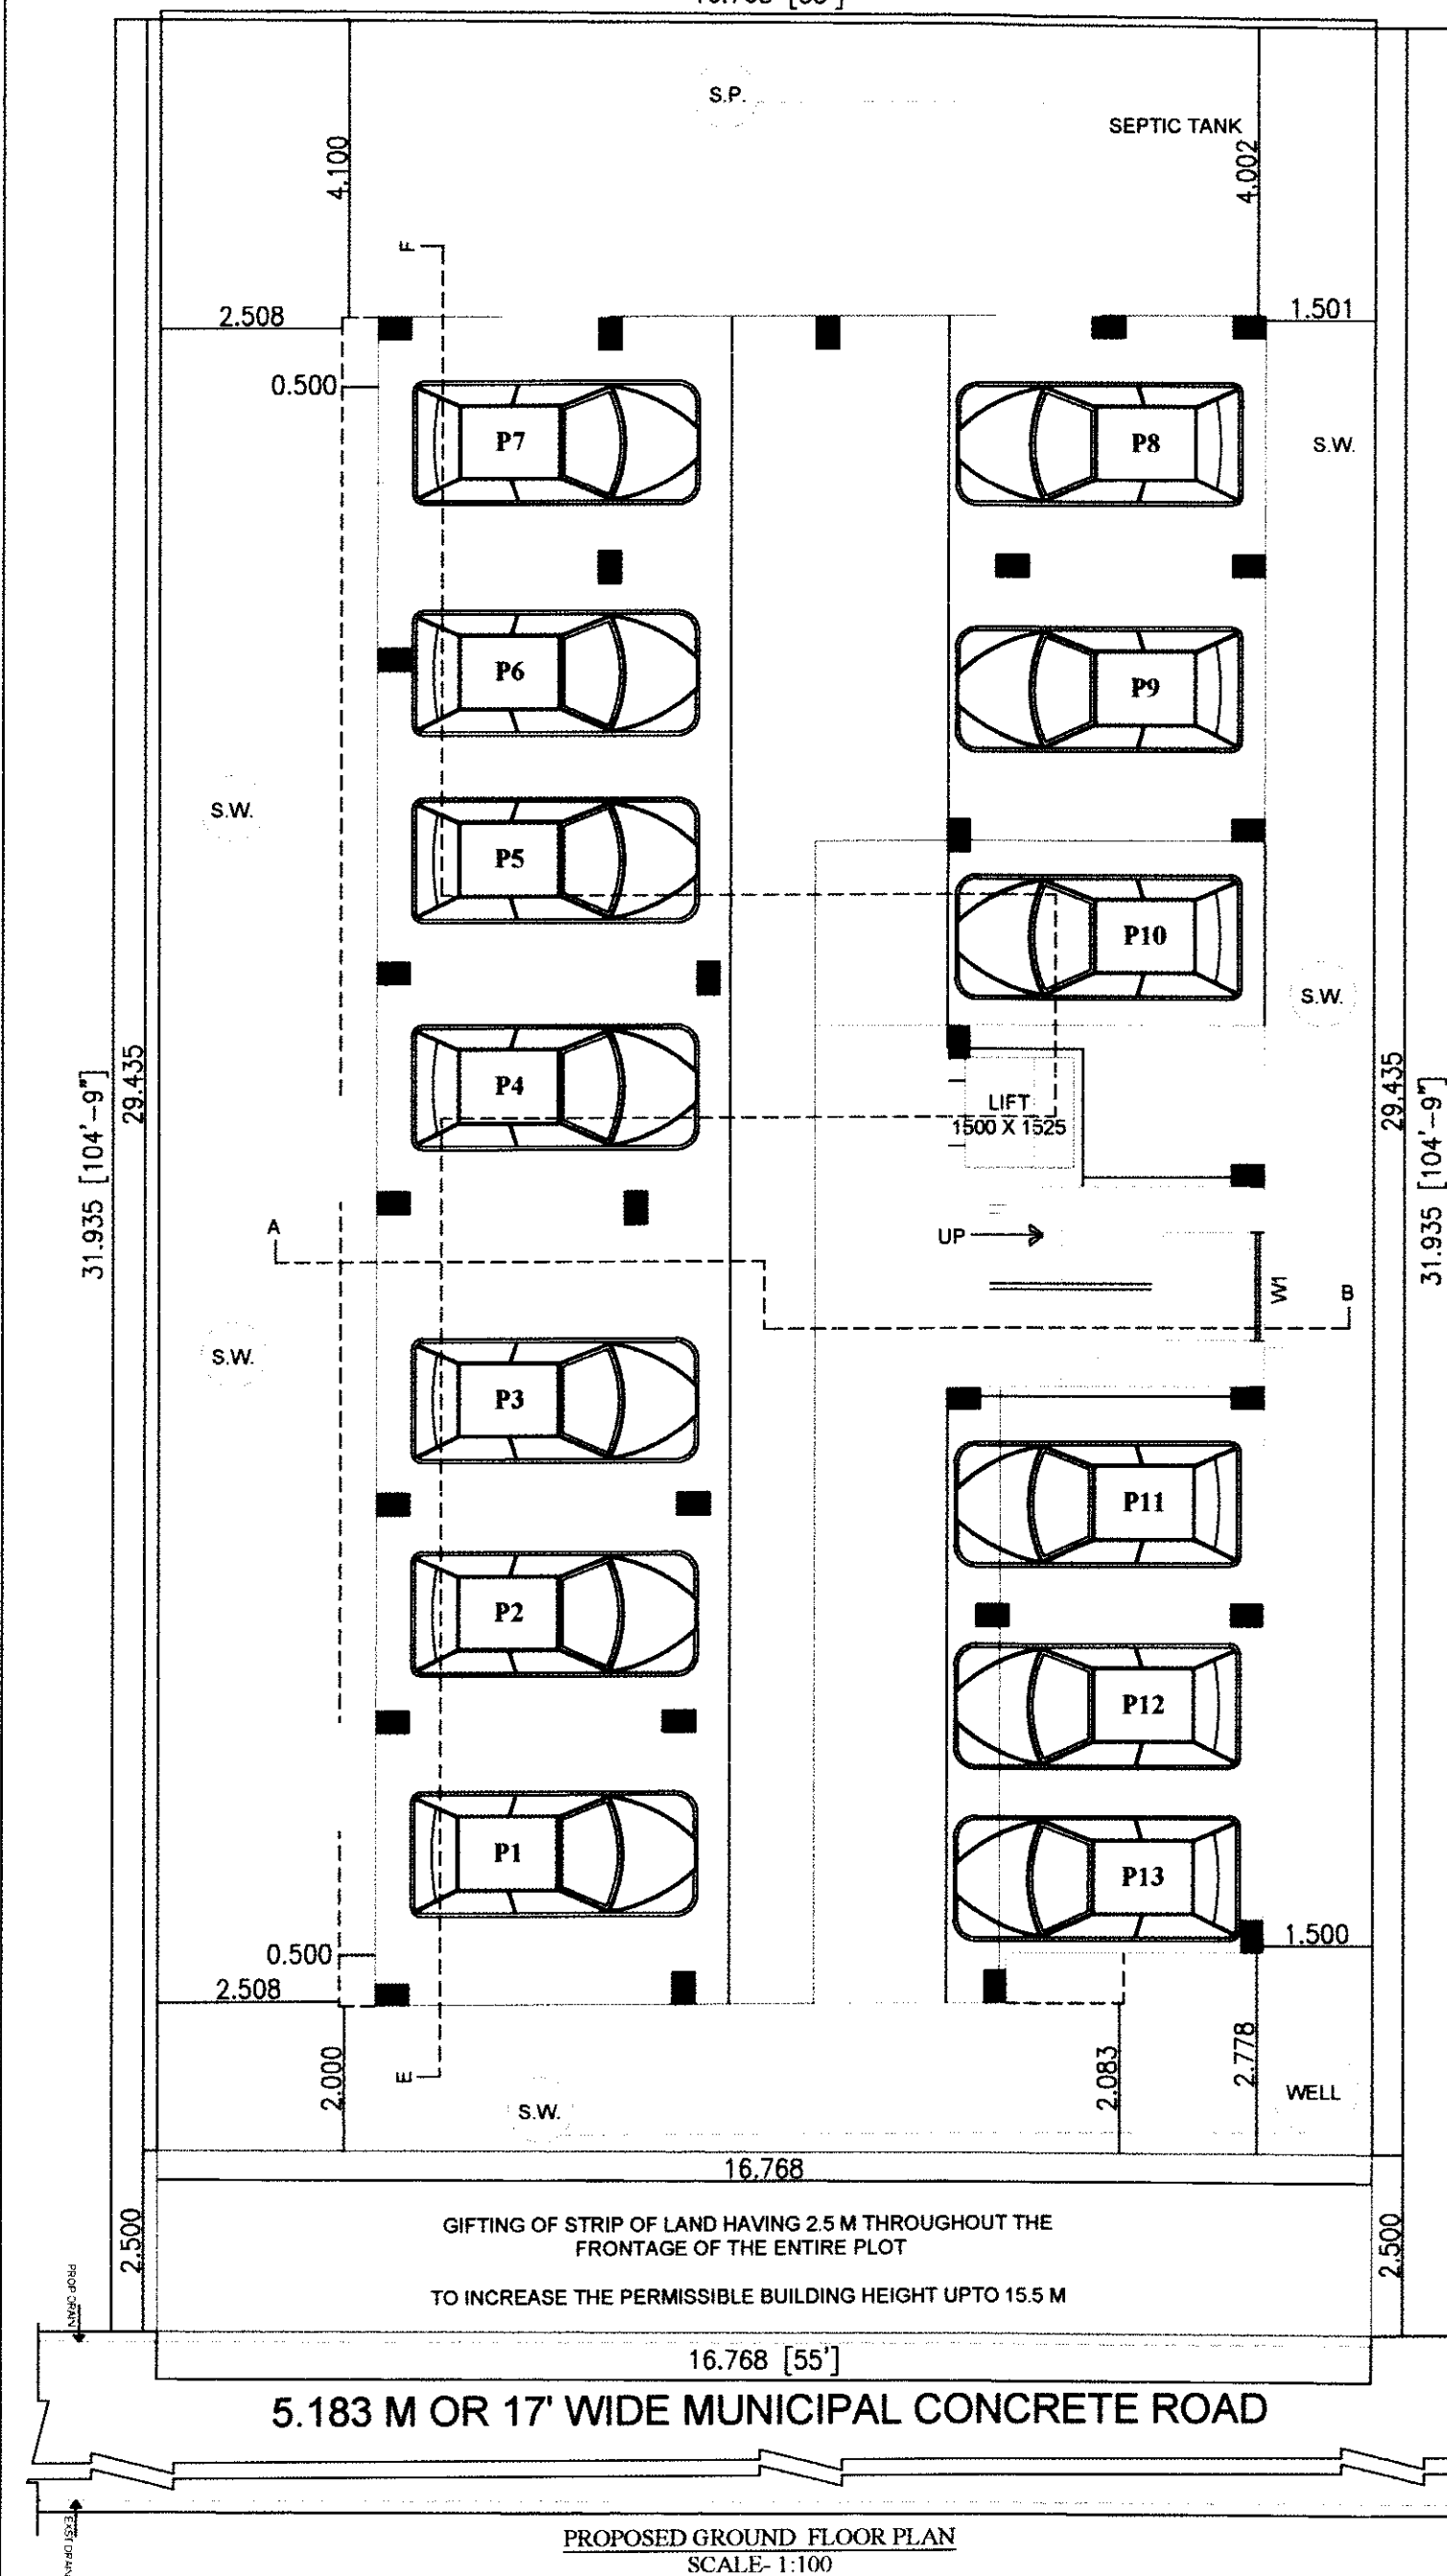
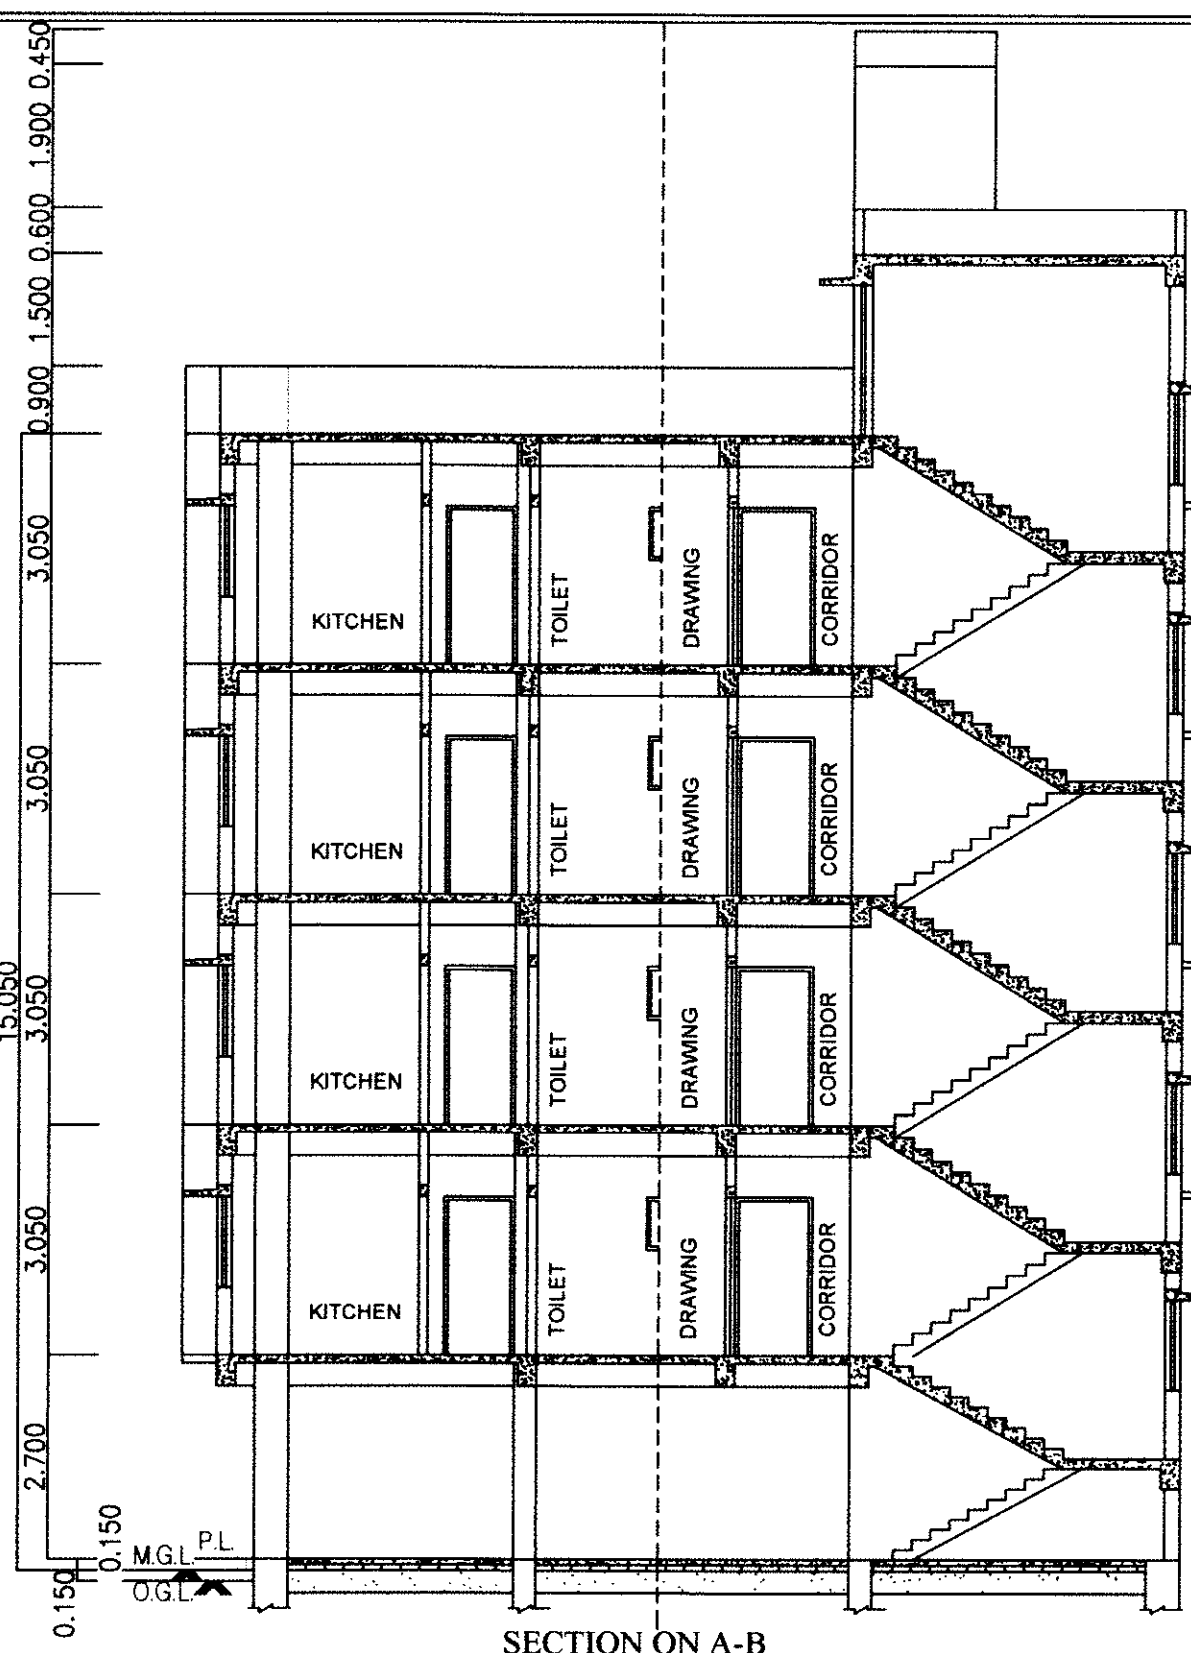


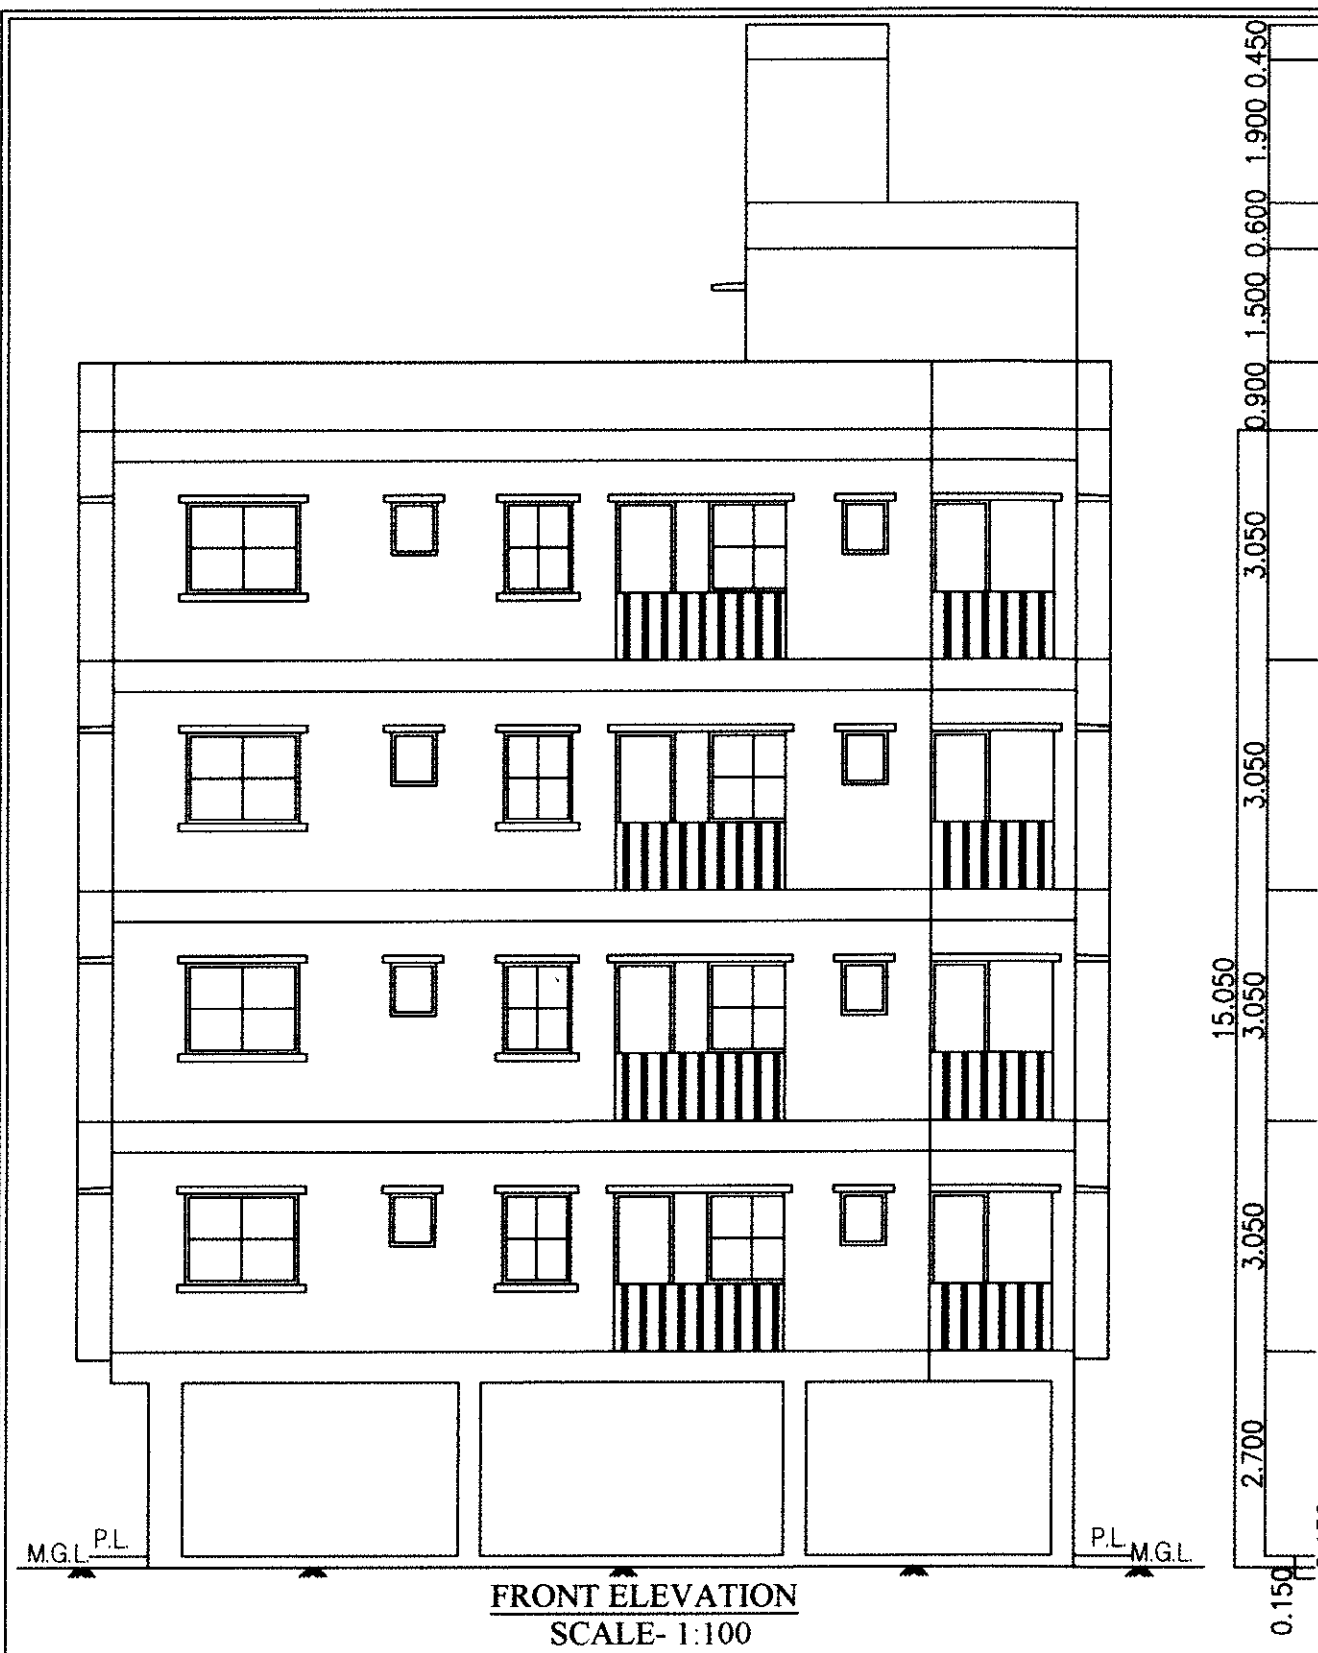

SITE PLAN SCALE :- 1:400

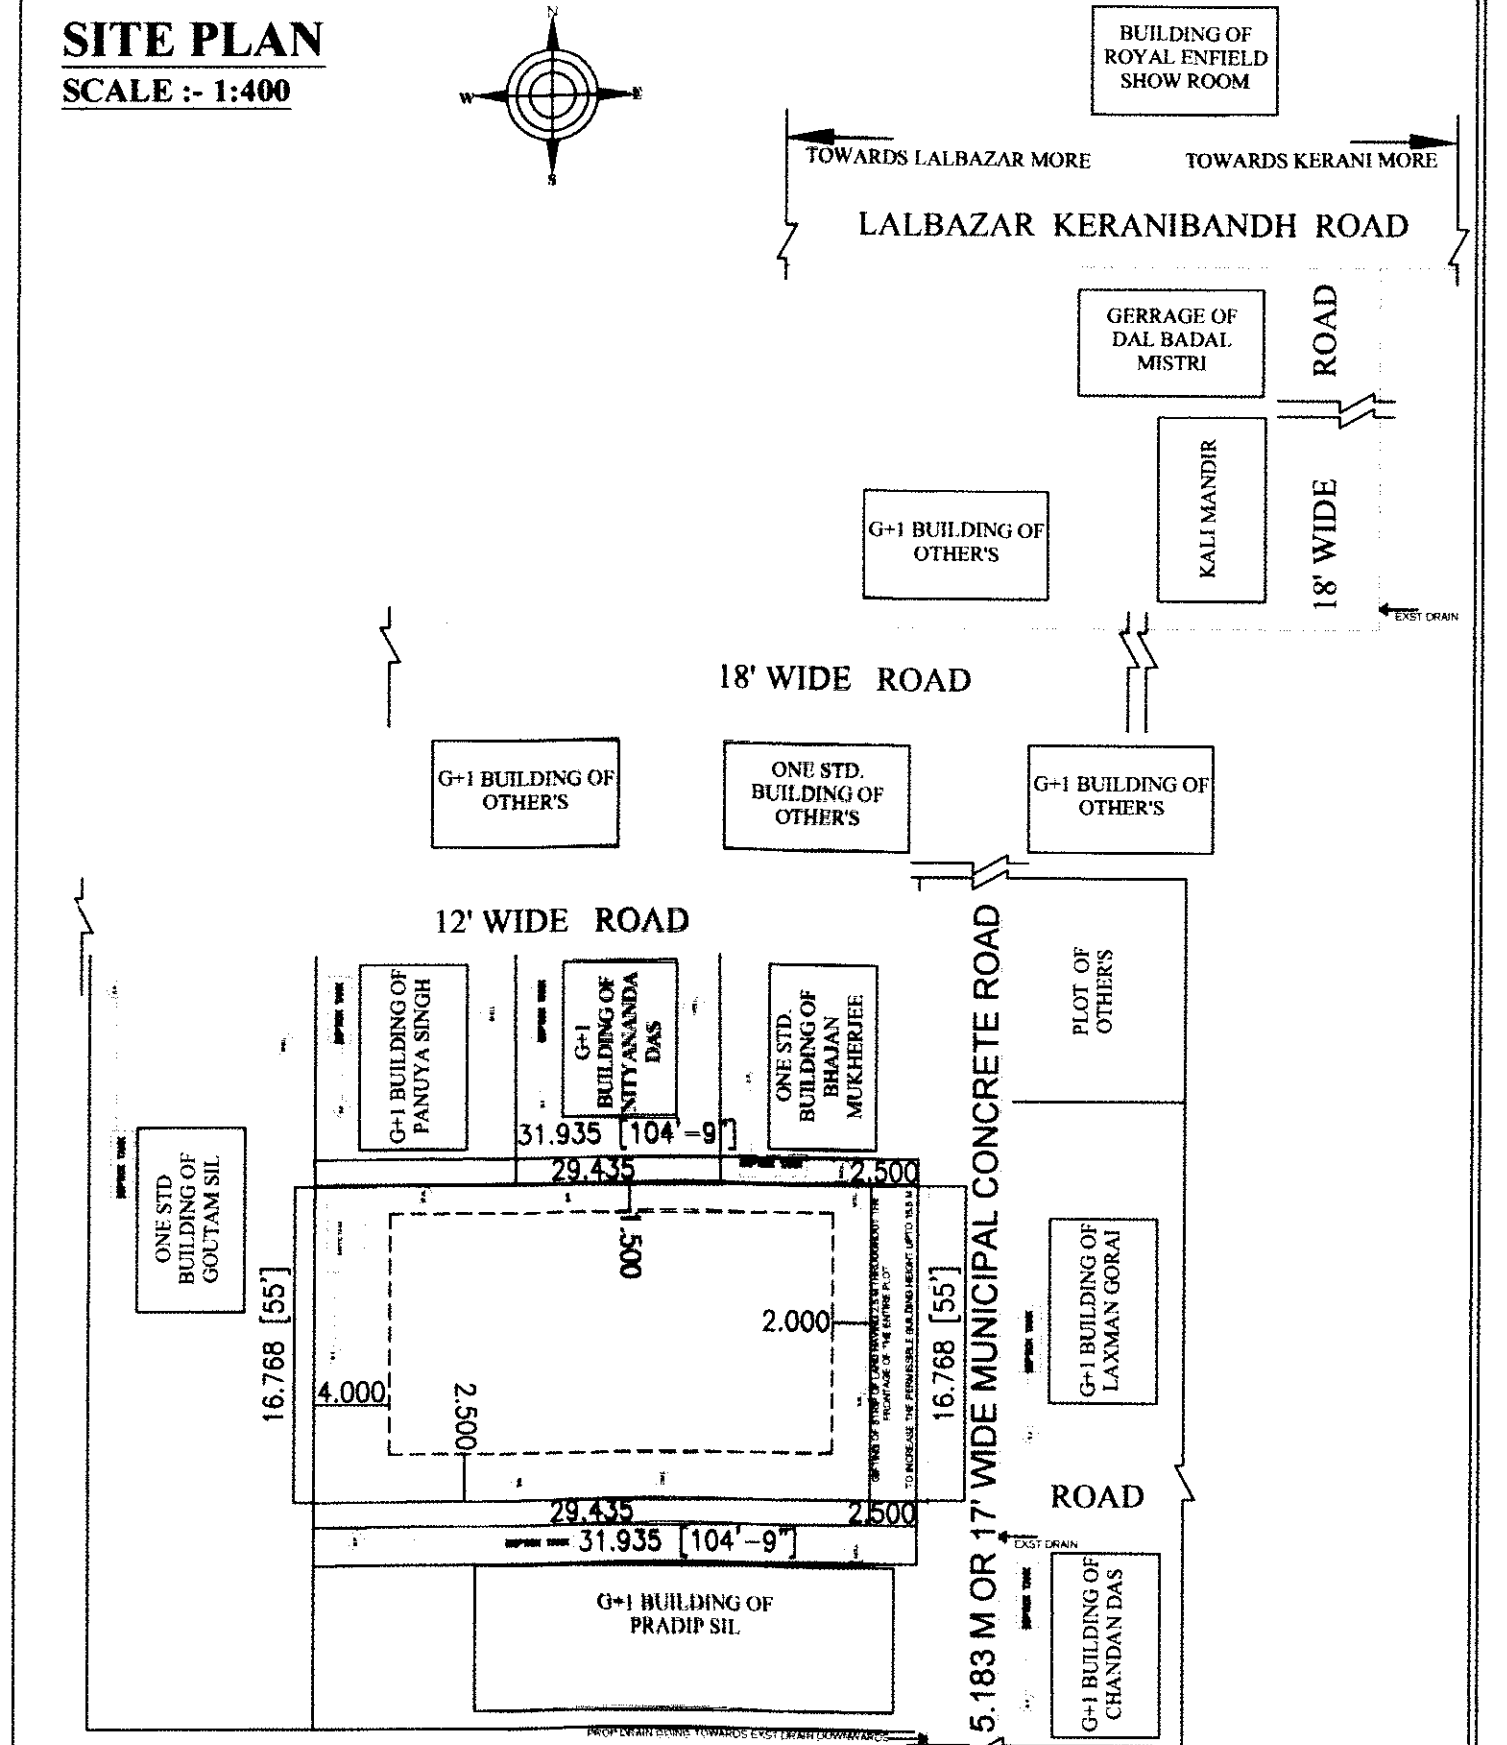

ARCHITECTURAL DRAWING OF PROPOSED G+4 RESIDENTIAL APARTMENT BUILDING ON PLOT NO:-3051 (L.R.), J.L.NO:-205, K.H.NO:-8718 MOUZA:- DEMURARI GOPINATHPUR. UNDER BANKURA MUNICIPALITY, P.S.+ DIST:- BANKURA.

NAME OF OWNER :- DIRECTOR OF KESHOB REAL ESTATE PVT. LTD.
1. **SRI KUNTAL BHATTACHARJEE**
2. **SRI DIPANKAR DUTTA**

AREA STATEMENT
AREA OF PLOT (AS PER DEED)- 535.47 SQM OR 5760 SQFT
AREA OF PLOT (AS PER FIELD)- 535.47 SQM OR 5760 SQFT
AREA OF PLOT (AS PER MUTATION)- 0.1322 ACRE
PROPOSED GROUND FLOOR AREA = 283.67 SQ M OR 3051.84 SQFT.
PROPOSED RESIDENTIAL FIRST FLOOR AREA = 300.30 SQ M OR 3230.75 SQFT.
PROPOSED RESIDENTIAL SECOND FLOOR AREA = 300.30 SQ M OR 3230.75 SQFT.
PROPOSED RESIDENTIAL THIRD FLOOR AREA = 300.30 SQ M OR 3230.75 SQFT.
PROPOSED RESIDENTIAL FOURTH FLOOR AREA = 300.30 SQ M OR 3230.75 SQFT.

SIGNATURE OF OWNER

Dayamay Baral
DAYAMAY BARAL
B. Tech. in CE
Bankura Municipality
Licence No. LBS-10/2021-24
Mobile :- 8118623552

SIGN. OF STRUCTURAL ENGINEER & GEO TECH ENGINEER

Dayamay Baral
DAYAMAY BARAL
B. Tech. in CE
Bankura Municipality
Licence No. LBS-10/2021-24
Mobile :- 8118623552

SIGNATURE OF L.B.S.

COLOUR INDEX

EXISTING BUILDING	
PROPERTY LINE	
PROPOSED BUILDING LINE	
DRAINAGE & SEWERAGE LINE	
ROAD LINE	

DOOR & WINDOW SCHEDULE		NOTE	
TYPE	SIZE (DOOR)	TYPE	SIZE (DOOR)
D	2100X2100	W	2400X1200
D1	1800X2100	W1	1500X1200
D2	1200X2100	W2	1200X1200
D3	1050X2100	W3	900X1200
D4	900X2100	W4	700X600
D5	750X2100	W5	1800X1200
		W6	750X1200
		W2	1200X1800

- ALL DIMENSION ARE IN MM.
- ALL OUTER WALL - 200 MM TH
- ALL INNER WALL - 125 & 75 MM MM
- GRADE OF CONCRETE - M-20 AND STEEL - Fe 415
- SCALE :- 1 : 100