


LOCATION PLAN OF 1) ASHIM BISWAS S/O. ASOKE KUMAR BISWAS, 2) BANDANA MONDAL W/O. SUKHAMAY MONDAL, 3) DOLLY MALI W/O. PRADIP MALI AT MOUZA - SANPAMIRZANAGAR, J. L. NO - 11, L.R. DAG NO - 406, L.R. KHATIAN NO - 7119, 1085, 7307, WARD NO. - 11, P. S.- MAHESHTALA UNDER MAHESHTALA MUNICIPALITY, DIST. SOUTH 24 - PARGANAS,

HOLDING NO. - C2 - 54 / NEW, G. L. ROY ROAD

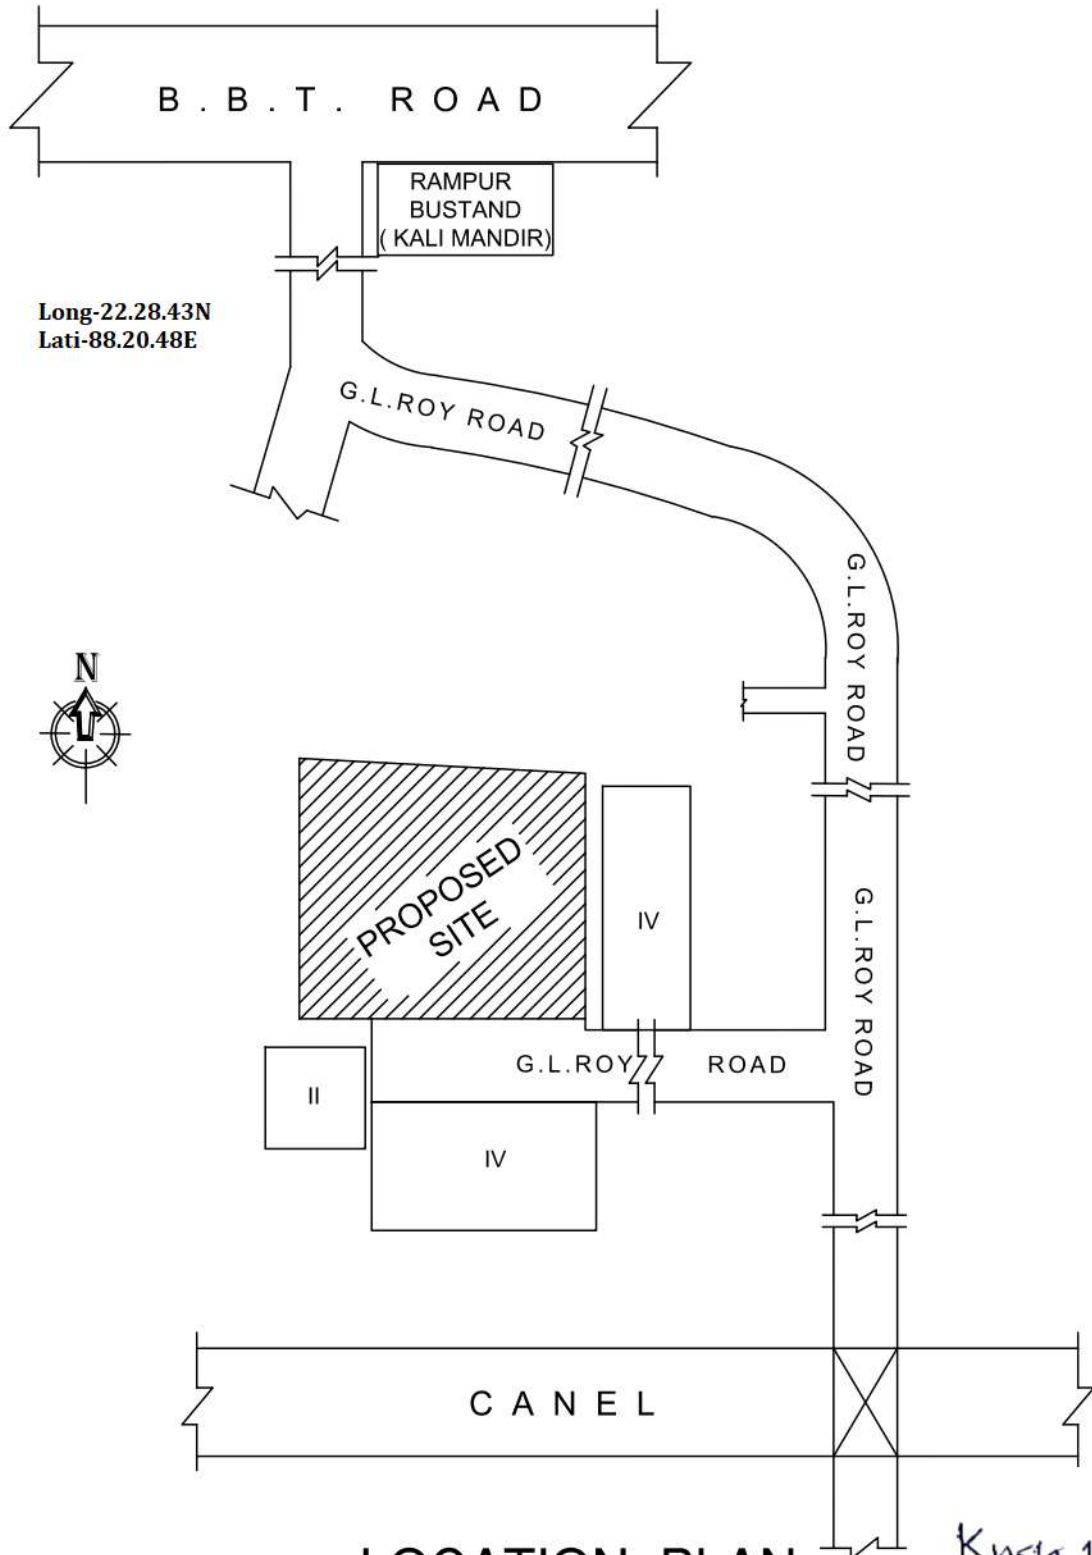

LOCATION PLAN

SCALE 1:300

Kush Kundu
KUSH KUNDU (D.C.E.,
L.B.S. of K.M.C.
Lic. No. 1412/1
90E, Jadunath Ukil Road
Kolkata - 700 041