


33200 (109')

18125 (59'6")

18125 (59'6")

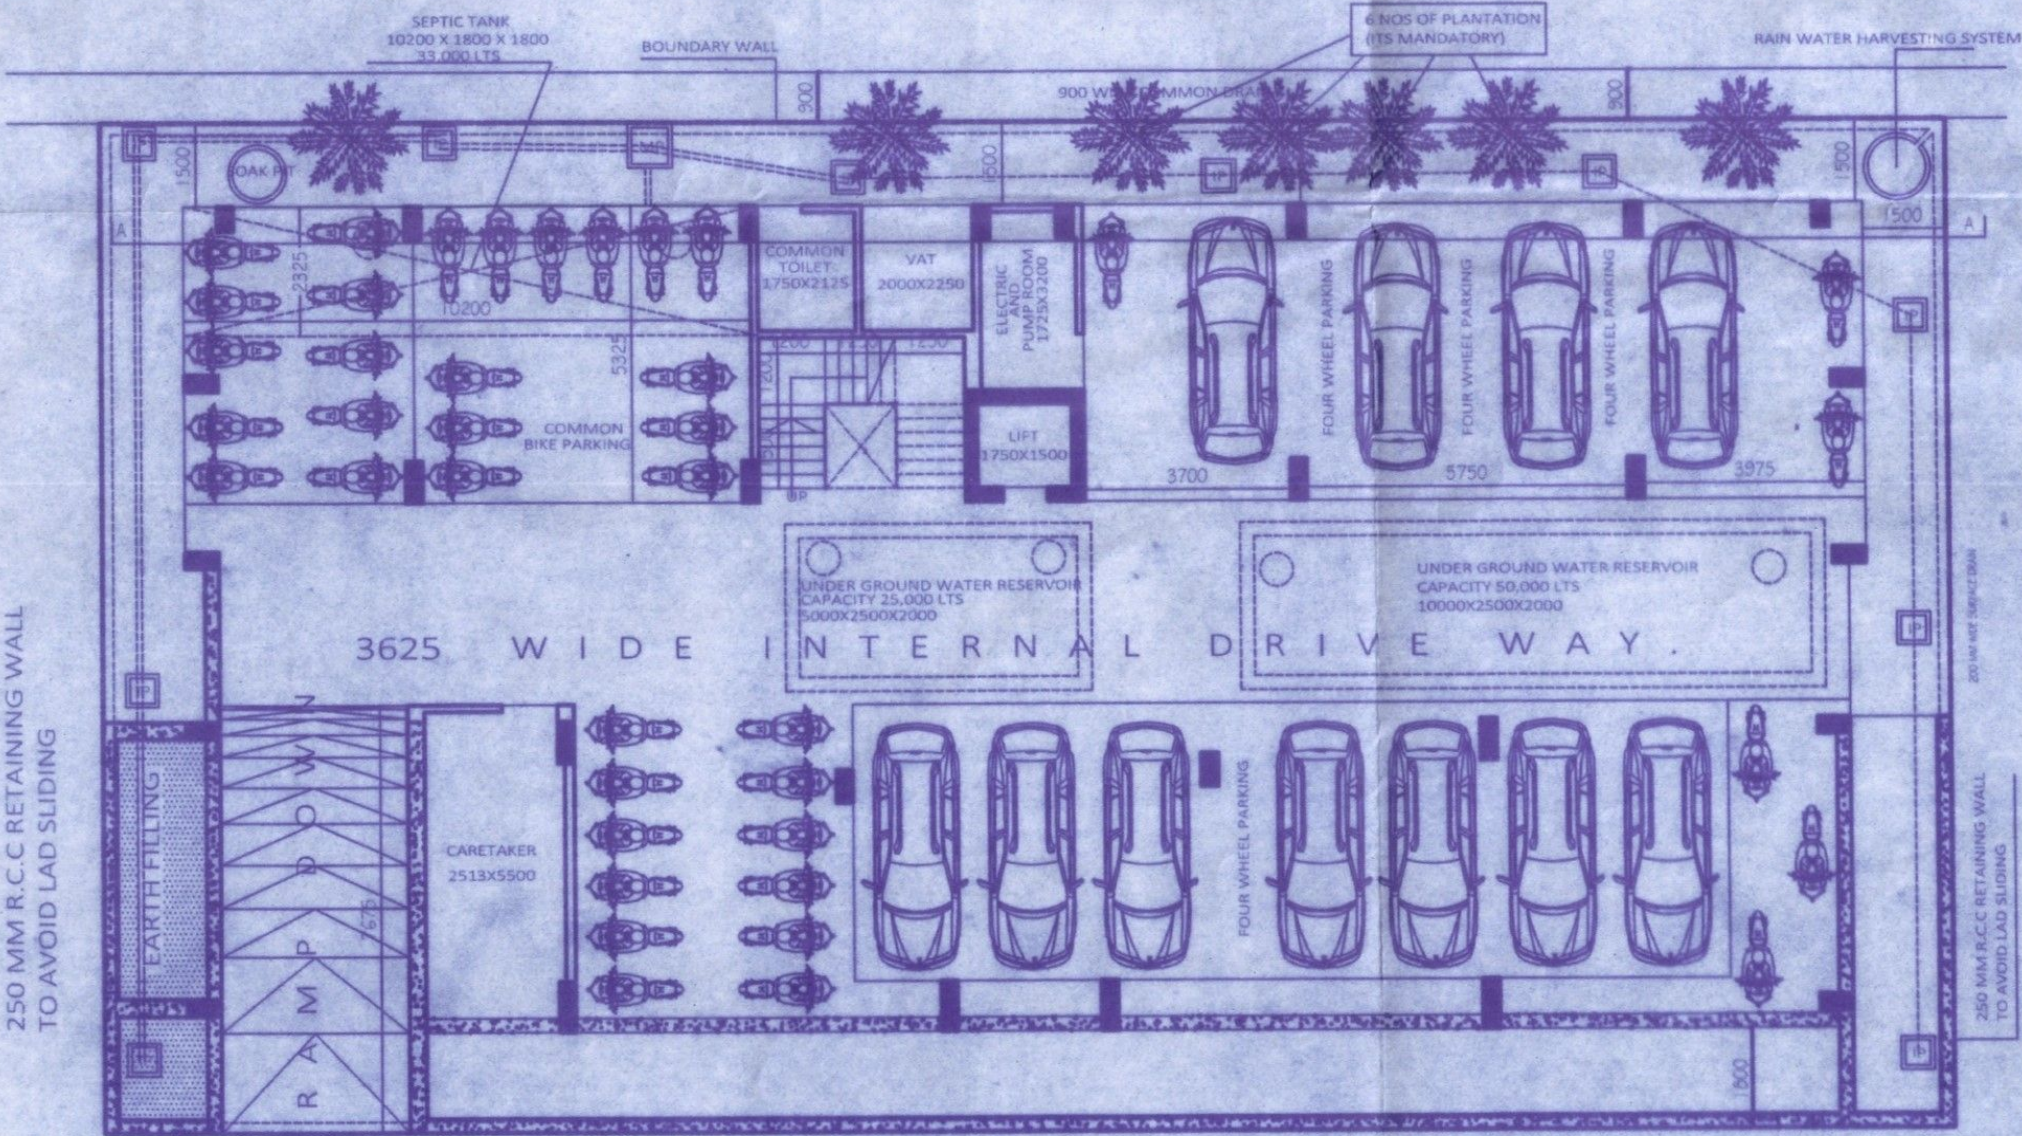


# BASEMENT PLAN

SCALE= 1:100

33200 (109')

600 MM PROJECTION STARTED FROM FIRST FLOOR LEVEL

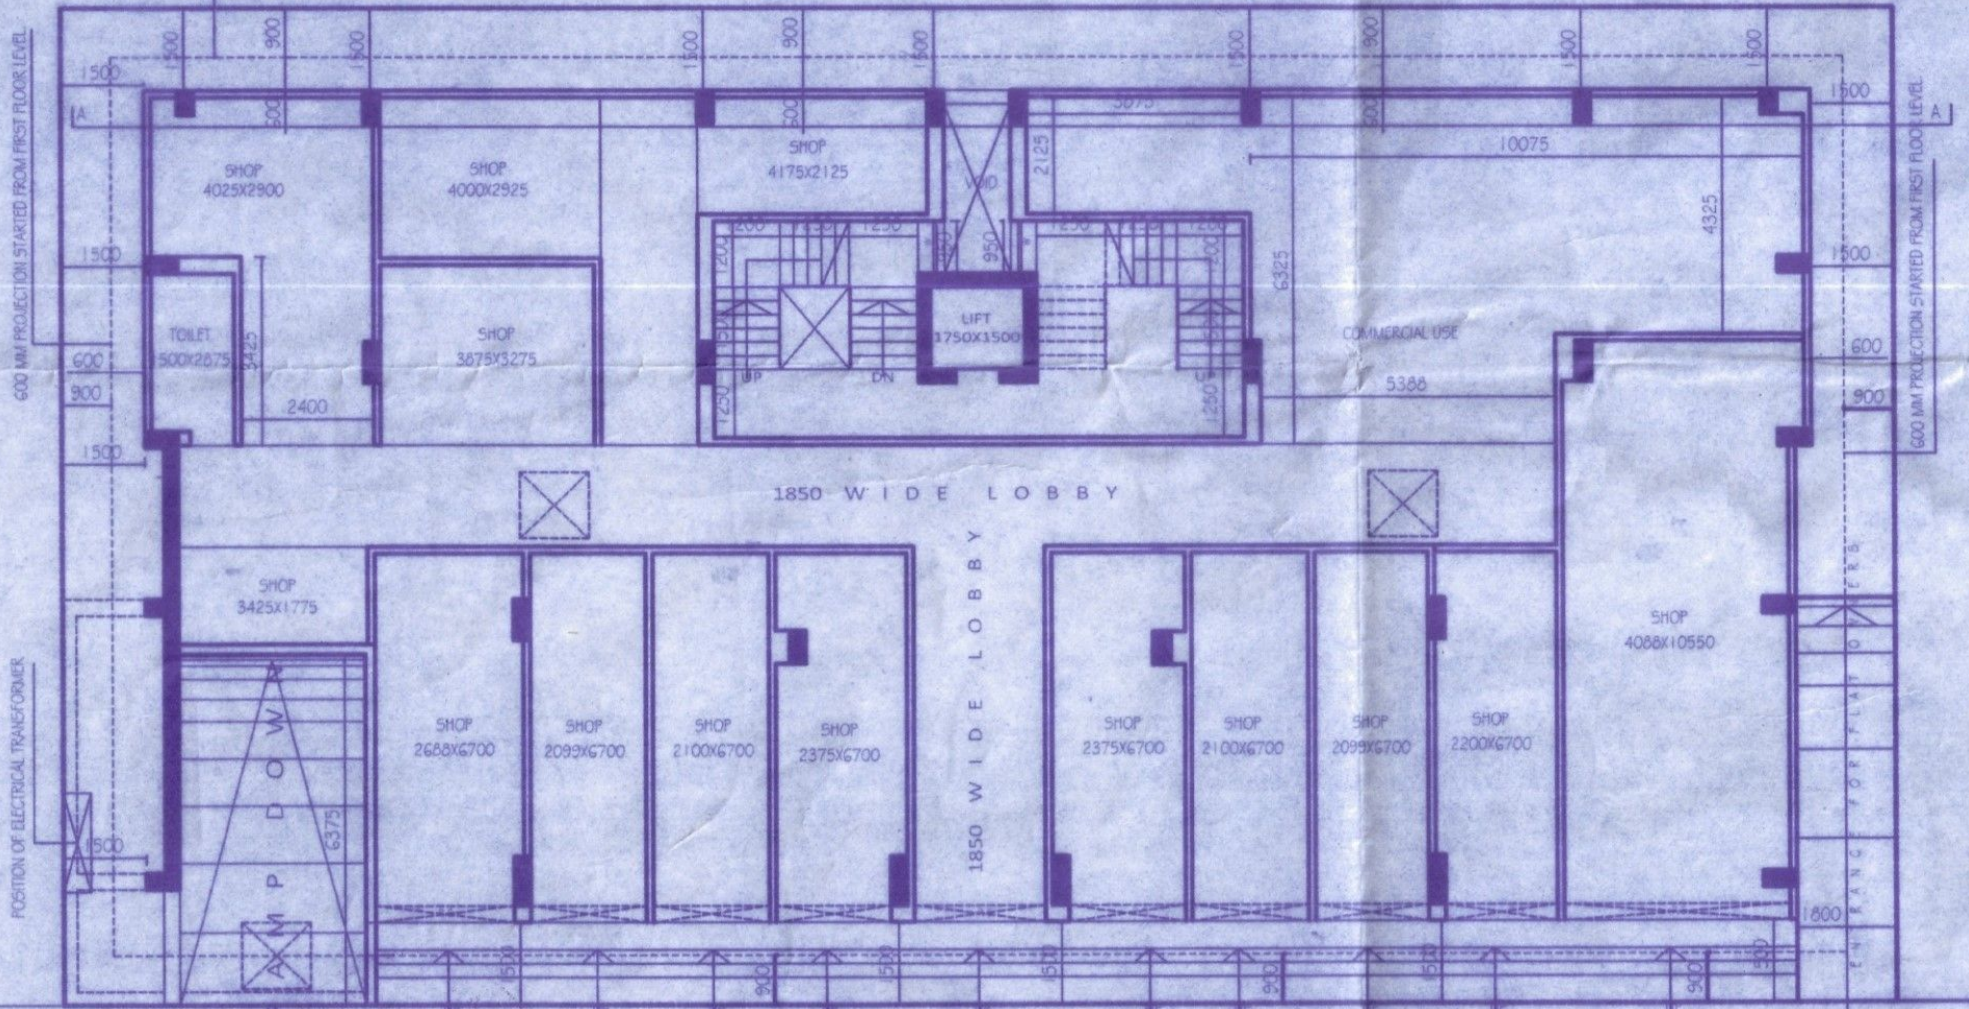


18125(59'6")

18125(59'6")

33200 (109')

MUNICIPAL ROAD (KNOWN AS MANASKAMANA ROAD)

GROUND FLOOR PLAN  
SCALE= 1:100

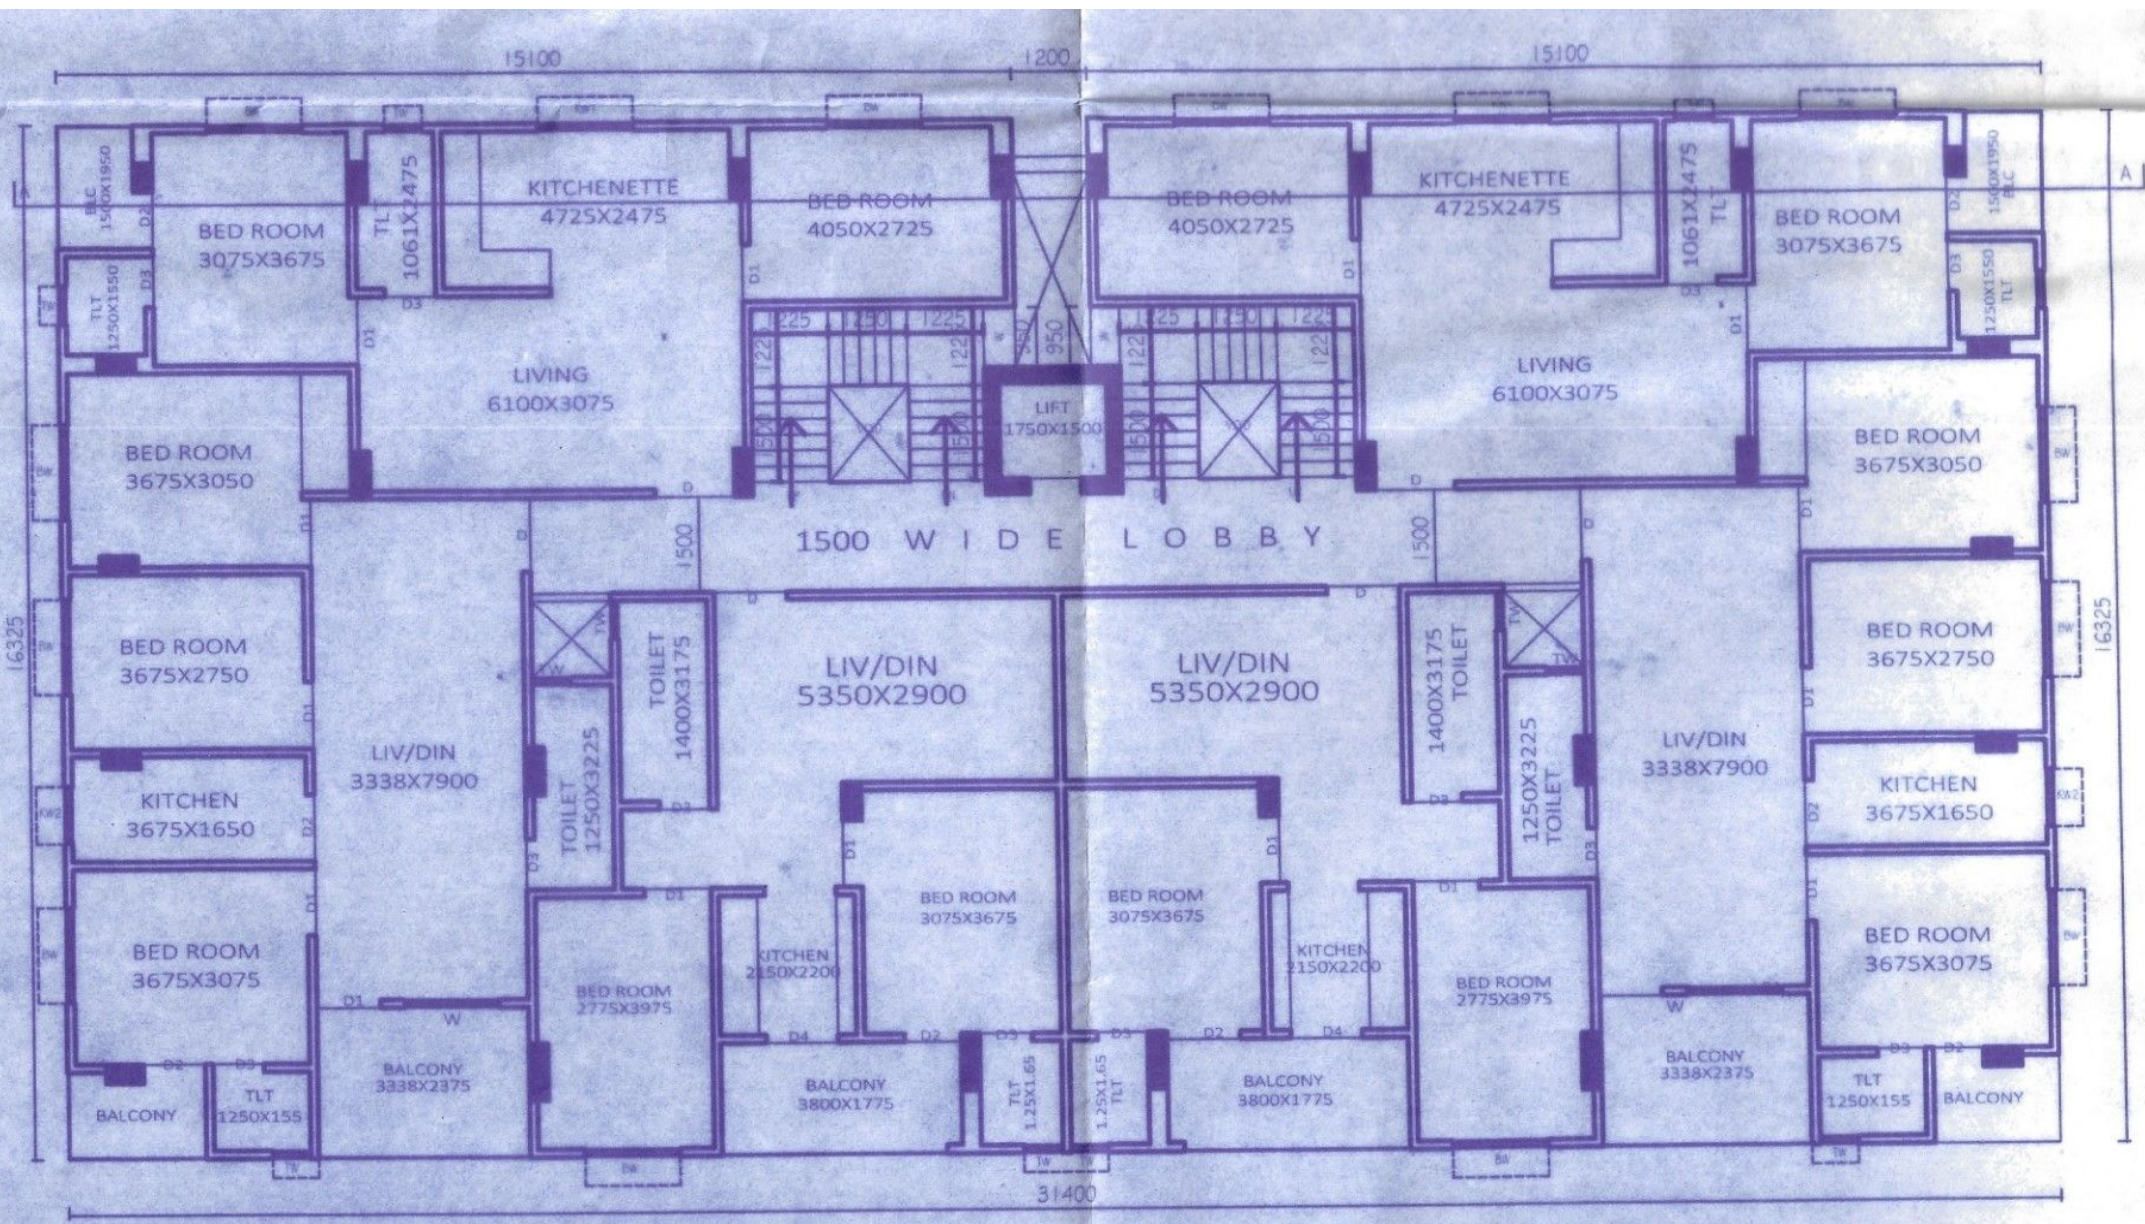

TYP. (FIRST FLOOR TO SIXTH FLOOR PLAN)

SCALE = 1:100