

LOCATION PLAN OF PROPOSED G+III STORED RESIDENTIAL BUILDING AT PREMISES NO. 475/1, PURBAPUTIARY
DAKSHIN PARA, KOLKATA 700093



KEY PLAN


SCALE = 1:4000

DREAM EARTH

Animesh Chakraborty

Partner

SITE PLAN OF PROPOSED G+III STORED RESIDENTIAL BUILDING AT PREMISES NO. 475/1, PURBAPUTIARY DAKSHIN
PARA, KOLKATA 700093

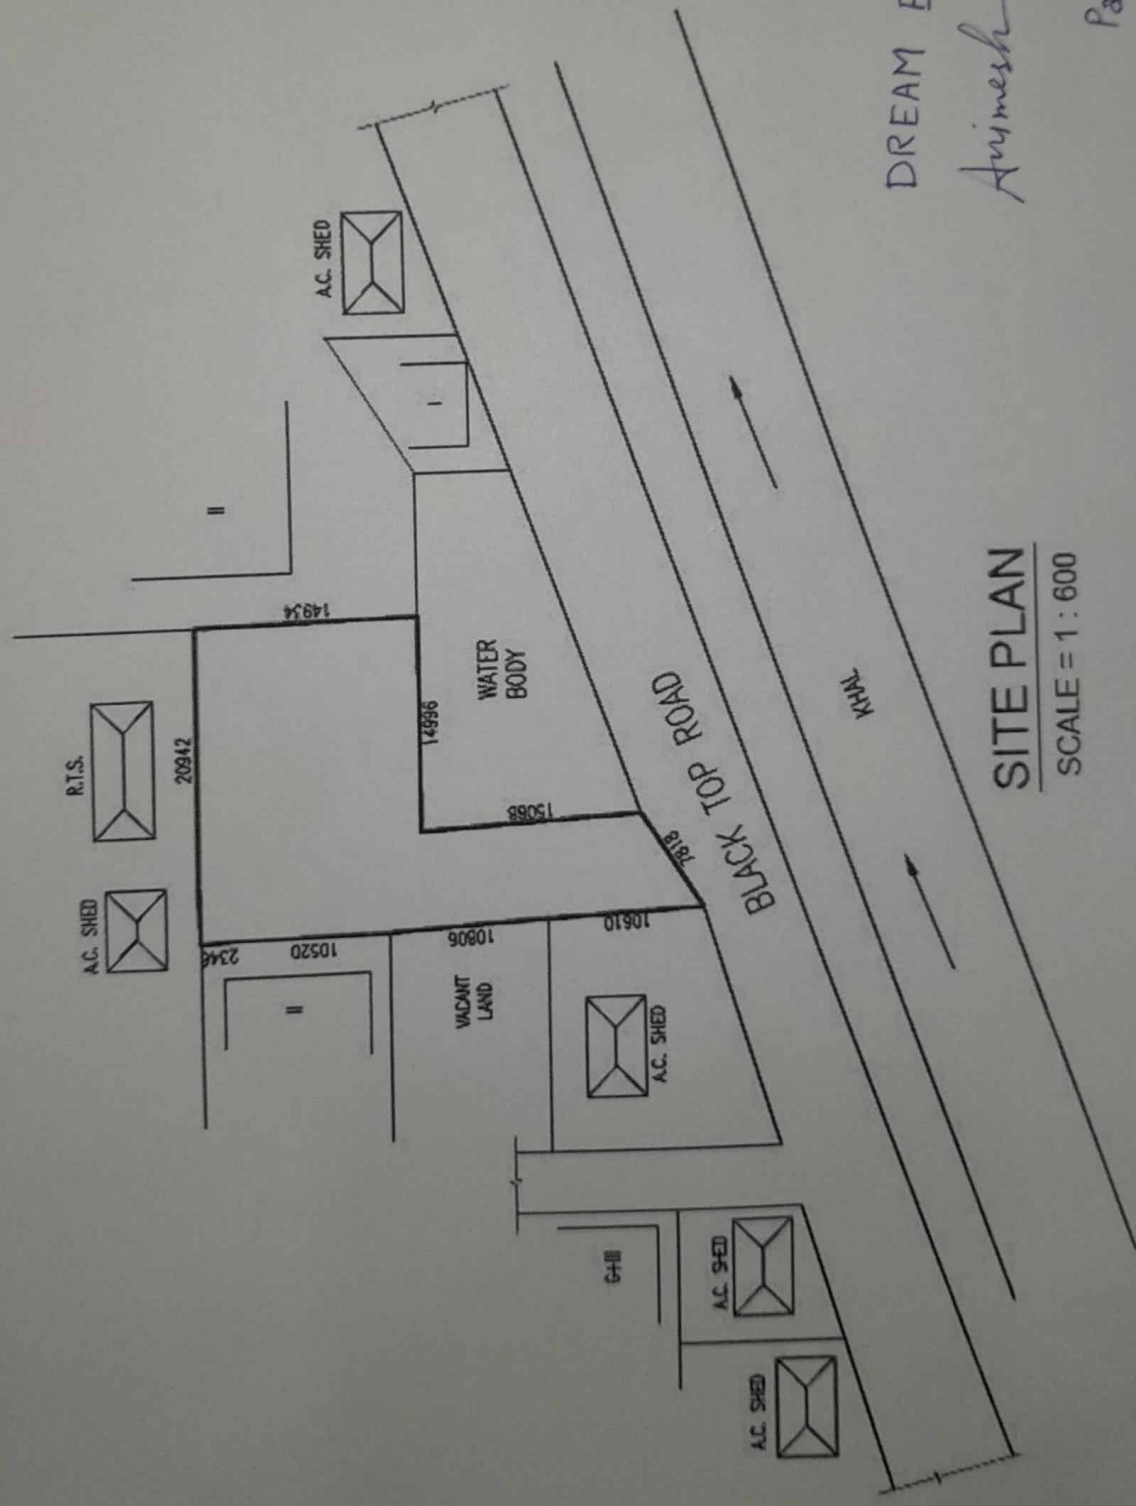

DREAM EARTH

Animesh Chakraborty

Partner

SITE PLAN
SCALE = 1 : 600