


**Proposed Project at Mouza-Udayrajpur, J.L. No-43, RE. SA. No-6, Touzi No-146, Dag No-504 & 505, L.R. Dag No-1531 & 1532, Khatian No-401 & 521, L.R. Khatian No-4816, Holding No-9, Basu Nagar Gate No-3 in Ward No-11, under Madhyam Gram Municipality, P.S.-Madhyamgram, District-North 24**

---

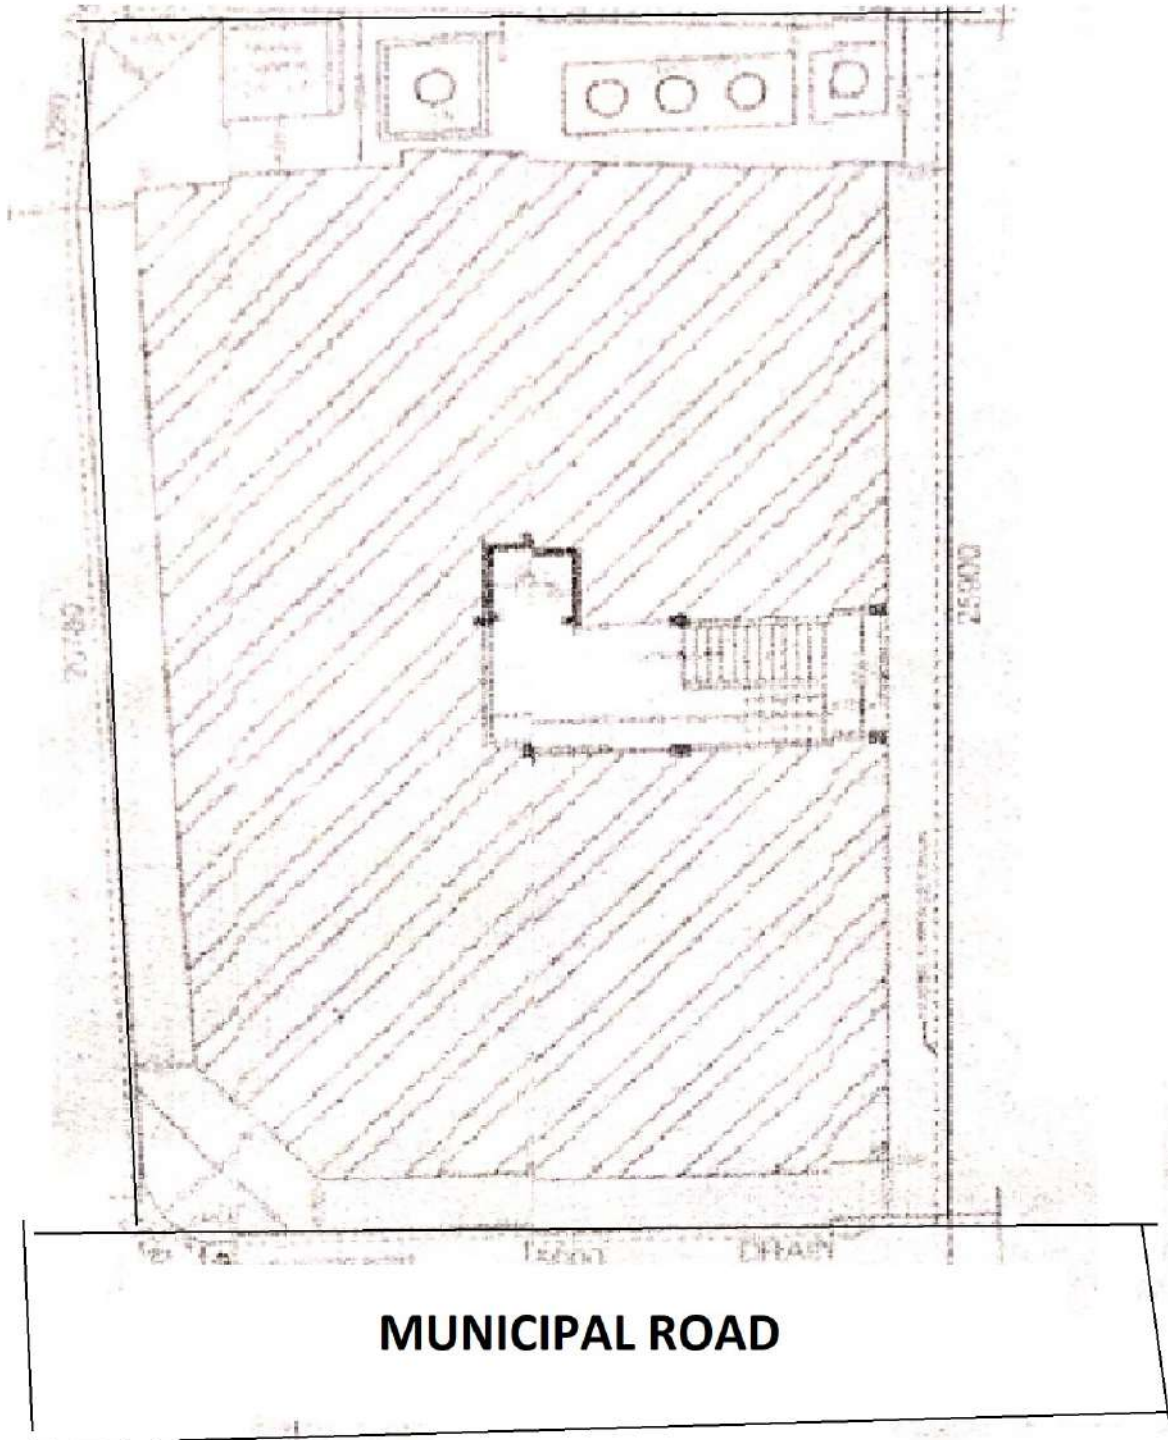

**LATITUDE : 22.533087**  
**LONGITUDE : 88.198339**

A. G. ASSOCIATES

*Nani Gopal*

Partner

---

**SIGNATURE OF OWNER**