


PROPOSED BUILDING PLAN OF G+IV STORIED APPARTMENT BUILDING OF DHARITRI INFRAVENTURE PVT. LTD. AT MOUZA HUDARITE, J.L NO. 54, R.S. & L.R DAG NO-2673, L.R.S. KHATIAN NO -862/1. P.S. RAJARHAT. DIST - 24 PGS ( NORTH).UNDER CHAND PUR GRAM PANCHAYET.

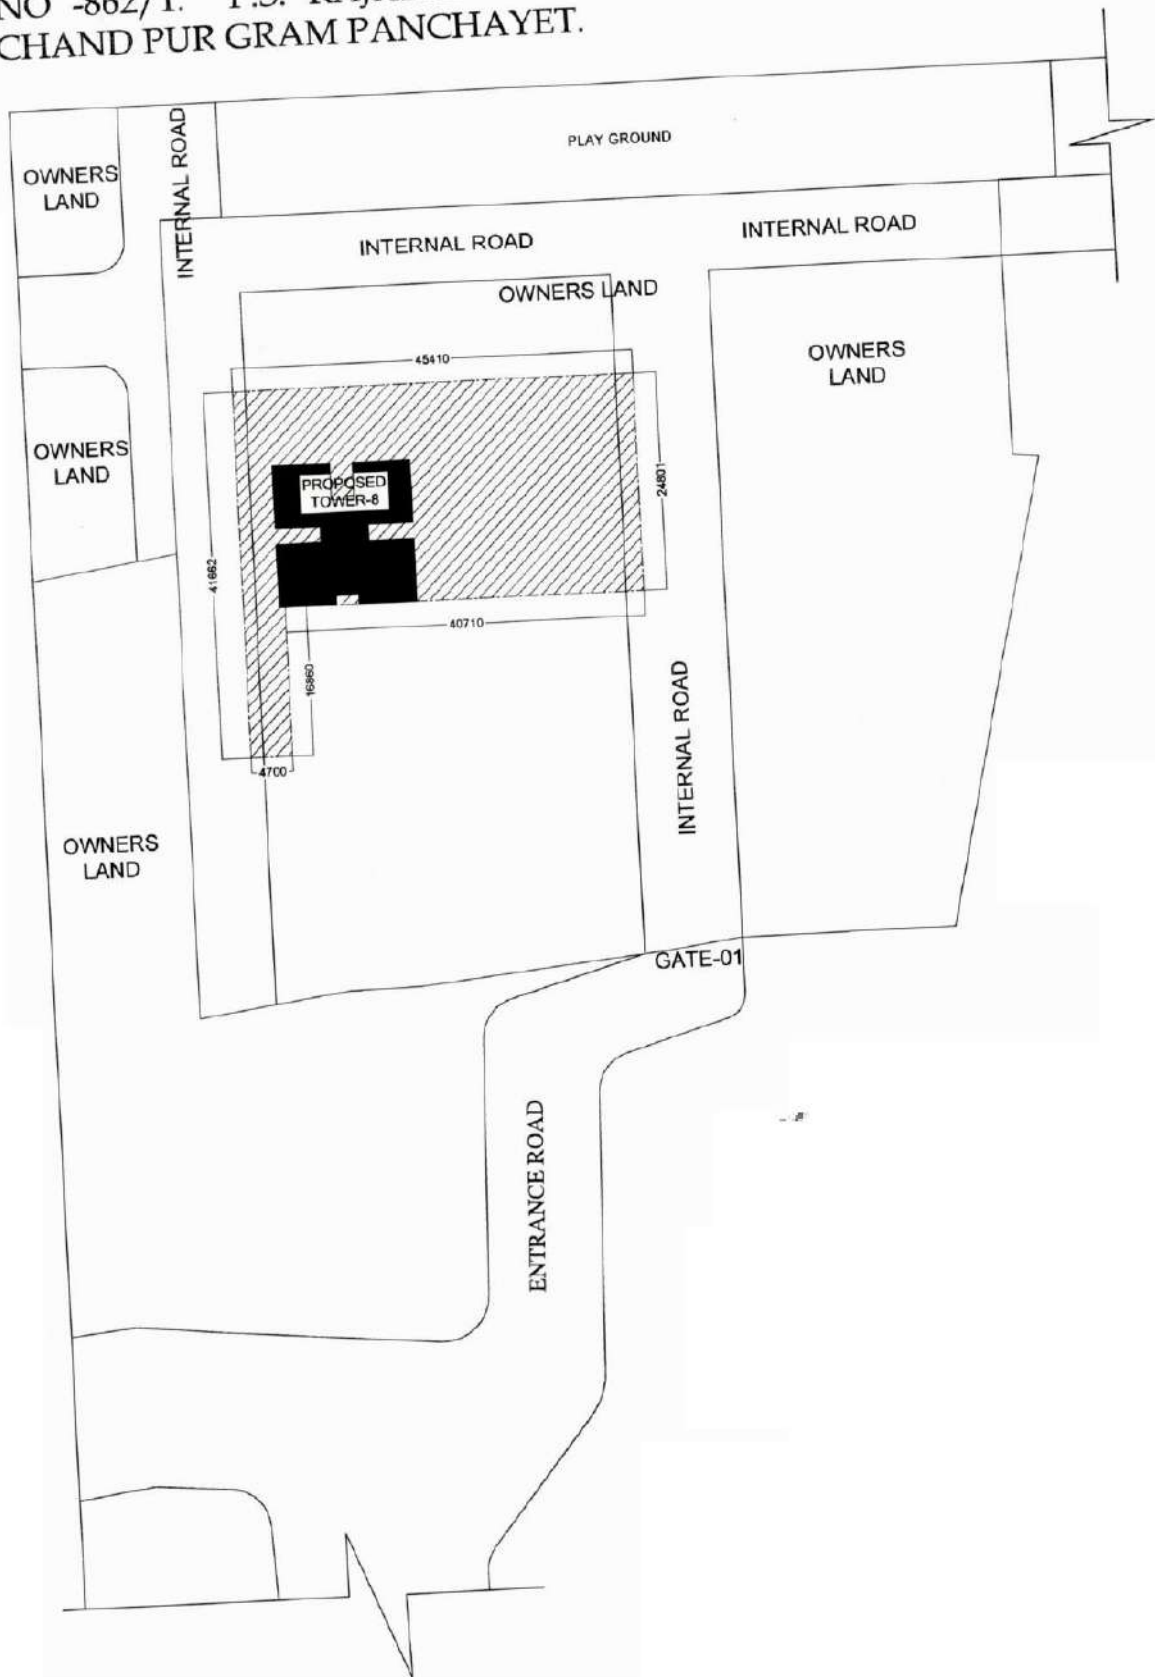

**LATITUDE : 22.491729**  
**LONGITUDE : 88.197159**

Dharitri Infraventure Pvt. Ltd.

  
Director

**SIGNATURE OF OWNER**