
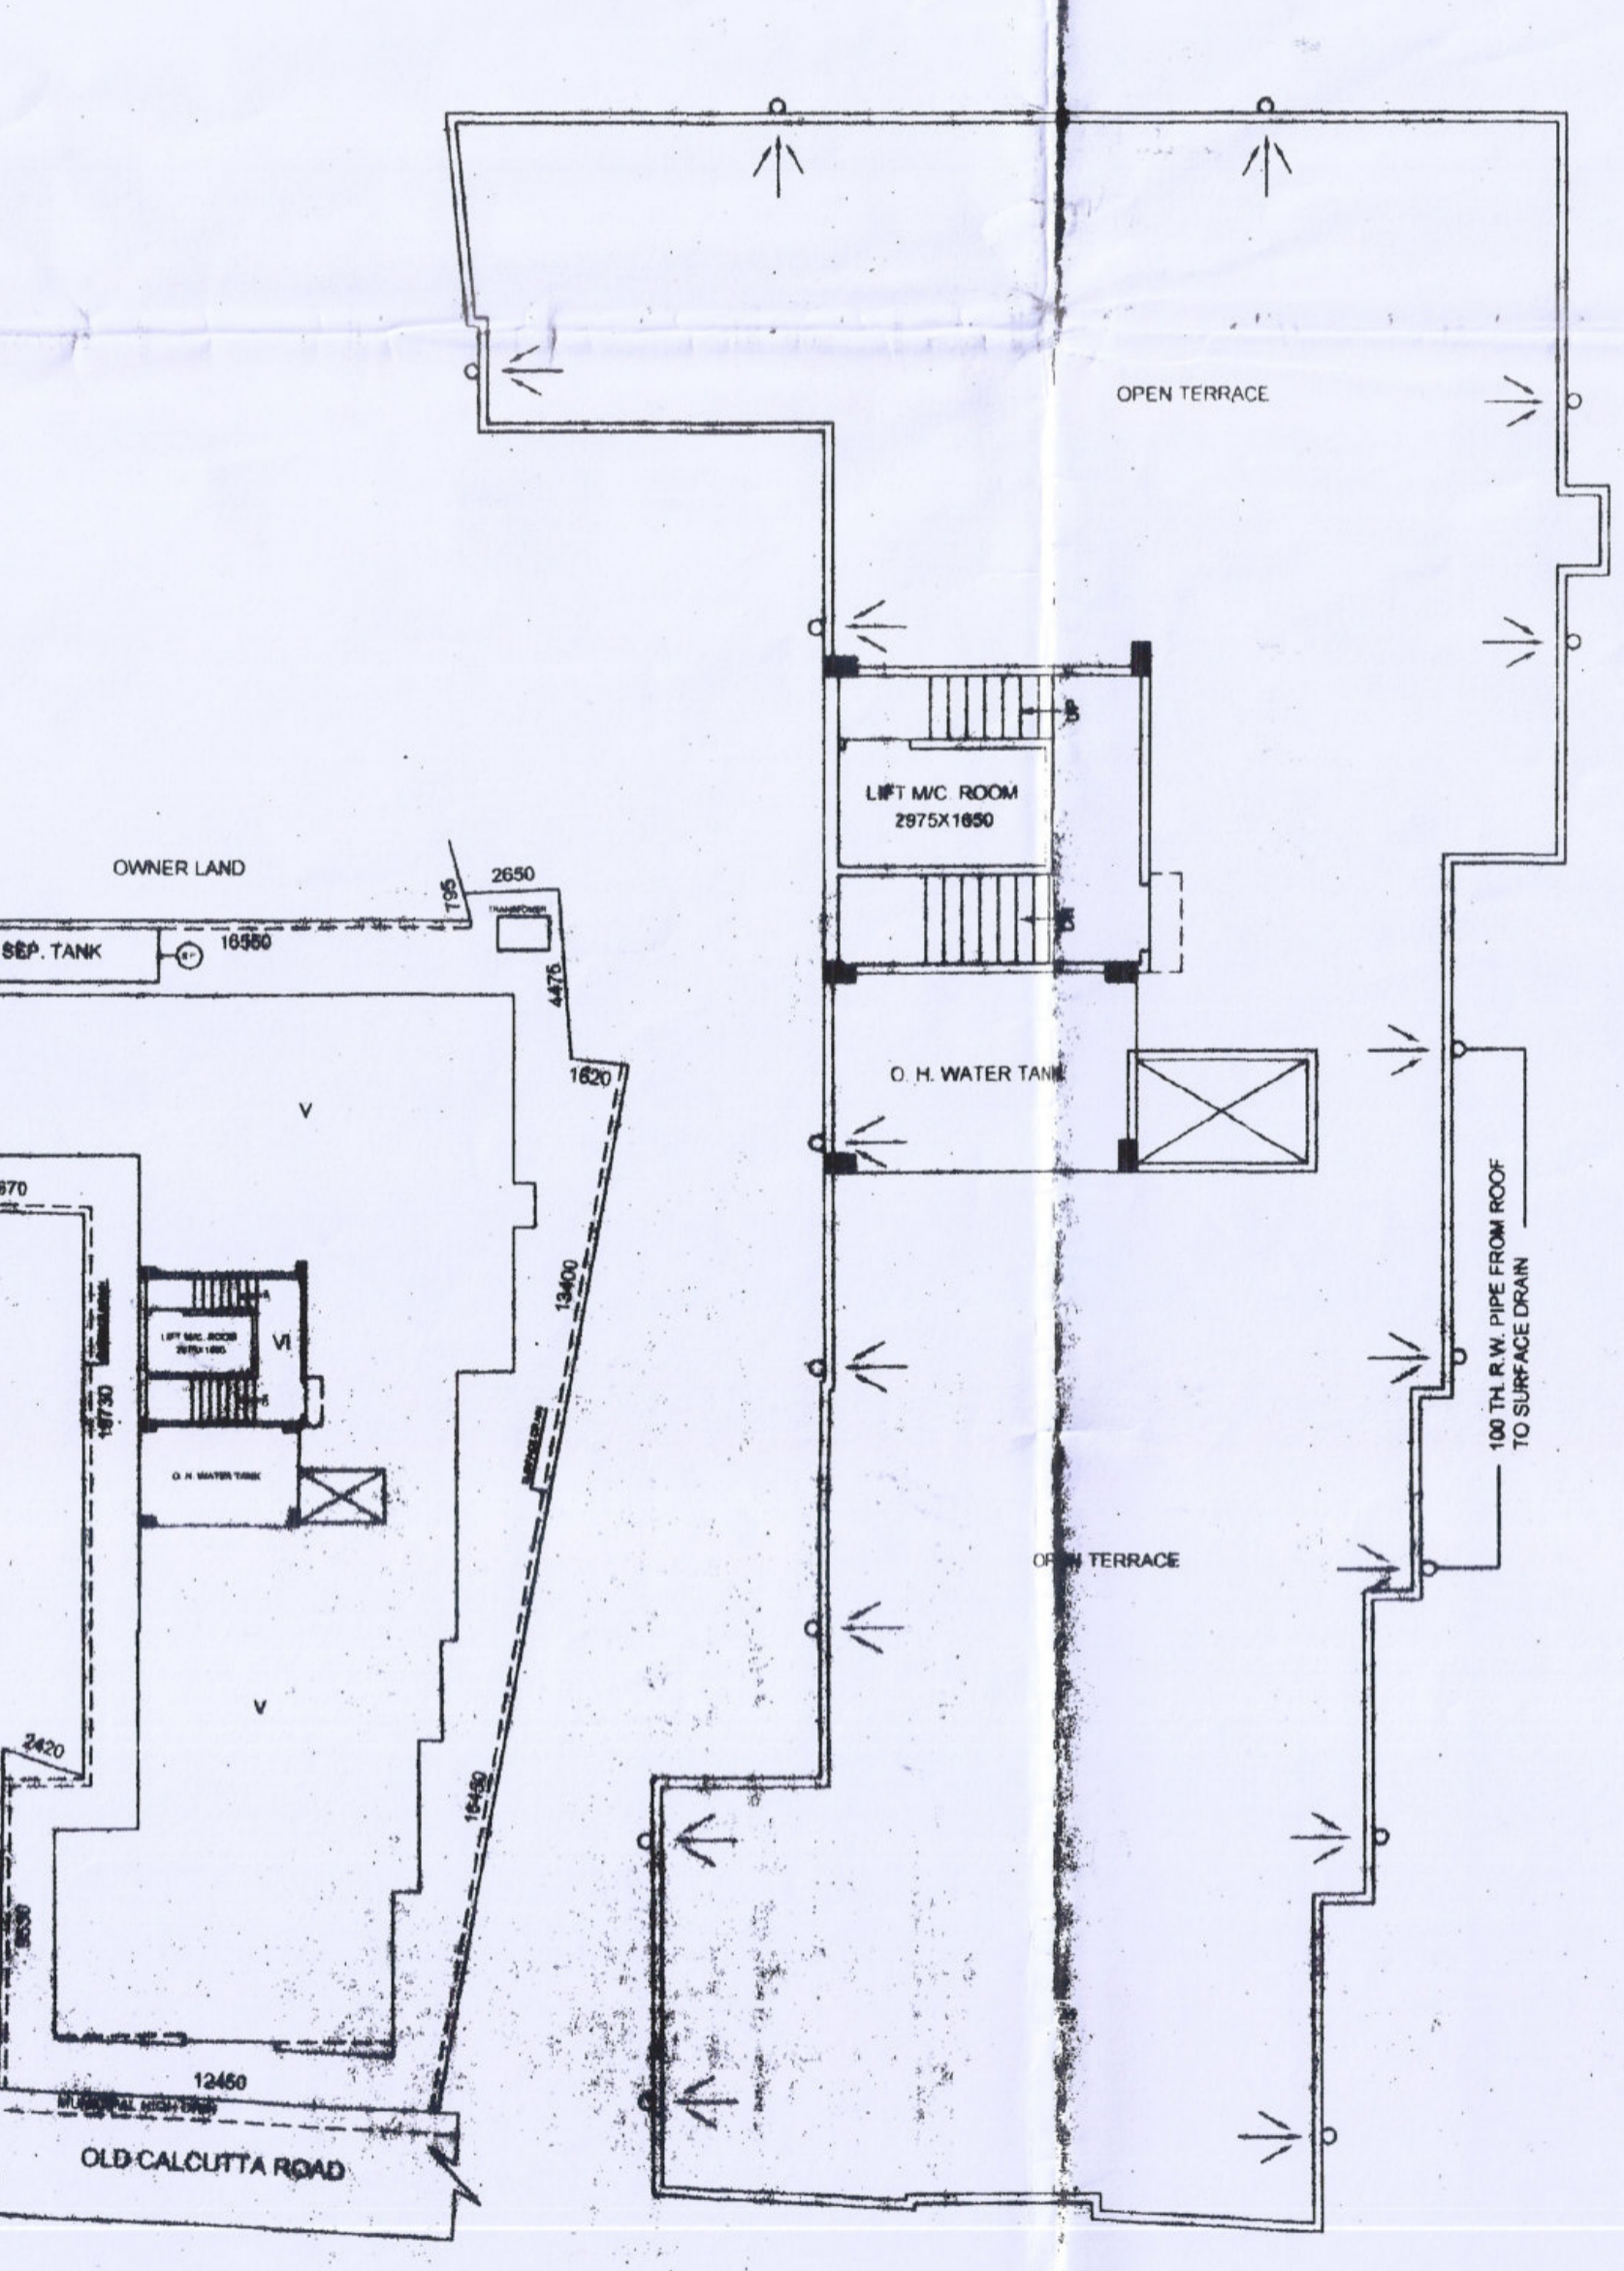
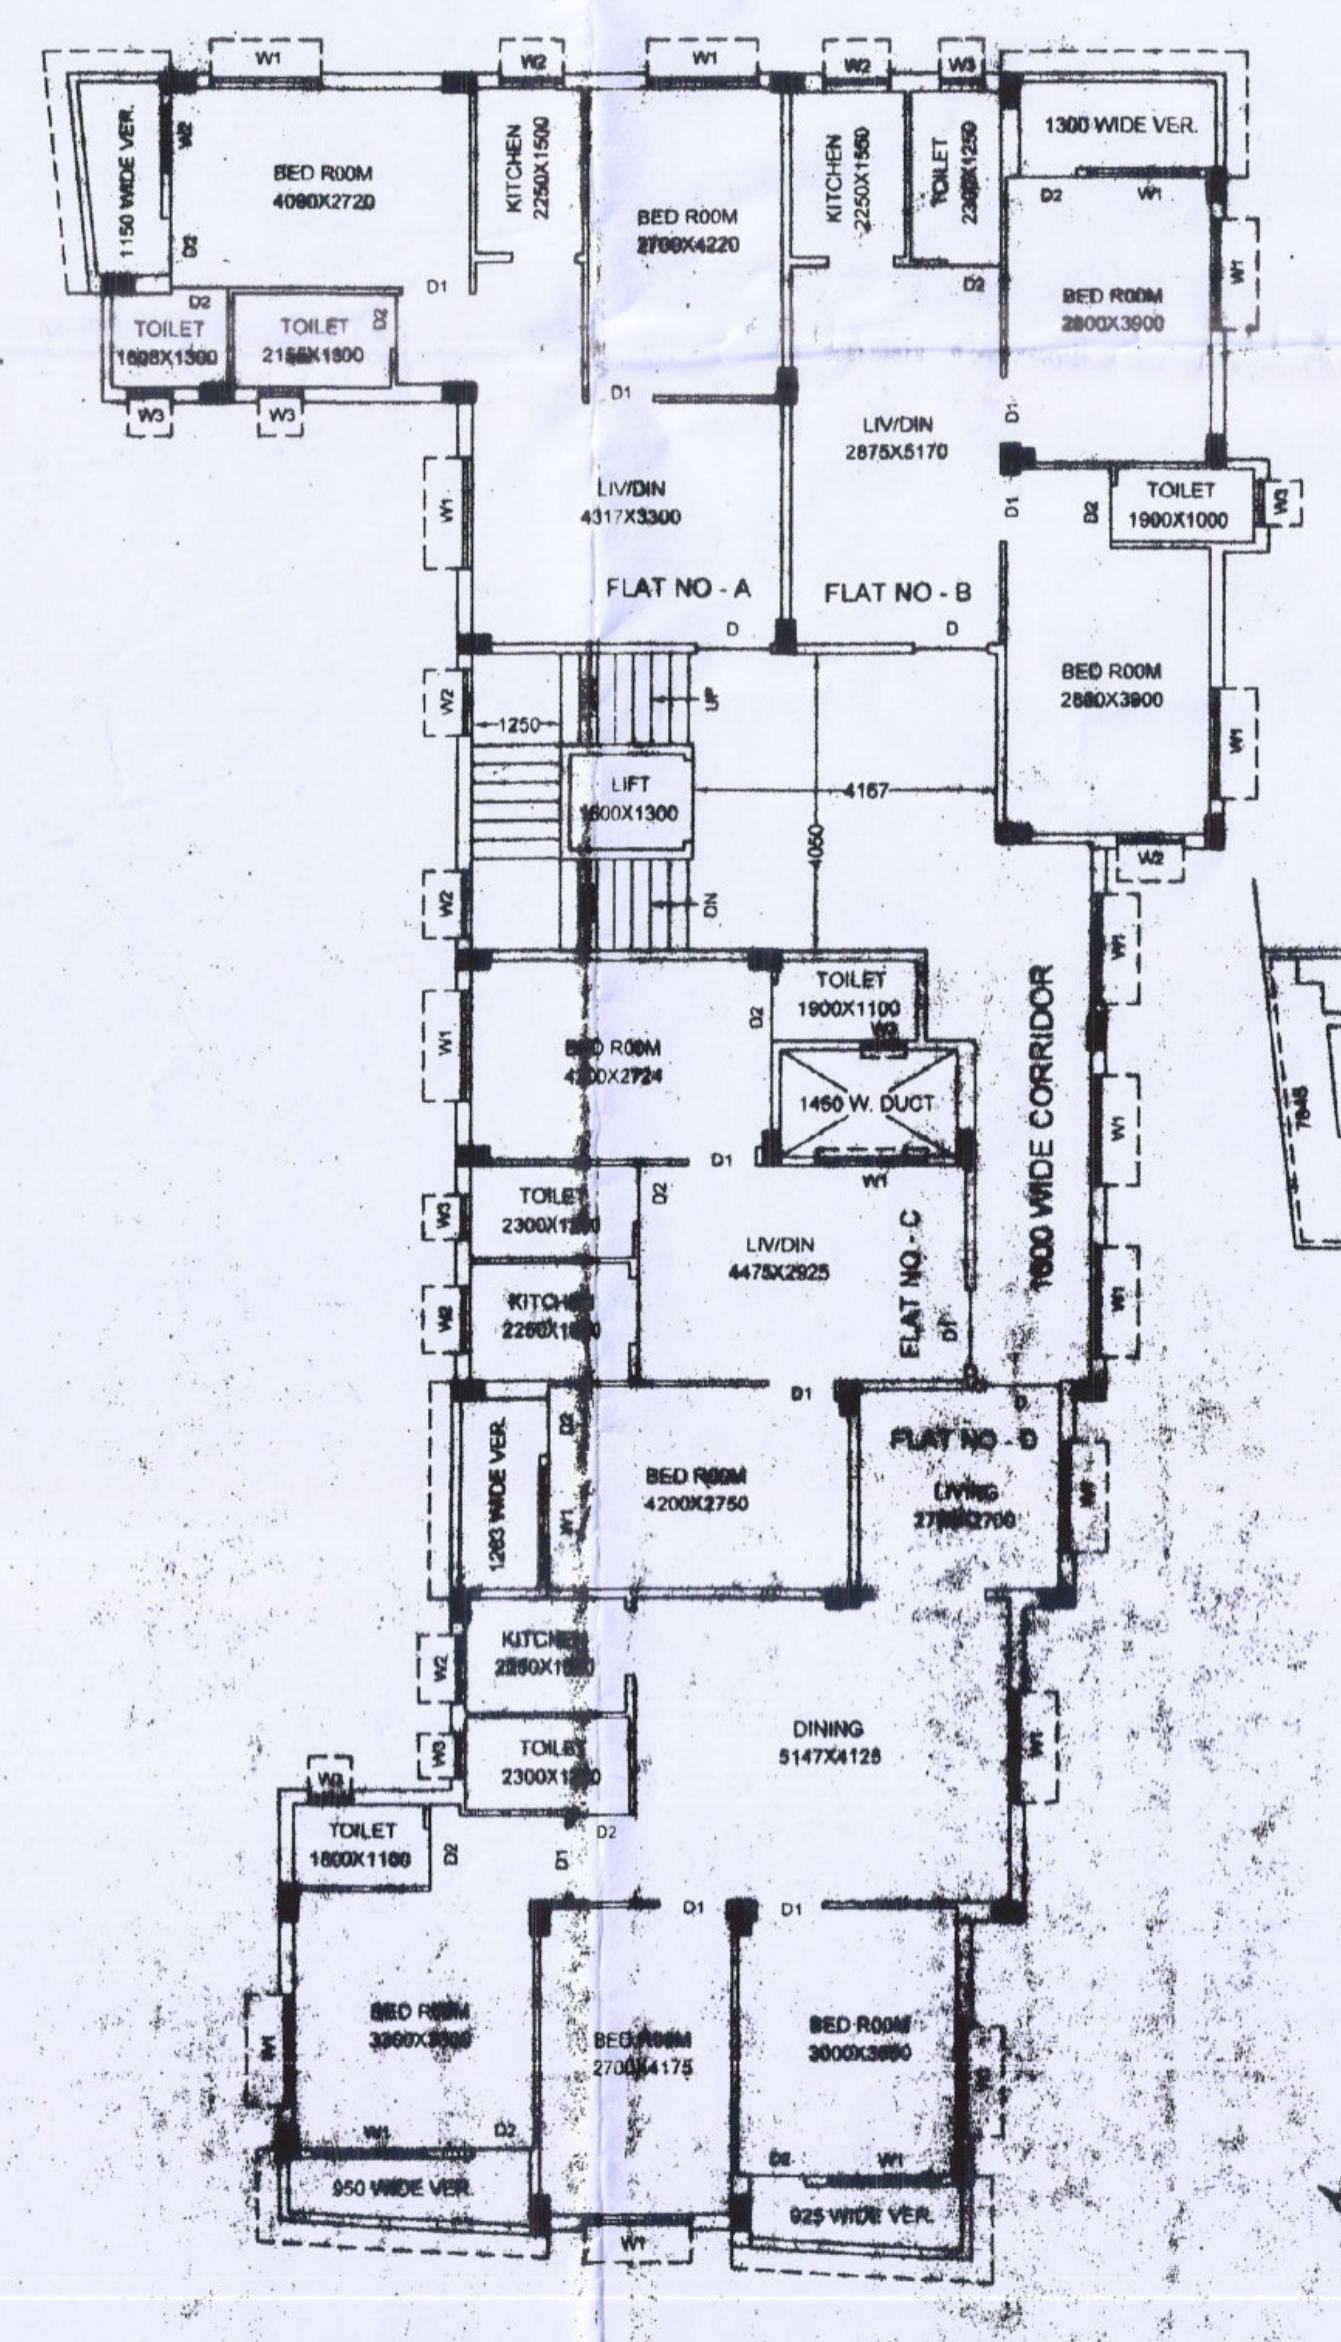
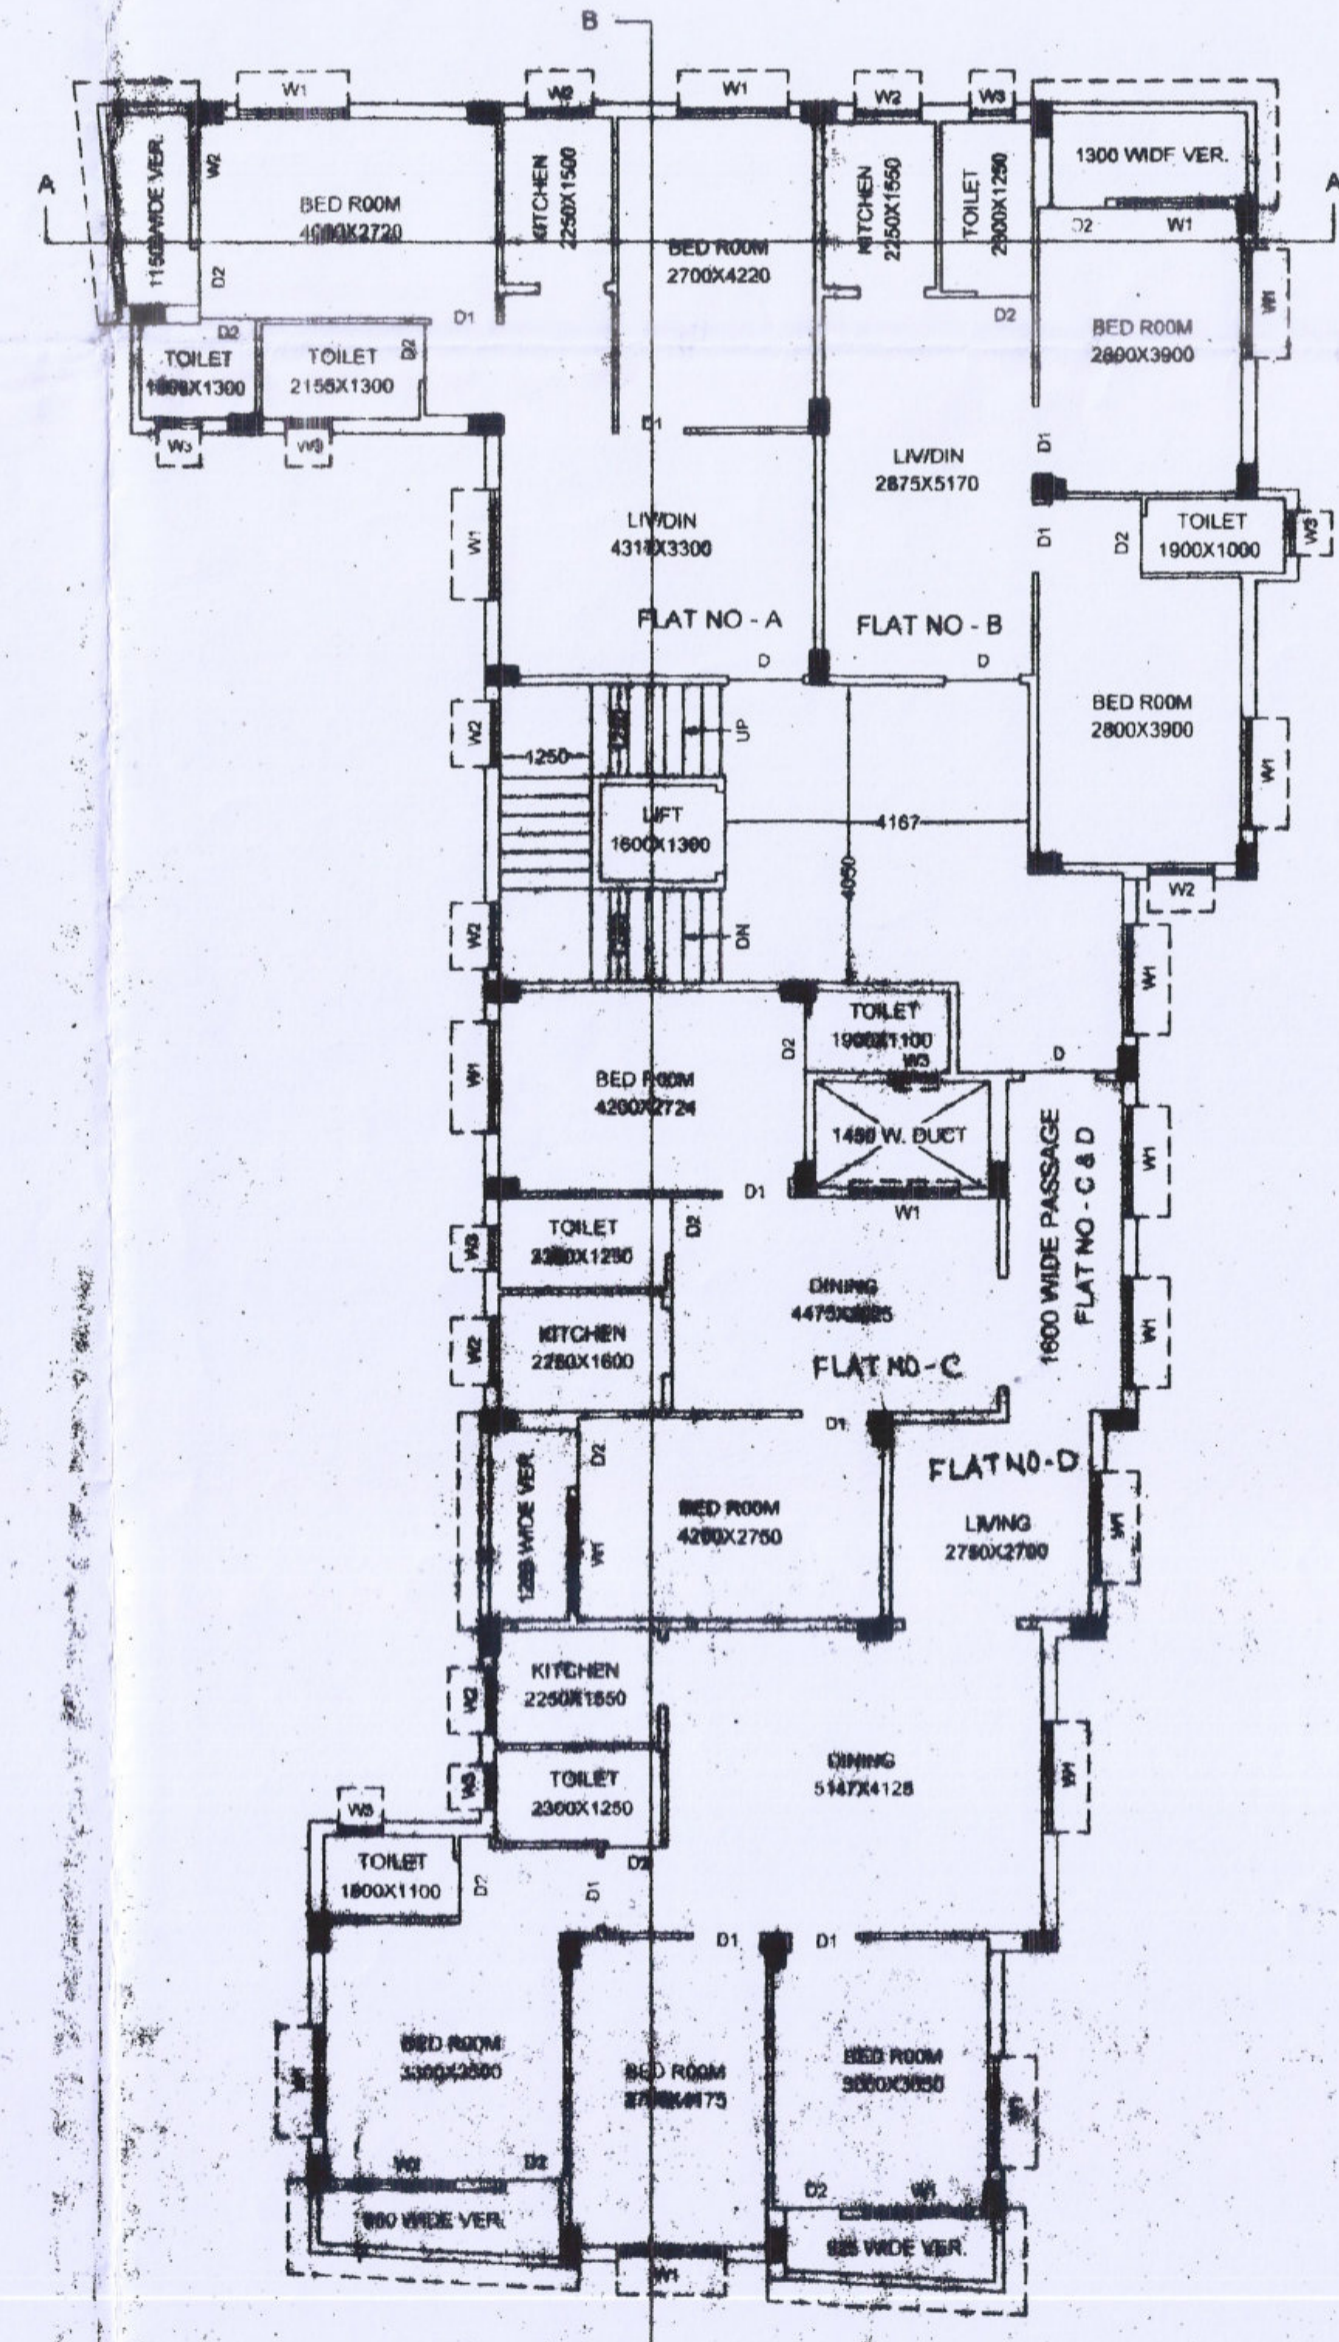


Achut Blawan Chande
OWNER'S SIGNATURE

Ajit Phani
ENGINEER'S SIGNATURE

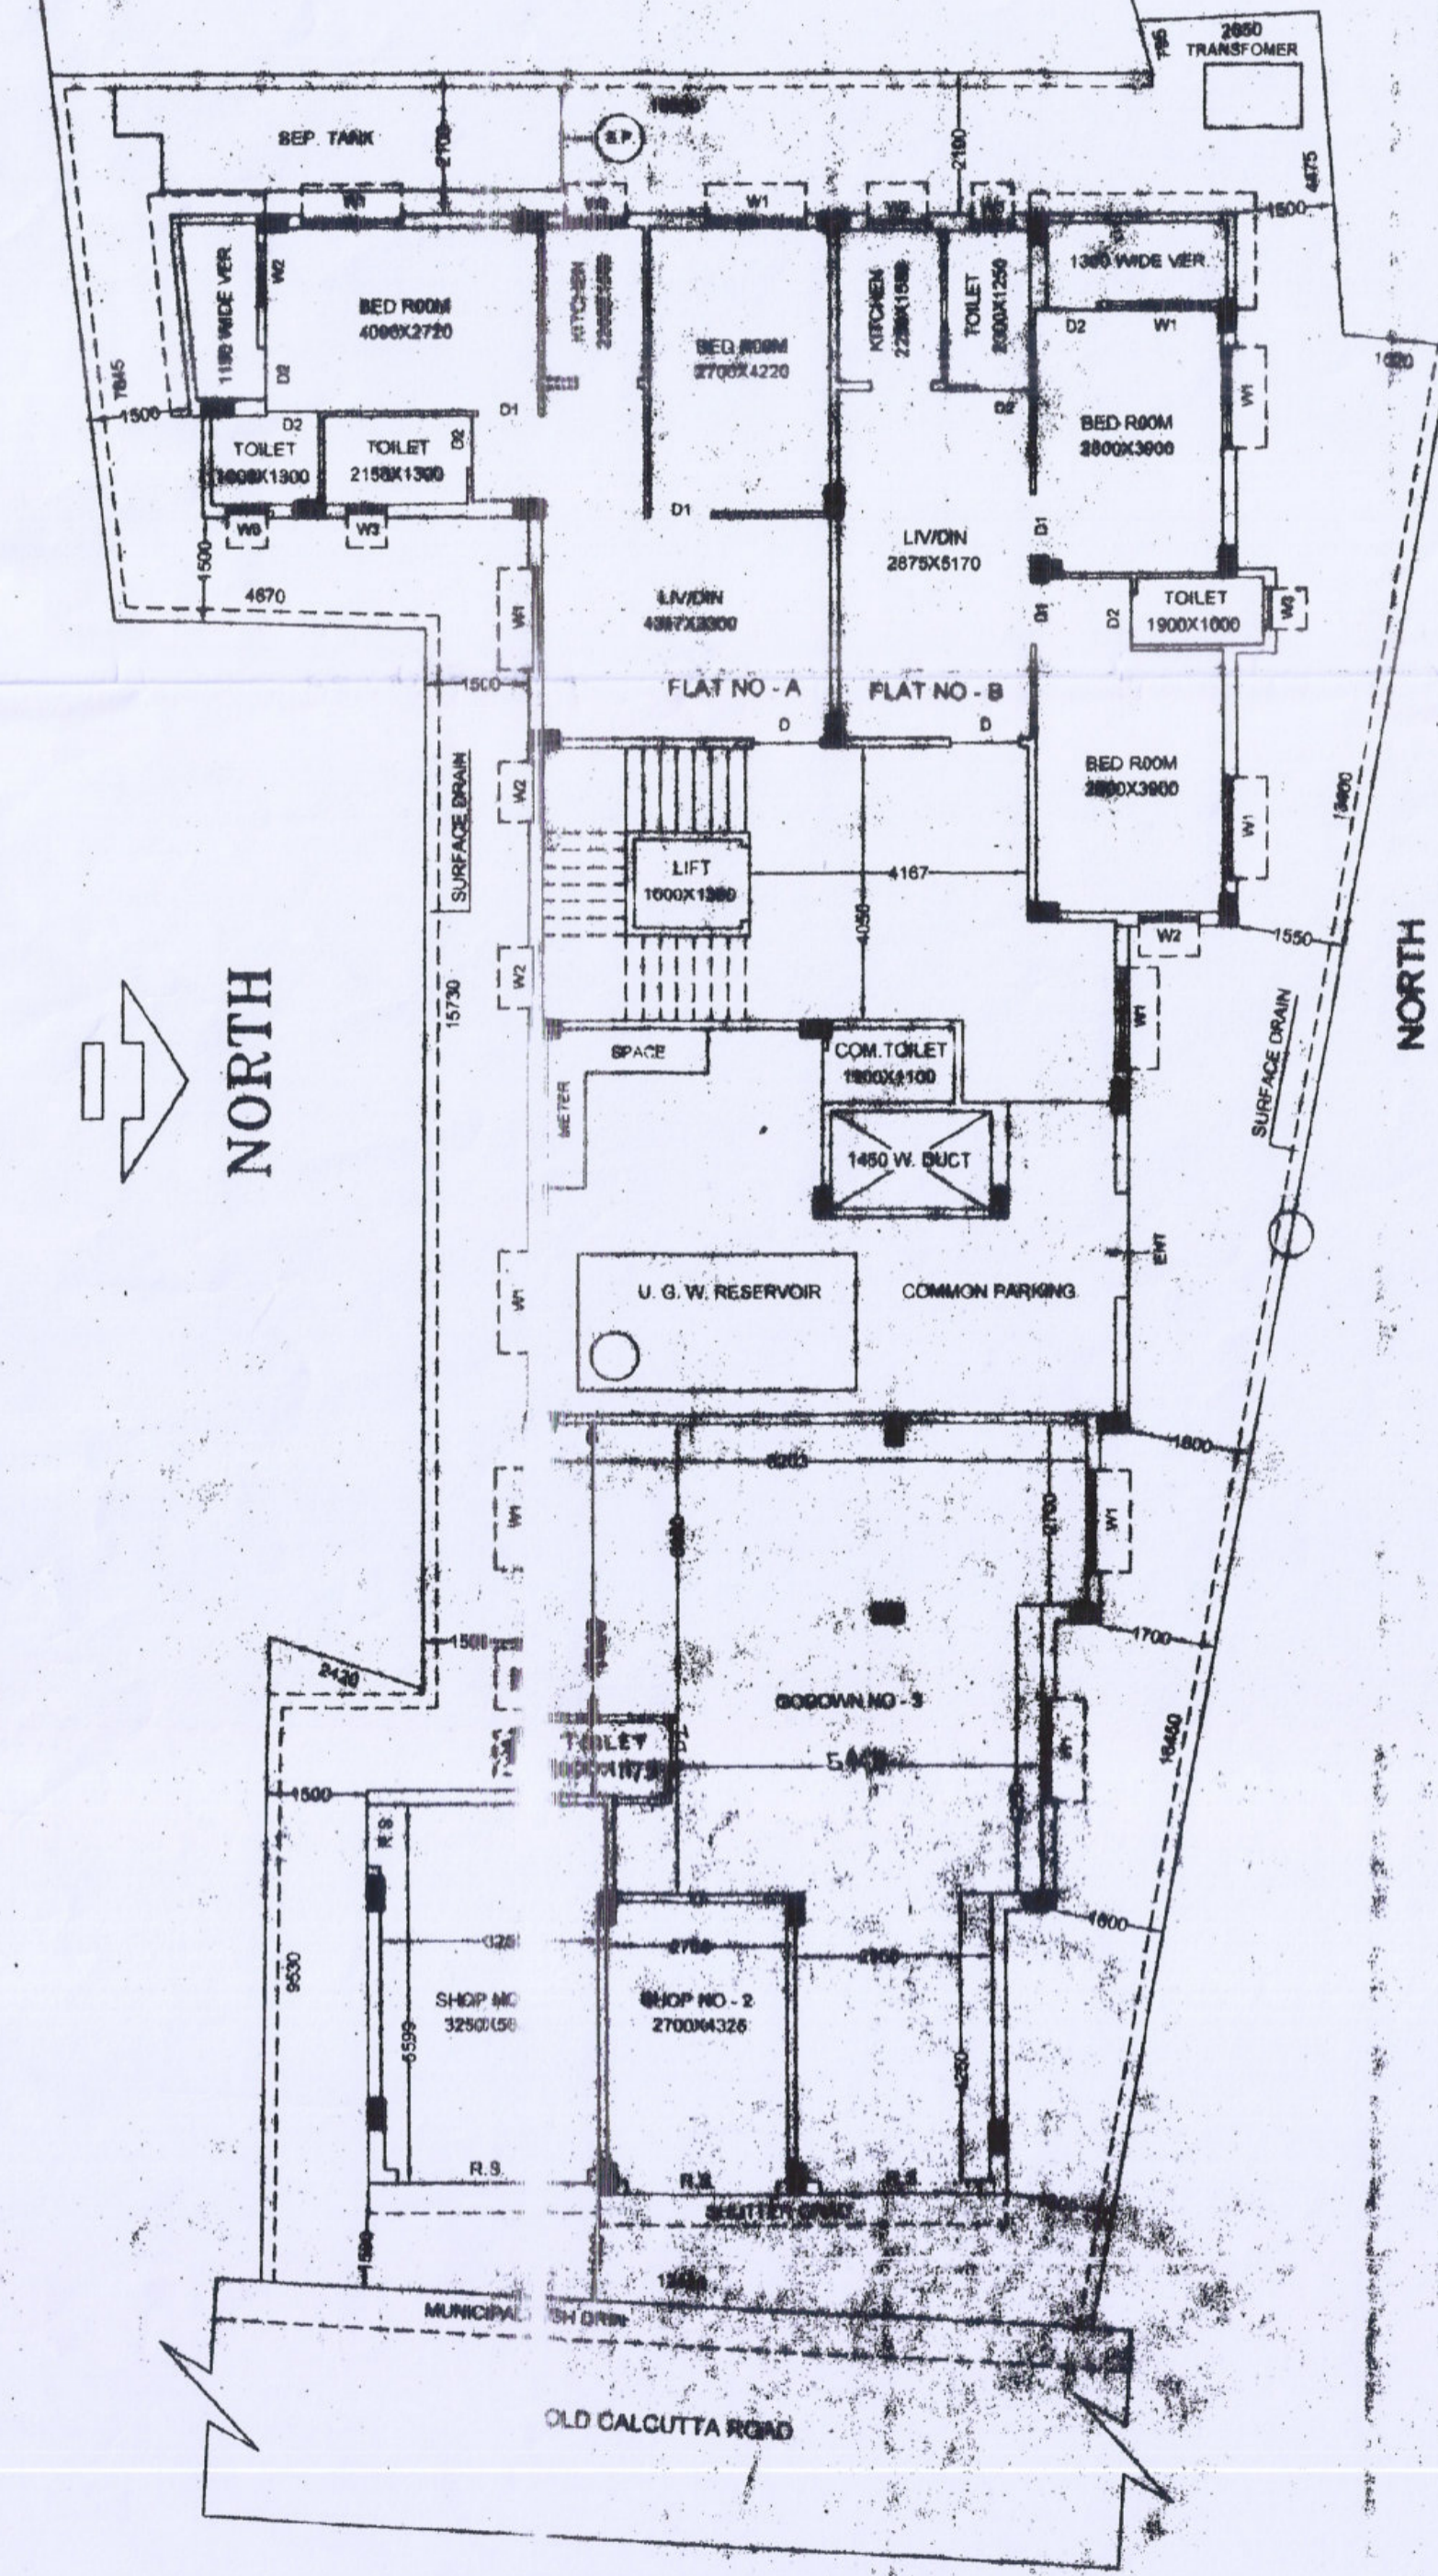

Ajit Das
SIGNATURE OF L.B.S.

- NOTES
1. ALL DIMENSIONS ARE MILLIMETRE UNLESS OTHERWISE STATED
 2. ALL EXTERNAL WALLS ARE 200 TH. BK. WALL. ALL FLAT PARTITION WALLS 125 TH. AND INTERNAL WALLS 75 TH. UNLESS OTHERWISE STATED
 3. DRAWING SHOULD NOT BE SCALED ONLY WRITTEN DIMENSION TO BE FOLLOWED
 4. THIS DRAWING SHALL BE READ ALONG WITH RELEVANT ARCHITECTURAL & STRUCTURAL DRAWING

SCHEDULE OF DOORS & WINDOWS		
MKD	SIZE	REMARKS
D	1000X2100	100X62mm SALWOOD FRAME WITH 25mm Th PANEL SHUTTER
D1	900X2100	75X62mm SALWOOD FRAME WITH 20mm Th PLY SHUTTER
D2	750X2100	75X62mm SALWOOD FRAME WITH 25mm Th PANEL SHUTTER
W1	1500X1200	STEEL WINDOW WITH GLAZED SHUTTER
W2	900X1200	STEEL WINDOW WITH GLAZED SHUTTER
W3	750X600	75X62mm SALWOOD FRAME WITH LOUVERED
W4	1200X1200	75X62mm SALWOOD FRAME WITH LOUVERED
R.S.		ROLLING SHUTTER

AREA STATEMENT	
GROUND FLOOR COVD.	= 300.82 Sq.m or 3,238 Sq.ft.
FIRST FLOOR COVD.	= 302.40 Sq.m or 3,255 Sq.ft.
SECOND FLOOR COVD.	= 302.40 Sq.m or 3,255 Sq.ft.
THIRD FLOOR COVD.	= 302.40 Sq.m or 3,255 Sq.ft.
FORTH FLOOR COVD.	= 302.40 Sq.m or 3,255 Sq.ft.
TOTAL COVD AREA	= 1,510.42 Sq.m or 16,258 Sq.ft.
OPEN LAND	= 98.94 Sq.m or 1,065 Sq.ft.
TOTAL LAND	= 401.34 Sq.m or 4,320 Sq.ft.

MKD	REVISION	DATE

PROP. (G+4) FIVE STORIED BUILDING AT MOZA- RAHARA, L.R. DAG NOS - 641, L.R. KHATIAN NO- 169/1, J.L. NO-3, IN HOLDING NO- 52/32, OLD CALCUTTA ROAD, DANGA PARA, WARD NO- 2, UNDER P.S. - RAHARA, MUNICIPALITY- KHARDAH, DIST.- 24 P.G.S. (N).
SCALE = 1:100

