


# Proposed Project at Premises No-35, Kabir Road, Ward No-87, Borough No-VIII, under Kolkata Municipal Corporation, P.S.-Tollygunge, Kolkata-700026

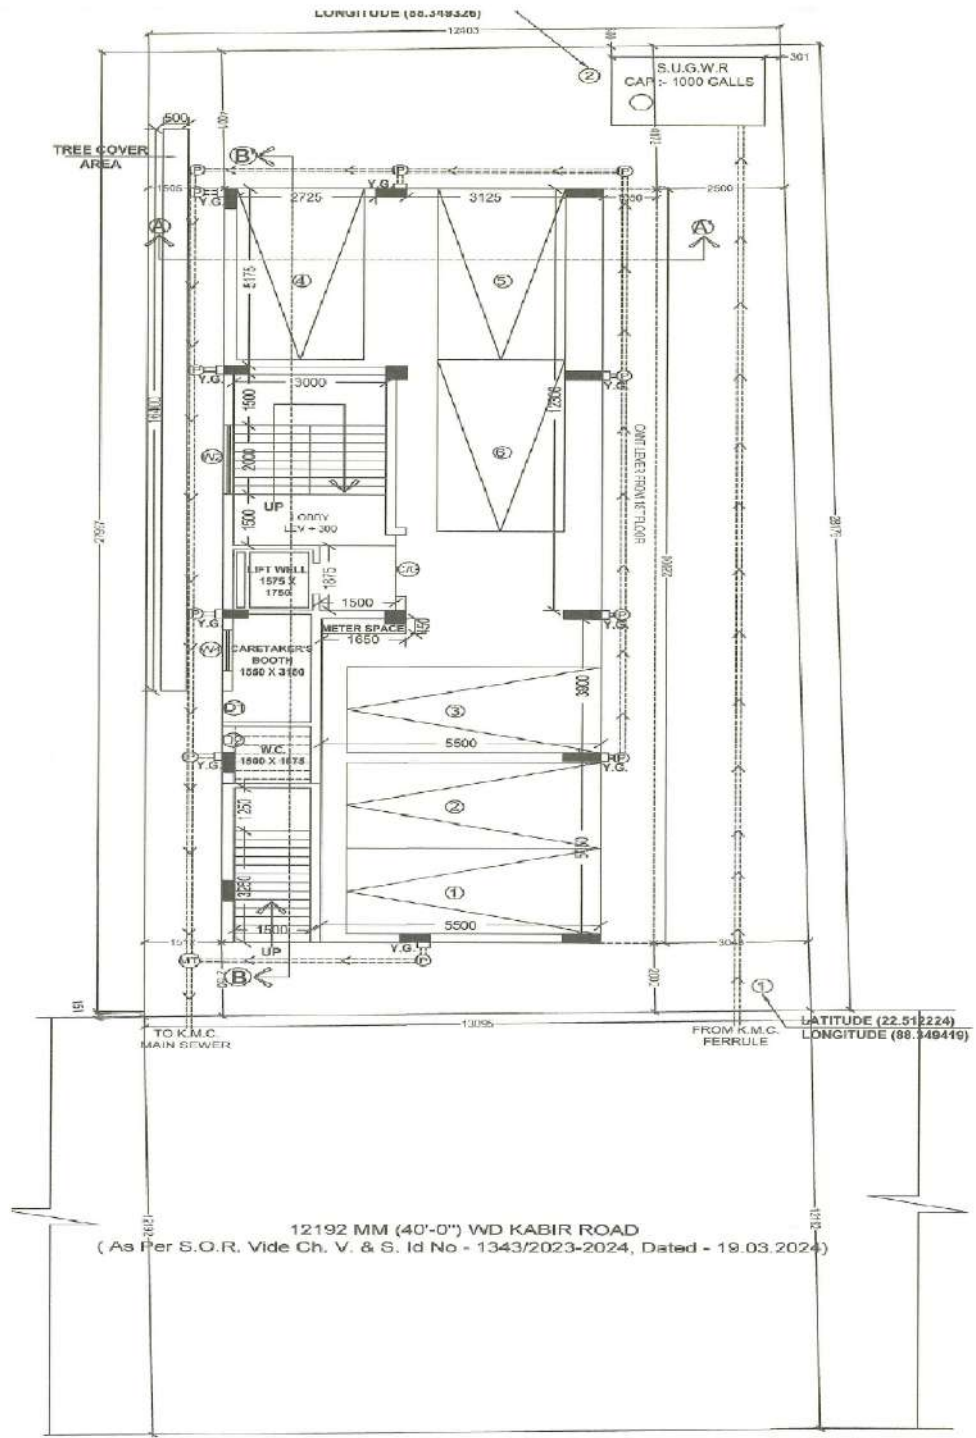

**LATITUDE : 22.512808**  
**LONGITUDE : 88.343740**

MSD ENCLAVE PROJECTS PVT. LTD.

*[Signature]*  
 Director

**SIGNATURE OF OWNER**