


EXCLUSIVE TREE PLANTATION PLAN SHOWING NOS. OF TREES, SPECIES AND SPACING

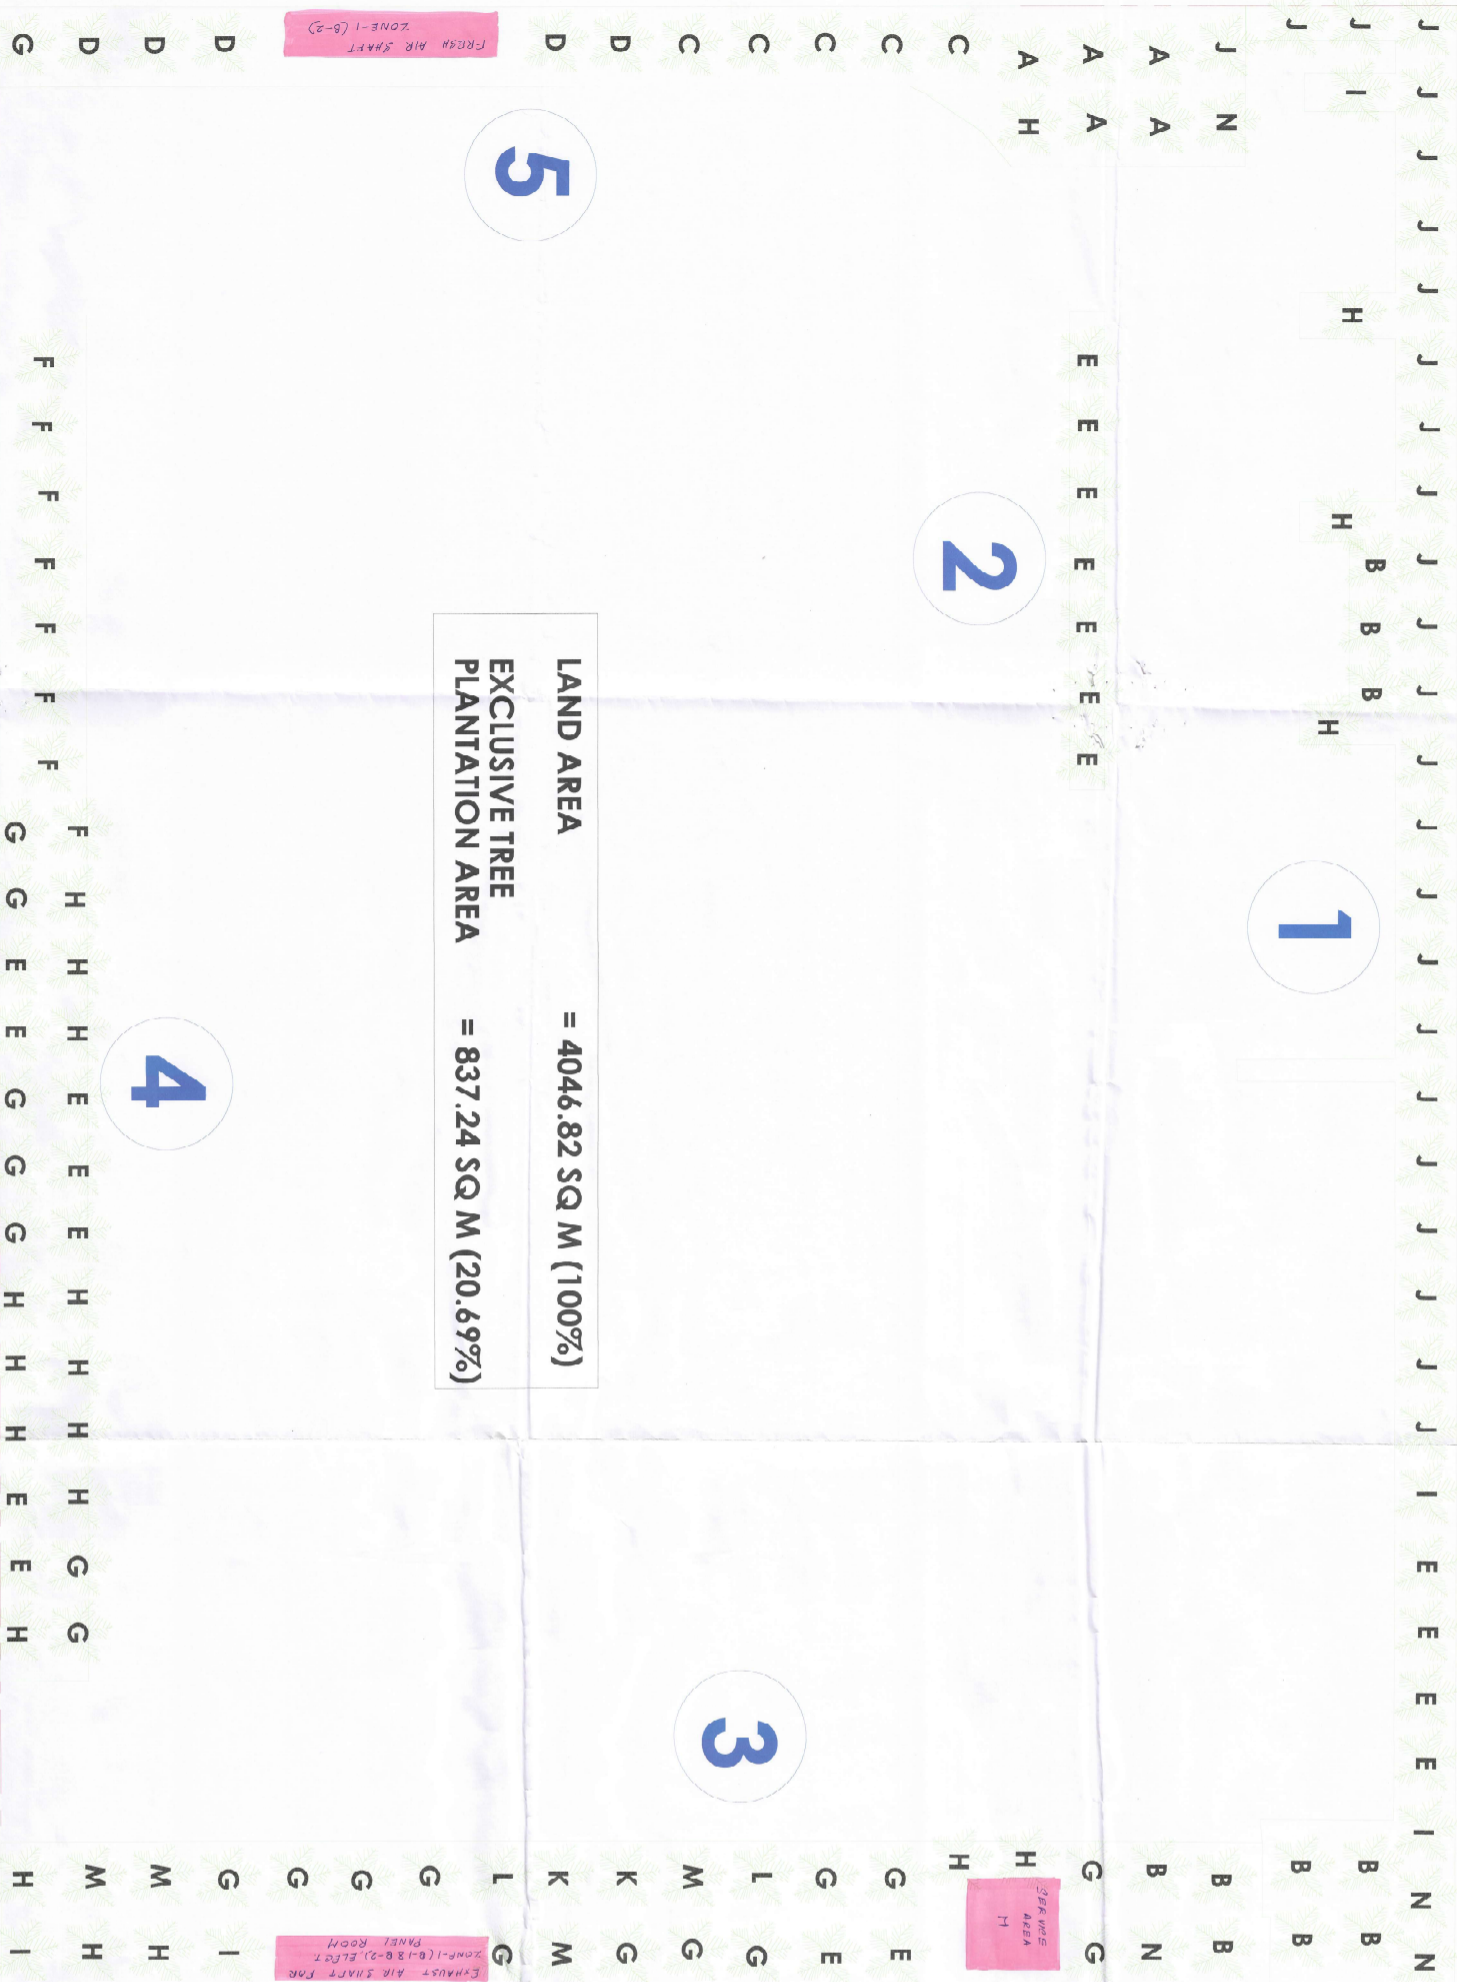

EXCLUSIVE TREE PLANTATION -

LEGEND :

SL. NO.	BOTANICAL NAME OF TREES	COMMON NAME OF TREES	SPACING OF TREES	QUANTITY
1	<i>Lagerstroemia floreginae</i>	Jarul (A)	2.5m	5
2	<i>Azadirachta indica</i>	Neam (B)	2.5m	10
3	<i>Cassia javanica</i>	Java Cassia (C)	2.5m	5
4	<i>Fernitalia arjuna</i>	Ajru (D)	2.5m	5
5	<i>Keocopa goudi chowdi</i>	Yellow bell (E)	2.5m	20
6	<i>Psychopogonanthus diversiflorus</i>	Tagar (F)	2.5m	8
7	<i>delainthia blackiana</i>	Red Kanchar (G)	2.5m	20
8	<i>Callistemon lanceolatus</i>	Botul Brush (H)	2.5m	20
9	<i>Cassia fistula</i>	Bandalahi (I)	2.5m	5
10	<i>Polysiphita longifolia</i>	Debaru (J)	2.5m	25
11	<i>Mangifera indica</i>	Mango (K)	2.5m	2
12	<i>artocarpus heterophyllus</i>	Jackfruit (L)	2.5m	2
13	<i>Grewia asiatica</i>	Falsa (M)	2.5m	4
14	<i>Psidium guajava</i>	Guava (N)	2.5m	4
<b>Total</b>				<b>135</b>

LEGENDS :-

PROPOSED TREE PLANTATION AREA



LAND AREA = 4046.82 SQ M (100%)  
EXCLUSIVE TREE PLANTATION AREA = 837.24 SQ M (20.69%)

SCALE = 1:100

NORTH :-



SL. NO.	AREA(SQM.)
1	245.86
2	23.28
3	240.06
4	170.99
5	157.05
<b>TOTAL</b>	<b>837.24</b>

PROJECT :-

PLAN FOR PROPOSED DOUBLE BASEMENT +G+19 STORIED INFORMATION TECHNOLOGY OFFICE BUILDING OF M/S DELTA PV PRIVATE LIMITED AT SALTLEC ELECTRONICS COMPLEX, PLOT NO.- A1-3, BLOCK -GP, SECTOR - V, SALT LAKE, KOLKATA-91, P.S.- BIDHANNAGAR, DIST.- 24 PARGANAS(N).

15500 WIDE DR. SIEMENS STREET

Approved by  
Project Engineer  
Zahidul Karim Siddique