

891/24

I-00863/24



पश्चिमबङ्ग पश्चिम बंगाल WEST BENGAL

93AB 116187

Certified that the document is ~~subjected~~
to registration. The Signature Sheet and
endorsement Sheet Attached to the
document at the per of the document.

Additional District Sub-Registrar
Medinipur, Dist. Dumka, 24-Pgs. (North)

31 JAN 2024

BOUNDARY DECLARATION

Ref :- Premises No. 144F, Ganapati Sur Sarani, P.S. - Sinthee,
Kolkata - 700050, Assessee No.110022505154, within Ward No.
002, under the limits of Kolkata Municipal Corporation.

ক্রমিক নং 2454 তারিখ 16/01/2024

নং: 101

নাম: RANAJIT SHAW
পেশা: ADVOCATE
ঠিকানা: HIGH COURT, CALCUTTA

স্বাক্ষর: Ranjita Shaw
দায়িত্ব: স্যার্স ভেণ্ডার

কালিপুর দফতর: এস. আর. অফিস

ভেণ্ডারের নাম: বঞ্জিতা পাল

স্ট্রিকচারের নাম: -

টি.ভি.নং: -

স্টাম্প খরিদের তারিখ: 15 JAN 2024

এ টি.ভি. নং মোট কত টাকার

স্টাম্প করিদি করা হইয়াছে। 150000



BOUNDARY DECLARATION


[Handwritten signature]

addl. District Sub-Registrar
Cossipore, Dum Dum

31 JAN 2024

We, (1) **SRI PRAKASH SAMANTA (PAN - AZPPS2287P) (Aadhaar No. 2059 3236 4232)**, (2) **MR SUBHAH SAMANTA (PAN - RLQPS8246N) (Aadhaar No. 6359 5823 4721)**, (3) **MR BIKASH SAMANTA (PAN - DTEPS4897H) (Aadhaar No. 3479 6335 5480)**, (4) **MR. ABHASH SAMANTA (PAN - RHRPS5271J) (Aadhaar No. 9567 7419 3730)** Sons of Late Rajendra Nath Samanta, by Occupation - Business, (5) **SMT. SABITA SAMANTA (PAN - RKKPS9543F) (Aadhaar No. 6683 6959 5388)**, (6) **SMT. NAMITA SAHA (PAN - FFVPS0384L) (Aadhaar No. 4789 0857 1395)** Daughters of Late Rajendra Nath Samanta, by Occupation - Housewife, (7) **SMT. ANJU SAMANTA (PAN - EFJPS4390D) (Aadhaar No. 9057 3238 3206)** Wife of Late Pravat Samanta, by Occupation - Housewife, (8) **MR. ARPAN SAMANTA (PAN - HGCPS5544G) (Aadhaar No. 7594 3592 8195)** Son of Late Pravat Samanta, by Occupation - Business, (9) **MR. ARUP KUMAR DALUI (PAN - AGRPD0962D) (Aadhaar No. 4364 7347 4110)** Son of Sankar Kumar Dalui, by Occupation - Business, (10) **SMT. PRIYAMITA DALUI (PAN - CMKPD2169R)** Daughter of Late Sumita Samanta (Dalui), by Occupation - Service, residing 144F, Ganapati Sur Sarani, P.O. & P.S. - Sinthi, Kolkata - 700050, (11) **MRS. KUM KUM DAS (PAN - ALLPD2589H) (Aadhaar No. 6276 2417 3385)** Wife of Mr. Prashanta Das, by Occupation - Business, residing at 144B, Ganapati Sur Sarani, P.O. & P.S. - Sinthi, Kolkata - 700050, represented by our constituted Attorney **SATYAKRISHNA ENTERPRISE (PAN - ADNFS1451R)** a Partnership Firm having its registered office at 145A/2, Ganapati Sur Sarani, P.O. & P.S. - Sinthi, Kolkata - 700050, District North 24 Parganas, represented by its partners (1) **MR. TAPENDRA NATH BANERJEE (PAN - ADFPB4057N) (Aadhaar No. 9648 9264 6603)** Son of Late Rajendra Nath Banerjee, by




Addl. District Sub-Registrar
Cossipore, Dum Dum

31 JAN 2024

faith - Hindu, by Nationality - Indian, by Occupation - Business, residing at 145A/2, Ganapati Sur Sarani (Previously South Sinthee Road), P.O. & P.S. - Sinthee, Kolkata - 700050, **(2) MR. TIRTHANKAR BANERJEE (PAN - BIJPB4015N) (Aadhaar No. 4184 9664 0314)** Son of Mr. Tapendra Nath Banerjee, by faith - Hindu, by Nationality - Indian, by Occupation - Business, residing at 145A/2, Ganapati Sur Sarani (Previously South Sinthee Road), P.O. & P.S. - Sinthee, Kolkata - 700050, by way of three nos of Development Agreement cum Development Power of Attorney being Nos. 150609875, 150609923, 150609885 for the year 2023 registered at A.D.S.R.O. Cossipore Dum Dum do hereby solemnly affirm and declare as follows:-

1. That the property which is fully mentioned in the Schedule belongs to us.
2. That we are the absolute owners of **Premises No. 144F, Ganapati Sur Sarani, P.S. - Sinthee, Kolkata - 700050, Assessee No.110022505154, within Ward No. 002, under the limits of Kolkata Municipal Corporation.**
3. That we will submit a plan to the city Architect's Department For sanction. The property which is fully mentioned in the schedule below is demarcated by boundary walls.
4. That we will be liable for dispute of any with our neighbor in any manner whatsoever regarding the boundary of the said land in future. The Kolkata Municipal Corporation will also not be liable for any litigation over the said land.
5. That there is no civil or criminal suit pending against the said land.
6. That the said land is free from all encumbrances.



[Handwritten signature]

addl. District Sub-Registrar
Cossipora, Dum Dum

31 JAN 2024

7. That the physical area and boundary profile of the plot under physical possession of us and we also undertake that the KMC will not anyway liable for any dispute regarding change of boundary profile and area.
8. That a site plan showing the actual measurement of the boundaries is attached herewith marked in **RED** verge line.

SCHEDULE

ALL THAT piece and parcel of land measuring about 6 Cottahs 4 Chittacks 37 Sq.ft more or less (as per Deed) i.e. 421.498 Sq.mt. more or less of **Premises No. 144F, Ganapati Sur Sarani, P.S. – Sinthee, Kolkata – 700050, Assessee No.110022505154, within Ward No. 002, under the limits of Kolkata Municipal Corporation** butted and bounded as follows:-

ON THE NORTH	:-	Ganapati Sur Sarani
ON THE SOUTH	:-	Premises No. 144I, Ganapati Sur Sarani and 144J, Ganapati Sur Sarani
ON THE EAST	:-	Premises No. 144H, Ganapati Sur Sarani
ON THE WEST	:-	3658 MM (12 feet) wide Common Passage

That the measurement of the boundary line of **Premises No. 144F, Ganapati Sur Sarani, P.S. – Sinthee, Kolkata – 700050, Assessee No.110022505154, within Ward No. 002, under the limits of Kolkata Municipal Corporation** are as follows:-

ON THE NORTH	:-	19700 MM
ON THE SOUTH	:-	8600 3150 11100 MM
ON THE EAST	:-	19621 MM



[Handwritten Signature]
Addl. District Sub-Registrar
Cossinora, Dum Dum

31 JAN 2024

ON THE WEST :- 22771 MM

That the above statements are true to our knowledge .

That this declaration will be filed to the Kolkata Municipal Corporation.

Signed on this the 29th day of January 2024.

WITNESSES :-

(1) Ranajit Shaw
100 S.S. Road
KOL-30

SATYAKRISHNA ENTERPRISE
T. K. Das
Jitankar Banerjee Partner

As Constituted Attorney of (1) SRI PRAKASH SAMANTA(2) MR SUBHAH SAMANTA(3) MR BIKASH SAMANTA(4) MR. ABHASH SAMANTA(5) SMT. SABITA SAMANTA(6) SMT. NAMITA SAHA(7) SMT. ANJU SAMANTA(8) MR. ARPAN SAMANTA(9) MR. ARUP KUMAR DALUI(10) SMT. PRIYAMITA DALUI(11) MRS. KUM KUM DAS

SIGNATURE OF THE DECLARANTS

(2) Ashim K. Ghosh
W/O, K.M.D. Das
KOL - 700030

Drafted by as per K.M.C. proforma :-












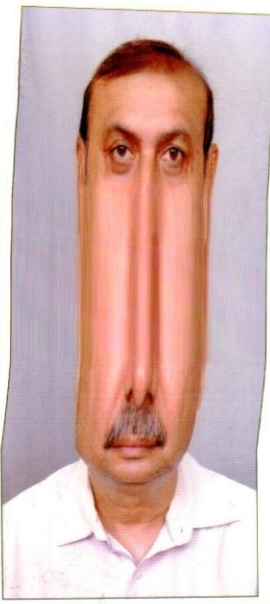








Ranajit Shaw
Ranajit Shaw
Advocate
High Court Calcutta
Enrolment No. F-673/628/2015



Addl. District Sub-Registrar
Cassioore, Dum Dum

31 JAN 2024

SPECIMEN FORM FOR TEN FINGERPRINTS

Signature of the Executants / Presentants							
 <i>Tokunbo Alabi Bamji</i>	Little	Ring	Middle				
	(Left Hand)			Fore			Thumb
							
	Thumb	Fore	Middle			Ring	Little
	(Right Hand)						
 <i>Jirihanku Bamji</i>	Little	Ring	Middle				
	(Left Hand)			Fore			Thumb
							
	Thumb	Fore	Middle			Ring	Little
	(Right Hand)						
	Little	Ring	Middle				
	(Left Hand)			Fore			Thumb
	Thumb	Fore	Middle			Ring	Little
	(Right Hand)						



[Handwritten signature]

Addl. District Sub-Registrar
Cossigore, Dum Dum

31 JAN 2024

BOUNDARY PLAN AT PREMISES NO.-144F, GANAPATI SUR SARANI,
P.S.- SINTHEE, KOLKATA-700050, WARD NO-002, BOROUGH NO-I
UNDER KOLKATA MUNICIPAL CORPORATION.


ASSEESSE NO:- 110022505154

AREA OF LAND AS PER DEED = 06 K.-04 CH.-37 SQ.FT./421.498 SQ.M.

AREA BOUNDED BY RED BORDER 



N

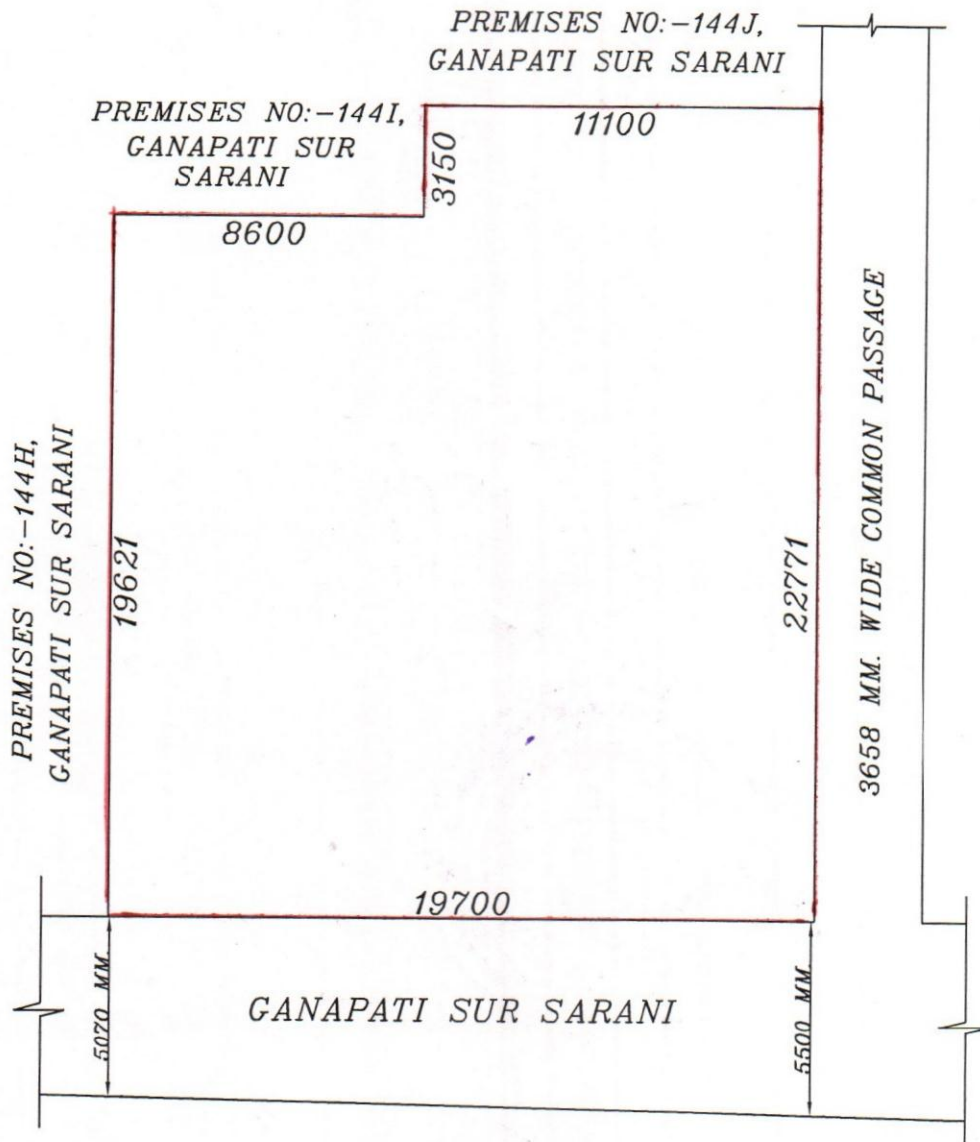

SITE PLAN
SCALE:1:200

SATYA KRISHNA ENTERPRISE

Takun Banerjee
Partner

SATYA KRISHNA ENTERPRISE

Sankar Banerjee
Partner

Bablu Biswas

BABLU BISWAS

B.TECH(CIVIL), M.TECH(GEO), MIE, M.I.G.S
CHARTERED ENGINEER(M-1786908)
ENLISTED LBS OF
KOLKATA MUNICIPAL CORPORATION
LICENCE NO-1150, CLASS-I

SIGN. OF OWNERS/APPLICANTS.

SIG. OF L.B.S



[Handwritten signature]

**Addl. District Sub-Registrar
Cossipore, Dum Dum**

31 JAN 2020

SAWAS
A TECHNICAL ENGINEER (ME) MRS
REGISTERED ENGINEER (M-178908)
REGISTERED LESS OF
KOLKATA MUNICIPAL CORPORATION
10/000-1100 CLASS

Major Information of the Deed

Deed No :	I-1506-00863/2024	Date of Registration	31/01/2024
Query No / Year	1506-2000267532/2024	Office where deed is registered	
Query Date	30/01/2024 8:00:50 PM	A.D.S.R. COSSIPORE DUMDUM, District: North 24-Parganas	
Applicant Name, Address & Other Details	RANAJIT SHAW HIGH COURT CALCUTTA, Thana : Hare Street, District : Kolkata, WEST BENGAL, PIN - 700001, Mobile No. : 7980485196, Status :Advocate		
Transaction	Additional Transaction		
[0901] Declaration, Declaration relating to immovable property			
Set Forth value	Market Value		
Rs. 1/-	Rs. 1,95,30,422/-		
Stampduty Paid(SD)	Registration Fee Paid		
Rs. 10/- (Article:4)	Rs. 7/- (Article:E)		
Remarks	Received Rs. 50/- (FIFTY only) from the applicant for issuing the assement slip.(Urban area)		


Land Details :

District: North 24-Parganas, P.S:- Sinthi, Corporation: KOLKATA MUNICIPAL CORPORATION, Road: Ganapati Sur Sarani, , Premises No: 144F, , Ward No: 002 Pin Code : 700050

Sch No	Plot Number	Khatian Number	Land Use Proposed ROR	Area of Land	SetForth Value (In Rs.)	Market Value (In Rs.)	Other Details
L1	(RS :-)		Bastu	6 Katha 4 Chatak 37 Sq Ft	1/-	1,95,30,422/-	Width of Approach Road: 12 Ft.,
Grand Total :				10.3973Dec	1 /-	195,30,422 /-	





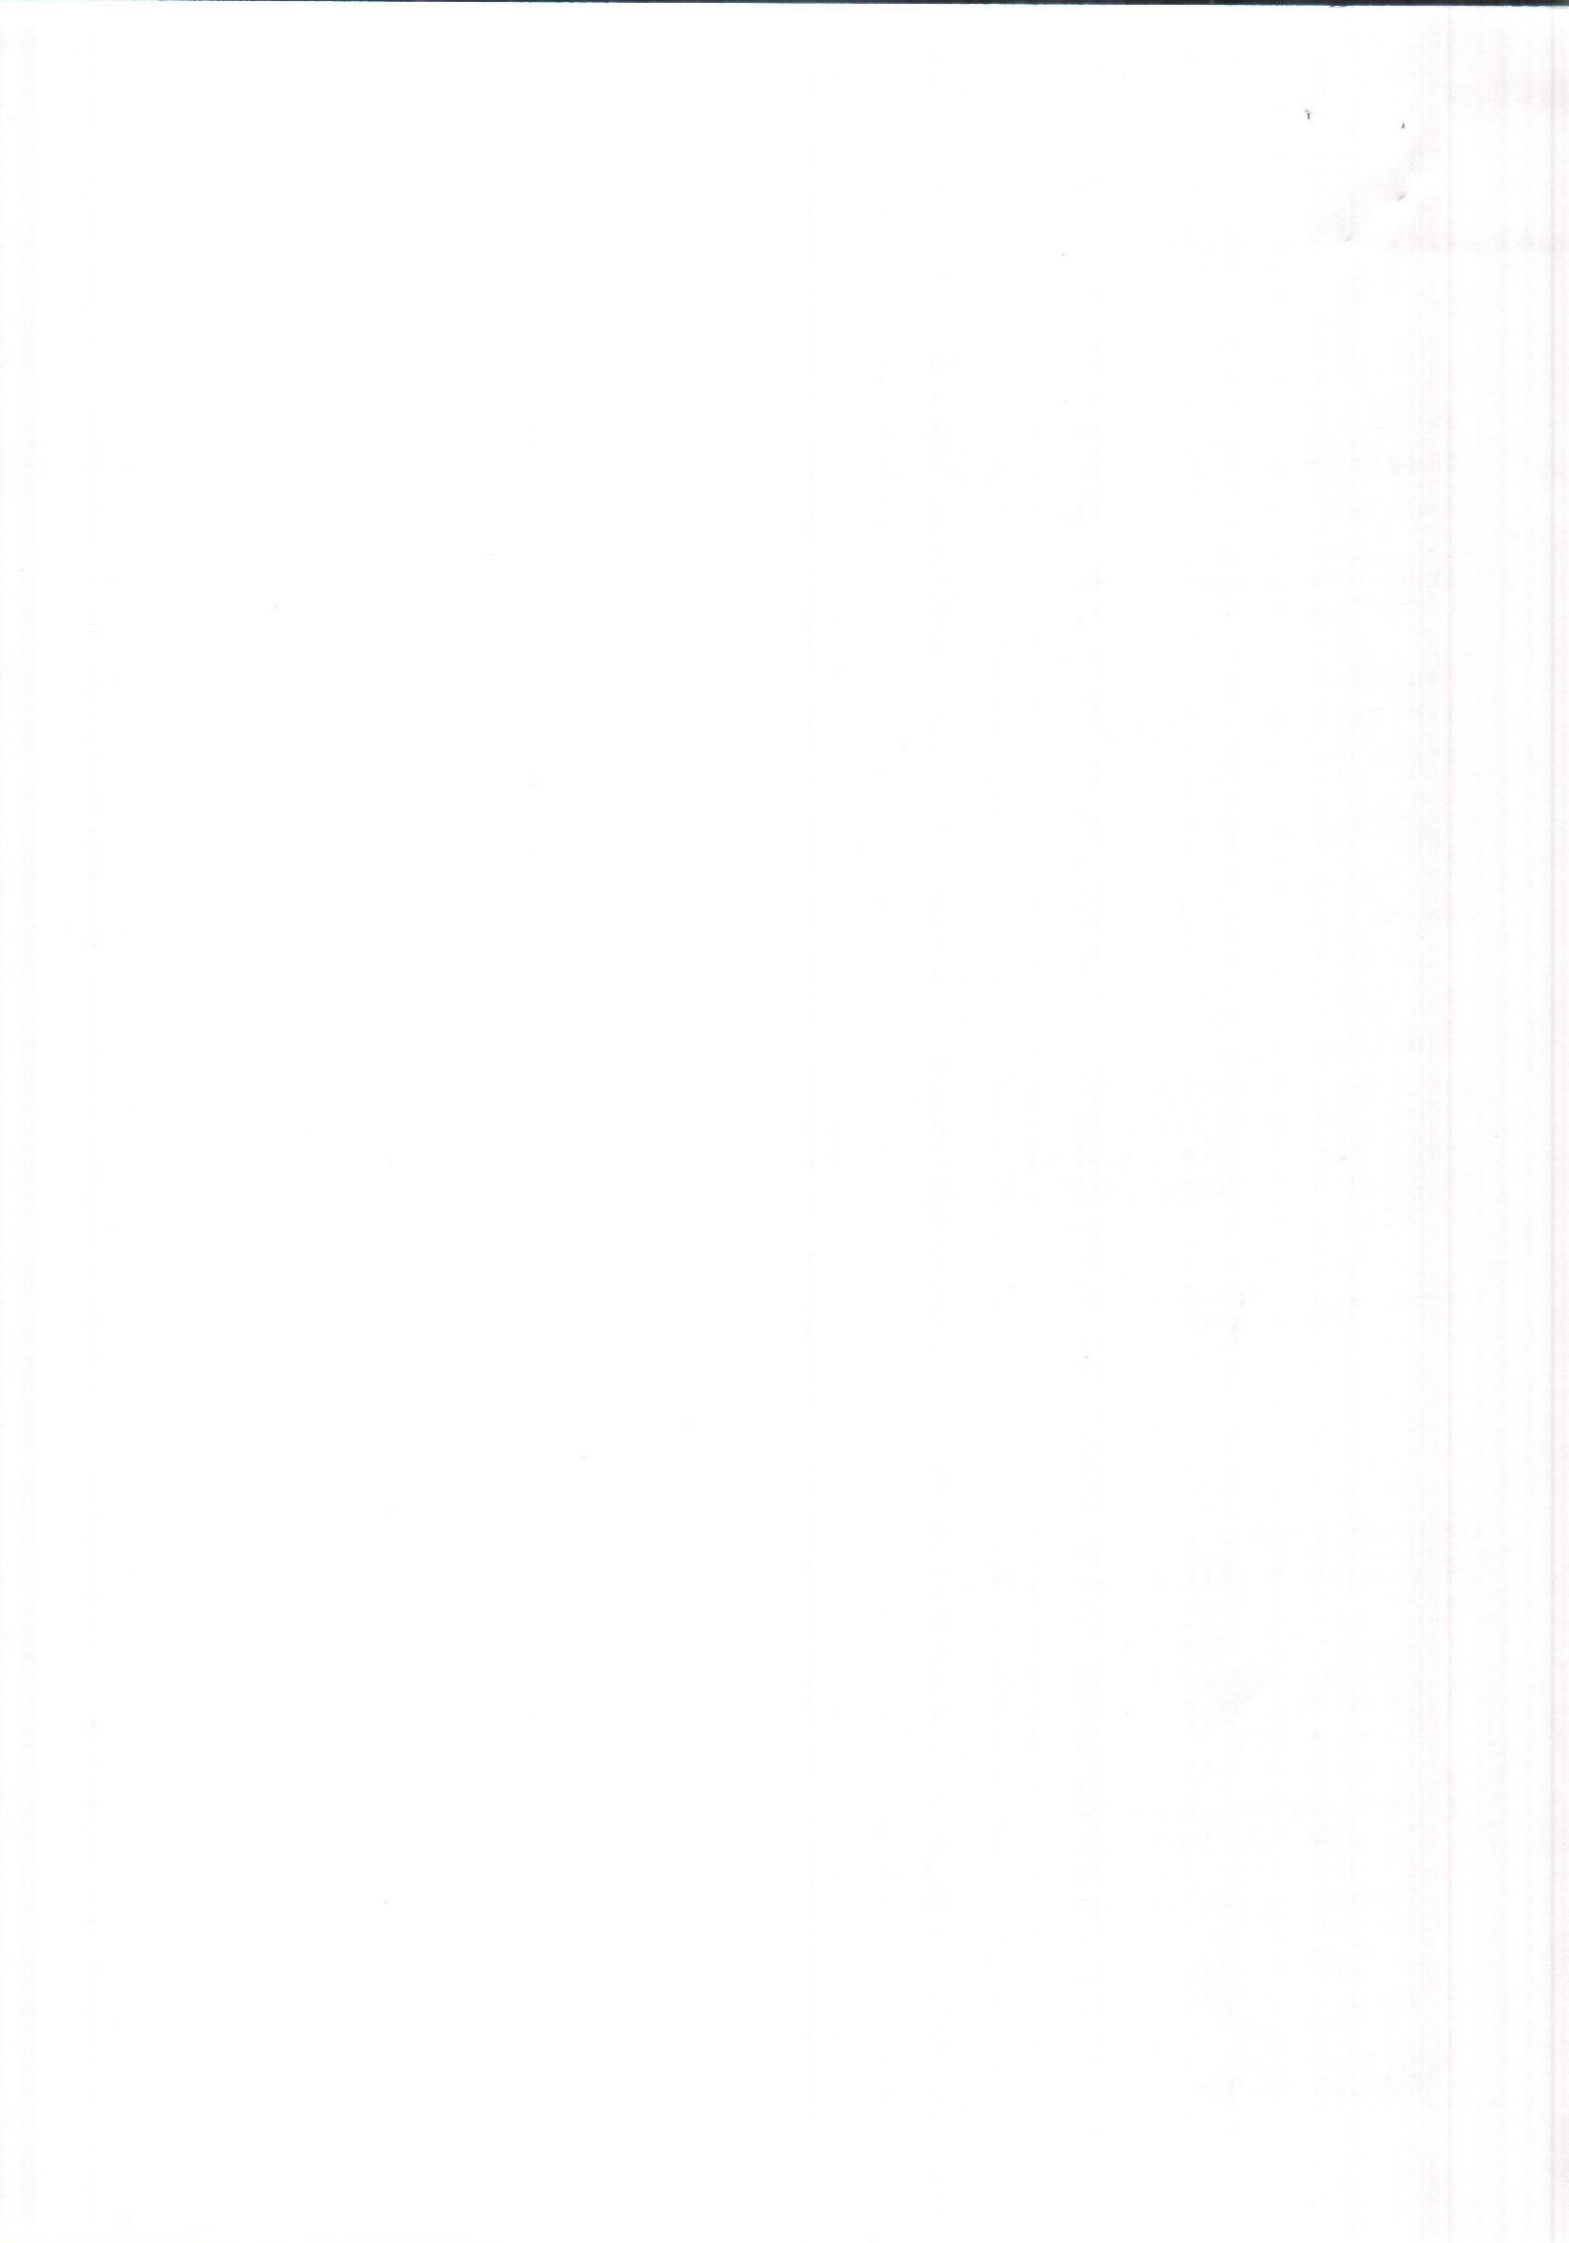

Declarant Details :

SI No	Name,Address,Photo,Finger print and Signature
1	Shri Prakash Samanta Son of Late Rajendra Nath Samanta 144F Ganapati Sur Sarani, City:- Not Specified, P.O:- Sinthi, P.S:-Sinthi, District:-North 24-Parganas, West Bengal, India, PIN:- 700050 Sex: Male, By Caste: Hindu, Occupation: Business, Citizen of: India, PAN No.:: azxxxxx7p, Aadhaar No: 20xxxxxxxx4232, Status :Individual, Executed by: Attorney, Executed by: Attorney
2	Mr SUBHASH SAMANTA Son of Late RAJENDRA NATH SAMANTA 144F GANAPATI SUR SARANI, City:- Not Specified, P.O:- SINTHI, P.S:-Sinthi, District:-North 24-Parganas, West Bengal, India, PIN:- 700050 Sex: Male, By Caste: Hindu, Occupation: Business, Citizen of: India, PAN No.:: RLxxxxx6N, Aadhaar No: 63xxxxxxxx4721, Status :Individual, Executed by: Attorney, Executed by: Attorney
3	Mr BIKASH SAMANTA Son of Late RAJENDRA NATH SAMANTA 144F GANAPATI SUR SARANI, City:- Not Specified, P.O:- SINTHI, P.S:-Sinthi, District:-North 24-Parganas, West Bengal, India, PIN:- 700050 Sex: Male, By Caste: Hindu, Occupation: Service, Citizen of: India, PAN No.:: DTxxxxx7H, Aadhaar No: 34xxxxxxxx5480, Status :Individual, Executed by: Attorney, Executed by: Attorney




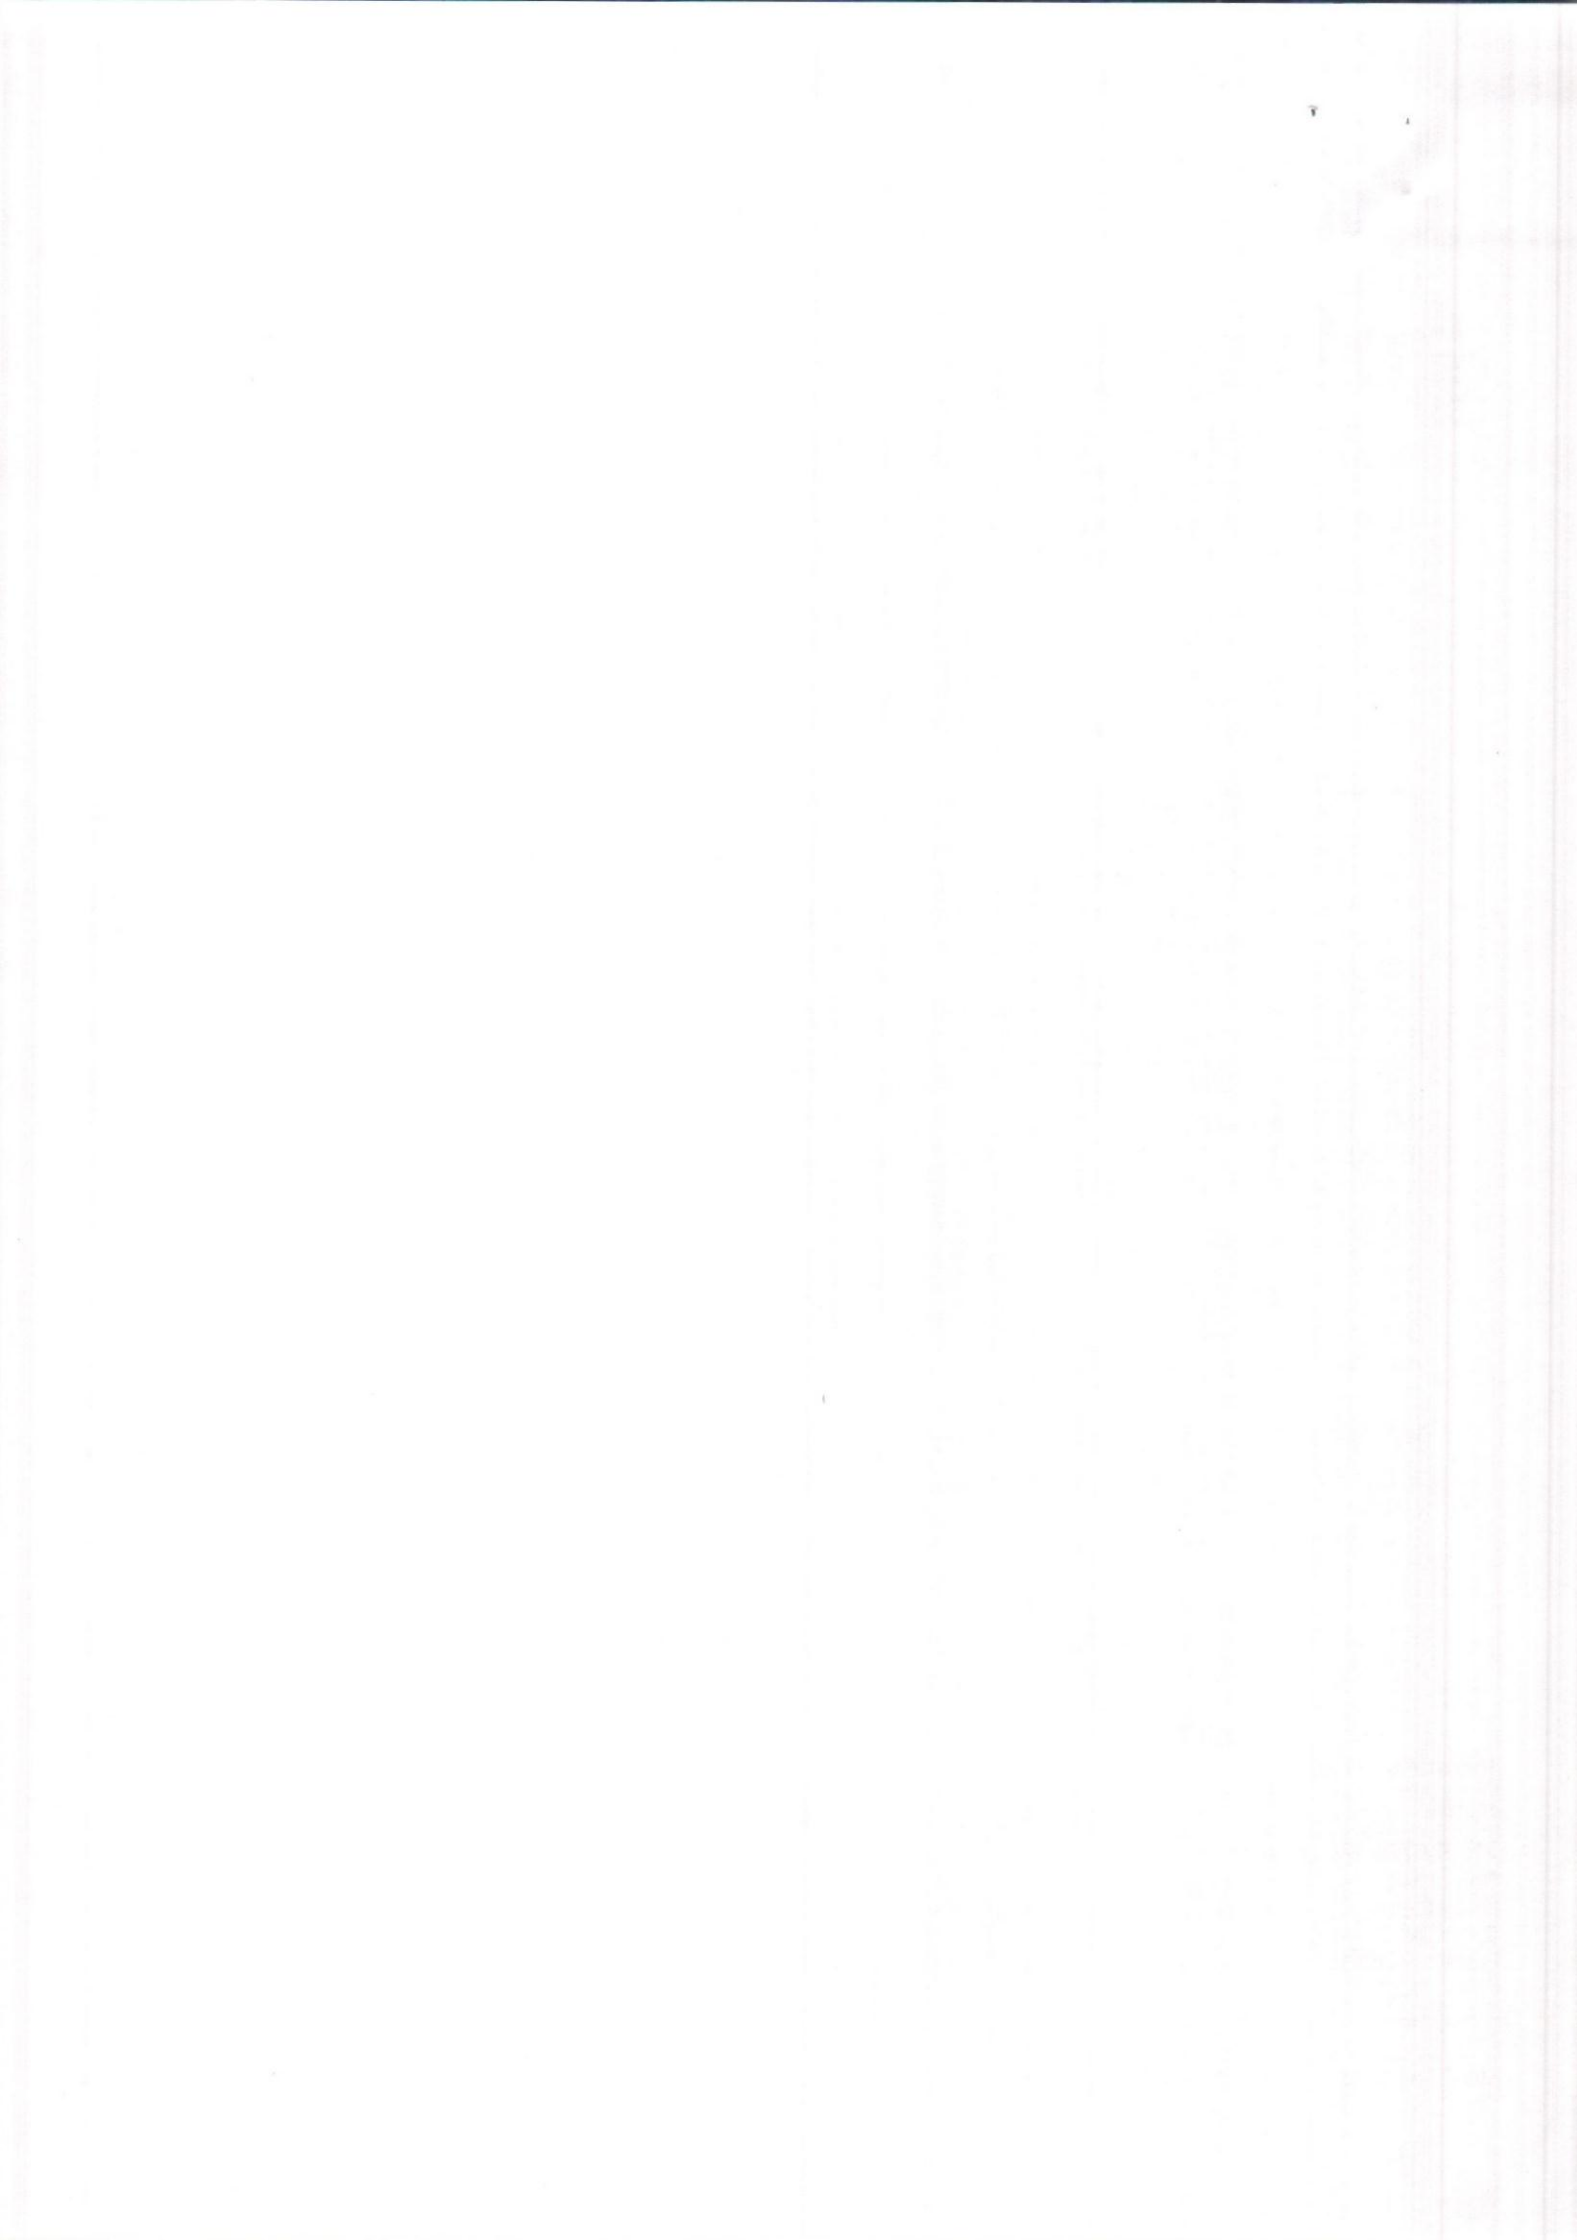
4	<p>Mr ABHASH SAMANTA Son of Late RAJENDRA NATH SAMANTA 144F GANAPTI SUR SARANI, City:- Not Specified, P.O:- SINTHI, P.S:-Sinthi, District:-North 24-Parganas, West Bengal, India, PIN:- 700050 Sex: Male, By Caste: Hindu, Occupation: Business, Citizen of: India, PAN No.:: RHxxxxxx1J, Aadhaar No: 95xxxxxxxx3730, Status :Individual, Executed by: Attorney, Executed by: Attorney</p>
5	<p>Smt SABITA SAMANTA Daughter of Late RAJENDRA NATH SAMANTA 144F GANAPATI SUR SARANI, City:- Not Specified, P.O:- SINTHI, P.S:-Sinthi, District:-North 24-Parganas, West Bengal, India, PIN:- 700050 Sex: Female, By Caste: Hindu, Occupation: Business, Citizen of: India, PAN No.:: RKxxxxxx3F, Aadhaar No: 66xxxxxxxx5388, Status :Individual, Executed by: Attorney, Executed by: Attorney</p>
6	<p>Smt NAMITA SAHA Daughter of Late RAJENDRA NATH SAMANTA 144F GANAPATI SUR SARANI, City:- Not Specified, P.O:- SINTHI, P.S:-Sinthi, District:-North 24-Parganas, West Bengal, India, PIN:- 700050 Sex: Female, By Caste: Hindu, Occupation: House wife, Citizen of: India, PAN No.:: FFxxxxxx4L, Aadhaar No: 47xxxxxxxx1395, Status :Individual, Executed by: Attorney, Executed by: Attorney</p>
7	<p>Smt ANJU SAMANTA Wife of Late PRAVAT SAMANTA 144F GANAPATI SUR SARANI, City:- Not Specified, P.O:- SINTHI, P.S:-Sinthi, District:-North 24-Parganas, West Bengal, India, PIN:- 700050 Sex: Female, By Caste: Hindu, Occupation: House wife, Citizen of: India, PAN No.:: EFxxxxxx0D, Aadhaar No: 90xxxxxxxx3206, Status :Individual, Executed by: Attorney, Executed by: Attorney</p>
8	<p>Mr ARPAN SAMANTA Son of Late PRAVAT SAMANTA 144F GANAPATI SUR SARANI, City:- Not Specified, P.O:- SINTHI, P.S:-Sinthi, District:-North 24-Parganas, West Bengal, India, PIN:- 700050 Sex: Male, By Caste: Hindu, Occupation: Business, Citizen of: India, PAN No.:: HGxxxxxx4G, Aadhaar No: 75xxxxxxxx8195, Status :Individual, Executed by: Attorney, Executed by: Attorney</p>
9	<p>Mr ARPAN SAMANTA Son of Late PRAVAT SAMANTA 144F GANAPATI SUR SARANI, City:- Not Specified, P.O:- SINTHI, P.S:-Sinthi, District:-North 24-Parganas, West Bengal, India, PIN:- 700050 Sex: Male, By Caste: Hindu, Occupation: Business, Citizen of: India, PAN No.:: HGxxxxxx4G, Aadhaar No: 75xxxxxxxx8195, Status :Individual, Executed by: Attorney, Executed by: Attorney</p>
10	<p>Mr ARUP KUMAR DALUI Son of Late SANKAR KUMAR DALUI 144F GANAPATI SUR SARANI, City:- Not Specified, P.O:- SINTHI, P.S:-Sinthi, District:-North 24-Parganas, West Bengal, India, PIN:- 700050 Sex: Male, By Caste: Hindu, Occupation: Business, Citizen of: India, PAN No.:: AGxxxxxx2D, Aadhaar No: 43xxxxxxxx4110, Status :Individual, Executed by: Attorney, Executed by: Attorney</p>
11	<p>Smt PRIYAMITA DALUI Daughter of Late SUMITA SAMANTA 144F GANAPATI SUR SARANI, City:- Not Specified, P.O:- SINTHI, P.S:-Sinthi, District:-North 24-Parganas, West Bengal, India, PIN:- 700050 Sex: Female, By Caste: Hindu, Occupation: Service, Citizen of: India, PAN No.:: CMxxxxxx9R, Aadhaar No: 76xxxxxxxx5762, Status :Individual, Executed by: Attorney, Executed by: Attorney</p>
12	<p>Mrs KUM KUM DAS Wife of Mr PRASHANTA DAS 144B GANAPATI SUR SARANI, City:- Not Specified, P.O:- SINTHI, P.S:-Sinthi, District:-North 24-Parganas, West Bengal, India, PIN:- 700050 Sex: Female, By Caste: Hindu, Occupation: Business, Citizen of: India, PAN No.:: ALxxxxxx9H, Aadhaar No: 62xxxxxxxx3385, Status :Individual, Executed by: Attorney, Executed by: Attorney</p>

Attorney Details :


SI No	Name,Address,Photo,Finger print and Signature			
1	Name Mr TAPENDRANATH BANERJEE (Presentant) Son of Late RAJENDRA NATH BANERJEE Date of Execution - 29/01/2024, , Admitted by: Self, Date of Admission: 31/01/2024, Place of Admission of Execution: Office	 Jan 31 2024 11:33AM	 Captured LTI 31/01/2024	 31/01/2024
PARTNER, SATYAKRISHNA ENTERPRISE , 145A/2 GANAPATI SUR SARANI, City:- Not Specified, P.O:- SINTHI, P.S:-Sinthi, District:-North 24-Parganas, West Bengal, India, PIN:- 700050 , 145A/2 GANAPATI SUR SARANI, City:- Not Specified, P.O:- SINTHI, P.S:-Sinthi, District:-North 24-Parganas, West Bengal, India, PIN:- 700050, Sex: Male, By Caste: Hindu, Occupation: Business, Citizen of: India, , PAN No.:: ADxxxxxx7N, Aadhaar No: 96xxxxxxxx6603 Status : Attorney, Attorney of : Shri Prakash Samanta, Mr SUBHASH SAMANTA, Mr BIKASH SAMANTA, Mr ABHASH SAMANTA, Smt SABITA SAMANTA, Smt NAMITA SAHA, Smt ANJU SAMANTA, Mr ARPAN SAMANTA, Mr ARPAN SAMANTA, Mr ARUP KUMAR DALUI, Smt PRIYAMITA DALUI, Mrs KUM KUM DAS				
2	Name Mr TIRTHANKAR BANERJEE Son of Mr TAPENDRA NATH BANERJEE Date of Execution - 29/01/2024, , Admitted by: Self, Date of Admission: 31/01/2024, Place of Admission of Execution: Office	 Jan 31 2024 11:32AM	 Captured LTI 31/01/2024	 31/01/2024
PARTNER, SATYAKRISHNA ENTERPRISE , 145A/2 GANAPATI SUR SARANI, City:- Not Specified, P.O:- SINTHI, P.S:-Sinthi, District:-North 24-Parganas, West Bengal, India, PIN:- 700050 , 145A/2 GANAPATI SUR SARANI, City:- Not Specified, P.O:- SINTHEE, P.S:-Sinthi, District:-North 24-Parganas, West Bengal, India, PIN:- 700050, Sex: Male, By Caste: Hindu, Occupation: Business, Citizen of: India, , PAN No.:: Blxxxxxx5N, Aadhaar No: 41xxxxxxxx0314 Status : Attorney, Attorney of : Shri Prakash Samanta, Mr SUBHASH SAMANTA, Mr BIKASH SAMANTA, Mr ABHASH SAMANTA, Smt SABITA SAMANTA, Smt NAMITA SAHA, Mr ARPAN SAMANTA, Mr ARPAN SAMANTA, Mr ARUP KUMAR DALUI, Smt PRIYAMITA DALUI, Mrs KUM KUM DAS				

Identifier Details :

Name	Photo	Finger Print	Signature
Mr RANAJIT SHAW Son of Mr SUKUMAR SHAW HIGH COURT CALCUTTA, City:- Not Specified, P.O:- GPO, P.S:-Hare Street, District:-Kolkata, West Bengal, India, PIN:- 700001	 31/01/2024	 Captured 31/01/2024	 31/01/2024
Identifier Of Mr TAPENDRANATH BANERJEE, Mr TIRTHANKAR BANERJEE			





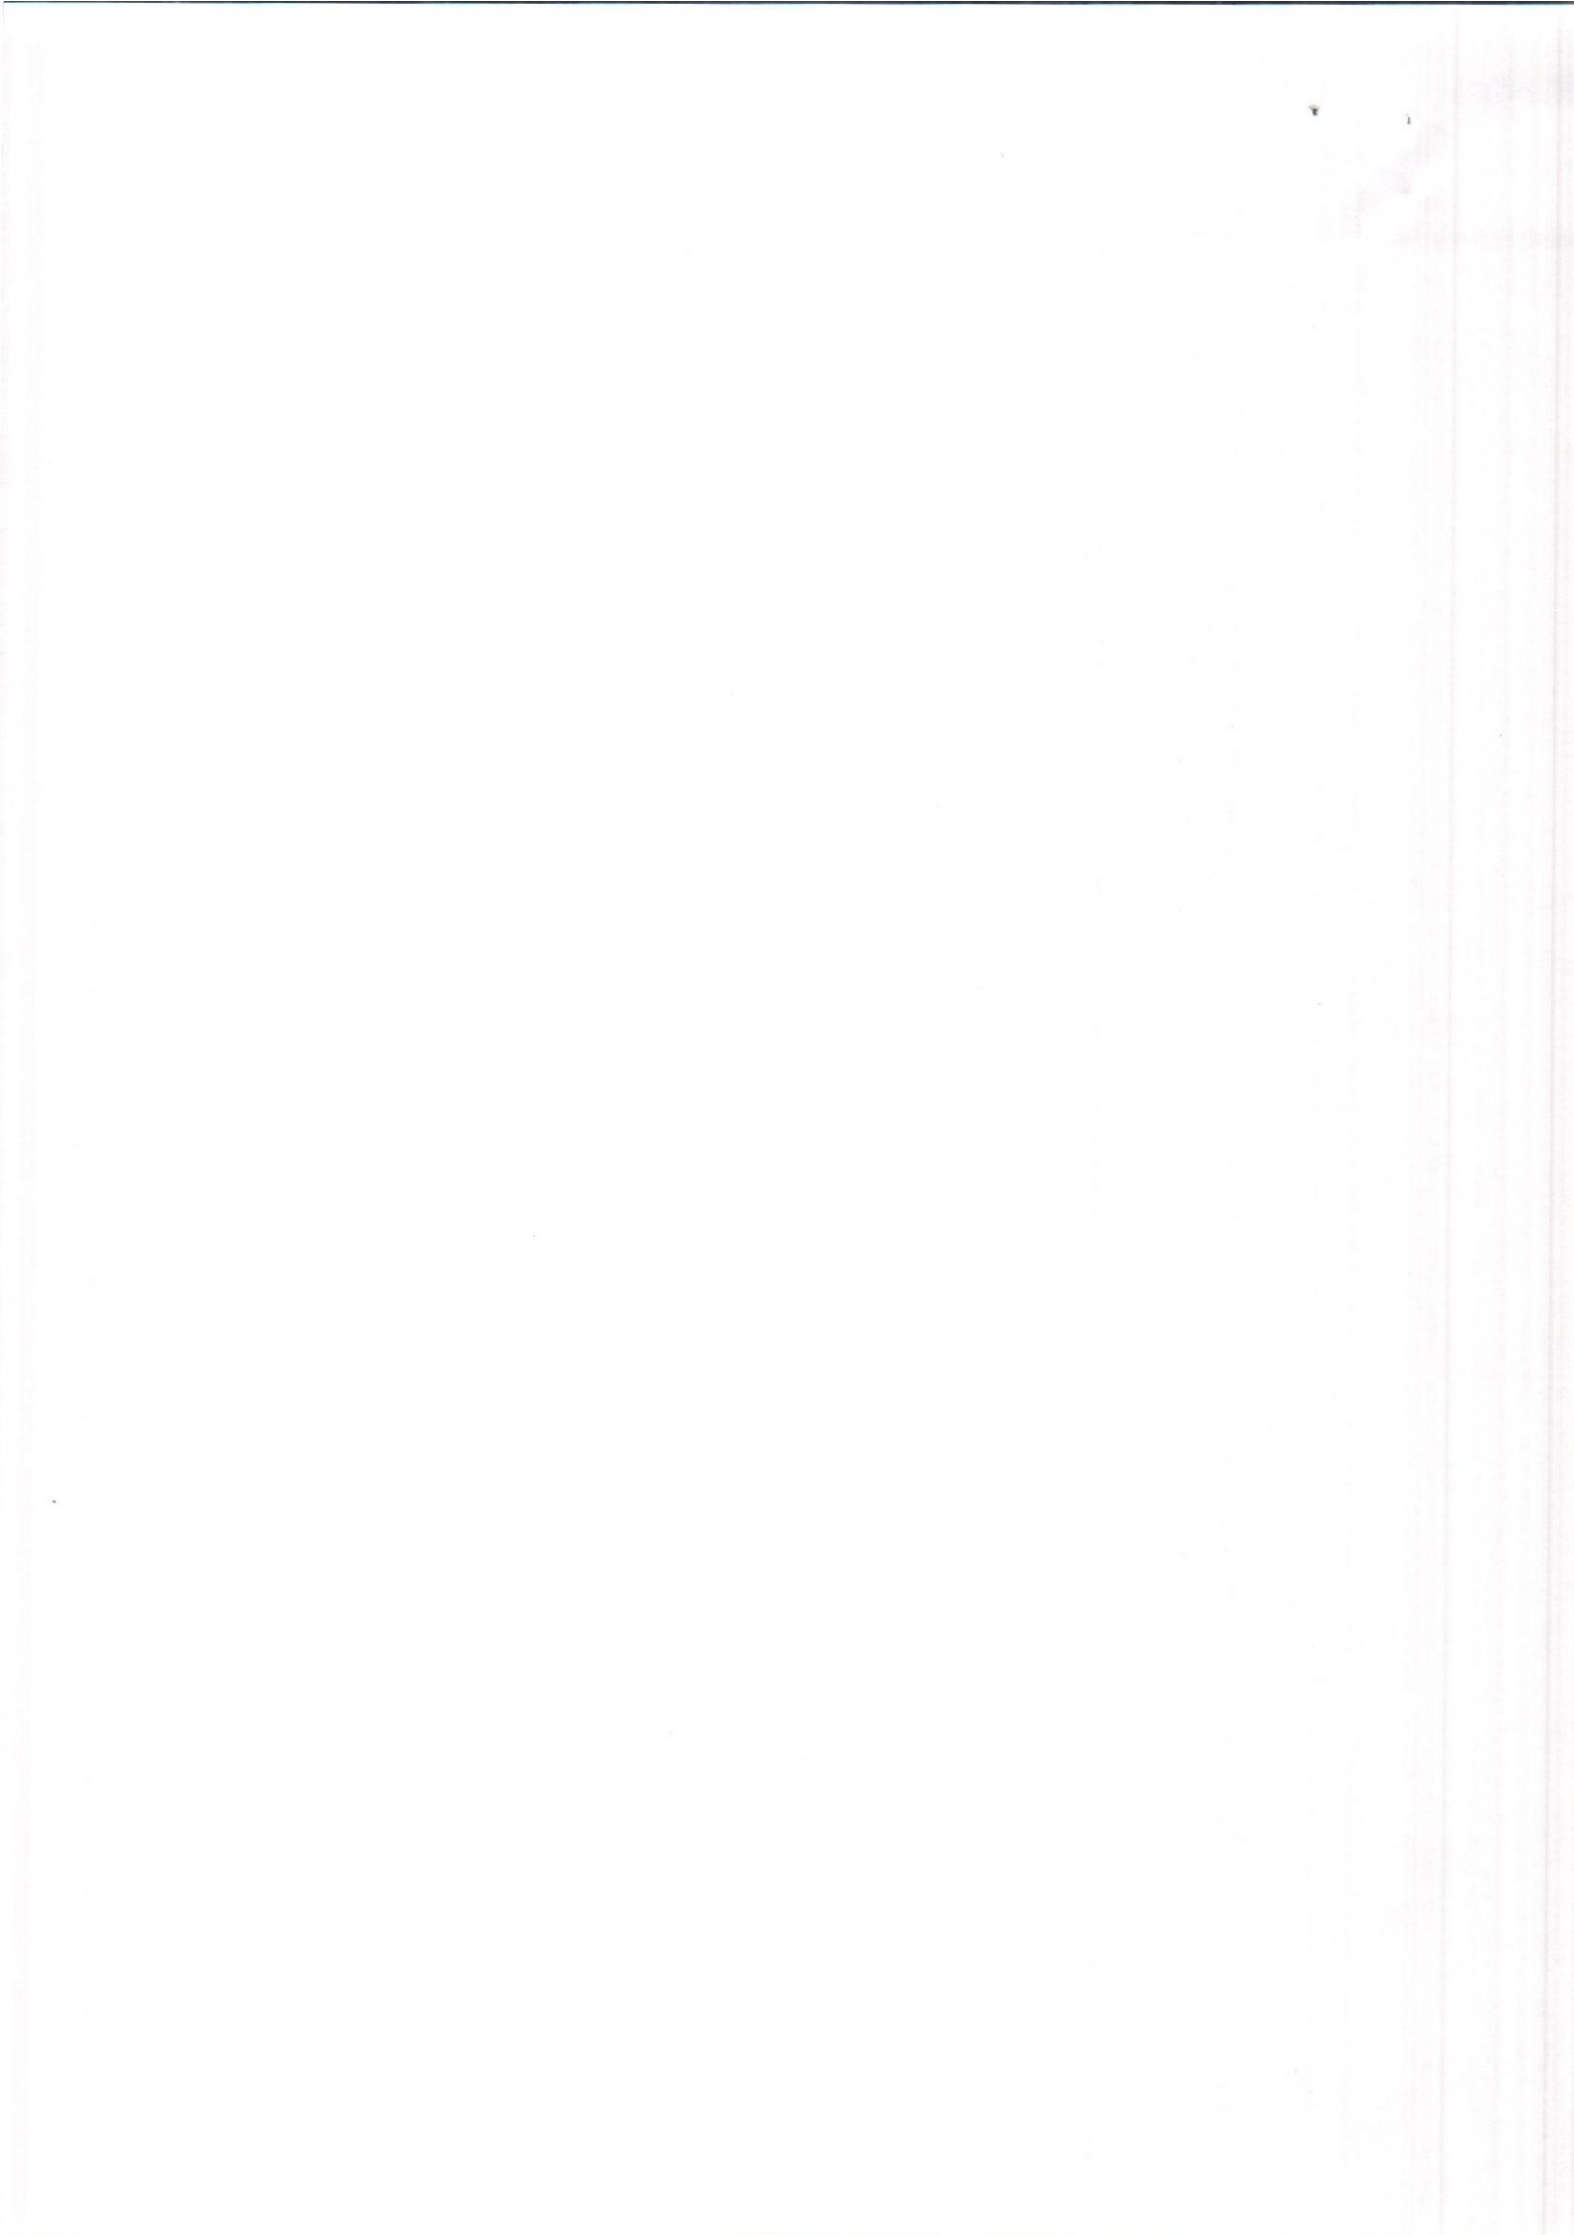

Endorsement For Deed Number : I - 150600863 / 2024

On 31-01-2024

Certificate of Admissibility(Rule 43,W.B. Registration Rules 1962)

Admissible under rule 21 of West Bengal Registration Rule, 1962 duly stamped under schedule 1A, Article number : 4 of Indian Stamp Act 1899.

Presentation(Under Section 52 & Rule 22A(3) 46(1),W.B. Registration Rules,1962)

Presented for registration at 11:29 hrs on 31-01-2024, at the Office of the A.D.S.R. COSSIPORE DUMDUM by Mr TAPENDRANATH BANERJEE ,

Executed by Attorney

1. Execution by Mr TAPENDRANATH BANERJEE, PARTNER, SATYAKRISHNA ENTERPRISE (Partnership Firm), 145A/2 GANAPATI SUR SARANI, City:- Not Specified, P.O:- SINTHI, P.S:-Sinthi, District:-North 24-Parganas, West Bengal, India, PIN:- 700050 as constituted attorney for 1. Shri Prakash Samanta 144F Ganapati Sur Sarani, P.O: Sinthi, Thana: Sinthi, , North 24-Parganas, WEST BENGAL, India, PIN - 700050, 2. Mr SUBHASH SAMANTA 144F GANAPATI SUR SARANI, P.O: SINTHI, Thana: Sinthi, , North 24-Parganas, WEST BENGAL, India, PIN - 700050, 3. Mr BIKASH SAMANTA 144F GANAPATI SUR SARANI, P.O: SINTHI, Thana: Sinthi, , North 24-Parganas, WEST BENGAL, India, PIN - 700050, 4. Mr ABHASH SAMANTA 144F GANAPATI SUR SARANI, P.O: SINTHI, Thana: Sinthi, , North 24-Parganas, WEST BENGAL, India, PIN - 700050, 5. Smt SABITA SAMANTA 144F GANAPATI SUR SARANI, P.O: SINTHI, Thana: Sinthi, , North 24-Parganas, WEST BENGAL, India, PIN - 700050, 6. Smt NAMITA SAHA 144F GANAPATI SUR SARANI, P.O: SINTHI, Thana: Sinthi, , North 24-Parganas, WEST BENGAL, India, PIN - 700050, 7. Smt ANJU SAMANTA 144F GANAPATI SUR SARANI, P.O: SINTHI, Thana: Sinthi, , North 24-Parganas, WEST BENGAL, India, PIN - 700050, 8. Mr ARPAN SAMANTA 144F GANAPATI SUR SARANI, P.O: SINTHI, Thana: Sinthi, , North 24-Parganas, WEST BENGAL, India, PIN - 700050, 9. Mr ARPAN SAMANTA 144F GANAPATI SUR SARANI, P.O: SINTHI, Thana: Sinthi, , North 24-Parganas, WEST BENGAL, India, PIN - 700050, 10. Mr ARUP KUMAR DALUI 144F GANAPATI SUR SARANI, P.O: SINTHI, Thana: Sinthi, , North 24-Parganas, WEST BENGAL, India, PIN - 700050, 11. Smt PRIYAMITA DALUI 144F GANAPATI SUR SARANI, P.O: SINTHI, Thana: Sinthi, , North 24-Parganas, WEST BENGAL, India, PIN - 700050, 12. Mrs KUM KUM DAS 144B GANAPATI SUR SARANI, P.O: SINTHI, Thana: Sinthi, , North 24-Parganas, WEST BENGAL, India, PIN - 700050 is admitted by him


Indetified by Mr RANAJIT SHAW, , Son of Mr SUKUMAR SHAW, HIGH COURT CALCUTTA, P.O: GPO, Thana: Hare Street, , Kolkata, WEST BENGAL, India, PIN - 700001, by caste Hindu, by profession Advocate

2. Execution by Mr TIRTHANKAR BANERJEE, PARTNER, SATYAKRISHNA ENTERPRISE (Partnership Firm), 145A/2 GANAPATI SUR SARANI, City:- Not Specified, P.O:- SINTHI, P.S:-Sinthi, District:-North 24-Parganas, West Bengal, India, PIN:- 700050 as constituted attorney for 1. Shri Prakash Samanta 144F Ganapati Sur Sarani, P.O: Sinthi, Thana: Sinthi, , North 24-Parganas, WEST BENGAL, India, PIN - 700050, 2. Mr SUBHASH SAMANTA 144F GANAPATI SUR SARANI, P.O: SINTHI, Thana: Sinthi, , North 24-Parganas, WEST BENGAL, India, PIN - 700050, 3. Mr BIKASH SAMANTA 144F GANAPATI SUR SARANI, P.O: SINTHI, Thana: Sinthi, , North 24-Parganas, WEST BENGAL, India, PIN - 700050, 4. Mr ABHASH SAMANTA 144F GANAPATI SUR SARANI, P.O: SINTHI, Thana: Sinthi, , North 24-Parganas, WEST BENGAL, India, PIN - 700050, 5. Smt SABITA SAMANTA 144F GANAPATI SUR SARANI, P.O: SINTHI, Thana: Sinthi, , North 24-Parganas, WEST BENGAL, India, PIN - 700050, 6. Smt NAMITA SAHA 144F GANAPATI SUR SARANI, P.O: SINTHI, Thana: Sinthi, , North 24-Parganas, WEST BENGAL, India, PIN - 700050, 7. Mr ARPAN SAMANTA 144F GANAPATI SUR SARANI, P.O: SINTHI, Thana: Sinthi, , North 24-Parganas, WEST BENGAL, India, PIN - 700050, 8. Mr ARPAN SAMANTA 144F GANAPATI SUR SARANI, P.O: SINTHI, Thana: Sinthi, , North 24-Parganas, WEST BENGAL, India, PIN - 700050, 9. Mr ARUP KUMAR DALUI 144F GANAPATI SUR SARANI, P.O: SINTHI, Thana: Sinthi, , North 24-Parganas, WEST BENGAL, India, PIN - 700050, 10. Smt PRIYAMITA DALUI 144F GANAPATI SUR SARANI, P.O: SINTHI, Thana: Sinthi, , North 24-Parganas, WEST BENGAL, India, PIN - 700050, 11. Mrs KUM KUM DAS 144B GANAPATI SUR SARANI, P.O: SINTHI, Thana: Sinthi, , North 24-Parganas, WEST BENGAL, India, PIN - 700050 is admitted by him

Indetified by Mr RANAJIT SHAW, , Son of Mr SUKUMAR SHAW, HIGH COURT CALCUTTA, P.O: GPO, Thana: Hare Street, , Kolkata, WEST BENGAL, India, PIN - 700001, by caste Hindu, by profession Advocate

Payment of Fees

Certified that required Registration Fees payable for this document is Rs 7.00/- (E = Rs 7.00/-) and Registration Fees paid by Cash Rs 7.00/-

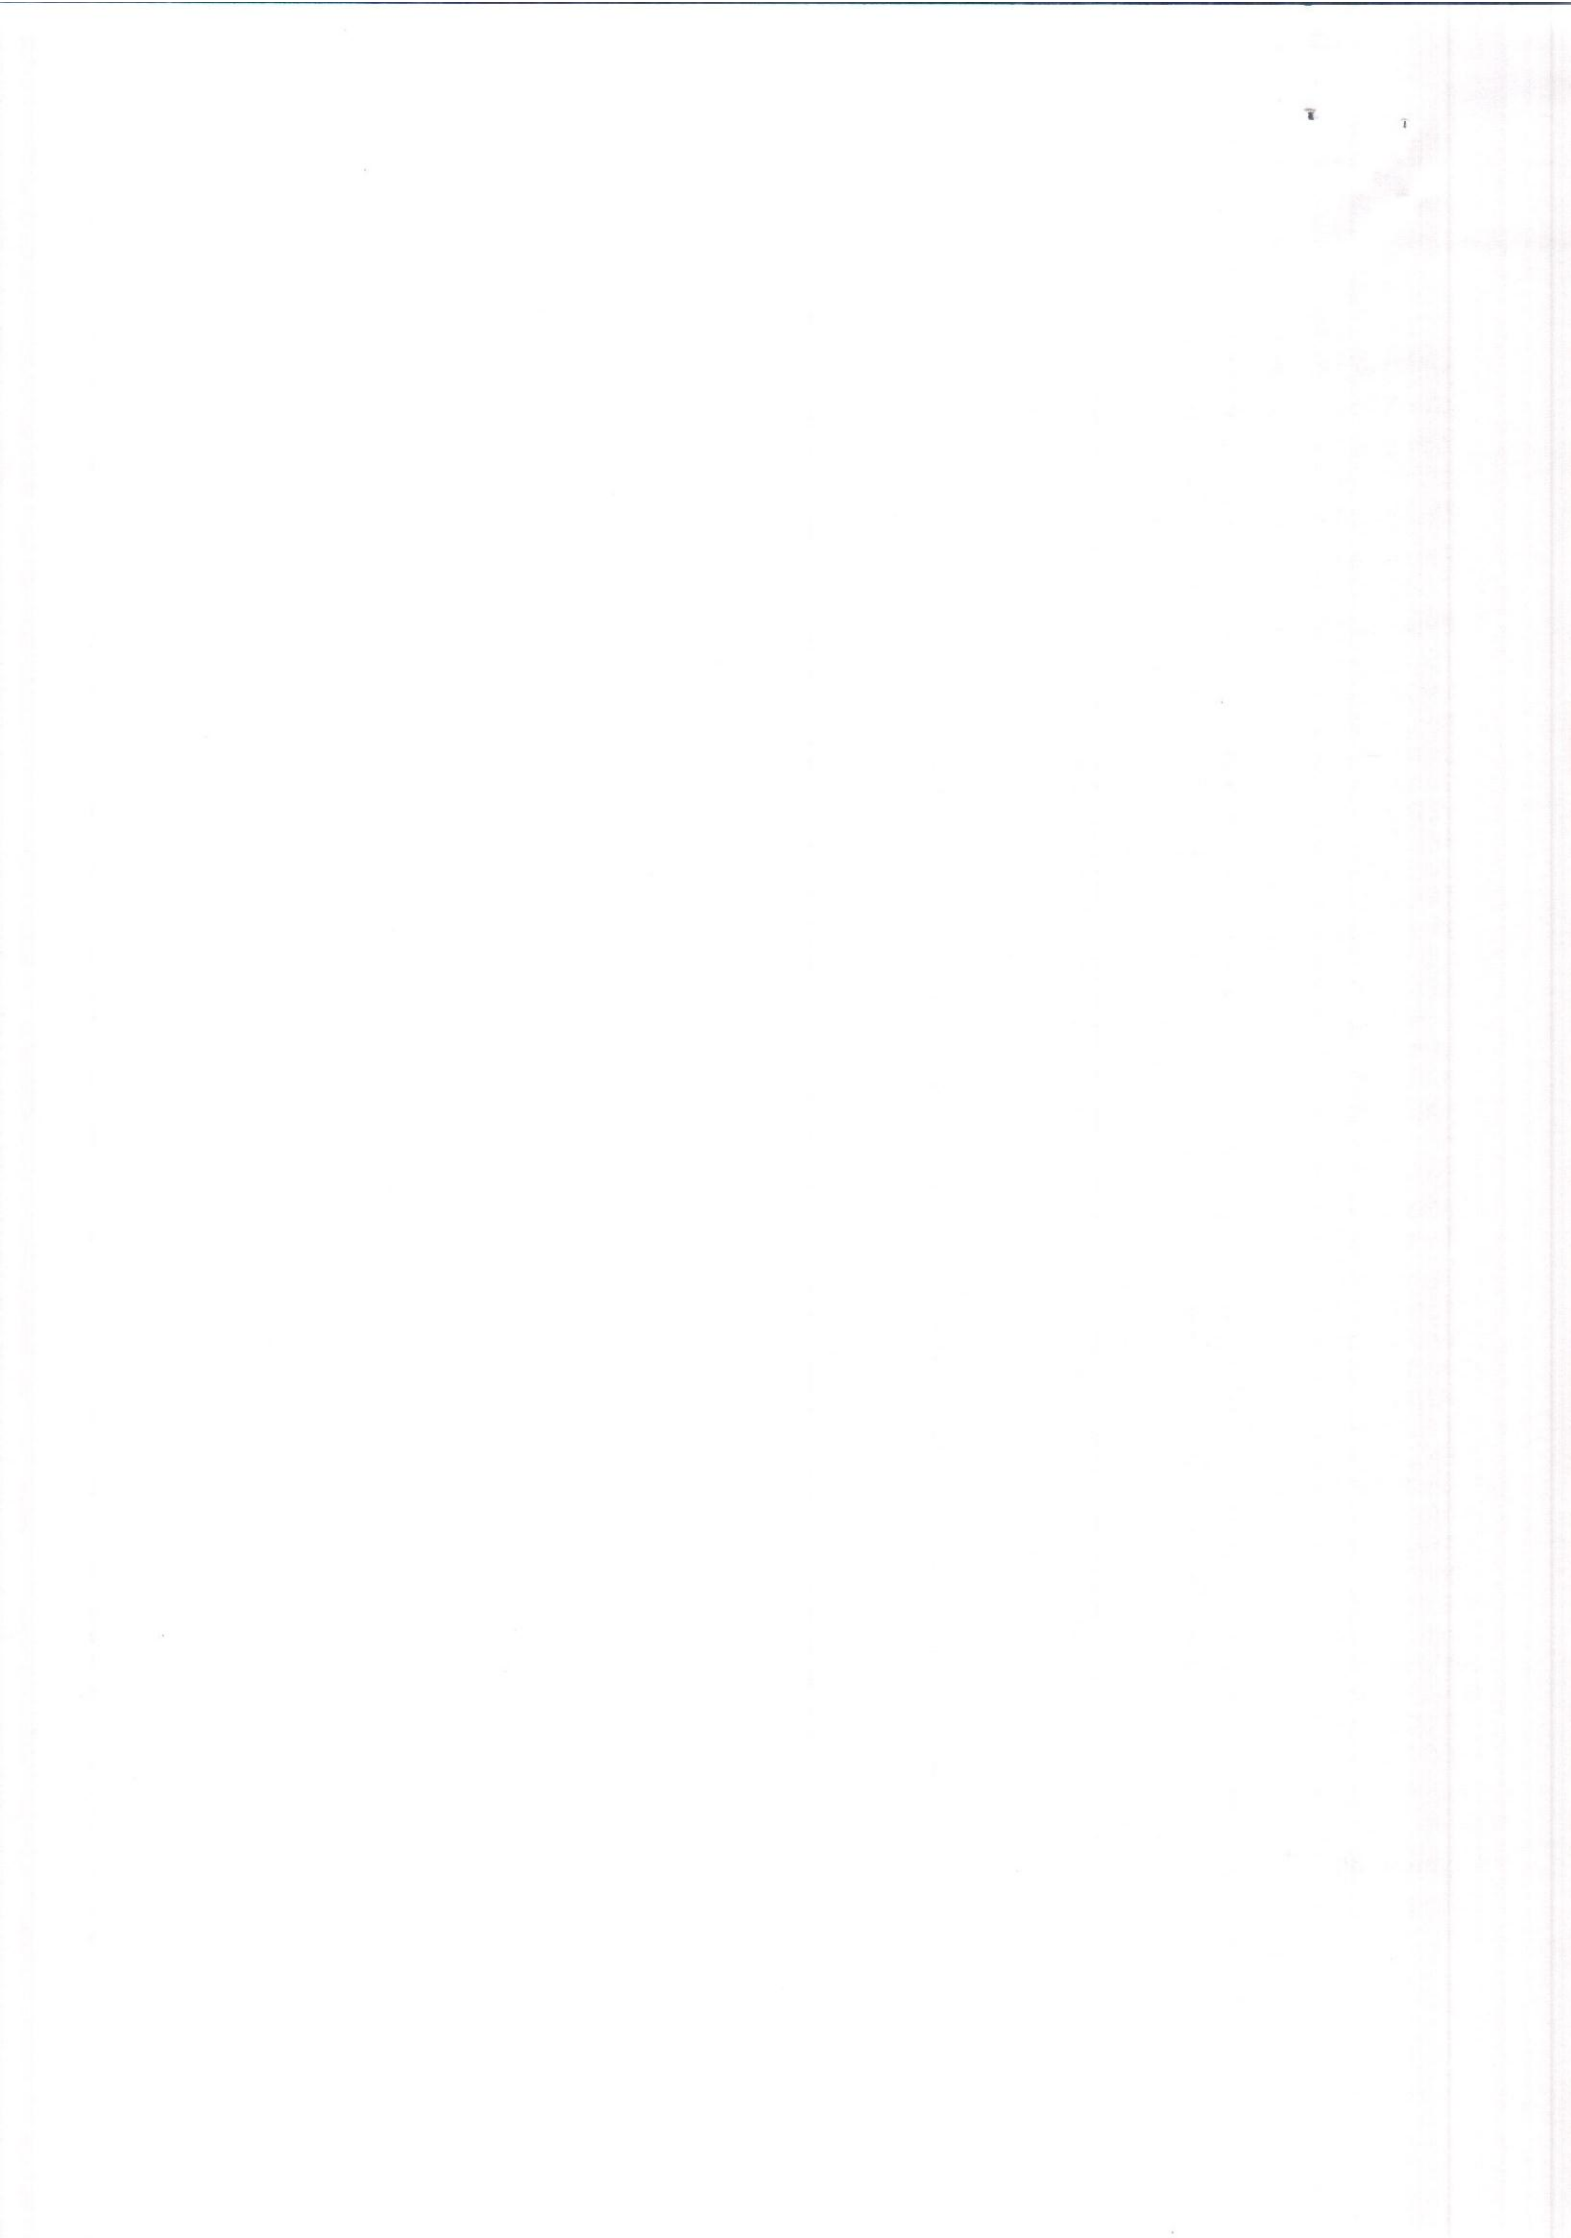


Payment of Stamp Duty

Certified that required Stamp Duty payable for this document is Rs. 10/- and Stamp Duty paid by Stamp Rs 10.00/-
Description of Stamp

1. Stamp: Type: Impressed, Serial no 2454, Amount: Rs.10.00/-, Date of Purchase: 16/01/2024, Vendor name: Ranjita Paul

Kaustava Dey

**Kaustava Dey
ADDITIONAL DISTRICT SUB-REGISTRAR
OFFICE OF THE A.D.S.R. COSSIPORE
DUMDUM
North 24-Parganas, West Bengal**

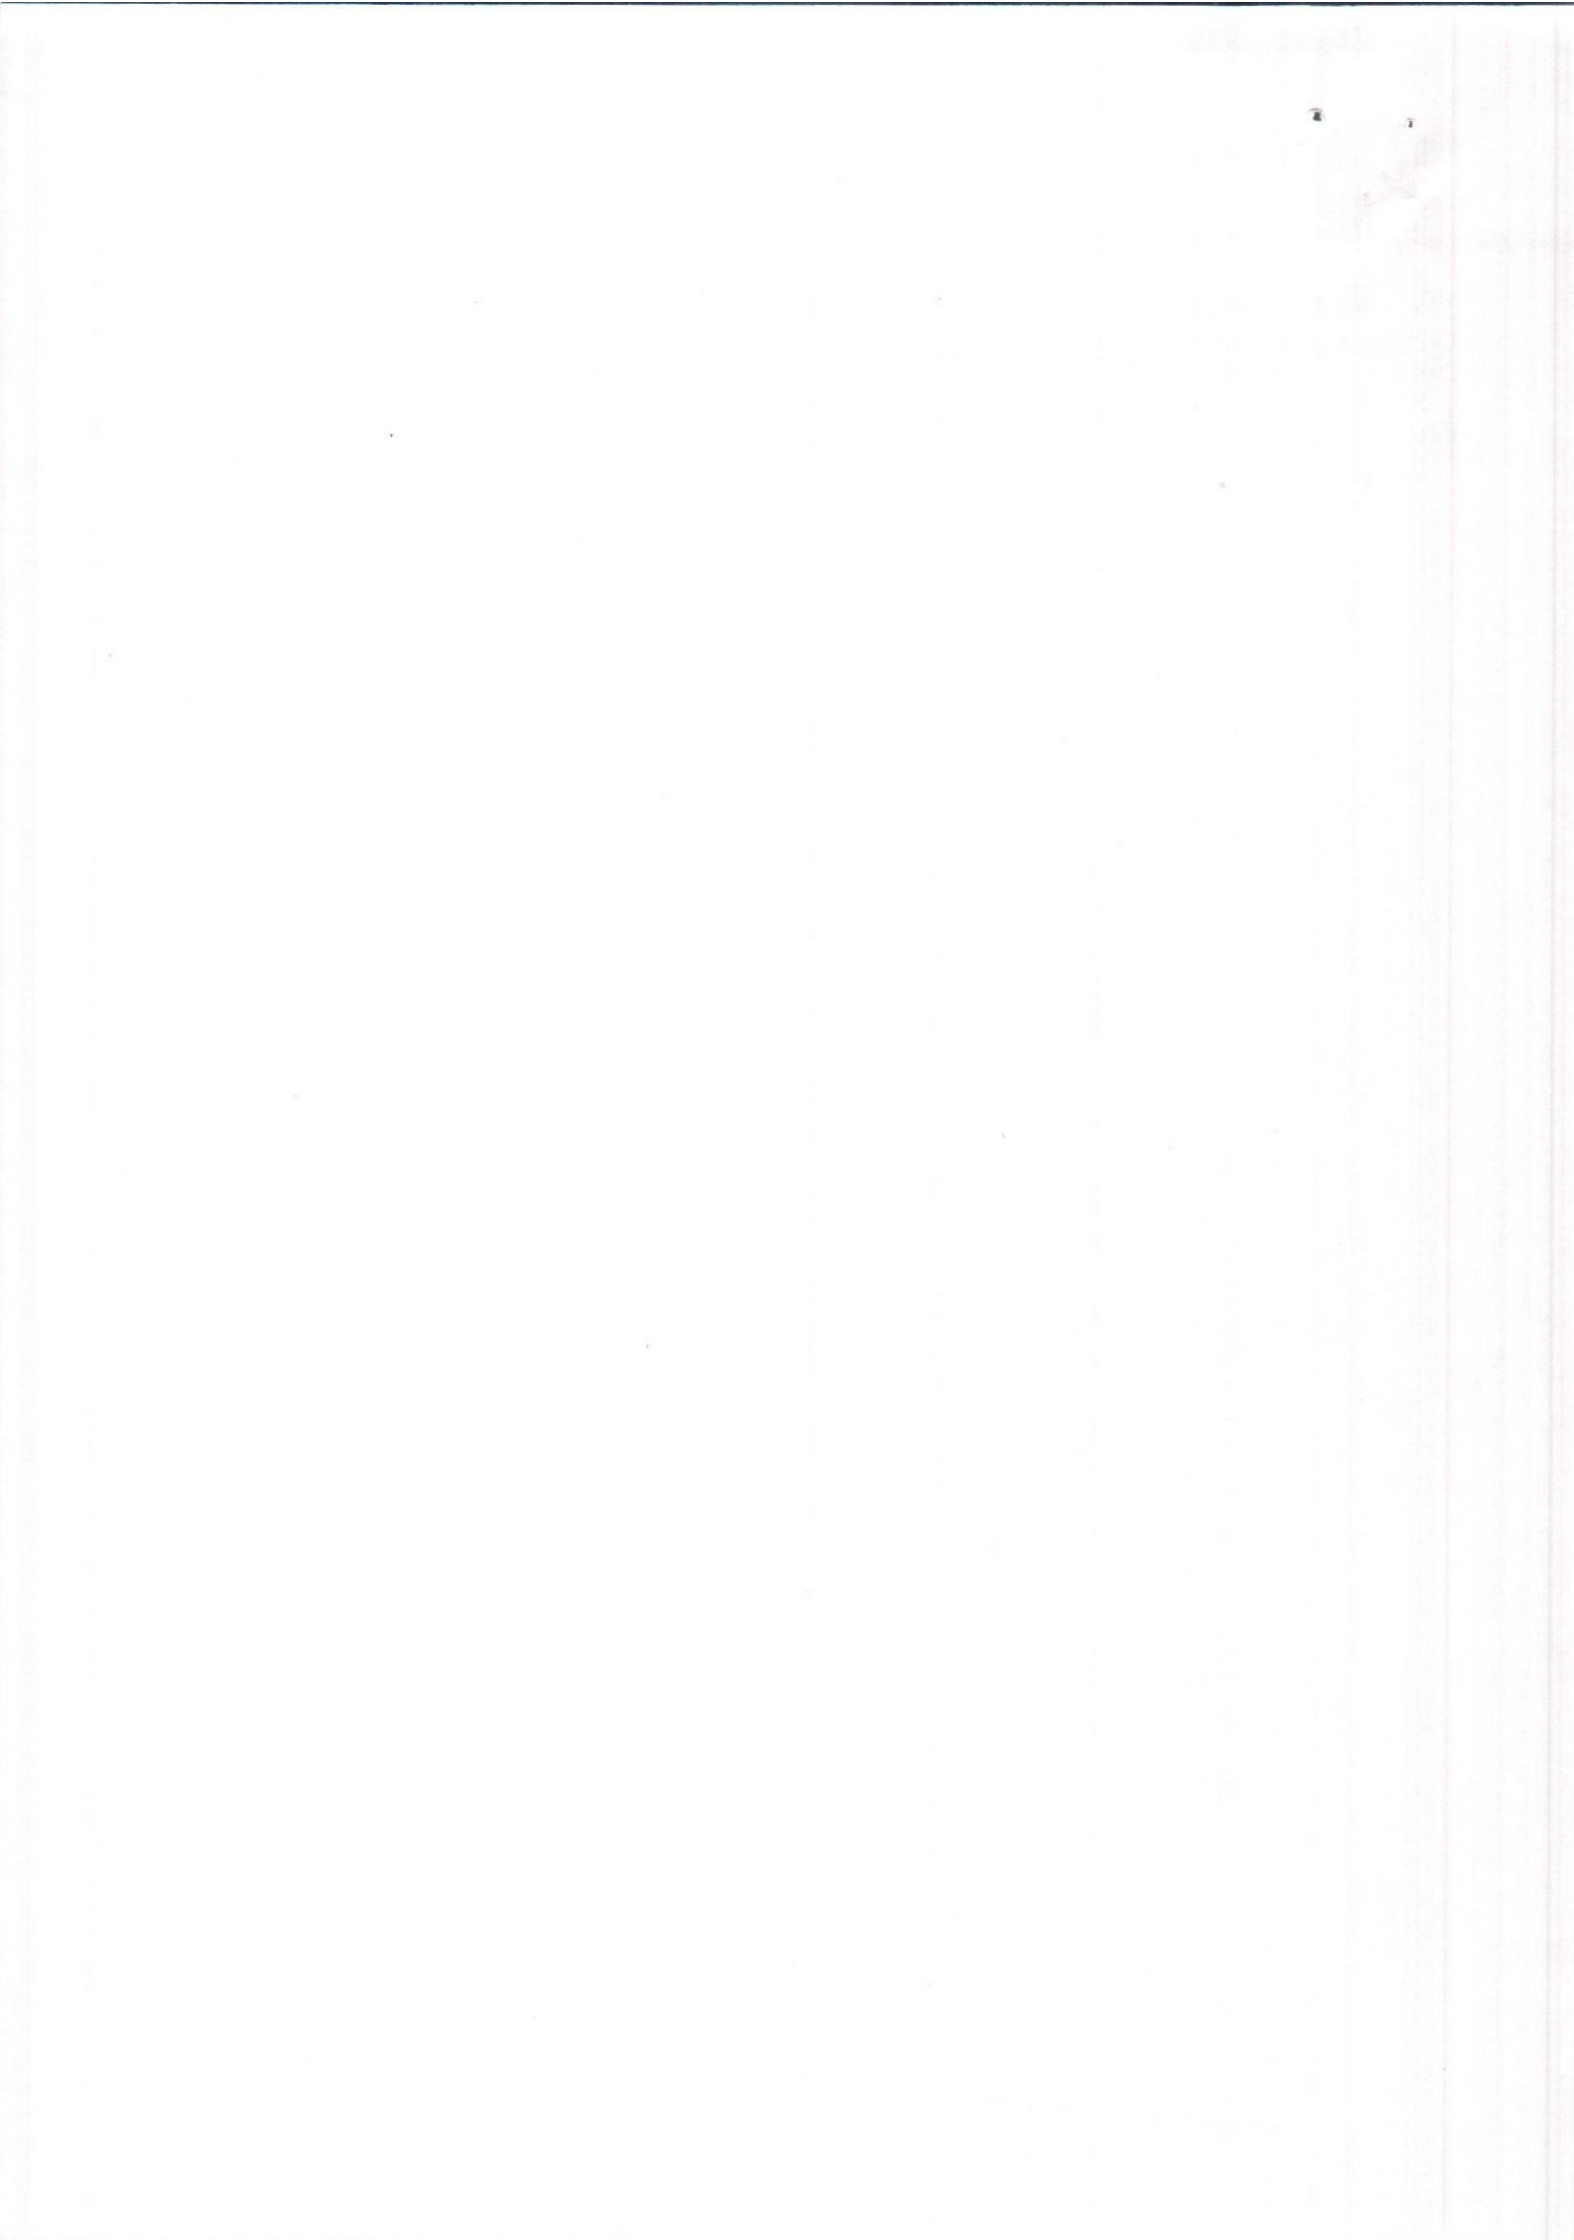

Certificate of Registration under section 60 and Rule 69.

Registered in Book - I

Volume number 1506-2024, Page from 33464 to 33478
being No 150600863 for the year 2024.



Kaustava Dey

Digitally signed by KAUSTAVA DEY
Date: 2024.02.01 11:24:37 +05:30
Reason: Digital Signing of Deed.

(Kaustava Dey) 01/02/2024

**ADDITIONAL DISTRICT SUB-REGISTRAR
OFFICE OF THE A.D.S.R. COSSIPORE DUMDUM
West Bengal.**

