

788)

2-07493/15




17.11
 10.25
 90154518

पश्चिमबङ्ग पश्चिम बंगाल WEST BENGAL

U 699200

Certified that the document is admitted to registration. The signature sheet/sheets & the endorsement sheet/sheets attached with this document are the part of this document.

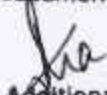
 Additional District Sub-Registrar
 Rajarhat, New Town, North 24-Pgs

DEVELOPMENT POWER OF ATTORNEY AFTER REGISTERED DEVELOPMENT
AGREEMENT 08 JUL 2015

TO ALL TO WHOM THESE PRESENTS SHALL WE, the persons hereinafter named SEND GREETINGS.

- 1) MR. SOUMENDRA NATH MONDAL holding PAN AEJPM5444H, aged about 63 years,
- 2) MR. PRABIR KUMAR MONDAL holding PAN AEJPM5443A, aged about 58 years, 3)
- MR. MANAT KUMAR MANDAL holding PAN BEWPM4356J, aged about 48 years, all sons of Late Bibhuti Bhusan Mondal, all by faith- Hindu, all by nationality- Indian, all by occupation- business, all residing at Vill- Reckjoani, Post Office- Rajarhat, Police Station- Rajarhat, Kolkata- 700135, District- 24 Parganas North.

(hereinafter for the sake of brevity referred to as "the said PRINCIPALS / OWNERS")

Prabir Kumar Mondal.

No. 13477 Date 29/6/15
Sold to Soumitra Realty and Infrastructure Pvt. Ltd.
of P-35 Mahipal Avenue, Dum Dum, Kolkata
Rupees 120

Samiran Das
Stamp Vendor
Alipore Police Court
South 24 Pgs., Kol-97

A.Ry
(Authenticated)



9378

SOUMITRA REALTY & INFRASTRUCTURE PRIVATE LIMITED

A.Ry
DIRECTOR



9380



Soumen Drenath Mandal



9381

Irabir Kumar Mandal



9382

Additional District Sub-Registrar
Rajarhat, New Town, North 24 Pgs.

07 JUL 2015

Manat Kumar Mandal

Identified by me -

Sarbojit Ghosh
Adv.

Sarbojit Ghosh
Advocate
High Court, Calcutta

WHEREAS:

A. The said **PRINCIPALS** have by the way of purchase from RABINDRA NATH PAL son of Kali Pada Pal on 29/11/1978 by way of Deed of Conveyance duly registered in the office A.D.S.R. - Cossipore, Dum Dum and recorded in Book- 1, Volume- 164, Pages- 27 to 31, Being no- 6879 for the Year 1978 became the owner of ALL THAT pieces and parcels of land containing 0.89 Acres i.e. 0.09 Acres comprised in C.S Dag- 1196 corresponding to R.S. Dag no- 1262 corresponding to L.R. Dag no- 1262, 0.26 Acres comprised in C.S Dag- 1199 corresponding to R.S. Dag no- 1265 corresponding to L.R. Dag no- 1265, 0.20 Acres comprised in C.S Dag- 1200 corresponding to R.S. Dag no- 1266 corresponding to L.R. Dag no- 1266, 0.34 Acres comprised in C.S Dag- 1201 corresponding to R.S. Dag no- 1267 corresponding to L.R. Dag no- 1267 all under R.S Khatian- 1707 in Mouza- Reckjoani, J.L. No- 13, Police Station- Rajarhat, within the jurisdiction of Rajarhat-Bishnupur- 1 Gram Panchayet, District North 24 Parganas together with easements of all kinds, more fully described in the **SCHEDULE** hereunder written and are presently seized and possessed of and/or otherwise well and sufficiently entitled to as the full and absolute owner thereof.

B. Thus the said **PRINCIPALS** in the manner stated above become the absolute owners and are presently seized and possessed of the **SAID LAND**, containing 0.89 Acres, more or less, more fully described in the **SCHEDULE** hereunder written (hereinafter for sake of brevity referred to as "**the SAID PROPERTY**");

C. The said Property is at present in peaceful possession of the said **OWNERS** and they intends to develop it by constructing building/buildings thereon containing Residential self-contained flats/units, flats, Parking Space with intention to sell, lease, transfer or otherwise dispose of or to deal with the same to the interested parties/persons.

D. As it is not practically feasible for the said **OWNERS** to be available at the time and participate in the development and construction activities of the said project, It has been felt imperative by the said **OWNERS** to choose and appoint a person to execute the tasks of Project Development and Sales in their name and/or on their behalf as their Agent and/or Attorney.

Stabir Kumar Mandal



Additional District Sub-Registrar
Rajarhat, New Town, North 24-Pgs.

07 JUL 2015

E. Hence, vide 01 (one) Development Agreement dated 30.06.2015 duly registered in the office of the A.D.S.R. Rajarhat, North 24 Parganas and duly recorded in Book- 1, Being no- 152307314 for the Year 2015, WE, the hereinabove named **PRINCIPALS** have authorized, appointed, constituted and empowered made in favour of **M/S SOUMITA REALTY & INFRASTRUCTURE PRIVATE LIMITED. [PAN. AAVCS8044E], (CIN. U45400WB2015PTC206452)** a private limited company duly incorporated under the provision of the Companies Act, 1956, having its registered office at P-35, Motijheel Avenue, Post Office- Motijheel, Police Station- Dum Dum, Kolkata- 700074, represented by its Director, **MR. AMITABH ROY** holding PAN ACGPR3774E son of Mr. Sunil Kumar Roy, working for gain at D-302, City Centre, DC Block, Post Office- Salt lake, Police Station- North Bidhan Nagar, Kolkata- 700 064 (hereinafter referred to as "**the said ATTORNEY**") who through its Directors has sufficient experience and knowledge in the work of Real Estate Development and Construction of Buildings and is capable of undertaking the Development of the said property and making Construction of the building/buildings; absolute authorized Agent and/or our true and lawful Attorney to look after, manage, control and deal on our behalf all matters connected with the development of the said Property and construction and completion of the building(s) thereon and sale/disposal of the constructed units/spaces, of Developer's allocation of 60% of the total sanctioned area in the new proposed buildings to be constructed i.e. habitable flat area, car parking space together with the proportionate share of common spaces, service area, open areas, together with the proportionate share in the land along with 60% car parking space and the said **M/S SOUMITA REALTY & INFRASTRUCTURE PRIVATE LIMITED** had also accepted such appointment on the terms and conditions more fully mentioned in such Agreement (hereinafter referred to as "**the said AGREEMENT**").

NOW KNOW YE BY THESE PRESENTS WE, the within-named **PRINCIPALS** doth hereby constitute and appoint the said Attorney as the true and lawful attorney, agent of the **PRINCIPALS** in the name and on behalf of the **PRINCIPALS** and to do execute exercise and perform all or any of the following acts, deeds and things relating to the said Property in terms of the said Agreement i.e. to say:

Sunil Kumar Roy



Additional District Sub-Registrar
Rajarhat, New Town, North 24 Parganas

07 JUL 2015

1. To look after, manage and assist the work of all Developments, Constructions, Marketing, etc. in the said Project and if necessary in respect thereof shall also obtain on behalf of the OWNERS necessary permissions/sanctions from The Kolkata Municipal Corporation, Municipality, Panchayet, Zilla Parisad, Panchayet & Rural Development, B.L.&L.R.O, S.D.L.&L.R.O, D.L.&L.R.O., Urban Land Ceiling Department, Kolkata Improvement Trust, Microwave Division of the BSNL, West Bengal Fire and Emergency Services, Airport Authority of India, Land Acquisition Collector, SWID, KMC, KMDA, Kolkata Police, West Bengal Police, Pollution Control Board, PWD and/or other Govt. Departments wherever and whenever required, and shall be entitled to likewise apply for and obtain connections and utilities at the said property from CESC Ltd./W.B.S.E.D.C.L, Kolkata Telephones, Irrigation Department, Pipe Line Gas and other Authorities and put new lines of drains, water connections and other communications and install new Lifts, Elevators, Escalators, Generators and other utilities and facilities upon obtaining all necessary permissions, licenses and sanctions for the use and enjoyment thereof by the occupiers in the said Building/Buildings, on such terms and conditions as may be deemed reasonable by the said ATTORNEY:

2. To defend the possession granted as above and maintain, manage the affairs of the said property and protect the same in all manners;

3. The said Attorney shall take-over the task of Construction at the said property.

4. The said Attorney shall carry on the said Construction in a lawful manner and shall abide by and comply with all formalities, legalities and other matters and shall not violate Building Rules, Regulations and laws and shall follow and observe the usual rules, procedures and practices in construction of the new Building or Buildings. The said Attorney shall always obtain necessary License(s)/ Permission(s)/Order(s) for storing the Building materials on foot paths or outside the said Premises, if so required to be stored for time being.

5. The said Attorney will employ its expertise and experience and look after the said work of Project execution in good substantial and workman like manner.

Attabir Kumar Mandal.



Additional District Sub-Registrar
Rajarhat, New Town, North 24 Pgs.

07 JUL 2015

6. To cause to be amalgamated the said property in the records of The Panchayet, The Kolkata Municipal Corporation and other concerned authority as one single property and for that purpose to do all required acts deeds and things as may be required:

7. To take all steps relating to the assessment of The Panchayet, The Kolkata Municipal Corporation taxes and/or the annual valuations of the said property and arrange for representation at all hearing and object to the assessments if unlawful or unreasonable or excessive and have the same finalized and completed;

8. To incur all rates, taxes, charges, expenses and other outgoings whatsoever (including Panchayet, The Kolkata Municipal Corporation rates and taxes, land revenue and other charges whatsoever) payable in respect of the said Property or the Building or Buildings that may be constructed thereon or any part or parts thereof and receive refund of the excess amounts, from the concerned authorities and to grant receipts and discharges in respect thereof;

9. To have the said lands/property surveyed and measured and to have the soil testing done thereon for knowing the strength of the soil beneath the ground level so that the structure load bearing capacity can be ascertained and so that the structural design can be prepared on the reports of the soil strength and to appoint Consultants and Experts for such soil testing at the appropriate remuneration and incur the same;

10. To appoint and also to terminate the appointment of Architects, Engineers, Structural Engineers, MEP Consultant, Environmental Consultant, PHE Consultant, Drainage and Plumbing Engineers, Fire-Fighting consultants, Electrical Engineers and such other Consultants, Engineers or Agencies as may be necessary for developing the said Lands/Property in such manner as the said Attorney may deem necessary and in appointing such Architects, Consultants etc. the said Attorney will be entitled to fix their fees and/or Consultation charges:

Itesbir Kumar Mandal



Additional District Sub-Registrar
Rajarhat, New Town, North 24 Pgs.

07 JUL 2015

11. To appoint suitable number of Supervisors, Contractors, Workers or Labours that may be necessary for carrying out the work of Construction including but not limited to the appointment of Contractors for Civil Construction, Drainage, Plumbing, Interior and Exterior Decoration, Gardening/Landscaping around the building and/or on the roof, Electrification, Fire Fighting, Digging deep Tube-well, Sanitation and to enter into and sign the Agreements with them fixing the remuneration and agree to the detailed terms and conditions of work/duties and manner of payments as the Attorney think fit and proper.

12. To appoint various other types of persons e.g. experts, skilled and unskilled workers directly or indirectly for the development of the said property and construction of the buildings/constructions including swimming pool (if any), health club, general club, gymnasium on the roof and other amenities and also appoint if necessary supervisor, caretakers, canteen operators, peons, operators, security guards, electricians and other necessary staff and employees and persons for managing the affairs of construction, possession and smoothly running and carrying out the developmental work and constructional activities at the said property.

13. To have prepared finalized submit modify the building plans for development and construction of building/s at the said property with The Kolkata Municipal Corporation, Panchayet, Zilla Parishad, P&RD, MED, KMDA, NKDA and/or any other authority or authorities as may be necessary and to sign verify and re-verify all applications, forms, undertakings, declarations, papers and documents in this regard;

14. To gift any part or portion of the said property to the Authorities concerned, if the situation so demands for the purposes connected to sanctioning of the plan, and do all other necessary acts deeds and things as be expedient for sanctioning, revalidation, renewal, modification and/or alteration of plans;

15. To deposit all requisite charges, Sanction fees and Govt. fees that may be necessary for sanctioning of plan and development at the said property and also all other fees like mutation fee, amalgamation fee, drainage connection fees, electric deposit and charges, completion fees, inspection fee or any other fees and charges or monetary payment that

Frederic Kumar Mandal



Additional District Sub-Registrar
Rajarhat, New Town, North 24-Pgs

07 JUL 2015

may from time to time become payable for Development and Construction and completion of the Building at the said Property;

16. To appear and represent the said **OWNERS** before any Registrar, Sub-Registrar, Additional Registrar and/or any other Registration Authorities, Collector, Commissioner, KMC or any other Municipality / Corporation, KMDA, Competent Authority under the Urban Land (Ceiling & Regulation) Act, 1976, Kolkata Improvement Trust, Fire Brigade, Govt. or Semi-Govt. body or Private body in connection with the matters relating to the said Property and its Development and Construction and completion of the Buildings on the Land of the said Property and for all other purpose as contained herein, either in person or through appointed lawyers or authorized representatives and to furnish all papers, documents as may be required and do all acts, deeds and things that may be necessary;

17. To sign and apply for permission for Sewerage, Drainage, Water, Telephone, Gas connection and/or any other connection as may be required or thought fit and proper and obtain Commencement certificate, Completion certificate and/or Certificate or Fitness/Occupancy for the entire Construction or part thereof from the concern authorities The Kolkata Municipal Corporation and to sign and submit all such papers, applications, documents, letters that may be necessary for obtaining these certificates or any other certificate and to deposit necessary Charges, Fees in respect thereof;

18. To apply for and demolish the existing structures if any, and to level the land and erect boundary walls and take all security/protective measures:

19. To apply for and obtain registration under the West Bengal Building (Regulation of Promotion of Construction and Transfer by Promoters) Act, 1993 and to obtain all licenses and permissions under the said Act as may be required for Construction of Building/s at the said Property;

20. To purchase and acquire all good and standard quality of materials that may be required for the purpose of construction and to select the suppliers who will be supplying

Aravir Kumar Mandal.



Additional District Sub-Registrar
Rajarhat, New Town, North 24-Pgs.

07 JUL 2015

the materials at the rates to be fixed by the said Attorney and approve payment to the suppliers;

21. To insure and keep insured all or any Constructions Installations Utilities etc. at the said Property or any part thereof against loss or damage by Fire, Earthquake and/or other risks as be deemed necessary and/or desirable by the said ATTORNEY;

22. To negotiate for Sale, Leasing or otherwise Transfer of the Flats, Units, Car Parking spaces or rights and other constructed areas or saleable spaces in the new Building or Buildings to be constructed at the said Property or any of them as per Developer's allocation of 60% of the total sanctioned area in the new proposed building to be constructed i.e. habitable flat area, car parking space together with the proportionate share of common spaces, service area, open areas, together with the proportionate share in the land along with 60% car parking space, to the person or persons interested in owning, purchasing, taking on lease and/or otherwise acquiring the same together with or independent of or independently the land comprised in the said Property, or any of them at such consideration, premium, rent etc., and on such terms and condition as the said Attorney may deem fit and proper and to receive all proceeds, consideration and other amounts there from and grant valid receipts and discharges which shall fully exonerate the person paying the same;

23. To enter into any contract, agreement, right of occupancy user and/or enjoyment with any person or persons intending to own and/or acquire Flats, Units, Car Parking spaces and other constructed areas/saleable spaces and/or undivided share in the Land comprised in the sale of Developer's allocation of 60% of the total sanctioned area in the new proposed building to be constructed i.e. habitable flat area, car parking space together with the proportionate share of common spaces, service area, open areas, together with the proportionate share in the land along with 60% car parking space of the said Property or part thereof for and on-behalf of the said OWNERS and for that to sign execute and deliver all papers, deeds, cancellations documents instruments and writings and do all acts deeds and things, including to make refunds and payments to them on any account whatsoever

Shobin Kumar Manoj



Additional District Sub-Registrar
Rajarhat, New Town, North 24-Pgs.

07 JUL 2015

and also to deal with the space and rights of such person or persons in such manner as the said Attorney may deem fit and proper;

24. To ask, demand, sue for, recover, realize and collect all monies, earnest monies, considerations, premiums, rent, construction costs, deposits, advances, compensations, interests, damages, payments whatsoever etc., which are or may be due payable/recoverable from any person or persons or authority or authorities on any account whatsoever and to give effectual receipts and discharges for the same;
25. To deliver possession and/or make over the constructed Flats/Units portions and issue letters of possession and to do all and everything that shall be necessary for completing all sales, transfers, leases or tenancies or otherwise;
26. To form and/or promote an Association, Co-operative Society, Limited Company for Maintenance of the Building/s at the said Property and so long as the same is not formed, to do maintenance work and realize statutory taxes impositions surcharge expenses maintenance charges fixed from time to time from the occupants for granting electricity, commercial facilities, water, lifts and other facilities to the occupants and to grant valid receipts in respect of the amounts so realized/received and to incur all costs in respect of such maintenance of the Building (s)/Premises there from;
27. To receive compensations and other moneys payable in respect of acquisition and/or requisition of the said Property or any of them or any part thereof or the Building or Buildings to be constructed on the said Property or any of them or any part thereof;
28. To file complaints with the concerned Police Department / Magistrate other authorities for protecting the said Property and each of them and/or the Buildings to be constructed thereon against all unlawful acts done by anybody and prosecute the same;
29. For all or any of the powers and authorities herein contained to sign execute enter into modify, cancel, alter, draw, approve rectify and/or register and/or give consent and confirmation to all papers, documents, agreements, supplementary agreements, consents,

Aravir Kumar Mandal



Additional District Sub-Registrar
Rajarhat, New Town, North 24 Pgs.

07 JUL 2015

confirmations deeds, sale deeds, transfer deeds, lease deeds, nominations assignments, cancellation deeds, rectifications deeds, declarations, affidavits, applications, undertakings, indemnities and other documents;

30. To commence prosecute enforce defend answer and oppose all actions suits, writs, appeals, revisions and other legal proceedings and demands civil criminal or revenue concerning the revaluation renewal modification and/or alteration of the plans and/or construction of building or buildings and/or obtaining of permissions, clearances, certificates etc., and/or concerning the said Land/Property and/or relating to the sale or transfer of the Flats, Units, Car Parking spaces or rights, Servants Quarters and other Constructed areas or Saleable spaces in the new Building or Buildings to be constructed at the said property and/or touching any of the matters in which the OWNER in any way or manner now are or may hereafter be interested or concerned; And if thought fit to compromise settle, refer to arbitration, abandon, submit to judgment or become non suited in any such action or proceedings as aforesaid before any Court or Tribunal, Civil or Criminal or Revenue, including the Municipal Tribunal Collector, Thika Controller etc;

31. To sign declare verify and/or affirm any plaint, written statement, petition, application, consent petition, Declarations, affidavit, undertakings, vakalatnama, warrant of attorney, memorandum of appeal or any other document or cause paper in any proceeding as the occasions shall require and/or as the said Attorney may think fit and proper:

32. To accept notices summons and services of papers from any Court, Tribunal/postal authorities and/or other authorities and/or persons.

33. For better and more effectually exercising the powers and authorities aforesaid to retain appoint and employ Advocates, Pleaders, Solicitors, Mukhtears and to revoke such appointments;

34. To appoint and terminate the appointment from time to time of any substitute or substitutes for exercising all or any of the authorities hereby conferred on the said Attorney

Itahir Koman Mandala



Additional District Sub-Registrar
Rajernat, New Town, North 24 Pgs.

07 JUL 2015

AND to appoint all or any of its officers with the powers and authorities hereby conferred on the said attorney.

35. The Developer shall be entitled to take loans and finance for development and construction of the said Project from any Financer including but not limited to Bank, Financial institutions or any other authority by way of creating mortgage in respect of Developer's Allocation without however creating any security over Owner's Allocation for which the Owner shall deposit title deeds of the Property with such Financer and same shall be returned to the Owner after the said Loans are duly paid off by the Developer leading to release of Title Deeds by the said Financer.

AND IN GENERAL to do all acts, things deeds etc in respect of the said property as also the development and construction thereof and/or the rights, authorities, benefits directly and or indirectly to and/or in relation to the said property and which we could do ourself.

AND GENERALLY to do all acts deeds and things for better exercise of the authorities herein contained relating to the said Property or any part thereof and/or in the building to be constructed at the said Property which the Principals themselves could have lawfully done under our own hand and seal, if personally present.

AND the Principals doth hereby ratify and confirm and agree to ratify and confirm all and whatever the said Attorney has lawfully done and or cause to be done in or about the property aforesaid under these presents in terms of the said Agreement as our own acts deeds and things as if done by us personally AND that shall remain bound by the said acts deeds and things as if done by us personally.

AND to do each and every act strictly in total conformity with the terms and condition of the Development Agreement dated 30.06.2015 duly registered in the office of the A.D.S.R. Rajarhat, North 24 Parganas and duly recorded in Book- I, Being no- 152307314 for the Year 2015, by the Attorney.

Frederic Kumar Mandal



Additional District Sub-Registrar
Rajarhat, New Town, North 24-Pgs.

07 JUL 2015

SCHEDULE

ALL THAT PIECE AND PARCEL OF LAND measuring 0.89 Acres lying and situated in Mouza- Reckjoani, J.L. No- 13, R.S no- 198 appertaining to C.S Dag- 1196, 1199, 1200, 1201 under C.S Khatian- 1728 corresponding to R.S. Dag no- 1262, 1265, 1266, 1267 under R.S Khatian- 1707 corresponding to L.R. Dag no- 1262, 1265, 1266, 1267 under L.R. Khatian- 1878, 1879 and 1880 as follows-

Sl. no.	C.S Dag	C.S. Khatian	R.S Dag	R.S. Khatian	L.R Dag	L.R Khatian	Share	Land Area	Total Land Area	Classification						
1.	1196	1728	1262	1707	1262	1878	0.3333	0.03	0.09	PUKUR						
						1879	0.3333	0.03								
						1880	0.3333	0.03								
2.	1199		1728		1265	1707	1265	1878	0.1667	0.09	0.26	BAGAN				
								1879	0.1666	0.08						
								1880	0.1667	0.09						
3.	1200				1728		1266	1707	1266	1878	0.3333	0.07	0.20	PUKUR		
										1879	0.3333	0.06				
										1880	0.3333	0.07				
4.	1201						1728		1267	1707	1267	1878	0.3333	0.11	0.34	BAGAN
												1879	0.3334	0.12		
												1880	0.3334	0.11		

Reckjoani Mouza

Police Station- Rajarhat, within the jurisdiction of Rajarhat-Bishnupur- 1 Gram Panchayet, District North 24 Parganas and delineated and demarcated on the Plan annexed hereto and bordered in colour Red thereon and butted and bounded as follows:

- On the North : Land of R.S Dag- 1268.
 On the South : Land of R.S Dag- 1263 and 1313.
 On the East : Land of R.S Dag- 1268 and 1269.
 On the West : Land of R.S Dag- 1260 and 1263.

Together with all title, benefits, easements, authorities, claims, demands, usufructs and tangible and intangible rights of whatsoever or howsoever nature of the Owners in the Said Property.



Additional District Sub-Registrar
Rajarhat, New Town, North 24 Pgs.

07 JUL 2015

IN WITNESS WHEREOF the Principals have executed this Power of Attorney on this 7th day of July, 2015.

SIGNED AND DELIVERED by the within named **PRINCIPAL** at Kolkata in the presence of **WITNESSES-**

Soumen Debnath Mandal
Trabir Kumar Mandal

1. *Subrata Mandal*
Beekjani, Rajarhat
Kol-135

Mamul Kumar Mandal
SIGNATURE OF THE EXECUTANT

2. *Samarjit Pal*
Naipukur, Rajarhat
Kol-135

SOUMITA REALTY & INFRASTRUCTURE PRIVATE LIMITED

S.R.
DIRECTOR

SIGNATURE OF THE ATTORNEY

Drafted by me --

S. Ghosh
Sarbojit Ghosh
Advocate
High Court, Calcutta




Additional District Sub-Registrar
Rajarhat, New Town, North 24 Pgs

07 JUL 2015

SITE PLAN OF C.S. DAG NO. 1196,1199,1200 & 1201, UNDER C.S KHATIAN NO. 1728, CORRESPONDING TO R.S. DAG NO. 1262,1265, 1266 & 1267 UNDER R.S. KHATIAN NO. 1707, CORRESPONDING TO L.R. DAG NO. 1262, 1265, 1266 & 1267 UNDER L.R KHATIAN NO. 1878, 1879 & 1880 AT MOUZA - RECKJUANI, J. NO. 13, R.S. NO. 198, TOUZI NO- 2998, P.S. + P.O.- RAJARHAT, UNDER RAJARHAT BISHNUPUR 1 NO. GRAM PANCHAYET. KOLKATA- 700 135, DIST. - NORTH 24 PARGANAS,

SCALE :- 1"= 3'

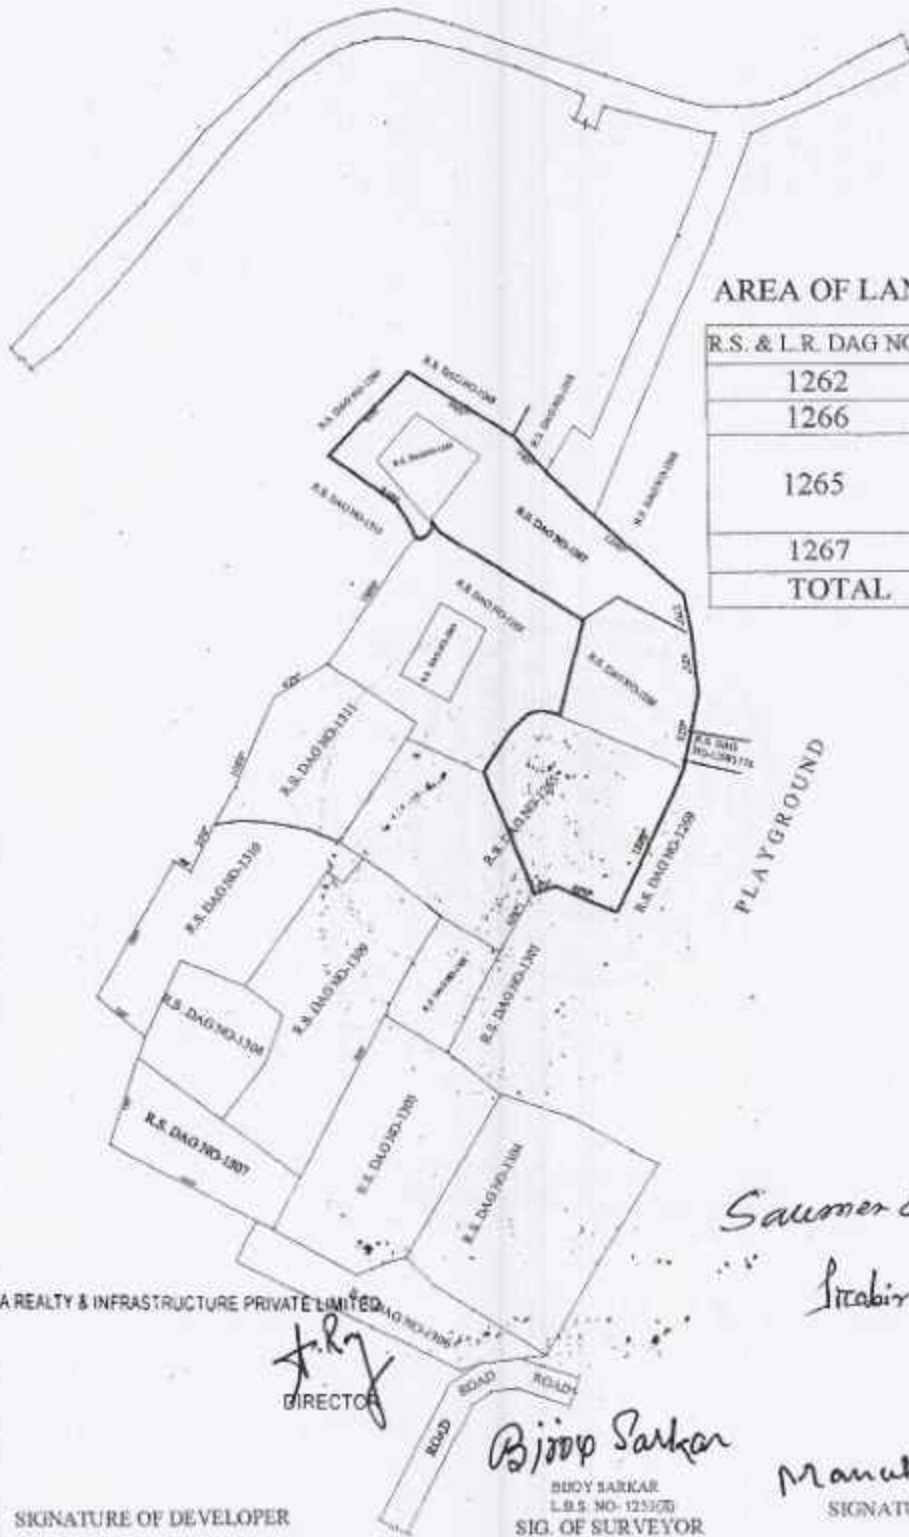

AREA OF LAND :-

R.S. & L.R. DAG NO	AREA
1262	0.09 Acres
1266	0.20 Acres
1265	0.26 Acres out of 0.52 Acres
1267	0.34 Acres
TOTAL	0.89 Acres

SOUMITA REALTY & INFRASTRUCTURE PRIVATE LIMITED

J.R.
DIRECTOR

SIGNATURE OF DEVELOPER

Bijoy Sarkar

BHOY SARKAR
L.S.S. NO- 125570
SIG. OF SURVEYOR












Soumitra Das with Mandel
Sitabir Kumar Mandel.

Manab Kumar Mandel
SIGNATURE OF OWNERS














Additional District Sub-Registrar
Rejamat, New Town, North 24-Pg












07 JUL 2015

	Thumb	1st finger	middle finger	ring finger	small finger	
	left hand					
	right hand					

Name Amitabh Rg
 Signature f.Rg

	Thumb	1st finger	middle finger	ring finger	small finger	
	left hand					
	right hand					

Name Saumen Das with Mandal
 Signature Saumen Das with Mandal

	Thumb	1st finger	middle finger	ring finger	small finger	
	left hand					
	right hand					

Name Srabir Kumar Mandal
 Signature Srabir Kumar Mandal



Additional District Sub-Registrar
Rajarhat, New Town, North 24 Pgs.

07 JUL 2015












Thumb

1st finger

middle finger

ring finger

small finger

	left hand					
	right hand					

Name Manat Kumar Mandal.

Signature Manat Kumar Mandal.

Thumb

1st finger

middle finger

ring finger

small finger

PHOTO	left hand					
	right hand					

Name

Signature

Thumb

1st finger

middle finger

ring finger

small finger

PHOTO	left hand					
	right hand					

Name

Signature



Additional District Sub-Registrar,
Rajarhat, New Town, North 24-Pgs.

07 JUL 2015

Seller, Buyer and Property Details

A. Principal & Attorney Details

Principal Details	
SL No.	Name, Address, Photo, Finger print and Signature
1	<p>Mr Soumendra Nath Mondal Son of Late Bibhuti Bhusan Mondal Vill- Reckjoani, P.O:- Rajarhat, P.S:- Rajarhat, District-North 24-Parganas, West Bengal, India, PIN - 700135 Sex: Male, By Caste: Hindu, Occupation: Business, Citizen of: India, PAN No. AEJPM5444H, Status : Self Date of Execution : 07/07/2015 Date of Admission : 07/07/2015 Place of Admission of Execution : Pvt. Residence</p>
2	<p>Mr Prabir Kumar Mondal Son of Late Bibhuti Bhusan Mondal Vill- Reckjoani, P.O:- Rajarhat, P.S:- Rajarhat, District-North 24-Parganas, West Bengal, India, PIN - 700135 Sex: Male, By Caste: Hindu, Occupation: Business, Citizen of: India, PAN No. AEJPM5443A, Status : Self Date of Execution : 07/07/2015 Date of Admission : 07/07/2015 Place of Admission of Execution : Pvt. Residence</p>
3	<p>Mr Manat Kumar Mandal Son of Late Bibhuti Bhusan Mondal Vill- Reckjoani, P.O:- Rajarhat, P.S:- Rajarhat, District-North 24-Parganas, West Bengal, India, PIN - 700135 Sex: Male, By Caste: Hindu, Occupation: Business, Citizen of: India, PAN No. BEWPM4356J, Status : Self Date of Execution : 07/07/2015 Date of Admission : 07/07/2015 Place of Admission of Execution : Pvt. Residence</p>

Certificate of Registration under section 60 and Rule 69.

Registered in Book - I

Volume number 1523-2015, Page from 43223 to 43249
being No 152307493 for the year 2015.



Dhar


Digitally signed by DEBASISH DHAR
Date: 2015.07.16 12:23:55 +05:30
Reason: Digital Signing of Deed.

(Debasish Dhar) 16-07-2015 12:23:55
ADDITIONAL DISTRICT SUB-REGISTRAR
OFFICE OF THE A.D.S.R. RAJARHAT
West Bengal.

(This document is digitally signed.)

Attorney Details	
SL No.	Name, Address, Photo, Finger print and Signature
1	<p>Soumita Realty & Infrastructure Private Limited P-35, Motijheel Avenue, P.O:- Motijheel, P.S:- Dum Dum, Dum Dum, District:-North 24-Parganas, West Bengal, India, PIN - 700074 PAN No. AAVCS8044E, Status : Organization Represented by representative as given below:-</p>
1(1)	<p>Mr Amitabh Roy Son of Mr Sunil Kumar Roy D-302, City Centre,, P.O:- Salt Lake, P.S:- North Bidhannagar, Dum Dum, District:-North 24-Parganas, West Bengal, India, PIN - 700064 Sex: Male, By Caste: Hindu, Occupation: Business, Citizen of: India, PAN No. ACGPR3774E, Status : Representative Date of Execution : 07/07/2015 Date of Admission : 07/07/2015 Place of Admission of Execution : Pvt. Residence</p>

B. Identifire Details

Identifier Details			
SL No.	Identifier Name & Address	Identifier of	Signature
1	<p>Mr Sarbojit Ghosh Son of Late Jyoti Brata Ghosh High Court, Kolkata, P.O:- GPO, P.S:- Hare Street, Kolkata, District:-Kolkata, West Bengal, India, PIN - 700001 Sex: Male, By Caste: Hindu, Occupation: Advocate, Citizen of: India,</p>	<p>Mr Soumendra Nath Mondal, Mr Prabir Kumar Mondal, Mr Manat Kumar Mandal, Mr Amitabh Roy</p>	 7/8/2015 4:36:15 PM hrs

C. Transacted Property Details

Land Details						
Sch No.	Property Location	Plot No & Khatian No/ Road Zone	Area of Land	Setforth Value(In Rs.)	Market Value(In Rs.)	Other Details
L1	<p>District: North 24-Parganas, P.S:- Rajarhat, Gram Panchayat: RAJARHAT BISHNUPUR-I, Mouza: Rekjoyani</p>	<p>RS Plot No:- 1262 , RS Khatian No:- 1707</p>	0.09 Acre	1,00,000/-	16,90,695/-	<p>Proposed Use: Pukur, ROR: Pukur, Property is on Road</p>

OFFICE OF THE A.D.S.R. RAJARHAT
North 24-Parganas, West Bengal

Land Details						
Sch No.	Property Location	Plot No & Khatian No/ Road Zone	Area of Land	Setforth Value(In Rs.)	Market Value(In Rs.)	Other Details
L2	District: North 24-Parganas, P.S:- Rajarhat, Gram Panchayat: RAJARHAT BISHNUPUR-I, Mouza: Rekjoyani	RS Plot No:- 1265, RS Khatian No:- 1707	0.26 Acre	10,00,000/-	52,09,854/-	Proposed Use: Bastu, ROR: Bagan, Property is on Road
L3	District: North 24-Parganas, P.S:- Rajarhat, Gram Panchayat: RAJARHAT BISHNUPUR-I, Mouza: Rekjoyani	RS Plot No:- 1266, RS Khatian No:- 1707	0.2 Acre	2,00,000/-	37,57,100/-	Proposed Use: Pukur, ROR: Pukur, Property is on Road
L4	District: North 24-Parganas, P.S:- Rajarhat, Gram Panchayat: RAJARHAT BISHNUPUR-I, Mouza: Rekjoyani	RS Plot No:- 1267, RS Khatian No:- 1707	0.34 Acre	14,00,000/-	68,02,718/-	Proposed Use: Bastu, ROR: Bagan, Property is on Road

Transfer of Property from Principal to Attorney				
Sch No.	Name of the Principal	Name of the Attorney	Transferred Area	Transferred Area in(%)
L1	Mr Manat Kumar Mandal	Soumita Realty & Infrastructure Private Limited	3	33.3333
	Mr Prabir Kumar Mondal	Soumita Realty & Infrastructure Private Limited	3	33.3333
	Mr Soumendra Nath Mondal	Soumita Realty & Infrastructure Private Limited	3	33.3333
L2	Mr Manat Kumar Mandal	Soumita Realty & Infrastructure Private Limited	8.66667	33.3333
	Mr Prabir Kumar Mondal	Soumita Realty & Infrastructure Private Limited	8.66667	33.3333
	Mr Soumendra Nath Mondal	Soumita Realty & Infrastructure Private Limited	8.66667	33.3333
L3	Mr Manat Kumar Mandal	Soumita Realty & Infrastructure Private Limited	6.66667	33.3333
	Mr Prabir Kumar Mondal	Soumita Realty & Infrastructure Private Limited	6.66667	33.3333
	Mr Soumendra Nath Mondal	Soumita Realty & Infrastructure Private Limited	6.66667	33.3333

Execution is admitted on 07/07/2015 by

Mr Manat Kumar Mandal, Son of Late Bibhuti Bhusan Mondal, Vill- Reckjoani, P.O: Rajarhat, Thana: Rajarhat, North 24-Parganas, WEST BENGAL, India, PIN - 700135, By caste Hindu, By Profession Business
Indetified by Mr Sarbojit Ghosh, Son of Late Jyoti Brata Ghosh, High Court, Kolkata, P.O: GPO, Thana: Hare Street, City/Town: KOLKATA, Kolkata, WEST BENGAL, India, PIN - 700001, By caste Hindu, By Profession Advocate

Admission of Execution (Under Section 58, W.B. Registration Rules, 1962) [Representative]

Execution is admitted on 07/07/2015 by

Mr Amitabh Roy, Soumita Realty & Infrastructure Private Limited, P-35, Motijheel Avenue, P.O: Motijheel, Thana: Dum Dum, City/Town: DUM DUM, North 24-Parganas, WEST BENGAL, India, PIN - 700074
Indetified by Mr Sarbojit Ghosh, Son of Late Jyoti Brata Ghosh, High Court, Kolkata, P.O: GPO, Thana: Hare Street, City/Town: KOLKATA, Kolkata, WEST BENGAL, India, PIN - 700001, By caste Hindu, By Profession Advocate



(Debasish Dhar)

ADDITIONAL DISTRICT SUB-REGISTRAR
OFFICE OF THE A.D.S.R. RAJARHAT
North 24-Parganas, West Bengal

On 08/07/2015

Certificate of Admissibility(Rule 43,W.B. Registration Rules 1962)

Admissible under rule 21 of West Bengal Registration Rule, 1962 duly stamped under schedule 1A, Article number : 48(g) of Indian Stamp Act 1899.

Payment of Fees

Certified that required Registration Fees payable for this document is Rs 21/- (E = Rs 21/-) and Registration Fees paid by Cash Rs 21/-

Payment of Stamp Duty

Certified that required Stamp Duty payable for this document is Rs. 70/- and Stamp Duty paid by Stamp Rs 100/-

Description of Stamp

1. Rs 100/- is paid on Impressed type of Stamp, Serial no 13477, Purchased on 29/06/2015, Vendor named S Das.



(Debasish Dhar)

ADDITIONAL DISTRICT SUB-REGISTRAR

16/07/2015 Query No:-15231000154518 / 2015 Deed No :- 152307493 / 2015, Document is digitally signed.

Transfer of Property from Principal to Attorney				
Sch No.	Name of the Principal	Name of the Attorney	Transferred Area	Transferred Area in(%)
L4	Mr Manat Kumar Mandal	Soumita Realty & Infrastructure Private Limited	11.3333	33.3333
	Mr Prabir Kumar Mondal	Soumita Realty & Infrastructure Private Limited	11.3333	33.3333
	Mr Soumendra Nath Mondal	Soumita Realty & Infrastructure Private Limited	11.3333	33.3333

D. Applicant Details

Details of the applicant who has submitted the requisition form	
Applicant's Name	SARBOJEET DUTTA
Address	OLD POST OFFICE STREET, Thana : Hare Street, District : Kolkata, WEST BENGAL
Applicant's Status	Advocate

Office of the A.D.S.R. RAJARHAT, District: North 24-Parganas

Endorsement For Deed Number : I - 152307493 / 2015

Query No/Year	15231000154518/2015	Serial no/Year	1523007885 / 2015
Deed No/Year	I - 152307493 / 2015		
Transaction	[0138] Sale, Development Power of Attorney after Registered Development Agreement		
Name of Presentant	Mr Amitabh Roy	Presented At	Private Residence
Date of Execution	07-07-2015	Date of Presentation	07-07-2015

Remarks

On 03/07/2015

Certificate of Market Value(WB PUVI rules of 2001)

Certified that the market value of this property which is the subject matter of the deed has been assessed at Rs 1,74,60,367/-

(Debasish Dhar)

ADDITIONAL DISTRICT SUB-REGISTRAR
OFFICE OF THE A.D.S.R. RAJARHAT
North 24-Parganas, West Bengal

On 07/07/2015

Presentation(Under Section 52 & Rule 22A(3) 46(1), W.B. Registration Rules, 1962)

Presented for registration at 22:35 hrs on : 07/07/2015, at the Private residence by Mr Amitabh Roy ..

Admission of Execution (Under Section 58, W.B. Registration Rules, 1962)

Execution is admitted on 07/07/2015 by

Mr Soumendra Nath Mondal, Son of Late Bibhuti Bhusan Mondal, Vill- Reckjoani, P.O: Rajarhat, Thana: Rajarhat, , North 24-Parganas, WEST BENGAL, India, PIN - 700135, By caste Hindu, By Profession Business
Identified by Mr Sarbojit Ghosh, Son of Late Jyoti Brata Ghosh, High Court, Kolkata, P.O: GPO, Thana: Hare Street, , City/Town: KOLKATA, Kolkata, WEST BENGAL, India, PIN - 700001, By caste Hindu, By Profession Advocate

Admission of Execution (Under Section 58, W.B. Registration Rules, 1962)

Execution is admitted on 07/07/2015 by

Mr Prabir Kumar Mondal, Son of Late Bibhuti Bhusan Mondal, Vill- Reckjoani, P.O: Rajarhat, Thana: Rajarhat, , North 24-Parganas, WEST BENGAL, India, PIN - 700135, By caste Hindu, By Profession Business
Identified by Mr Sarbojit Ghosh, Son of Late Jyoti Brata Ghosh, High Court, Kolkata, P.O: GPO, Thana: Hare Street, , City/Town: KOLKATA, Kolkata, WEST BENGAL, India, PIN - 700001, By caste Hindu, By Profession Advocate

Admission of Execution (Under Section 58, W.B. Registration Rules, 1962)