


SITE PLAN OF G+4 BUILDING OF ARUNAVA BANERJEE S/O LATE ANIL BANERJEE AT SUBHASHPALLY, BURNPUR ON R.S PLOT NO-3682,3683, LR PLOT NO - 4393, 4394 AND R.S.KHATIAN-2632,2633 , LR KHATIAN NO- 1839, WITHIN MOUZA - NARSINGHBANDH, J.L. NO.-21, WARD NO.- 79, P.S- HIRAPUR, PIN-713325, DIST- PASCHIM BARDHAMAN, UNDER ASANSOL MUNICIPAL CORPORATION.

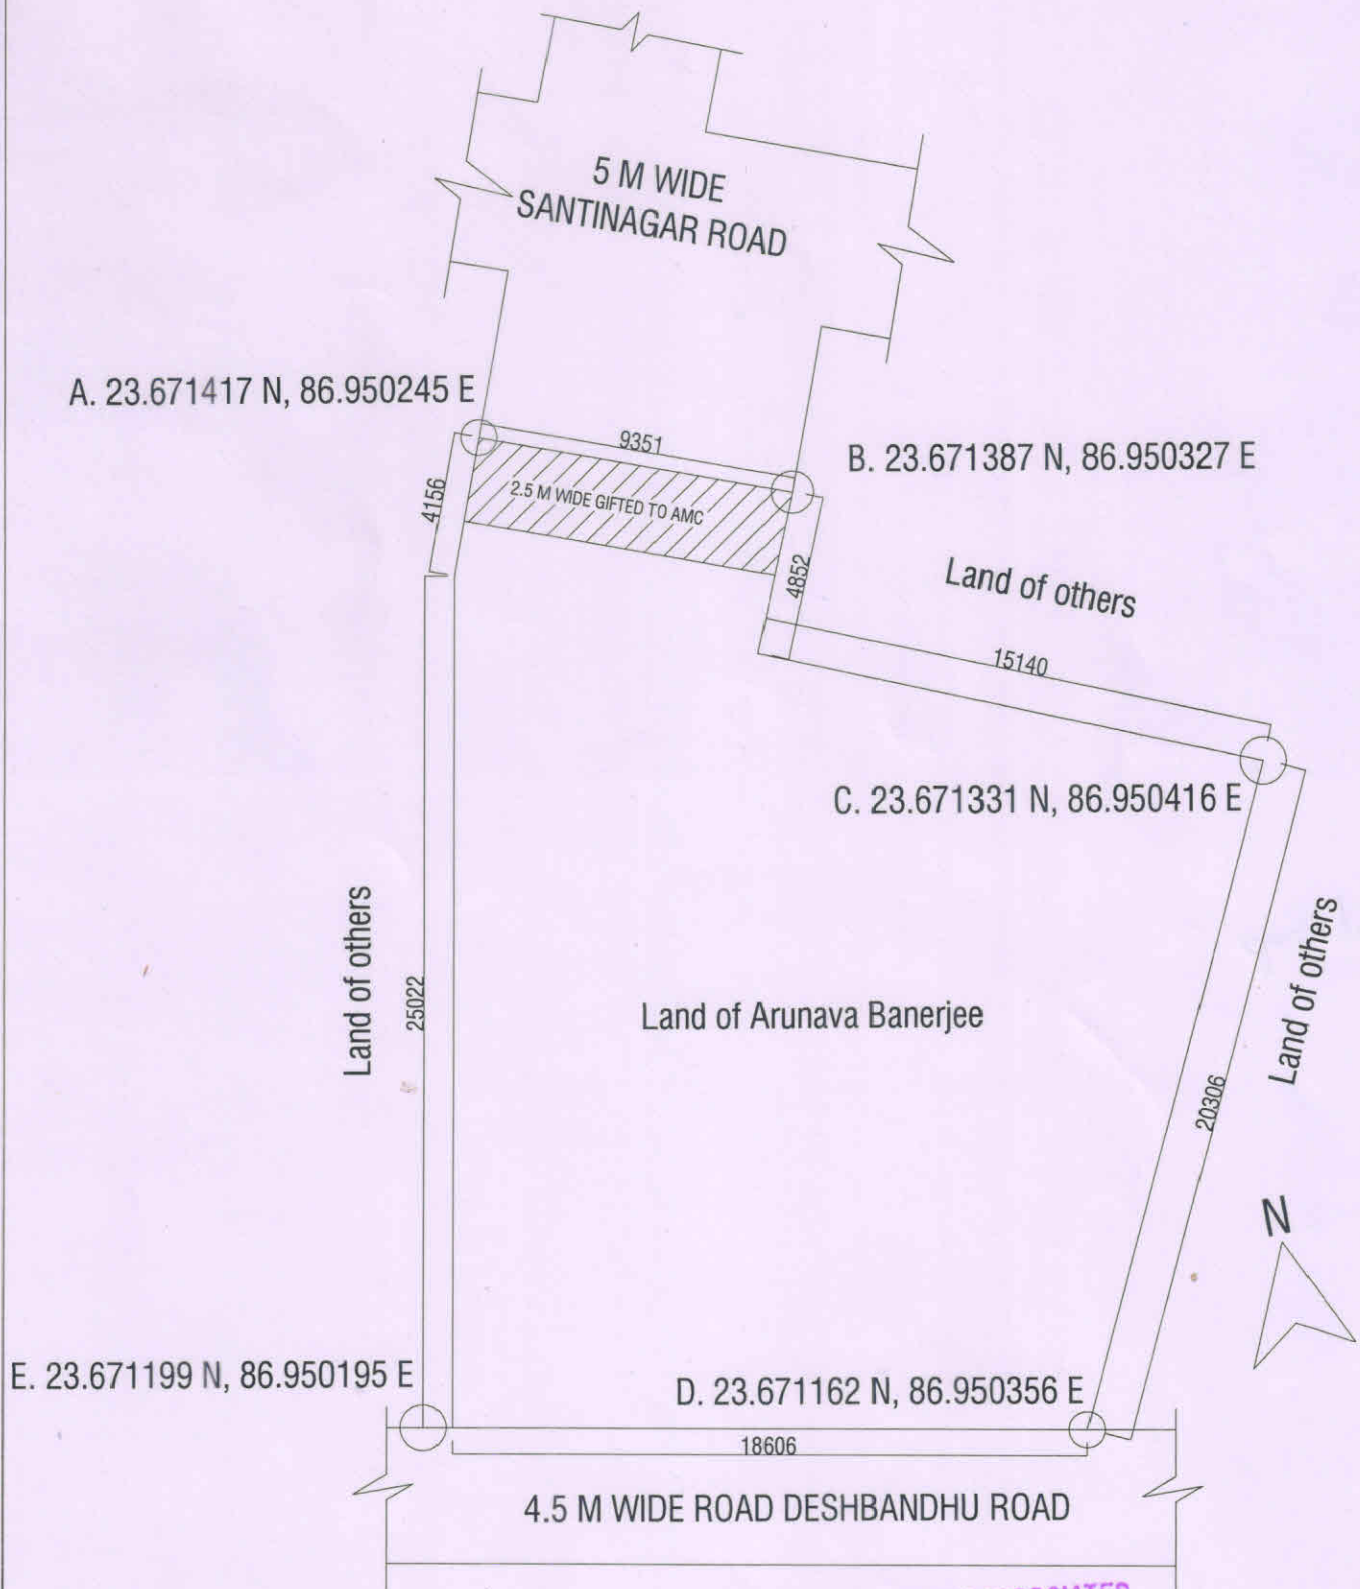

PURNALAKSHMI ASSOCIATES

*[Signature]*  
Partner