



SITE PLAN & LOCATION PLAN OF RESIDENTIAL BUILDING AT-50/2, SRI RAM THAKUR ROAD (FORMERLY KNOWN AS JADAVPUR CENTRAL ROAD) KOLKATA - 700 032, WARD NO.- 96, BOROUGH NO.- X, P.S.- JADAVPUR

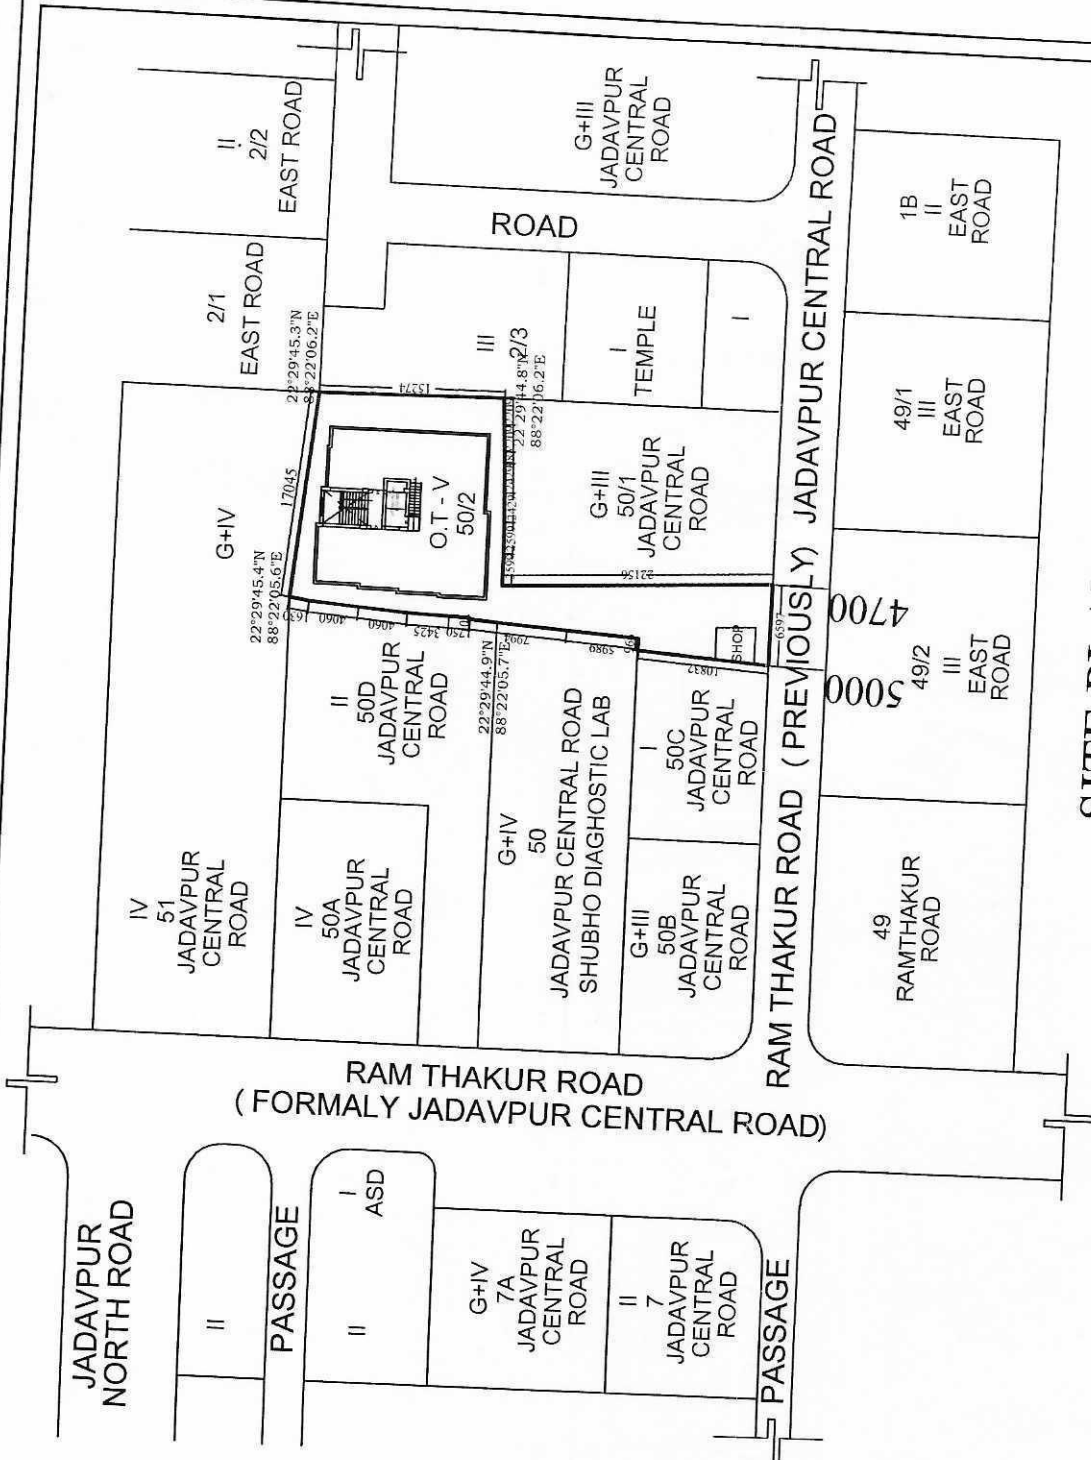

SITE PLAN
SCLAE - 1:600

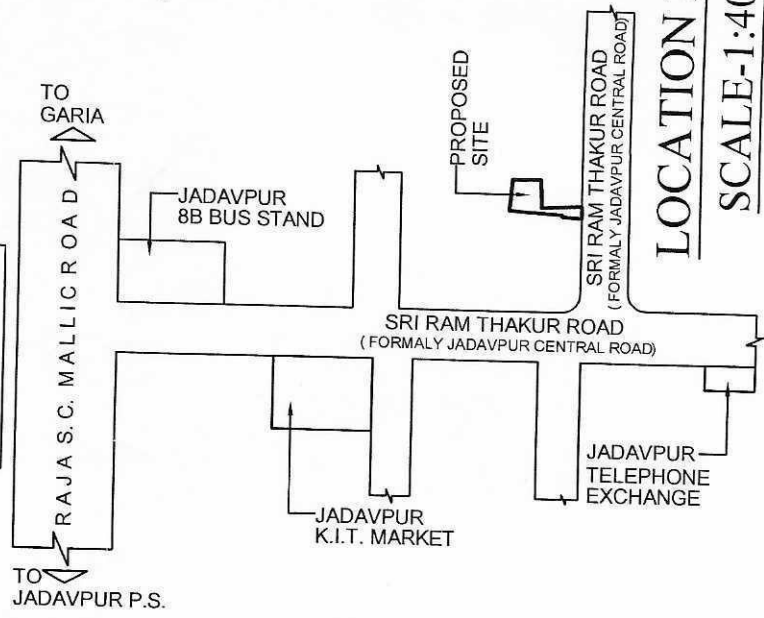

LOCATION PLAN
SCALE-1:4000

Anjan Ukil
ANJAN UKIL
Architect
C.O.A. Regn. No.- CA/94/16721
L.B.A. A-271
SIG. OF ARCHITECT.

PIYUSHMANYATA PROJECTS PVT. LTD.
Piyush
Director/Authorised Signatory