



M. : 9836230603 / 7044444090


S. D. CONSTRUCTION

199, Bidhanpally, Kolkata - 700 084
(Near Jora Park)

GST : 19AHZPD6596J1ZA

Ref. No.

Date.....

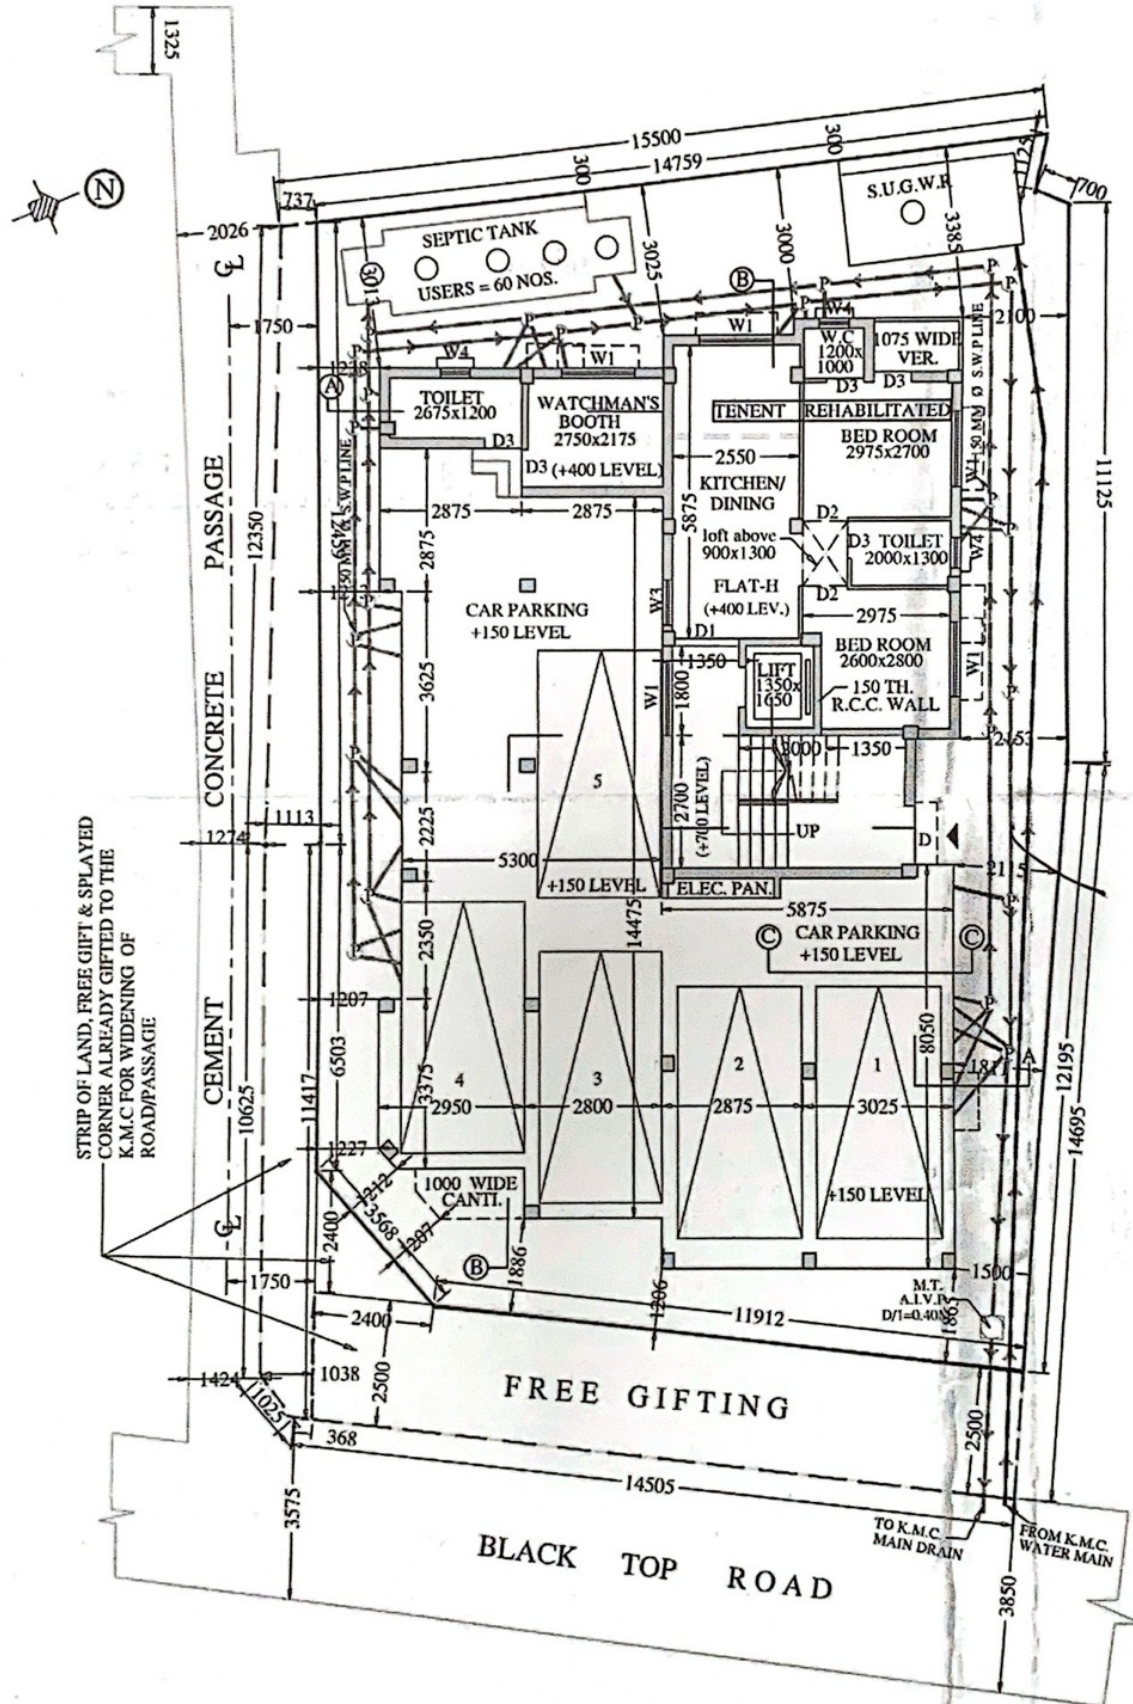

GROUND FLOOR PLAN
SCALE - 1:100

Latitude: 22°27'60" N
Longitude: 88°22'11" E