


Residential Building "ARADHANA APARTMENT" is proposed at Mouza - Alipurduar, J.L No - 50, Khatyan No. - 606,603,7730,7731,7732,7733,7734 and Dag No - 3647, 3648 at Jagadhatri Gali, Ward No-6, Alipurduar, 736121

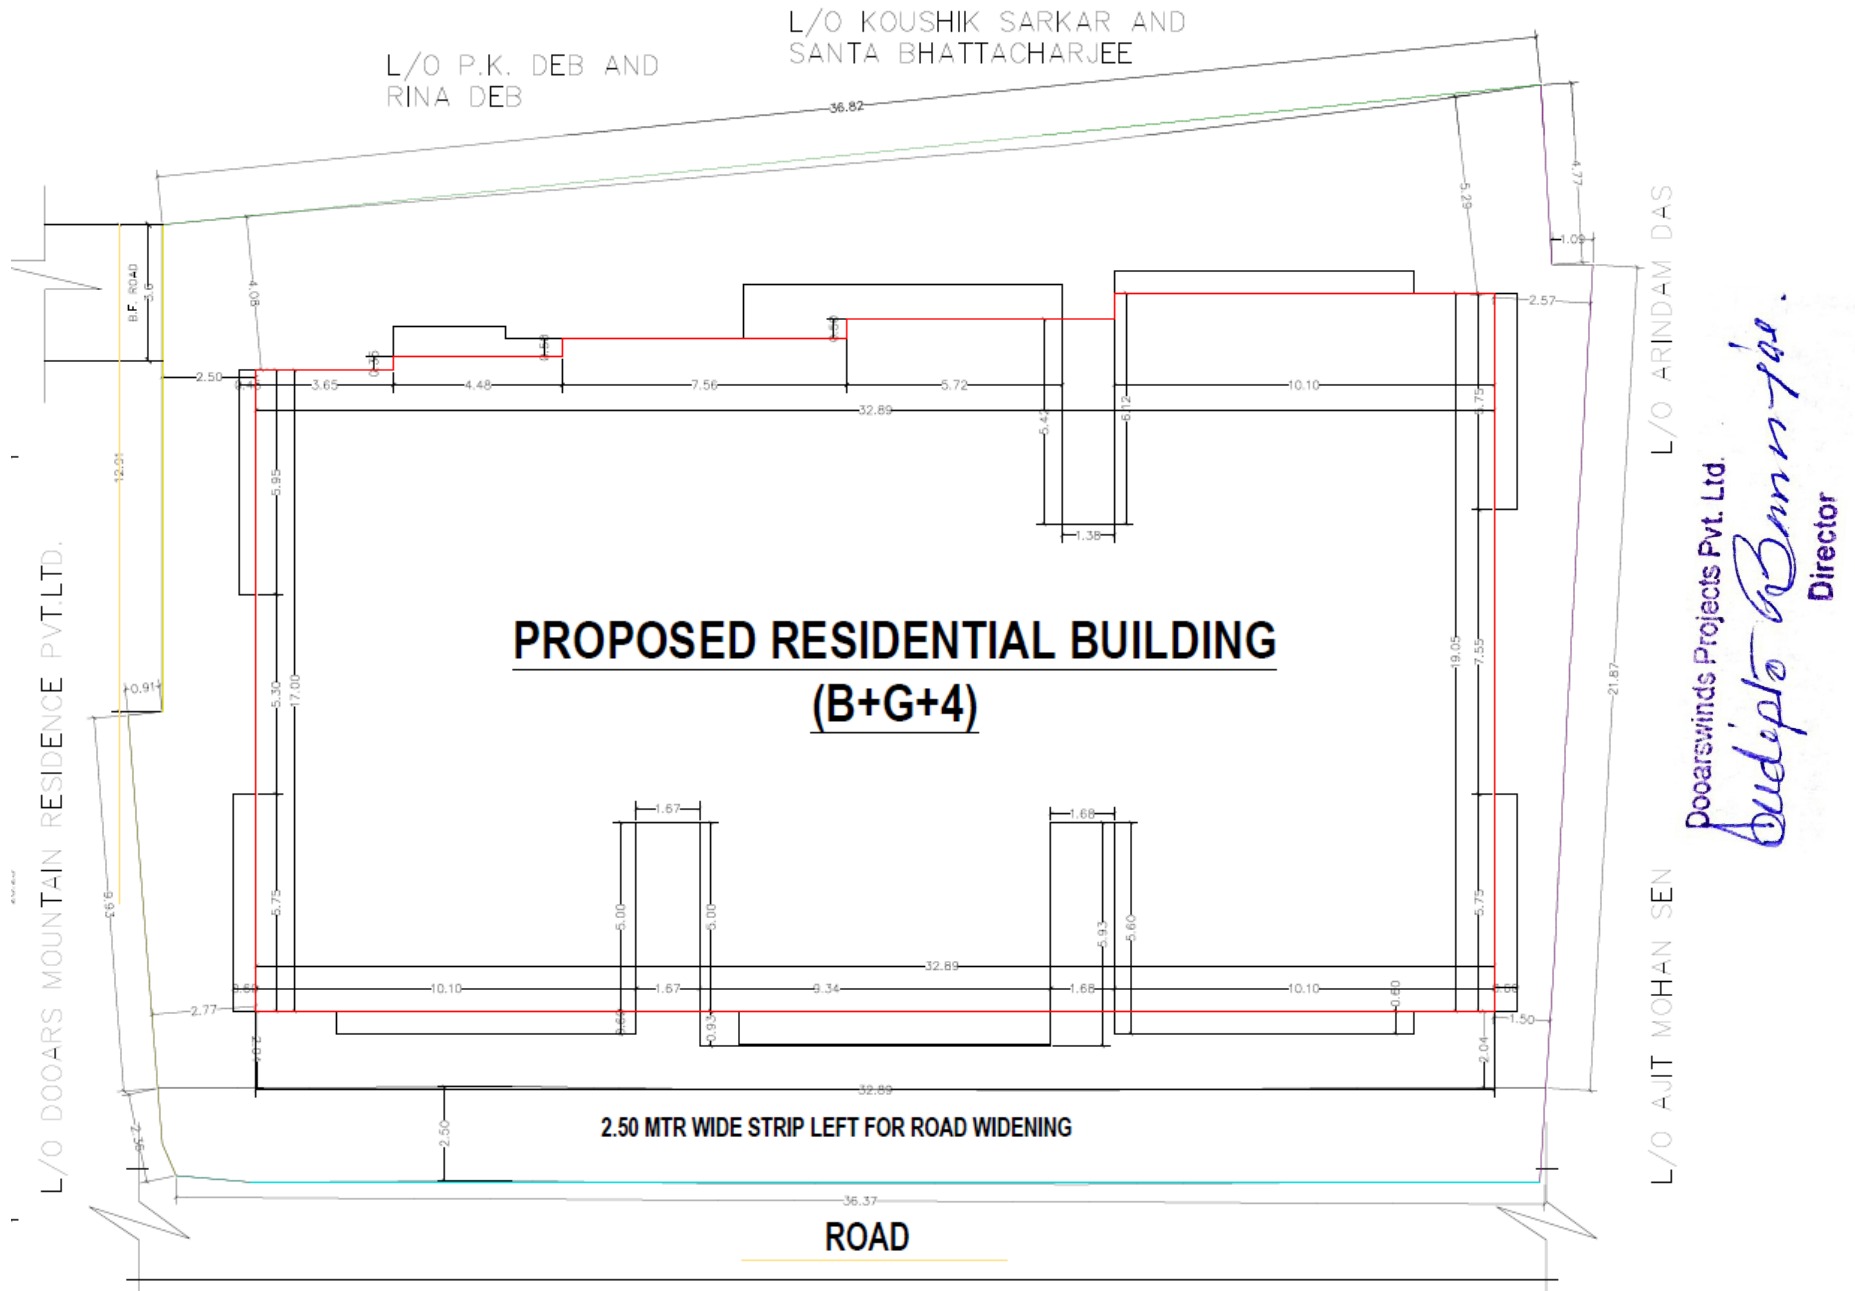

Latitude - 26.491080 Longitude - 89.527051

*Budipto Barman*  
Director  
Dooarswinds Projects Pvt. Ltd.