


**Proposed Project at Premises No-5B/3, Sibtala Lane,
Ward No-36, Borough No-V, under Kolkata Municipal
Corporation, P.O.-Kankurgachi, P.S.-Narkeldanga,
Kolkata-700015**

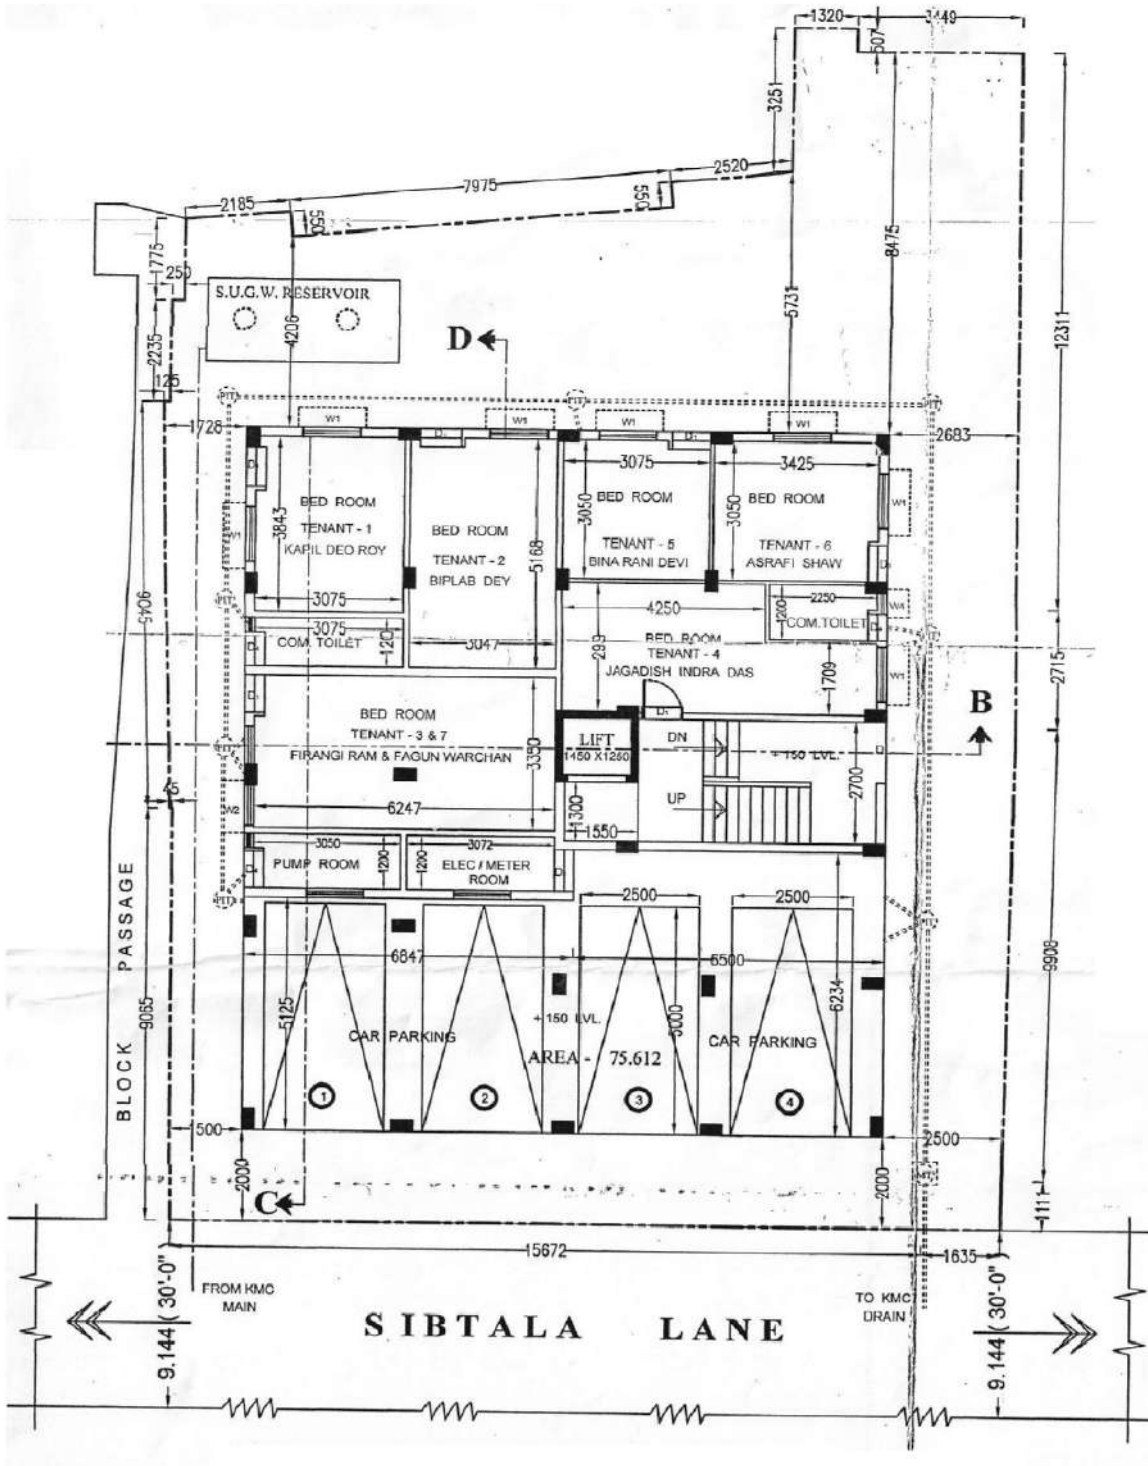

LATITUDE : 22.564025
LONGITUDE : 88.374342

SRI SIDDHI VINAYAKA CONSTRUCTION

Vishal Kumar Pandey
Proprietor

SIGNATURE OF OWNER