


LOCATION DETAILS OF THE PROJECT OF LAND DEDICATED FOR THE PROJECT DEVELOPEMENT ALONGWITH ITS BOUNDARIES INCLUDING THE LATITUDE & LONGITUDE OF EAND-POINTS OF THE PROJECT.

DEVELOPER : RELIABLE CONSTRUCTION
PROJECT : GOURI MANSION

LATITUDE : 22.694218 = 22°41'39.2"N
LONGITUDE : 88.375987 =88°22'33.6"E

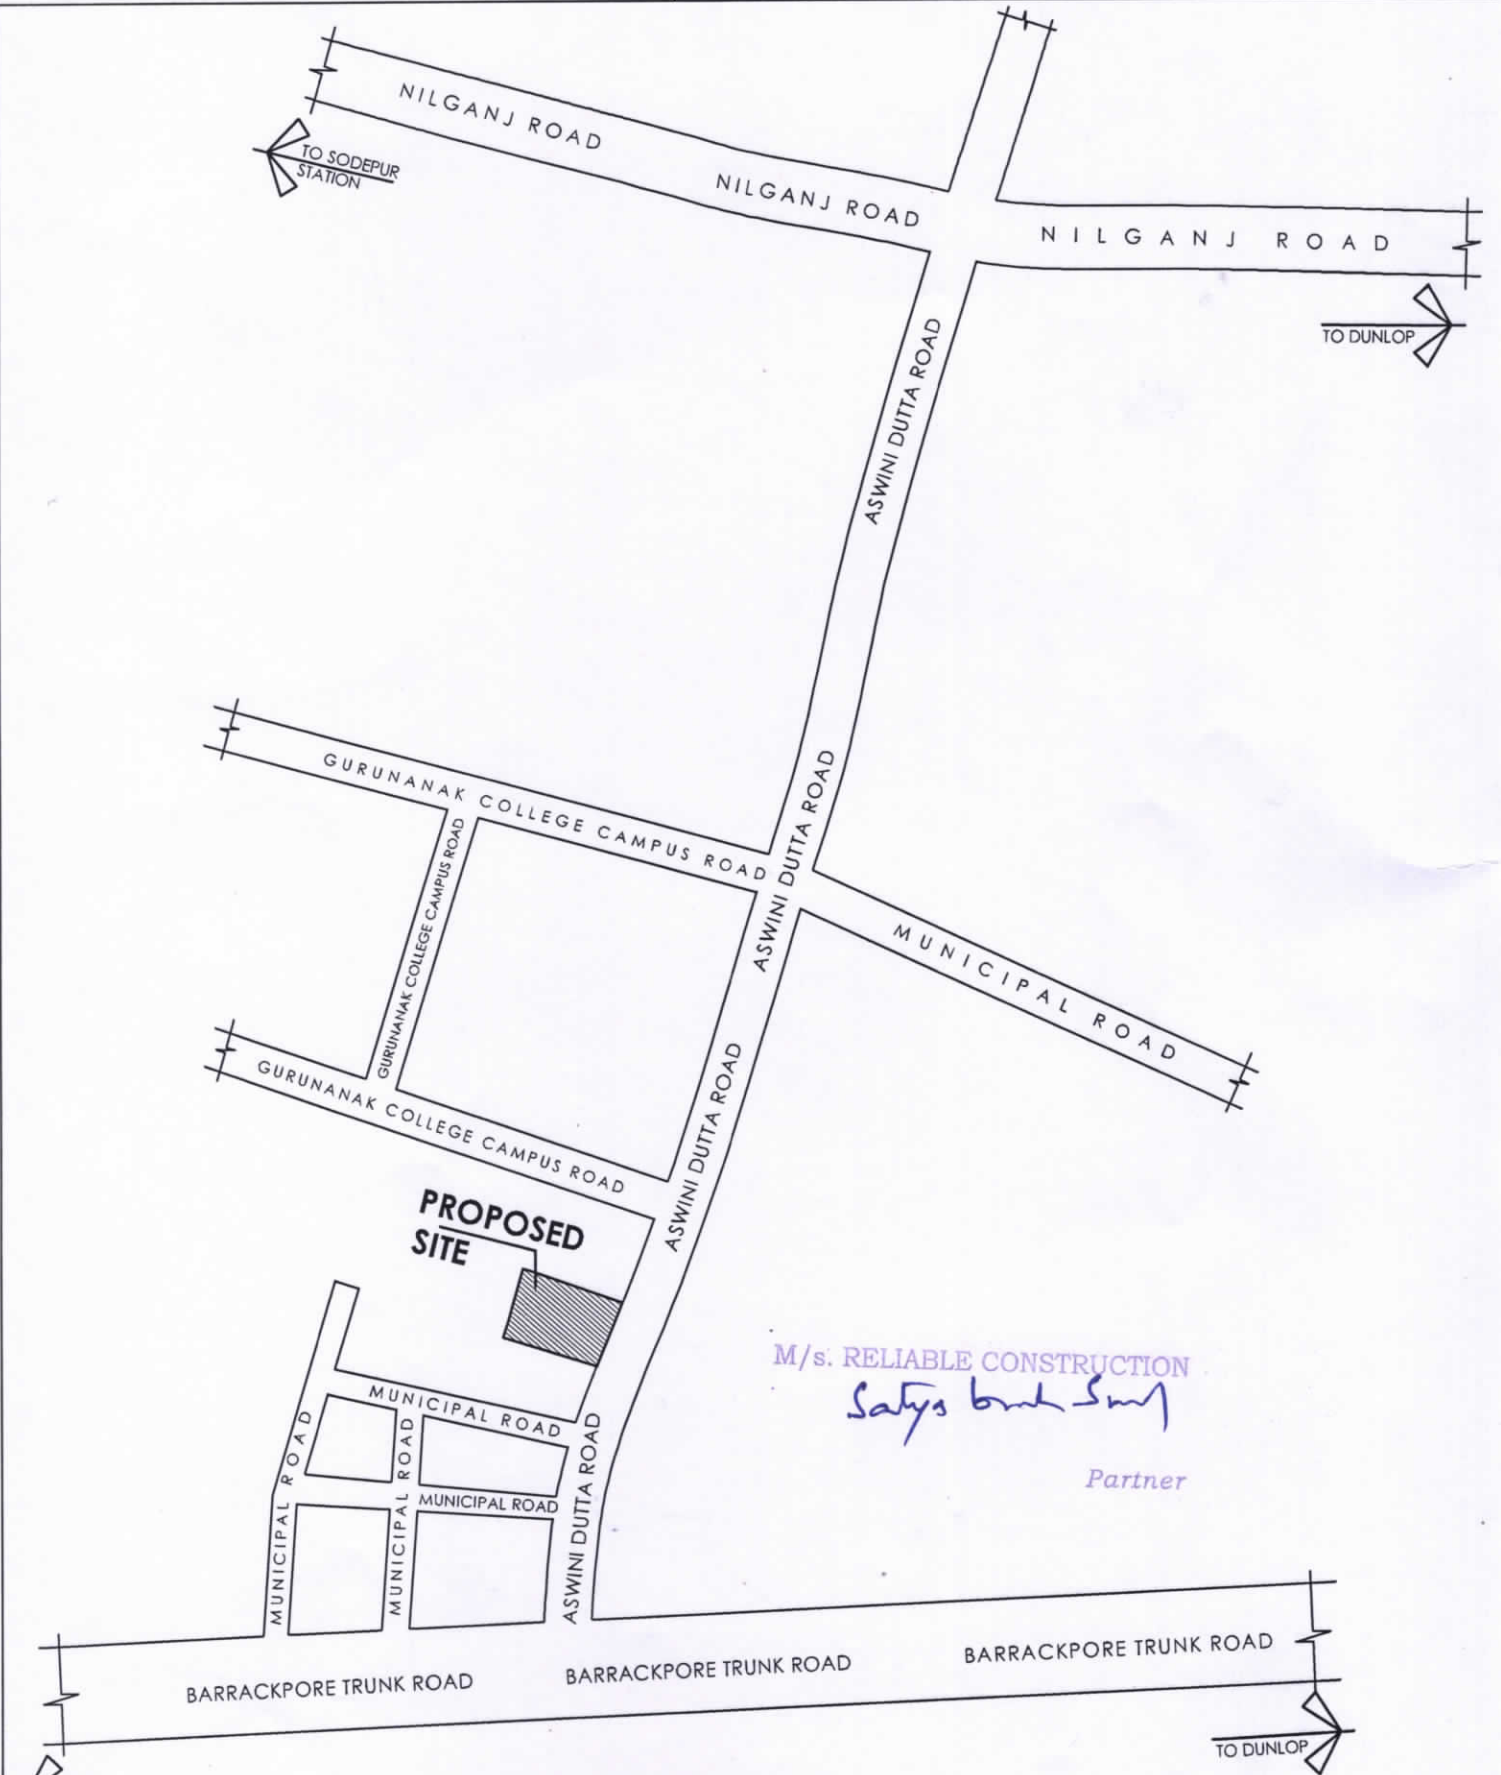

TO BARRACKPORE

SITE PLAN

TO DUNLOP