


Proposed Project at Mouza-Laskarhat, J.L. No-11, R.S. Dag No-344, R.S. Khatian No-220, Premises No-1415, Laskarhat, Ward No-107, Borough No-XII, under Kolkata Municipal Corporation, P.S.-Tiljala, Kolkata-700039

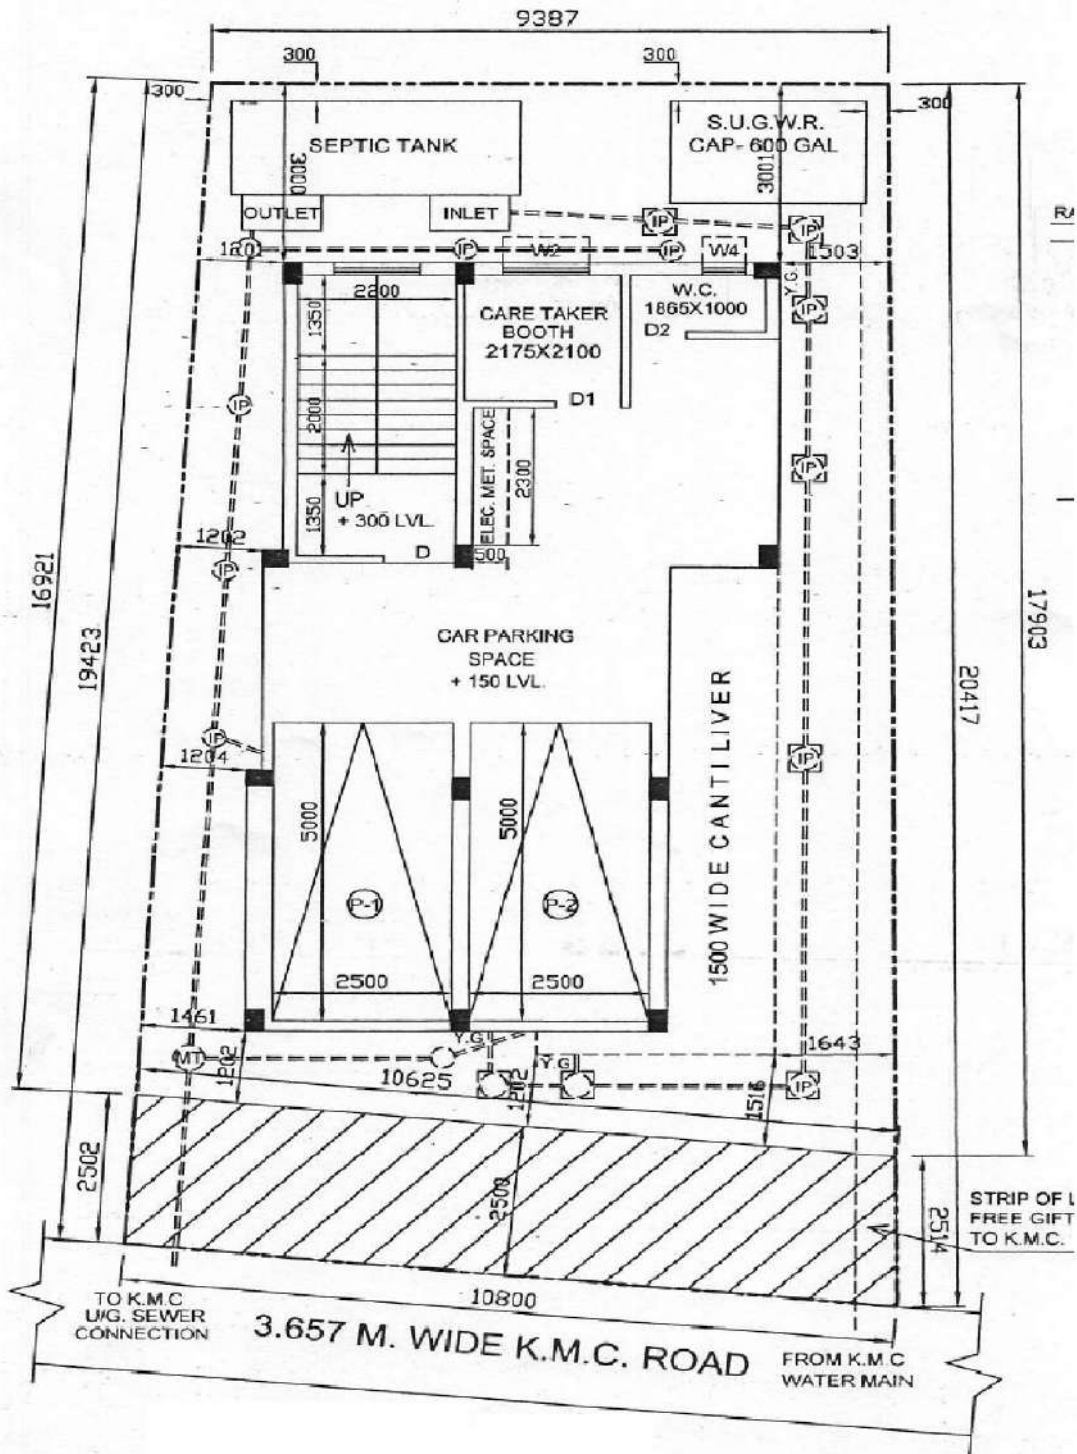

LATITUDE : 22.526890
LONGITUDE : 88.367970

For BARUN NIRMAAN
Prithviraj K. Saha
 Partner Partner

SIGNATURE OF OWNER