



PLAN OF PROPOSED (G+8) NINE STORIED RESIDENTIAL BUILDING (BLOCK-03) OF SHRI. RAMPRASAD ADHIKARY, S/O MR. PARIMAL ADHIKARI, (DEVELOPED BY SHREE BUILDERS) L.R. PLOT NO-208,209,210,212/707, L.R. KHATIAN NO-2219,907, J.L.NO-210,MOUZA-SANBANDA,P.S BANKURA, DIST-BANKURA.WEST BANGAL-722180,

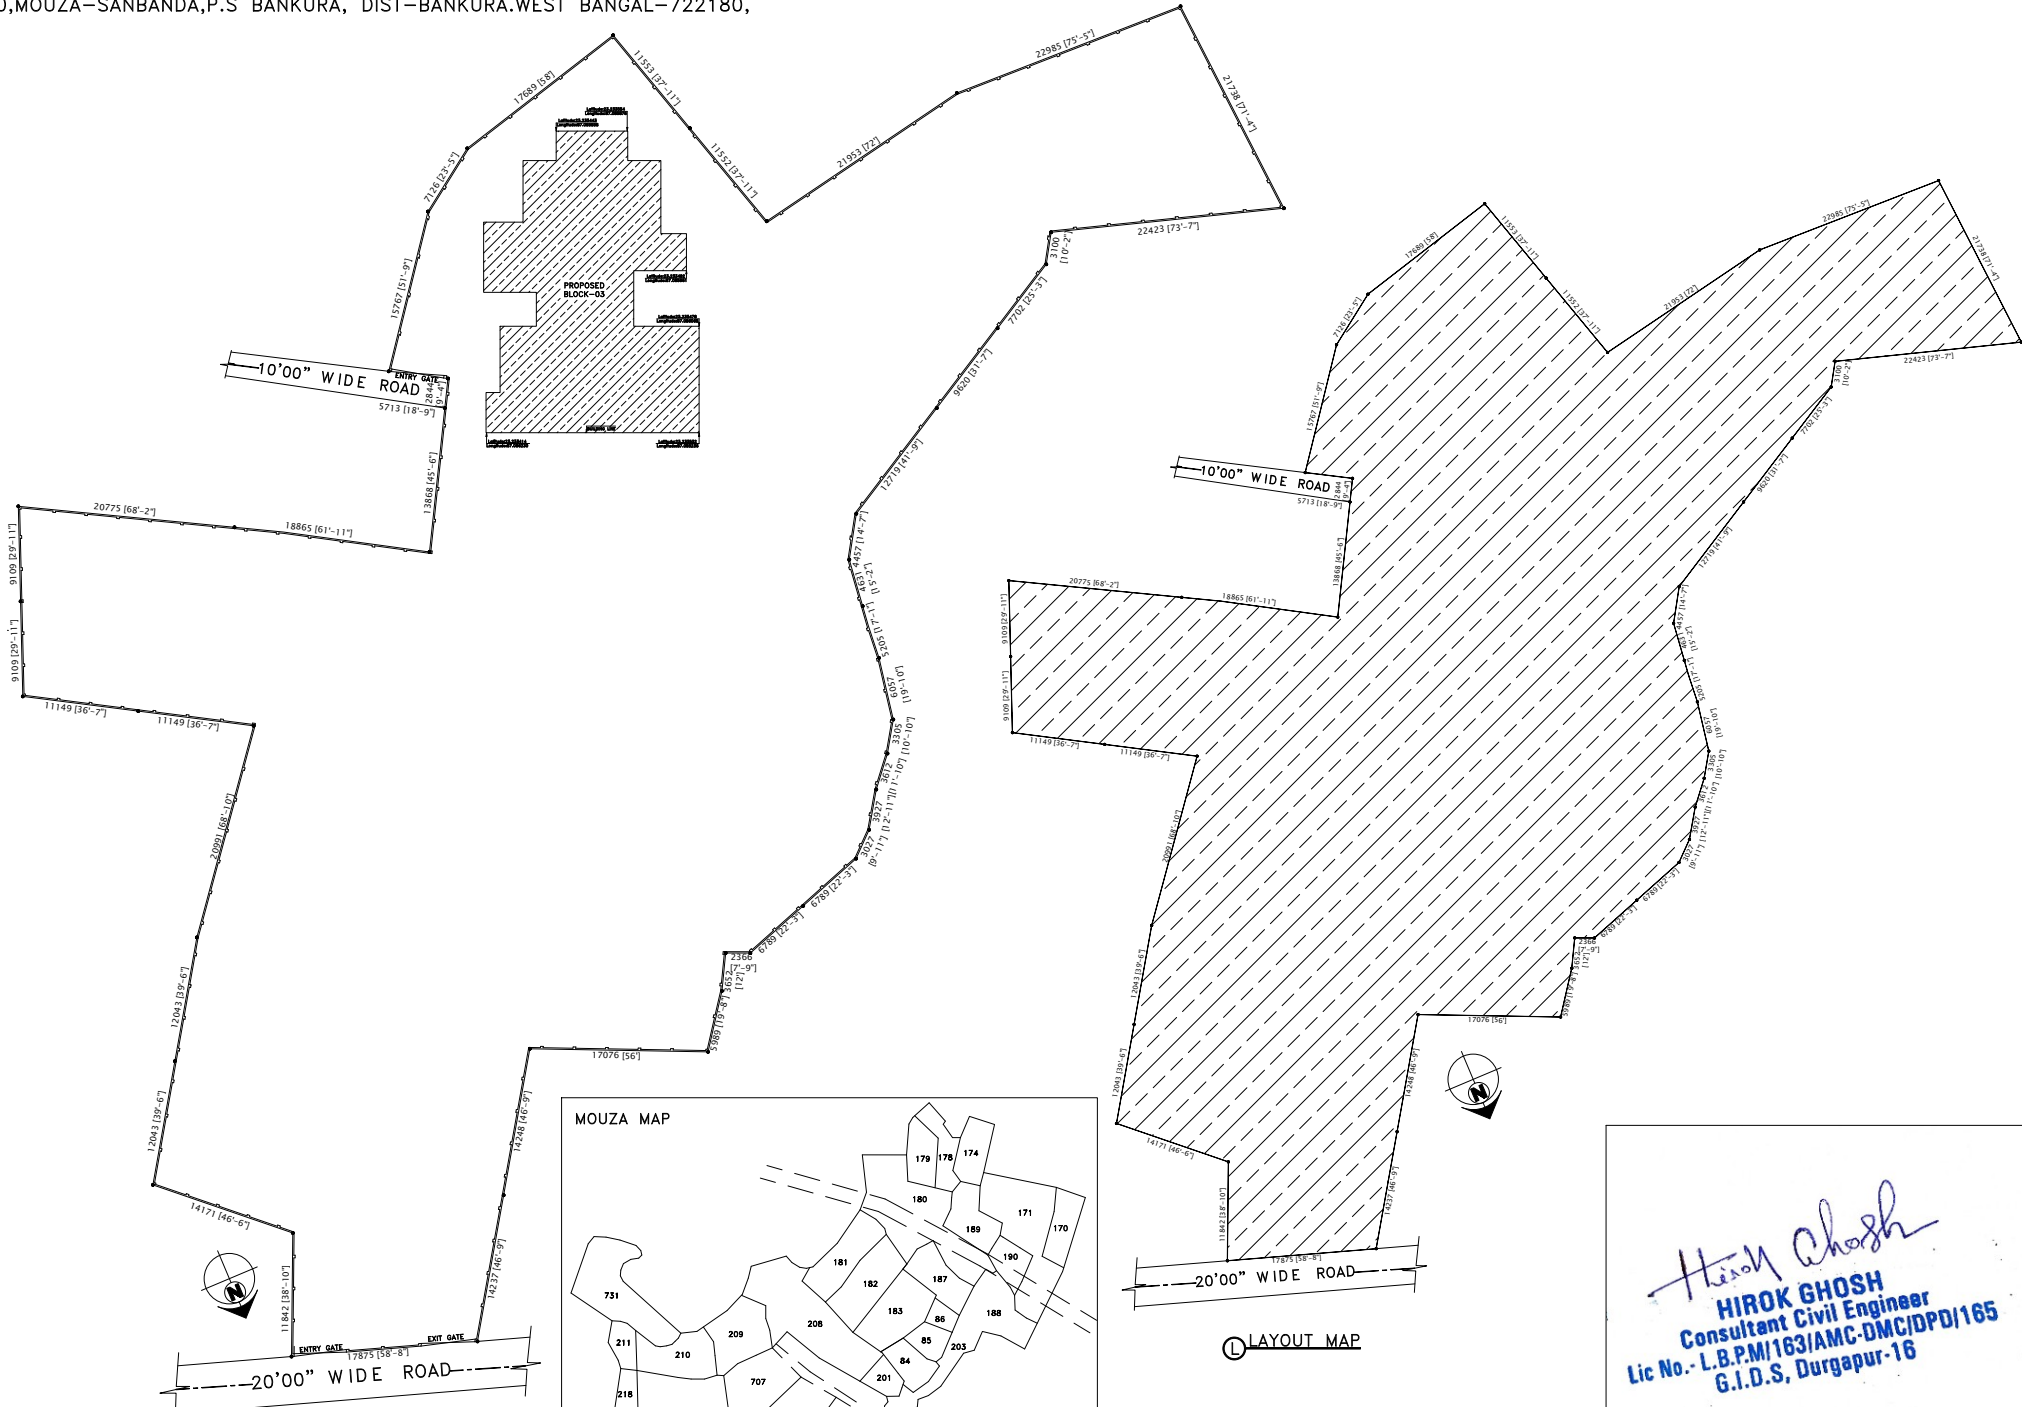

**(K) SITE PLAN**

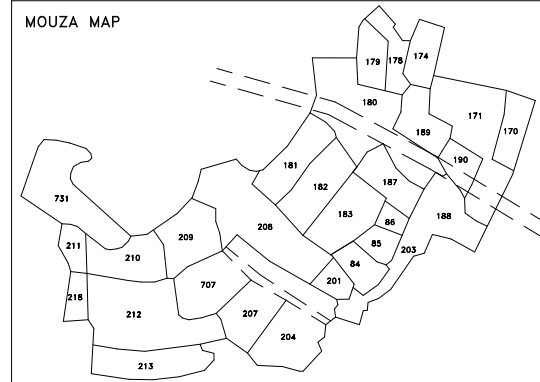

**MOUZA MAP**

**(L) LAYOUT MAP**

*Hirok Ghosh*  
**HIROK GHOSH**  
 Consultant Civil Engineer  
 Lic No.- L.B.P.M/163/AMC-DMC/DPD/165  
 G.I.D.S, Durgapur-16