


Proposed Project at Premises No-1/378, Gariahat Road, Ward No-93, Borough-X, under Kolkata Municipal Corporation, P.S.-Lake, Kolkata-700068

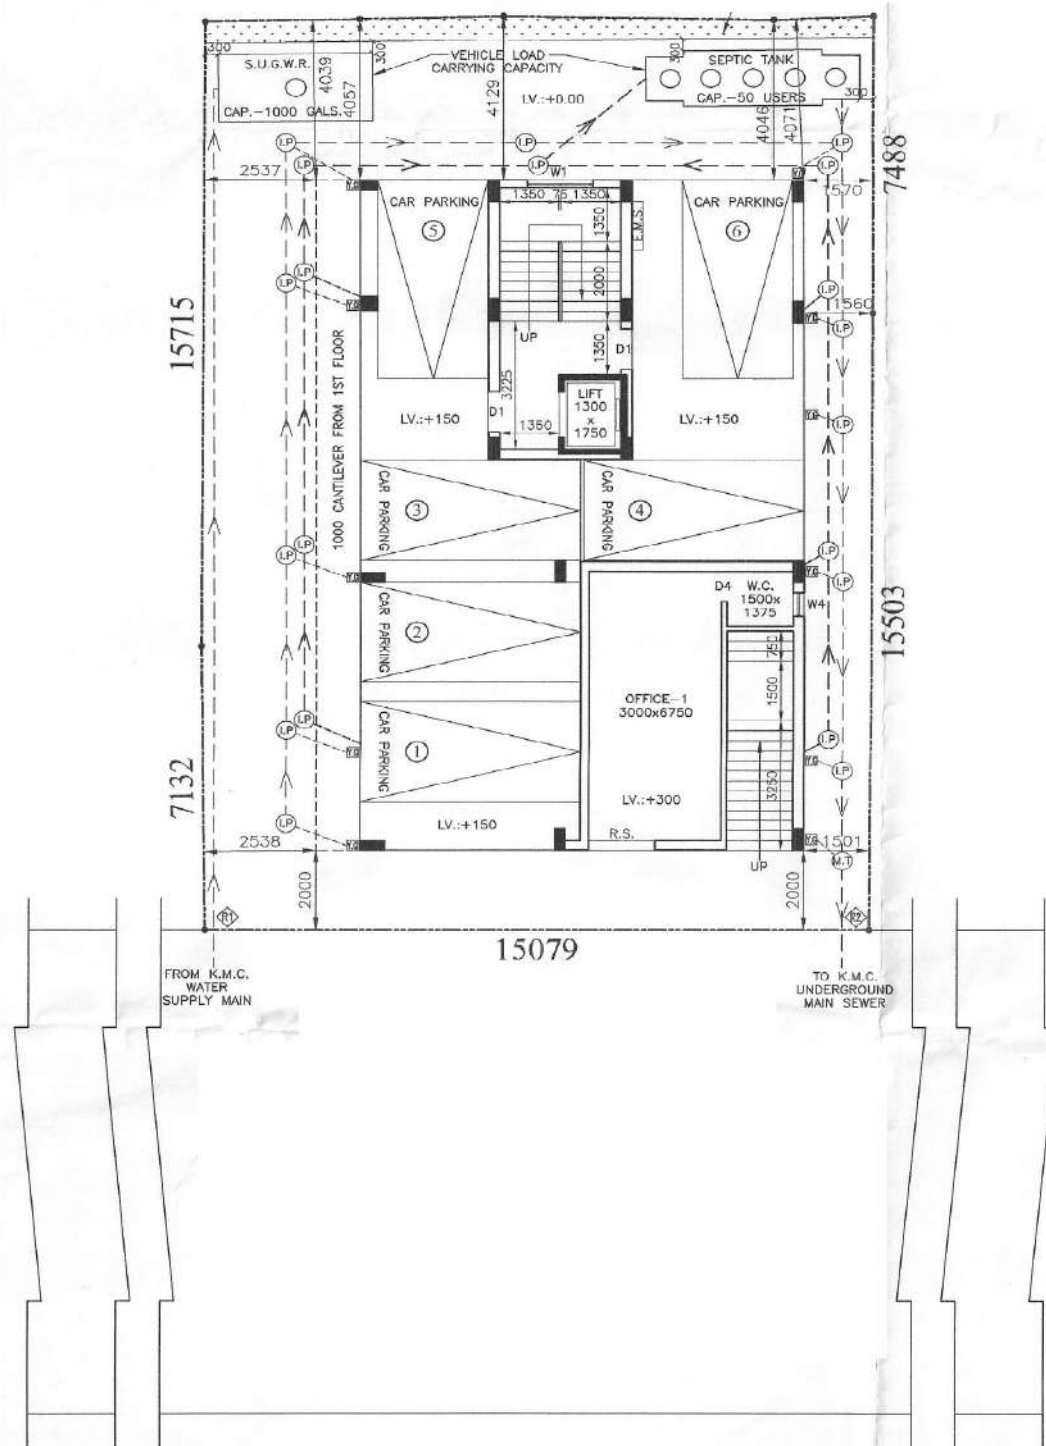

For Prasanta Kumar Das

[Handwritten Signature]
Proprietor

LATITUDE : 22.509900
LONGITUDE : 88.347646

SIGNATURE OF OWNER