


**Proposed Project at Mouza-Bally, J.L. No-09, L.R. Dag No-2101, L.R. Khatian No-8373, Mohalla-Kazi Danga, Holding No-452/369, Ward No-05, under Hooghly Chinsurah Municipality, P.S.-Chinsurah, District-Hooghly**

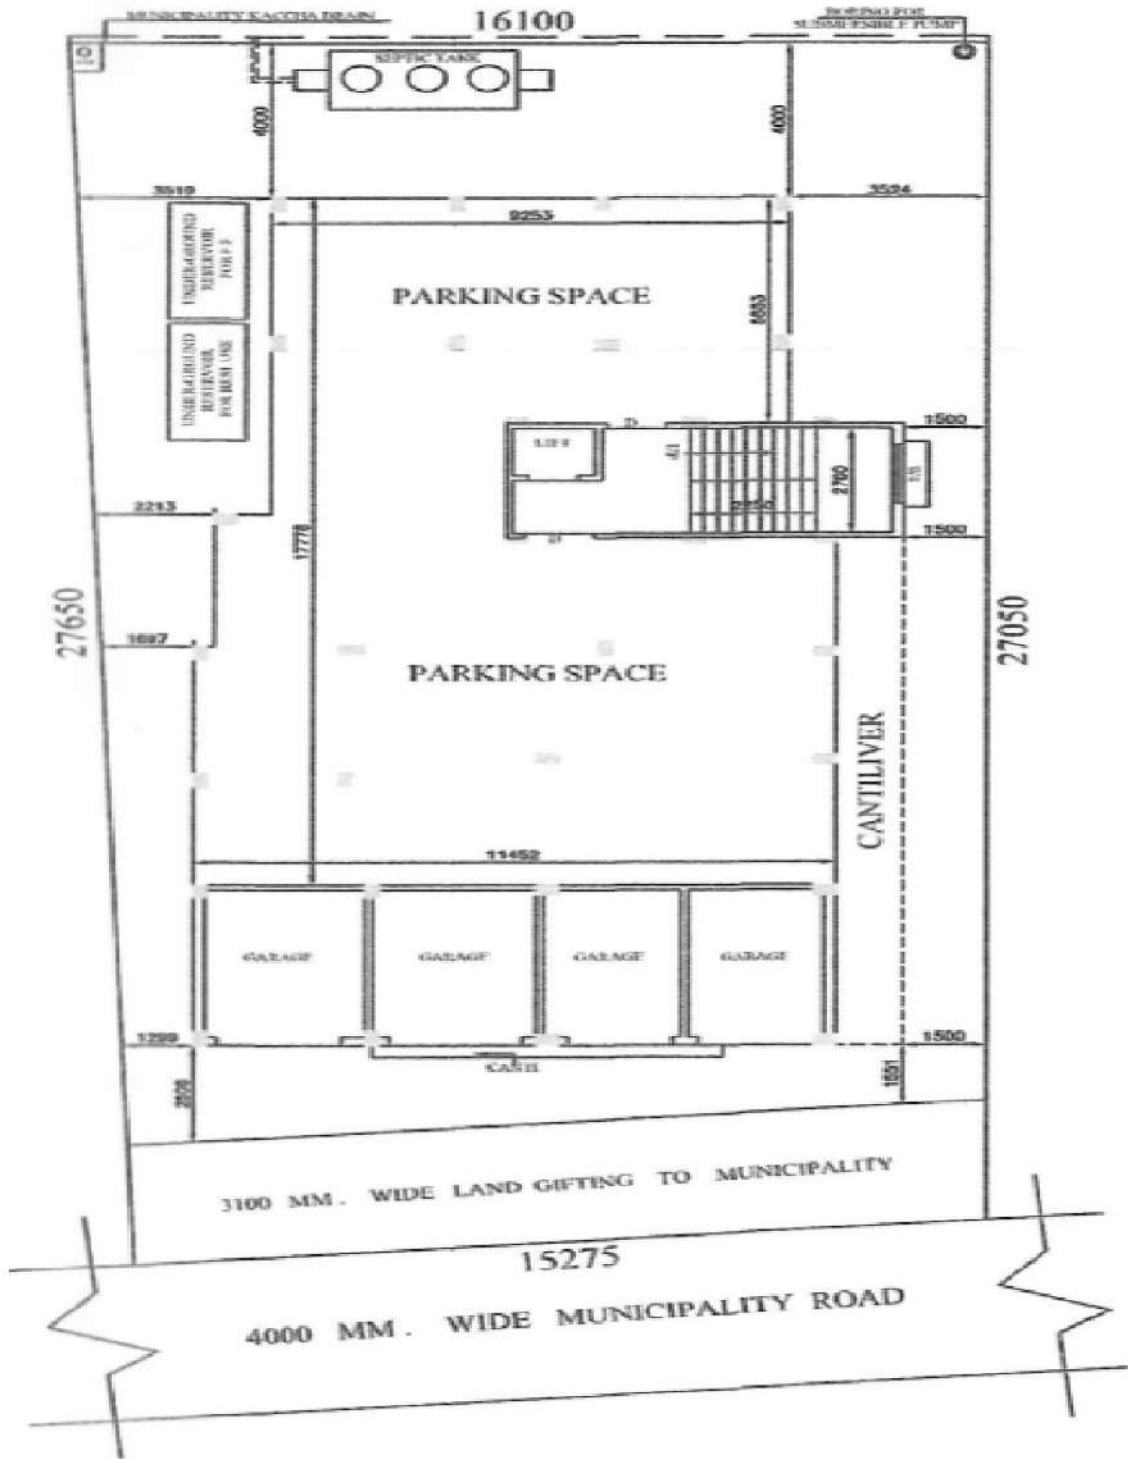

**LATITUDE : 22.901133**  
**LONGITUDE : 88.393448**

For Satya Construction Pvt. Ltd.



(B. R. Dasgupta)  
Director

**SIGNATURE OF OWNER**