


WATER CONNECTION PLAN FOR PROPOSED G+V STORIED RESIDENTIAL BUILDING OF SRI. RAM GOPAL DEY, SRI. NARAYAN DEY, SMT. ARATI DEY, SMT. BITHIKA DEY, SRI. ANUP DEY, SMT. SIBANI DEY, SMT. SHIKHA DEY, SRI. MANAS KUMAR DEY, SRI. TAPAS KUMAR DEY, SRI. AMIT KUMAR DEY, SRI. MALAY CHATTOPADHYAY, SRI. SUJOY KUMAR CHATTERJEE, SRI. BIBEKANANDA CHATTERJEE, SRI. SUBHAS CHATTERJEE, SRI. ARABINDA CHATTERJEE & SRI. SUBHANKAR SOM TO BE CONSTRUCTED AT R.S. PLOT NO. - 210, CORRESPONDING L.R. PLOT NO. - 340, L.R KH. NO. - 6312, 6313, 6314, 6315, 6317, 6318, 6319, 6320, 6321, 6384, 6385, 6386, 6387, 6388 & 6505 MOUZA- ASANSOL, J.L. NO. - 35, BEARING HOLDING NO. - 24/7, M.COLONY B/4, P.S.-ASANSOL(S), DIST.- PASHIM BURDHAMAN IN WARD NO. - 86 (New), UNDER ASANSOL MUNICIPAL CORPORATION.

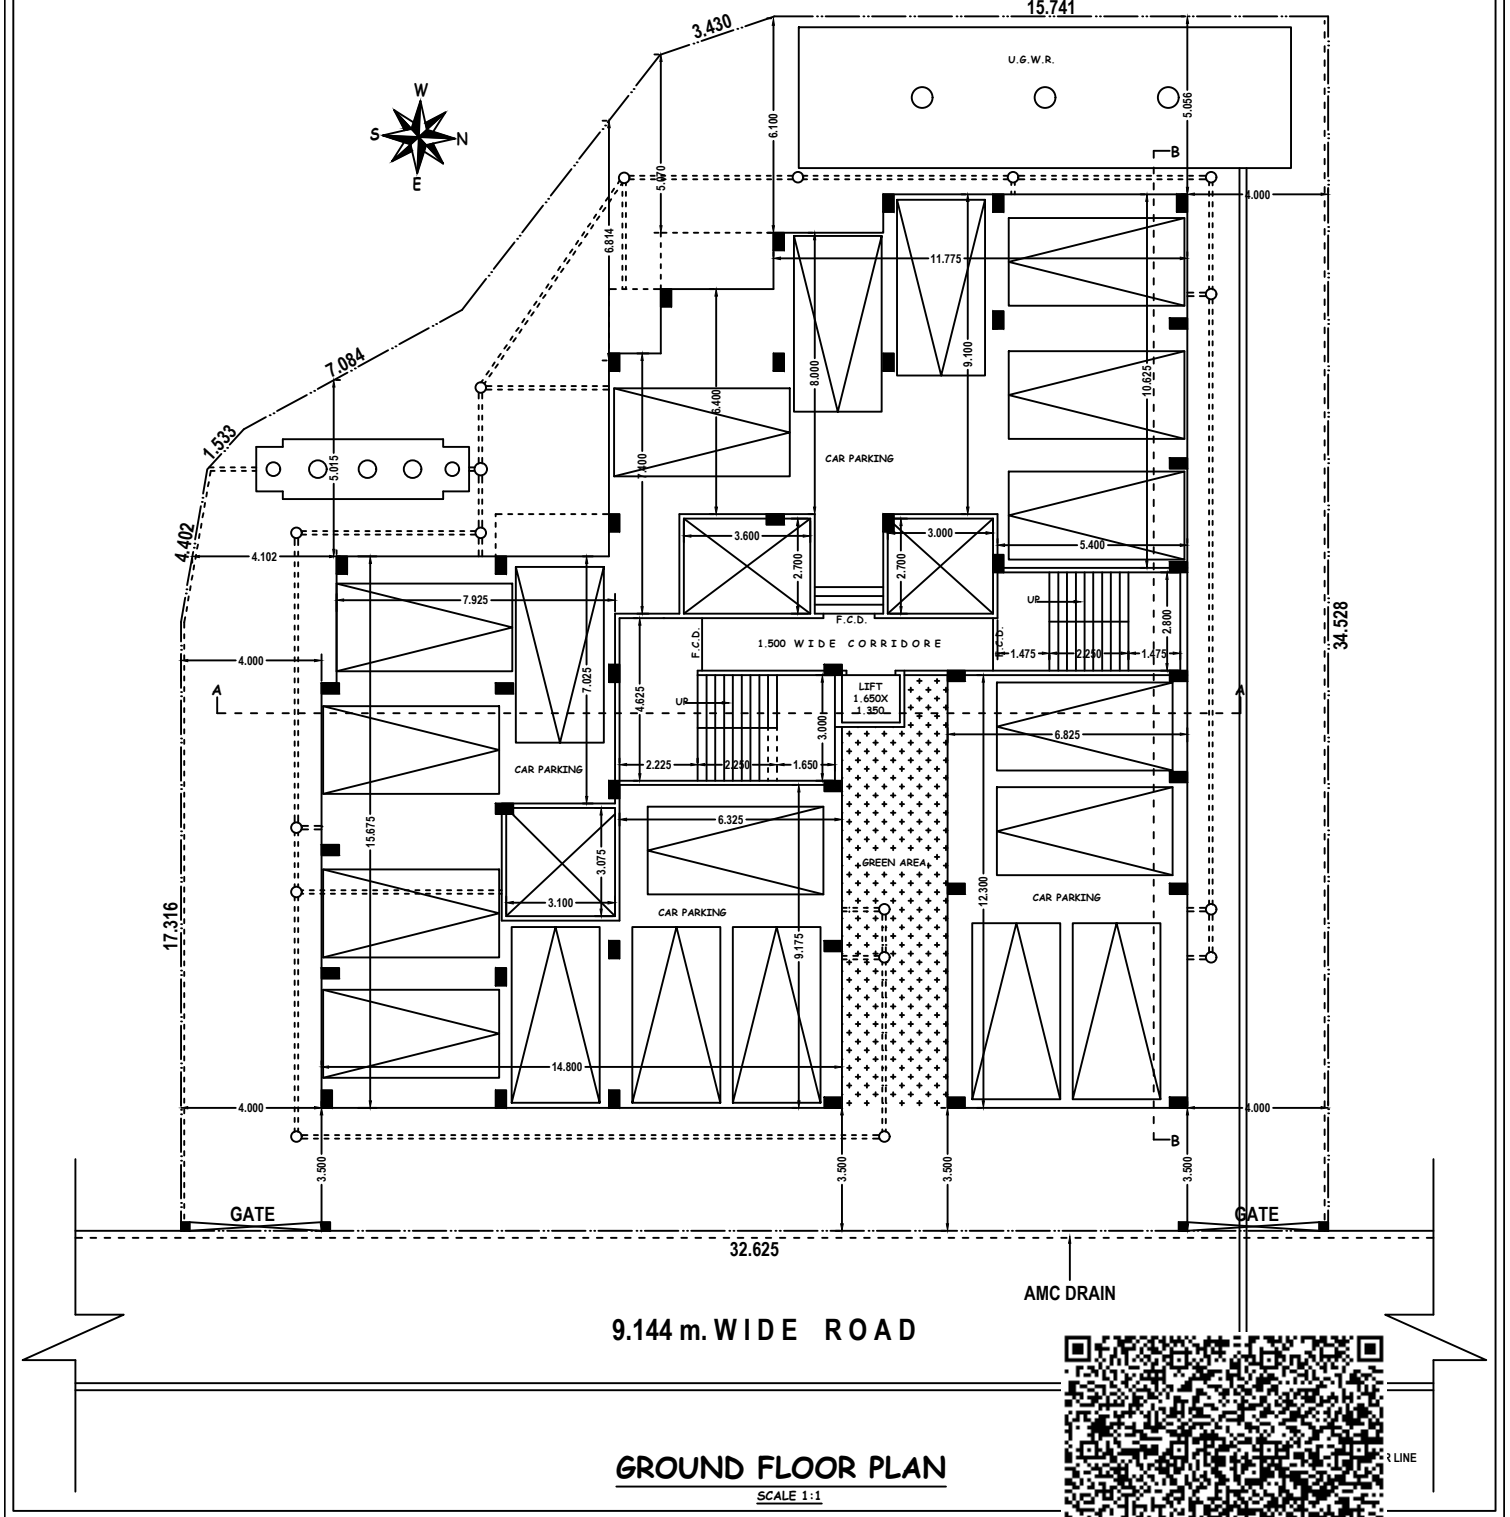

9.144 m. WIDE ROAD

GROUND FLOOR PLAN

SCALE 1:1



LINE