




# RAMESHWAR CONSTRUCTIONS

Office :- 5, Kumud Ghosal Road, Ariadaha, Kolkata - 700057

Ref. No. ....

Date .....

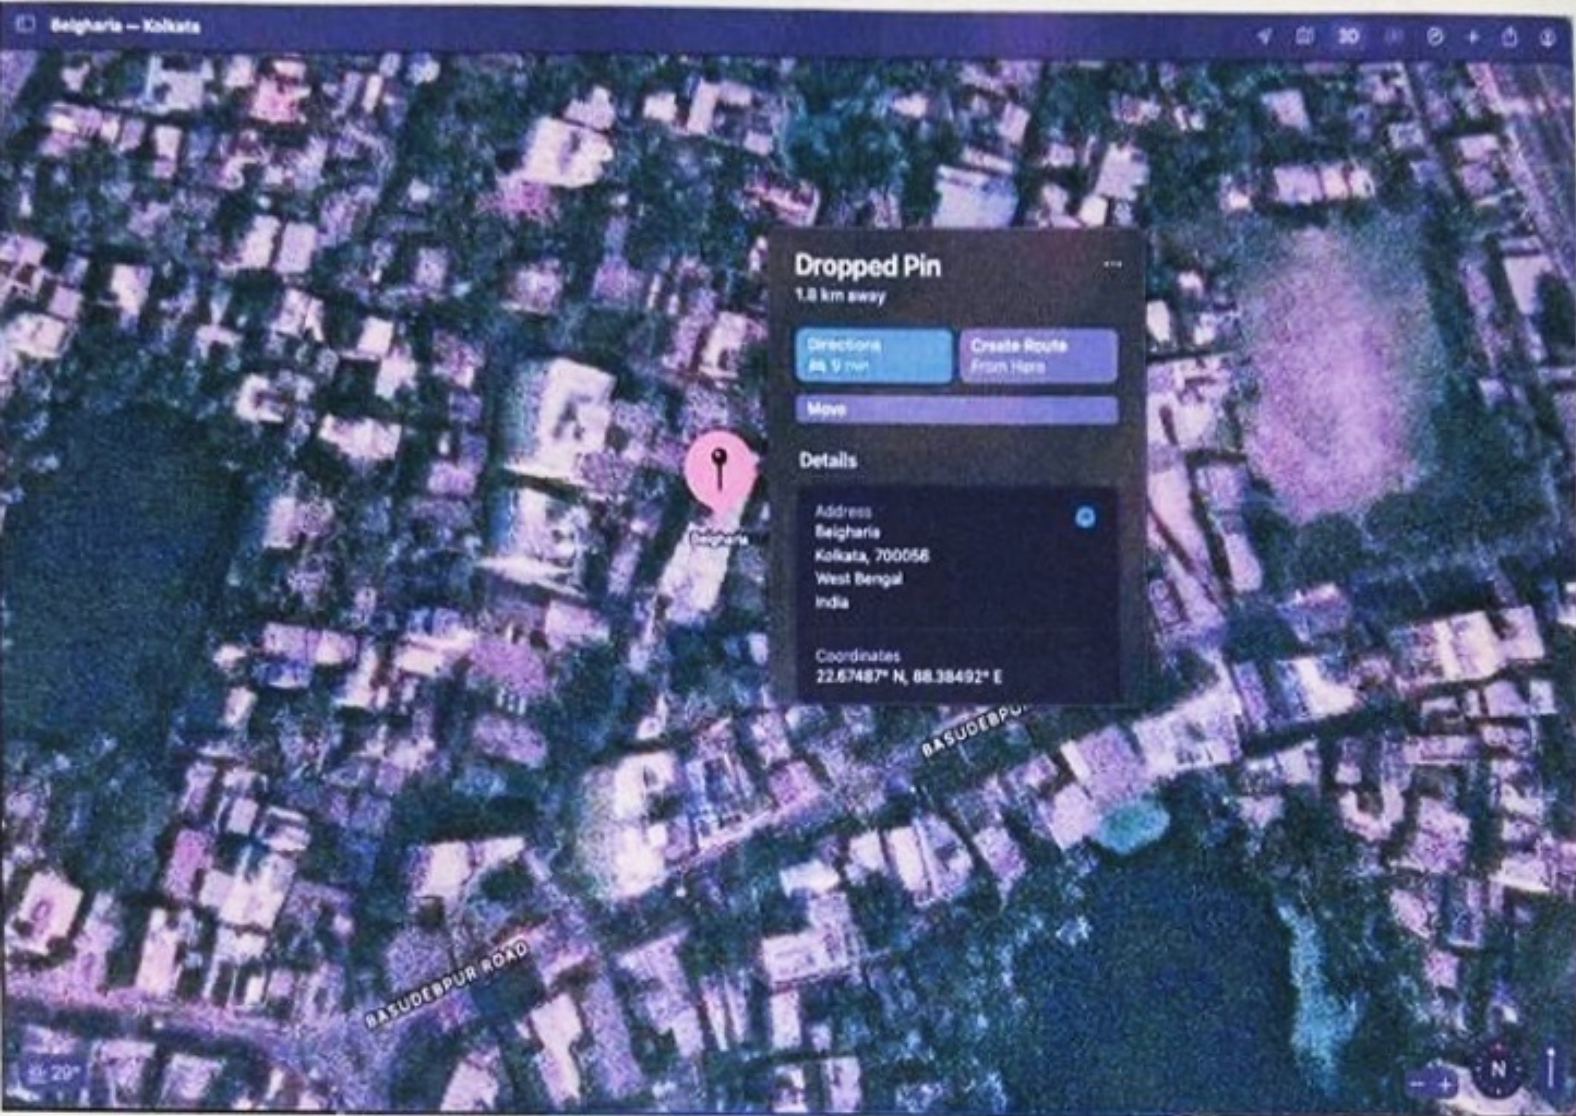

RAMESHWAR CONSTRUCTIONS

Rita Gupta  
Subrata Saha Partner