


Proposed Project at Mouza-Jhorehat, J.L. No-30, R.S. Dag No-721, L.R. Dag No-767, L.R. Khatian No-6019, 6018, 5849, 6012, 6015, 6013, 6014, 6016, 6017, under Jhorehat Gram Panchayet, P.S.-Sankrail, District-Howrah, Pin-711302

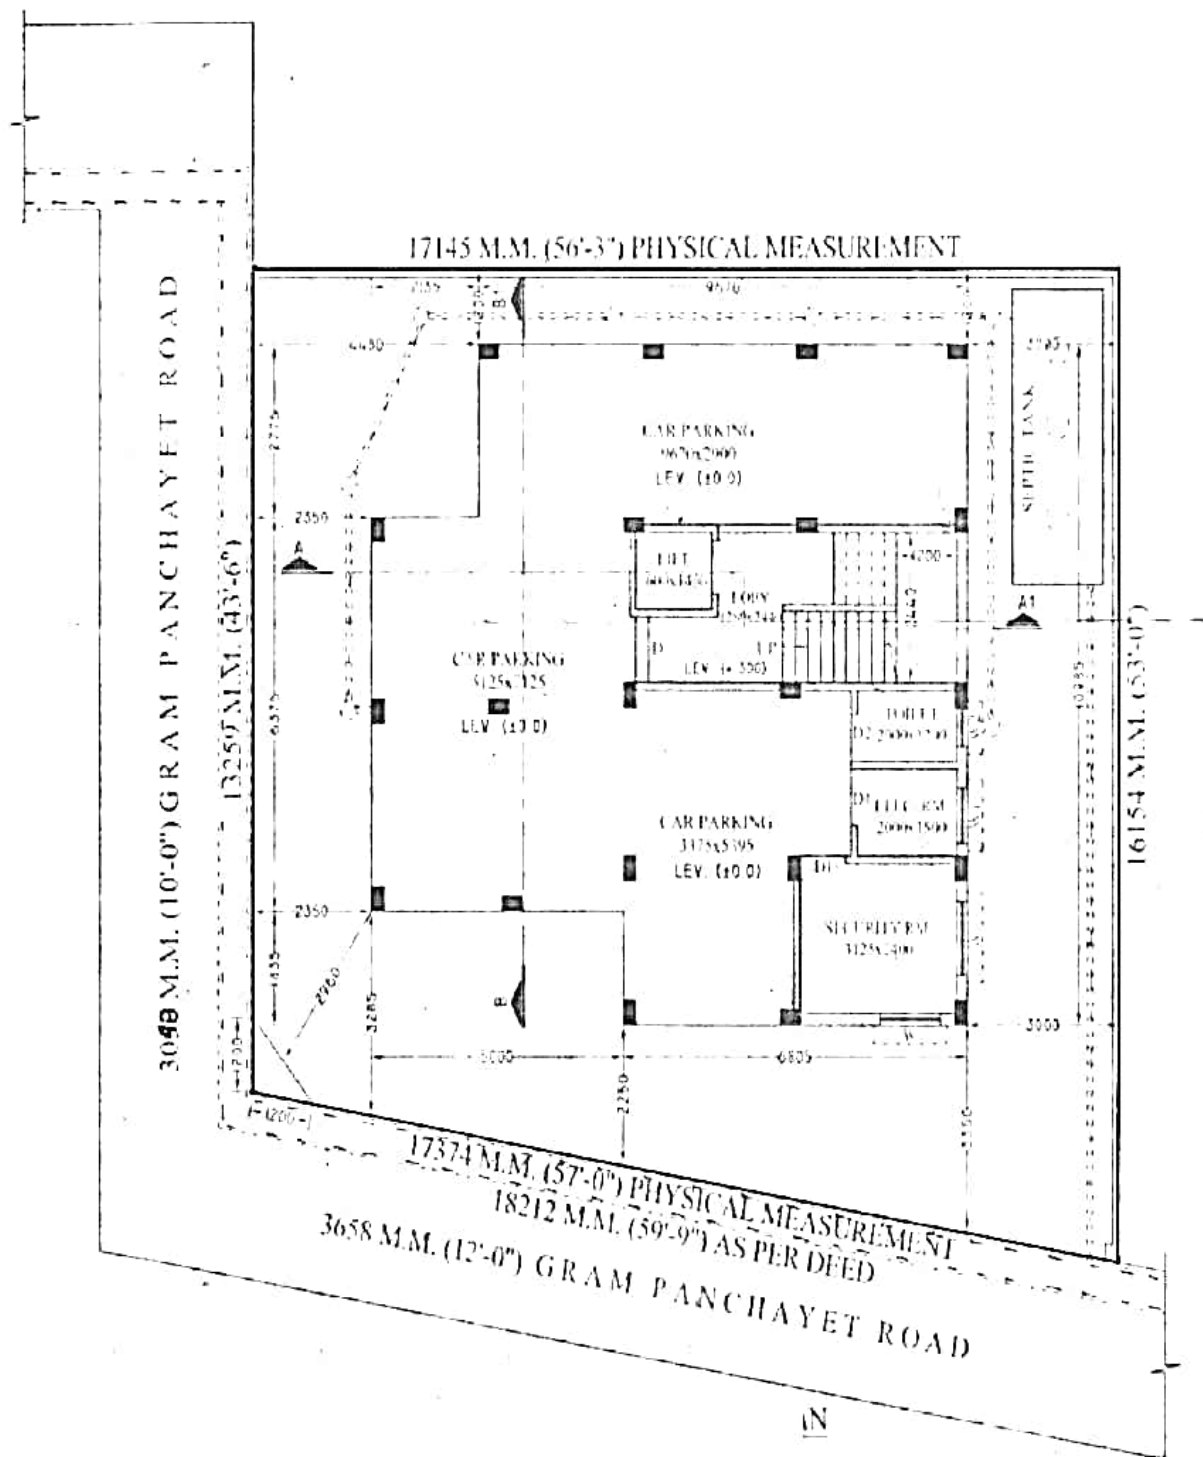

LATITUDE : 22.570942
LONGITUDE : 88.225600

CITY VENTURE
Partner
Partner

SIGNATURE OF OWNER