

- NOTE:**
1. ALL DIMENSIONS ARE IN MM UNLESS OTHERWISE MENTIONED.
 2. ALL EXTERNAL WALLS ARE 200 MM & 160 MM THK & INTERNAL WALLS ARE 100 MM THK.
 3. FINISHES ARE AS PER THE SCHEDULE.
 4. ALL ELEVATION PROJECTIONS ARE 500 MM PROJECTED.
 5. DEPTH OF UNDERGROUND WATER RESERVOIR SHOULD NOT EXCEED THE DEPTH OF FOUNDATION.
 6. ANY DISCREPANCY IN SCALE, THE WRITTEN DIMENSION SHALL GOVERN.
 7. FOR SPECIFICATION OF MATERIALS & WORKMANSHIP N.B.C. 2016 TO BE FOLLOWED.
 8. OPEN TERRACE WITH LIME TERRACING OF RATIO 2:2:7.

SRIJAN RESIDENCY LLP
 SRIJAN RESIDENCY LLP
 36/1A, ELGIN ROAD
 KOLKATA - 700020
 SIGNATURE OF OWNER

CERTIFIED THAT THE STRUCTURAL DRAWINGS AND DESIGN OF BOTH THE FOUNDATION AND SUPERSTRUCTURE OF THE BUILDING/GUILDINGS HAS BEEN MADE CONSIDERING THE SOIL TEST REPORT AS PER THESE RULES AND REGULATIONS MADE UNDER THE ACT AND ALSO CONSIDERING ALL POSSIBLE LOADS, SEISMIC LOADS AND THE MOMENTS GENERATED BY THE PROPOSED STRUCTURE AS PER THE BUREAU OF INDIAN STANDARD AND NATIONAL BUILDING CODE OF INDIA AND CERTIFIED THAT IT IS SAFE AND STABLE IN ALL RESPECT AND THESE PROVISIONS SHALL BE ADHERED TO DURING THE CONSTRUCTION.

ANKIT AGARWALA
 B.E. (CIVIL), M.E. (STR)
 G. ELEV. ALL STRUCT. EN. (LONDON)
 Membership No. 079392955
 NKDA EMPANELLED STRUCTURAL ENGINEER
 STRV/NKDA/18/00006

SIGNATURE OF STRUCTURAL ENGINEER

UTPAL SANTRA
 B.C.E. (M.C. ELECTRICITY)
 F.I.E.-F1212601
 NKDA Enrolled Structural Reviewer
 STRV / NKDA / 18 / 00006

SIGNATURE OF STRUCTURAL REVIEWER

IT IS CERTIFIED THAT THE COMPREHENSIVE GEO-TECHNICAL REPORT ON SOIL INVESTIGATION HAS BEEN PREPARED BY ME FOR DESIGN AND CALCULATION OF THE FOUNDATION BY ANALYZING THE SOIL SAMPLE FOR ESTIMATING THE BEARING CAPACITY OF THE SOIL ON WHICH FOUNDATION OF THE STRUCTURE WILL BE CONSTRUCTED.

I SHALL ALSO CHECK THE NATURE OF THE SOIL AFTER EXCAVATION AT SITE SO THAT FOUNDATION IS EXTENDED UP TO APPROPRIATE DEPTH THAT HAS BEEN PROPOSED IN THE GEO-TECHNICAL REPORT.

B. JAYAKANTH
 B. Tech (Civil), M.E. (Geo-tech)
 KMC Reg. No. G.T./1/32
 QZER/NKDA/18/00006
 Signature of Geotechnical Engineer

CERTIFICATE OF THE ARCHITECT

I CERTIFY THAT ALL THE ARCHITECTURAL DRAWINGS OF THE PROJECT AT MIDCITY PROPERTY PVT LTD, RS/LR DAG NO. 1, 2, 3, 4, 5, 11(P), 12, 13, 14, 15, 16, 17, 18, 19, 20, 21, 22, 23, 24, 25, 26, 27(P), 28(P), 42, 43(P), 44(P), 74, 79, 80 & MAUZA BHATENDA, JL NO.28, LR DAG NO: 485,486,488, IN MAUZA-KALABERIA(JL NO 30) & BHATENDA(JL NO -28), PS- Rajarhat,Kolkata-700135 HAVE BEEN PREPARED BY ME COMPLYING WITH THE NEW TOWN KOLKATA PLANNING AREA (BUILDING) RULES,2014. I ALSO CERTIFY THAT THE PLANS AND DRAWINGS PREPARED BY ME COMPLYING WITH ALL PROVISIONS REGARDING THE FIRE PROTECTION AS PER THE PREVAILING NATIONAL BUILDING CODE OF INDIA. I SHALL BE HELD RESPONSIBLE IF ANY INCORRECT INFORMATION IS FURNISHED BY ME OR ANY VIOLATION OR PROVISIONS OF THESE RULES OR THE PREVAILING NATIONAL BUILDING CODE IS FOUND IN ANY OF THE DRAWINGS AND DOCUMENTS, SIGNED BY ME AND SUBMITTED TO THE SANCTIONING AUTHORITY FOR OBTAINING SANCTION.

KAMAL KUMAR PERWAL
 ENROLLMENT NO- ACHR/NKDA/10/00016
 CA-95-18679
 C.O.A REGISTRATION NO- CA-95-18679

PROJECT :

PROPOSED G+18(TOWER B,E,G) G+19(TOWER A,C,D,F) STORIED RESIDENTIAL BUILDING MAUZA-KALABERIA, JL NO.30, LR DAG NO : 1, 2, 3, 4, 5, 11(P), 12, 13, 14, 15, 16, 17, 18, 19, 20, 21, 22, 23, 24, 25, 26, 27(P), 28(P), 42, 43(P), 44(P), 74, 79, 80 & MAUZA BHATENDA, JL NO.28, LR DAG NO: 485,486,488, PS- RAJARHAT, RAJARHAT-BISNUPUR 1 NO GRAM PANCHAYAT, NORTH 24 PGS, PIN - 700135

CONTENTS :

STP DETAILS

SUBMISSION DRAWING SHEET NO. - 37/37

NORTH MA/RAJARHAT/SUB/ARCH/S-37


REV. DATE REV. NO.

SCALE 1:100 DEALT


DATE 27.01.2023 CHECKED M.B.

ARCHITECT :


MAHESHWARI & ASSOCIATES
 37A, BAKER ROAD, 2ND FLOOR, ALIPORE, KOLKATA-27
 TEL : 65228584, www.architectm.com

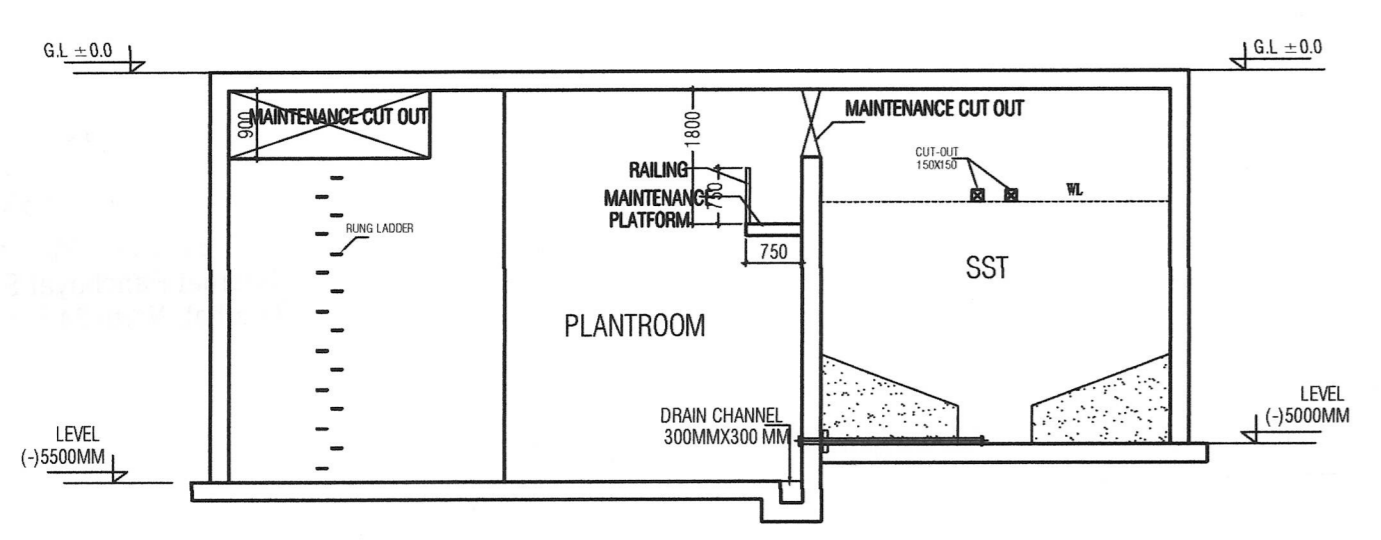


SECTION Y1Y1

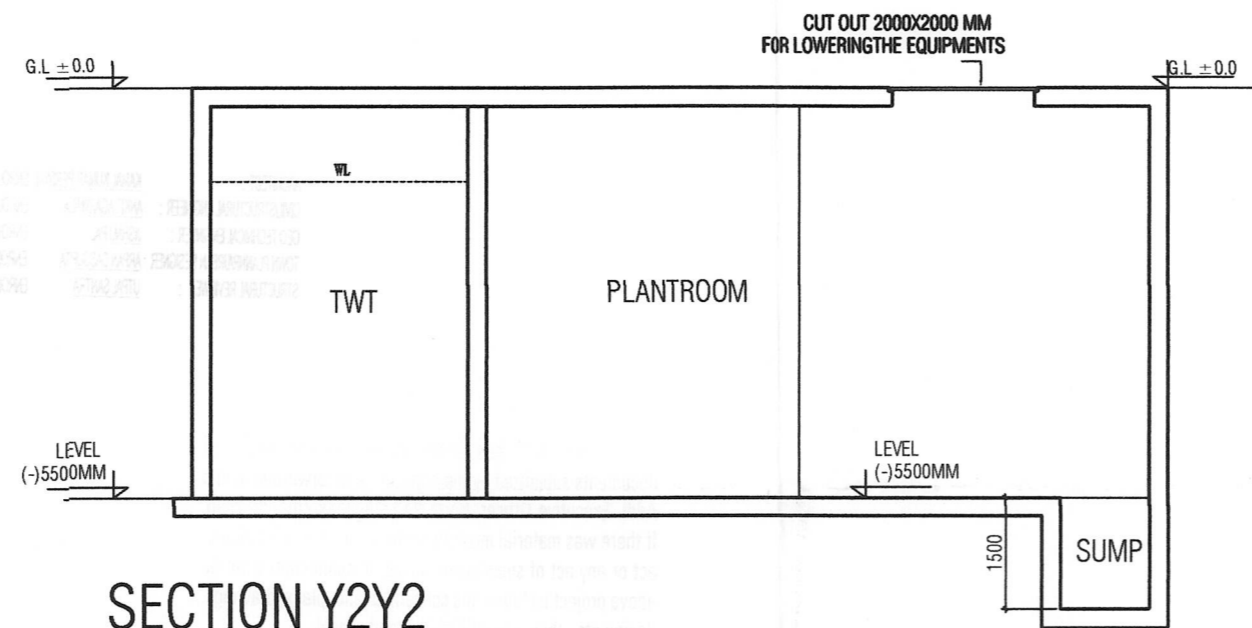


SECTION Y2Y2

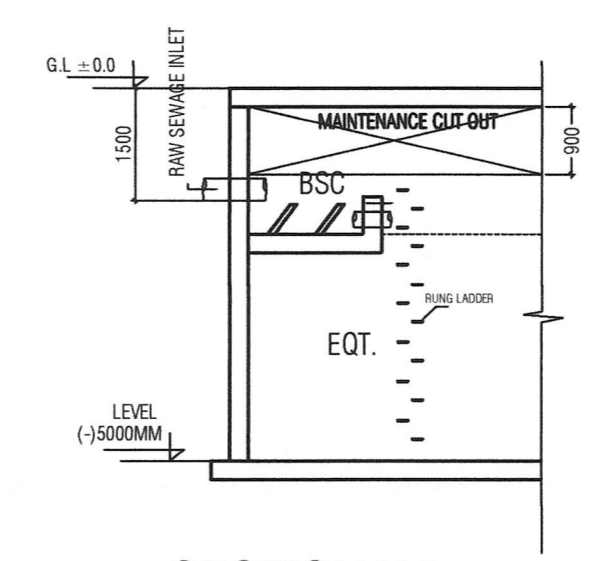


SECTION YY

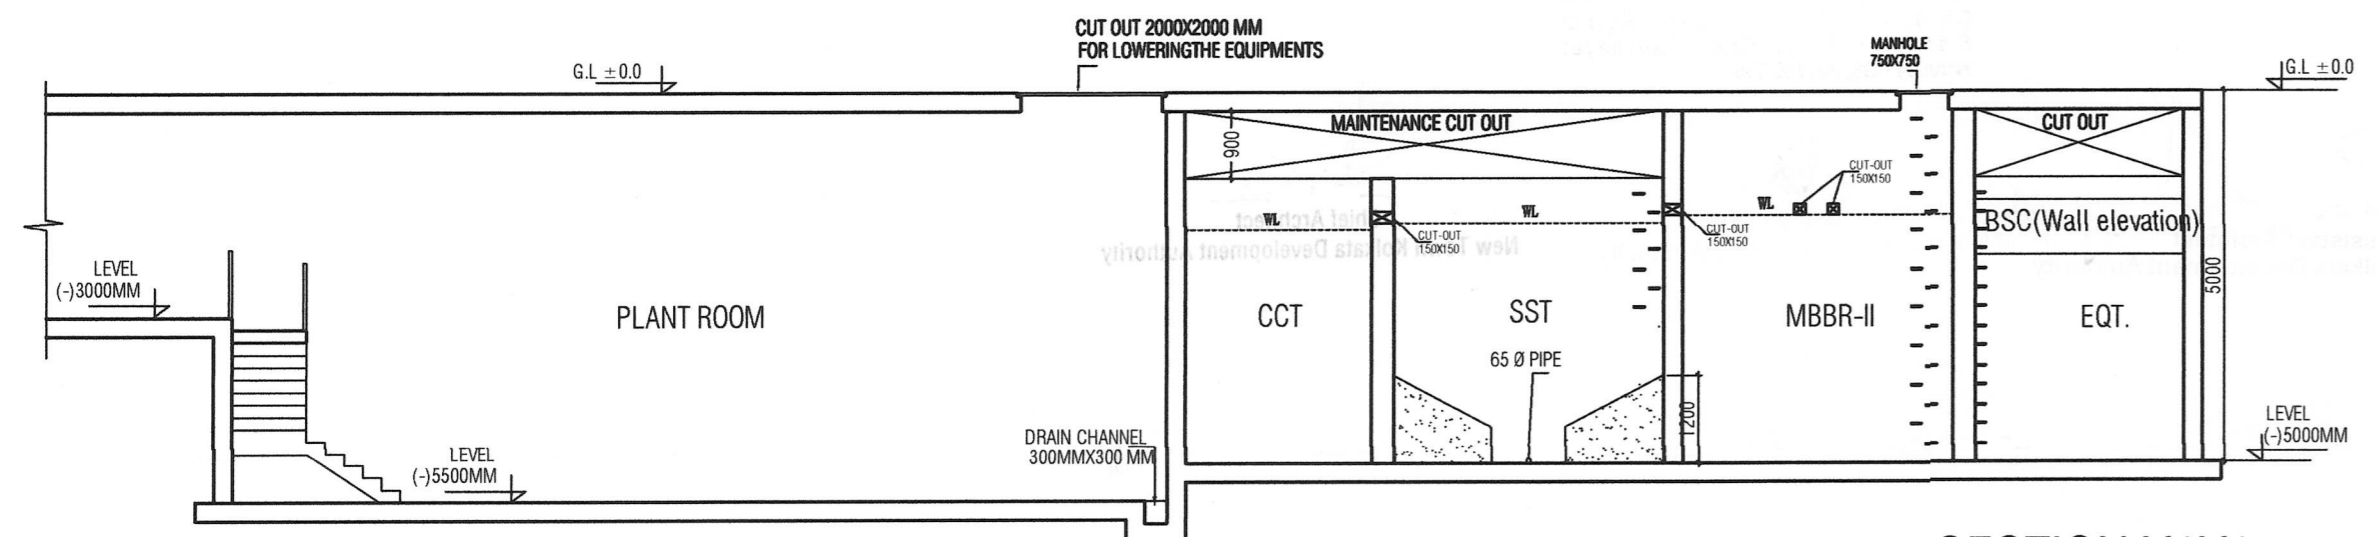


SECTION X1X1

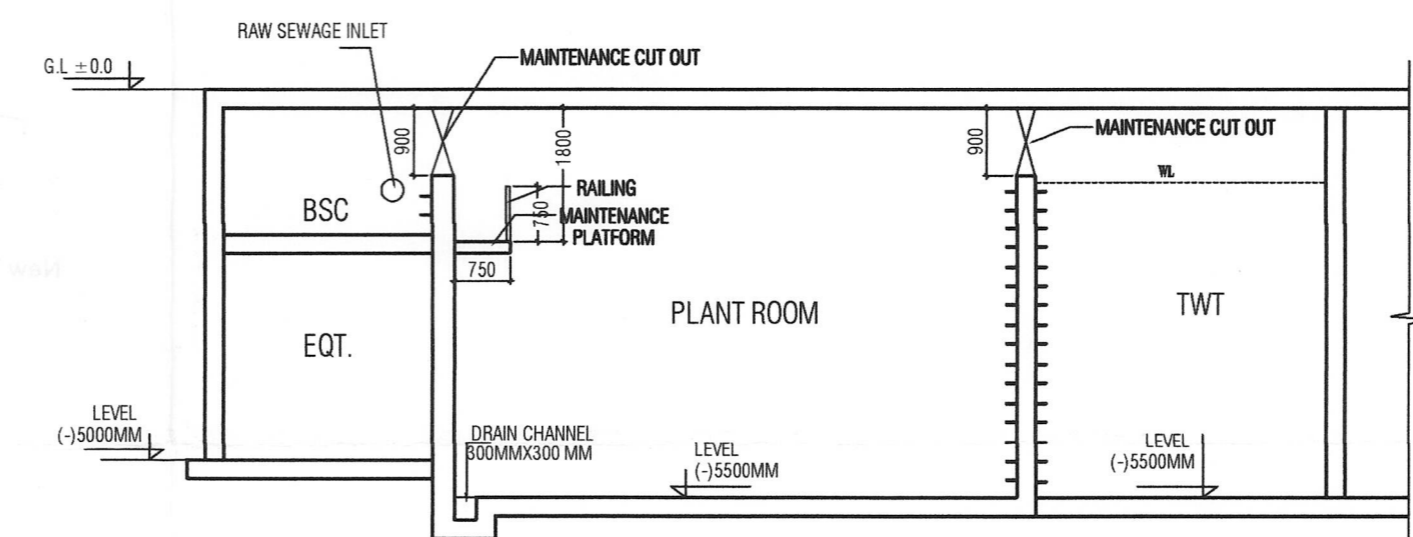

SECTION X2X2

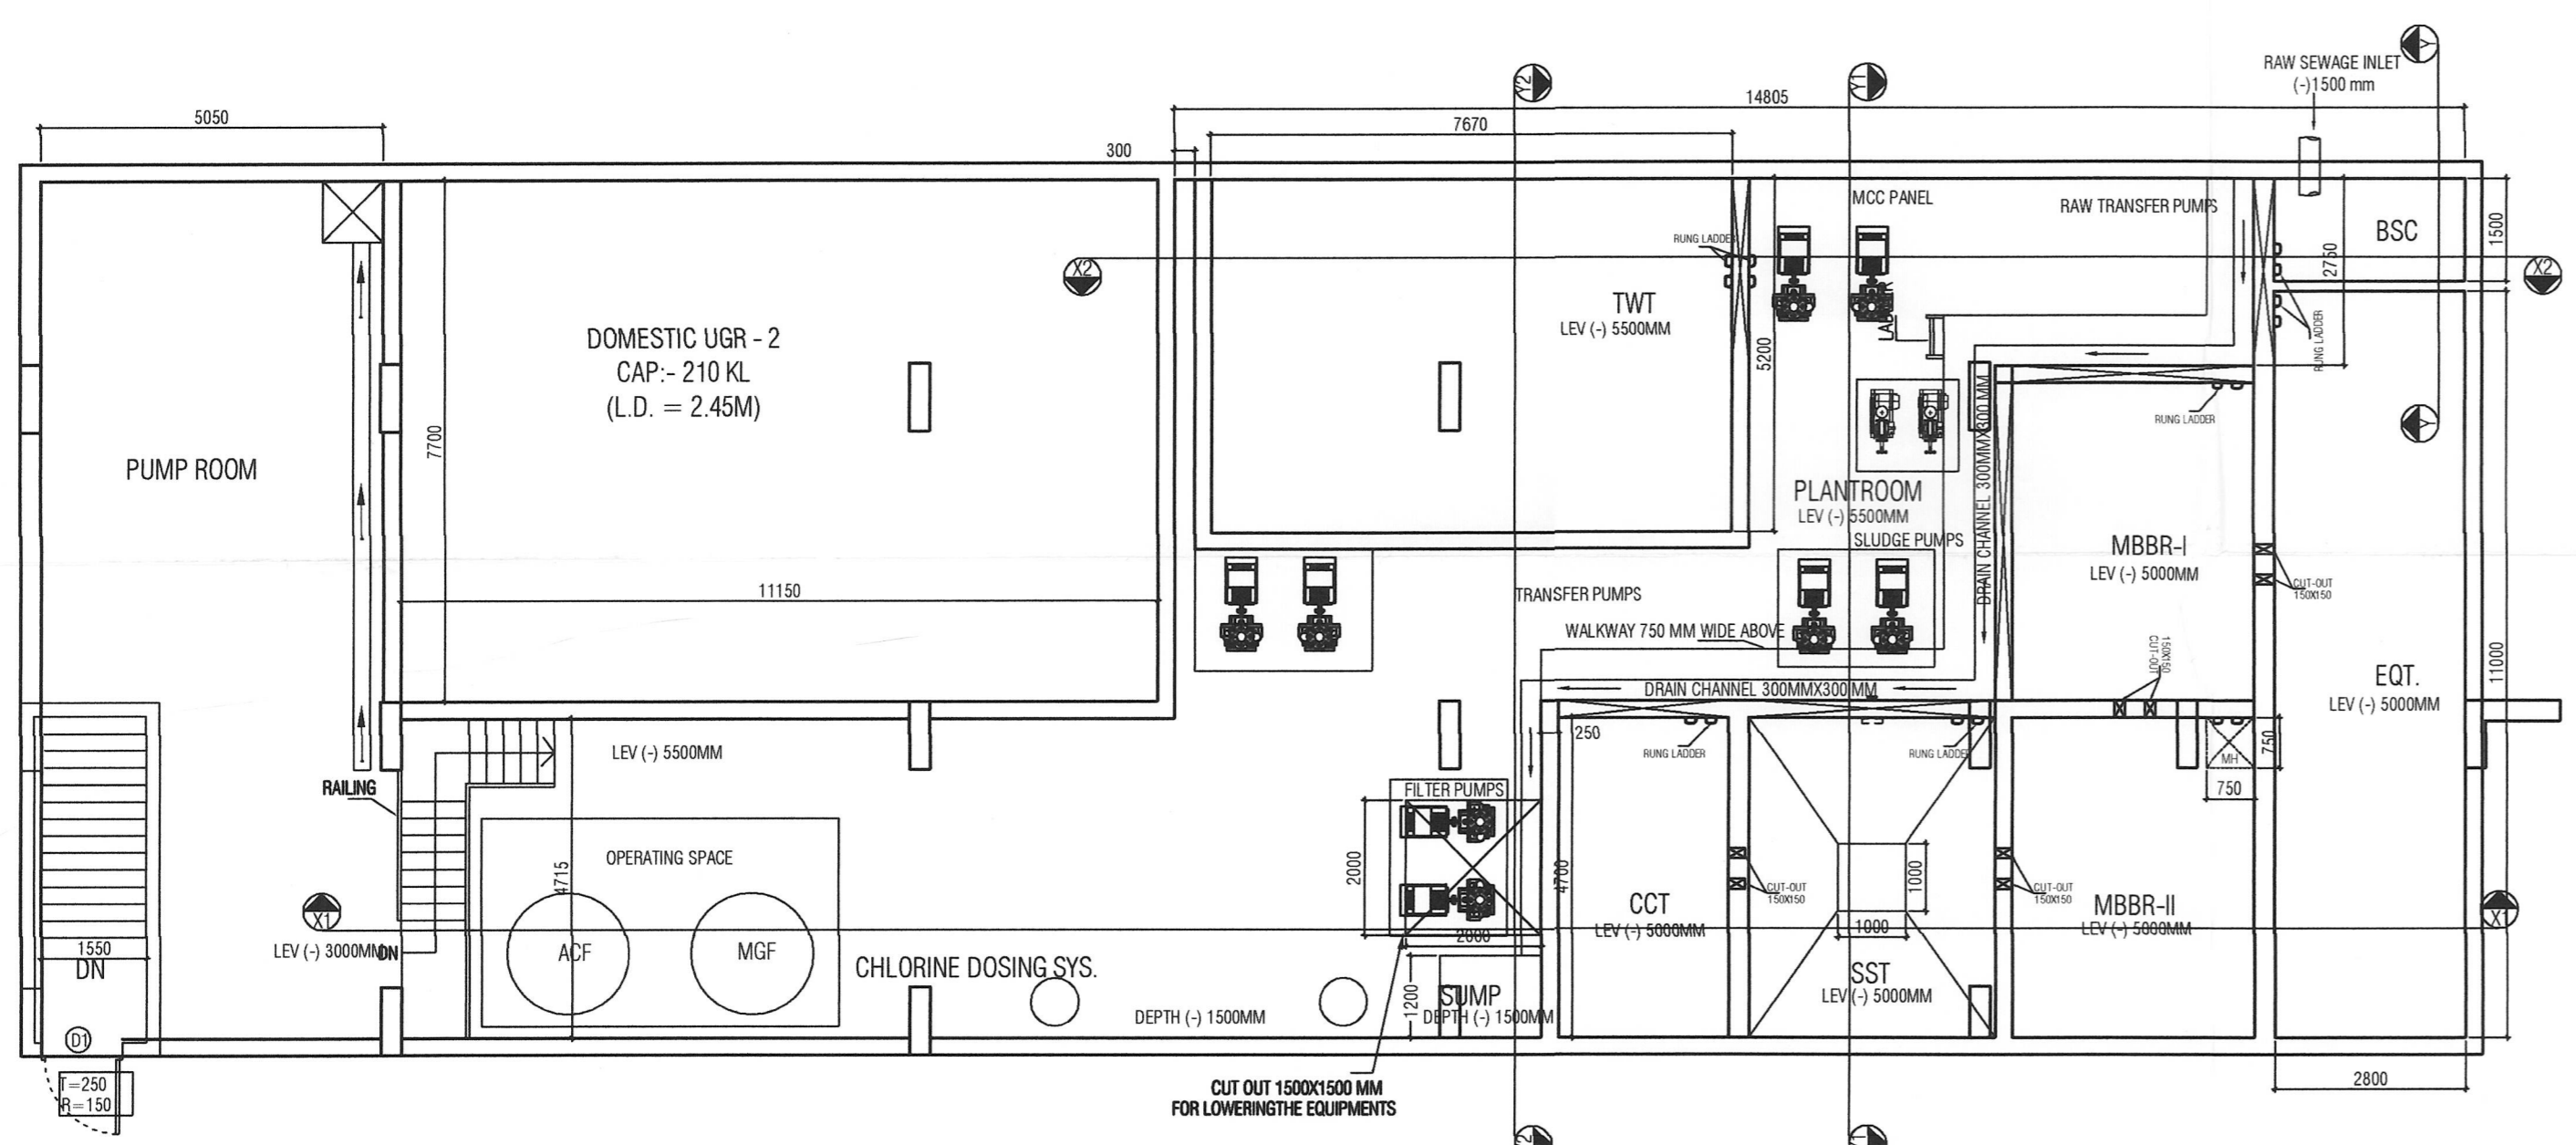

LAYOUT PLAN - S.T.P (460 KLD)

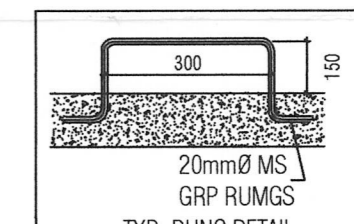

ALL DIMENSION ARE IN MM

NOTES:

- B.O.T - BOTTOM OF TANK
- MOC OF SLEEVES: uPVC
- MAKE - ASTRAL, SCH. 80
- W.L - WATER LEVEL
- B.O.P - BOTTOM OF PIPE

| SL. NO. | DESCRIPTION | REMARKS |
|---------|-------------|-----------------------|
| 1. | SST | SLUDGE SETTLING TANK |
| 2. | CCT | CHLORINE CONTACT TANK |
| 3. | MBBR | MOVING BED BIOREACTOR |
| 4. | EQ | EQUALISATION TANK |
| 5. | TWT | TREATED WATER TANK |

ARCHITECT :

MAHESHWARI & ASSOCIATES
 37A, BAKER ROAD, 2ND FLOOR, ALIPORE, KOLKATA-27
 TEL : 65228584, www.architectm.com

SANCTIONED & APPROVED

[Signature]
Executive Officer
Rajarhat Panchayat Samity
Rajarhat, North 24 Parganas

ARCHITECT: RAJESH KUMAR DEB
CONSULTING ENGINEER: BIPUL KUMAR DEB
GEOTECHNICAL ENGINEER: BIPUL KUMAR DEB
TOWN PLANNING ENGINEER: BIPUL KUMAR DEB
STRUCTURAL ENGINEER: BIPUL KUMAR DEB

Note: This NOC has been issued on the basis of documents submitted by the applicant and forwarded by the Addl. Executive Officer, North 24 Parganas Zilla Parishad. If there was material misrepresentation of fact or fraudulent act or any act of suppression of fact in connection with the above project including the concerned land, plans, drawings, design etc., then, this NOC shall stand cancel.

STRUCTURAL DRAWINGS, STRUCTURAL DESIGN CALCULATIONS & SOIL TEST REPORT ARE NOT CHECKED AND KEPT FOR RECORDS ONLY.

NOTE: ALL RECOMMENDATIONS FROM POLLUTION CONTROL BOARD SHOULD BE THOROUGHLY FOLLOWED AT THE TIME OF CONSTRUCTION

NEW TOWN KOLKATA DEVELOPMENT AUTHORITY
No Objection Certificate for
Sanction of Building Plan for Construction Purpose

Memo No. **4627/NKDA/BPS/202/2023**

Date: **01.10.2024**

Building Particulars: No Objection Certificate for issuance of construction permission of proposed G+18 (TOWER B, E, G) G+19 (TOWER A, C, D, F) elevated residential building Mouza Kalabhera, J.L. No. 30, I.R. Dep. No. 1, 2, 3, 4, 5, 11(P), 12, 13, 14, 15, 16, 17, 18, 19, 20, 21, 22, 23, 24, 25, 26, 27(P), 28(P), 42, 43(P), 44(P), 74, 79, 80 & Mouza Bhatarda J.L. No. 26, L.R. Dep. No. 485, 486, 487. Rajarhat, Rajarhat-Bishnupur I no. Gram Panchayat, North 24 P.G.S., Pin 700 135

Approval Order No. **1614/RPS**
Date: **25.10.2024**
Valid up to: **24.10.2029**

[Signature]
Assistant Architect
New Town Kolkata Development Authority

[Signature]
Executive Architect
New Town Kolkata Dev. Authority

[Signature]
Chief Architect
New Town Kolkata Development Authority

