



SCHEDULE OF OPENING				
S.NO.	PARTICULARS	SYM.	SIZE	FRAME
1.	WINDOW	W	50'X46'	3'X3'
2.	WINDOW	W1	30'X46'	3'X3'
3.	DOOR	D	33'X66'	3'X3'
4.	DOOR	D1	26'X66'	3'X3'
5.	DOOR	D2	36'X66'	3'X3'
6.	WINDOW	W	50'X46'	3'X3'
6.	WINDOW	W1	30'X46'	3'X3'
7.	WINDOW	W2	30'X36'	3'X3'
8.	SLIDING DOOR	SLD1	26'X66'	
9.	SLIDING DOOR	SLD	100'X66'	
9.	GRILL GATE	GG	36'X70'	
10.	COLLAPSIBLE GATE	CG	80'X58'	
11.	COLLAPSIBLE GATE	CG1	56'X60'	

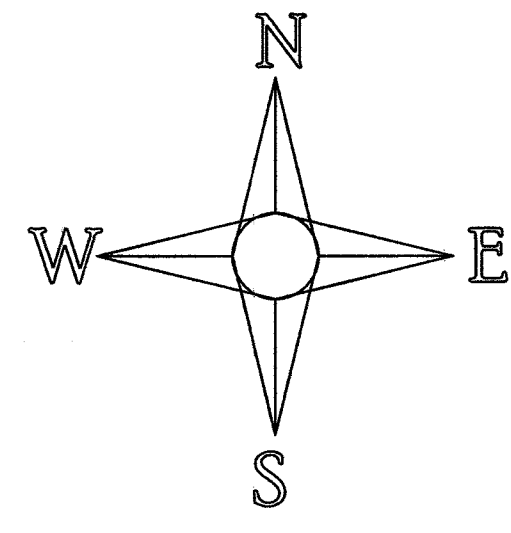

1. ALL DIMENSIONS ARE IN FEET & INCHES UNLESS OTHERWISE MENTIONED
 2. FOR ALL EXTERNAL WALLS CEMENT MORTER WILL BE IN RATIO OF 1:6 & 1:4 FOR PARTITION WALLS
 3. ALL EXTERNAL WALLS ARE 250MM TH & ALL PARTITION WALL ARE 125MM TH
 4. GRADE OF CONCRETE WILL BE M20 FOR R.C.C WORK, AND M15 FOR P.C.C WORK
 5. GRADE OF STEEL WILL BE Fe 500

ENGINEERS CERTIFICATE

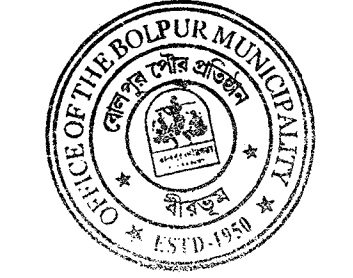

SHEET-I


APPROVED
 Vide sanction No. B.M./B.P/S/058
 dt-19, 04, 2022

Technical Consultant
 Bolpur Municipality


Chairman
 Bolpur Municipality




Section On A-B

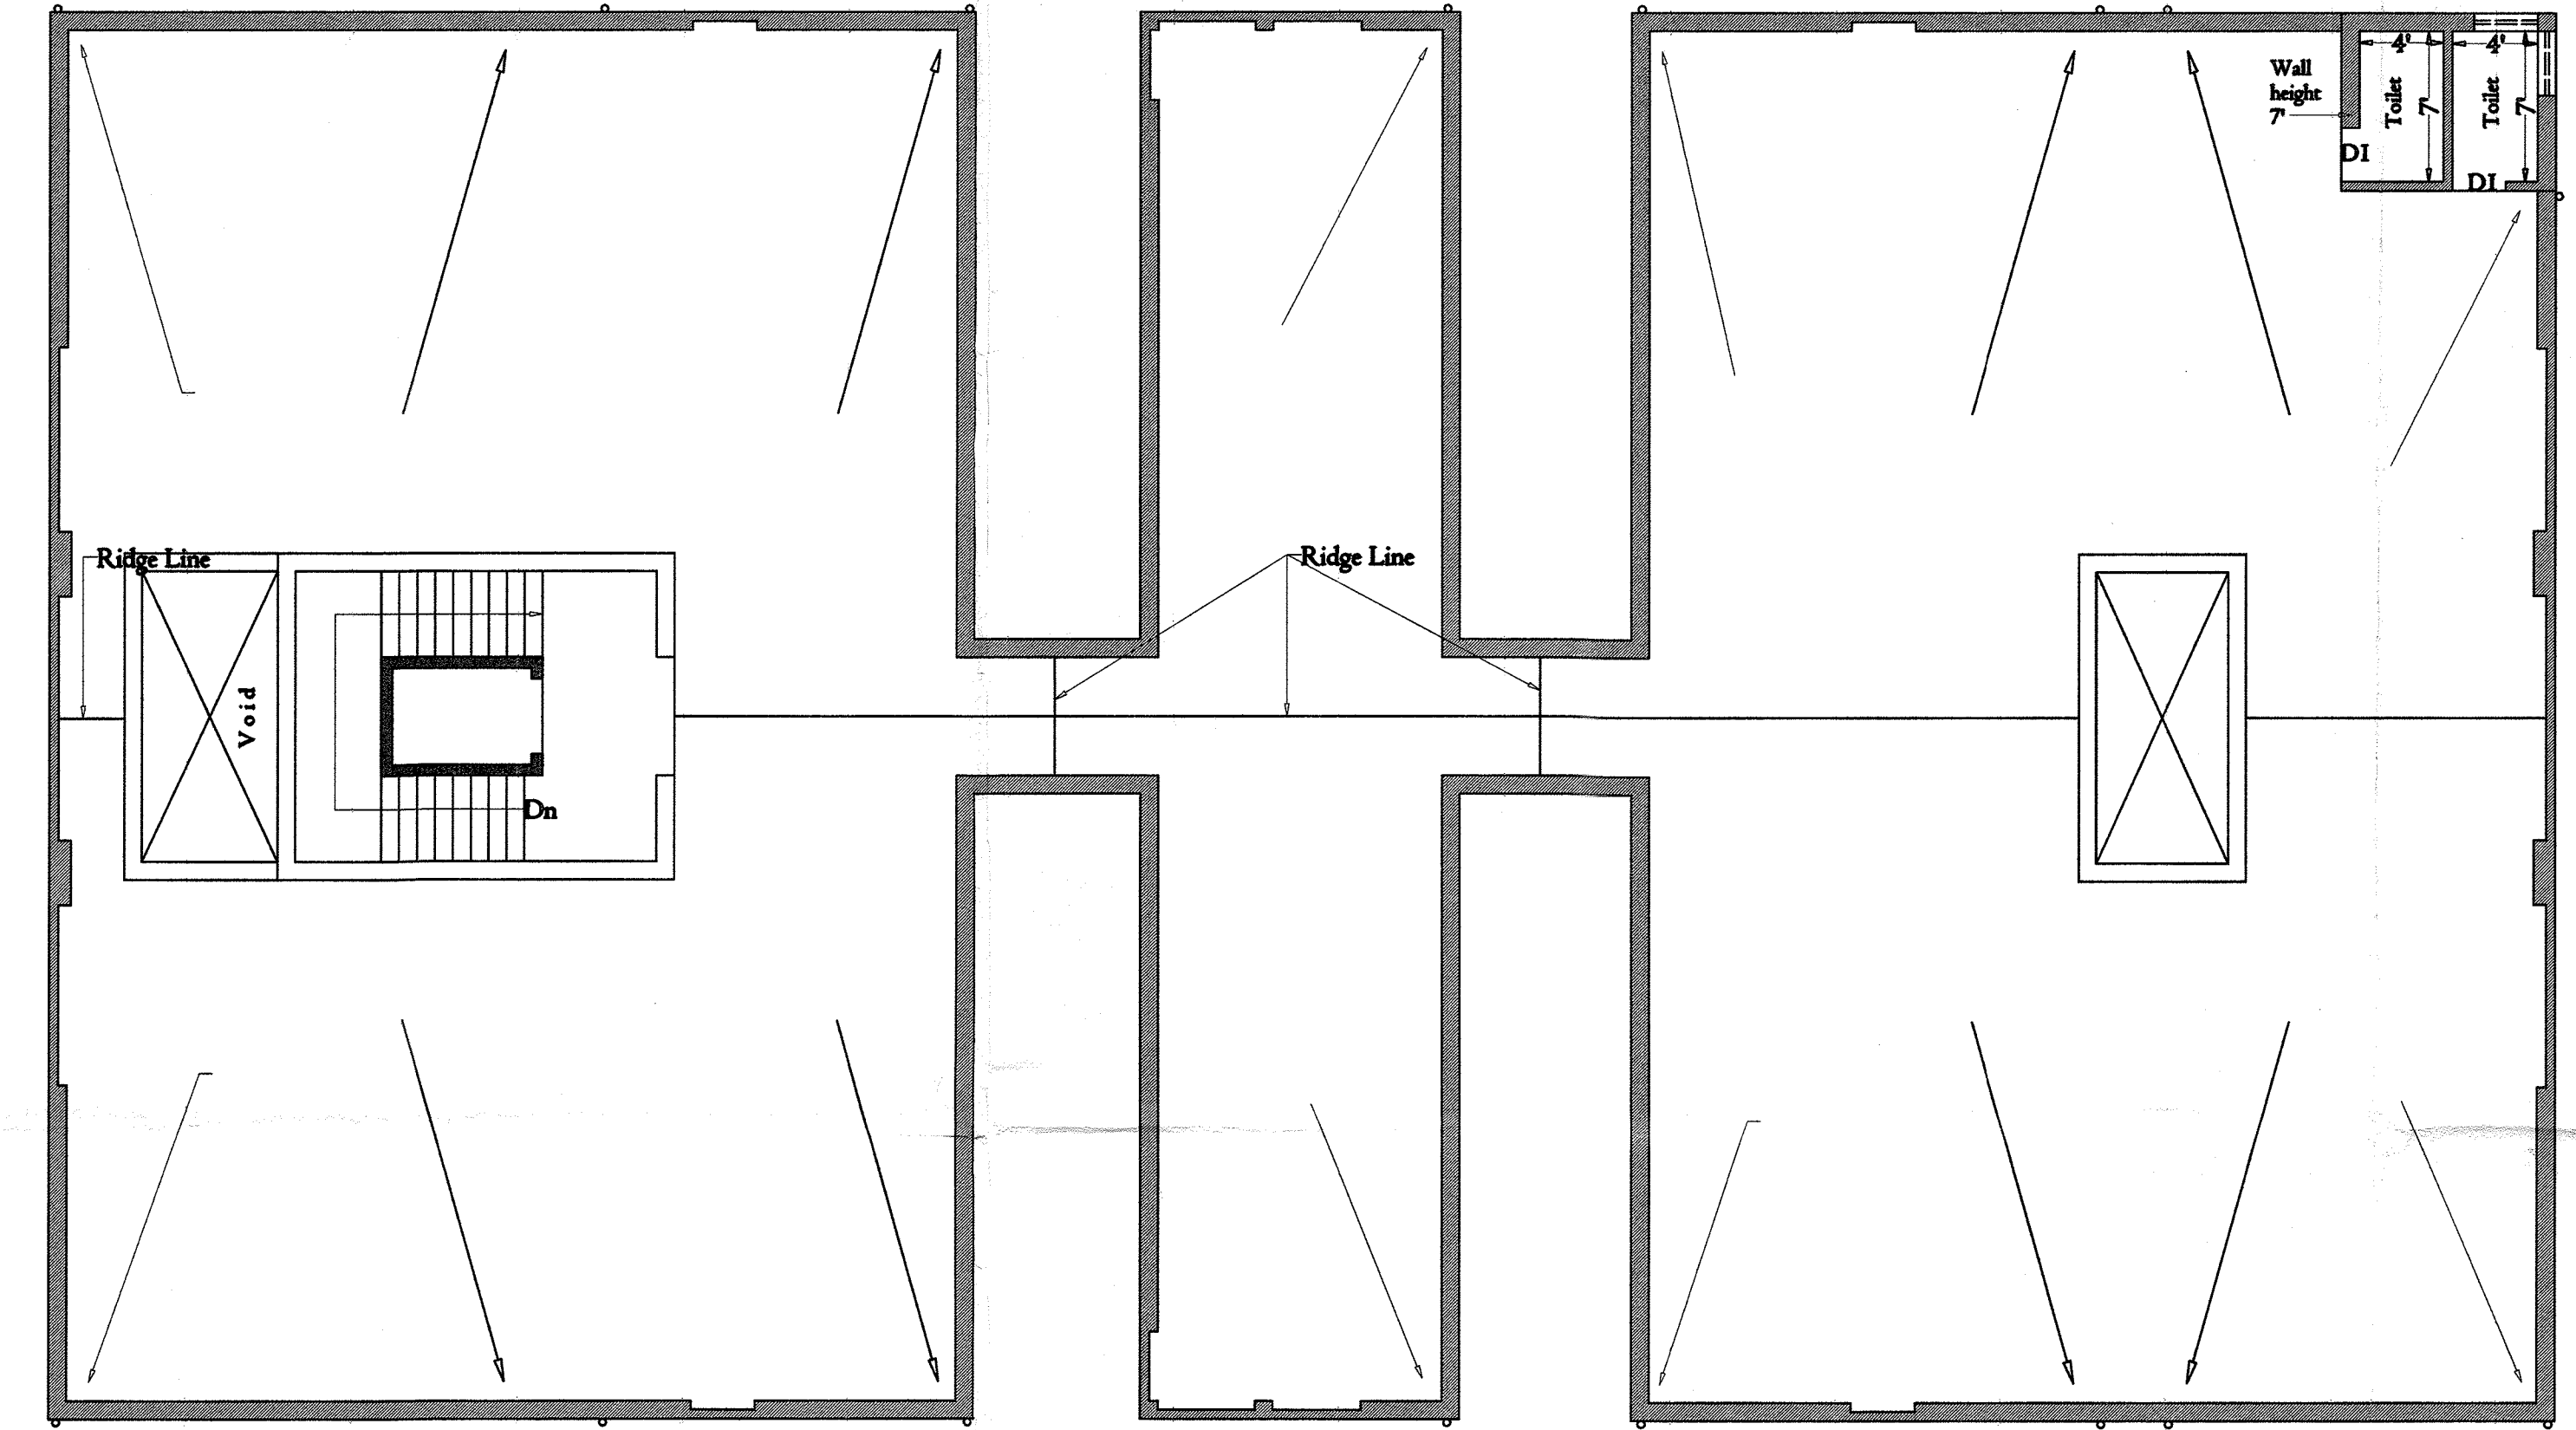


Roof Plan

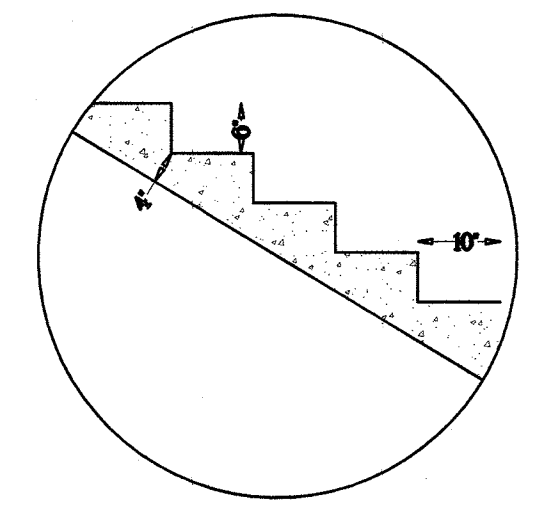


STEP DETAILS
 SCALE-1"=8"

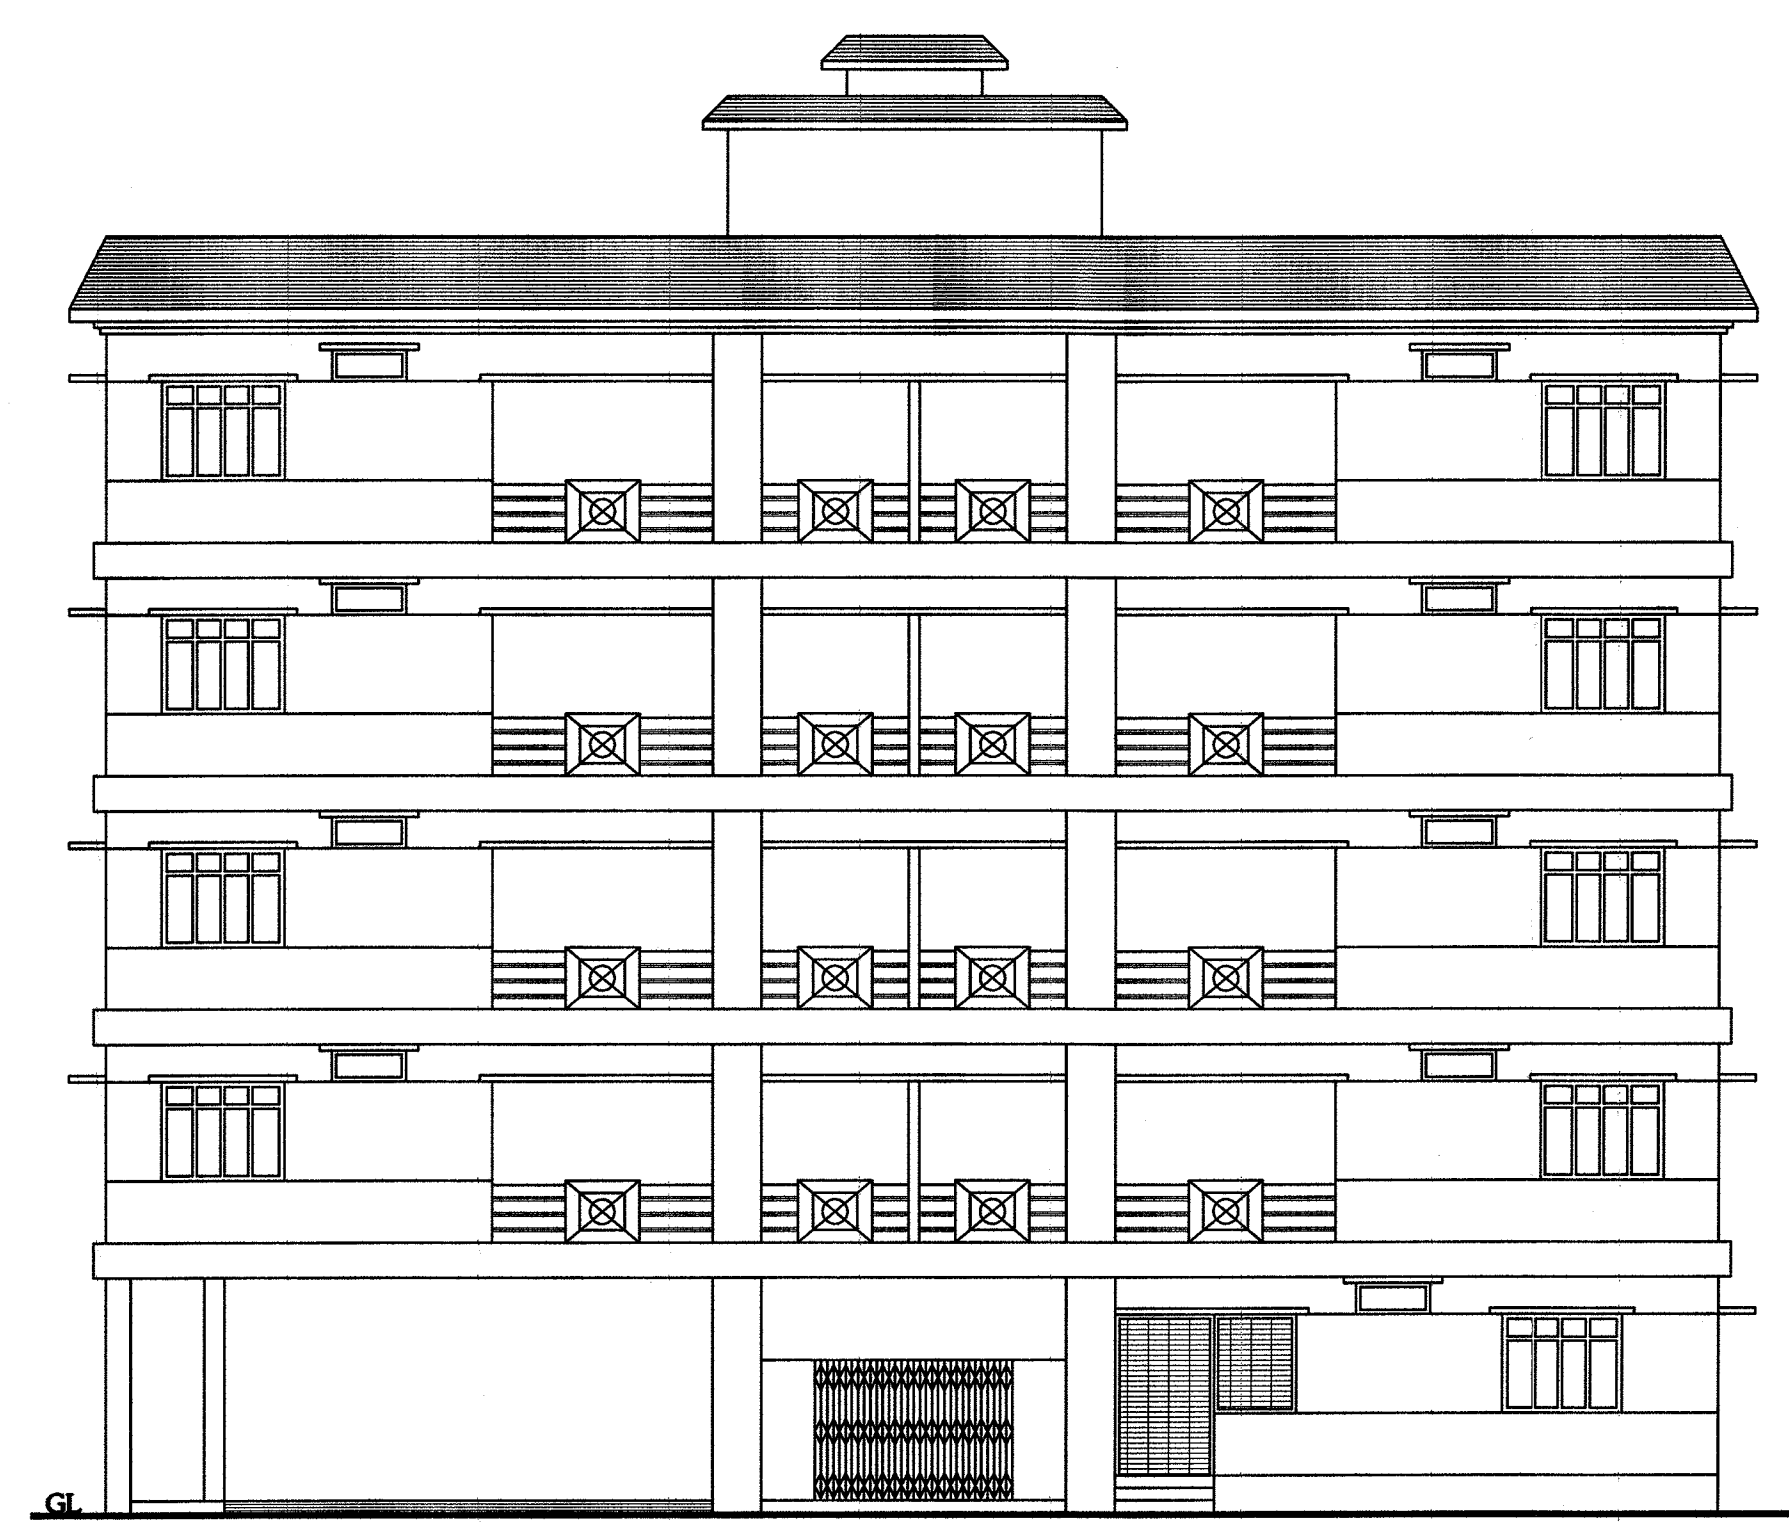

Front Elevation

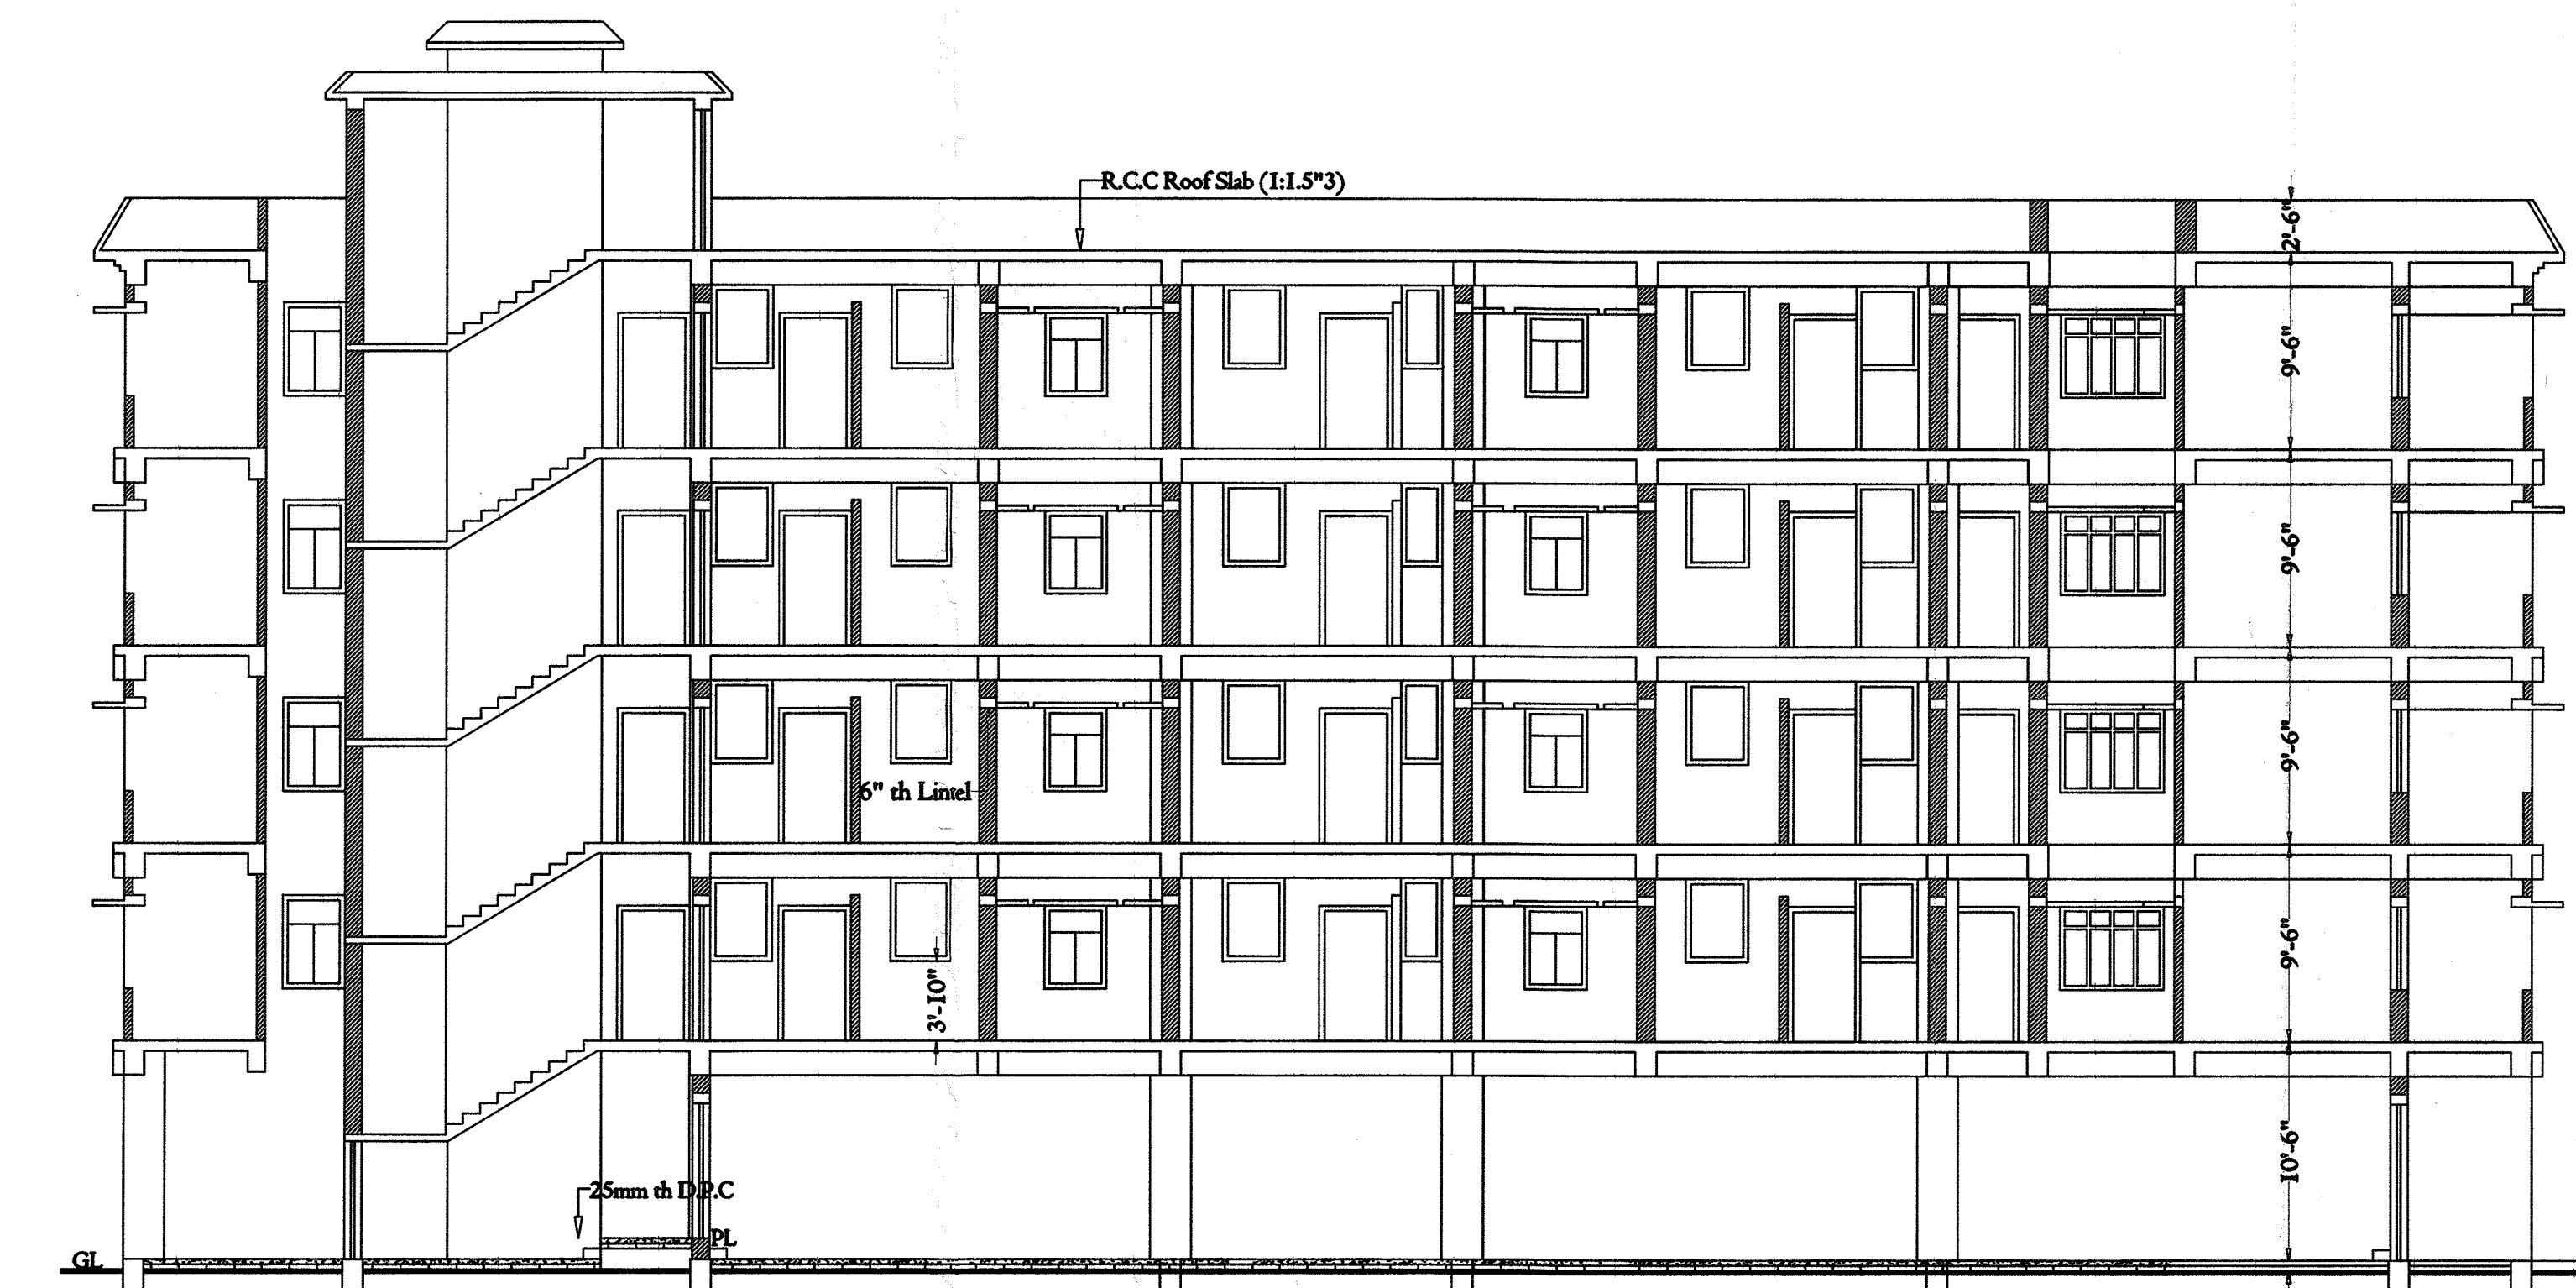

Section On E-F

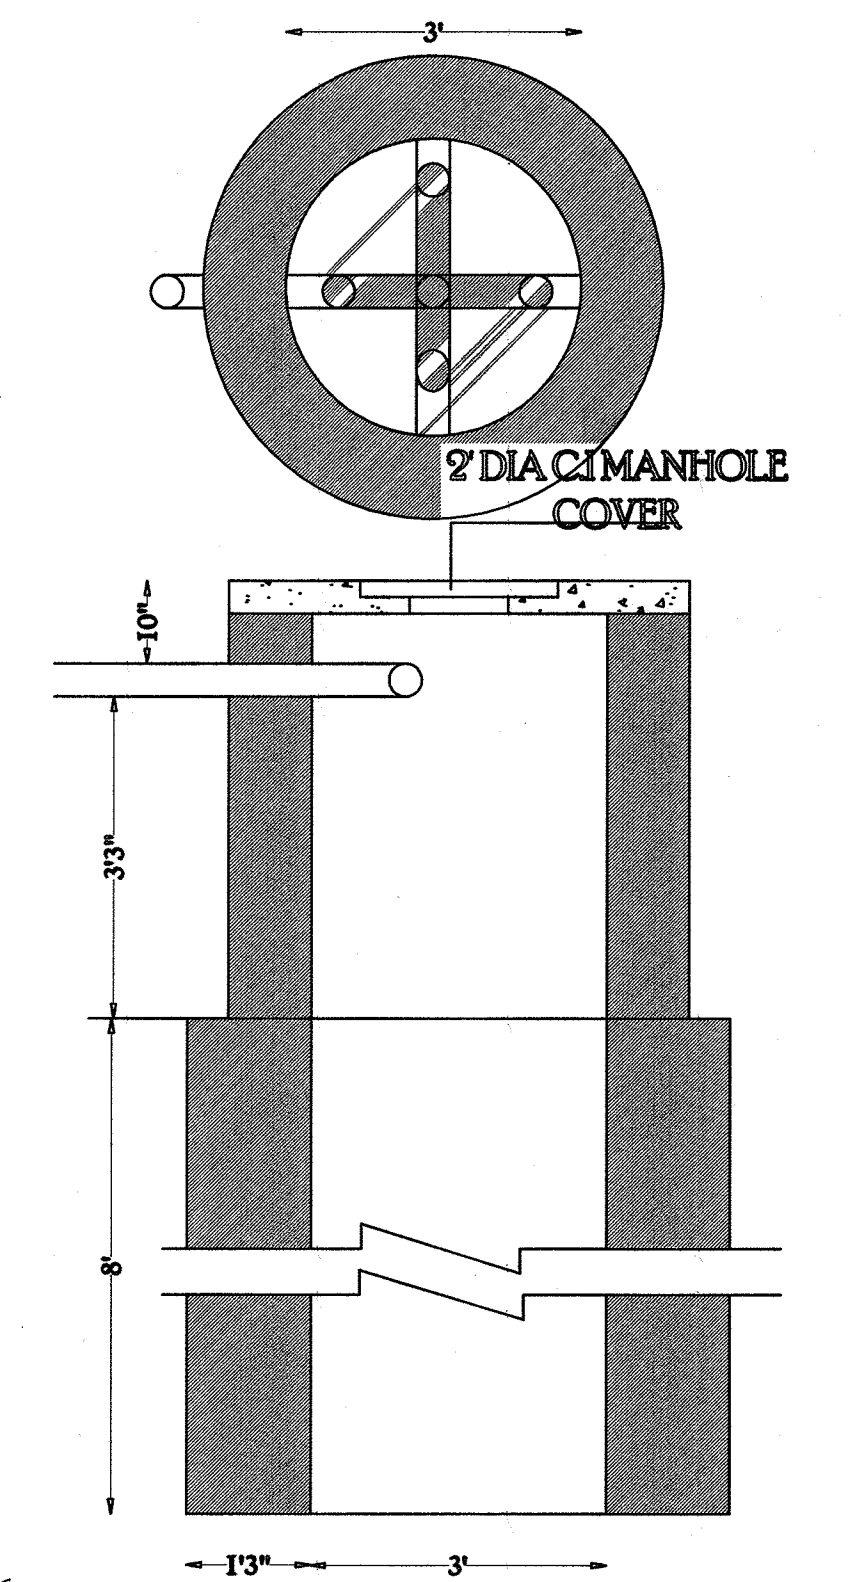

PLAN AND SECTION
 OF SOAK PIT
 SCALE-1"=80"

JOYDEB GHATAK
 Civil Engineer (LCE)
 Bolpur, Birbhum
 Regd. No. 313/BS/11/REGD/08.03.19
 Mob. : 8617377935