

1990.3026/2021

2-02921/2021

भारतीय गैर न्यायिक

दस
रुपये
रु.10

TEN
RUPEES

Rs.10

INDIA

INDIA NON JUDICIAL

49AB 132775

30/10/21
5:10 pm
S-2/2 111694

Verified that the document is admitted to registration. The original sheets and the endorsement sheets attached with this document are the part of this document.

District Sub-Registrar
Alibore South 24 Pps

31 NOV 2021

Stamp No.	715	30/10/2021
(I) RS.	250/-	
(II) Rs.	300/-	
Total Rs.	550/-	

Alibore South 24 Pps

30/10/2021

DEED OF AMALGAMATION

THIS DEED OF AMALGAMATION is executed on this the30th.... day ofOctober....., 2021 (Two Thousand Twenty One) **BY AND BETWEEN** 1) **SMT. CHANDANA GUPTA** (PAN- AROPG5196N), (Aadhar No. 761902146818), wife of Late Priyabrata Gupta, by faith- Hindu, by occupation -

Chandana Gupta

-48 06/08/2021

Sl. No. Date Rs. 10/-

Name Sanjay Pandit

Address Advocate Alipore Judges Court, Kol-27

Stamp Vener Alipore Judge's Court, Kol-27
GOPAL DEY

Gopal Dey,

- Chandrima Gupta



2066

- Chandrima Gupta



2067

- Chandana Gupta



2068

- Kamalika Gupta



2069


- Elina Gupta



2070

- Agniswar Gupta

Anil Kumar Maulice
spelt. Ashim Maulice
Alipore judges' court
Kol-27
Law clerk

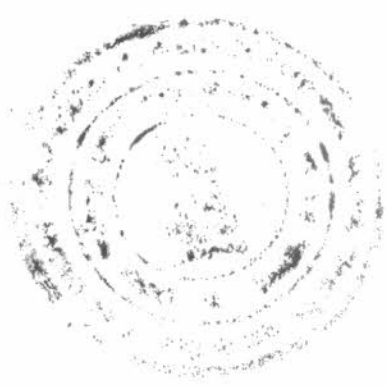

[Signature]
[Faint text]

30 OCT 2021

Housewife, 2) **SMT. KAMALIKA GUPTA** (PAN- BBTPG5013Q), (Aadhar No. 770076107243), daughter of Late Priyabrata Gupta, by faith- Hindu, by occupation – Housewife, 3) **SMT. CHANDRIMA GUPTA** (PAN- BYTPG1806Q), (Aadhar No. 817519479894), daughter of Late Priyabrata Gupta, by faith- Hindu, by occupation – Housewife 4) **SRI. AGNISWAR GUPTA** (PAN- CRHPG4001R), (Aadhar No. 438786911126), Son of Late Priyabrata Gupta, by faith- Hindu, by occupation – Service, all are residing at 35A, Naktala Road, Police station – Netaji Nagar, P.O. – Naktala, Kolkata – 700047, District – South 24 Parganas (S) hereinafter jointly called and referred to as the “**FIRST PARTY**” (which expression shall unless excluded by or repugnant to the context be deemed to mean and include their legal representative, heirs, successors, executors and/or assigns) of the **FIRST PART**;

AND

SMT ELINA GUPTA [PAN NO. ARIPG4629E], [Aadhar No 4737 6638 5834], daughter of Late Priyabrata Gupta, by faith- Hindu, by occupation- Housewife 35A, Naktala Road, P.O. Naktala, Police station- Netaji Nagar [formerly Jadavpur], Kolkata-700047, District- South 24 Parganas hereinafter jointly called and referred to as the “**SECOND PARTY**” (which expression shall unless excluded by or repugnant to the context be deemed to mean and include their legal representative, heirs, successors, executors and/or assigns) of the **SECOND PART**;

WHEREAS

A. That by virtue of law of inheritance and by dint of a Gift Deed, the First

Chandrima Gupta

Part herein became the absolute owner of land measuring 2 Katha 14 Chittak 29 Sq. ft along with dilapidated tiles shade structure thereon measuring 525 Sq. and the said Deed was registered on 06-07-2020 before DSR-IV Alipore and recorded in Book No. 1, Volume No. 1604-2020 Pages 62391 to 62428 Being deed No. 01787 for the year 2020 ;

- B. That the First Part herein to construct a multistoried building in their said properties entered into an Development Agreement registered on 20-07-2020 bearing Deed No. 01971 for the year 2020 of DSR-IV Alipore with the Developers Sanjay Debnath and Manika Gupta and also executed a Development Power of Attorney in their favour bearing No. 02618 for the year 2020 of DSR-IV Alipore ;
- C. That the First Part herein also mutated their names in the KMC and the property was distinguished and renumbered as KMC Premises No. 35A/2, Naktala Road, Kolkata – 700047;
- D. That for the purpose of Planning and surveying the said landed property, the Developer removed the existing structure except 100 sq. tile shade thereon at the said premises more fully described in the SCHEDULE-A hereunder;

AND WHEREAS,

- E. That by virtue of law of inheritance and by dint of a Gift Deed, the Second Part herein became the absolute owner of land measuring 1 Katha 10 Chittak 16 Sq. ft along with dilapidated tiles shade structure thereon measuring 500 Sq. ft and the said Deed was registered on 06-07-2020 before DSR-IV Alipore and recorded in Book No. 1, Volume No. 1604-2020 Pages 62316 to 62352 Being deed No. 01785 for the

Chandrima Gupta

Year 2020 ;

F. That the Second Part herein to construct a multistoried building in her said properties entered into an Development Agreement dated 28.09.2021 bearing Book No. I, Volume No. 1604-2021, Pages 276619 to 276655, Deed No. 160407169 for the year 2021 of D.S.R. IV, Alipore, South 24 Parganas, with the Developers Sanjay Debnath and Manika Gupta and also executed a Development Power of Attorney in their favour bearing Book No. I, Volume No. 1604-2021, Pages 285399 to 285427, Deed no. 160407881 for the year 2021 of D.S.R. IV, Alipore, South 24 Parganas.

G. That for the purpose of Planning and surveying the said landed properly, the Developer removed the existing structure except 100 sq. ft. tile shade thereon at the said premises morefully described in the SCHEDULE-B hereunder.

AND WHEREAS the parties herein, i.e. the First Party and the Second Party herein each have mutually agreed to amalgamate their respective total lands, i.e. Schedule-'A' land of the First Party with the Schedule-'B' land of Second Party hereunder written free from all encumbrances, containing an area measuring 4 Katha 9 Chittak decimal morefully described in Schedule-'C' hereunder written free from all encumbrances;

NOW THIS INDENTURE WITNESSETH that the Parties herein have entered into this Deed of Amalgamation as a written record the parties herein have amalgamated each of their property respectively as described in Schedule-C hereunder at each of their free consent and for better and proper use of their respective property by amalgamating into a single plot and mutating the same before Kolkata Municipal

Chandrabora Gupta

Corporation, by which it will be possible to prepare , sign and submit composite building plan in the name of both the parties as the owners of amalgamated property and to obtain sanction thereof from the concern authorities. It is agreed by both the parties hereto that after giving effect to this Deed of Amalgamation they will mutate their name before the Kolkata Municipal Corporation in respect of the amalgamated property and they shall bear all the costs and expenses in all respect of the amalgamated property under Schedule-C in a proportion to their respective shares of right, title and interest on and over the Amalgamated Property. The said "Amalgamated Property" is delineated in a Site Plan annexed herewith and bordered in Red forming part of this Deed.

FURTHER IT IS HEREBY AGREED AND DECLARED BY THE PARTIES HERETO as follows:-

AND both the Parties intend to construct a multi-building and as such to obtain more benefits from the Kolkata Municipal Corporation, the said two plots as more fully and particularly described in Schedule-"A" & "B", written hereunder are required to be amalgamated into one plot;

AND the said two plots are hereby amalgamated and the total area of two plots as more fully and particularly described in the Schedule-"C" hereunder written be treated as a single plot as per amalgamation;

AND in future the parties shall never pray for separation of the plots and if in future any dispute arises for the said amalgamation the said Kolkata Municipal Corporation will not be responsible in any way;

Chandrabona Gupta

AND each party shall at the request and at the cost of the other party, will sign, execute, perform all acts, deeds and things as shall or may be reasonably be required by the other party for further and more perfectly assuring to the other party in respect of the property herein described;

SCHEDULE-"A" ABOVE REFERRED TO
(Property of the First Party)

All that piece and parcel of Land measuring 2 Katha 14 Chittak 29 Sq. ft. along with 100 Sq. ft Tiles shade brick built structures thereon within District - South 24 Parganas, ADSR - Alipore, P.S. - Netaji Nagar (previously Jadavpur), Mouza - Naktala, J.L. No. 32, Touzi No. 56, comprised in CS Dag No. 132 and 143 under CS Khatian No. 150, 33, 34 presently KMC premises No. 35A/2, Naktala Road (previously portion of KMC Premises No. 35A, Naktala Road), Kolkata - 700047, under KMC Ward No. 100, butted and bounded by :

On the North : Portion of premises No. 35A, Naktala Road, Kol- 700047 owned by the Second Part ;

On the South : By Naktala Road ;

On the East : By premises No. 35B, Naktala Road, Kol- 700047;

On the West : By premises No. 11/1, Naktala Road, Kol- 700047;

SCHEDULE-"B" ABOVE REFERRED TO
(Property of the Second Party)

ALL THAT piece and parcel of Land measuring 1 (one) Cottah 10 (Ten) Chittacks 16 (Sixteen) square feet along with 100 Sq. ft Tiles shade brick

Chandrabona Gupta

Chandrabona Gupta

built structures thereon within District- South 24 Parganas, ADSR - Alipore, Police Station the then Jadavpur now Netaji Nagar, Mouza - Naktala, J.L. No. 32, Touzi No.-56 , comprised in CS Dag No. 132 and 143 under CS Khatian Nos. 150, 33, 34 presently portion of Kolkata Municipal Corporation **Premises No. 35A, Naktala Road, P.O.- Naktala, Kolkata-700047 under KMC Ward No.-100**, butted and bounded by:-

ON THE NORTH :- By Part of CS Dag no. 143;

ON THE SOUTH:- By land of First Part and then Naktala Road ;

ON THE EAST:- By land of First Part & 35B, Naktala Road, Kol.- 700047;

ON THE WEST:- By Premises No. 11/1, Naktala Road, Kol-700047;

SCHEDULE-"C" ABOVE REFERRED TO

(Amalgamated Property)

After amalgamation of the **two plots**, wherein Plot under Schedule- A containing an area of about 2 (Two) Katha 14 (Fourteen) 29 (Twenty Nine) sq. ft. and Plot under Schedule- B containing an area of about 1 (one) Katha 10 (Ten) Chittak 16 (Sixteen) Sq. Ft. IN TOTAL Land measuring an area of **4 Katha 9 Chittak** into a single plot, along with along with 200 Sq. ft Tiles shade brick built structures thereon which is delineated in the plan annexed hereby by **RED** border and it is butted and bounded as follows:-

ON THE NORTH :- Part of CS Dag no. 143;


ON THE SOUTH:- 14 ft (4.267M) wide Naktala Road ;

ON THE EAST:- By 35B, Naktala Road, Kol.- 700047;

ON THE WEST:- By Premises No. 11/1, Naktala Road, Kol-700047;

Chandubora Gupta

Chandubora Gupta

 



IN WITNESS WHEREOF the parties have put their respective signature hereto the day, month and year first above written.

WITNESSES

1. Keshav Banerjee
P-13, Green View
Kol-84.

chandana gupta.

Kamalika Gupta.
chandana Gupta

Agniswar Gupta

SIGNATURES OF THE FIRST PARTY

2. Subhjit Raha by.
35/12C South Level Rd.
KOL-700078,

Elina gupta

SIGNATURE OF THE SECOND PARTY

Drafted by:-


Malay Sen Gupta
28/2/99.

ADVOCATE

Alipore Judges Court, Kol-27

THE DEED PLAN FOR C.S. NO-32
 C.S. KH.NO-150,33,34, MOUZA-NAKTALA, J.L NO-32
 TOUZI NO-56 AT PREMISES NO-35A/2, NAKTALA
 ROAD, UNDER K.M.C WARD-100 BOROUGH-X, P.S.
 NATEJINAGAR, KOLKATA-700047.
 SCALE 1:100

AREA OF LAND(DAG NO 132)-02KH-14CH-29SFT
 R. T SHED- 525 SQ FT

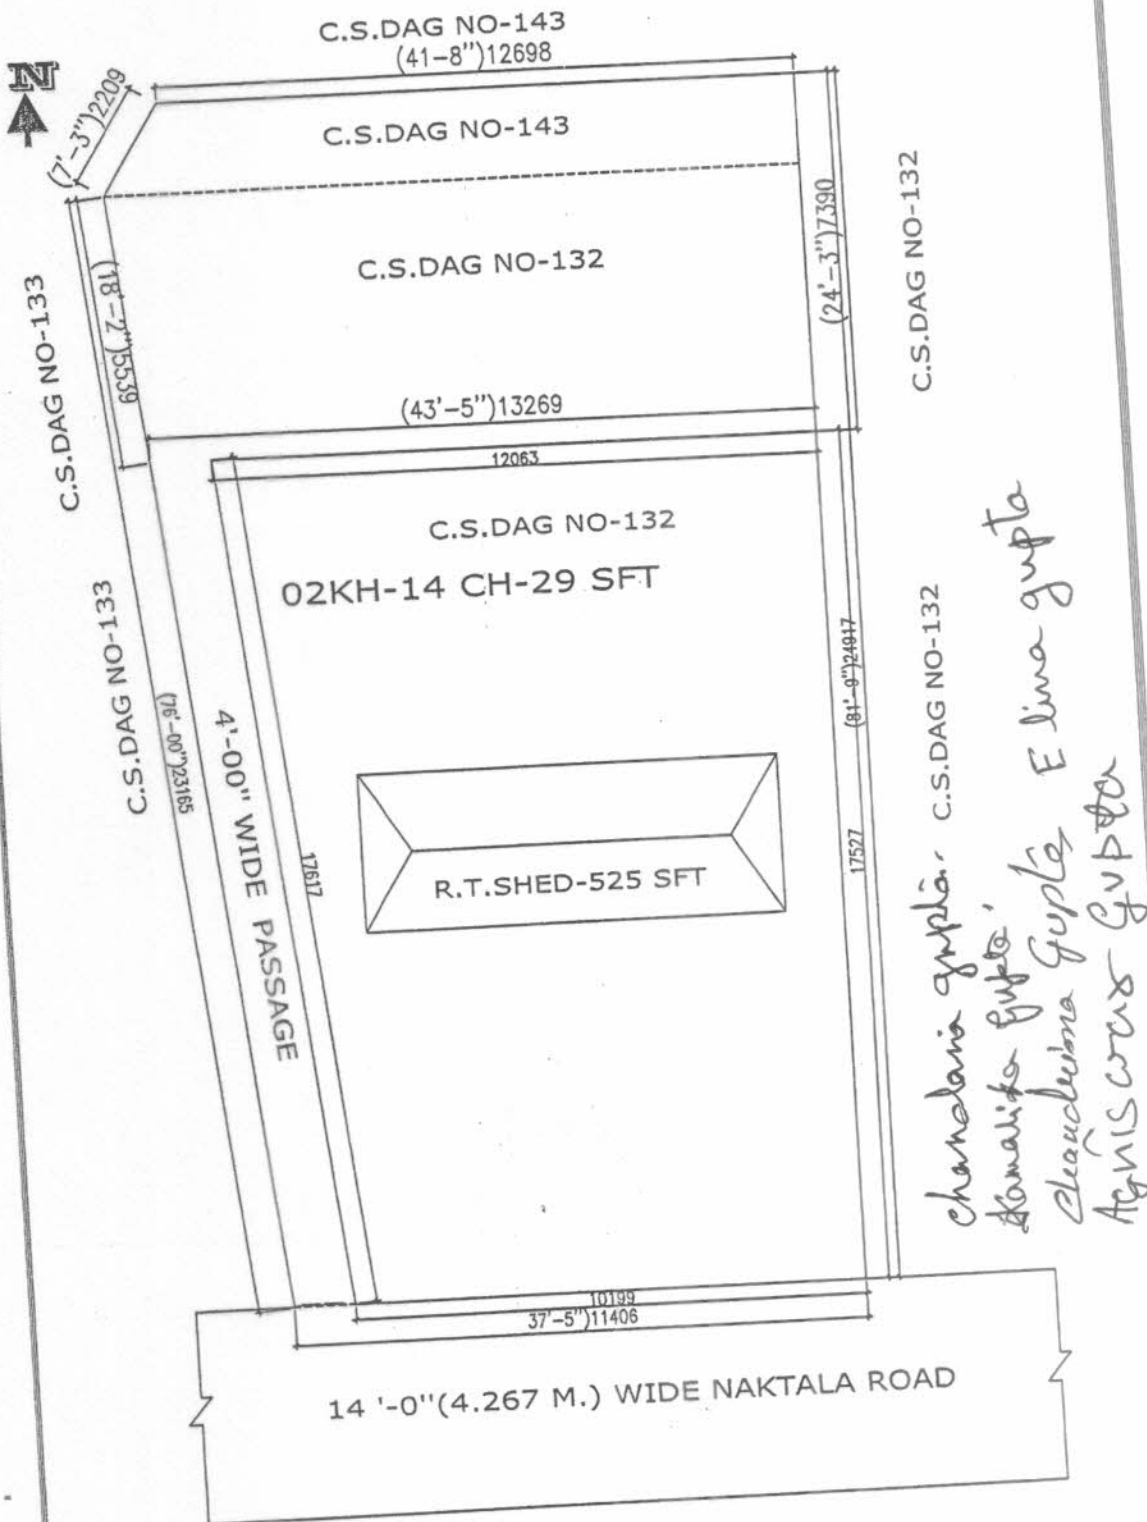

chandani gupta
tanaita gupta
Chandana Gupta E lina gupta
AGNISWAR GUPTA

Smriti
 HAS CH. MRIDHA
 L.S. IN-K.M.C. No. 1127(I)
 885812008

SIGNATURE OF L.B.S. SIGNATURE OF OWNER

PRODUCED BY AN AUTODESK STUDENT VERSION

THE GIFTED PLAN FOR C.S. DAG NO-143 AND 143,
 C.S. KH.NO-150,33,34, MOUZA-NAKTALA, J.L NO-32
 TOUZI NO-56 AT PREMISES NO-35A, NAKTALA
 ROAD, UNDER K.M.C WARD-100 BOROUGH-X, P.S.
 NATEJINAGAR, KOLKATA-700047.


SCALE 1:100

AREA OF LAND(DAG NO 143)-0KH-06CH-00 SFT

AREA OF LAND(DAG NO 132)-01KH-04CH-16 SFT

TOTAL AREA OF LAND-01KH-10CH-16 SFT(WITH PASSAGE)

R. T SHED- 500 SQ FT

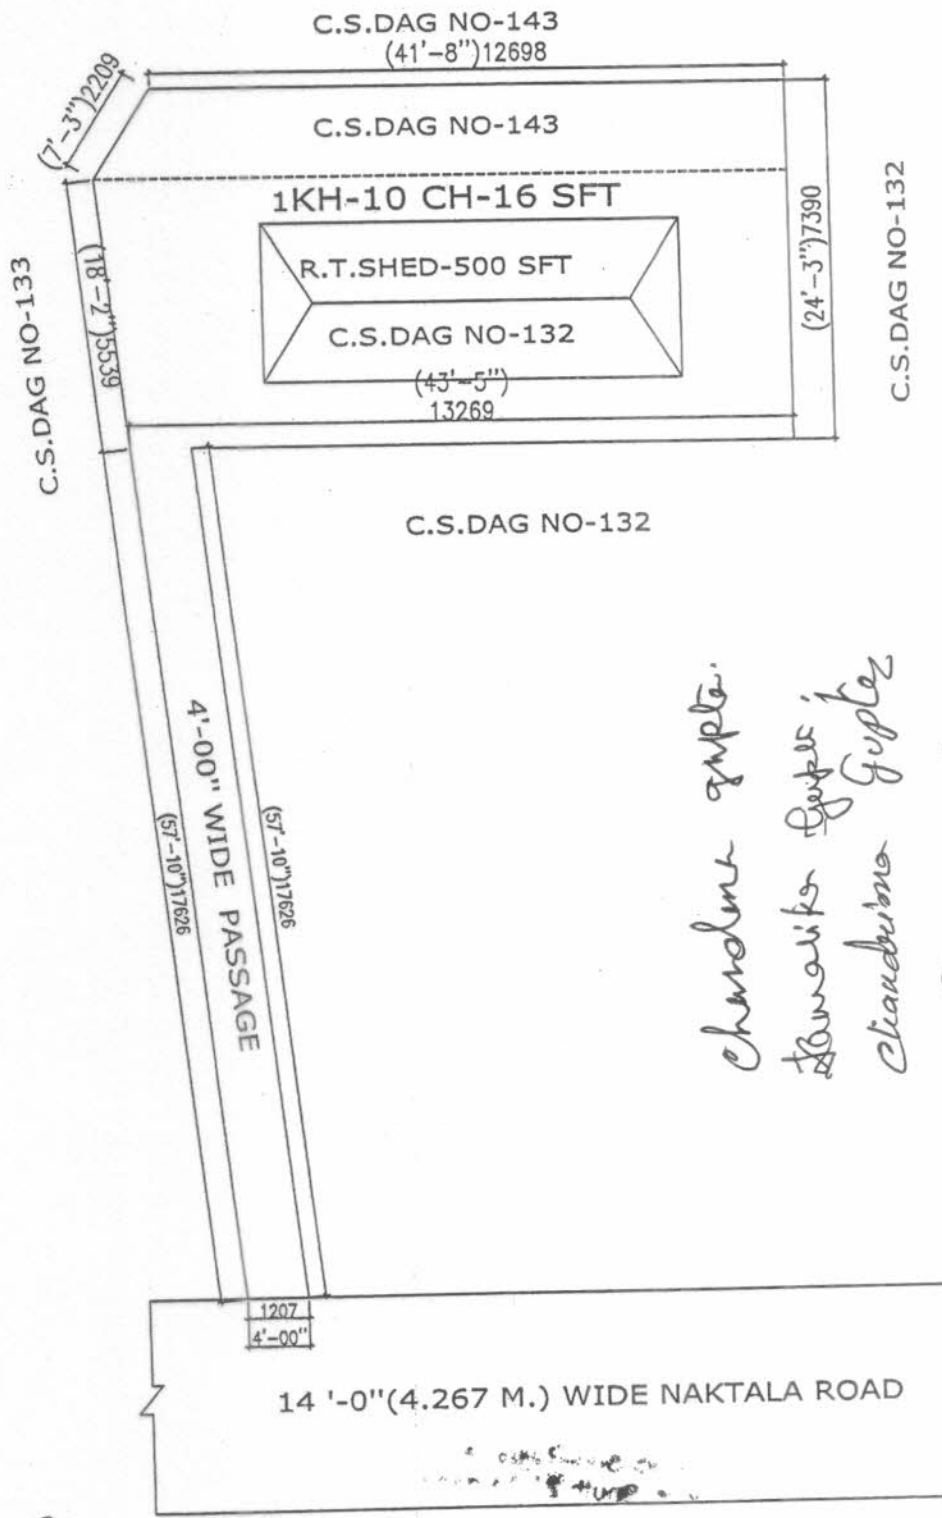

Chandana gupta.
Shamika Gupta,
Chandana Gupta
Agniswar Gupta E.ima gupta

Smidha
 SUBHAS CH. MRIDHA
 L.B.S.-IN-K.M.C. No. 11207
 PH : 990110065
 SIGNATURE OF L.B.S.

SIGNATURE OF OWNER


PRODUCED BY AN AUTODESK STUDENT VERSION

THE DEED PLAN FOR C.S.DAG NO-132 AND 143,
 C.S KH.NO-150,33,34, MOUZA-NAKTALA, J.L NO-32
 TOUZI NO-56 AT PREMISES NO-35A&35A/2 NAKTALA
 ROAD, UNDER K.M.C WARD-100 BOROUGH-X, P.S.
 NATEJINAGAR, KOLKATA-700047.

SCALE 1:100

AREA OF LAND(DAG NO 143)-0KH-06CH-00 SFT
 AREA OF LAND(DAG NO 132)-04KH-03CH-00SFT
 TOTAL AREA OF LAND-04KH-09CH-00 SFT

R. T SHED- 1025 SQ FT

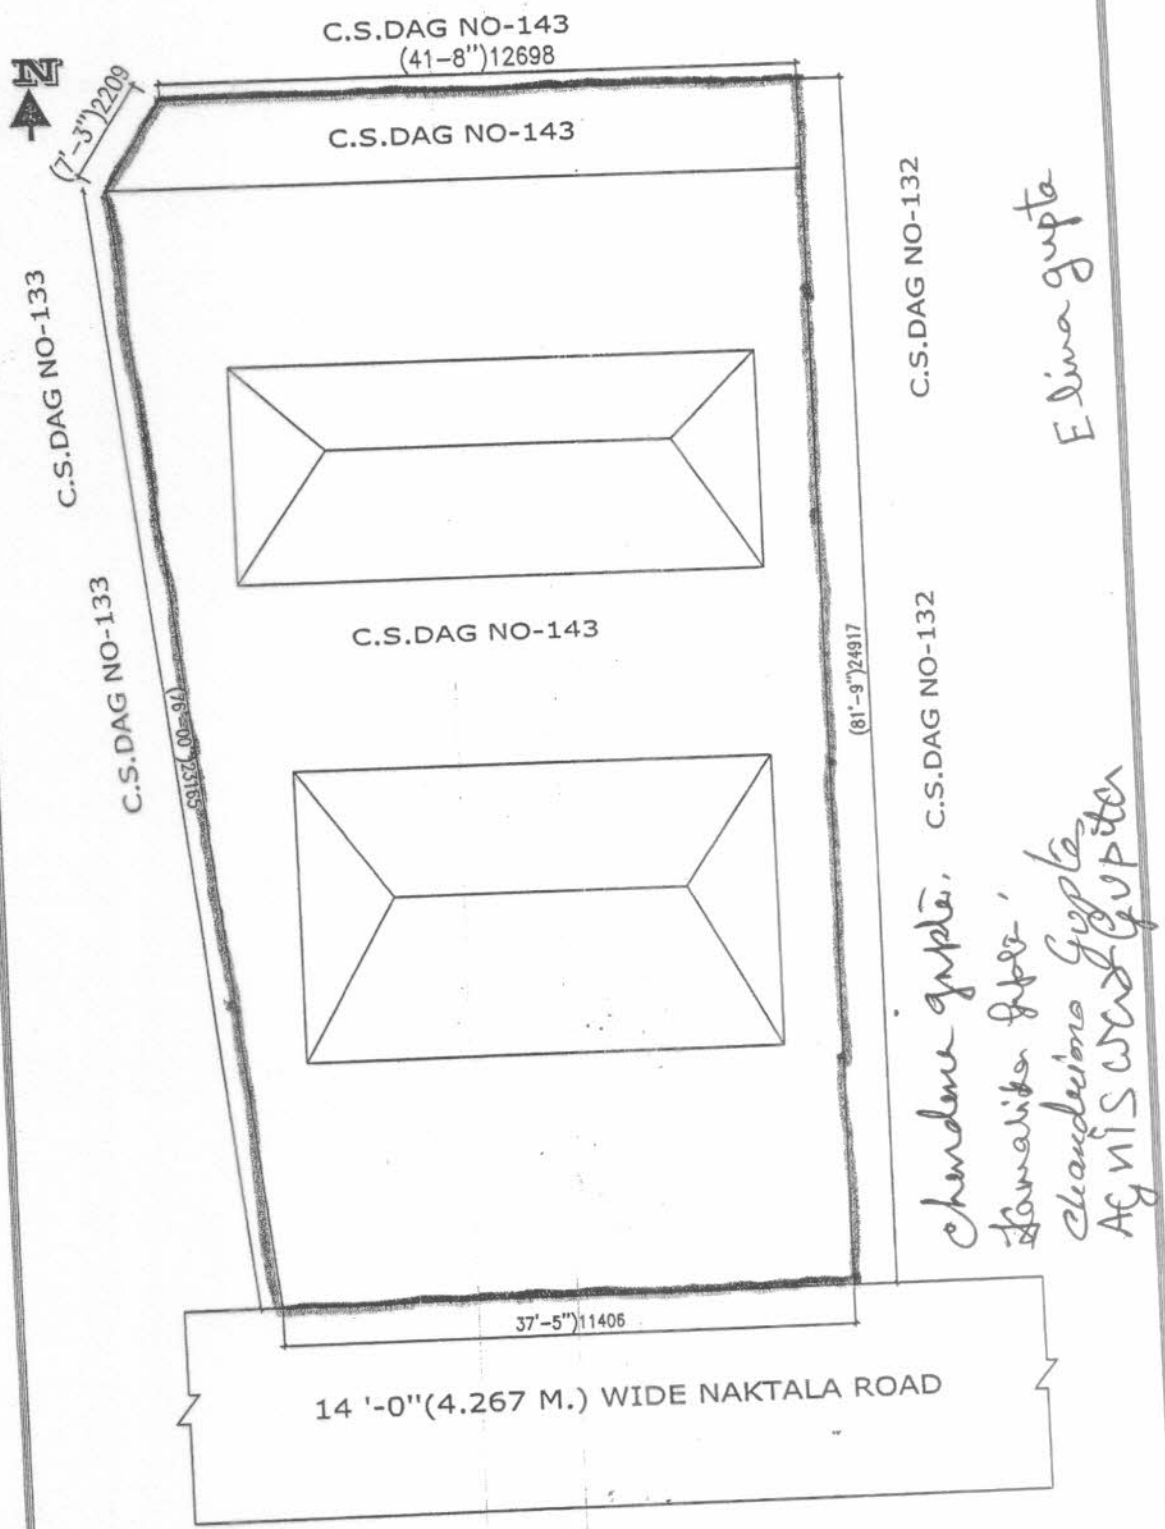

C.S.DAG NO-132
 C.S.DAG NO-132
 C.S.DAG NO-132
 Chandana gupta,
 Hamarita gupta
 Chandanika Gupta
 Agniswar Gupta
 E.lina gupta

Subhas
 SUBHAS CH. MRIDHA
 L.B.S.-IN-K.M.C. No. 1127(1)

SIGNATURE OF L.B.S.

SIGNATURE OF OWNER

Thumb 1st finger Middle Finger Ring Finger Small Finger

PHOTO	left hand					
	right hand					

Name
Signature

Thumb 1st finger Middle Finger Ring Finger Small Finger



left hand						
right hand						

Name
Signature *Charalona Gupta*

Thumb 1st finger Middle Finger Ring Finger Small Finger



left hand						
right hand						

Name
Signature *Kamalika Gupta*

Thumb 1st finger Middle Finger Ring Finger Small Finger


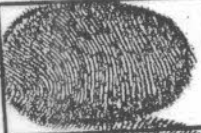







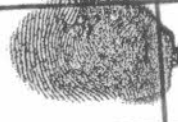



left hand						
right hand						












Name *Chandana Gupta*
Signature *Chandana Gupta*

		Thumb	1 st finger	Middle Finger	Ring Finger	Small Finger
PHOTO	left hand					
	right hand					

.....
 Signature

		Thumb	1 st finger	Middle Finger	Ring Finger	Small Finger
	left hand					
	right hand					

name ... Agniswar Gupta
 Signature

		Thumb	1 st finger	Middle Finger	Ring Finger	Small Finger
	left hand					
	right hand					

name
 Signature Elinar Gupta

		Thumb	1 st finger	Middle Finger	Ring Finger	Small Finger
PHOTO	left hand					
	right hand					

Name
 Signature









Government of West Bengal





Department of Finance (Revenue) , Directorate of Registration and Stamp Revenue
OFFICE OF THE D.S.R. - I SOUTH 24-PARGANAS, District Name :South 24-Parganas

Signature / LTI Sheet of Query No/Year 16012002111694/2021










I. Signature of the Person(s) admitting the Execution at Private Residence.



SI No.	Name of the Executant	Category	Photo	Finger Print	Signature with date
1	Smt CHANDANA GUPTA 35A, NAKTALA ROAD, City:- , P.O:- NAKTALA, P.S:- Jadavpur, District:-South 24-Parganas, West Bengal, India, PIN:- 700047	Seller			Chandana Gupta 30/10/21
2	Smt KAMALIKA GUPTA 35A, NAKTALA ROAD, City:- , P.O:- NAKTALA, P.S:-Jadavpur, District:-South 24-Parganas, West Bengal, India, PIN:- 700047	Seller			Kamalika Gupta 30/10/2021
3	Smt CHANDRIMA GUPTA 35A, NAKTALA ROAD, City:- , P.O:- NAKTALA, P.S:- Jadavpur, District:-South 24-Parganas, West Bengal, India, PIN:- 700047	Seller			Chandrima Gupta 30/10/2021

I. Signature of the Person(s) admitting the Execution at Private Residence.

SI No.	Name of the Executant	Category	Photo	Finger Print	Signature with date
4	Mr AGNISWAR GUPTA 35A, NAKTALA ROAD, City:- , P.O:- NAKTALA, P.S:-Jadavpur, District:- South 24-Parganas, West Bengal, India, PIN:- 700047	Seller			Agniswar Gupta 22/11/21
5	Smt ELINA GUPTA 35A, NAKTALA ROAD, City:- , P.O:- NAKTALA, P.S:-Jadavpur, District:- South 24-Parganas, West Bengal, India, PIN:- 700047	Buyer			Elina Gupta 22/11/21
6	Smt ELINA GUPTA 35A, NAKTALA ROAD, City:- Kolkata, P.O:- NAKTALA, P.S:- Jadavpur, District:-South 24-Parganas, West Bengal, India, PIN:- 700047	Seller	- Do -	-	-
7	Smt CHANDANA GUPTA 35A, NAKTALA ROAD, City:- , P.O:- NAKTALA, P.S:- Jadavpur, District:-South 24-Parganas, West Bengal, India, PIN:- 700047	Buyer	- Do -	-	-

I. Signature of the Person(s) admitting the Execution at Private Residence.

SI No.	Name of the Executant	Category	Photo	Finger Print	Signature with date
8	KAMALIKA GUPTA 35A, NAKTALA ROAD, City:- Kolkata, P.O:- NAKTALA, P.S:- Jadavpur, District:-South 24-Parganas, West Bengal, India, PIN:- 700047	Buyer			
SI No.	Name of the Executant	Category	Photo	Finger Print	Signature with date
9	Smt CHANDRIMA GUPTA 35A, NAKTALA ROAD, City:- Kolkata, P.O:- NAKTALA, P.S:- Jadavpur, District:-South 24-Parganas, West Bengal, India, PIN:- 700047	Buyer			
SI No.	Name of the Executant	Category	Photo	Finger Print	Signature with date
10	Mr AGNISWAR GUPTA 35A, NAKTALA ROAD, City:- Kolkata, P.O:- NAKTALA, P.S:- Jadavpur, District:-South 24-Parganas, West Bengal, India, PIN:- 700047	Buyer			

Name and Address of Identifier	Identifier of	Photo	Finger Print	Signature with date
Mr ANIRBAN MOULICK Son of Late ASHIM MOULICK ALIPORE JUDGES COURT, City:- , P.O:- ALIPORE, P.S:- Alipore, District:- South 24-Parganas, West Bengal, India, PIN:- 700027	Smt CHANDANA GUPTA, Smt KAMALIKA GUPTA, Smt CHANDRIMA GUPTA, Mr AGNISWAR GUPTA, Smt ELINA GUPTA, Smt ELINA GUPTA, Smt CHANDANA GUPTA, KAMALIKA GUPTA, Smt CHANDRIMA GUPTA, Mr AGNISWAR GUPTA			Anirban Moulick 30.10.2021

(Md Iyaraftin Gazi)
 DISTRICT SUB-REGISTRAR
 OFFICE OF THE D.S.R. - I
 SOUTH 24-PARGANAS
 South 24-Parganas, West Bengal



भारतीय विनाश मुक्तान् प्राधिकरणम्
भारत सरकार
 Unique Identification Authority of India
 Government of India




आवृत्तिकाङ्कित नम्बर-Enrolment No.: 1490/50113/05194

Date: 12/12/2016


CHANDANA GUPTA (उपनाम: छटा)
 W/O Priyabrata Gupta, 35B, NAKTALA ROAD,
 Naktala, Kolkata,
 West Bengal - 700047

आपका आधार नम्बर Your Aadhaar No.:

7619 0214 6818

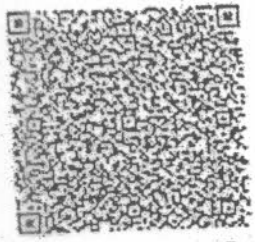

आपका आधार, आपका पहिचान

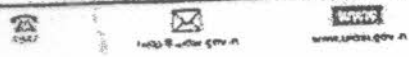

- आधार सार्वभौमिक है।
- आधार एक बार ही बनाना आवश्यक है।
- आधार सार्वभौमिक है।
- आधार सार्वभौमिक है।

तथा

- आधार पहिचान प्रमाण, मासिकीकरण प्रमाण है।
- पहिचान प्रमाण अनलाइन आवेदनिकाओं द्वारा लाने के लिए।
- एक एक इलेक्ट्रॉनिक प्रक्रियाय लेनी है।

INFORMATION

- Aadhaar is a proof of identity not of citizenship.
- To establish identity, authenticate online.
- This is electronically generated letter.

आधार नम्बर: 7619 0214 6818

- Aadhaar is valid throughout the country.
- You need to enrol only once for Aadhaar.
- Please update your mobile number and e-mail address.
- This will help you to avail various services online.

भारतीय विनाश मुक्तान् प्राधिकरणम्
 GOVERNMENT OF INDIA

उपनाम: छटा
CHANDANA GUPTA
 आवृत्तिकाङ्कित नम्बर: DCB-07/05113/05194
 लिंग: FEMALE

भारतीय विनाश मुक्तान् प्राधिकरणम्
 GOVERNMENT OF INDIA

ठिकाना:
 W/O Priyabrata Gupta, 35B
 NAKTALA ROAD NAKTALA
 Kolkata,
 West Bengal - 700047

7619 0214 6818

7619 0214 6818

आपका आधार, आपका पहिचान

MEERA AADHAAR, MERI PEHACHAN

chandana gupta.

आयकर विभाग
INCOME TAX DEPARTMENT


भारत सरकार
GOVT. OF INDIA

CHANDANA GUPTA
ASHARANJAN DUTTA GUPTA

07/09/1946

Permanent Account Number
AROPG5196N

Chandana Gupta
Signature



Chandana Gupta.




 Kamalika Gupta
 Date of Birth/DOB: 09/12/2002
 Female/FEMALE
 Mobile No: 8335891337

 7700 7610 7243
 VID: 9198193725819589


 আমার আধা: আমার পরিচয়

Kamalika Gupta





 Government of West Bengal
 Census and Registration Authority of India

 Address:
 D/O: Mr. Priyabrata Gupta, 35B, UMESH
 BHAVAN, RAJATALA ROAD, Naktala,
 Kolkata,
 West Bengal - 700047

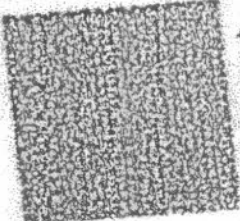

 7700 7610 7243
 VID: 9198193725819589

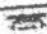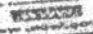आयकर विभाग
INCOME TAX DEPARTMENT
KAMALIKA GUPTA
PRIYARATA GUPTA
09/12/1950
ESTD 1950/30
Kamali ka Paper


भारत सरकार
GOVT OF INDIA

Kamali ka Paper

To
Chandrima Gupta
D/O Prayabroto Gupta
35 NAKTALA ROAD PS-NETAJINAGAR
NEAR NABODAY CLUB
Naktala
Naktala
Circus Avenue Kolkata
West Bengal 700047
9836208584

13/06/2018

126586174

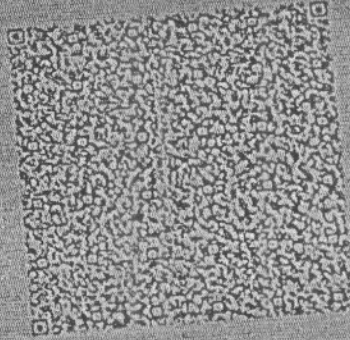

आपका क्रमांक / Your Aadhaar No. :


8175 1947 9894

मेरा आधार, मेरी पहचान



भारत सरकार
Government of India

Chandrima Gupta
DOB 27/11/1988
Female

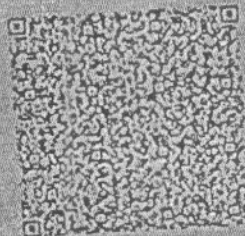

8175 1947 9894

मेरा , मेरी पहचान

Chandrima Gupta

Chandrima Gupta

आयकर विभाग
INCOME TAX DEPARTMENT
CHANDRIMA GUPTA
PRIYOBROTO GUPTA



GOVT. OF INDIA



27/11/1988
Permanent Account Number
BYTPG1806Q
C. Gupta
Signature



Chandrima Gupta,



इस कार्ड के खोने / पाने पर कृपया सूचित करें / लौटाने:
आयकर पैन सेवा इकाई, एनएसडीएल
5वीं मंजिल, ममरी स्टर्लिंग, प्लॉट नं. 341, सर्वे नं. 997/8,
मोडल कॉलोनी, नज़्द डीप डुंगलू चौक,
पुणे - 411 016.

If this card is lost / someone's lost card is found,
please inform / return to:
Income Tax PAN Services Unit, NSDL
5th floor, Mamri Sterling,
Plot No. 341, Survey No. 997/8,
Model Colony, Near Deep Dungaloo Chowk,
Pune - 411 016.

Tel: 91-20-2721 8080; Fax: 91-20-2721 8081
e-mail: tininfo@nsdlco.in

भारत सरकार
Government of India

Agastwar Gupta
Date of Birth/DOP: 13/06/1991
Male/MALE

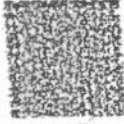


4387 8691 1126
VID: 9143 0373 3506 9207

मेरा मेरी पहचान

Agastwar Gupta

Unique Identification Authority of India

Address:
S/O: Priyabrata Gupta, 45/B, NAKATALA
ROAD PREH NANG 8-SHESH, Naktala,
Kolkata,
West Bengal - 700044

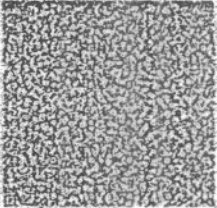

4387 8691 1126
VID: 9143 0373 3506 9207


आयकर विभाग
INCOME TAX DEPARTMENT

भारत सरकार
GOVT. OF INDIA



स्थायी लेखा संख्या कार्ड
Permanent Account Number Card

CRHPG4001R

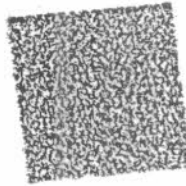

नाम / Name
AGNISWAR GUPTA

पिता का नाम / Father's Name
PRIYABRATA GUPTA

जन्म की तारीख / Date of Birth
13/06/1991

अधिकारी का
Officer's

30072018

हस्ताक्षर / Signature

AGNISWAR GUPTA

इस कार्ड को लोने / एने पर कृपया सूचित करें / नोटिस
आयकर पैन सेवा इकाई, एन एस डी एल
5 वीं मंजिल, मंत्री स्टडींग, प्लॉट नं. 341, सर्वे नं. 997/8
मॉडल कॉलोनी, दीपक गंगा चौक के पास,
पुणे - 411 016.

If this card is lost / someone's lost card is found,
please inform / return to:
Income Tax PAN Services Unit, NSDL
5th floor, Mantri Sterling,
Plot No. 341, Survey No. 997/8,
Model Colony, Near Deep Bungalow Chowk,
Pune - 411 016.

Tel: 91-20-2721 8080; Fax: 91-20-2721 8081
e-mail: fininfo@nsdl.co.in



E Line Gupta

MEERA MADHARI MERRI PEHACHAN

4737 6638 5834

Address: D/O. Piyasara Gupta, 35/B, NAKTALA/ROAD, NARAI, Kolkata, West Bengal - 700047

Phone: 700047

Mobile: 98765 43210

MEERA MADHARI MERRI PEHACHAN

4737 6638 5834

MEERA MERRI

DOB: 22/03/1990

SEX: FEMALE

Address: D/O. Piyasara Gupta, 35/B, NAKTALA/ROAD, NARAI, Kolkata, West Bengal - 700047

ELINA GUPTA
PRIYABRATA GUPTA

220371990
Permanent Account Number
ARIPG4629E

Signature



E. lina gupta

In case this card is lost / found; kindly inform / return to:
Income Tax PAN Services Unit, ITTISL
Plot No. 3, Sector 3, CBD Belapur,
New Mumbai - 400 011.
इस कार्ड को खोने/पाने या कृपया सूचित करें/वापस करें :
आयकर पैन सेवायुक्त इकाई, ईटीटीएसएल
प्लॉट नं. 3, सेक्टर 3, सीडीबी बेलपुर,
नई मुंबई - 400 011.

ভারতের নির্বাচন কমিশন
পরিচয় পত্র
ELECTION COMMISSION OF INDIA
IDENTITY CARD

HLG4093407



নির্বাচকের নাম : অনির্বান মৌলিক

Elector's Name : Anirban Moulick

শিতার নাম : অসীম মৌলিক

Father's Name : Ashim Moulick

লিঙ্গ / Sex : পুং / M

জন্ম তারিখ : 10/05/1984

Anirban Moulick

HLG4093407

ঠিকানা:
সুকদেবপুর মহেশতলা মহেশতলা দক্ষিণ 24 পরগণা
700088

Address:
Sukdevpur Maheshtala Maheshtala
SOUTH 24 PARGANAS 700088

Date: 05/02/2008

112-বেহালা পূর্ব নির্বাচন কেন্দ্রের নির্বাচক নিবন্ধন
আধিকারিকের স্বাক্ষরের অনুমতি

Facsimile Signature of the Electoral
Registration Officer for
112-Behala East Constituency

ঠিকানা পরিবর্তন হলে নতুন ঠিকানায় ভোটার লিটে নাম
ভেঙা ও একই নামের নতুন সচিত্র পরিচয়পত্র পাওয়ার
জন্য নির্দিষ্ট ফর্মে এই পরিচয়পত্রের নম্বরটি উল্লেখ করুন।
In case of change in address mention this Card No.
in the relevant Form for including your name in the
roll at the changed address and to obtain the card
with same number.

01M/1382



Directorate of Registration & Stamp Revenue GRIPS eChallan

Payment Details

Payment ID: 192021220104285881
Payment Date: 30/10/2021 09:29:00
Payment ID: IK0BIWXJC0
Payment Status: Successful

Payment Mode: Online Payment
Bank/Gateway: State Bank of India
BRN Date: 30/10/2021 09:10:17
Payment Ref. No: 2002111694/3/2021
[Query No*/Query Year]

Depositor Details

Depositor's Name: ANIRBAN MOULICK
Address: SUKDEVPUR MAHESHTALA KOLKATA-700141
Mobile: 8617774077
Depositor Status: Others
Query No: 2002111694
Applicant's Name: Mr ANIRBAN MOULICK
Identification No: 2002111694/3/2021
Remarks: Merger/Demerger, Amalgamation (Other than company amalgamation)

Payment Details

Sl. No.	Payment ID	Head of A/C Description	Head of A/C	Amount (₹)
1	2002111694/3/2021	Property Registration- Stamp duty	0030-02-103-003-02	35398
2	2002111694/3/2021	Property Registration- Registration Fees	0030-03-104-001-16	70771
			Total	106169

IN WORDS: ONE LAKH SIX THOUSAND ONE HUNDRED SIXTY NINE ONLY.

Major Information of the Deed

No.	I-1601-02921/2021	Date of Registration	01/11/2021
Deed No./Year	1601-2002111694/2021	Office where deed is registered	
Deed Date	18/10/2021 9:43:19 PM		1601-2002111694/2021
Applicant Name, Address and other Details	ANIRBAN MOULICK ALIPORE JUDGES COURT, Thana : Alipore, District : South 24-Parganas, WEST BENGAL, PIN - 700027, Mobile No. : 8617774077, Status : Solicitor firm		
Transaction	Additional Transaction		
1] Merger/Demerger, Amalgamation (Other than company amalgamation)	[4305] Other than Immovable Property, Declaration [No of Declaration : 2]		
Set Forth value	Market Value		
Rs. 70,75,690/-	Registration Fee Paid		
Rs. 70,803/- (Article:A(1), E, M)	35,408/- (Article:23)		
Remarks	Received Rs. 50/- (FIFTY only) from the applicant for issuing the assement slip.(Urban area)		

Land Details :

District: South 24-Parganas, P.S:- Jadavpur, Corporation: KOLKATA MUNICIPAL CORPORATION, Road: Naktala Road, Premises No: 35A/2 35A, Ward No: 100 Pin Code : 700047

Sch No	Plot Number	Khatian Number	Land Use Proposed ROR	Area of Land	Set Forth Value (In Rs.)	Market Value (In Rs.)	Other Details
L1	(RS :-)		Bastu	4 Katha 9 Chatak	1/-	70,21,690/-	Width of Approach Road: 14 Ft.,
Grand Total :				7.5281Dec	1 /-	70,21,690 /-	

Structure Details :

Sch No	Structure Details	Area of Structure	Set forth Value (In Rs.)	Market value (In Rs.)	Other Details
S1	On Land L1	200 Sq Ft.	1/-	54,000/-	Structure Type: Structure
Gr. Floor, Area of floor : 200 Sq Ft., Residential Use, Cemented Floor, Age of Structure: 0Year, Roof Type: Tiles Shed, Extent of Completion: Complete					
Total :		200 sq ft	1 /-	54,000 /-	

Seller Details :

Sl No	Name, Address, Photo, Finger print and Signature
1	Smt CHANDANA GUPTA Wife of Late PRIYABRATA GUPTA 35A, NAKTALA ROAD, City:- , P.O:- NAKTALA, P.S:-Jadavpur, District:- South 24-Parganas, West Bengal, India, PIN:- 700047 Sex: Female, By Caste: Hindu, Occupation: House wife, Citizen of: India, PAN No.:: ARxxxxxx6N, Aadhaar No: 76xxxxxxx6818, Status :Individual, Executed by: Self, Date of Execution: 30/10/2021 , Admitted by: Self, Date of Admission: 30/10/2021 ,Place : Pvt. Residence, Executed by: Self, Date of Execution: 30/10/2021 , Admitted by: Self, Date of Admission: 30/10/2021 ,Place : Pvt. Residence

Smt KAMALIKA GUPTA
Daughter of Late PRIYABRATA GUPTA 35A, NAKTALA ROAD, City:- , P.O:- NAKTALA, P.S:-Jadavpur, District:-
South 24-Parganas, West Bengal, India, PIN:- 700047 Sex: Female, By Caste: Hindu, Occupation: House
Citizen of: India, PAN No.:: BBxxxxxx3Q, Aadhaar No: 77xxxxxxx7243, Status :Individual, Executed by: Self,
Date of Execution: 30/10/2021
, Admitted by: Self, Date of Admission: 30/10/2021 ,Place : Pvt. Residence, Executed by: Self, Date of
Execution: 30/10/2021
, Admitted by: Self, Date of Admission: 30/10/2021 ,Place : Pvt. Residence

Smt CHANDRIMA GUPTA
Daughter of Late PRIYABRATA GUPTA 35A, NAKTALA ROAD, City:- , P.O:- NAKTALA, P.S:-Jadavpur, District:-
South 24-Parganas, West Bengal, India, PIN:- 700047 Sex: Female, By Caste: Hindu, Occupation: House wife,
Citizen of: India, PAN No.:: BYxxxxxx6Q, Aadhaar No: 81xxxxxxx9894, Status :Individual, Executed by: Self,
Date of Execution: 30/10/2021
, Admitted by: Self, Date of Admission: 30/10/2021 ,Place : Pvt. Residence, Executed by: Self, Date of
Execution: 30/10/2021
, Admitted by: Self, Date of Admission: 30/10/2021 ,Place : Pvt. Residence

Mr AGNISWAR GUPTA
Son of Late PRIYABRATA GUPTA 35A, NAKTALA ROAD, City:- , P.O:- NAKTALA, P.S:-Jadavpur, District:-
South 24-Parganas, West Bengal, India, PIN:- 700047 Sex: Male, By Caste: Hindu, Occupation: Service, Citizen
of: India, PAN No.:: CRxxxxxx1R, Aadhaar No: 43xxxxxxx1126, Status :Individual, Executed by: Self, Date of
Execution: 30/10/2021
, Admitted by: Self, Date of Admission: 30/10/2021 ,Place : Pvt. Residence, Executed by: Self, Date of
Execution: 30/10/2021
, Admitted by: Self, Date of Admission: 30/10/2021 ,Place : Pvt. Residence

Smt ELINA GUPTA
Daughter of Late PRIYABRATA GUPTA 35A, NAKTALA ROAD, City:- Kolkata, P.O:- NAKTALA, P.S:-Jadavpur,
District:-South 24-Parganas, West Bengal, India, PIN:- 700047 Sex: Female, By Caste: Hindu, Occupation: House
wife, Citizen of: India, PAN No.:: ARxxxxxx9E, Aadhaar No: 47xxxxxxx5834, Status :Individual, Executed by: Self,
Date of Execution: 30/10/2021
, Admitted by: Self, Date of Admission: 30/10/2021 ,Place : Pvt. Residence, Executed by: Self, Date of
Execution: 30/10/2021
, Admitted by: Self, Date of Admission: 30/10/2021 ,Place : Pvt. Residence

Buyer Details :

Sl No	Name, Address, Photo, Finger print and Signature
1	Smt ELINA GUPTA Daughter of Late PRIYABRATA GUPTA 35A, NAKTALA ROAD, City:- , P.O:- NAKTALA, P.S:-Jadavpur, District:- South 24-Parganas, West Bengal, India, PIN:- 700047 Sex: Female, By Caste: Hindu, Occupation: House wife, Citizen of: India, PAN No.:: ARxxxxxx9E, Aadhaar No: 47xxxxxxx5834, Status :Individual, Executed by: Self, Date of Execution: 30/10/2021 , Admitted by: Self, Date of Admission: 30/10/2021 ,Place : Pvt. Residence
2	Smt CHANDANA GUPTA Wife of Late PRIYABRATA GUPTA 35A, NAKTALA ROAD, City:- , P.O:- NAKTALA, P.S:-Jadavpur, District:- South 24-Parganas, West Bengal, India, PIN:- 700047 Sex: Female, By Caste: Hindu, Occupation: House wife, Citizen of: India, PAN No.:: ARxxxxxx6N, Aadhaar No: 76xxxxxxx6818, Status :Individual, Executed by: Self, Date of Execution: 30/10/2021 , Admitted by: Self, Date of Admission: 30/10/2021 ,Place : Pvt. Residence
3	KAMALIKA GUPTA Daughter of Late PRIYABRATA GUPTA 35A, NAKTALA ROAD, City:- Kolkata, P.O:- NAKTALA, P.S:-Jadavpur, District:-South 24-Parganas, West Bengal, India, PIN:- 700047 Sex: Female, By Caste: Hindu, Occupation: House wife, Citizen of: India, PAN No.:: BBxxxxxx3Q, Aadhaar No: 77xxxxxxx7243, Status :Individual, Executed by: Self, Date of Execution: 30/10/2021 , Admitted by: Self, Date of Admission: 30/10/2021 ,Place : Pvt. Residence

Smt CHANDRIMA GUPTA (Presentant)
Daughter of Late PRIYABRATA GUPTA 35A, NAKTALA ROAD, City:- Kolkata, P.O:- NAKTALA, P.S:-Jadavpur,
District:-South 24 Parganas, West Bengal, India, PIN:- 700047 Sex: Female, By Caste: Hindu, Occupation: House
wife, Citizen of India, PAN No.:: BYxxxxxx6Q, Aadhaar No: 81xxxxxxxx9894, Status :Individual, Executed by: Self,
Date of Execution: 30/10/2021
Admitted by: Self, Date of Admission: 30/10/2021 ,Place : Pvt. Residence

Mr AGNISWAR GUPTA
Son of Late PRIYABRATA GUPTA 35A, NAKTALA ROAD, City:- Kolkata, P.O:- NAKTALA, P.S:-Jadavpur,
District:-South 24 Parganas, West Bengal, India, PIN:- 700047 Sex: Male, By Caste: Hindu, Occupation: Service,
Citizen of India, PAN No.:: CRxxxxxx1R, Aadhaar No: 43xxxxxxxx1126, Status :Individual, Executed by: Self,
Date of Execution: 30/10/2021
Admitted by: Self, Date of Admission: 30/10/2021 ,Place : Pvt. Residence

ntifier Details :

ne	Photo	Finger Print	Signature
ANIRBAN MOULICK of Late ASHIM MOULICK PORE JUDGES COURT, City:- , P.O:- PORE, P.S:-Alipore, District:-South 24 rganas, West Bengal, India, PIN:- 1027.			

ntifier Of Smt CHANDANA GUPTA, Smt KAMALIKA GUPTA, Smt CHANDRIMA GUPTA, Mr AGNISWAR GUPTA,
nt ELINA GUPTA, Smt ELINA GUPTA, Smt CHANDANA GUPTA, KAMALIKA GUPTA, Smt CHANDRIMA GUPTA,
AGNISWAR GUPTA

No	From	To. with area (Name-Area)
	Smt CHANDANA GUPTA	Smt ELINA GUPTA-0.2409 Dec, Smt CHANDANA GUPTA-0.2409 Dec, KAMALIKA GUPTA-0.2409 Dec, Smt CHANDRIMA GUPTA-0.2409 Dec, Mr AGNISWAR GUPTA-0.2409 Dec
	Smt KAMALIKA GUPTA	Smt ELINA GUPTA-0.2409 Dec, Smt CHANDANA GUPTA-0.2409 Dec, KAMALIKA GUPTA-0.2409 Dec, Smt CHANDRIMA GUPTA-0.2409 Dec, Mr AGNISWAR GUPTA-0.2409 Dec
	Smt CHANDRIMA GUPTA	Smt ELINA GUPTA-0.2409 Dec, Smt CHANDANA GUPTA-0.2409 Dec, KAMALIKA GUPTA-0.2409 Dec, Smt CHANDRIMA GUPTA-0.2409 Dec, Mr AGNISWAR GUPTA-0.2409 Dec
	Mr AGNISWAR GUPTA	Smt ELINA GUPTA-0.2409 Dec, Smt CHANDANA GUPTA-0.2409 Dec, KAMALIKA GUPTA-0.2409 Dec, Smt CHANDRIMA GUPTA-0.2409 Dec, Mr AGNISWAR GUPTA-0.2409 Dec
	Smt ELINA GUPTA	Smt ELINA GUPTA-0.542025 Dec, Smt CHANDANA GUPTA-0.542025 Dec, KAMALIKA GUPTA-0.542025 Dec, Smt CHANDRIMA GUPTA-0.542025 Dec, Mr AGNISWAR GUPTA-0.542025 Dec

transfer of property for S1

Sl.No	From	To. with area (Name-Area)
	Smt CHANDANA GUPTA	Smt ELINA GUPTA-5.00000000 Sq Ft, Smt CHANDANA GUPTA-5.00000000 Sq Ft, KAMALIKA GUPTA-5.00000000 Sq Ft, Smt CHANDRIMA GUPTA-5.00000000 Sq Ft, Mr AGNISWAR GUPTA-5.00000000 Sq Ft
2	Smt KAMALIKA GUPTA	Smt ELINA GUPTA-5.00000000 Sq Ft, Smt CHANDANA GUPTA-5.00000000 Sq Ft, KAMALIKA GUPTA-5.00000000 Sq Ft, Smt CHANDRIMA GUPTA-5.00000000 Sq Ft, Mr AGNISWAR GUPTA-5.00000000 Sq Ft
3	Smt CHANDRIMA GUPTA	Smt ELINA GUPTA-5.00000000 Sq Ft, Smt CHANDANA GUPTA-5.00000000 Sq Ft, KAMALIKA GUPTA-5.00000000 Sq Ft, Smt CHANDRIMA GUPTA-5.00000000 Sq Ft, Mr AGNISWAR GUPTA-5.00000000 Sq Ft
4	Mr AGNISWAR GUPTA	Smt ELINA GUPTA-5.00000000 Sq Ft, Smt CHANDANA GUPTA-5.00000000 Sq Ft, KAMALIKA GUPTA-5.00000000 Sq Ft, Smt CHANDRIMA GUPTA-5.00000000 Sq Ft, Mr AGNISWAR GUPTA-5.00000000 Sq Ft
5	Smt ELINA GUPTA	Smt ELINA GUPTA-20.00000000 Sq Ft, Smt CHANDANA GUPTA-20.00000000 Sq Ft, KAMALIKA GUPTA-20.00000000 Sq Ft, Smt CHANDRIMA GUPTA-20.00000000 Sq Ft, Mr AGNISWAR GUPTA-20.00000000 Sq Ft

On 30-

Presented Under Section 52 & Rule 22A(3), 46(1) W.B. Registration Rules, 1962

Presented for registration at 17:10 hrs on 30-10-2021, at the Private residence by Smt CHANDRIMA GUPTA, one of the Owners.

Certificate of Market Value (WB PUVI rules of 2001)

Certified that the market value of this property which is the subject matter of the deed has been assessed at Rs 70,75,690/-

Admission of Execution (Under Section 58, W.B. Registration Rules, 1962)

Execution is admitted on 30/10/2021 by 1. Smt CHANDANA GUPTA, Wife of Late PRIYABRATA GUPTA, 35A, NAKTALA ROAD, P.O: NAKTALA, Thana: Jadavpur, , South 24-Parganas, WEST BENGAL, India, PIN - 700047, by caste Hindu, by Profession House wife, 2. Smt KAMALIKA GUPTA, Daughter of Late PRIYABRATA GUPTA, 35A, NAKTALA ROAD, P.O: NAKTALA, Thana: Jadavpur, , South 24-Parganas, WEST BENGAL, India, PIN - 700047, by caste Hindu, by Profession House wife, 3. Smt CHANDRIMA GUPTA, Daughter of Late PRIYABRATA GUPTA, 35A, NAKTALA ROAD, P.O: NAKTALA, Thana: Jadavpur, , South 24-Parganas, WEST BENGAL, India, PIN - 700047, by caste Hindu, by Profession House wife, 4. Mr AGNISWAR GUPTA, Son of Late PRIYABRATA GUPTA, 35A, NAKTALA ROAD, P.O: NAKTALA, Thana: Jadavpur, , South 24-Parganas, WEST BENGAL, India, PIN - 700047, by caste Hindu, by Profession Service, 5. Smt ELINA GUPTA, Daughter of Late PRIYABRATA GUPTA, 35A, NAKTALA ROAD, P.O: NAKTALA, Thana: Jadavpur, , South 24-Parganas, WEST BENGAL, India, PIN - 700047, by caste Hindu, by Profession House wife, 6. Smt ELINA GUPTA, Daughter of Late PRIYABRATA GUPTA, 35A, NAKTALA ROAD, P.O: NAKTALA, Thana: Jadavpur, , City/Town: KOLKATA, South 24-Parganas, WEST BENGAL, India, PIN - 700047, by caste Hindu, by Profession House wife, 7. Smt CHANDANA GUPTA, Wife of Late PRIYABRATA GUPTA, 35A, NAKTALA ROAD, P.O: NAKTALA, Thana: Jadavpur, , South 24-Parganas, WEST BENGAL, India, PIN - 700047, by caste Hindu, by Profession House wife, 8. KAMALIKA GUPTA, Daughter of Late PRIYABRATA GUPTA, 35A, NAKTALA ROAD, P.O: NAKTALA, Thana: Jadavpur, , City/Town: KOLKATA, South 24-Parganas, WEST BENGAL, India, PIN - 700047, by caste Hindu, by Profession House wife, 9. Smt CHANDRIMA GUPTA, Daughter of Late PRIYABRATA GUPTA, 35A, NAKTALA ROAD, P.O: NAKTALA, Thana: Jadavpur, , City/Town: KOLKATA, South 24-Parganas, WEST BENGAL, India, PIN - 700047, by caste Hindu, by Profession House wife, 10. Mr AGNISWAR GUPTA, Son of Late PRIYABRATA GUPTA, 35A, NAKTALA ROAD, P.O: NAKTALA, Thana: Jadavpur, , City/Town: KOLKATA, South 24-Parganas, WEST BENGAL, India, PIN - 700047, by caste Hindu, by Profession Service
Indetified by Mr ANIRBAN MOULICK, , Son of Late ASHIM MOULICK, ALIPORE JUDGES COURT, P.O: ALIPORE, Thana: Alipore, , South 24-Parganas, WEST BENGAL, India, PIN - 700027, by caste Hindu, by profession Law Clerk

Payment of Fees

Certified that required Registration Fees payable for this document is Rs 70,803/- (A(1) = Rs 70,757/- ,E = Rs.14/- ,H = Rs 28/- ,M(b) = Rs 4/-) and Registration Fees paid by by online = Rs 70,771/-

Description of Online Payment using Government Receipt Portal System (GRIPS), Finance Department, Govt. of WB Online on 30/10/2021 9:30AM with Govt. Ref. No: 192021220104285881 on 30-10-2021, Amount Rs: 70,771/-, Bank: State Bank of India (SBIN0000001), Ref. No. IK0BIWXJC0 on 30-10-2021, Head of Account 0030-03-104-001-16

Payment of Stamp Duty

Certified that required Stamp Duty payable for this document is Rs. 35,398/- and Stamp Duty paid by by online = Rs 35,398/-

Description of Online Payment using Government Receipt Portal System (GRIPS), Finance Department, Govt. of WB Online on 30/10/2021 9:30AM with Govt. Ref. No: 192021220104285881 on 30-10-2021, Amount Rs: 35,398/-, Bank: State Bank of India (SBIN0000001), Ref. No. IK0BIWXJC0 on 30-10-2021, Head of Account 0030-02-103-003-02

Md Iyaraftun Gazi
DISTRICT SUB-REGISTRAR
OFFICE OF THE D.S.R. - I SOUTH 24-
PARGANAS
South 24-Parganas, West Bengal

01-1
Certified under rule 21 of West Bengal Registration Rule, 1962 duly stamped under schedule 1A, Article number : 23
Admission Stamp Act 1899.
Paid Registration Fees
Paid that required Registration Fees payable for this document is Rs 70,803/- (A(1) = Rs 70,757/- ,E = Rs 14/- ,H = Rs 2/- ,M(p) = Rs 4/-) and Registration Fees paid by Cash Rs 32/-

Payment of Stamp Duty

Paid that required Stamp Duty payable for this document is Rs. 35,398/- and Stamp Duty paid by Stamp Rs 10/-

Description of Stamp

1. Stamp: Type: Impressed, Serial no 48, Amount: Rs.10/-, Date of Purchase: 06/08/2021, Vendor name: G DEY



Sudikshit Roy Barma
DISTRICT SUB-REGISTRAR
OFFICE OF THE D.S.R. - I SOUTH 24-
PARGANAS
South 24-Parganas, West Bengal

ificate of Registration under section 60 and Rule 69.

istered in Book - I

ume number 1601-2021, Page from 147758 to 147797

ing No 160102921 for the year 2021.



Digitally signed by MAITREYEE GHOSH
Date: 2021.11.18 12:24:43 +05:30
Reason: Digital Signing of Deed.

Maitreyee Ghosh

(Maitreyee Ghosh) 2021/11/18 12:24:43 PM

DISTRICT SUB-REGISTRAR

OFFICE OF THE D.S.R. - I SOUTH 24-PARGANAS

West Bengal.

(This document is digitally signed.)