


**Premises No. 242, East Rajapur, Ward No. 103 Now 109 under KMC, Post Office – Santoshpur,  
Police Station - Purba Jadabpur now Survey Park, District – South 24 Parganas Kolkata – 700075**

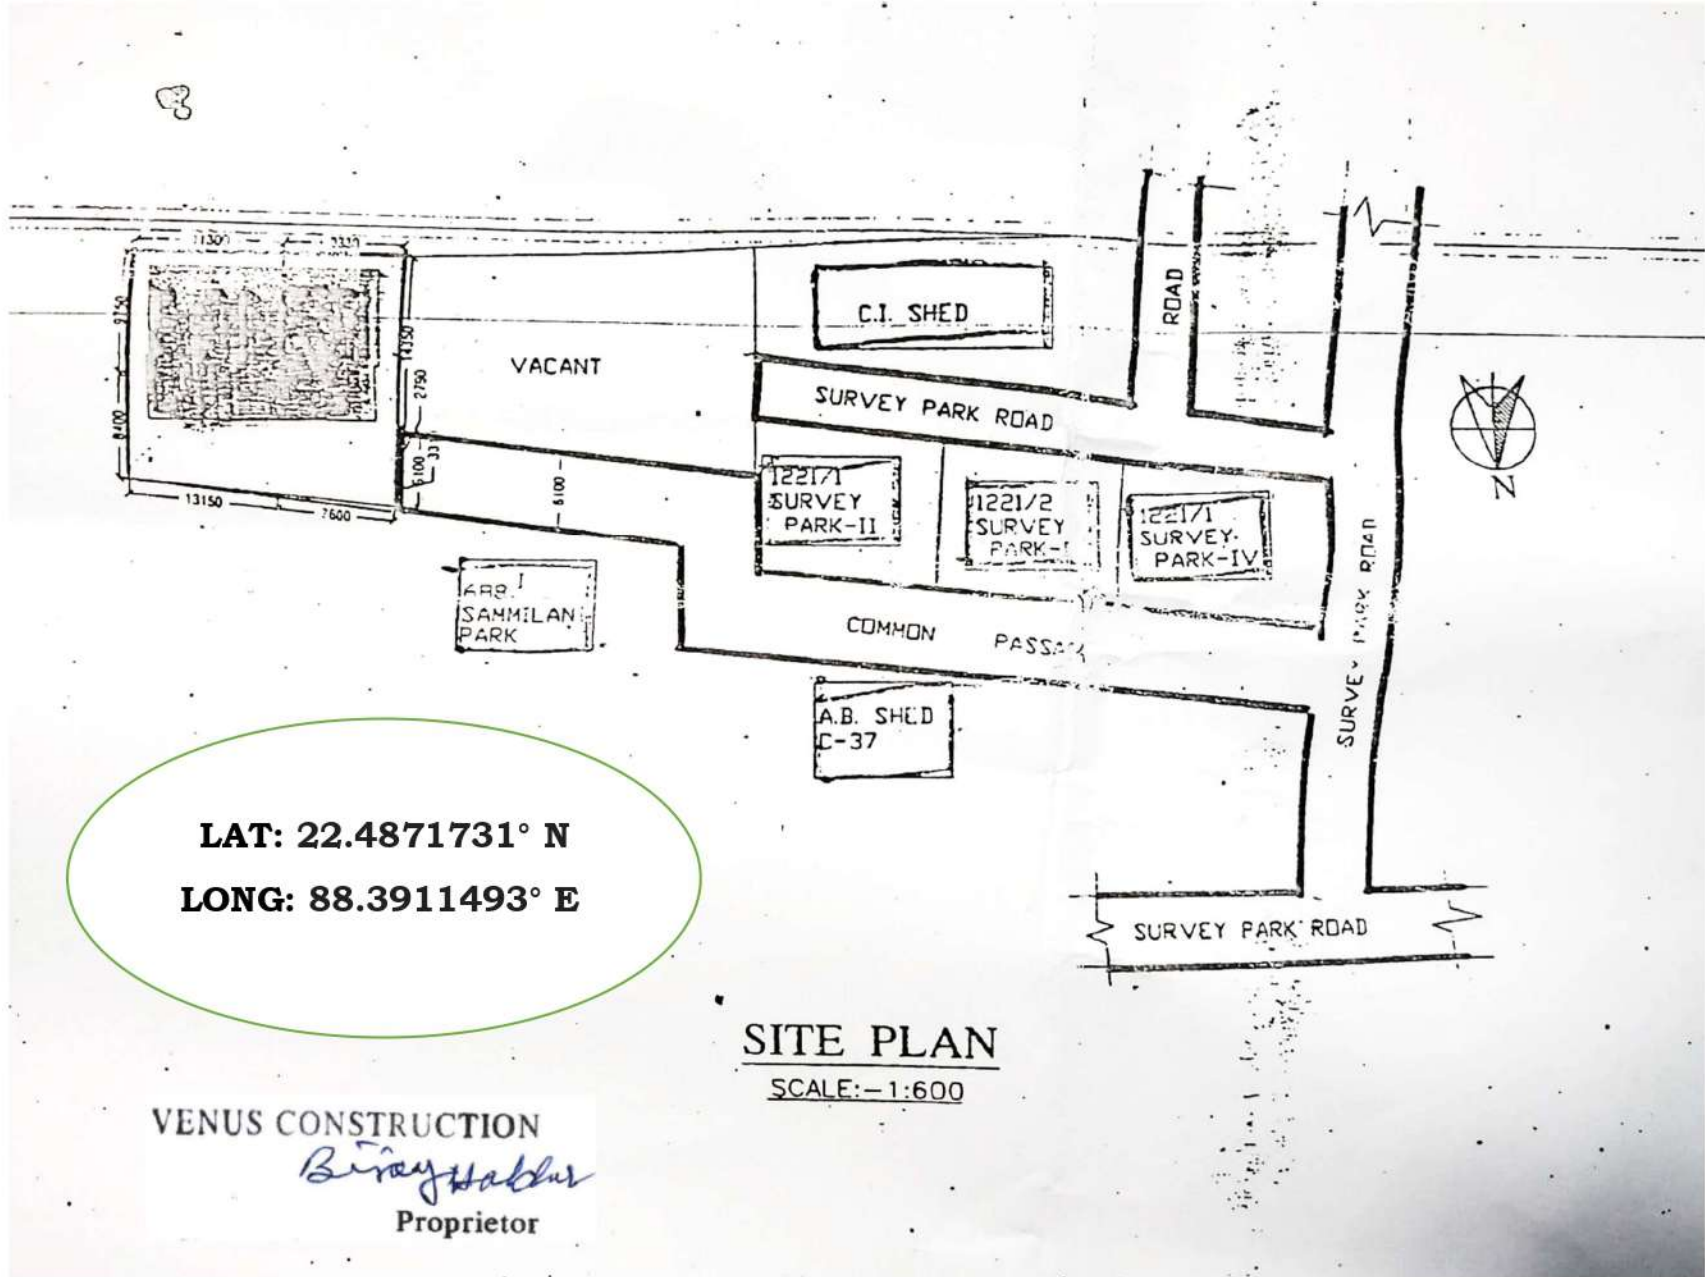

**LAT: 22.4871731° N**  
**LONG: 88.3911493° E**

**SITE PLAN**

SCALE: - 1:600

VENUS CONSTRUCTION

*Biraj Halder*

Proprietor