



PREMISES NO.- 112, SHYAMAPROSAD MUKHERJEE ROAD,
 KOLKATA- 700026, WARD NO.-83, BOROUGH NO.-VIII,
 P.S.- KALIGHAT.

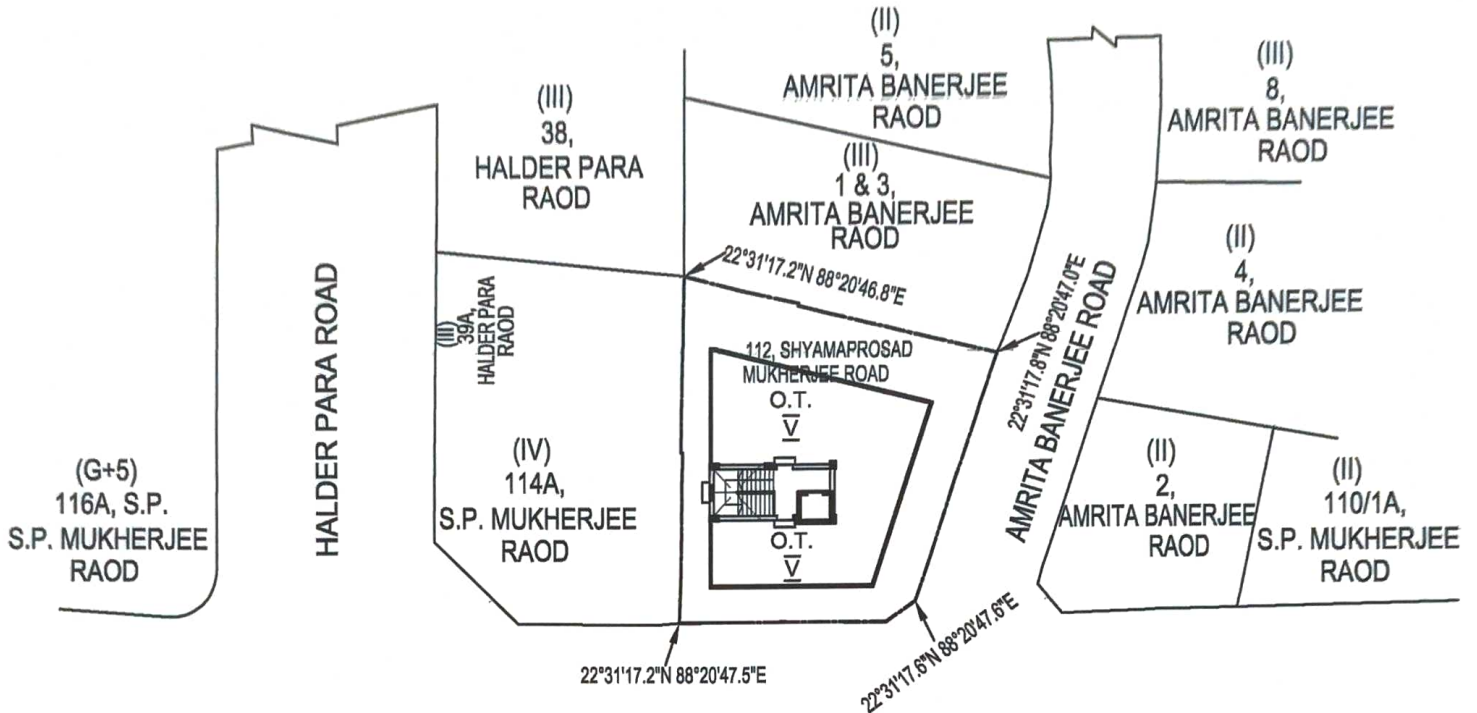

39.622 MT. WIDE SHYAMAPROSAD MUKHERJEE ROAD

SITE PLAN
SCALE-1:600

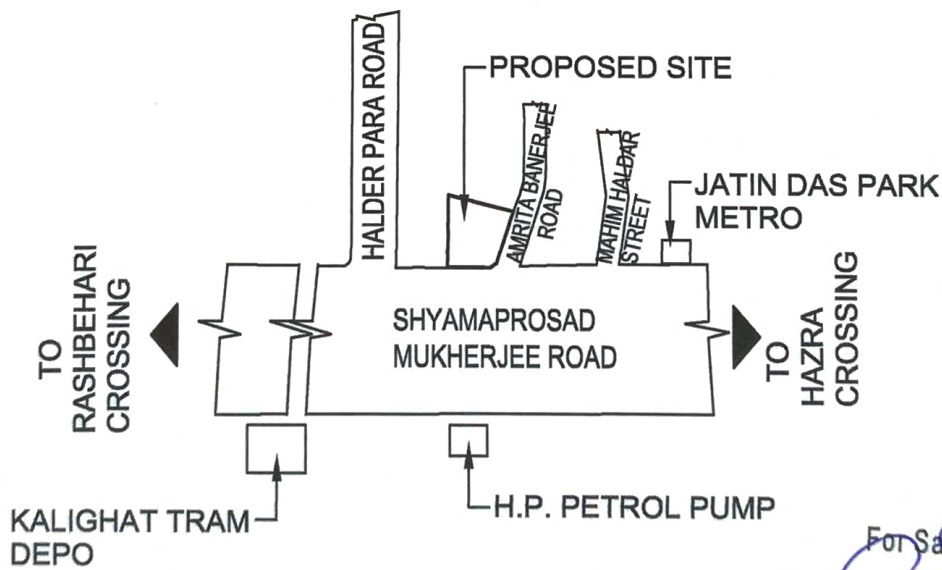

LOCATION PLAN
SCALE-1:4000



For Satvic Projects Pvt. Ltd.

[Handwritten Signature]
 Director