
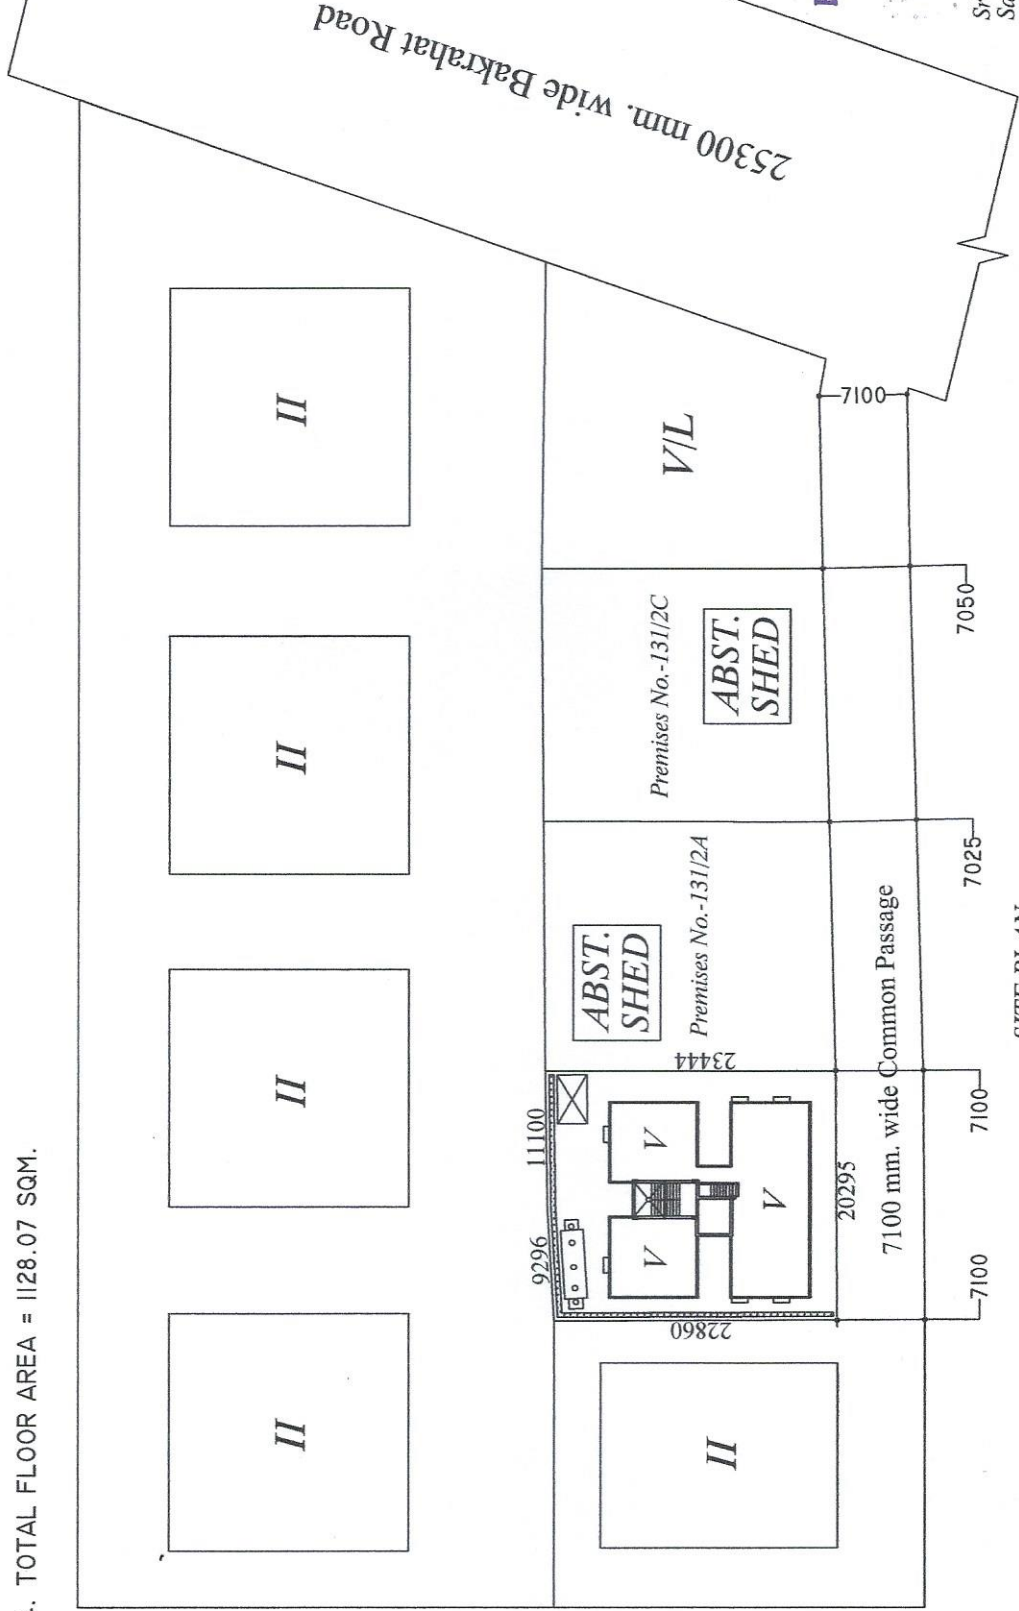


SITE PLAN FOR PROPOSED G + IV STORIED RESIDENTIAL BUILDING PLAN U/S 393A OF KMC ACT 1980 COMPLYING K.M.C BUILDING RULE 2009 AT PREMISES NO - 131/2B, BAKRAHAT ROAD, WARD NO - 144, BOROUGH NO - XVI, UNDER KOLKATA MUNICIPAL CORPORATION.

1. AREA OF PLOT = 473.131 SQM. (AS PER B/ DECL.)
2. HEIGHT OF BUILDING = 15.475 M.
3. ROAD WIDTH = 7.100 M.
4. TOTAL FLOOR AREA = 1128.07 SQM.

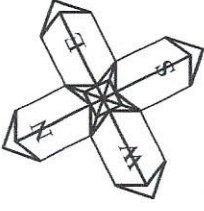

[Handwritten Signature]

AKASH MONDAL
 REGISTERED WITH COUNCIL
 OF ARCHITECTURE
 REGD. NO. CA/19/111545

AR. Akash Mondal
 Regd. with Council of Architecture
 Reg. no.: CA/19/111545

SIGNATURE OF ARCHITECT

For SANGITAA CONSTRUCTION

[Handwritten Signature]

Proprietor

Sri Bapi Chatterjee Proprietor of
 Sangitaa Construction as C.A. of
 Sri Saurav Khandelwal

SIGNATURE OF OWNER / APPLICANT

SITE PLAN
 SCALE - 1:600