


Proposed Project at Premises No-3/1, Marcus Square, Ward No-39, Borough-IV, under Kolkata Municipal Corporation, P.S.-Jorasanko, Kolkata-700007

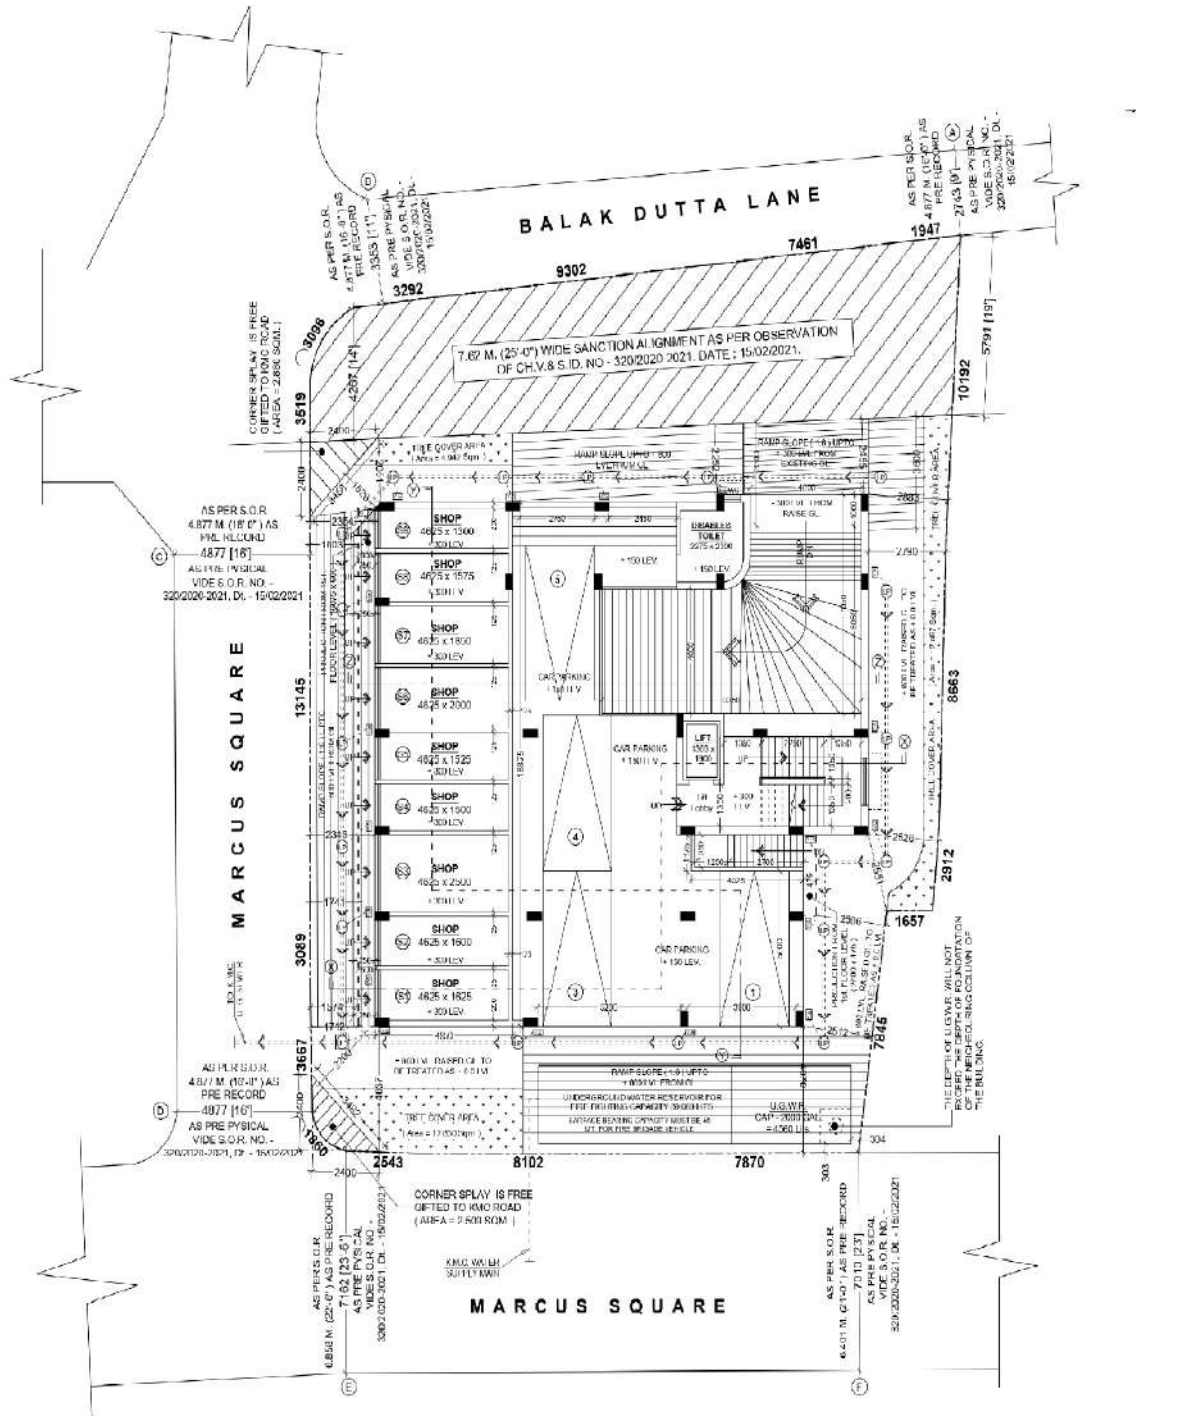

GHADMAN CONSTRUCTION PVT. LTD.

Shadman Hassan

Managing Director

LATITUDE : 22.581175
LONGITUDE : 88.361196

SIGNATURE OF OWNER