


OVER HEAD WATER TANK.@15000 LTRS CAPACITY.

PROPOSED G+V STORISED BUILDING HOLDING NO-262 PULIN AVENUE ,KOLKATA-700081.

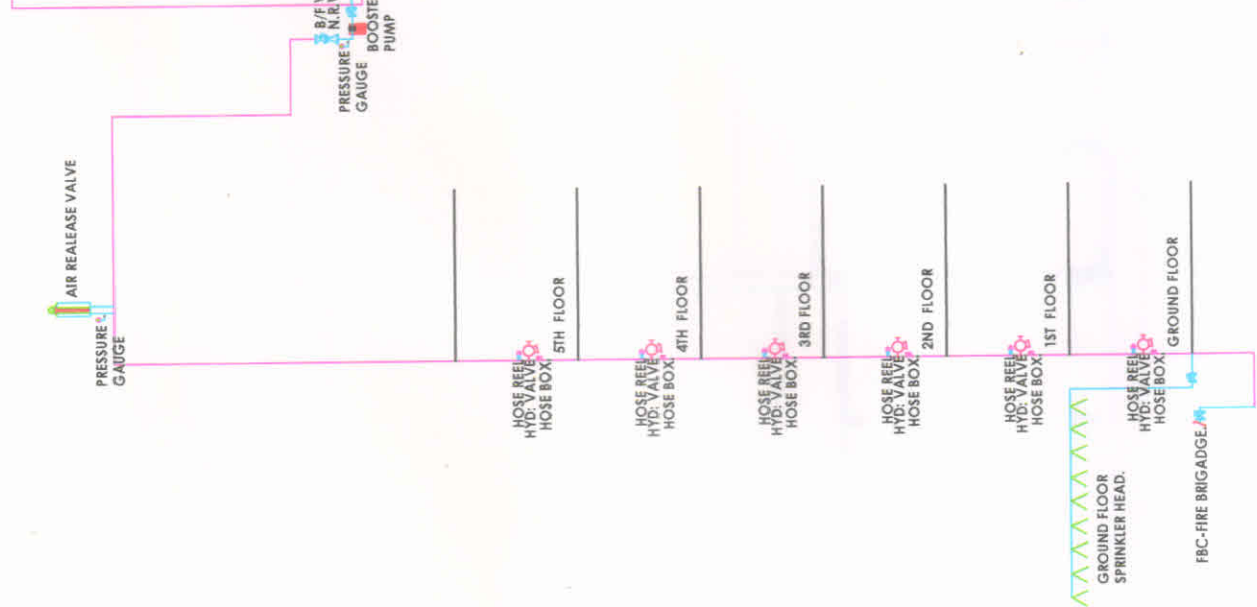

SCHEMATIC DRAWING FOR FIRE FIGHTING & FIRE SPRINKLER SYSTEMS. GROUND FLOOR "BLOCK-G."

Director

Signature

FOR HOUSING DEVELOPERS PVT. LTD.

Director


Signature

BETOP HOUSING DEVELOPERS PVT. LTD.

PROPOSED G+V STORISED BUILDING HOLDING
NO-262 PULIN AVENUE, KOLKATA-700081.



SCALE = 1:100
BLOCK 'G'

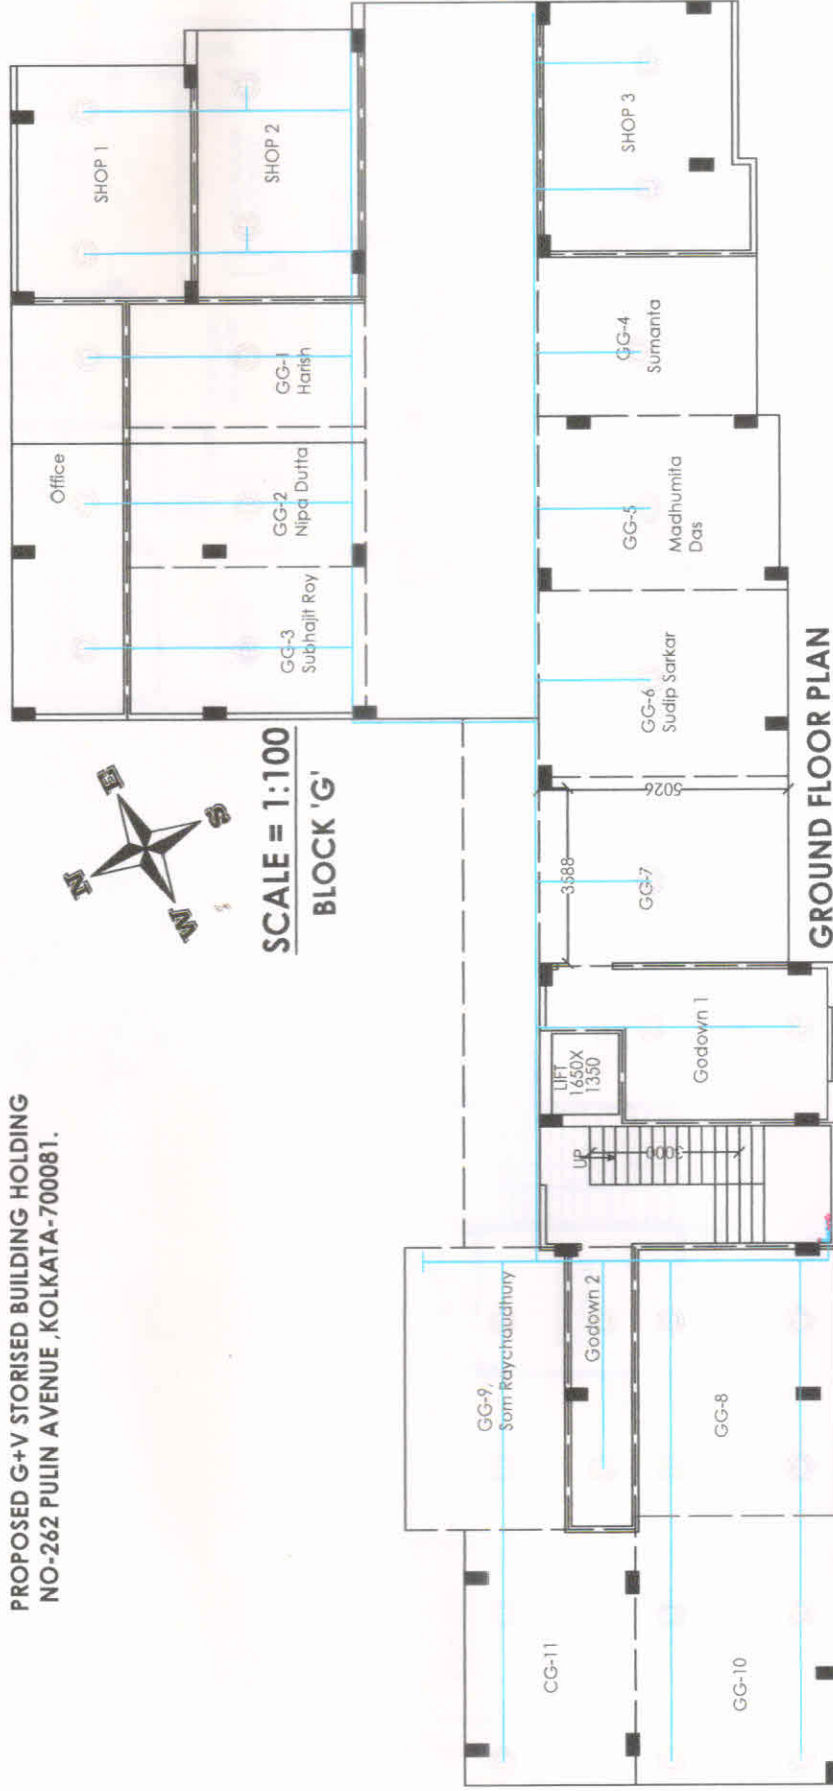

GROUND FLOOR PLAN

BETOP HOUSING DEVELOPERS PVT. LTD.

Ratna Kumar San Gupta

Director

BETOP HOUSING DEVELOPERS PVT. LTD.


Air Dm

Director

PROPOSED G+V STORISED BUILDING HOLDING
NO-262 PULIN AVENUE ,KOLKATA-700081.



SCALE = 1:100
BLOCK 'G'

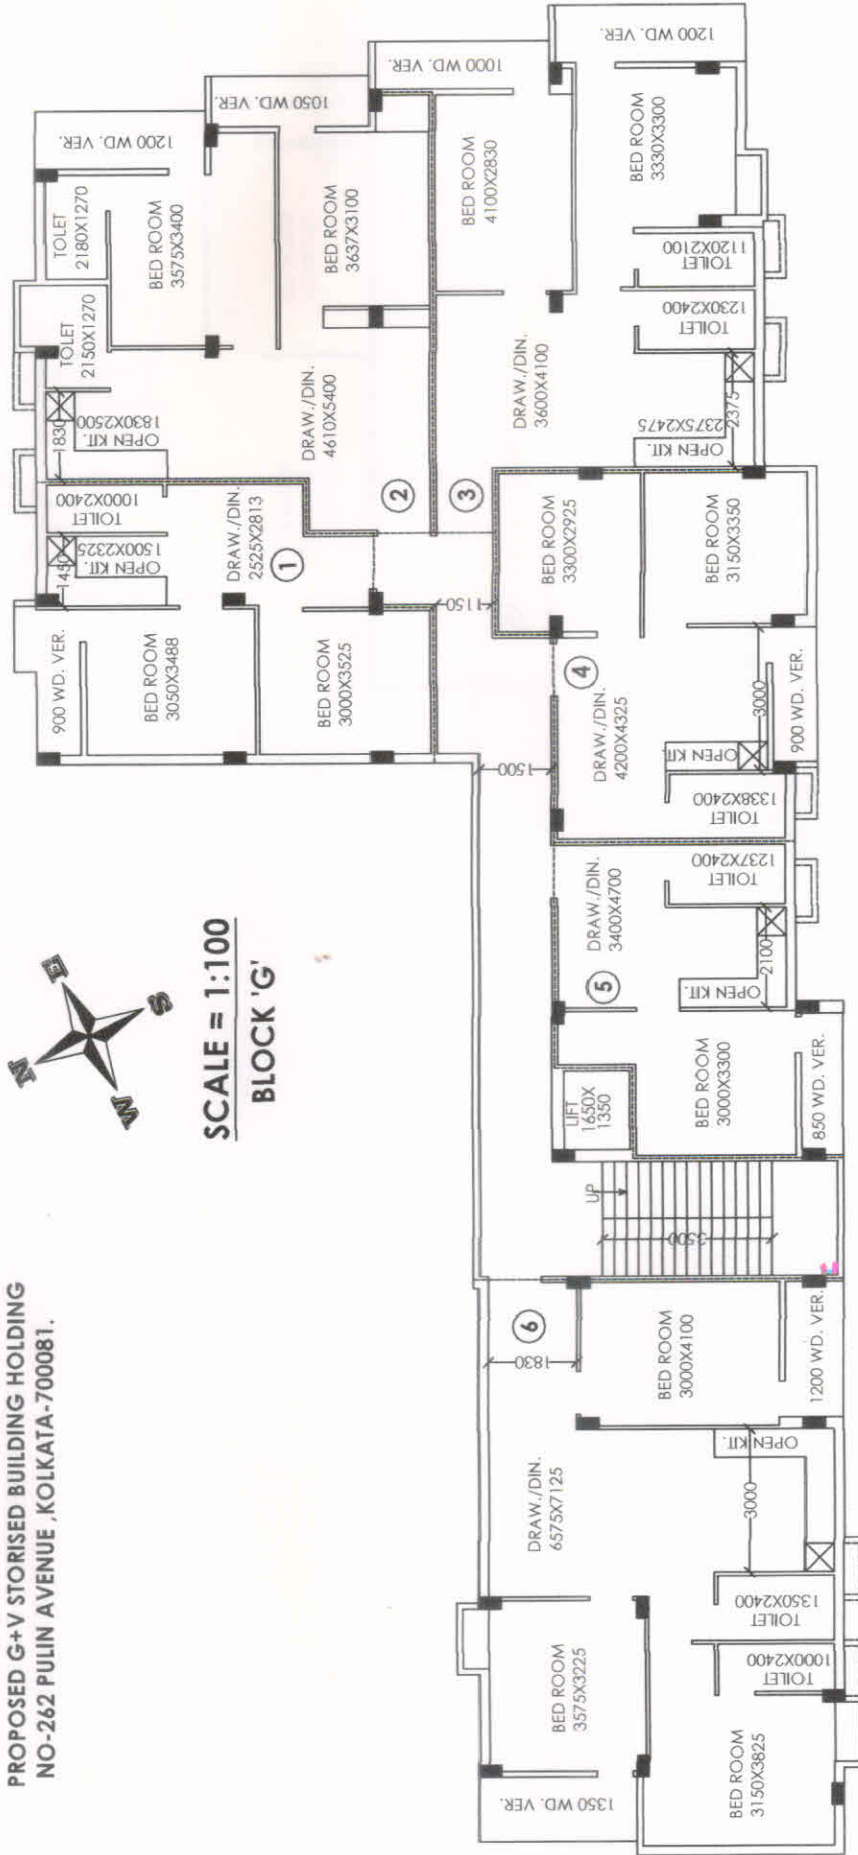

FIRST FLOOR PLAN

BETOP HOUSING DEVELOPERS PVT. LTD.

BETOP HOUSING DEVELOPERS PVT. LTD.

Ratnamkumar Sen Gupta

Sanjay Das


Director

Director

PROPOSED G+V STORISED BUILDING HOLDING
NO-262 PULIN AVENUE, KOLKATA-700081.



SCALE = 1:100
BLOCK 'G'

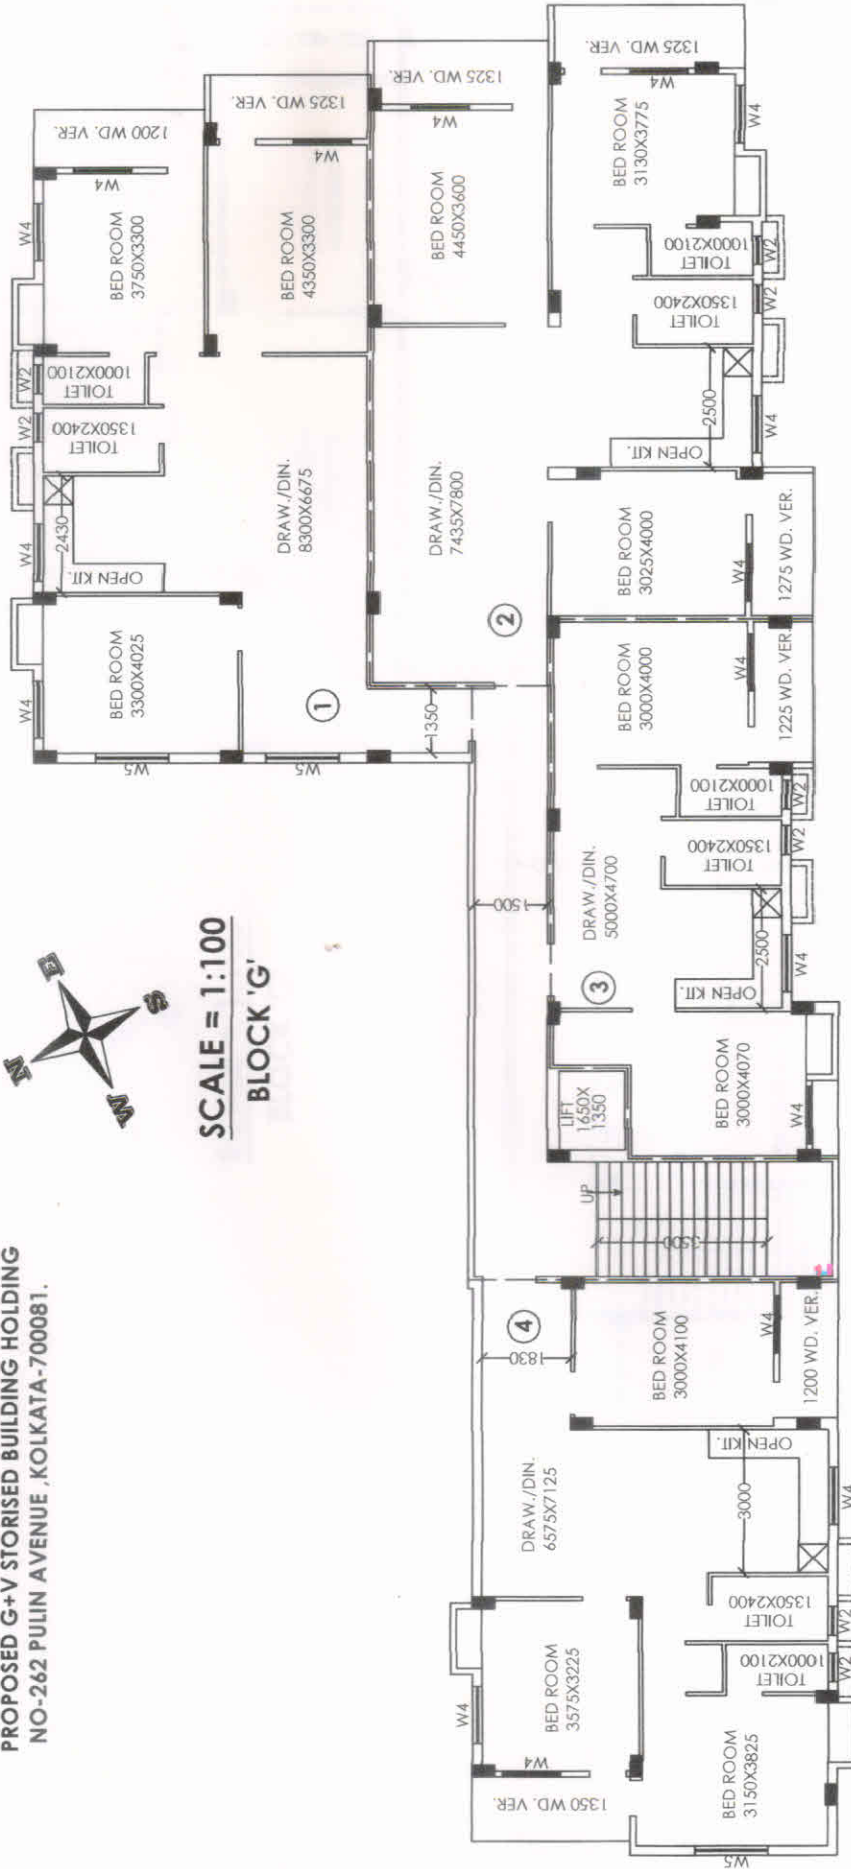

SECOND FLOOR PLAN

BETOP HOUSING DEVELOPERS PVT. LTD.

Ratan Kumar Sen Gupta
Director


BETOP HOUSING DEVELOPERS PVT. LTD.

Srinivas
Director

PROPOSED G+V STORISED BUILDING HOLDING
NO-262 PULIN AVENUE ,KOLKATA-700081.



SCALE = 1:100
BLOCK 'G'

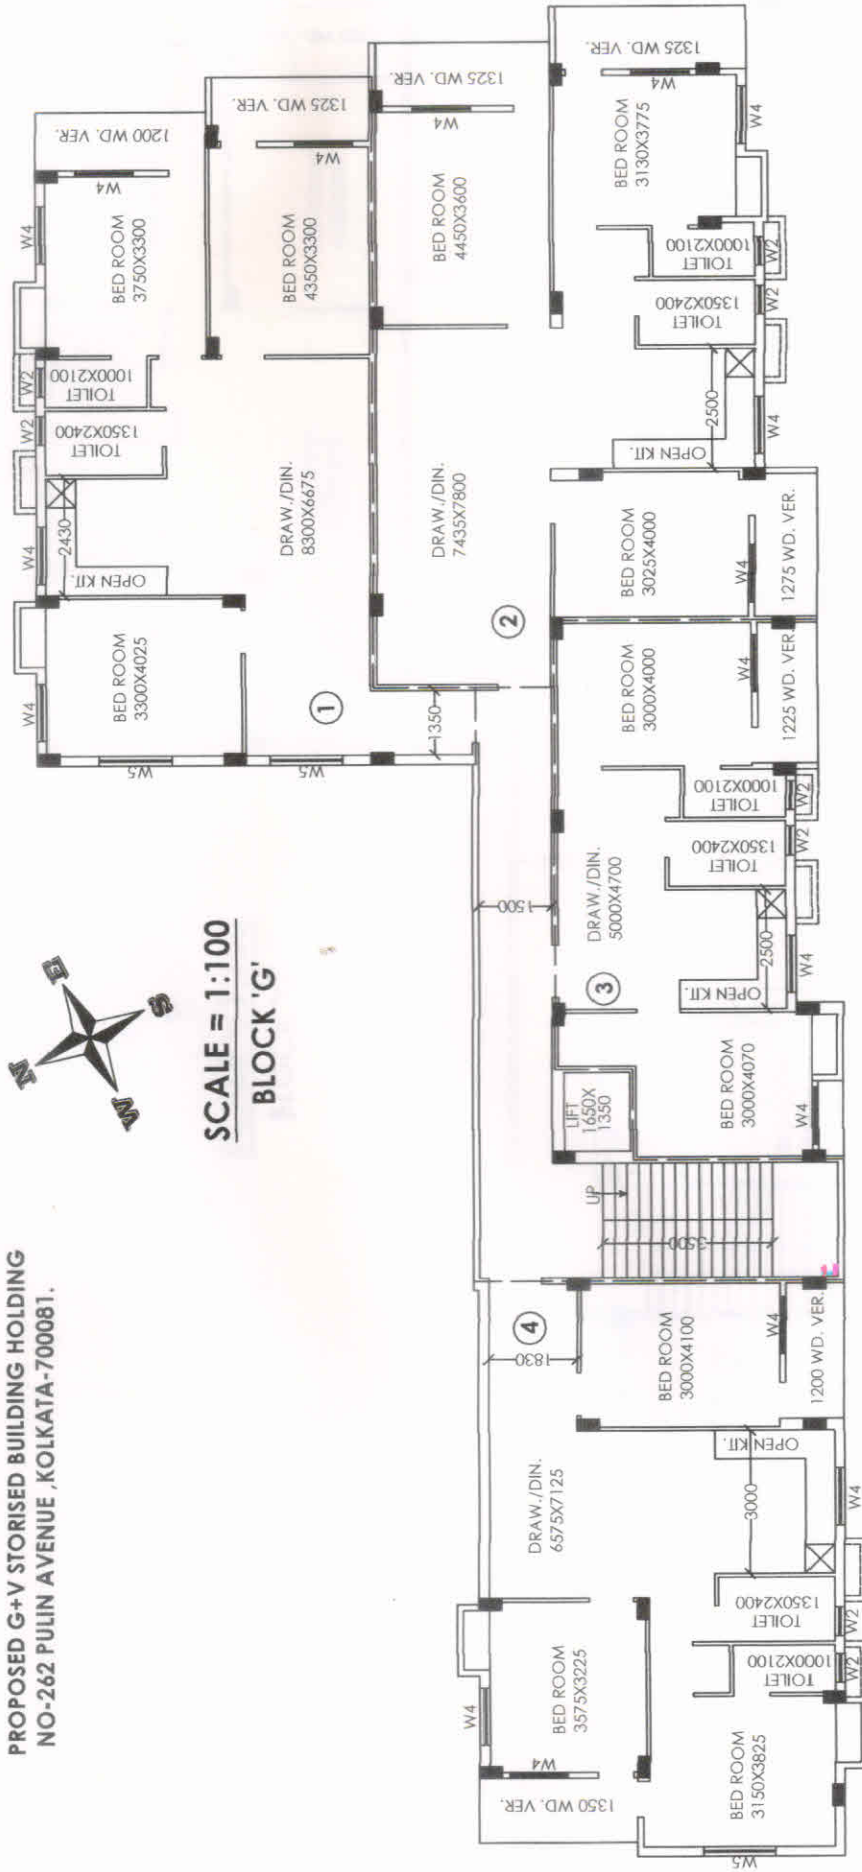

SECOND FLOOR PLAN

BETOP HOUSING DEVELOPERS PVT. LTD. BETOP HOUSING DEVELOPERS PVT. LTD.


Ratna Kumar Sen Gupta
Director

Sanjay Das
Director

PROPOSED G+V STORISED BUILDING HOLDING
NO-262 PULIN AVENUE, KOLKATA-700081.



SCALE = 1:100
BLOCK 'G'

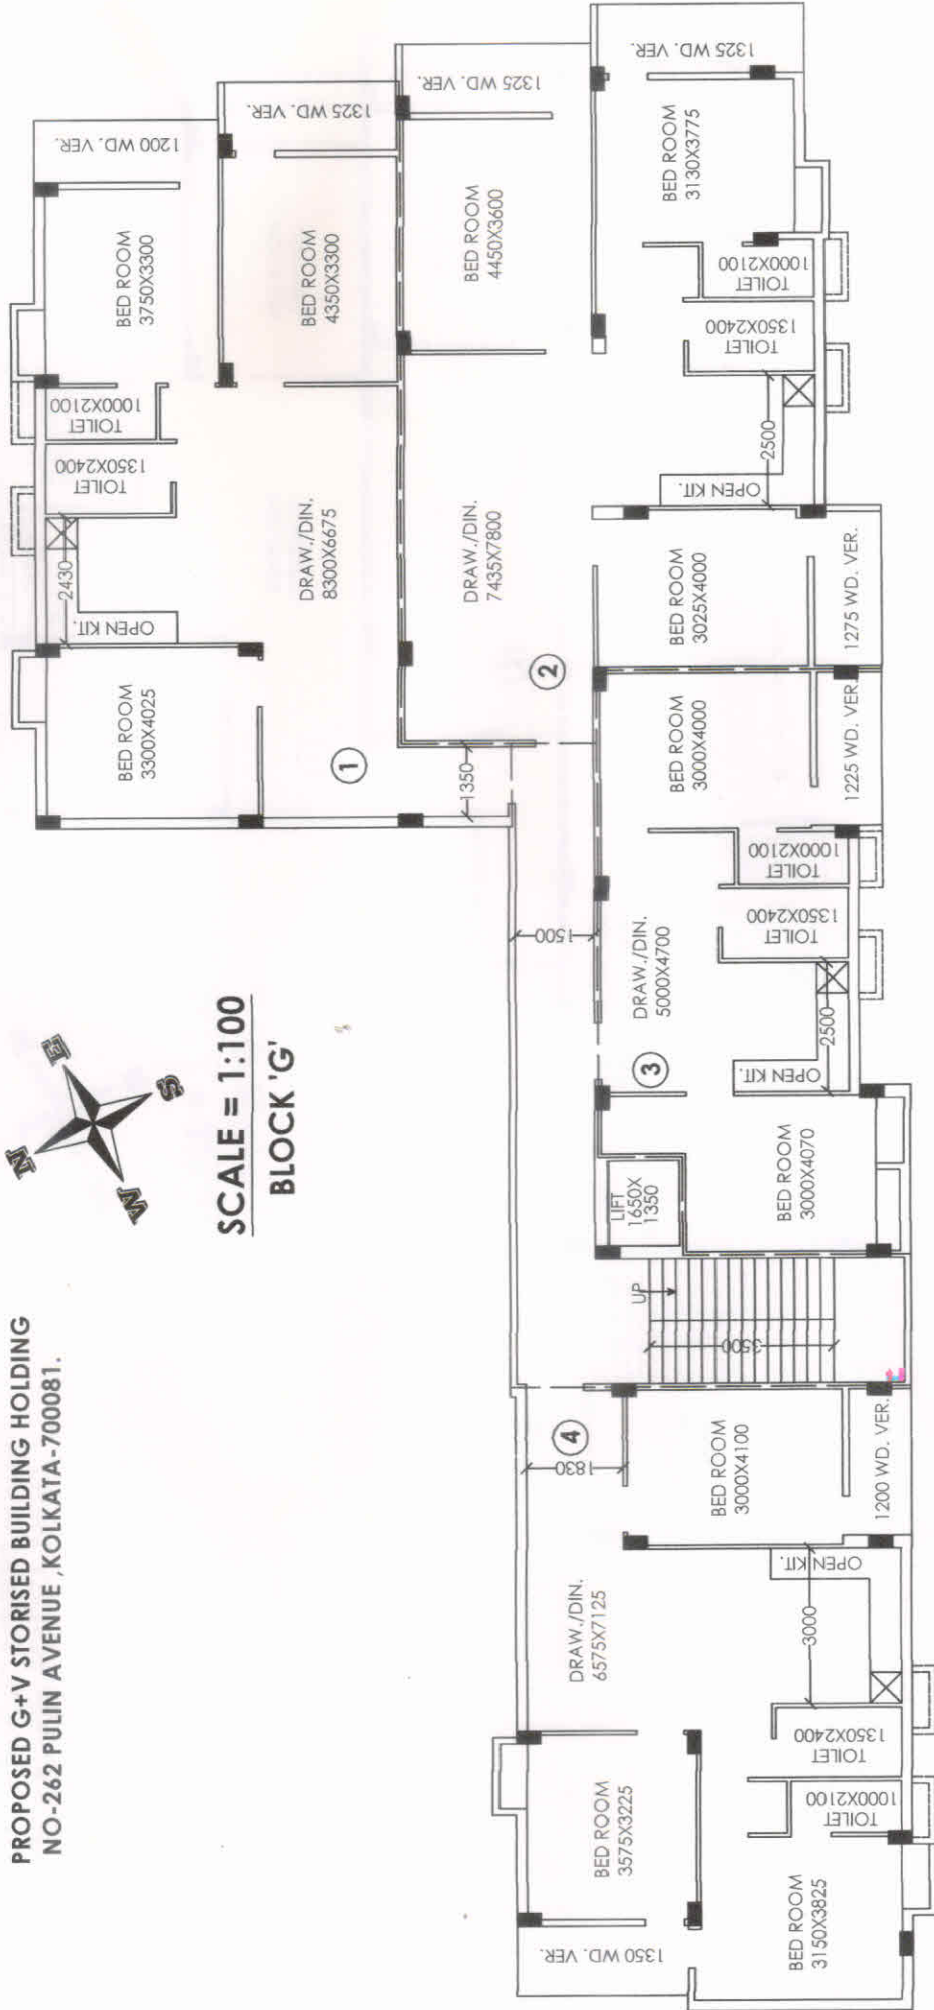

THIRD FLOOR PLAN

BETOP HOUSING DEVELOPERS PVT. LTD.

Ramanikun Sen Gupta
Director


BETOP HOUSING DEVELOPERS PVT. LTD.

Sanjay Ghosh
Director

PROPOSED G+V STORISED BUILDING HOLDING
NO-262 PULIN AVENUE, KOLKATA-700081.



SCALE = 1:100
BLOCK 'G'

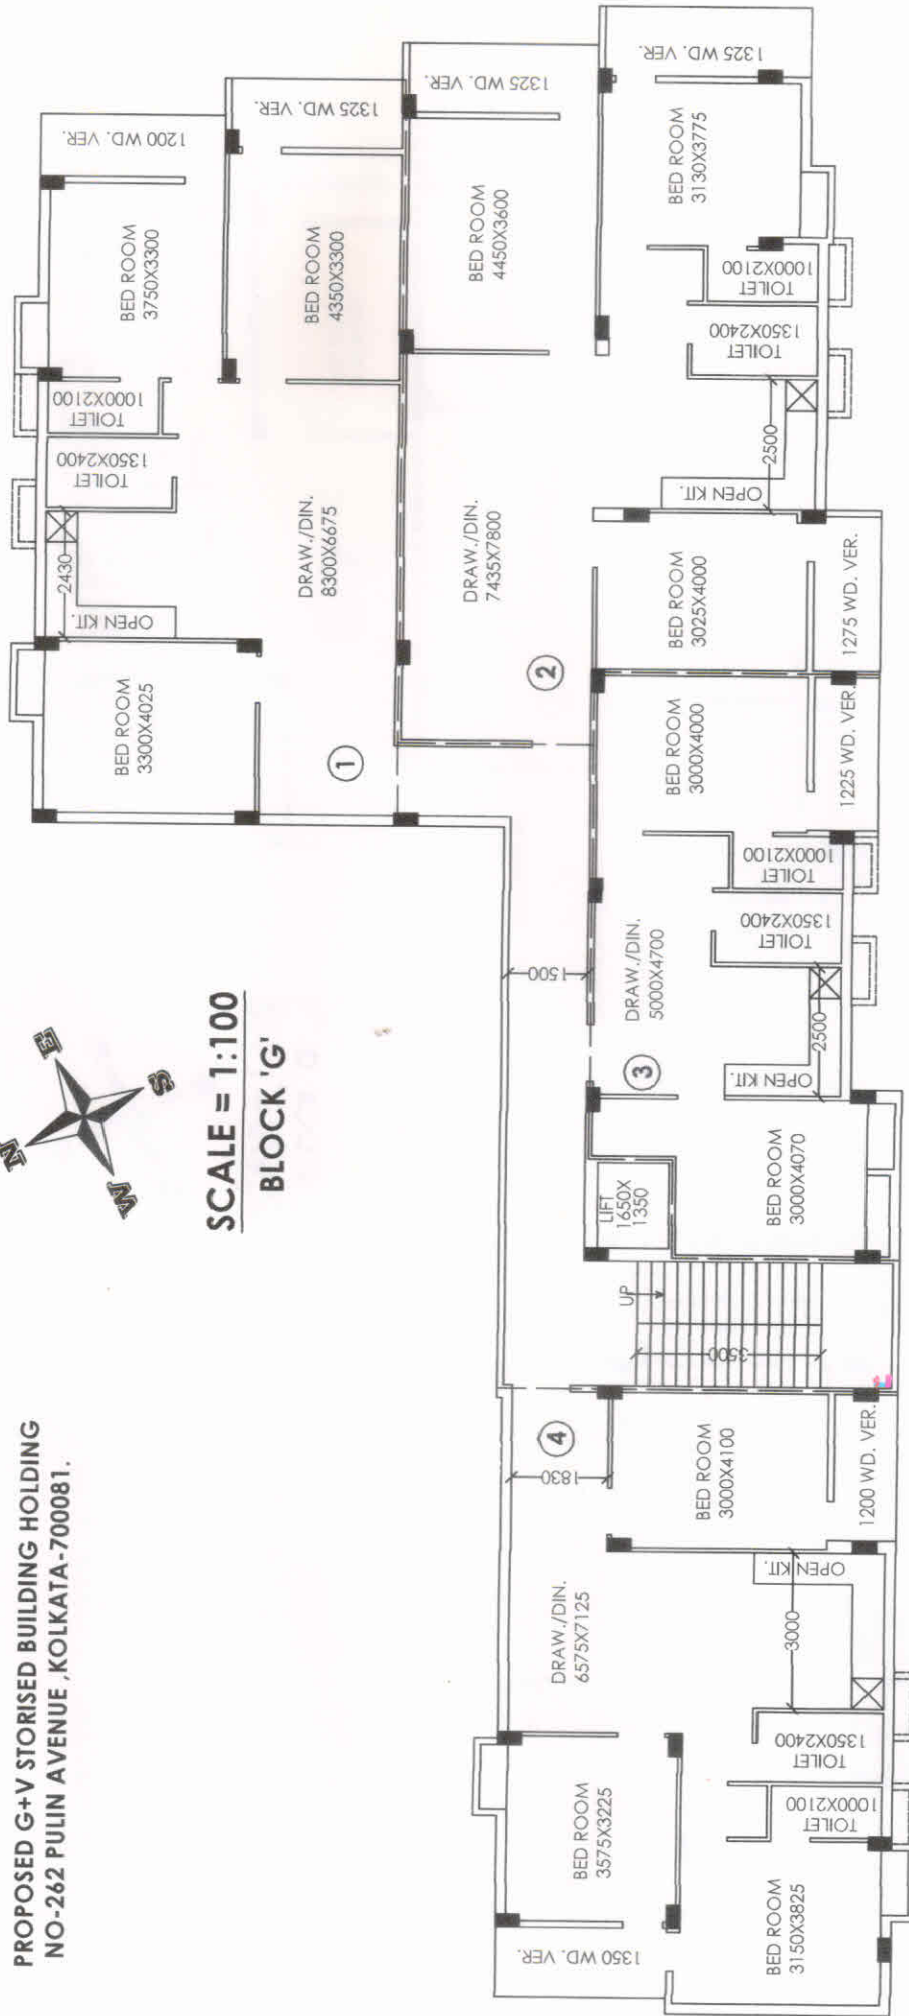

FOURTH FLOOR PLAN

BETOP HOUSING DEVELOPERS PVT. LTD.

Ratnakumar San Gupta
Director


BETOP HOUSING DEVELOPERS PVT. LTD.

Air Chlo
Director

PROPOSED G+V STORISED BUILDING HOLDING
NO-262 PULIN AVENUE, KOLKATA-700081.



SCALE = 1:100
BLOCK 'G'

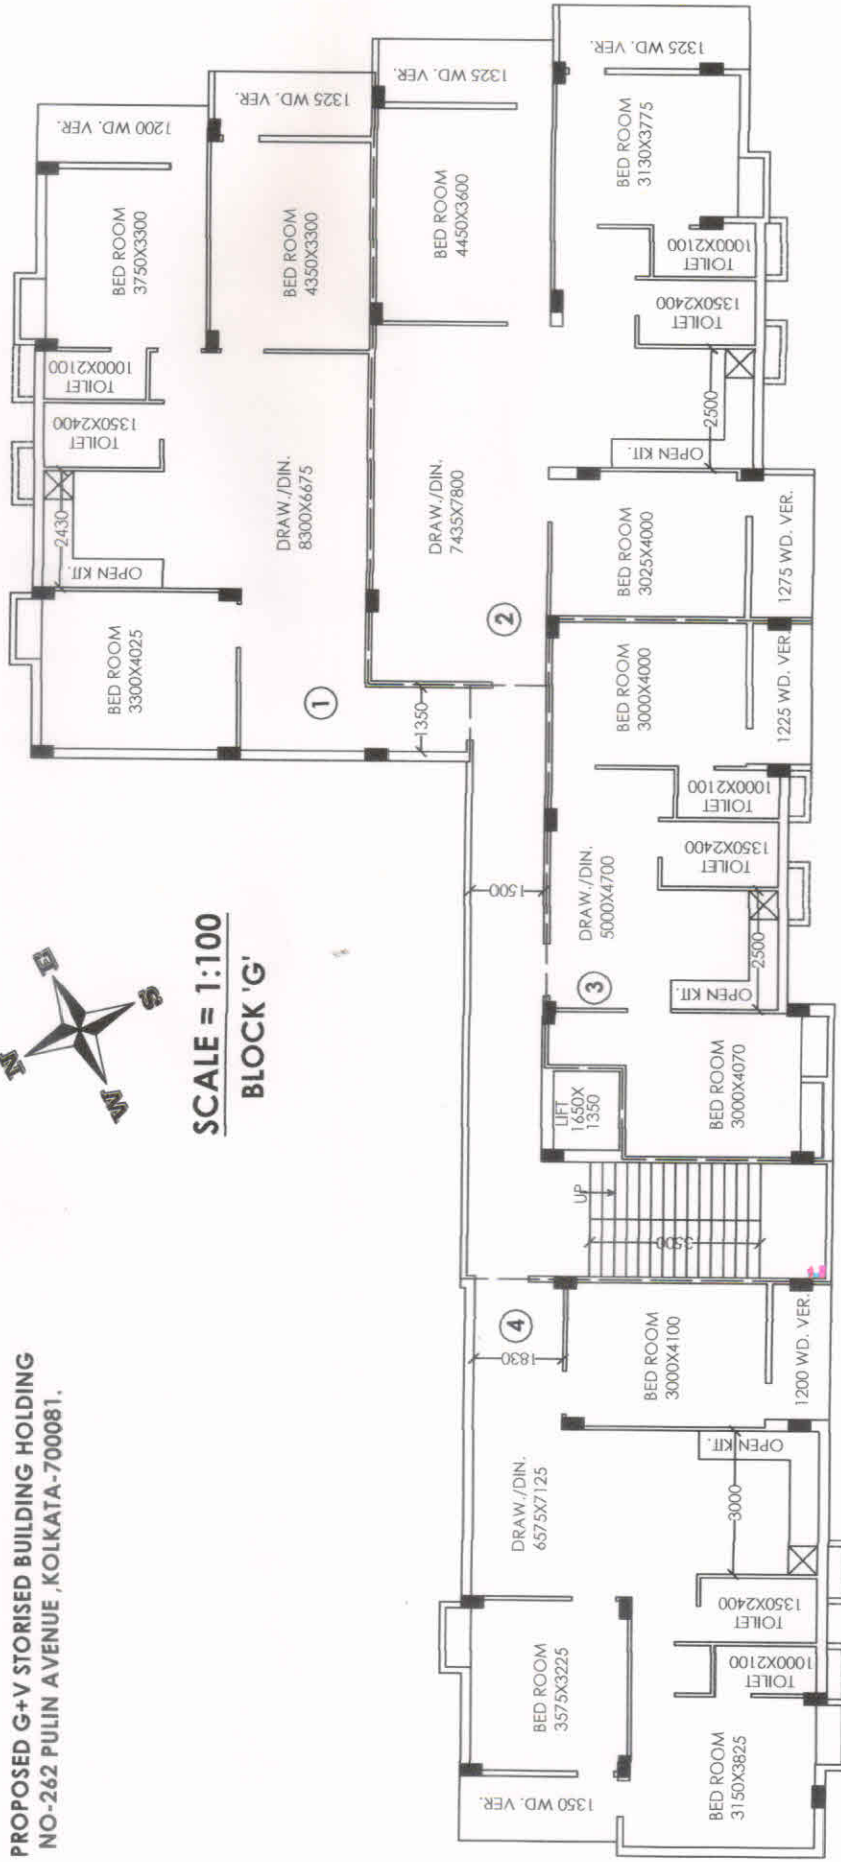

FIFTH FLOOR PLAN

BETOP HOUSING DEVELOPERS PVT. LTD.
Ratnamkusum Ghosh

Director

BETOP HOUSING DEVELOPERS PVT. LTD.
Air Ghosh

Director