


**PROPOSED PROJECT AT MOUZA-CHANDPUR, J.L. NO-41, DAG NO-1801,
C.S. KHATIAN NO-204, R.S. NO-40, TOUZI NO-56,291/9, PREMISES NO-56
N.S.C. BOSE ROAD, UNDER KOLKATA MUNICIPAL, WARD NO-97, PS-
JADAVPUR, KOLKATA-700040, DISTRICT-SOUTH 24 PARGANAS**

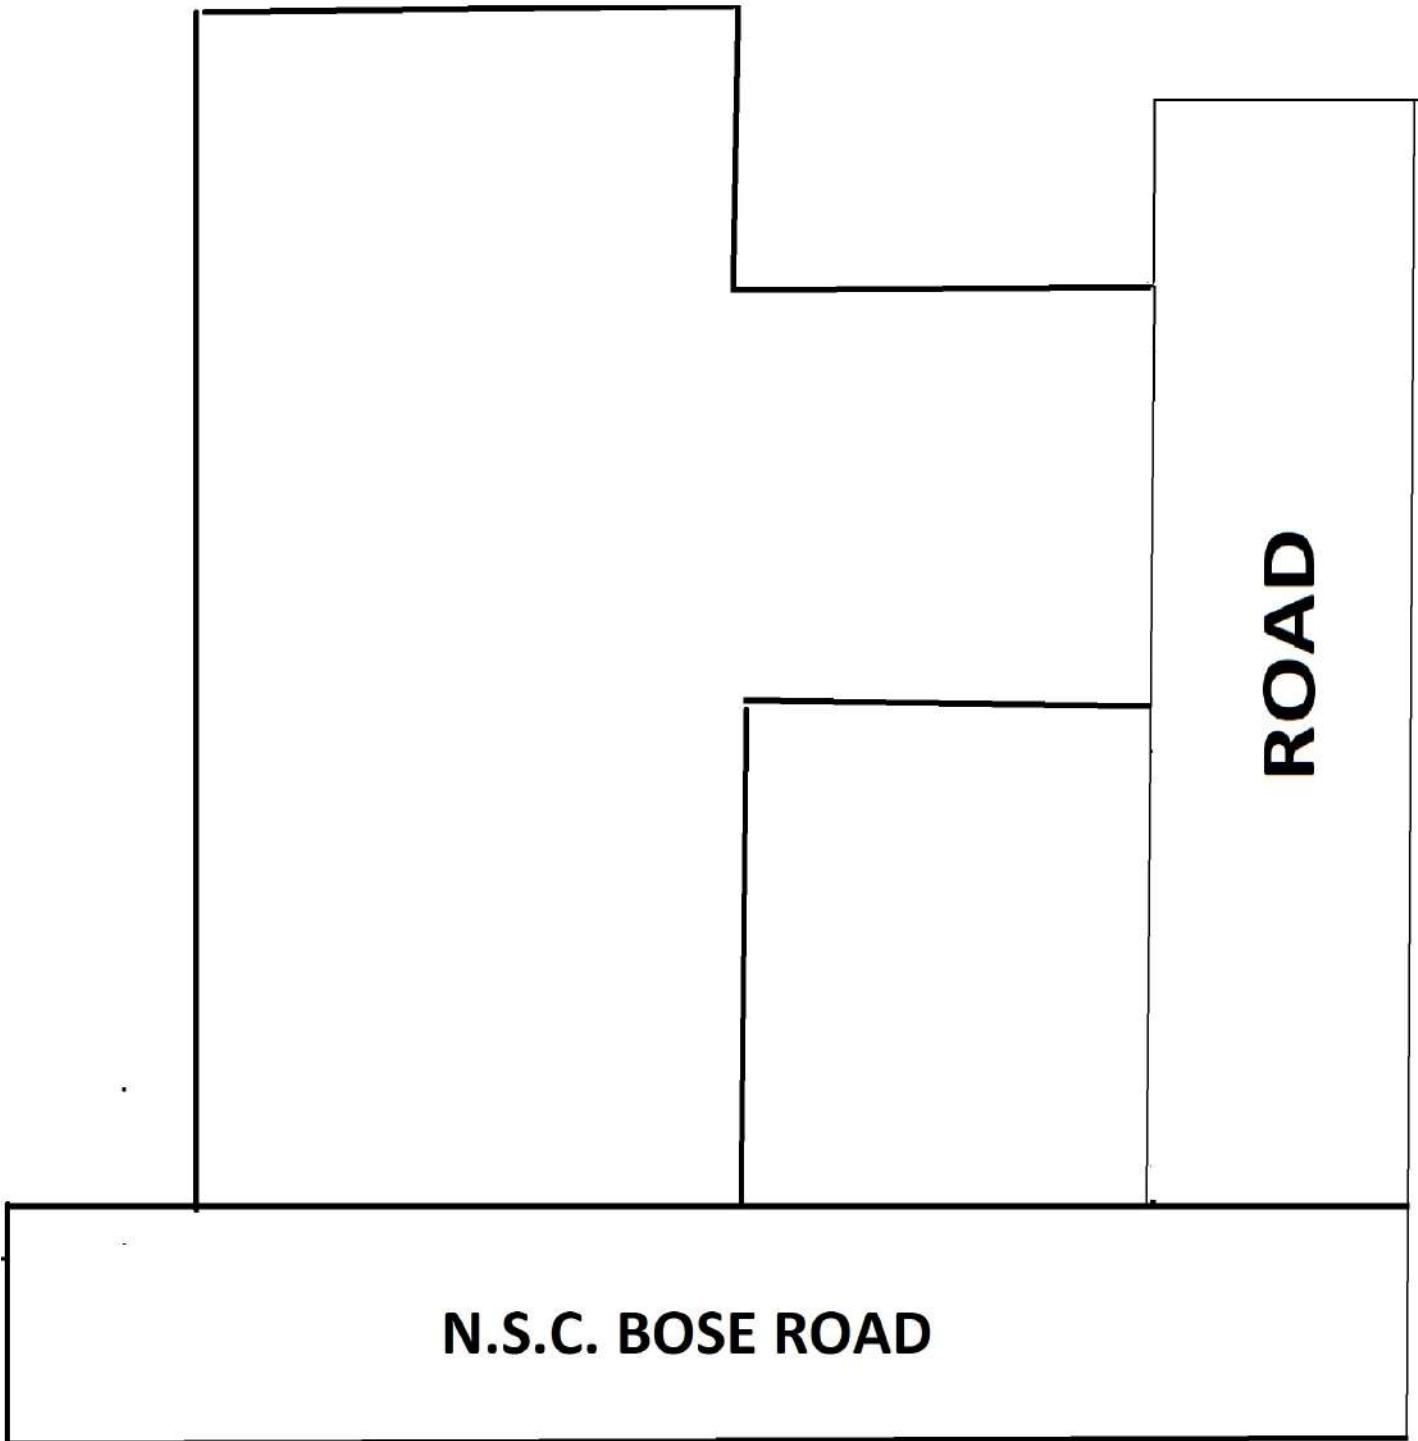

**LATITUDE: 22.471130
LONGITUDE: 88.366232**

M/S TAPAS ROY

Tapas Roy
Proprietor

SIGNATURE OF OWNER