


Proposed Project at Mouza-Noapara, J.L. No-83, RE. SA. No-137, C.S. Khatian No-40, R.S. Khatian No-1426, L.R. Khatian No-4911, R.S. & L.R. Dag No-214, Holding No-791, Ward No-03, Krishnanagar Road, under Barasat Municipality, P.S.-Barasat, District-North 24 Parganas

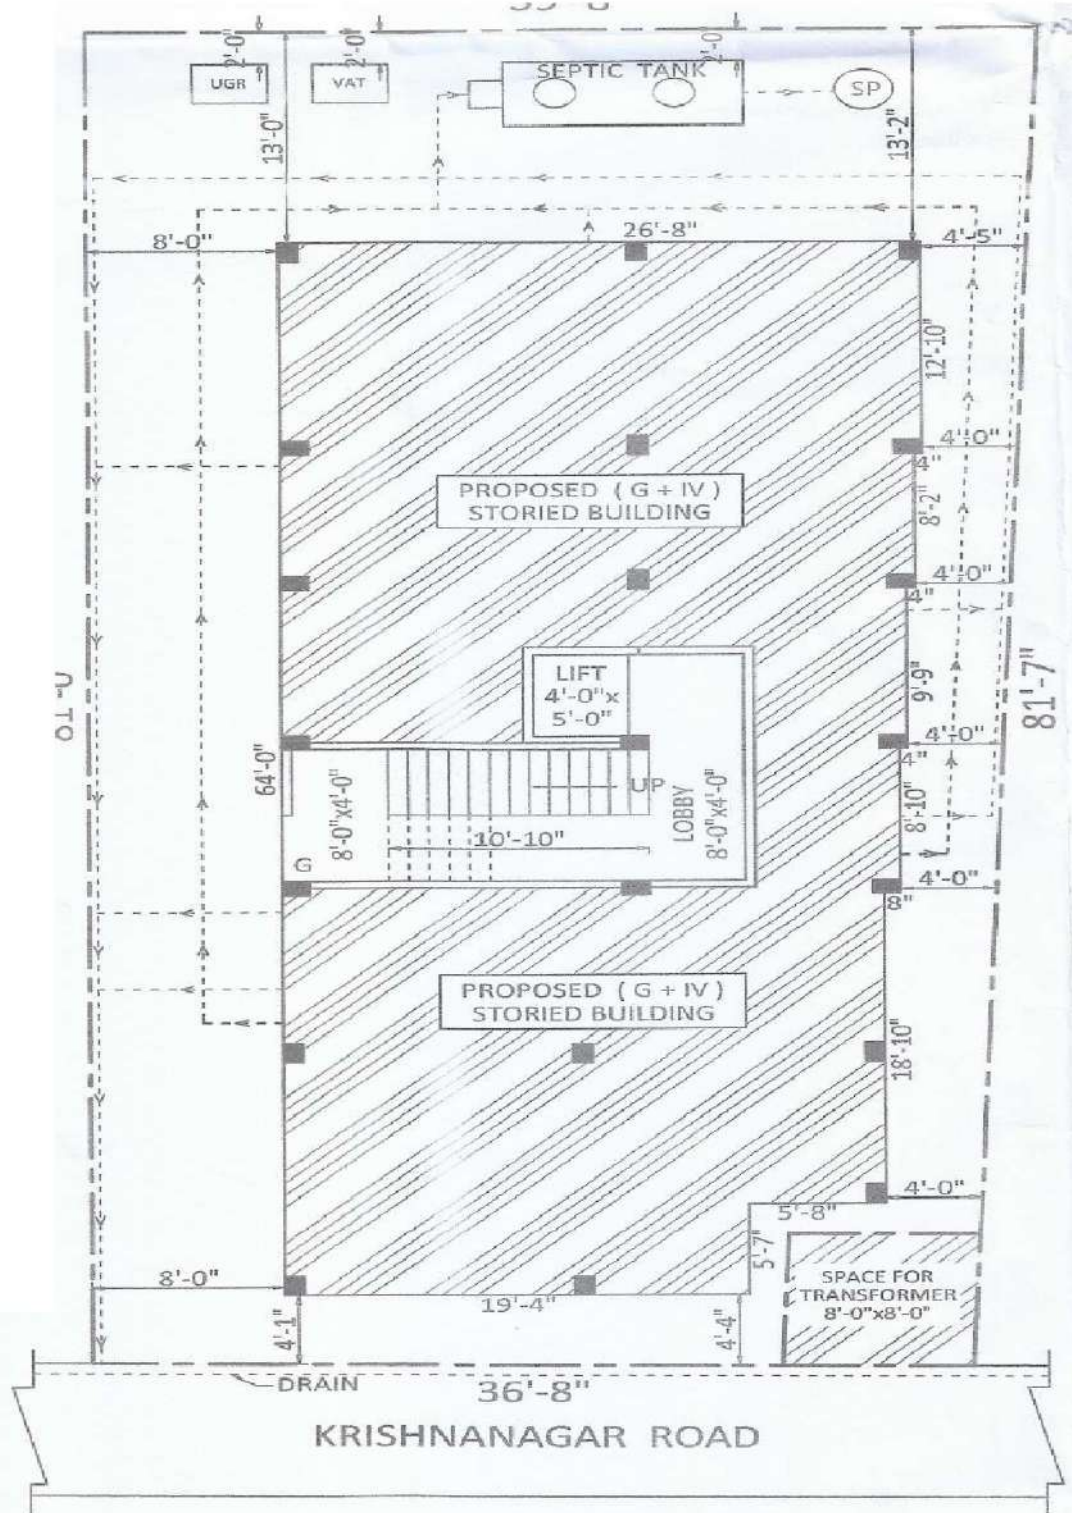

LATITUDE : 22.505487
LONGITUDE : 88.161196

For Ghosh Construction
Manil Kantar Ghosh
 Partner

SIGNATURE OF OWNER