


BLOCK-B	
NUMBER OF PARKING -11 NOS.	
PARKING-	1116 SFT
PARKING-	111 SFT
PARKING-	1113 SFT
TOTAL PARKING AREA=2340 SFT	

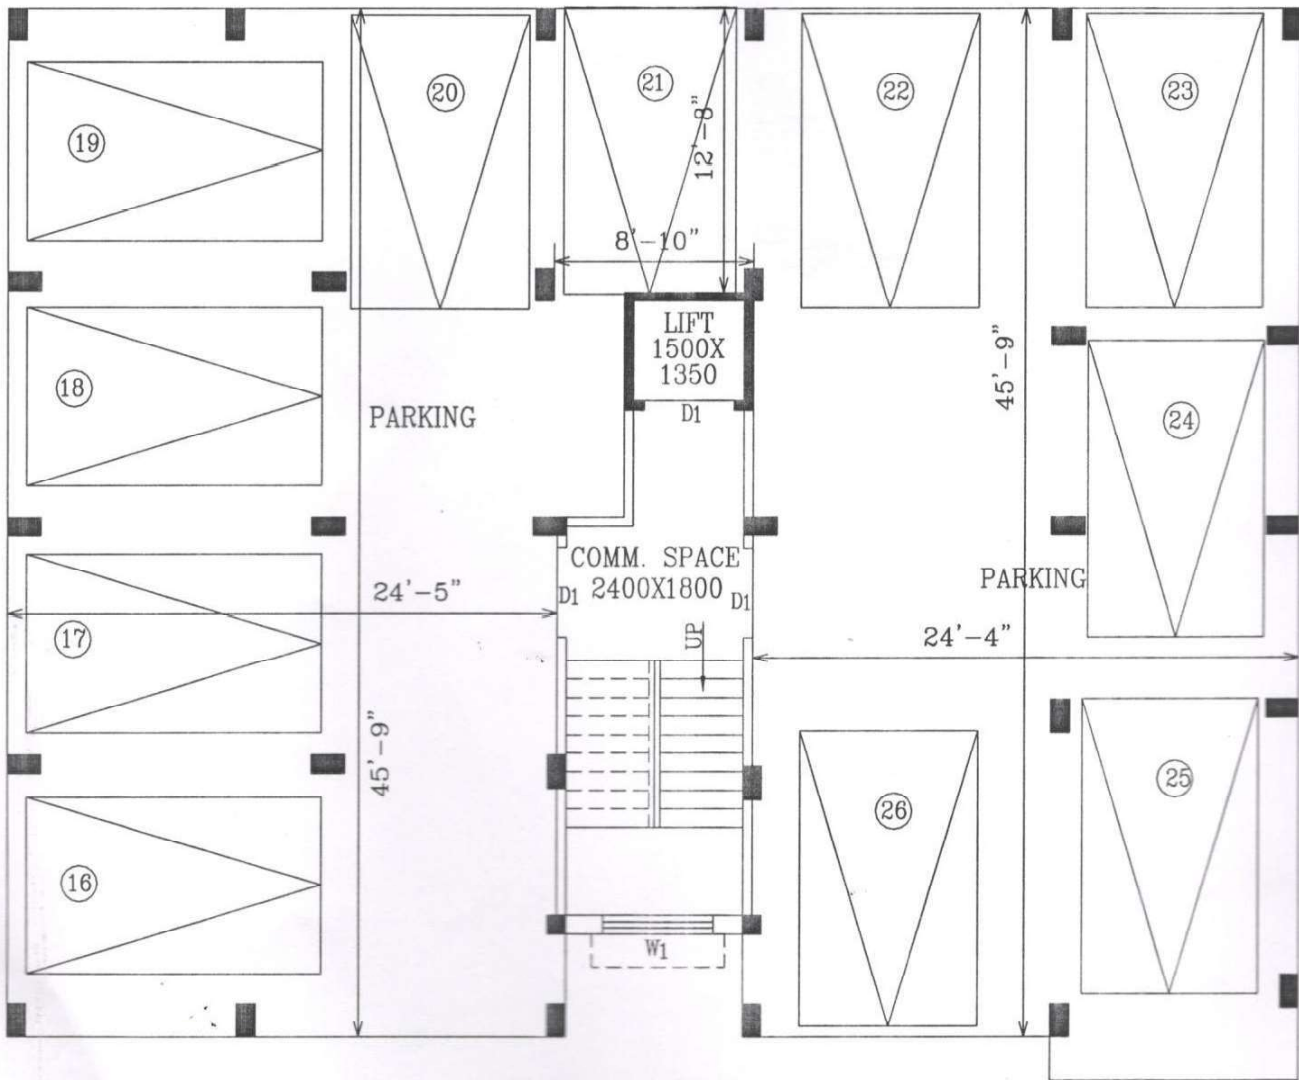

GROUND FLOOR PLAN
BLOCK-B

SARFA CONSTRUCTION PRIVATE LIMITED

Md. Sabir

Director

BLOCK-A


NUMBER OF PARKING -15 NOS.

PARKING- 1404 SFT

PARKING- 199 SFT

PARKING- 2024 SFT

TOTAL PARKING AREA=3627 SFT

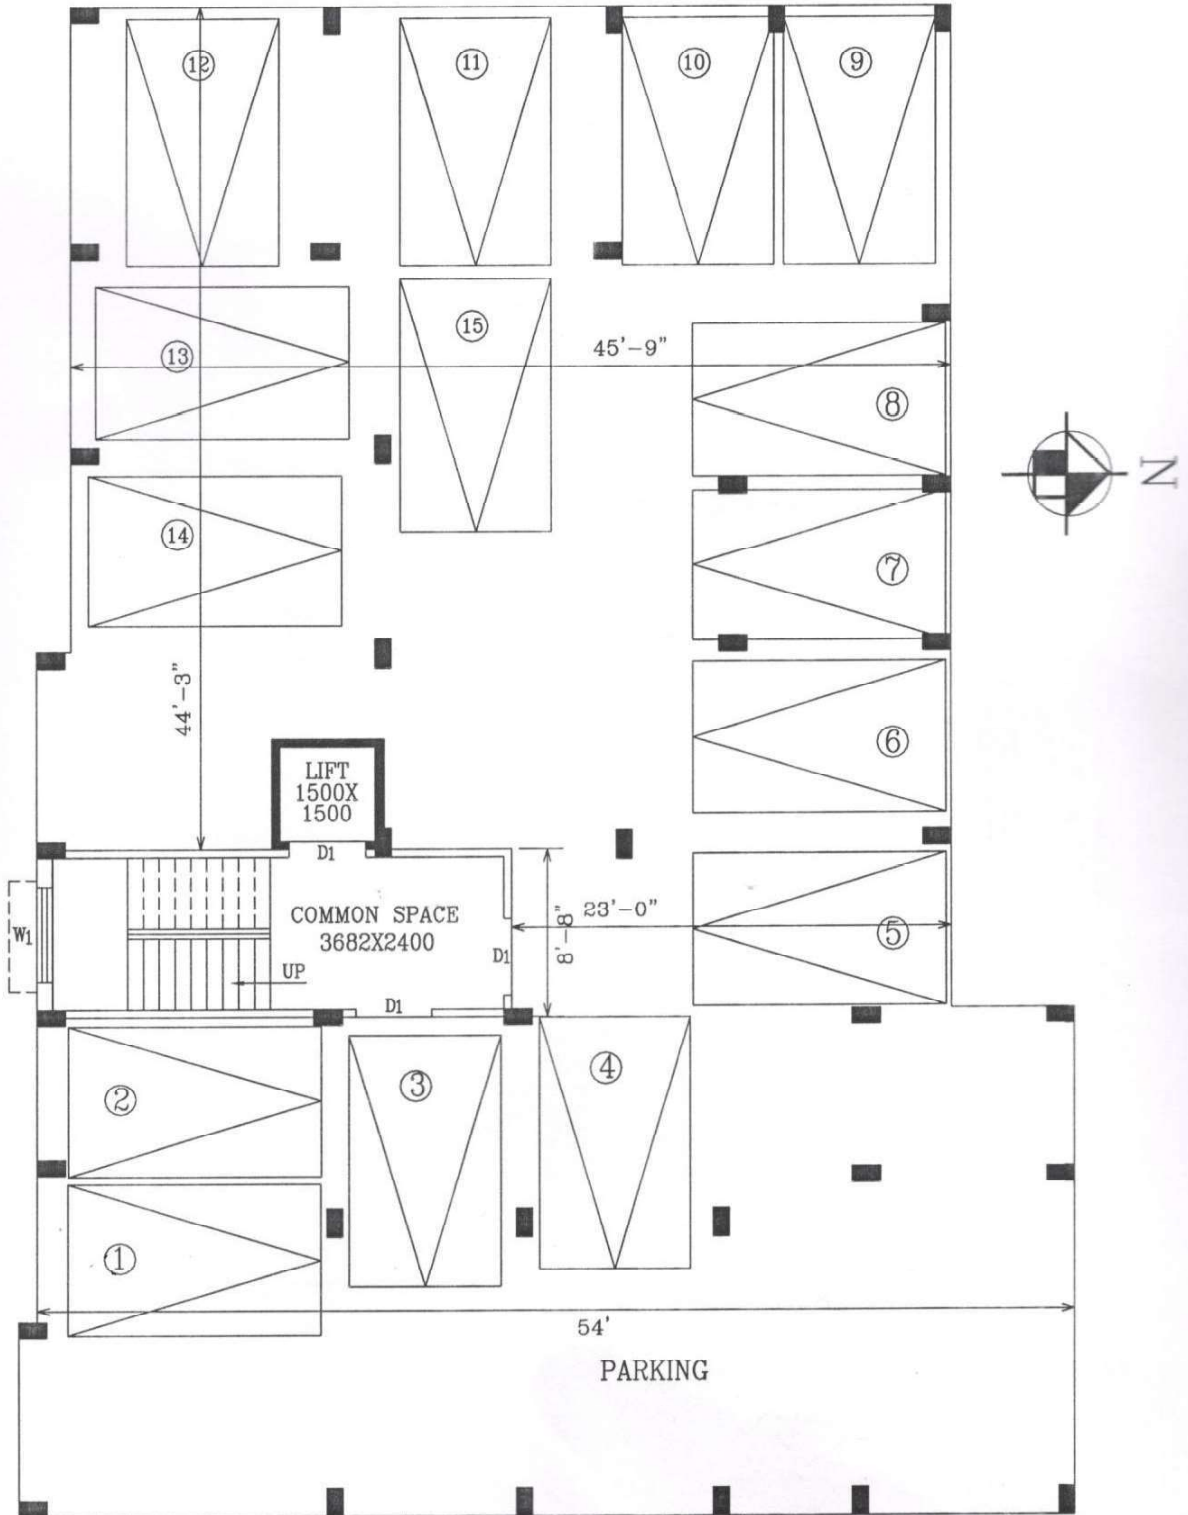

GROUND FLOOR PLAN

BLOCK-A

SARFA CONSTRUCTION PRIVATE LIMITED

Md. Sabir

Director