


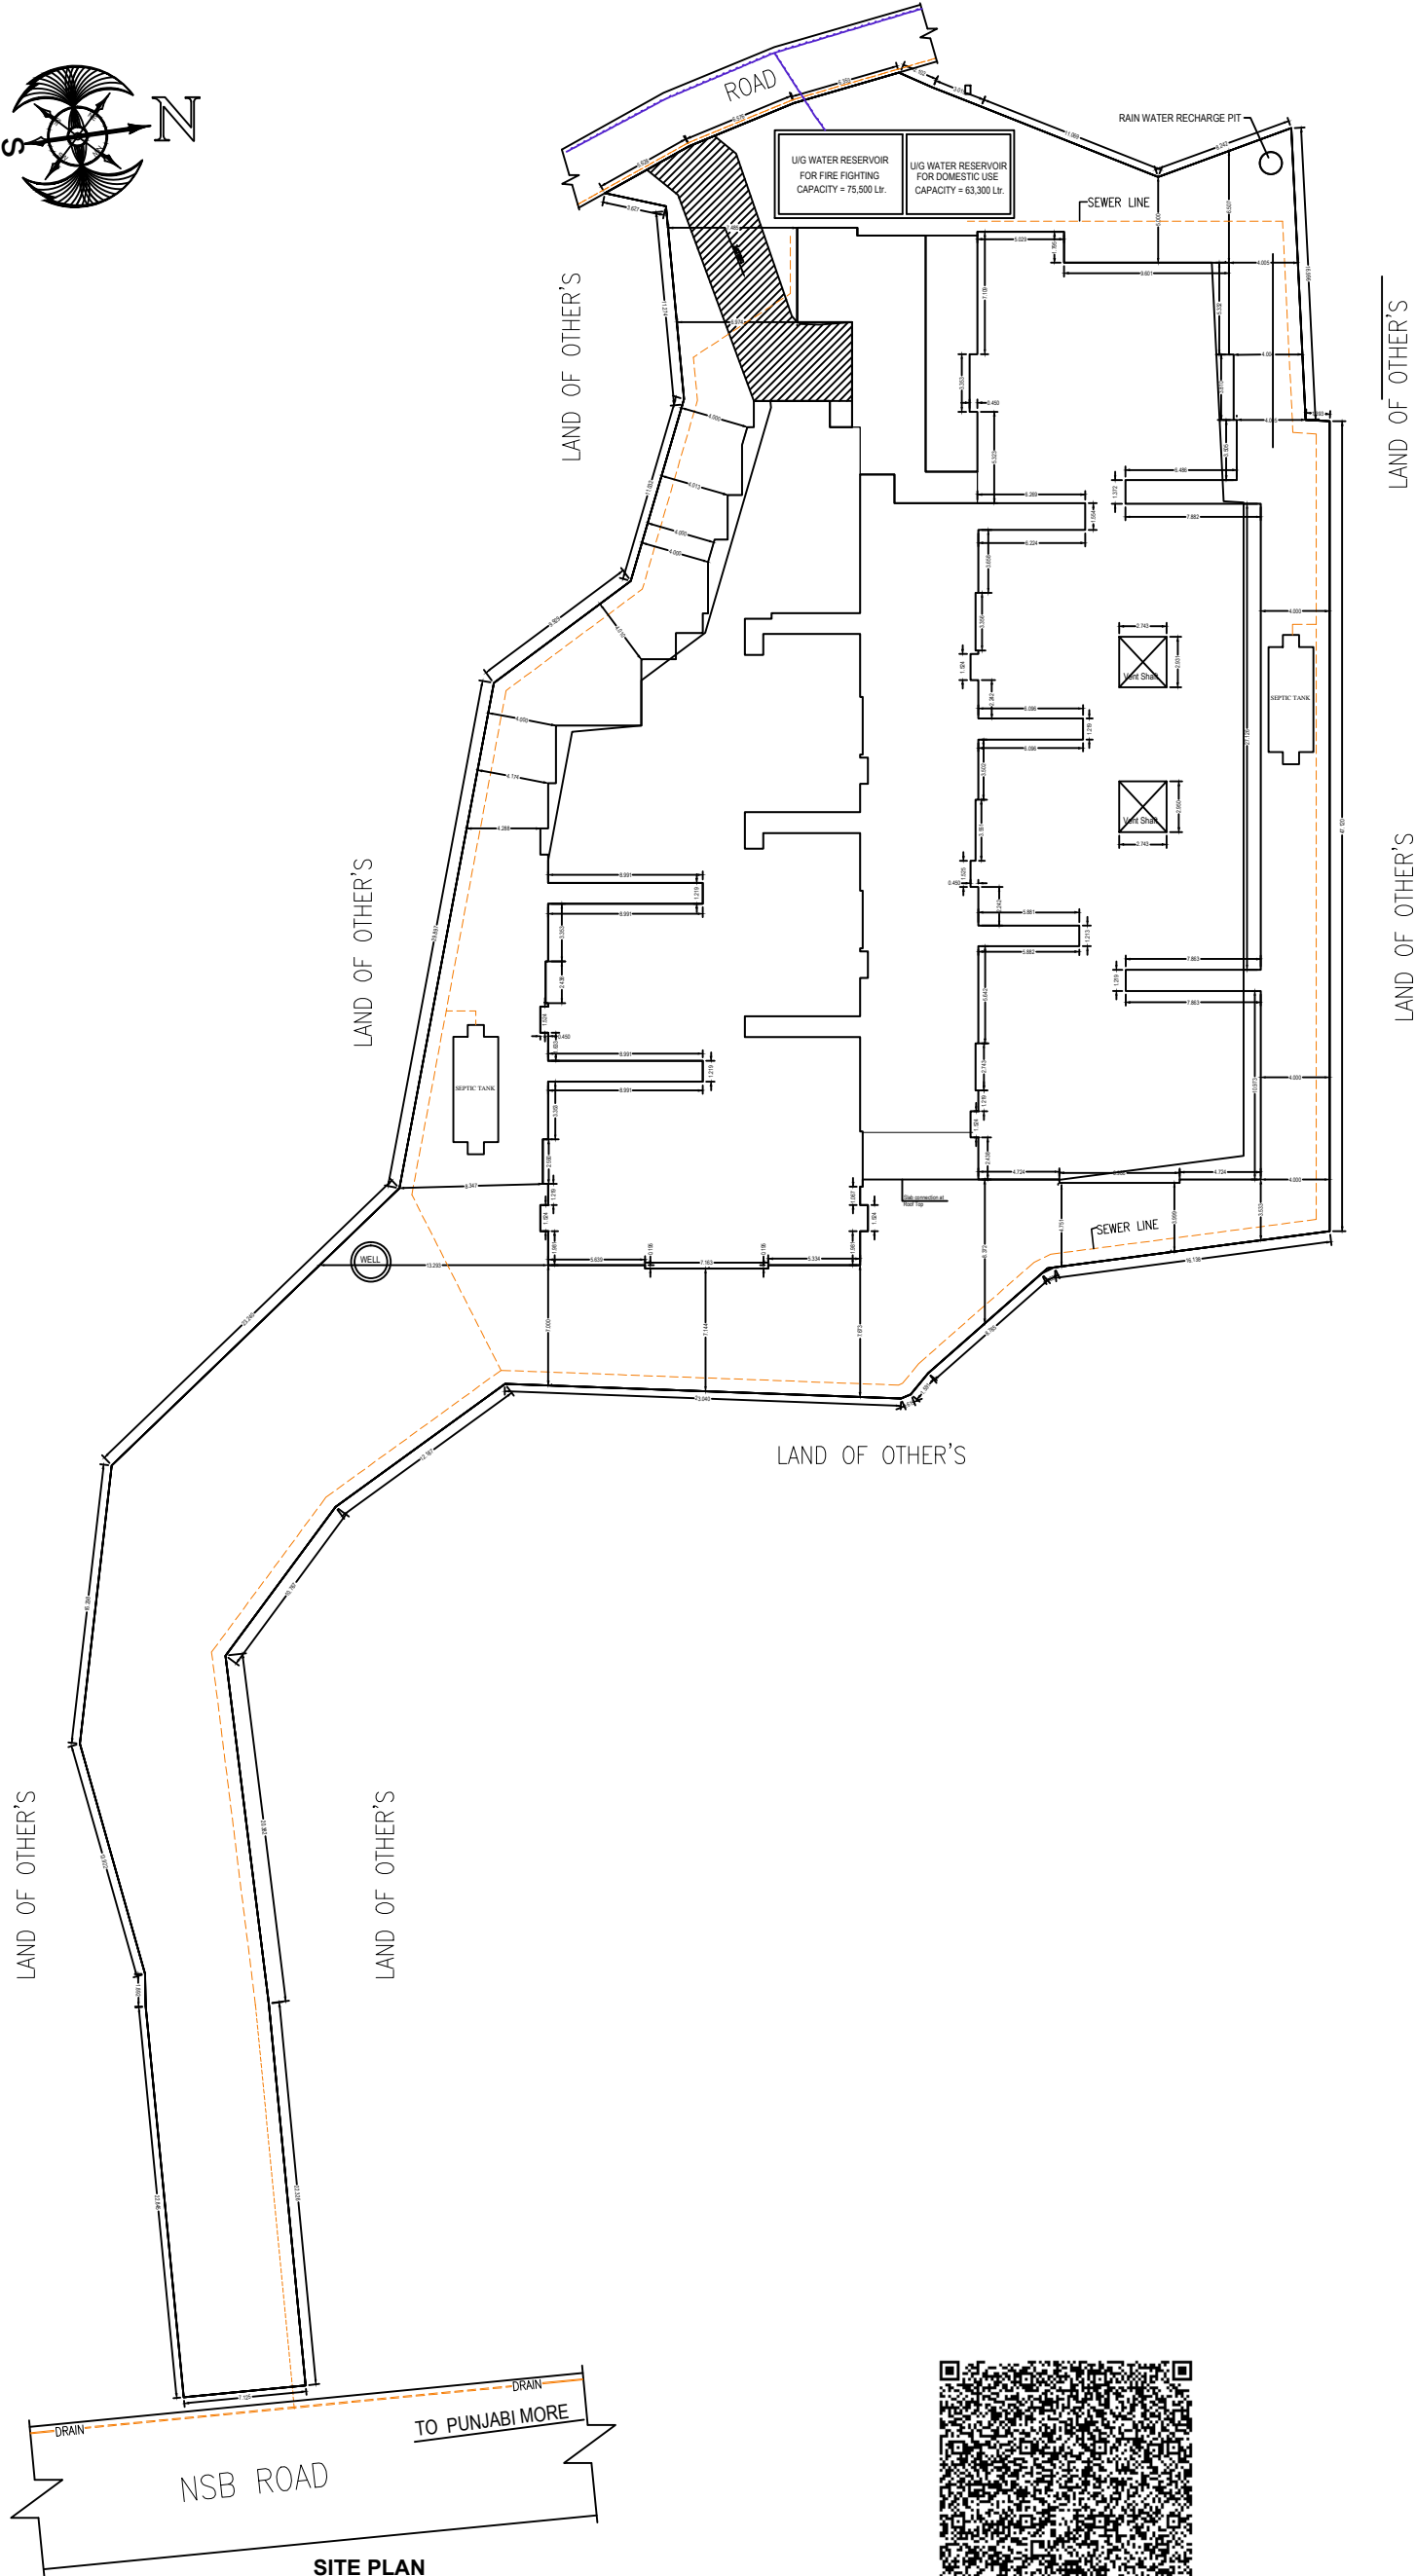
PLAN SHOWING PROPOSED DRAINAGE & WATER SUPPLY PIPE LINE BASEMENT + GROUND + FIVE STORIED RESIDENTIAL BUILDINGS, ON NSB ROAD, RANIGANJ, ON R.S. PLOT NOS. - 52, 54(P), L.R. PLOT NOS. -117, 140(P), UNDER R.S. KHATIAN NOS.- 2829,1363, L.R. KH. NO.-3161,3162,3163,3164,3165,3167, WITHIN MOUZA -RANIGANJ, J.L. NO. -024, WARD NO.-93, P.S. - RANIGANJ, DIST. - PASCHIM BARDHAMAN. UNDER ASANSOL MUNICIPAL CORPORATION.

LAND OWNERS: 1). RAMESWAR GORAI, 2). TARAKESWAR GORAI, 3). SARBESWAR GORAI, 4). PARAMESWAR GORAI, 5). SIDDHESWAR GORAI, ALL S/O LATE BHUBAN CHANDRA GORAI, 6). SISIR KUMAR GORAI, S/O LATE DINABANDHU GORAI

OWNER'S 1). RAMESWAR GORAI, 3). SARBESWAR GORAI, 4). PARAMESWAR GORAI, & 5). SIDDHESWAR GORAI, 6). SISIR KUMAR GORAI, CONSTITUTED POWER OF ATTORNEY TO TARAKESWAR GORAI S/O LATE BHUBAN CHANDRA GORAI

WATER PIPE LINE SHOWN AS - 

SWEAR & DRAIN LINE SHOWN AS 



SITE PLAN
DRAINAGE & WATER PIPE LINE LAYOUT