


**LOCATION DETAIL**

SCALE-1:1000

LATITUDE= 22.5882° N

LONGITUDE= 88.4173° E

PROPOSED PLAN OF G+3 STORED BUILDING AT MOUZA.-GHOLA,J.L.  
NO.-14,RE .SA NO.-103,TOUZI NO.-6,R.S.DAG NO.-106,L.R.DAG NO.-1030  
L.R.KHATIAN NO.-3110,WARD NO.-30,HOLDING NO.-74,AT GHOLA D  
BLOCK,UNDER PANIHATI MUNICI,PALITY,NORTH 24-PGS.

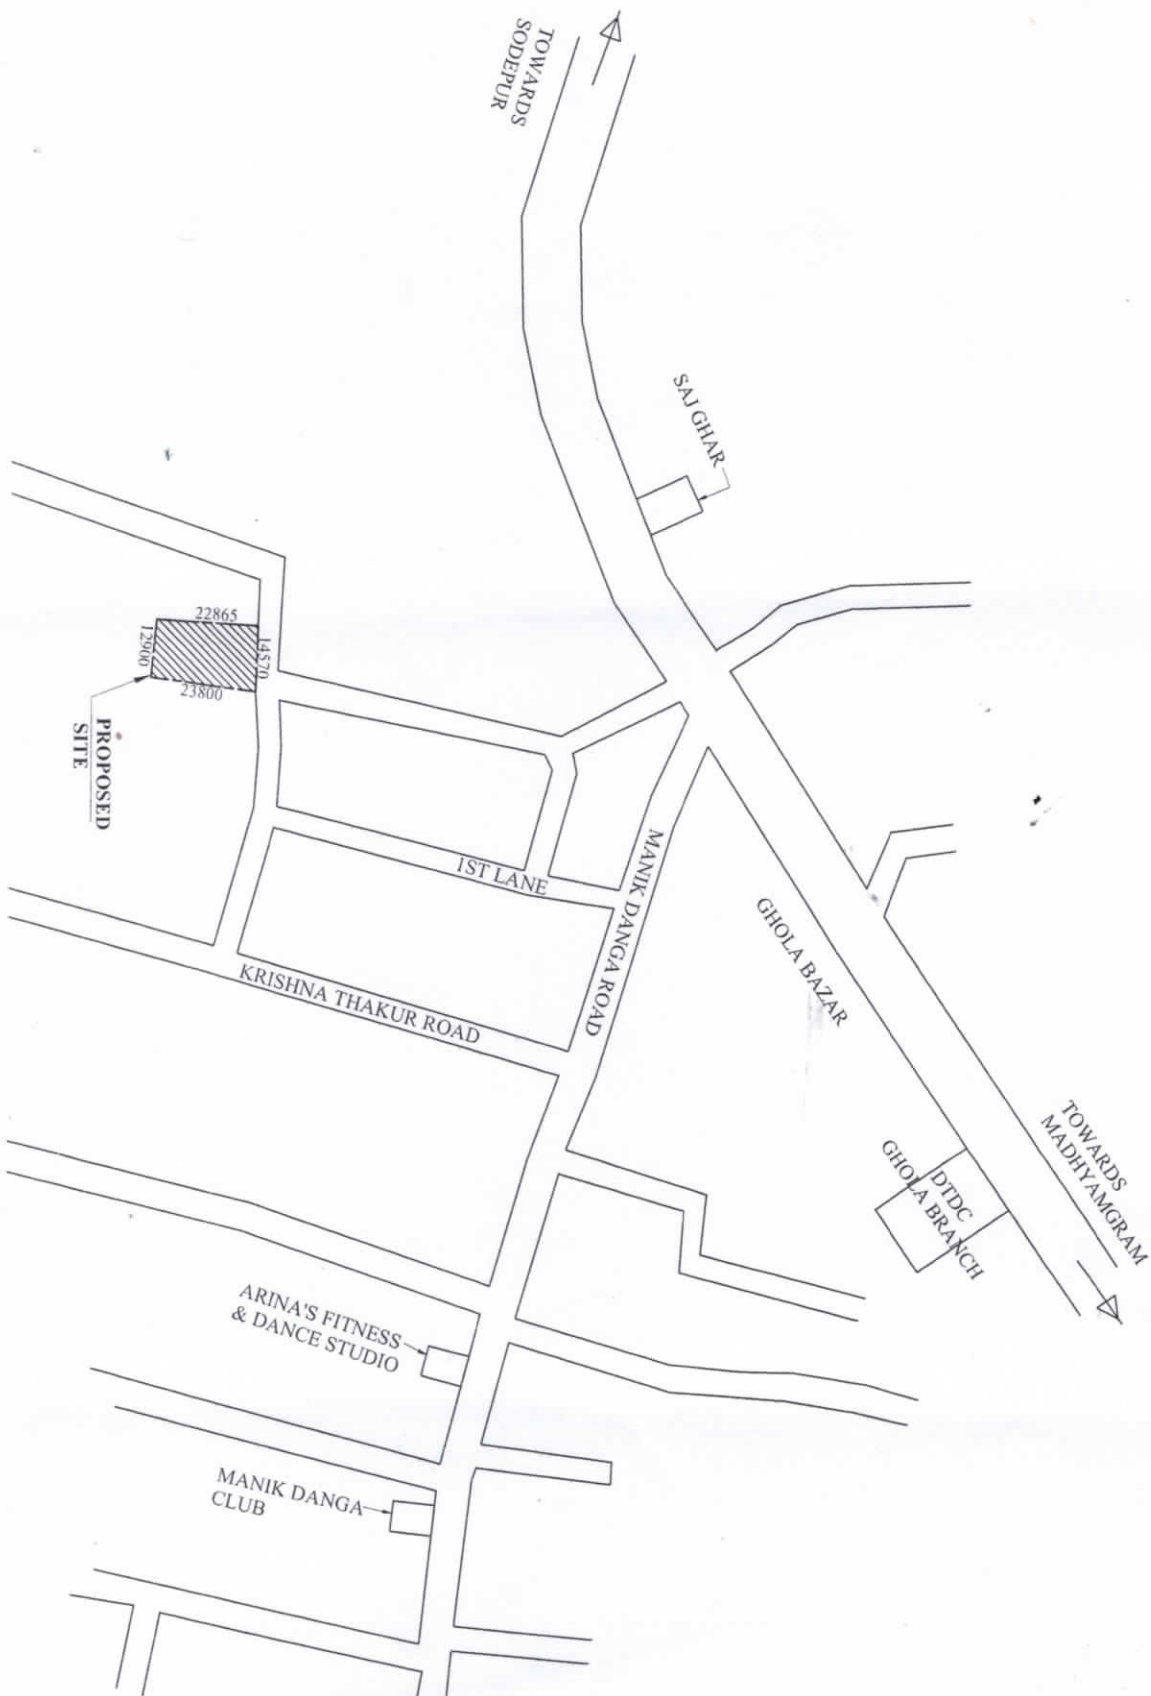

M. B. CONSTRUCTION

Proprietor

