


SITE PLAN & LOCATION PLAN OF :-


PREMISES NO.- 189/1/1 N.S.C BOSE ROAD ,KOL- 700 040, WARD- 98, BOROUGH-X. P.S - NETAJI NAGAR.

TOLLY NALA

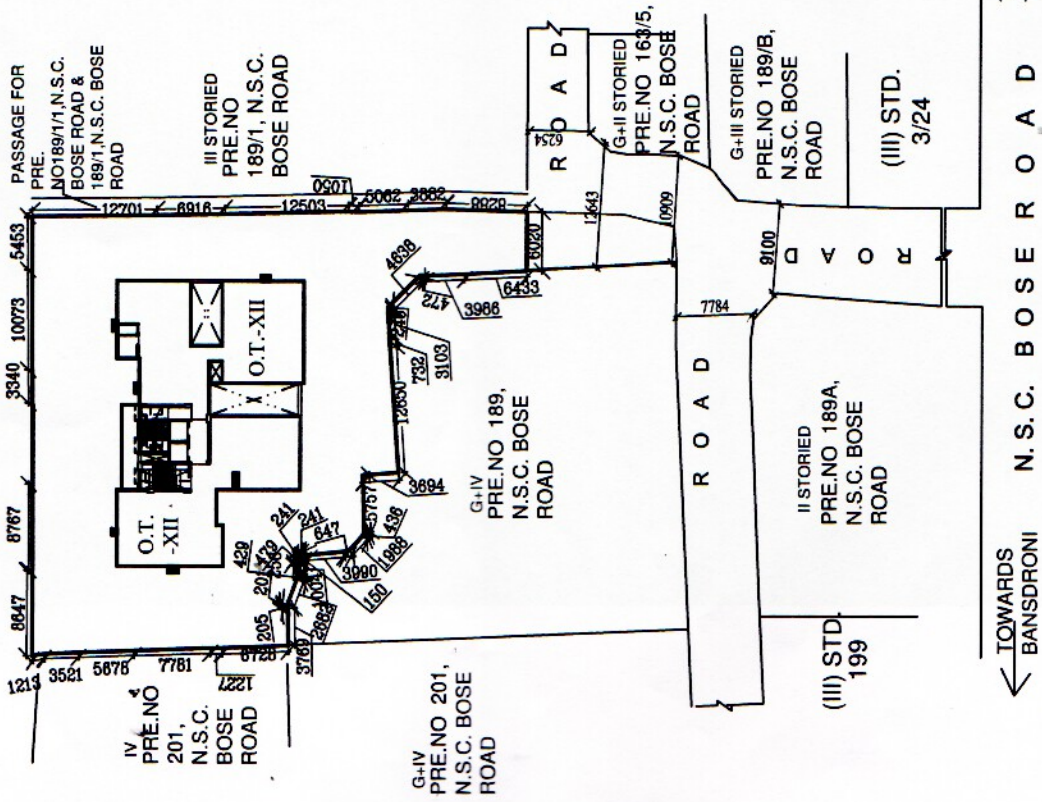


← TOWARDS BANSDRONI N.S.C. BOSE ROAD TOWARDS TOLLY METRO →

SITE PLAN.
(S = 1:600)

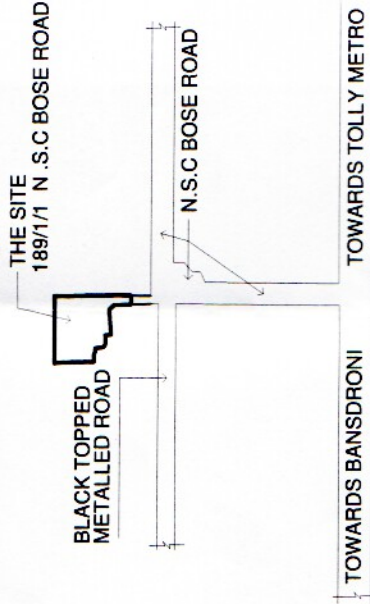

LOCATION PLAN
SCALE - 1:4000

Anjan Ukil
ANJAN UKIL
Architect
C.O.A. Regn. No.- CA/94/16721
L.B.A. A-271

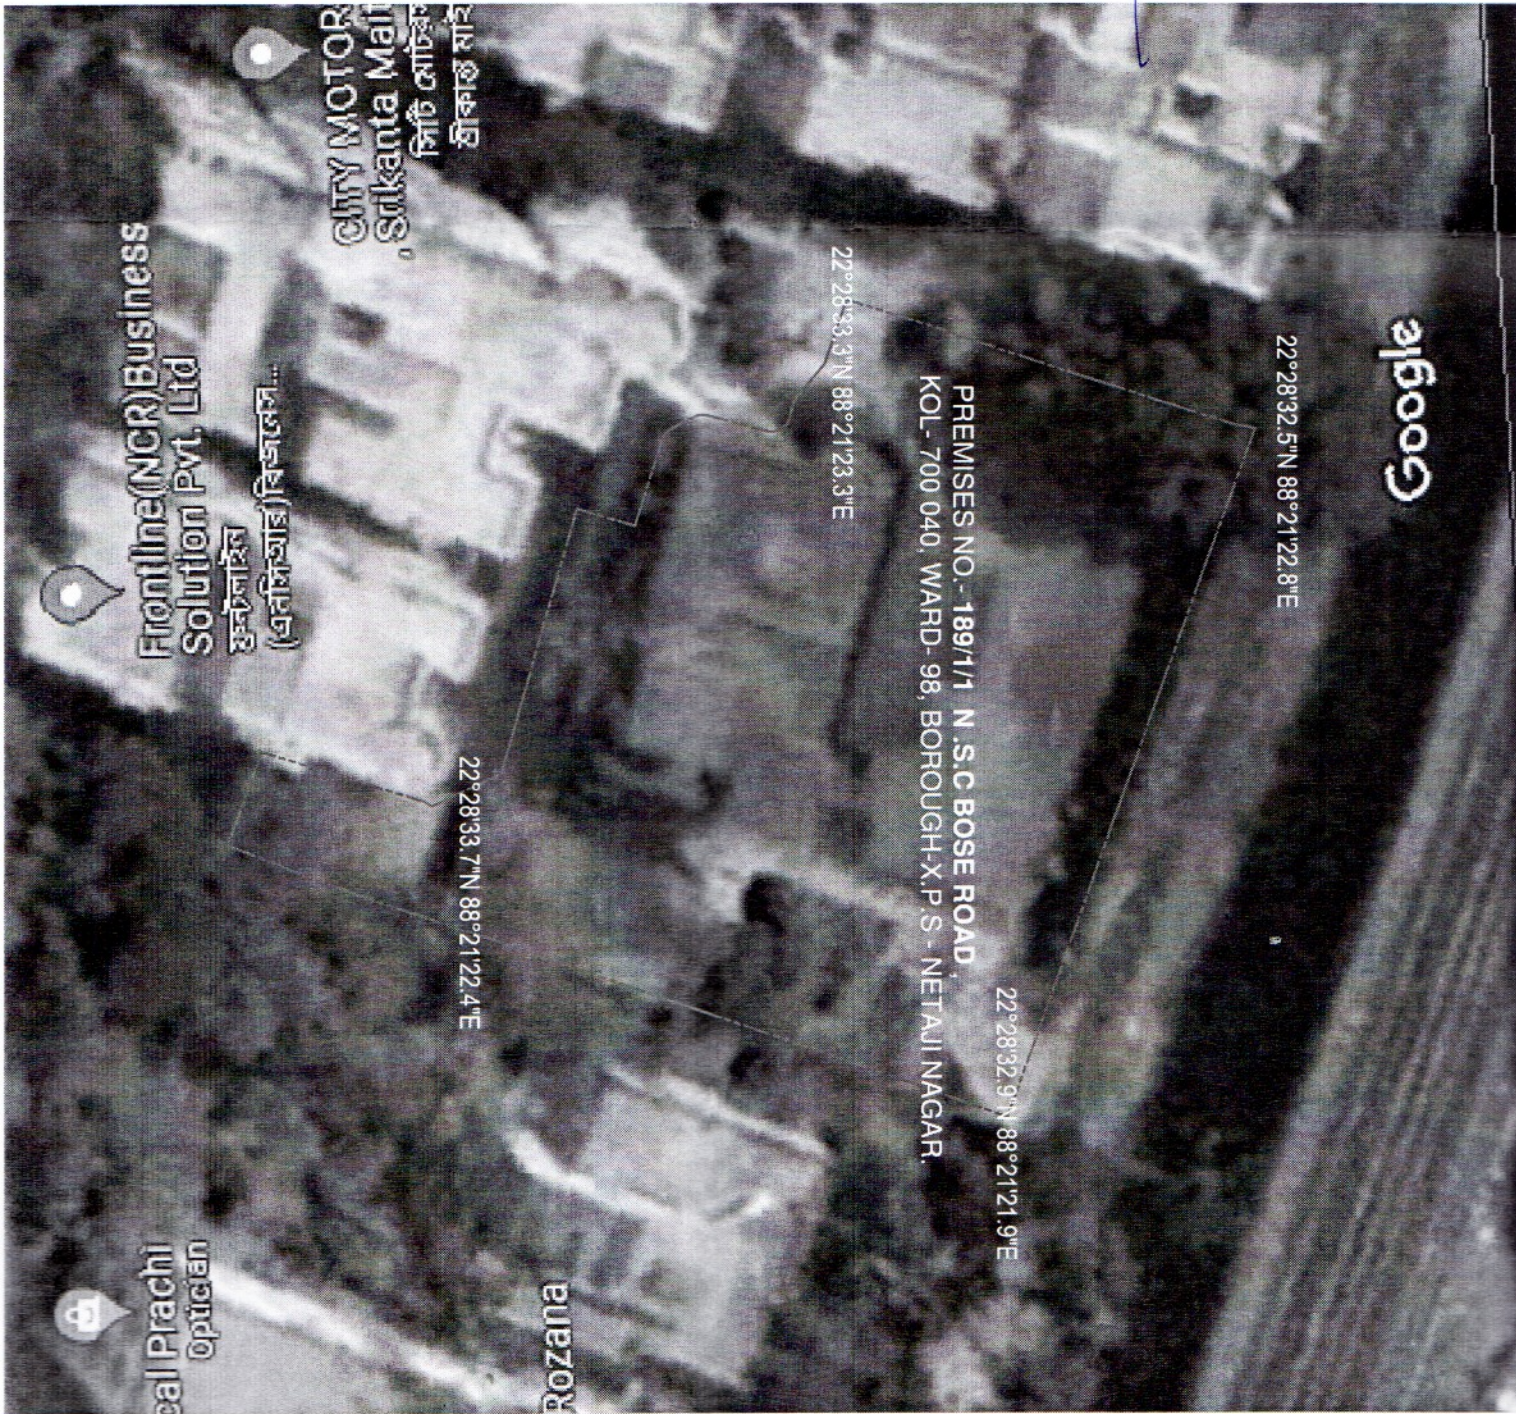

Frontline(NCR)Business
Solution Pvt, Ltd

ফ্রন্টলাইন
(এনসিআই) বিজনেস...

CITY MOTOR
Sirkanta Mall
সিটি মোটর
সীকান্ত মাই

Prachi
Optician

Rozana

22°28'33.3"N 88°21'23.3"E

22°28'33.7"N 88°21'22.4"E

PREMISES NO. - 189/1/1 N.S.C BOSE ROAD
KOL- 700 040, WARD- 98, BOROUGH-X.P.S - NETAJI NAGAR.

22°28'32.9"N 88°21'21.9"E

22°28'32.5"N 88°21'22.8"E

Google

anjani ukil

ANJANI UKIL
Architect
C.O.A. Regn. No.- CA/94/16721
L.B.A. A-271