


SITE PLAN FOR THE PROPOSED G+IV STORED RESIDENTIAL FLAT BUILDING OF 1) MR. APURBANANDA KONAR S/O. LATE SASANKA MOHAN KONAR 2) MR. JADUPATI KONER S/O. LATE SASANKA MOHAN KONAR 3) MRS. KAKALI KONAR W/O. LATE ADWAITA NANDA KONAR 4) MRS. HAIMANTI DUTTA W/O. SUNIRBAN DUTTA (D/O. LATE ADWAITA NANDA KONAR) 5) MR. SOURAV KONAR S/O. LATE ADWAITA NANDA KONAR REPRESENTED "GREEN APPY" BY ITS REPRESENTATIVE AND AUTHORIZED PARTNERS (1) SMT. MOUMITA HALDER & (2) SRI SOUMITRA HALDER AT MOUZA-NARI, J.L. NO. 79, C.S. PLOT NO. 453 & 454, R.S. PLOT NO. 453/4048, 454/4754, L.R. PLOT NO. 988 & 987, C.S. KHATTIAN NO. 702, R.S. KHATTIAN NO. 1203 & 2096, L.R. KHATTIAN NO. 2057, 2058, 43253, 43254 & 43255, WARD NO. 7, MAHALLA - KALNA ROAD, HOLDING NO. 124, UNDER BURDWAN MUNICIPALITY, P. S. BARDHAMAN, DIST. PURBA BARDHAMAN.

AREA OF PLOT AS PER SITE - 672,567 SQM. (7239.51 SQFT)
NATURE OF LAND - BASTU

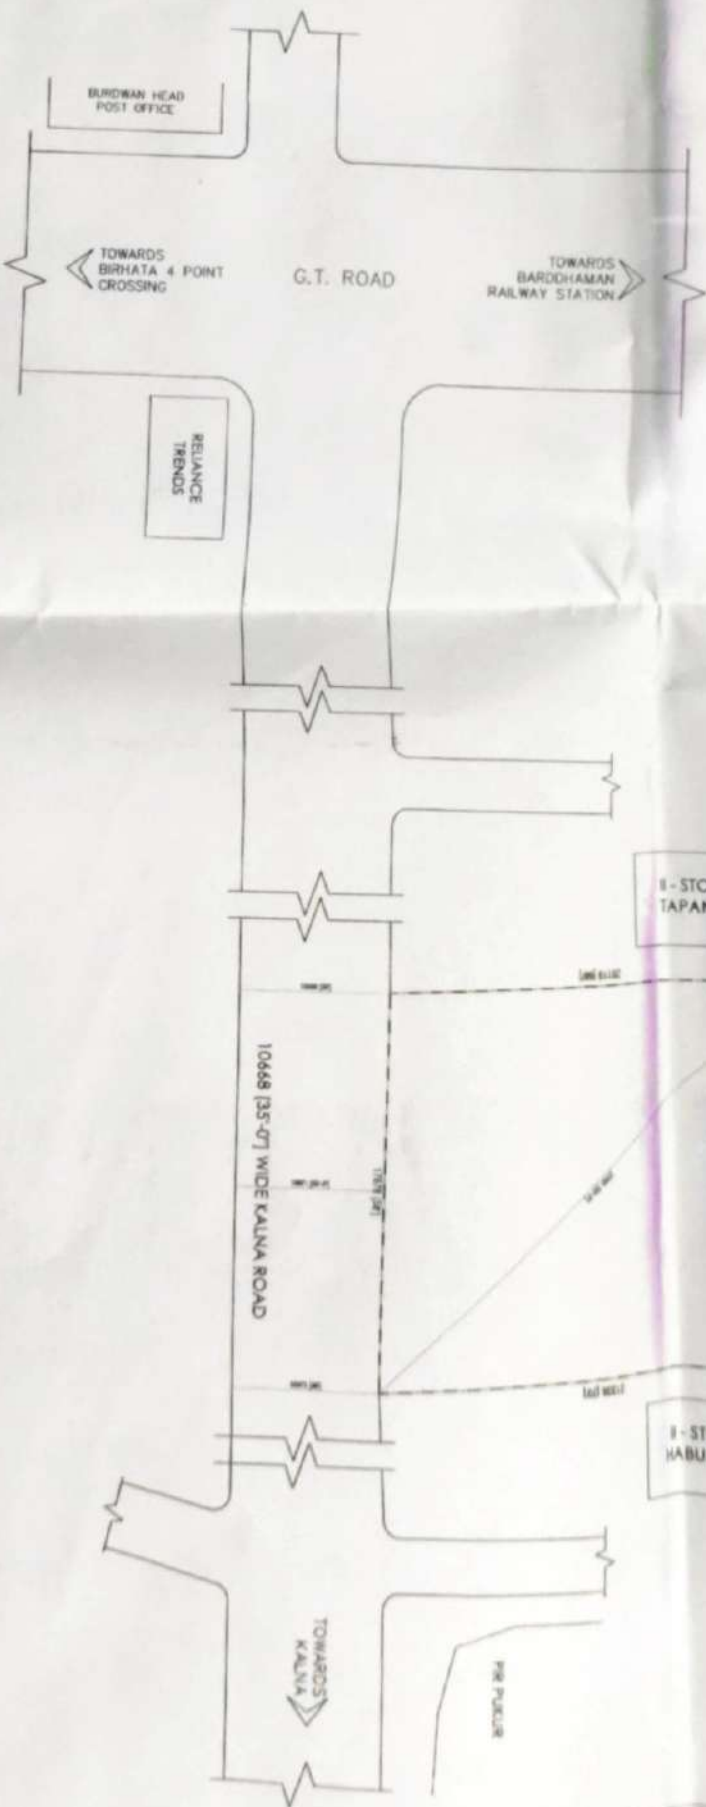

ALL DIMENSIONS ARE IN MM.