


LOCATION PLAN OF A PROPOSED THREE STORIED RESIDENTIAL BUILDING
 AT KMC PREMISES NO - 2017, MUKUNDAPUR, WARD NO -109, BOROUGH - XII,
 P.S - PURBA JADAVPUR, KOLKATA - 700099, R.S. DAG NO - 17,
 R.S. KHATIAN NO - 25, J.L. NO - 24, MOUZA - CHAKGANIAGACHI,

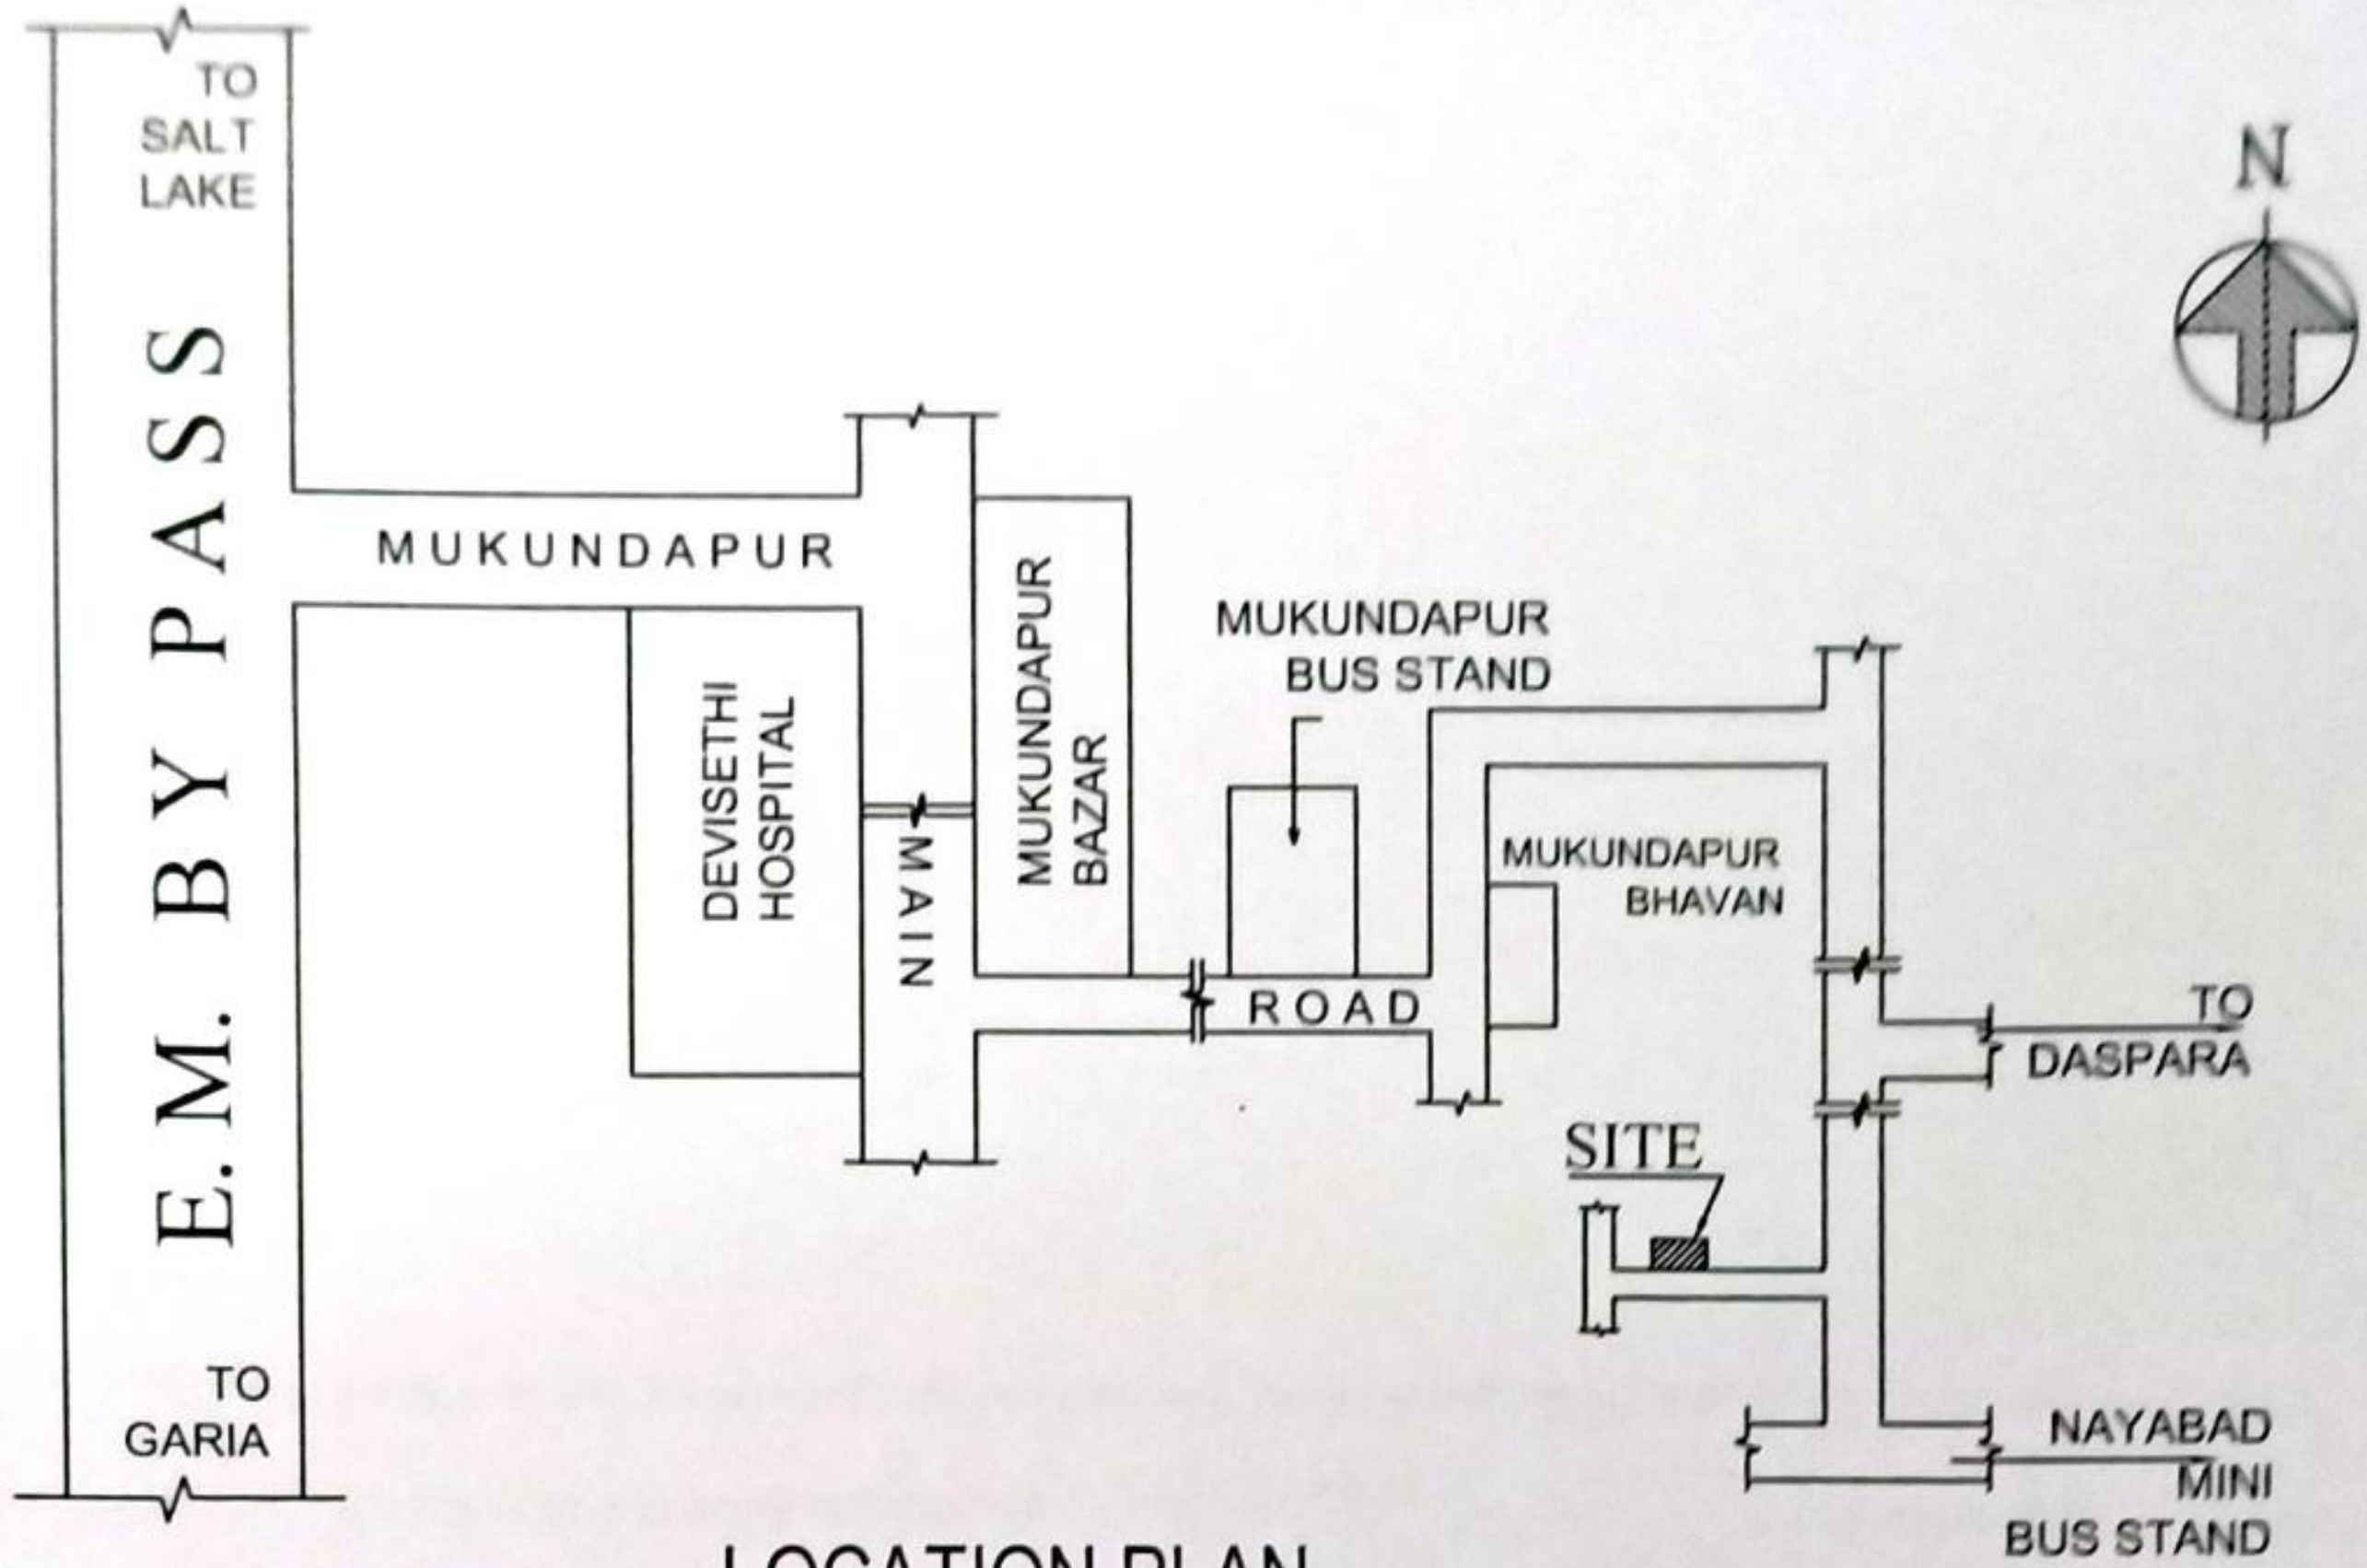

LOCATION PLAN
 (SCALE - 1 : 4000)

AREA OF LAND - 209.256 Sqm
 ROAD WIDTH - 3.700 m

Bibhuti Bhushan Das

Bibhuti Bhushan Das
 L.B.S. (K.M.C.) CL-I
 Lic No-1410

BIBHUTI BHUSAN DAS
 L.B.S. - CLASS - I / 1410

SIGNATURE OF L.B.S.

Gouri Seal

SMT. GOURI SEAL

SIGNATURE OF OWNER