


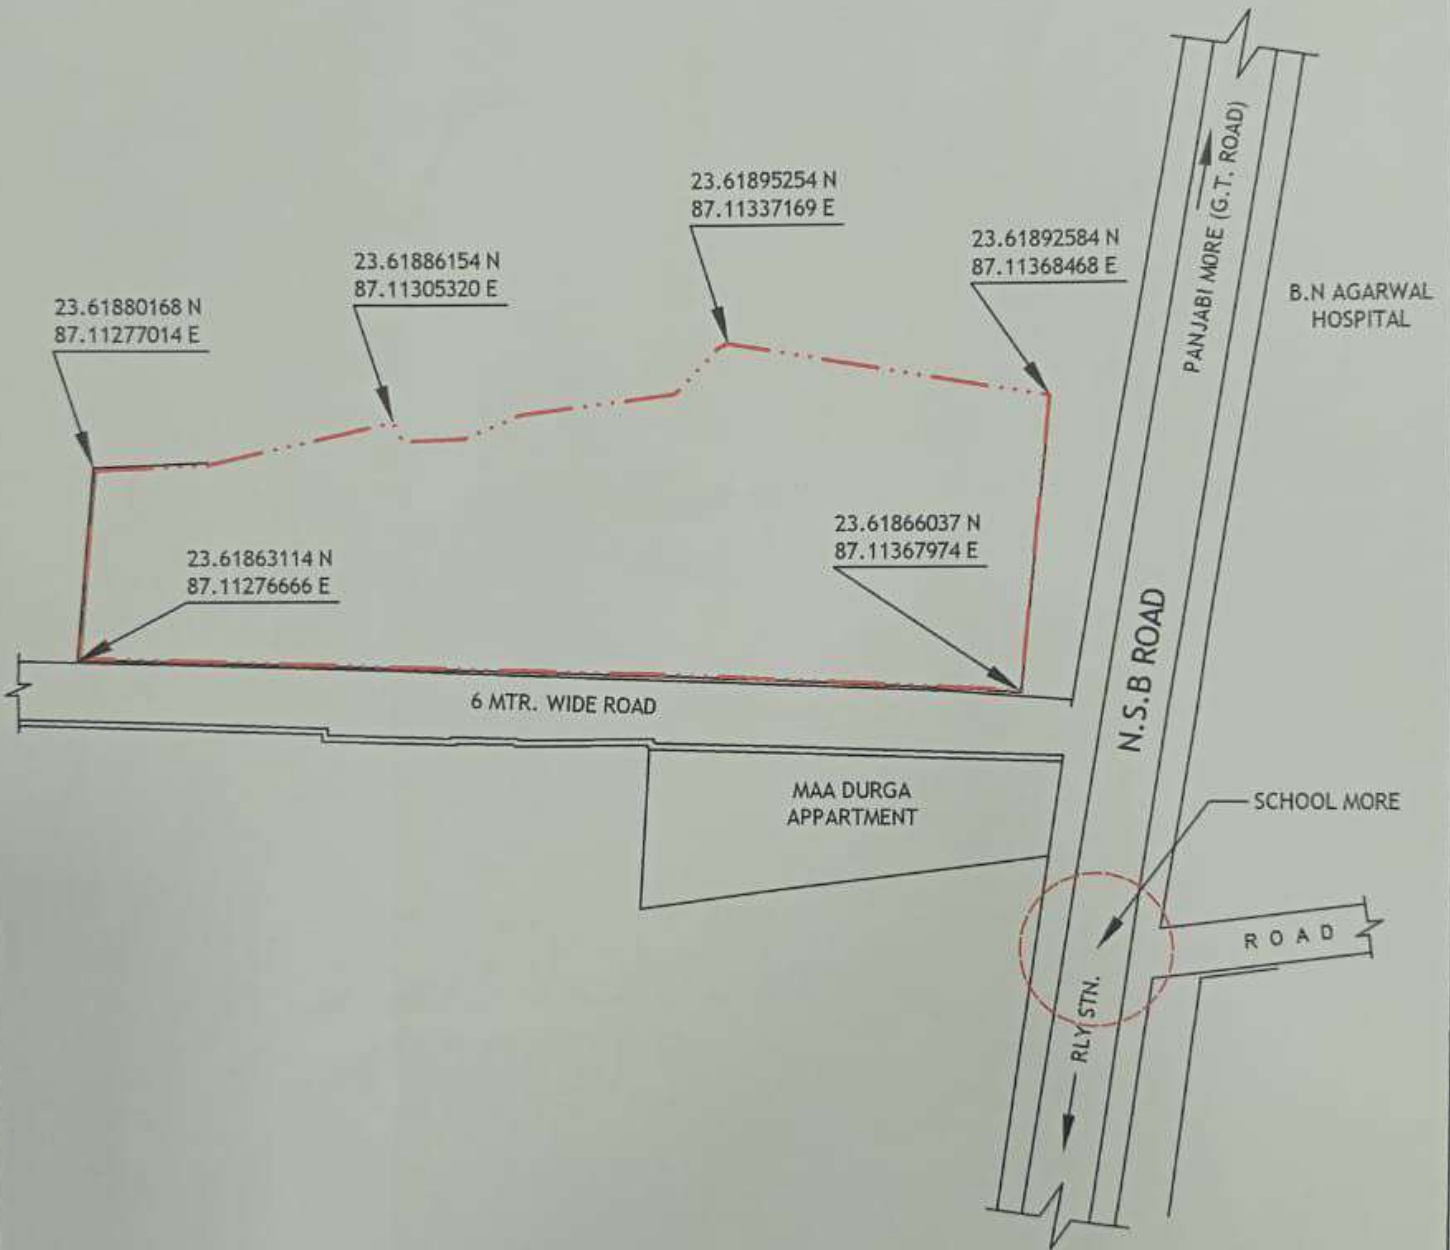

PLAN SHOWING LOCATION WITH CO-ORDINATES OF - ORCHID REALITY AT SCHOOL MORE, N.S.B ROAD, P.O- RANIGANJ WITH IN R.S. PLOTS NO. 68 & 68/5249, L.R. PLOTS NO. 93 & 94 IN MOUZA - RANIGANJ, J.L. NO. 24, P.S - RANIGANJ, UNDER ASANSOL MUNICIPAL CORPORATION AT RANIGANJ, DIST: PASCHIM BURDHAMAN (N.T.S)



SIGNATURE :

<p>CONSULTANT:- NAG & ASSOCIATES. (Survey, Planning & Consultation) 175, Tania Complex, N.S.B.Road, P.O. Raniganj, Dist: Burdwan (W.B)-713347. Ph No: 95642-95656/ 94343-82685 E-Mail: nag_associates@outlook.com</p>	<p>DIRECTION Notes: All Dimensions are in Feet Inches</p>  <p>NORTH</p>	<p>DRAWING NO:- N&A/AMRASOTA-1092/SP/2022/1 OF 1</p> <p>DATE:- 11.01.2022</p>  <p>SCALE : N.T.S</p>	<p>SIGNED & VERIFIED BY:</p> <p>NAG & ASSOCIATES Amir Kr. Nag (Consulting Civil Engineer & Surveyor) License no. L.B.S-190 A.M.C 40, B.B. Road, School Para, P.O- Raniganj</p>
--	--	---	---