



BY SPEED POST

No. 032339

Phone : 2225-3438
2225-3734

KOLKATA IMPROVEMENT TRUST

Engineering Department (8th Floor)
P-16, India Exchange Place Extension
Kolkata - 700 073

No. 2E/OB/CE/.....351/IV-15/ 2613

Dated 07/05/2015

Sri / Smt. HARISH SINGHANIA
1, Sarojini Naidu Sarani, 6th Floor,
Kolkata - 700 017.

Re :- 58/3, Barrackpore Trunk Road,
Ward No. - 02,
Borough No. - I,
Kolkata - 700 002.

Dear Sir / Madam,

In reply to your letter No.NIL.....dated 10/04/2015.

I have to inform you that the site/building plan submitted with your application has been examined with Trust Plan/Records. Accordingly the above property is not affected at present by any published / sanctioned Scheme / Alignment of the Trust.

The above observation has to be read with the copy of the site plan which is returned herewith duly endorsed on the reverse. The correctness of the site plan is not verified / certified.

Further, the letter should be treated as invalid or cancelled if any overwriting, erasing or any kind of disfiguration is made either on this letter or on the enclosed site plan.

Yours faithfully,


Chief Engineer


Kolkata Improvement Trust

Encl : Copy of endorsed site plan.


No. 2E/OB/CE/ / / 1(1)

Dated

Copy Forwarded to :-
D. G. BUILDING, K.M.C.
5, S. N. Banerjee Road
Kolkata-700013

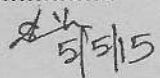

Chief Engineer
Kolkata Improvement Trust

SITE PLAN OF PREMISES NO. - 58/3, BARRACKPORE TRUNK ROAD,
 KOLKATA - 700 002, P.S. - SINTHI, WARD - 02, BOROUGH - I
 AREA OF LAND (5B.2K.15CH. 38 SQ.FT.) = 6889.045 SQ.M.

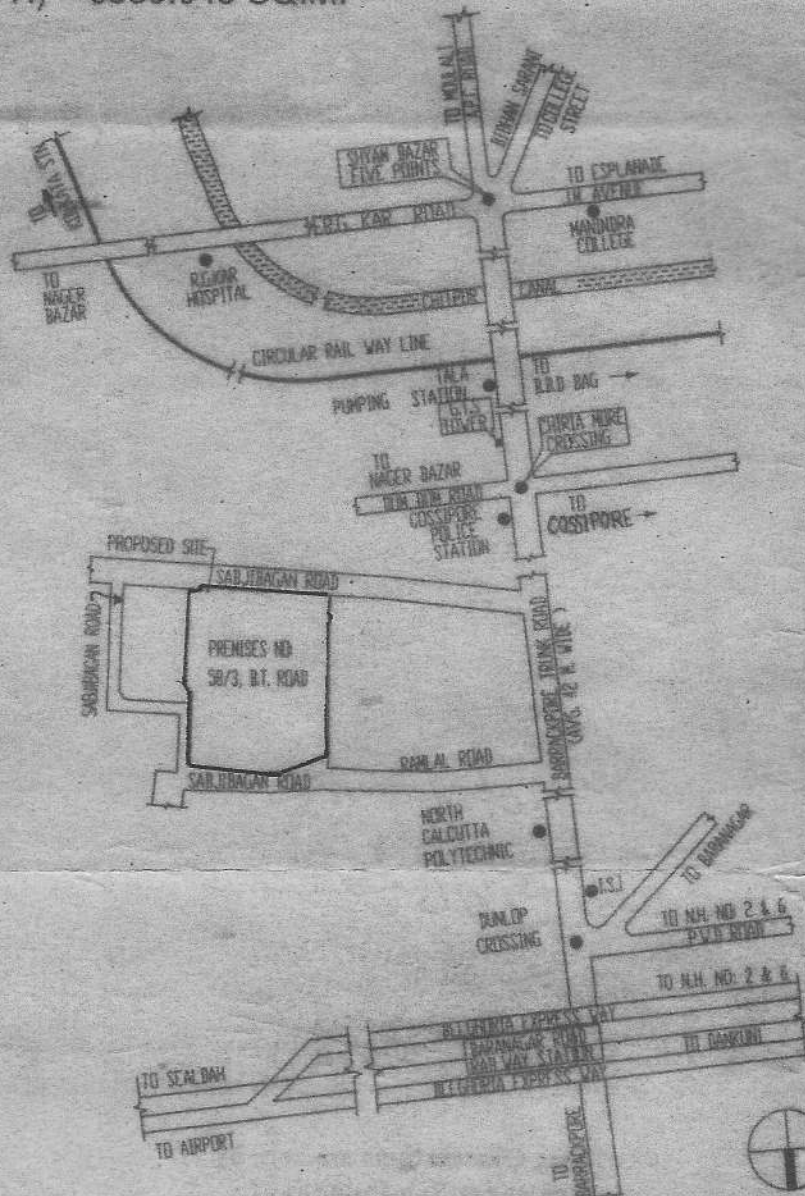

LOCATION PLAN

SCALE- 1:4000

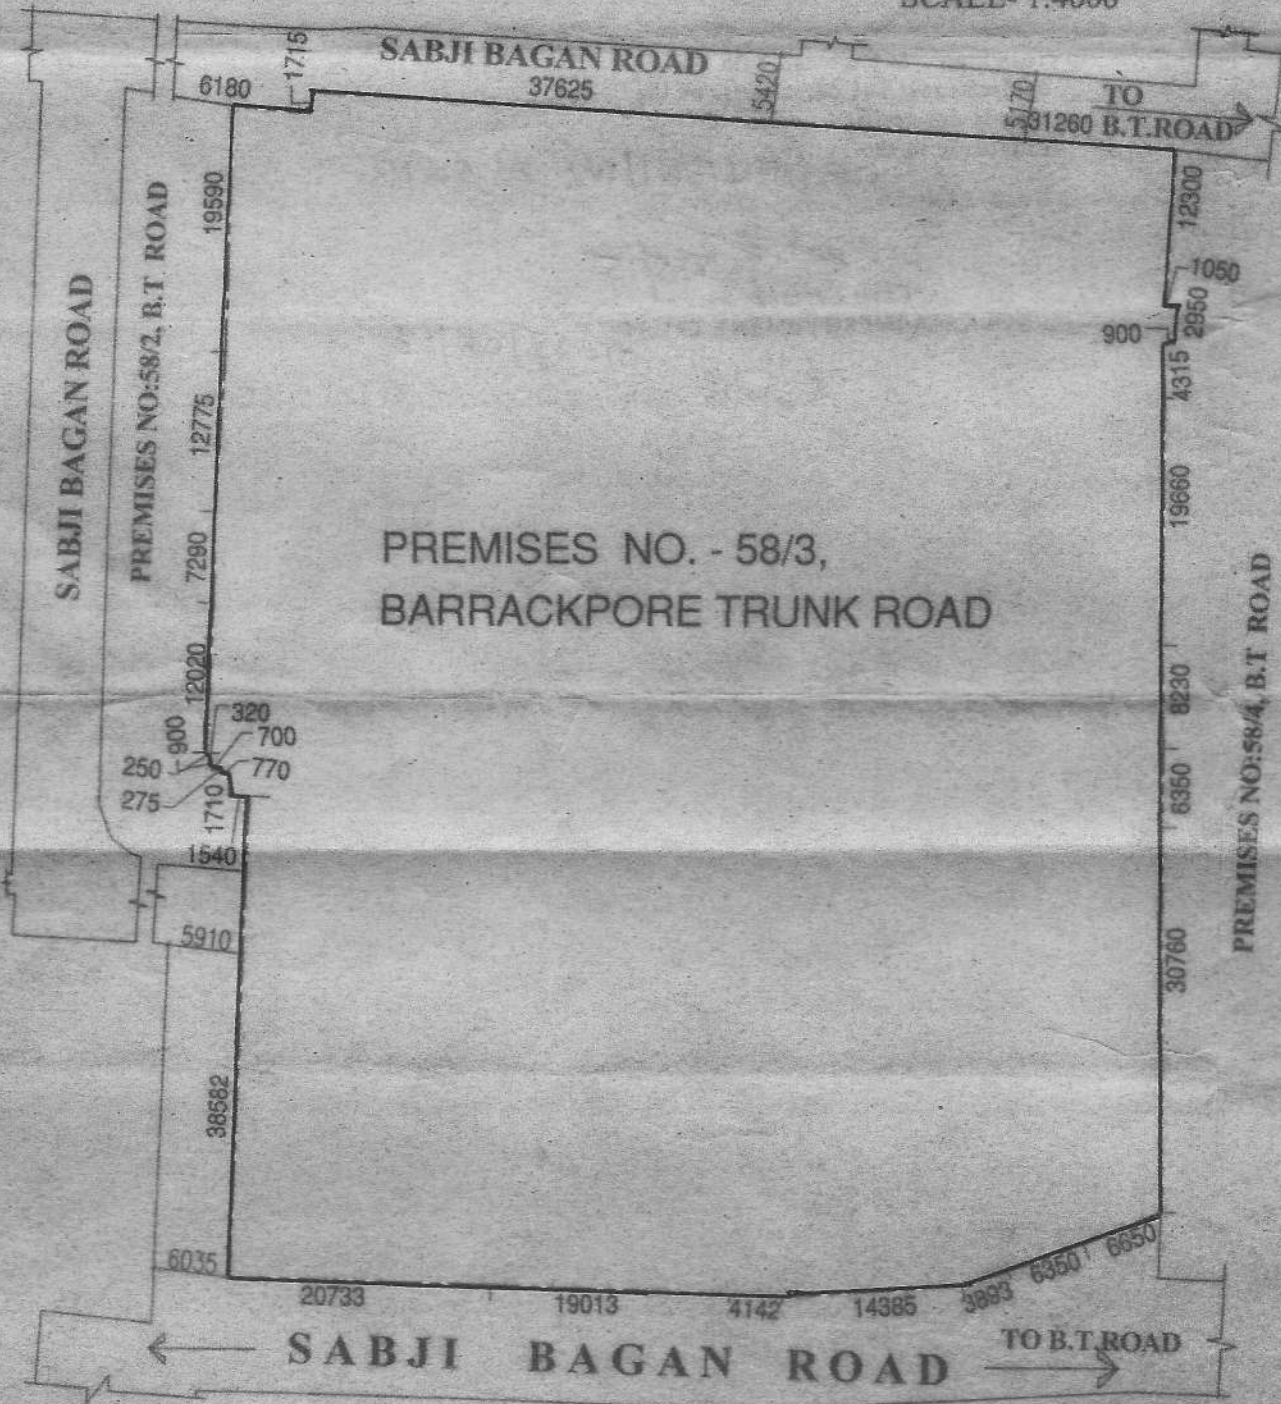

SITE PLAN
 SCALE = 1 : 600

For Sudarshan Kumar Maheswari

(Signature)
 (Harish Singhania)
 As Constituted Attorney

SIG. OF APPLICANT



P. Banerjee
28/4/15

These Observations are here by given as per Sub-Rule (8) of rule (4) of the K.M.C. Building Rule 1990

This Plan was enclosed with Party's applications. The correctness of the plan is not verified / certified

Enclosure to the Letter

No. 2E, OR No. Date.....

OR/CE/351/W-13/2613

[Signature] 5/5/15

Chief Engineer

KOLKATA IMPROVEMENT TRUST

dr.07/05/15

[Signature] 5/5/15