


For KAJLA BUILDERS

Dinakar
PARTNER

Jr
MITUL SHUKLA (B.ARCH.)
CA/2004/33251

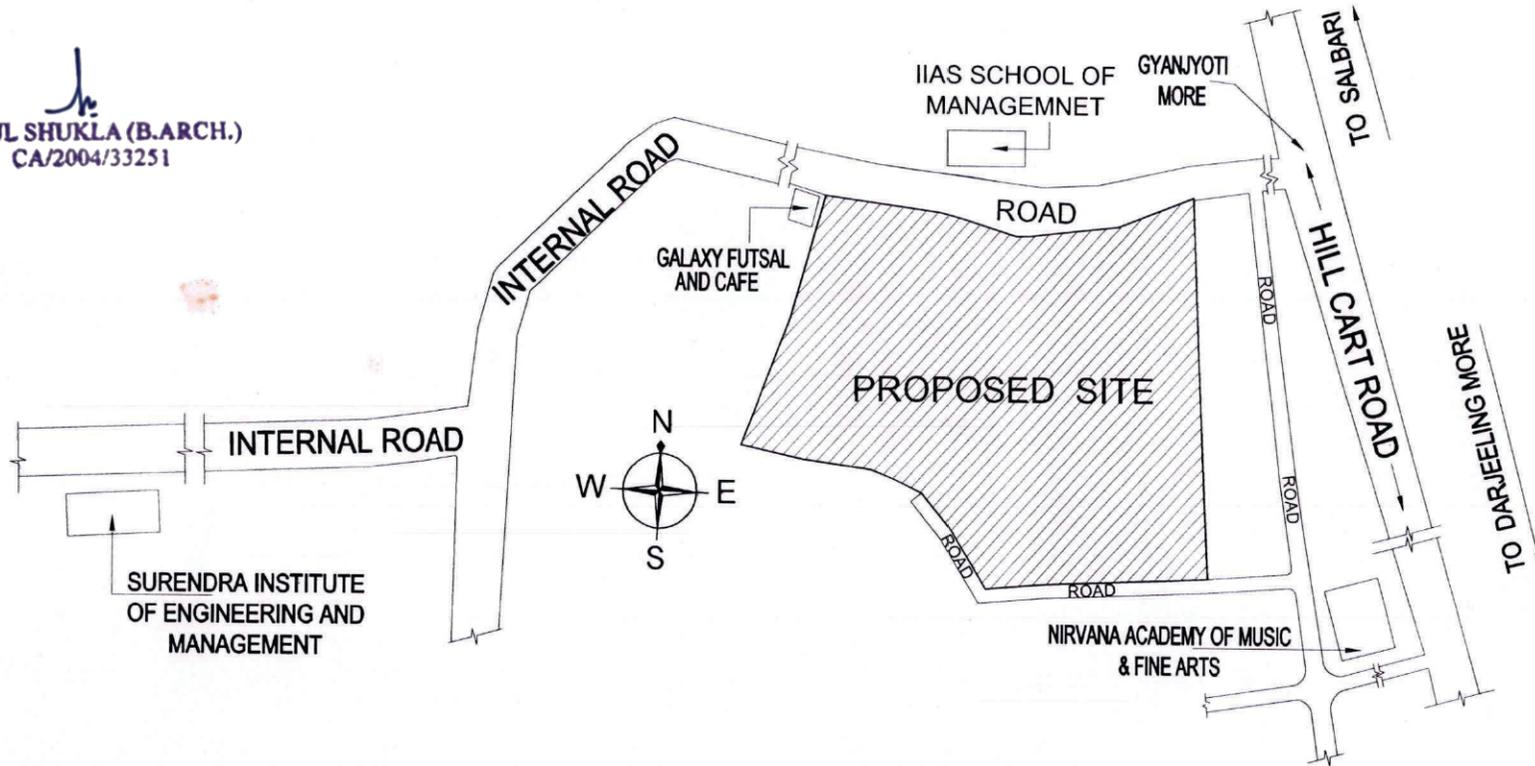

LOCATION PLAN
N.T.S.

LATITUDE OF THE SITE - 26°-44'-45.02" (N)
LONGITUDE OF THE SITE = 88°-23'-31.24" (E)

PROJECT: -----
**PROPOSED 3-4 STOREY RESIDENTIAL CUM MERCANTILE-RETAIL BUILDING AT NOUZA - BARAGHARIA , J.L. NO. - 82,
KHATIAN NO. - R.S. 9, 9/1, 7/12 L.R. 98, 970, 971, 1435, 1772, 1376, 919, 1433, 1434, 1369, 1374, 1377, R.S.
PLOT NO. :- 136, 147, 149, 166, 168, 363, 364, 147/365, 147/368, L.R. PLOT NO. -> 287, 289, 290, 291, 313, 314,
315, 317, 324, 329, 330, L.R. SHEET NO. :- 01, PARGANA- PATHARGHATA, P.S. - MATIGARA, DIST. - DARJEELING**

DATE: 13.02.2023
DEALT BY- RATAN

Mass&Void | Architect & Interior Consulting
56 Christopher Road,
4th Floor, 4b The Ekta Hibiscus,
Kolkata-700 048, P 033 2328 2264
E Mava2003@gmail.com, W Www.massandvoid.com